



Notification Plans

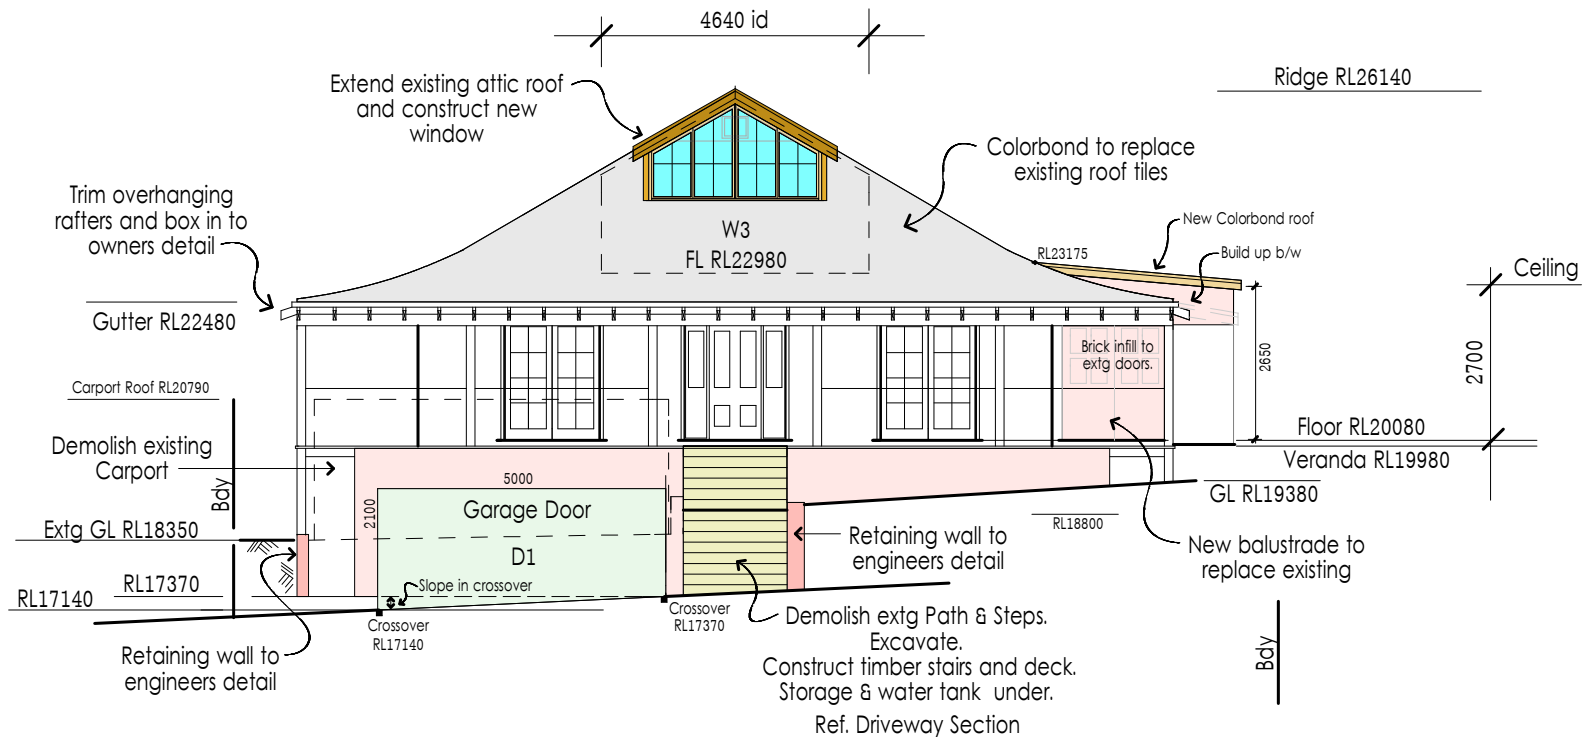

West Elevation

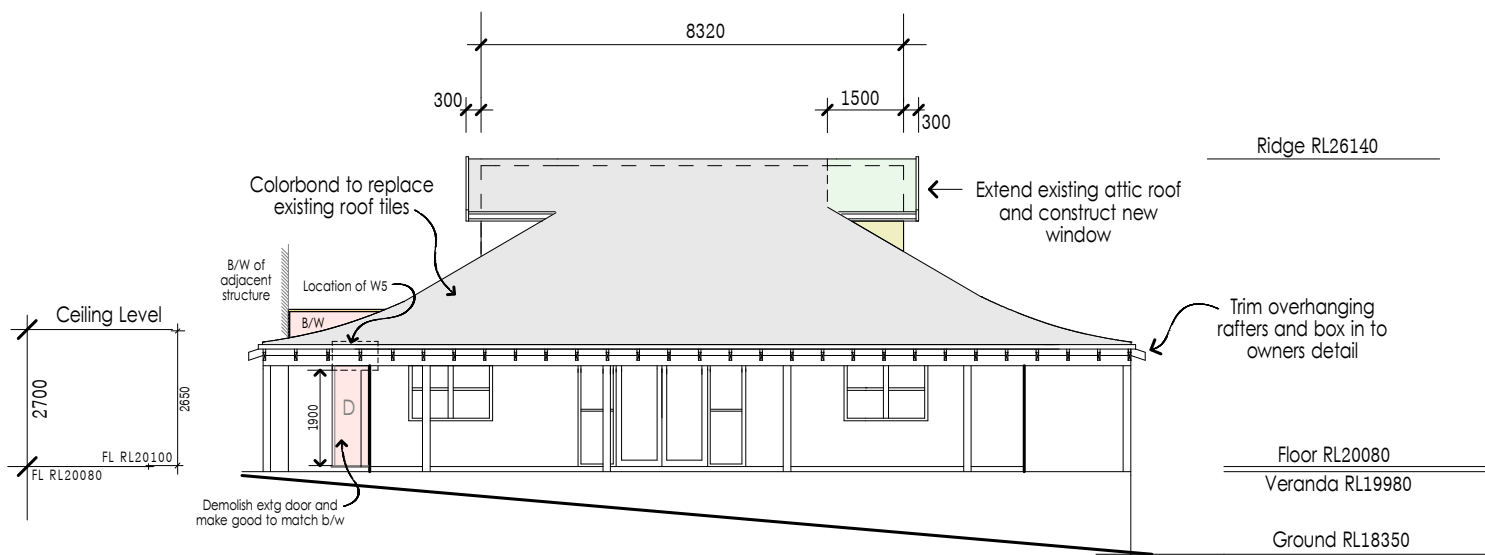

North Elevation

Proposed Alterations & Garage

Scale N.A.
Ref: NBCP1521
June 2022

Marshall McHugh Residence
20 Harley Road, Avalon
Lot 10 DP11107

Lionel Curtin
Design & Documentation
0402 833 626
85 Plateau Road Bilgola Plateau 2107