


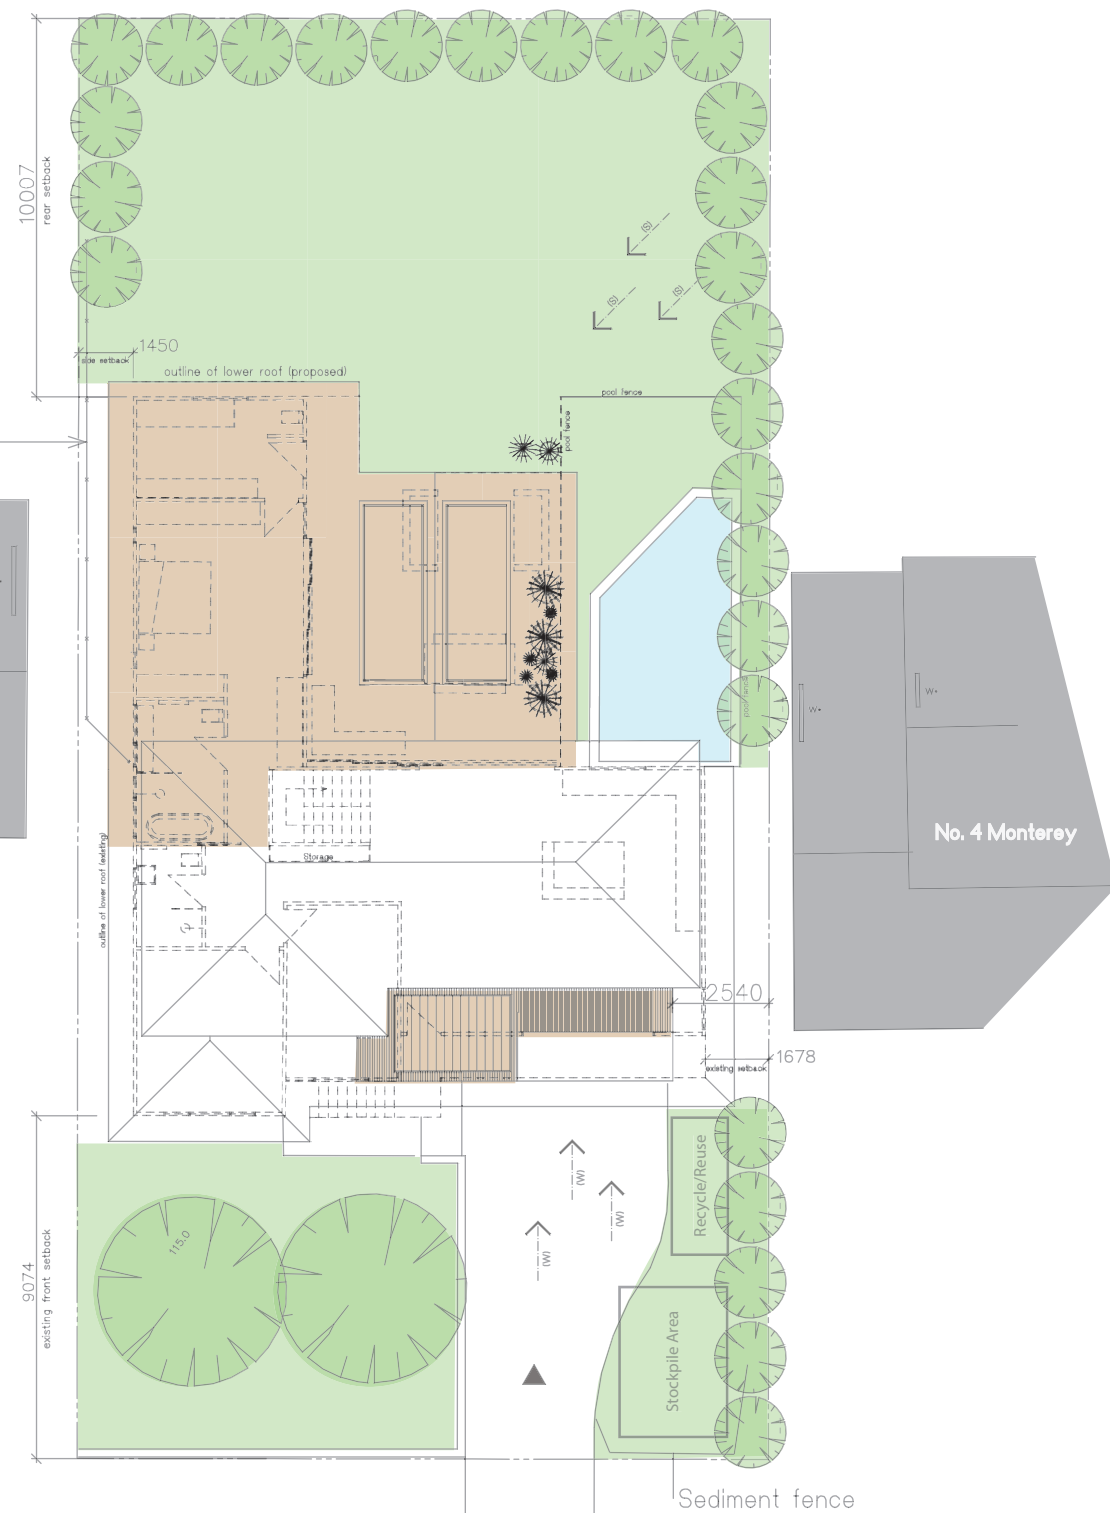

Site Plan

New or modified development

