



WARNING
THE DIGITAL PDF VERSION CONSTITUTES THE ORIGINAL DOCUMENT.
THE BOUNDARIES HAVE NOT BEEN MARKED.
SCALING (DIGITALLY OR OTHERWISE) IS UNACCEPTABLE.

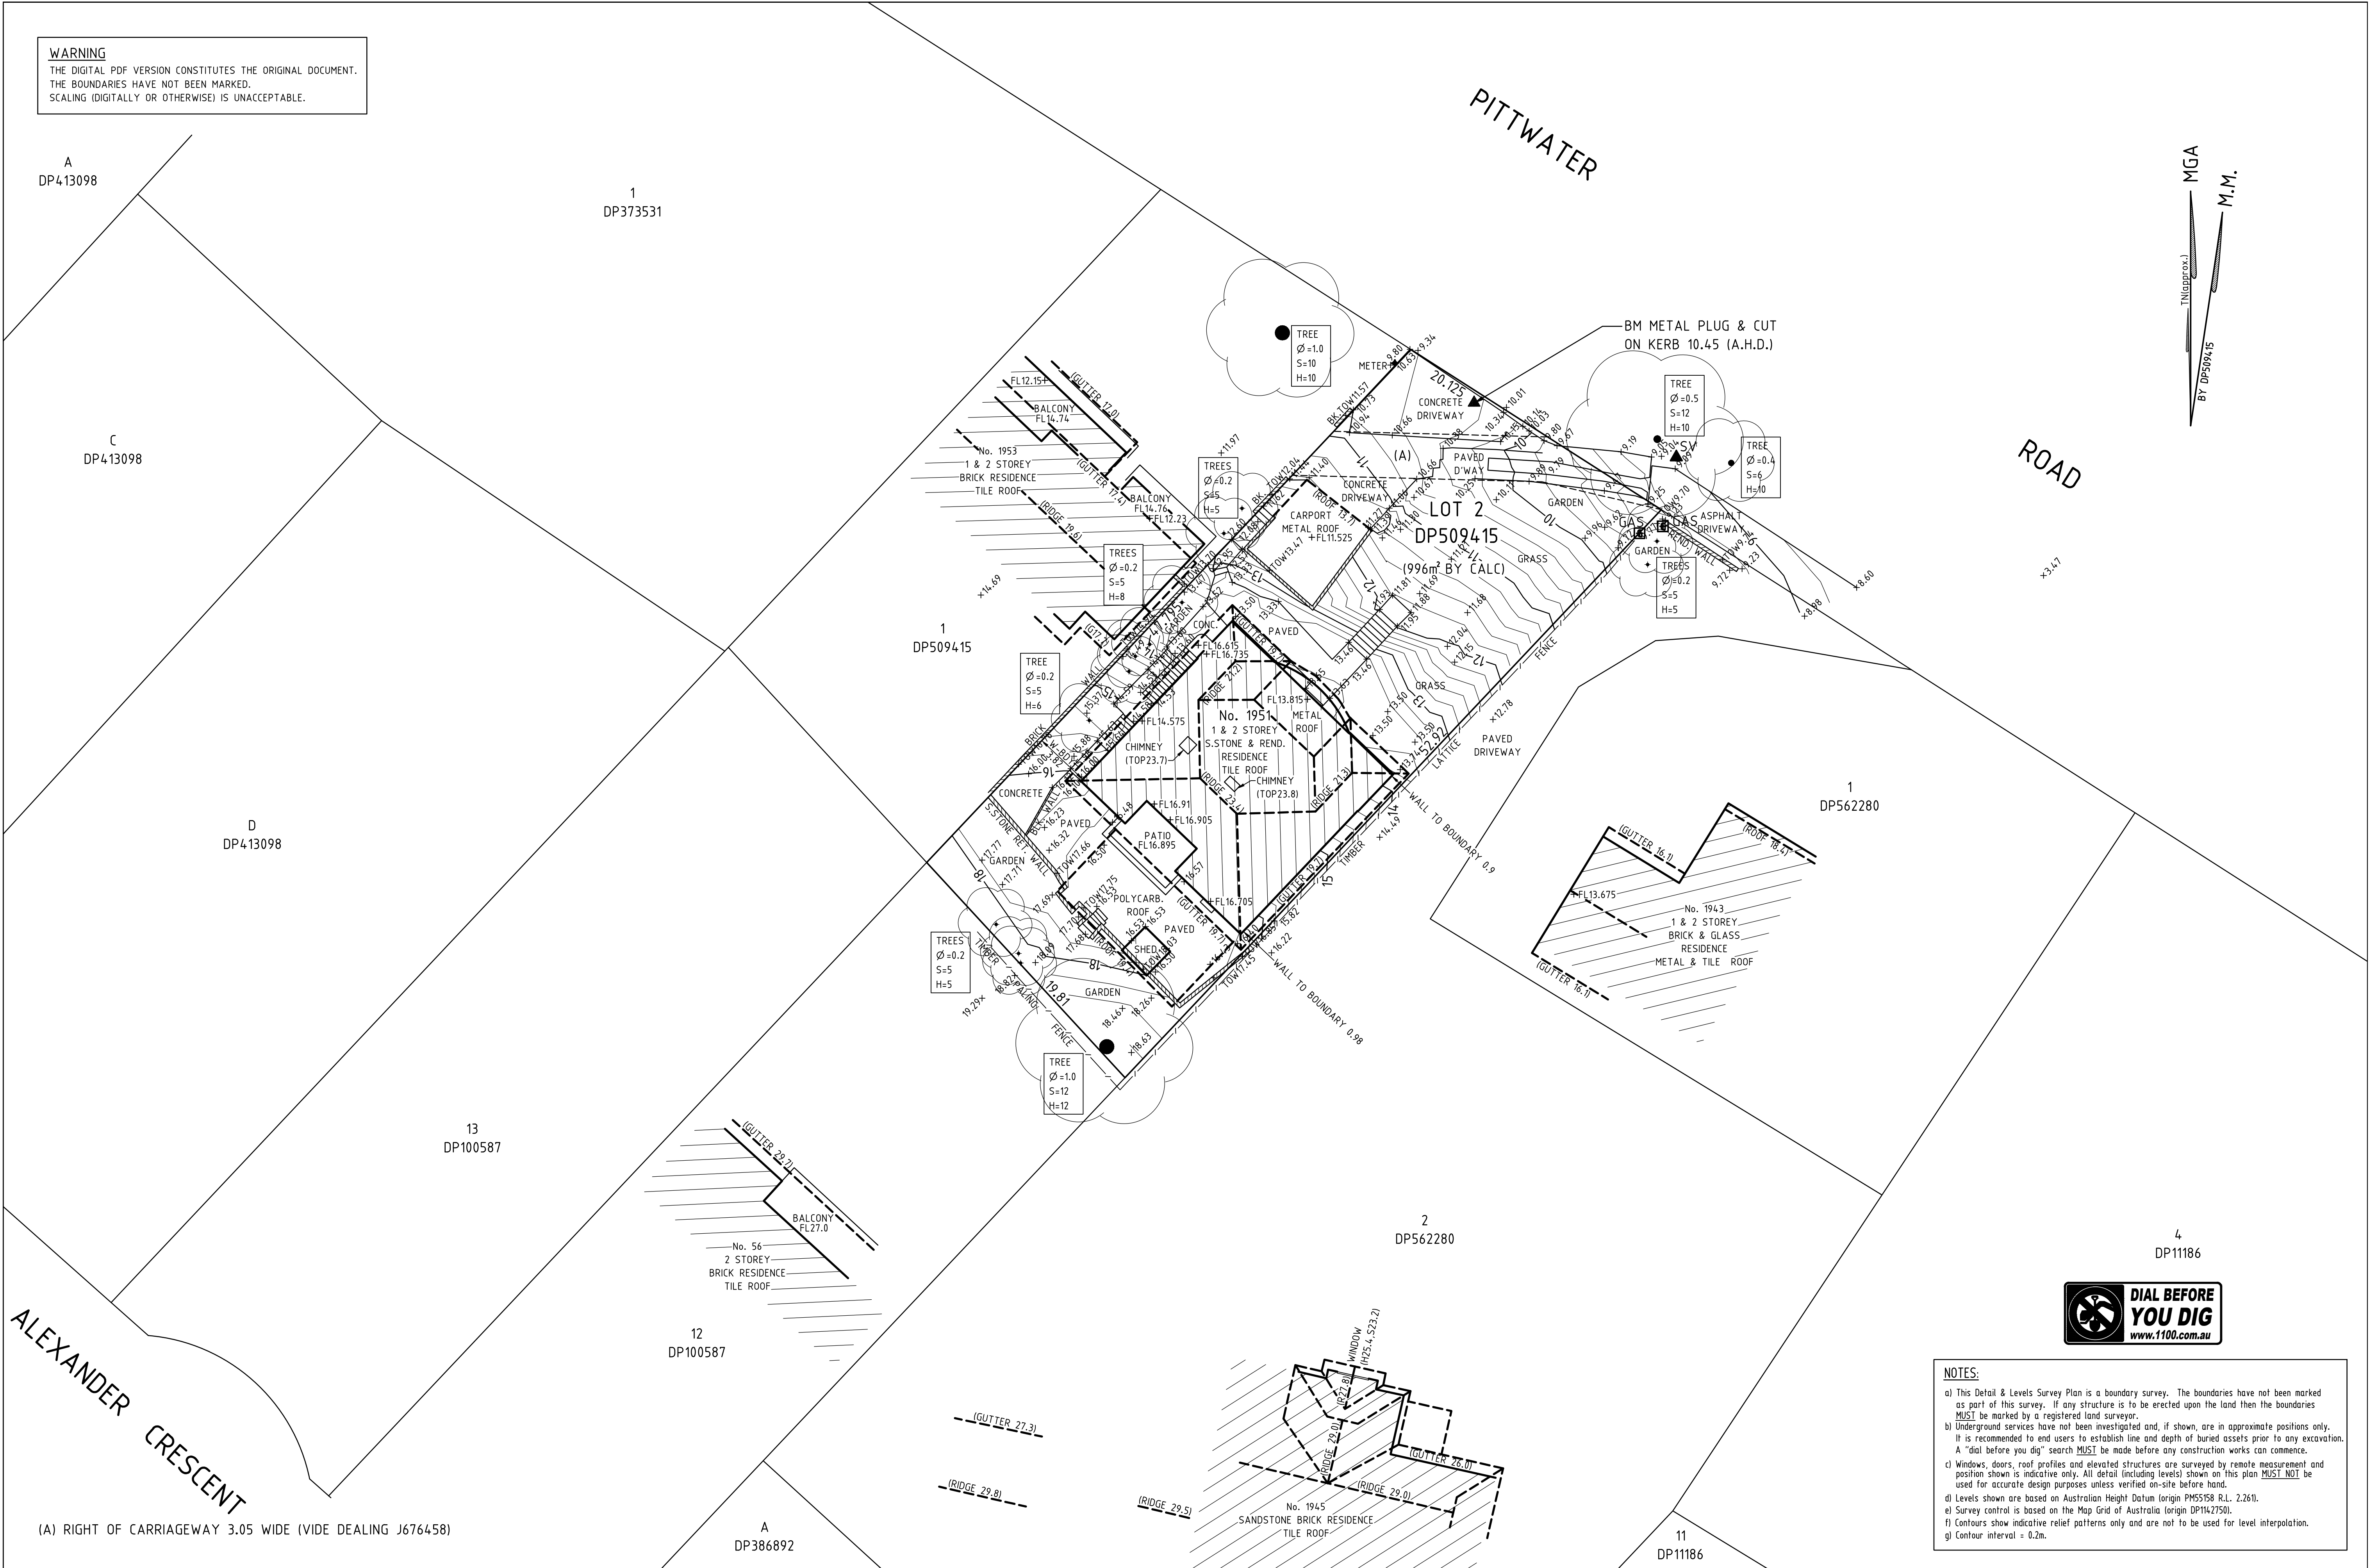

NOTES:
a) This Detail & Levels Survey Plan is a boundary survey. The boundaries have not been marked as part of this survey. If any structure is to be erected upon the land then the boundaries **MUST** be marked by a registered land surveyor.
b) Underground services have not been investigated and, if shown, are in approximate positions only. It is recommended to end users to establish line and depth of buried assets prior to any excavation. A "dial before you dig" search **MUST** be made before any construction works can commence.
c) Windows, doors, roof profiles and elevated structures are surveyed by remote measurement and position shown is indicative only. All detail (including levels) shown on this plan **MUST NOT** be used for accurate design purposes unless verified on-site before hand.
d) Levels shown are based on Australian Height Datum (origin PM55158 R.L. 2.261).
e) Survey control is based on the Map Grid of Australia (origin DP114/2750).
f) Contours show indicative relief patterns only and are not to be used for level interpolation.
g) Contour interval = 0.2m.

BOSSI ID SU003841
Surveyor Registered under
the Surveying and Spatial
Information Act, 2002

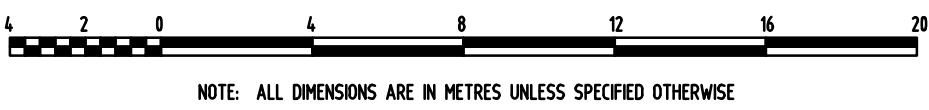

ROBERT FRIEND SURVEYS PTY LTD
Consulting Land Surveyor
PO Box 4209, Denistone East, NSW, 2112
Email: admin@rfsurveys.com.au Mobile: 0457 602 177

Copyright, Robert Friend Surveys Pty Limited, 2020
This document is and shall remain the property of
Robert Friend Surveys Pty Limited. This document may
only be used only for the purpose for which it was
commissioned and in accordance with the terms of
engagement. Unauthorised use of this document in any
way is prohibited.

R.F.	R.F.	ISSUED FOR INFORMATION PURPOSES ONLY	NOV. 2020	A
SURVEY	DRAWN	AMENDMENTS	DATE	No.

CLIENT:	JOHN CARFI
TITLE:	DETAIL & LEVELS SURVEY OF LAND AT 1951 PITTWATER ROAD BAYVIEW NSW 2104

SCALE:	1 : 200
DRAWING No.	2093-1-A
SHEET	1 of 1
A1	