

FOLIO: 5V20440

SEARCH DATE 9/12/2019 TIME 11:47 AM EDITION NO 8 DATE 8/9/2018

NO CERTIFICATE OF TITLE HAS ISSUED FOR THE CURRENT EDITION OF THIS FOLIO.
CONTROL OF THE RIGHT TO DEAL IS HELD BY WESTPAC BANKING CORPORATION.

LAND

LOT 51 IN DEPOSITED PLAN 20440
LOCAL GOVERNMENT AREA NORTHERN BEACHES
PARISH OF MANLY COVE COUNTY OF CUMBERLAND
TITLE DIAGRAM DP20440


SECOND SCHEDULE (2 NOTIFICATIONS)

1 RESERVATIONS AND CONDITIONS IN THE CROWN GRANT(S)

NOTATIONS

UNREGISTERED DEALINGS: NIL

*** END OF SEARCH ***

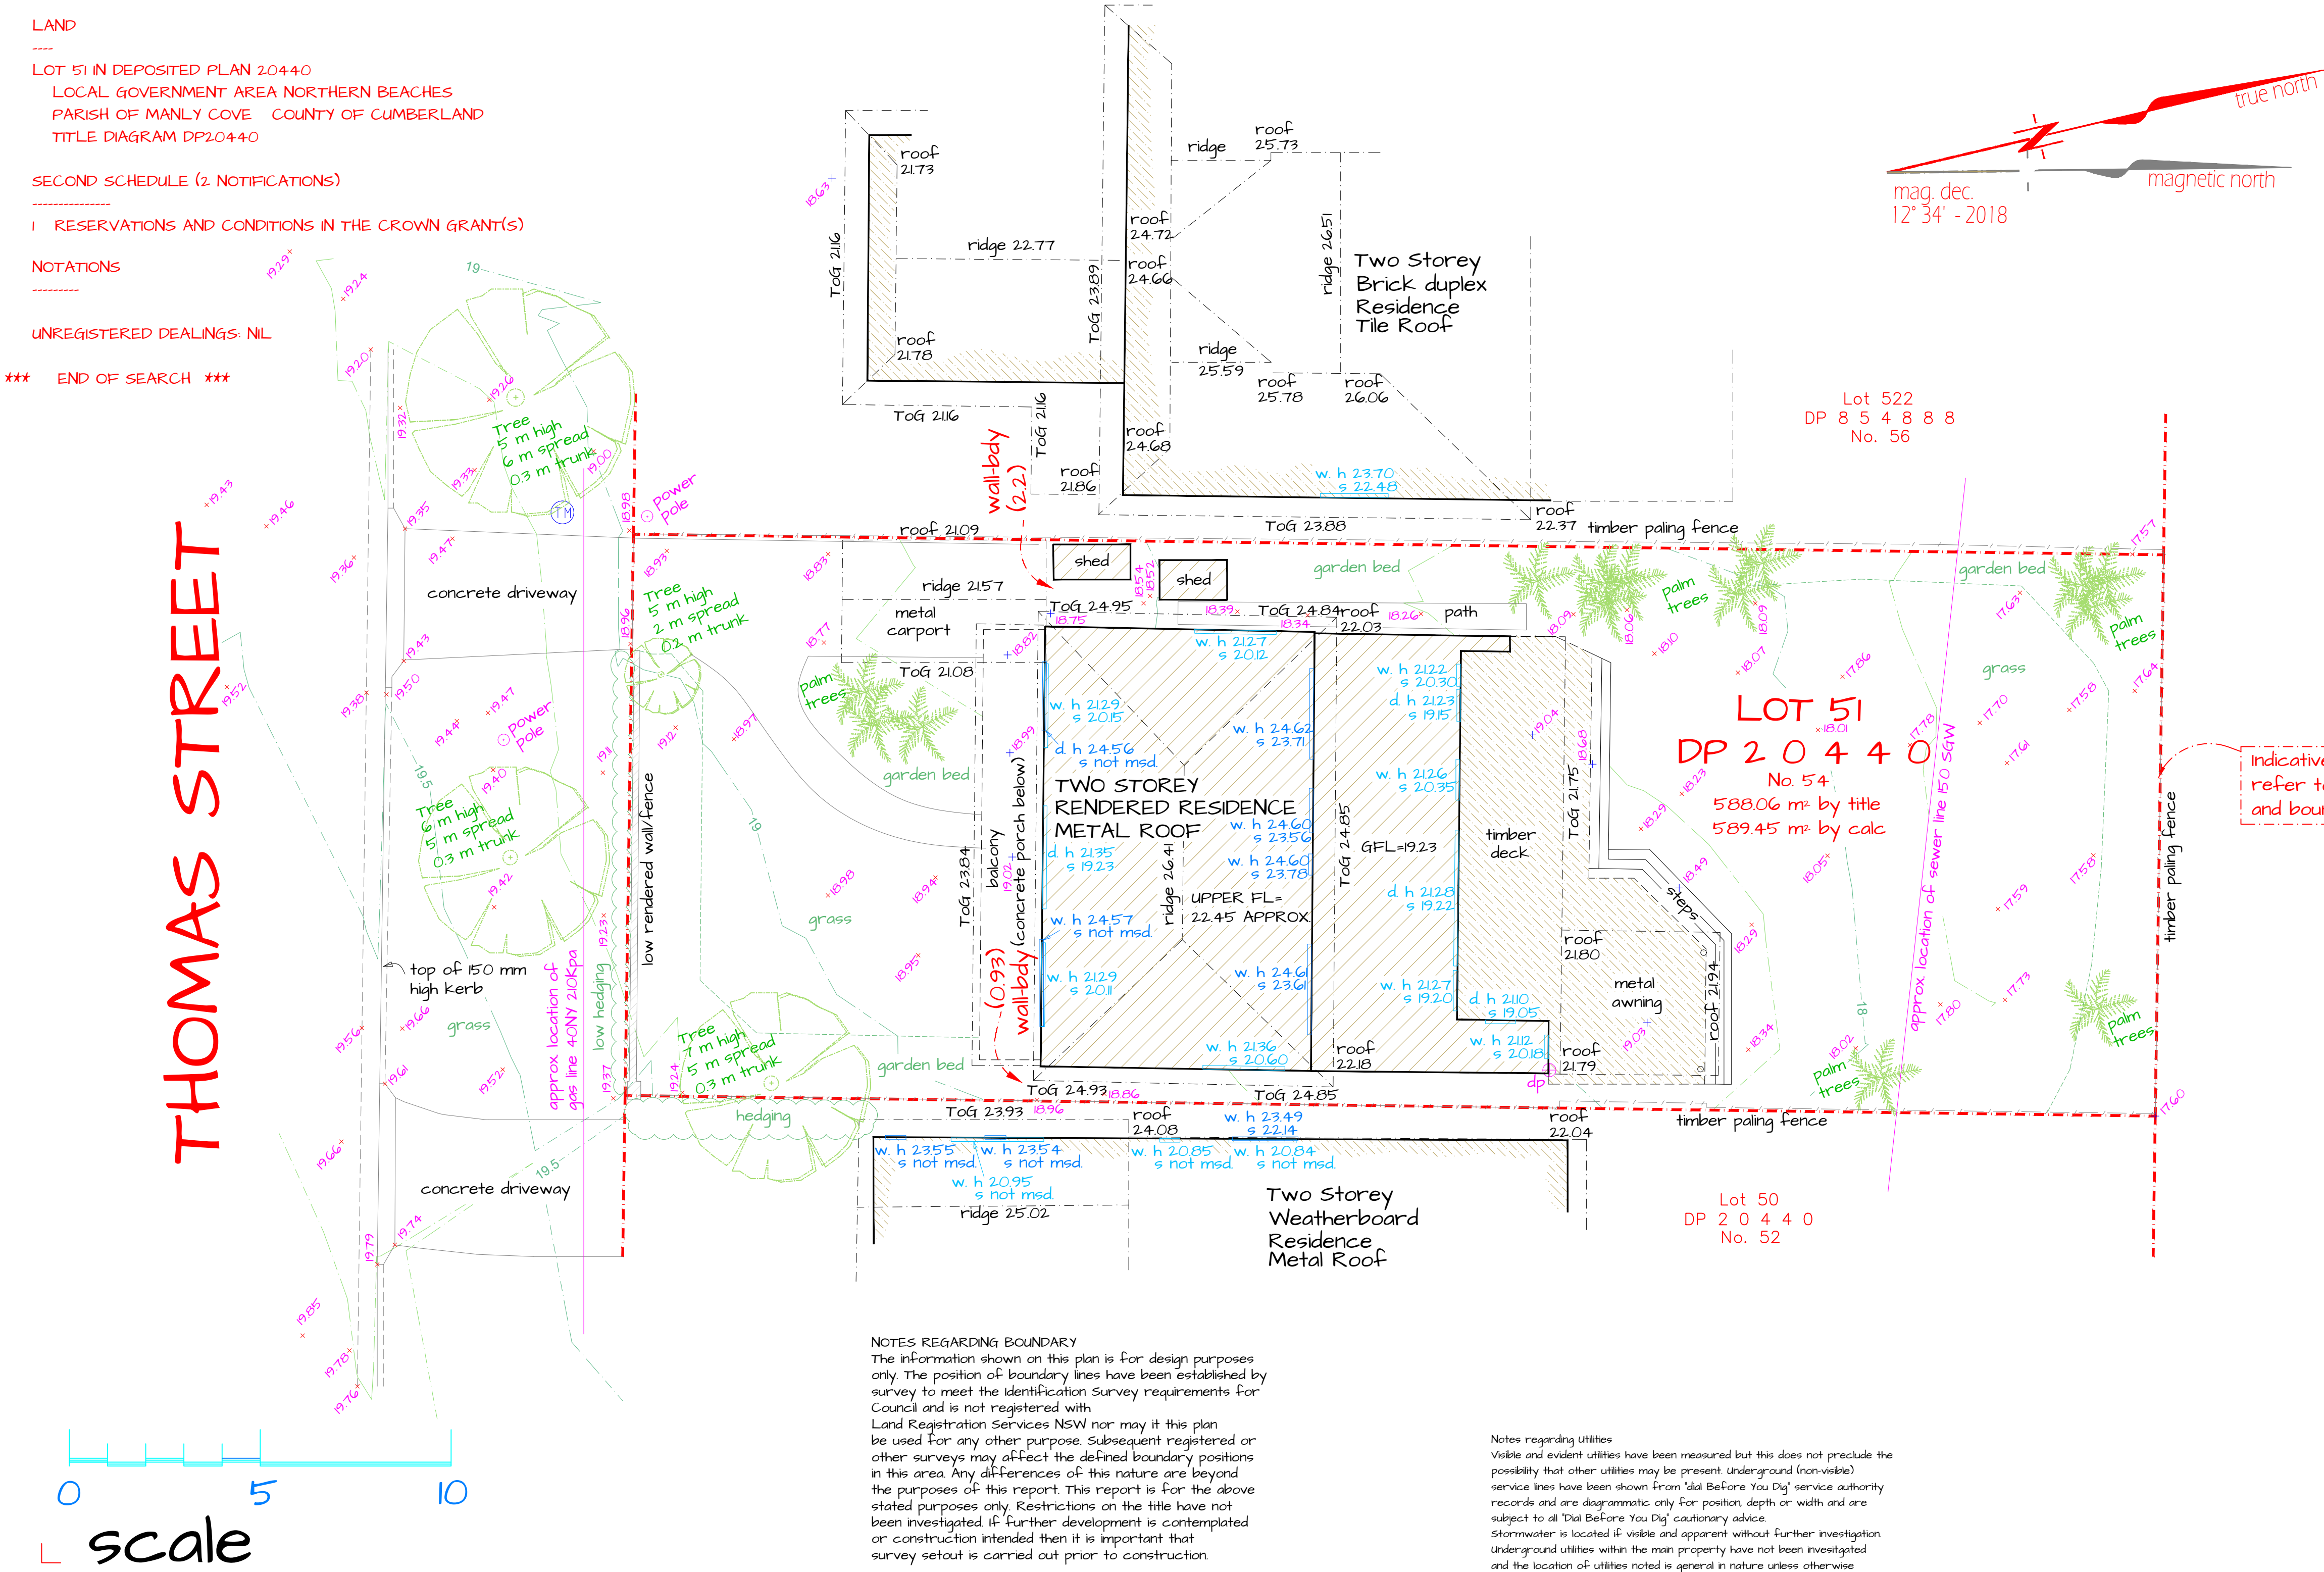

13/6/21 boundary update

PLAN REVISIONS

DATUM: AHD ORIGIN: SCIMS
DATE: 13/6/21


dasurveys
1300 dasurveys
27 Chiltern Road, Ingleside, NSW, 2101
www.dasurveys.com.au

CLIENT: EMMA MOGENSEN
TITLE: DETAIL SURVEY AT
54 THOMAS STREET,
NORTH MANLY, NSW 2100

SCALE: 1100 @ A1 1:200 @ A3DT

FILE: 5105
ACAD: P5105.DWG
DRN: CC
Registered surveyor: G. Swallow 5029

SHEET 1 of 1 SHEETS

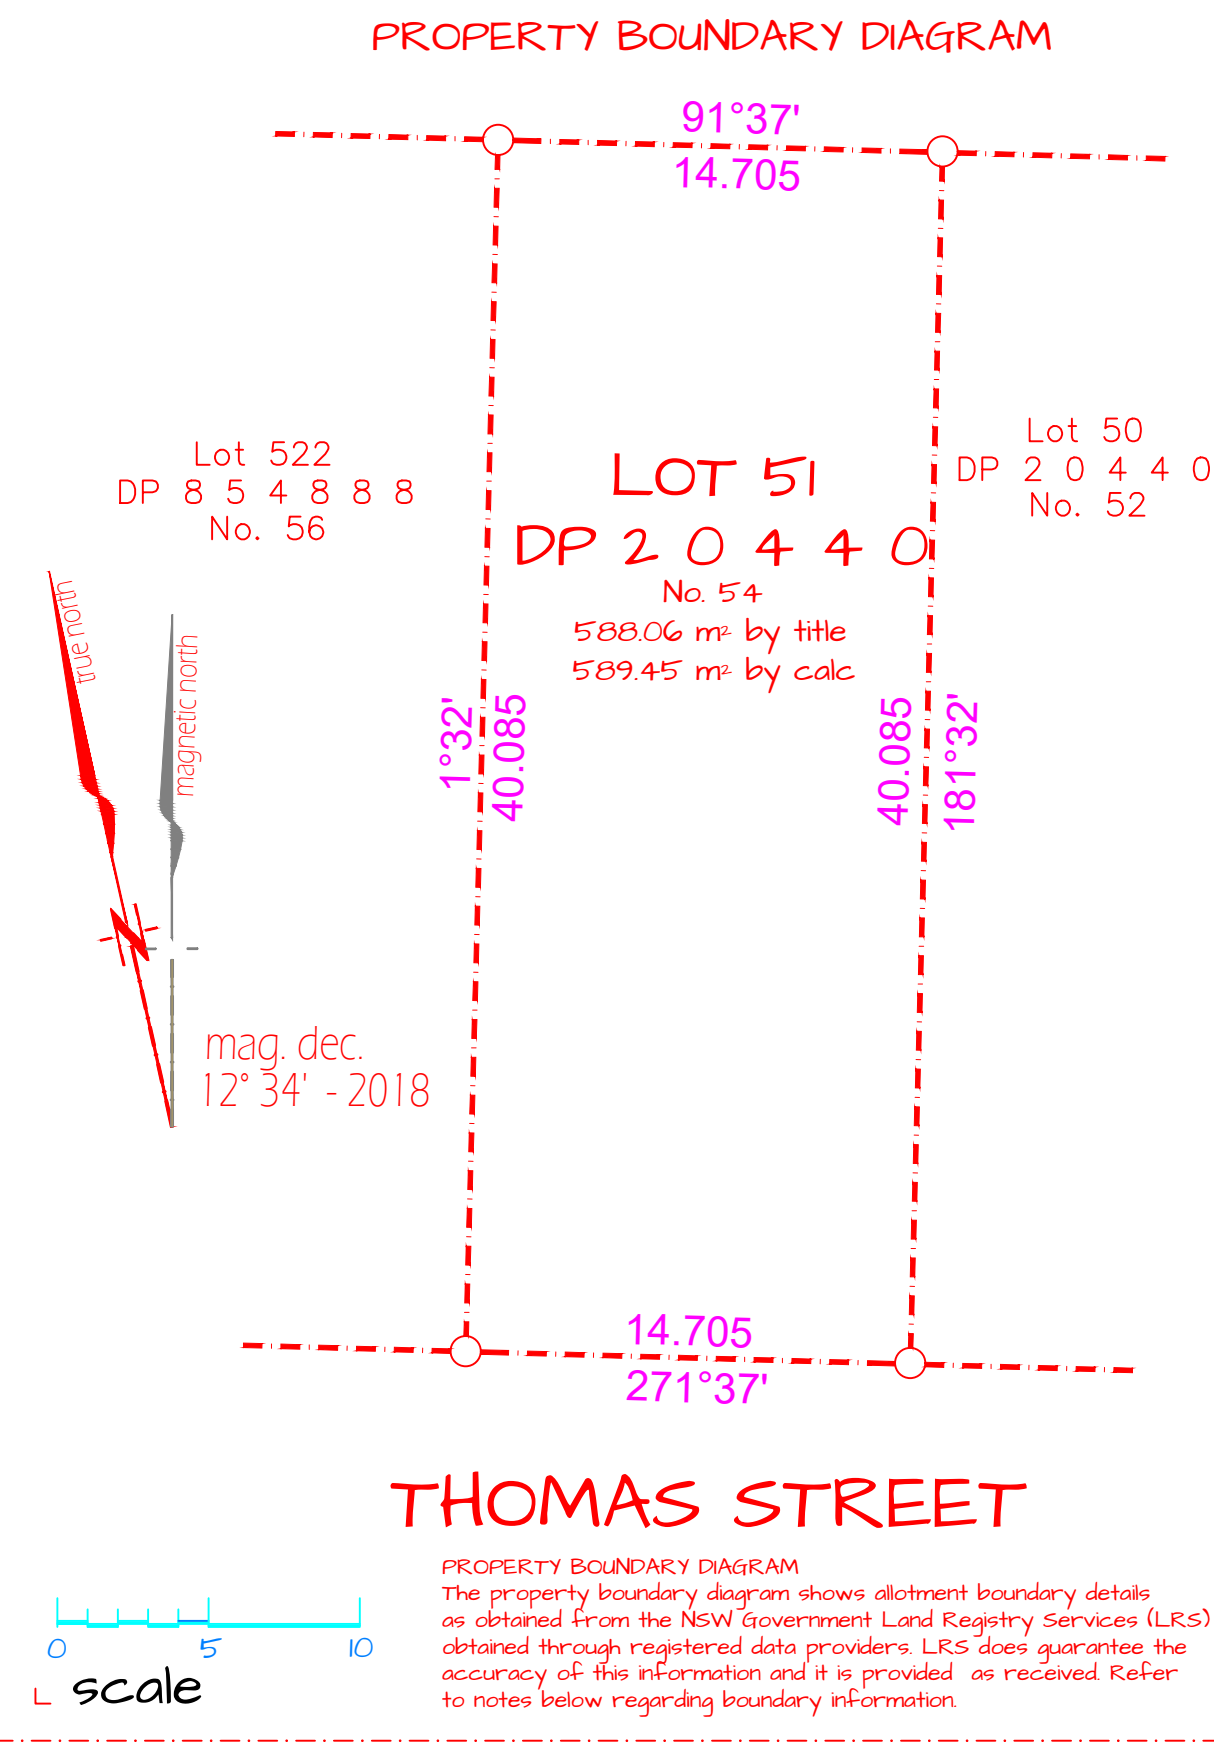

LEGEND	
Ent 1	PM Survey Perm Mark
Ent 2	BM Survey Bench Mark
Ent 3	TPEG Survey Title Peg
Ent 4	STN Survey Traverse Stn
Ent 5	S-SM Survey - Survey Mark
Ent 6	S-BH Survey - BHM
Ent 7	S-SS Survey - SSM
Ent 8	S-PG Survey - Survey Peg unclassified
Ent 24	VSLP Building vertical support
Ent 30	spl Topo spot height
Ent 31	TBK Topo Top Bank
Ent 32	T-BB Topo - Bot Bank
Ent 80	SINI Utility Sign/Sign post
Ent 81	U-PB Utility - Post Box
Ent 83	BS Building - Vertical line
Ent 40	ELP Elect light pole
Ent 41	GAS Utility Gas Marker/pt
Ent 42	PIT Utility Pit unclassified
Ent 44	U-PP Utility - Power Pole
Ent 45	LPL Utility Light Pole
Ent 47	U-TR Utility - Traffic Light Pit
Ent 48	SV Utility Stop Valve
Ent 49	HYD Utility Hydrant
Ent 51	WMT Utility Water Meter
Ent 52	U-TA Utility - Tap
Ent 53	SMH Utility Sewer Man Hole
Ent 54	U-S2 Utility - Sewer String
Ent 55	U-PI Utility - Pit Invert
Ent 58	U-SL Utility - Sewer Lamp Hole
Ent 59	U-SI Utility - Storm Water Man Hole
Ent 62	B-DP Building - Down pipe
Ent 63	FL Build Floor Level
Ent 64	CU Utility Box Culvert
Ent 68	STAP Utility - Service Tap
Ent 69	VPPI Utility Vent Pipe
Ent 70	U-PM Spot Height no contour
Ent 72	TL Utility Traffic Light
Ent 73	CAM Utility Camera Flash