




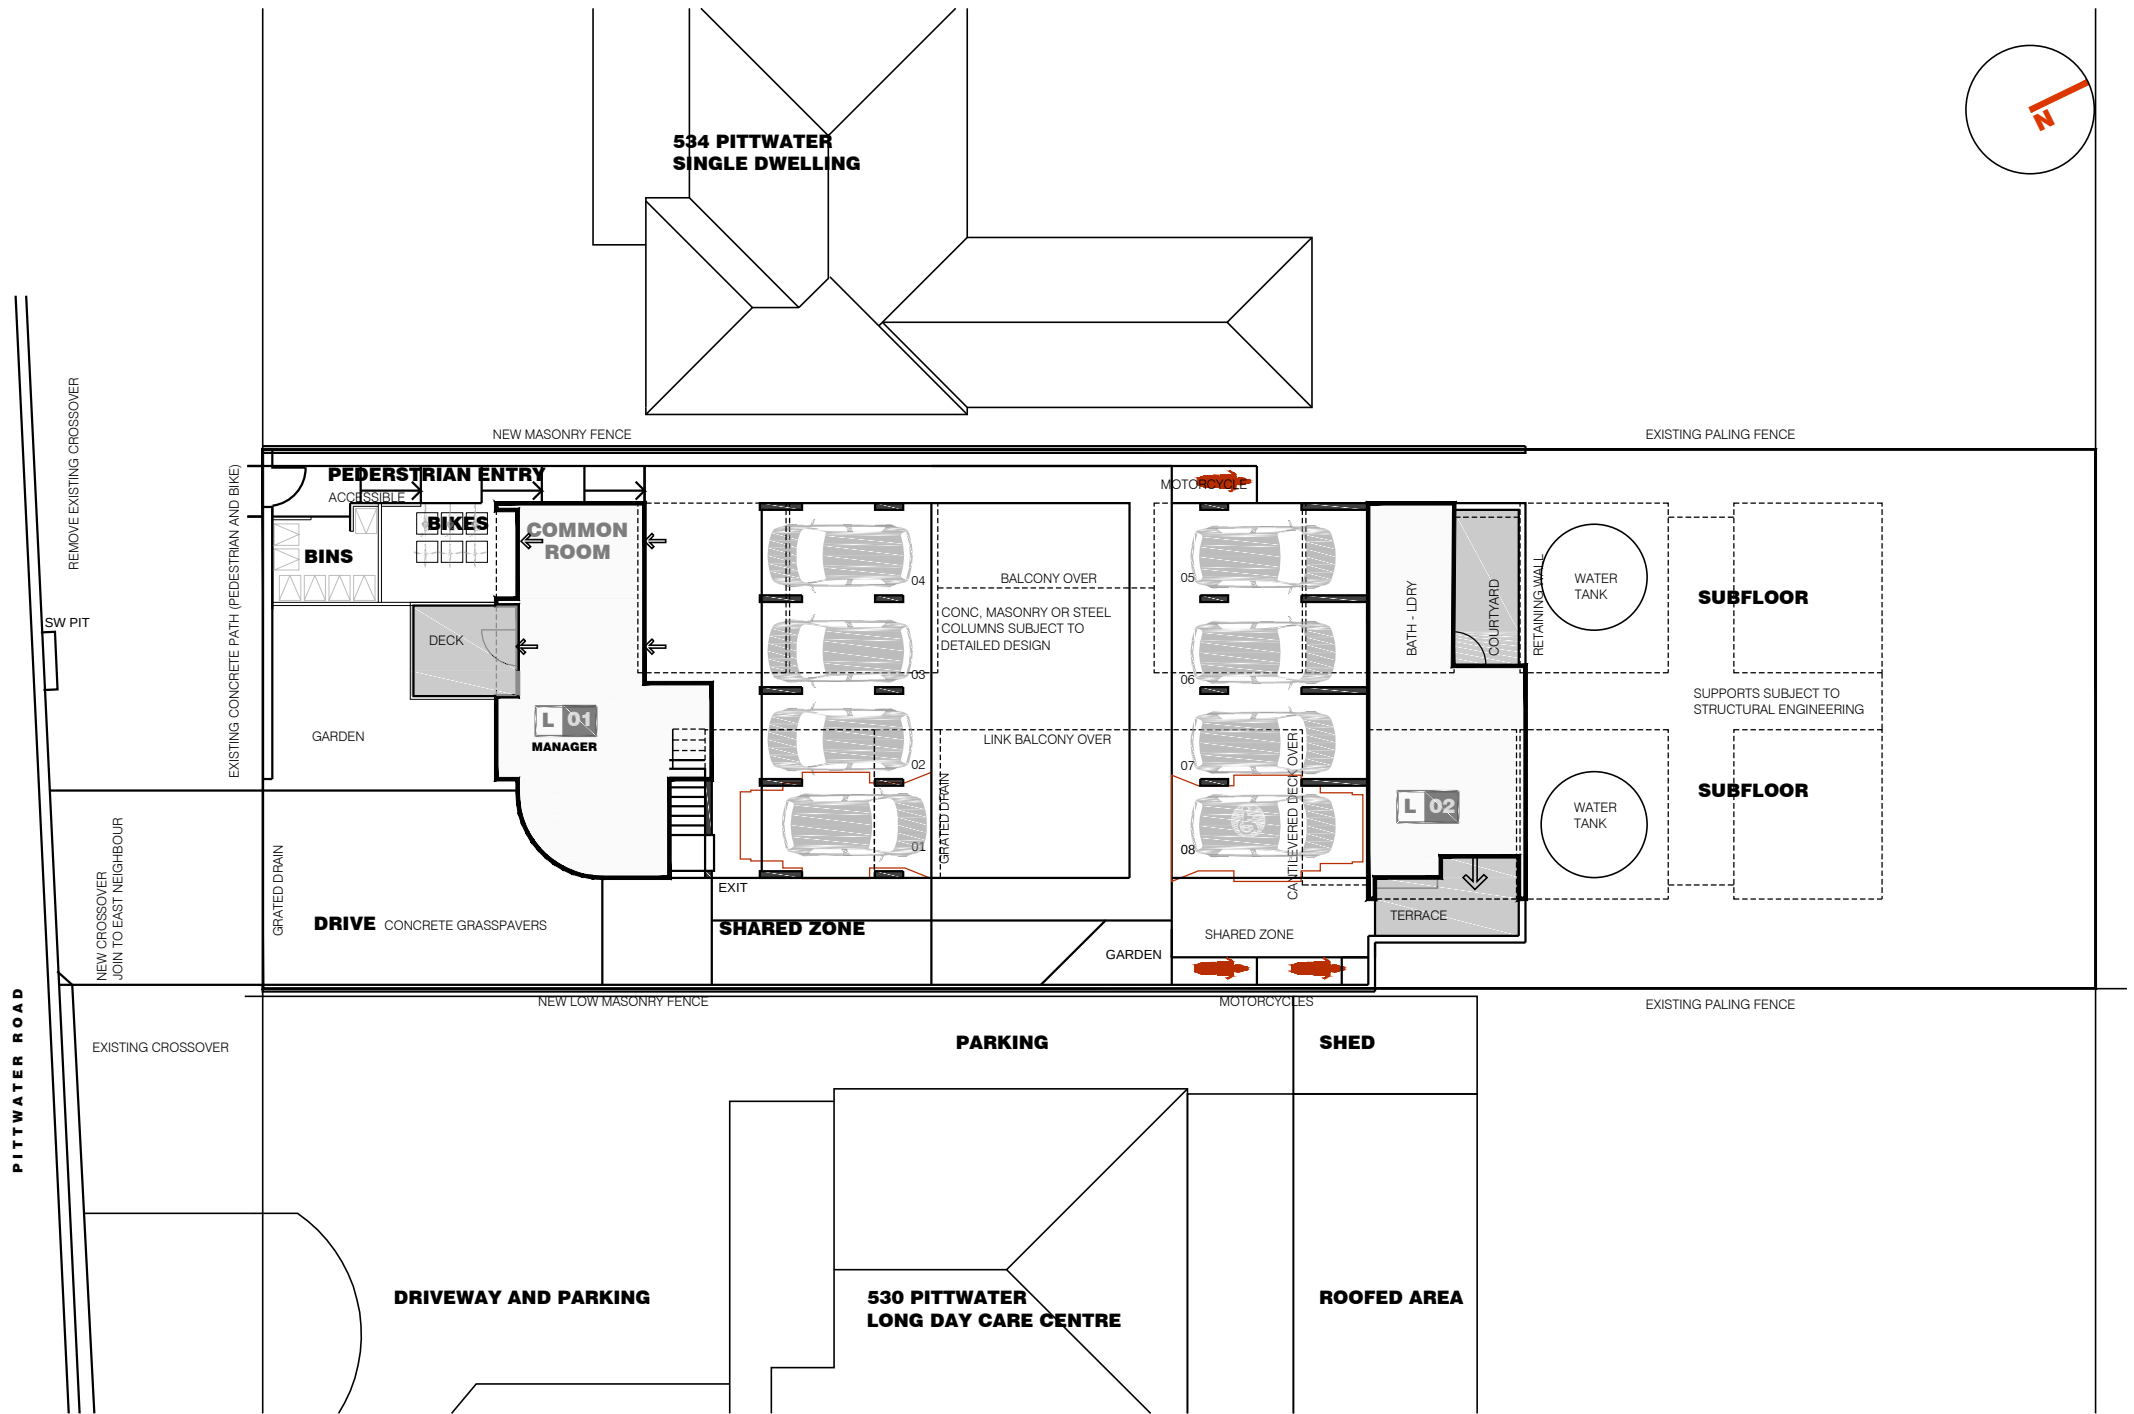

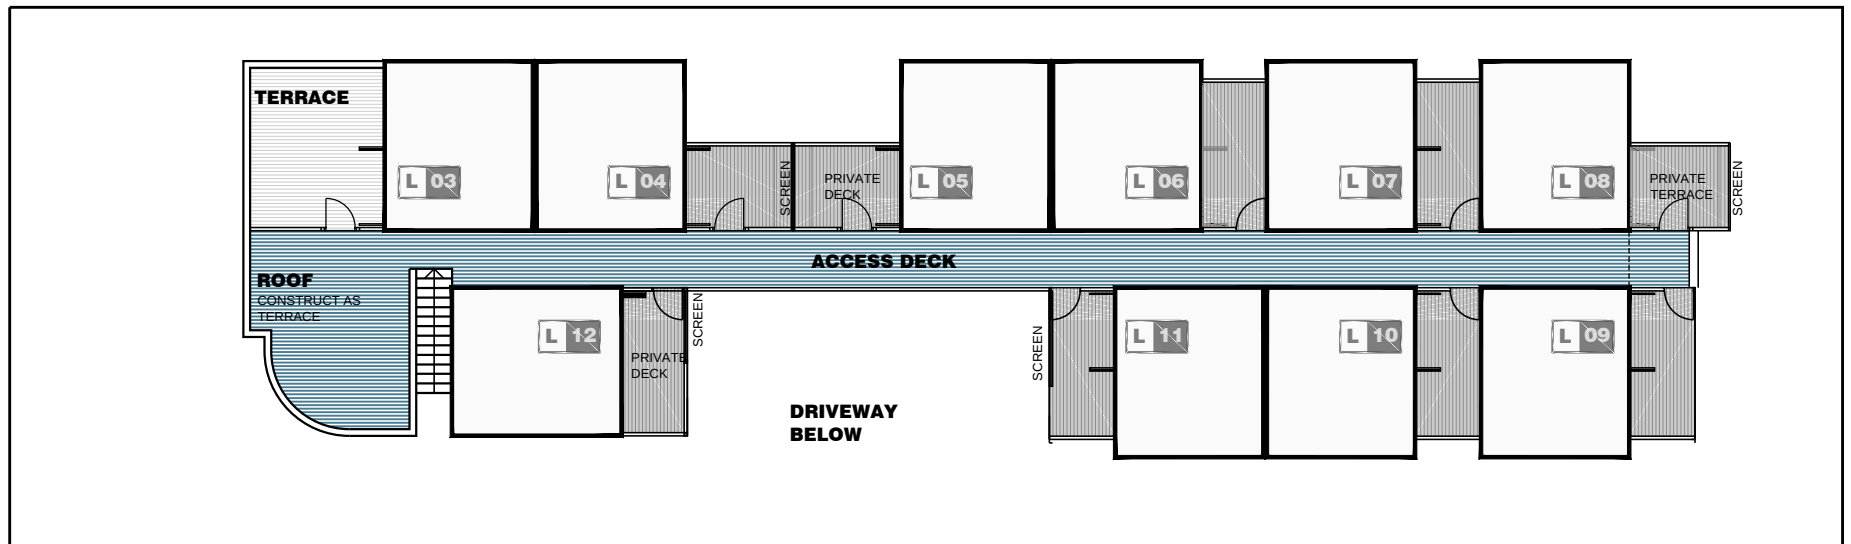

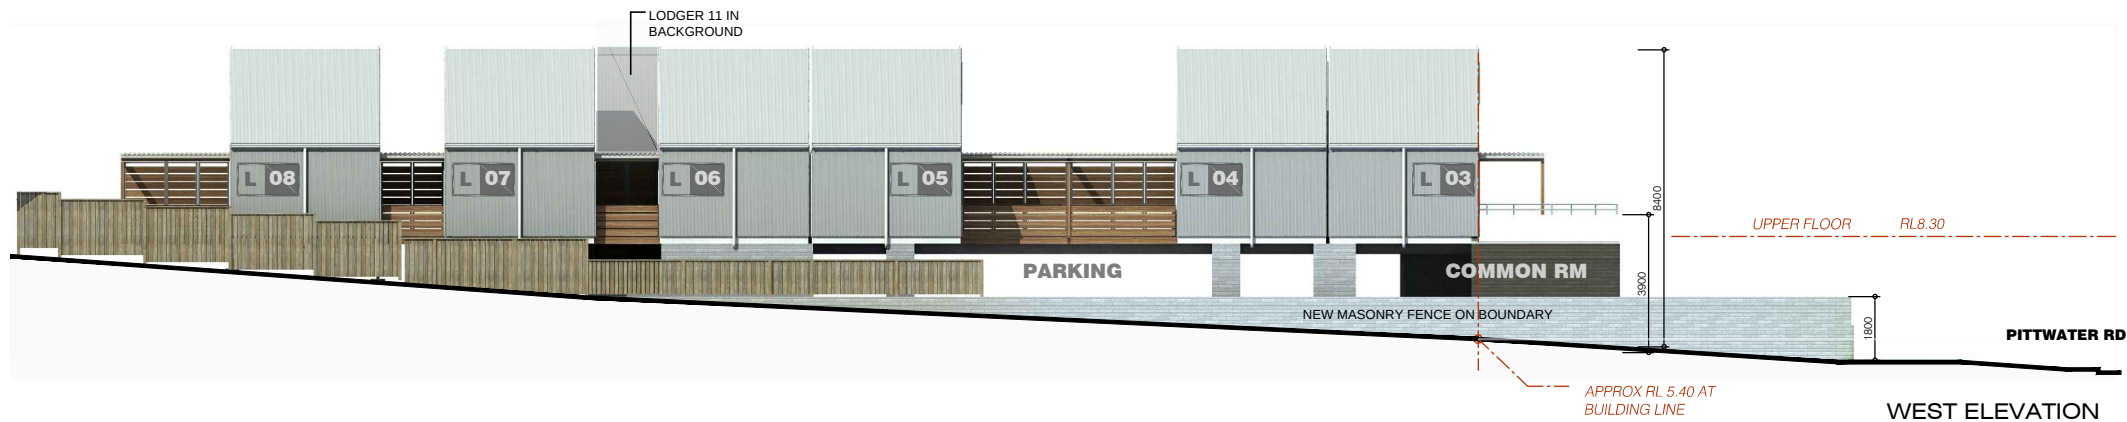

NOTIFICATION ELEVATIONS 1



SOUTH ELEVATION (PITTWATER)



NORTH ELEVATION (REAR)

NOTIFICATION ELEVATIONS 2