


Warringah Mall Stage 01


LANDSCAPE ARCHITECTURAL DRAWINGS FOR SECTION 96 APPROVAL

drawing no.	drawing name
da 01 6100	cover and drawing list
da 01 6101	landscape plan sheet 1 of 2 ground level Palm Tree Car Park
da 01 6102	landscape sections Cross Street & Green Street
da 01 6103	landscape northern elevation Cross Street
da 01 6104	landscape plan sheet 2 of 2 ground level Star Fish Car Park
da 01 6105	landscape eastern elevation Green Street
da 01 6106	landscape western elevation Star Fish Car Park
da 01 6107	softworks & hardworks materials & precedents

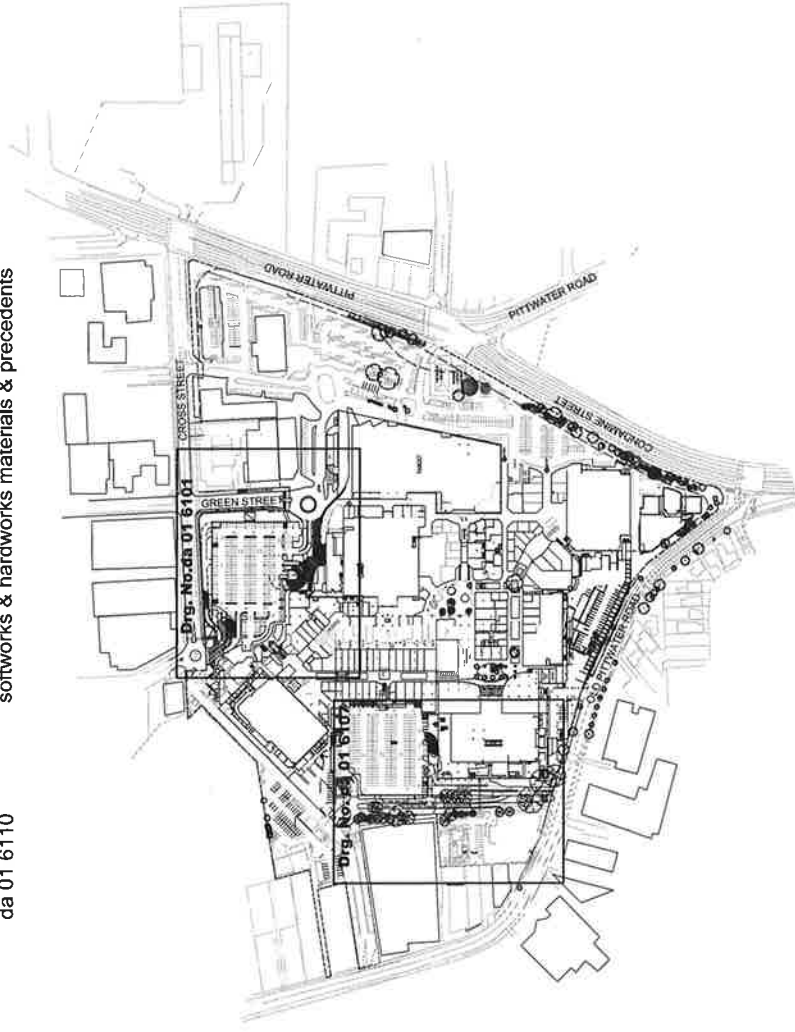



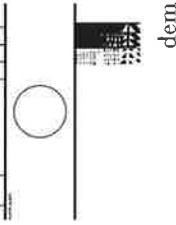


Warringah Mall Stage 01




 Sydney NSW 2000

cover & drawing list

section 96	
b1	1:2000
4295-00	
da 01 6100	
A07	

01 CROSS STREET SECTION SCALE 1:50
 02 CROSS STREET SECTION SCALE 1:50
 03 GREEN STREET SECTION SCALE 1:50

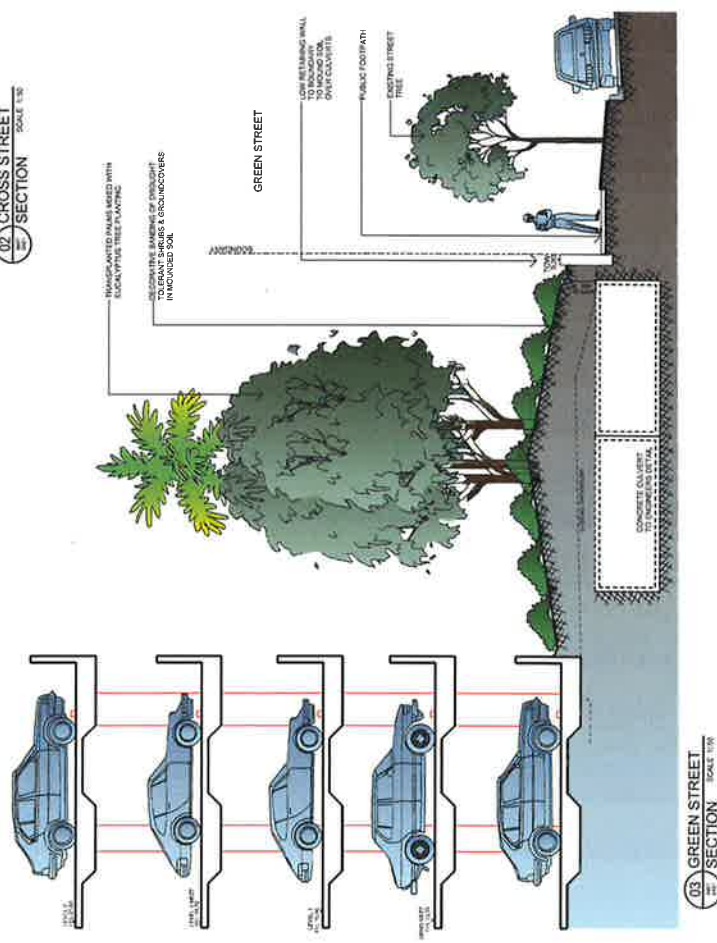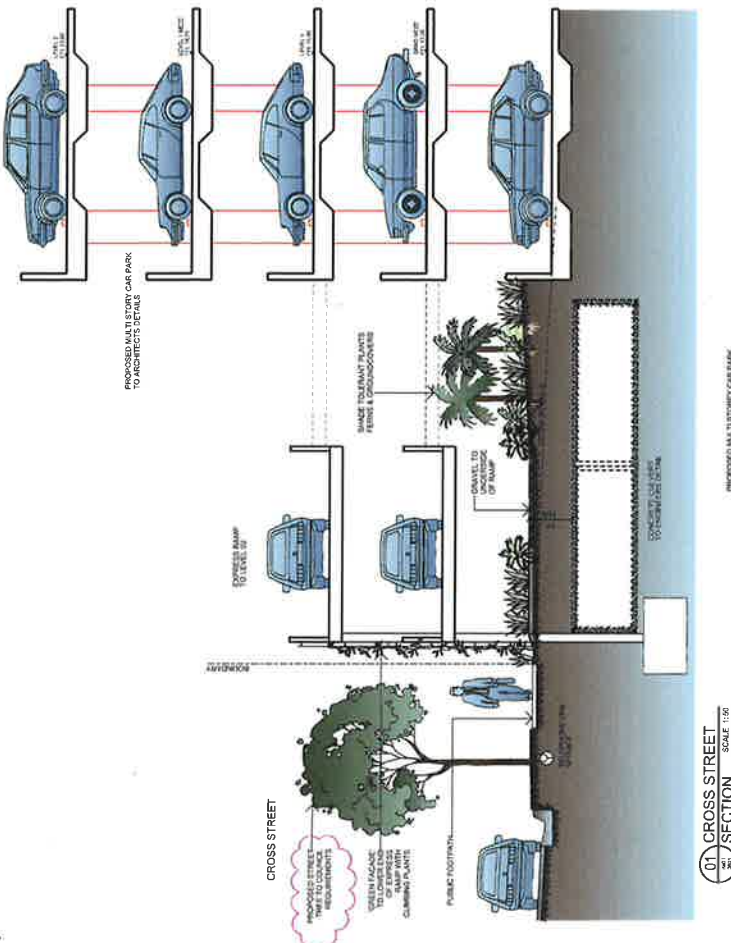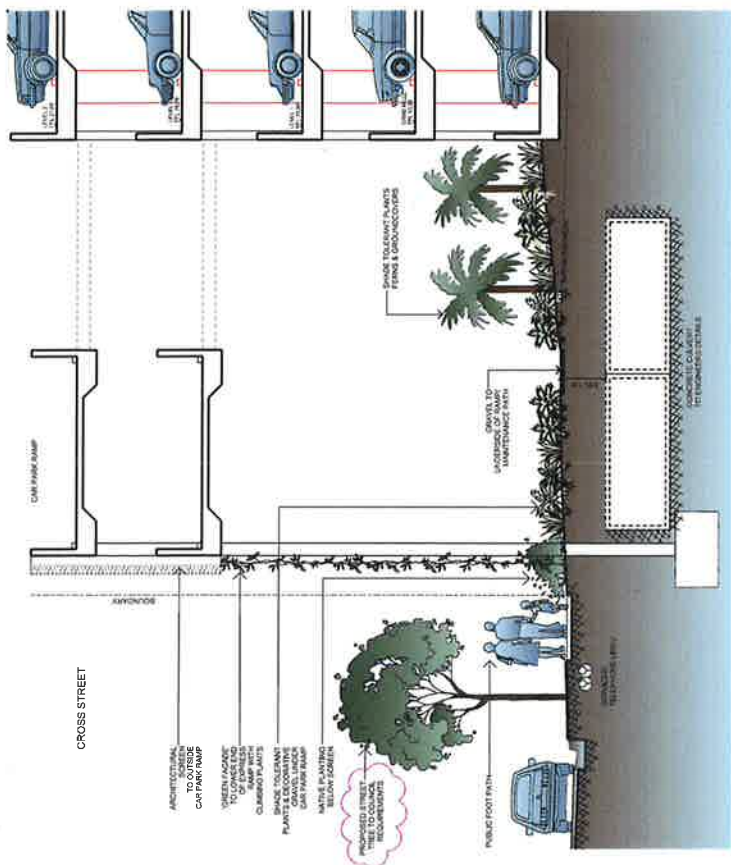

dem
 dddem landscape architecture
 level 8, 15 help street, cheshamwood, nsw 2087
 t: (02) 9598 8000 f: (02) 9598 8115
 o: sydney@dem.com.au

**Warringah Mall
 Stage 01**

Scenire Design & Construction Pty Ltd
 55 Castlereagh Street
 Sydney NSW 2000

landscape sections
 Cross Street & Green Street

section 96

bl as shown j 42296-00

da 01 6102 a16

