


*Proposed*  
EASTERN ELEVATION

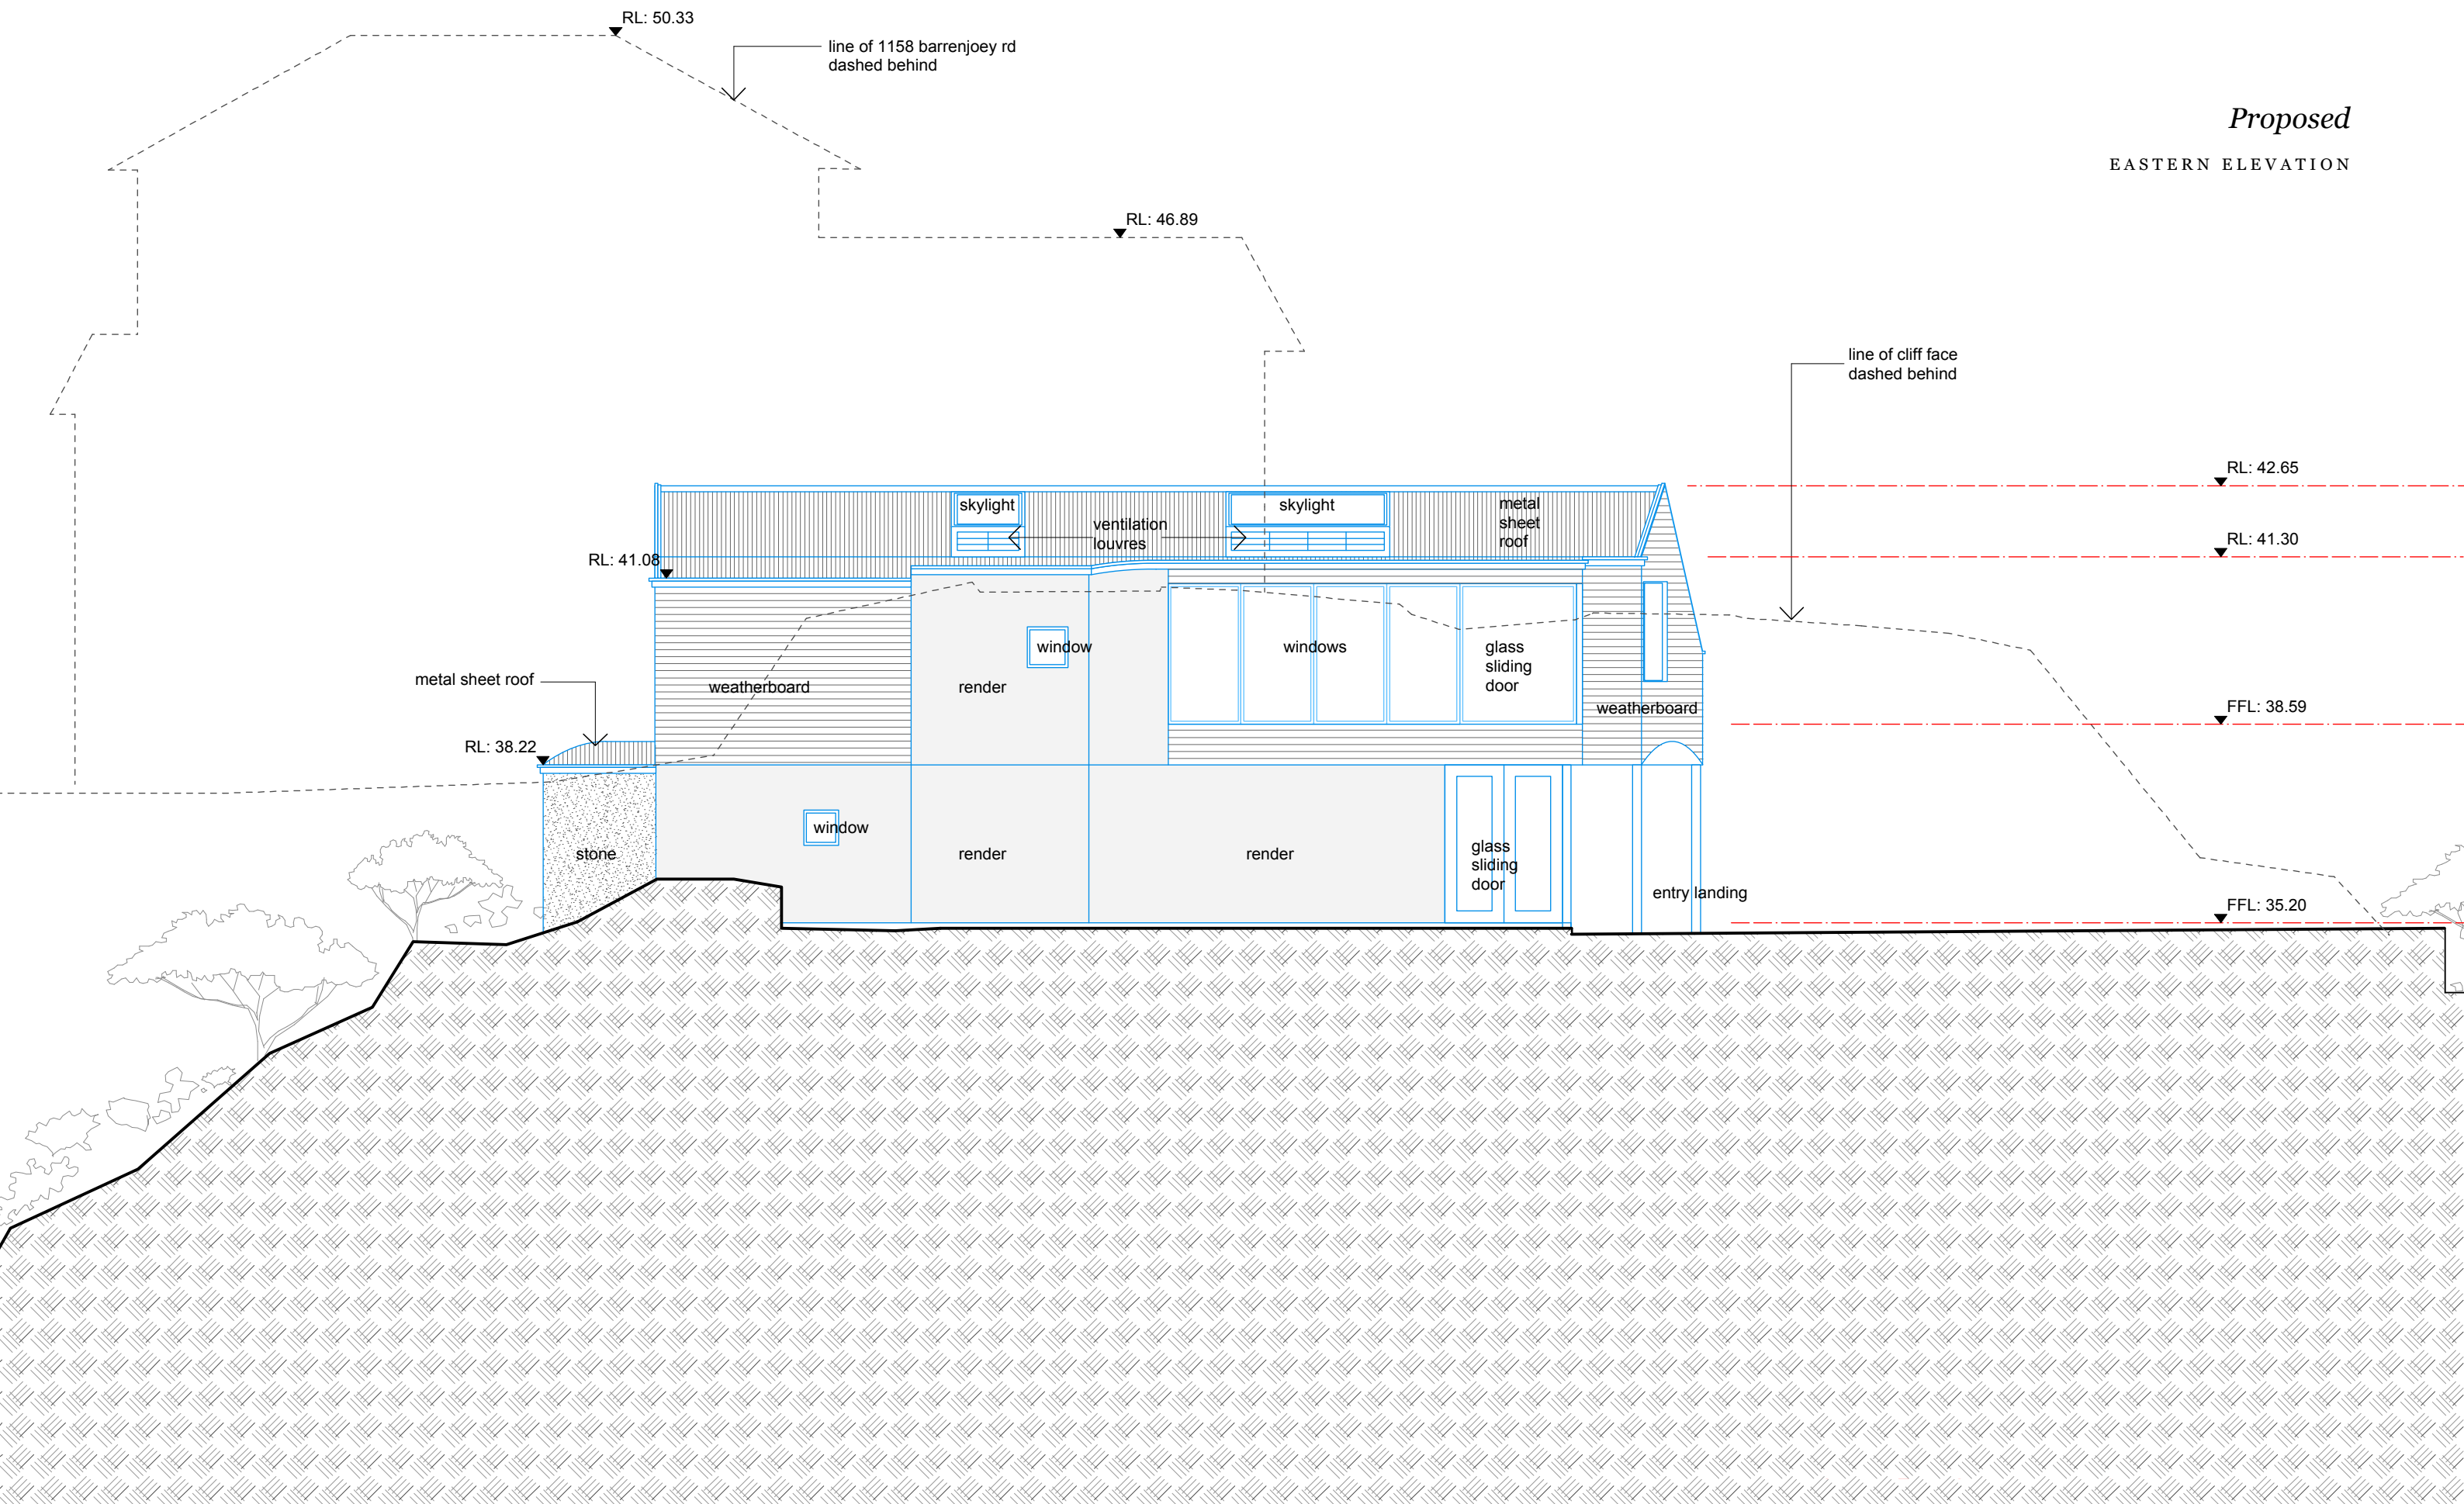

benn + penna architecture

Level 1, 123 Harris St.  
Pyrmont NSW 2009  
Australia

P. +61 2 9518 9900  
W. www.bennandpenna.com  
E. info@bennandpenna.com

REVISIONS	Rev. A	03.11.15	FOR PLANNERS REVIEW
	Rev. B	21.12.15	DEVELOPMENT APPLICATION
	Rev. C		
	Rev. D		
	Rev. E		

CLIENT  
Mr R & I Benn

PROJECT  
1156 Barrenjoey Rd, Palm Beach

**1501-P-08 rev.B**



SCALE  
1:100 @ A3