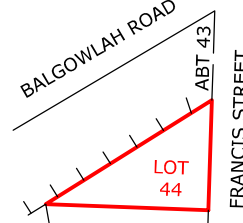


LOCATION PLAN

LAT: -33.7906
LONG: 151.2785

SCHEDULE OF TREES

	DIAMETER	HEIGHT	TYPE
T1	0.40	4m	-
T2	0.40	4m	-
T3	0.40	4m	-
T4	0.40	4m	-
T5	0.40	4m	-
T6	0.30	6m	-
T7	0.60	12m	GUM
T8	0.60	12m	GUM
T9	0.40	8m	GUM
T10	0.40	9m	-
T11	0.30	10m	-
T12	0.20	12m	PALM
T13	0.20	12m	PALM
T14	0.20	12m	PALM
T15	0.20	12m	PALM
T16	0.20	8m	PALM
T17	0.20	8m	PALM
T18	0.40	9m	PALM
T19	0.20	12m	PALM
T20	0.20	12m	PALM
T21	0.20	12m	PALM
T22	0.20	12m	PALM
T23	0.20	8m	PALM
T24	0.20	8m	PALM

LEGEND

	BENCH MARK
	PHOTO POINT
	GULLY PIT
	VEHICULAR/PRAM CROSSING
	TOP OF BANK
	BOTTOM OF BANK


ABBREVIATIONS

EB - ELECTRICAL BOX
EM - ELECTRICAL METER
GM - GAS METER
H - HYDRANT
KO - KERB OUTLET
LH - LAMP HOLE
LP - LIGHT POLE
MH - MAN HOLE
MS - MAINTENANCE SHAFT
PP - POWER POLE
R - HYDRANT RECYCLED
SH - SHRUB
SIO - SEWER INSPECTION OPENING
SMH - SEWER MAN HOLE
SR - STOP VALVE RECYCLED
SV - STOP VALVE
SVP - SEWER VENT PIPE
SWP - STORM WATER PIT
T - TREE
TP - TELECOMMUNICATIONS PIT
VER - VERANDAH
WT - WATER TAG
WM - WATER METER
WMR - WATER METER RECYCLED
WC, GC, EC, TC - SERVICE CONDUIT
W/C - WATER CLOSET

SOURCE OF LEVELS

PM 713 RL 3.941

S.C.I.M.S

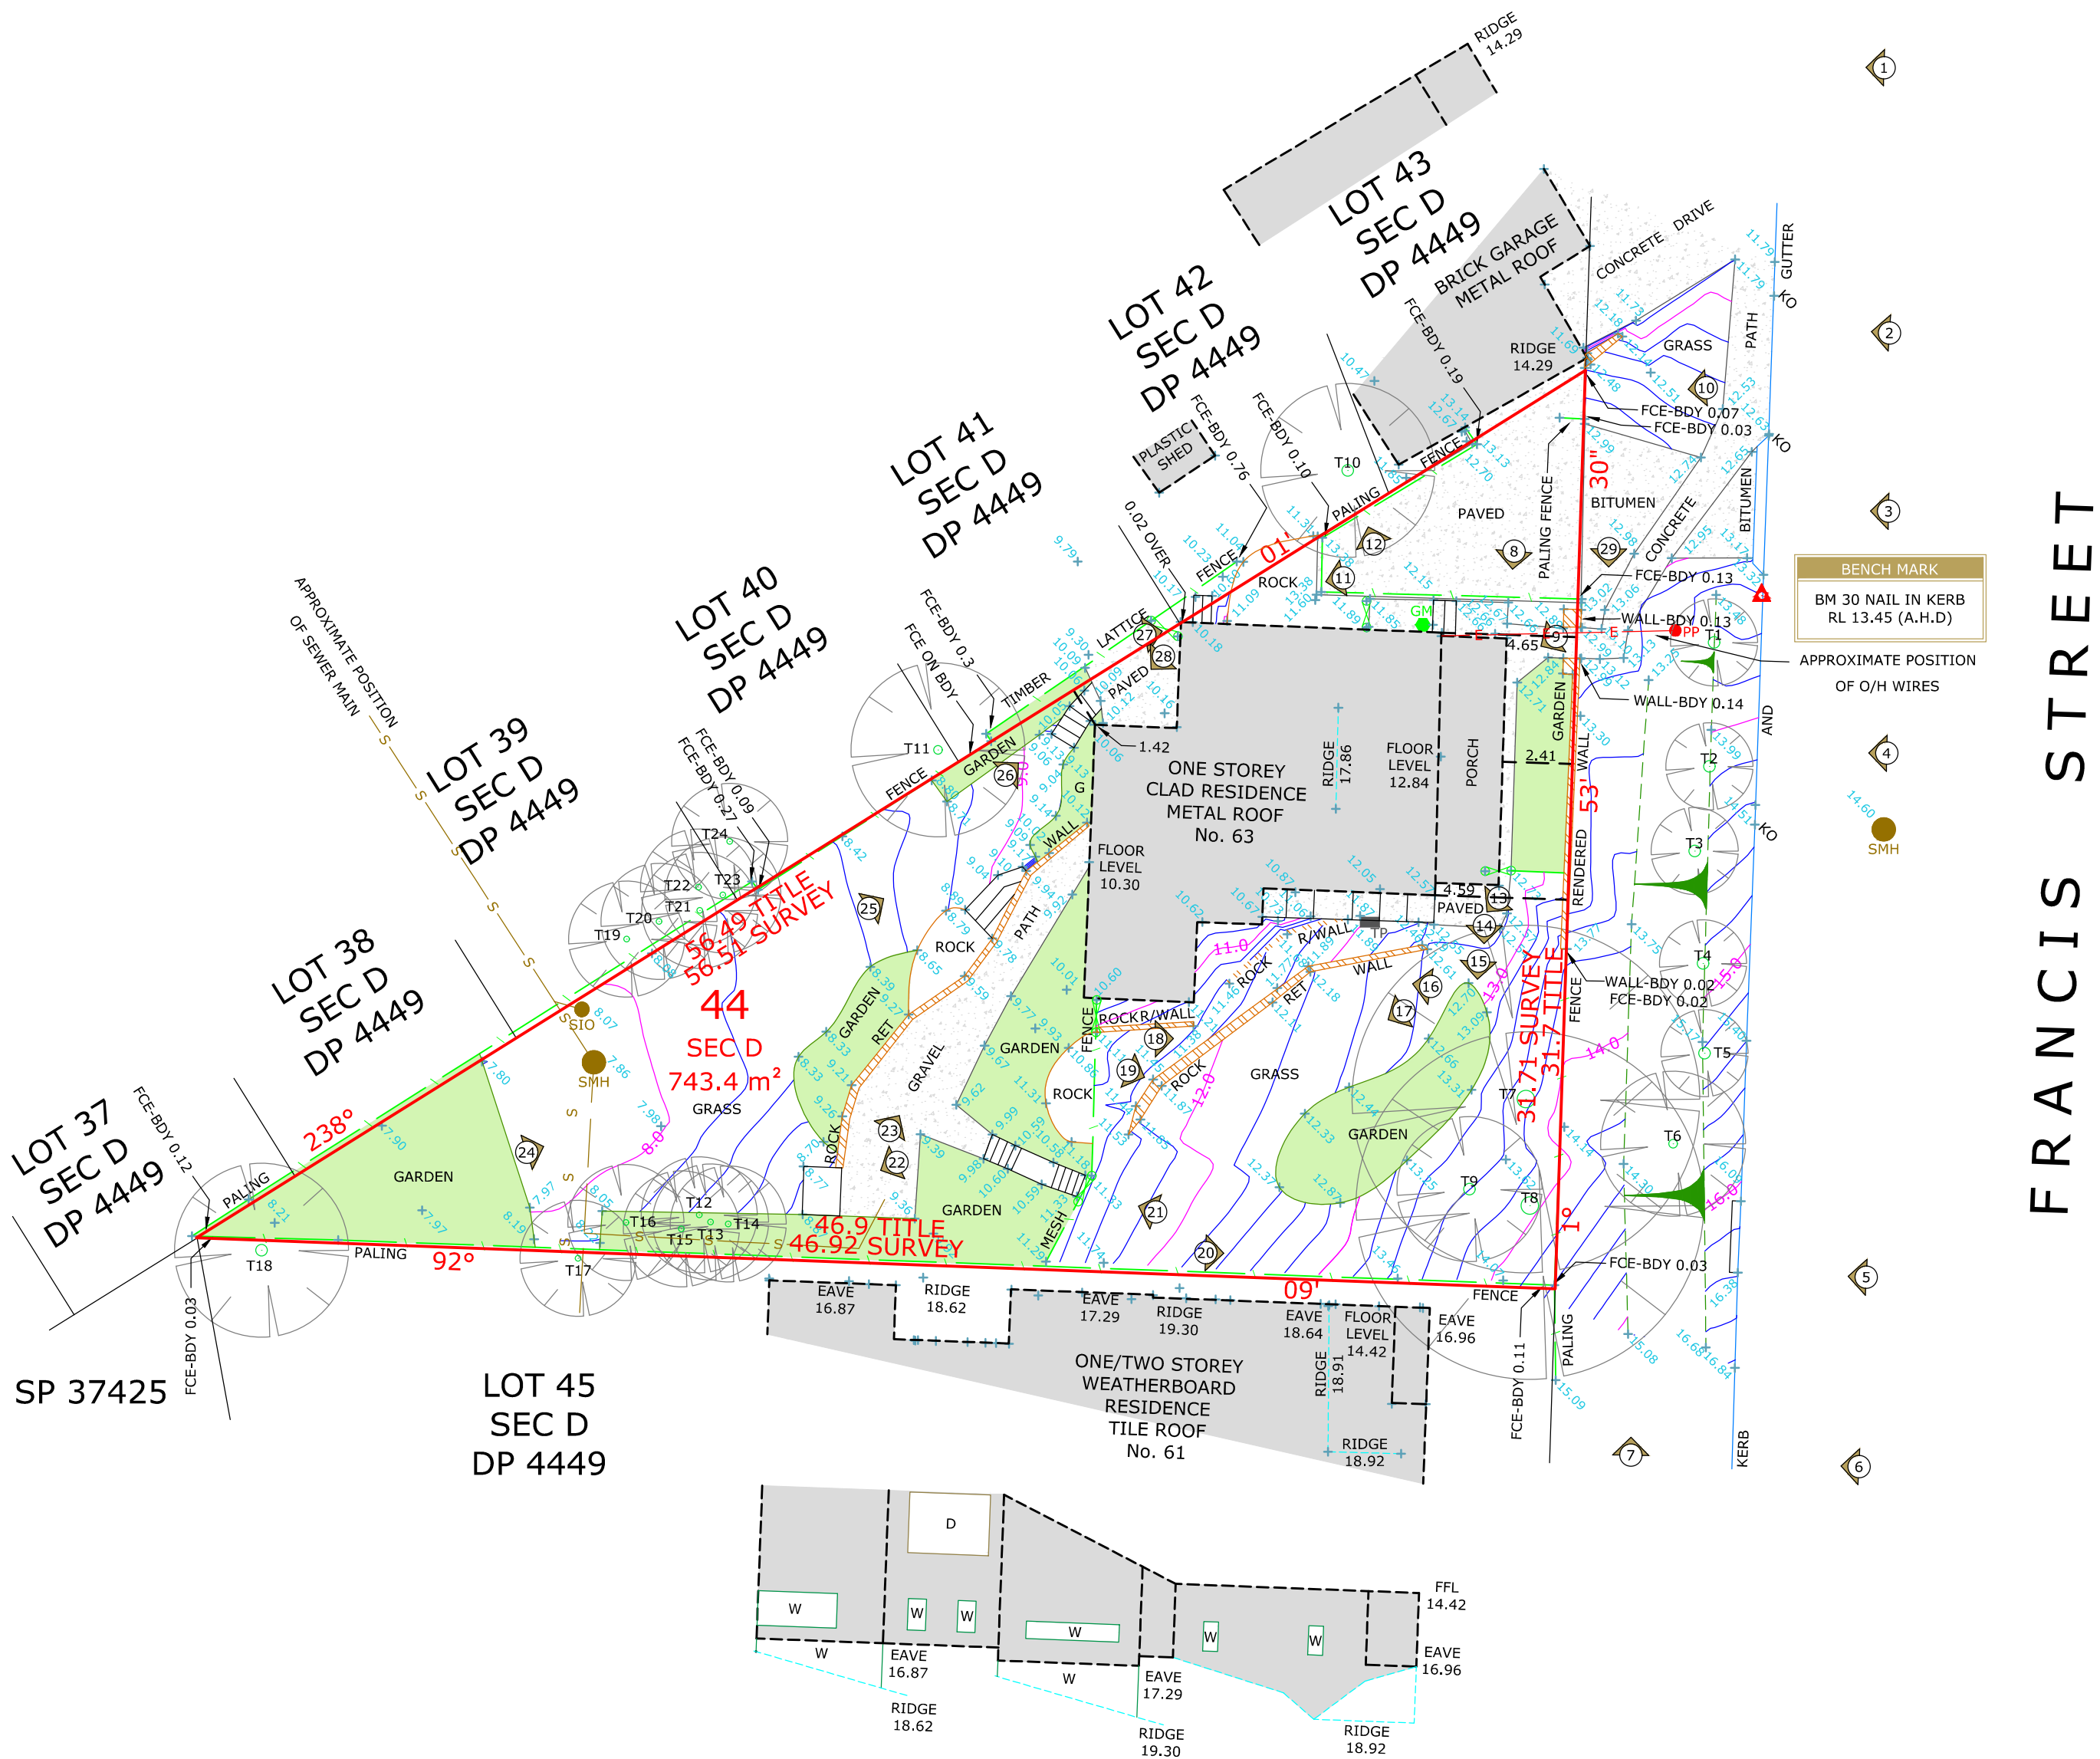

S. Castelli
S.K. CASTELLI
REGISTERED LAND SURVEYOR

DRAWING NOTES

1. CONTOURS SHOWN HAVE BEEN INTERPOLATED FROM SPOT LEVELS TAKEN ON-SITE AND ARE A REPRESENTATION OF THE TOPOGRAPHY ONLY.
2. BOUNDARIES HAVE BEEN SURVEYED.
3. SERVICES SHOWN HAVE BEEN LOCATED WHERE POSSIBLE BY FIELD SURVEY. PRIOR TO ANY SITE WORKS, THE RELEVANT AUTHORITY SHOULD BE CONTACTED TO DETERMINE EXACT POSITION OF ANY UNDERGROUND PIPES, CABLES ETC.
4. DIMENSIONS OF ANY TREES SHOWN ON THE PLAN ARE APPROXIMATE.

PLAN BY



CLIENT



CLIENT REFERENCE:

REVISION

DESCRIPTION

DATE

PROJECT LOCATION

LOT 44 SEC D DP 4449
63 FRANCIS STREET
MANLY, NSW

PLAN TYPE

CONTOUR PLAN &
IDENTIFICATION SURVEY

JOB REFERENCE

1962/327930

LEVEL DATUM

AUSTRALIAN HEIGHT DATUM

DRAWN CHECKED

D.KUMAR S.CASTELLI

SURVEY DATE DGN/DWG No.

27.07.2022 327930

SHEET SIZE SCALE

A2 1:200

0m 5m 10m 15m 20m