


LEGEND

- SOFT LANDSCAPING
- SOFT LANDSCAPING WITHIN FRONT SETBACK AREA

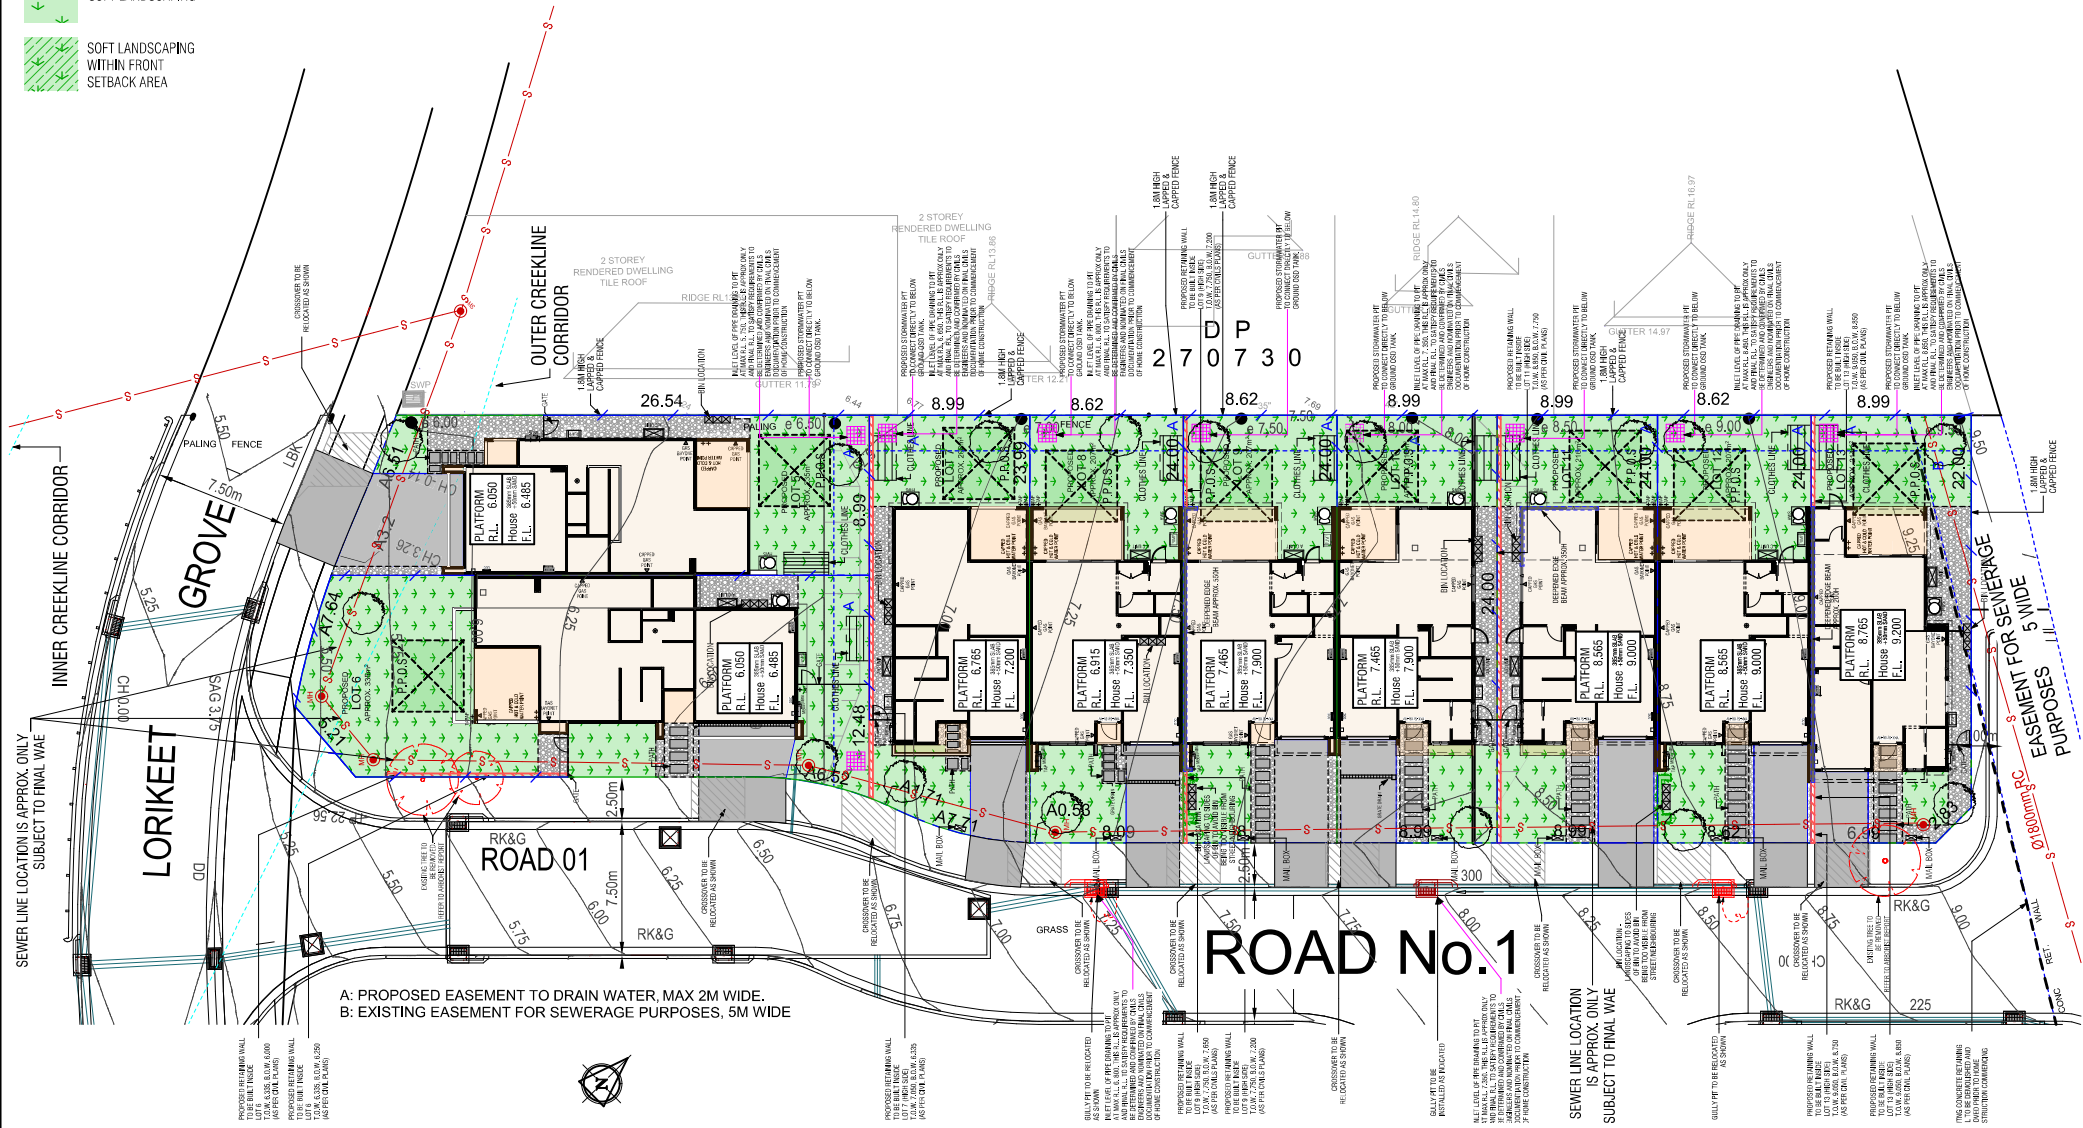

A: PROPOSED EASEMENT TO DRAIN WATER, MAX 2M WIDE.
 B: EXISTING EASEMENT FOR SEWERAGE PURPOSES, 5M WIDE

ROAD No.1

REV	AMENDMENT	BY	DATE
01	CONCEPT & IDA PLANS	NM	21.11.2024
02	BASIK VARIATION TO LOT 6 ALFRESCO DOOR WIDTH APPLIED	NM	22.11.2024
03	DESIGN PCV DATED 04.12.24 APPLIED	NM	11.12.2024
04	DEVELOPMENT PCV DATED 05.12.24 APPLIED	NM	11.12.2024

ADDRESS: LOT 5, LORIKEET GROVE & LOT 6-13, ROAD NO. 1
 WARRIEWOOD 2102

SHAWOOD

68 Waterloo Rd Macquarie Park, NSW 2113 Tel: 1800 951 088
 Sekisui House Services (NSW) Pty Limited
 ABN: 42119550220. BL: 226045C.

LANDSCAPE PLAN			
MODEL	TL -	FAÇADE	01
STOREY	D	ACCOM	GARAGE -
CONTRACT No:			SHEET DA-8
MASTER DESIGN		MASTER CHECKED	PAGE: 8
NM		-	SCALE: