

- LEGEND:**
- AHD AUSTRALIAN HEIGHT DATUM
 - AWN AWNING
 - BM BENCH MARK
 - CONC CONCRETE
 - CS CONCRETE SURFACE
 - D/H/S DIAMETER/HEIGHT/SPREAD
 - D DOOR
 - EC EDGE OF CONCRETE
 - EG EAVE & GUTTER
 - FL FLOOR LEVEL
 - GDN GARDEN
 - HYD HYDRANT
 - IL INVERT LEVEL
 - LH LAMP HOLE
 - NS NATURAL SURFACE
 - PAV PAVERS
 - PP POWER POLE
 - RL REDUCED LEVEL
 - S STEPS
 - SL SURFACE LEVEL
 - SILL WINDOW SILL
 - SV STOP VALE
 - TEL TELSTRA PIT
 - TK TOP OF KERB
 - TW TOP OF WALL
 - VC VEHICLE CROSSING
 - W WINDOW
 - WM WATER METER
 - WTOP TOP OF WINDOW

GENERAL NOTES

- BUILDER TO CONFIRM ALL LEVELS AND DIMENSIONS ON SITE BEFORE WORK BEGINS
- ALL WORK TO BE IN ACCORDANCE WITH LOCAL AUTHORITIES REQUIREMENTS AND N.C.A. REQUIREMENTS
- CONNECT D.P.'S TO EXISTING STORMWATER SYSTEM ALL STRUCTURAL DETAILS TO ENGINEERS SPECIFICATIONS

NOTE: THIS DRAWING IS PROVIDED FOR INFORMATIONAL PURPOSES ONLY. IF USED FOR CONSTRUCTION, THE CONTRACTOR ASSUMES ALL RESPONSIBILITY FOR LOCAL CODE COMPLIANCE. ALL DRAWINGS, PLANS, SKETCHES ETC. ARE PROVIDED TO OUR CLIENTS BASED UPON INFORMATION PROVIDED BY THE CLIENT AND DRAWN IN ACCORDANCE WITH COMMON BUILDING PRACTICES AND LOCAL CODES. NONE OF THE EMPLOYEES OF DRAFTING HELP ARE REGISTERED ARCHITECTS, ENGINEERS OR LAND SURVEYORS. ALL DIMENSIONS AND SPECIFICATIONS SHOULD BE VERIFIED BY CLIENT AND/OR CONTRACTOR BEFORE ACTUAL CONSTRUCTION BEGINS. IF DIMENSIONS AND SPECIFICATIONS ARE NOT VERIFIED BY CLIENT AND/OR CONTRACTOR BEFORE ACTUAL CONSTRUCTION BEGINS DRAFTING HELP WILL BE HELD HARMLESS. DRAFTINGHELP ASSUMES NO LIABILITY FOR CHANGES AND/OR REVISIONS MADE TO PLANS BY CLIENT AND/OR CONTRACTOR.



- NOTES:**
- A) SERVICES SHOWN HAVE BEEN DERIVED FROM VISUAL EVIDENCE APPARENT AT THE TIME OF SURVEY. SERVICES MAY EXIST WHICH ARE NOT SHOWN. THE RELEVANT SERVICE AUTHORITY SHOULD BE CONTACTED TO VERIFY THE EXISTENCE AND POSITION OF SERVICES PRIOR TO THE COMMENCEMENT OF ANY CONSTRUCTION OR EXCAVATION.
 - B) DIAMETER, HEIGHT & SPREAD OF TREES ARE APPROXIMATE ONLY.
 - C) LEVELS SHOWN ARE OF AUSTRALIAN HEIGHT DATUM. ORIGIN OF LEVELS : SS 24990, RL 61.361 (AHD), CLASS LC.
 - D) USE STATED DIMENSIONS. DO NOT SCALE.
 - E) THESE NOTES FORM PART OF THIS PLAN AND CANNOT BE REMOVED.
 - F) NO COVENANTS AND/OR RESTRICTIONS HAVE BEEN INVESTIGATED BY C & A SURVEYORS PTY LTD.

ARCHITECTURAL DRAFTING
3D VISUALISATION
DEVELOPMENT APPLICATION
MANAGEMENT
COUNCIL COMPLIANT PLANS

General Notes

It is the contractors responsibility to confirm all measurements on site prior to commencement of work. Drawings should not be scaled. Written dimensions only should be taken from drawings. These drawings are solely for the purposes of council submission.



DP No.	531704	
LOT No.	3	
No.	Revision/Issue	Date

dh DRAFTING HELP

Project Name and Address

40 WALLUMATTA RD,
NEWPORT, NSW 2106

Project	N40W	Sheet
Date	24/08/2020	S.01
Scale	1:100	

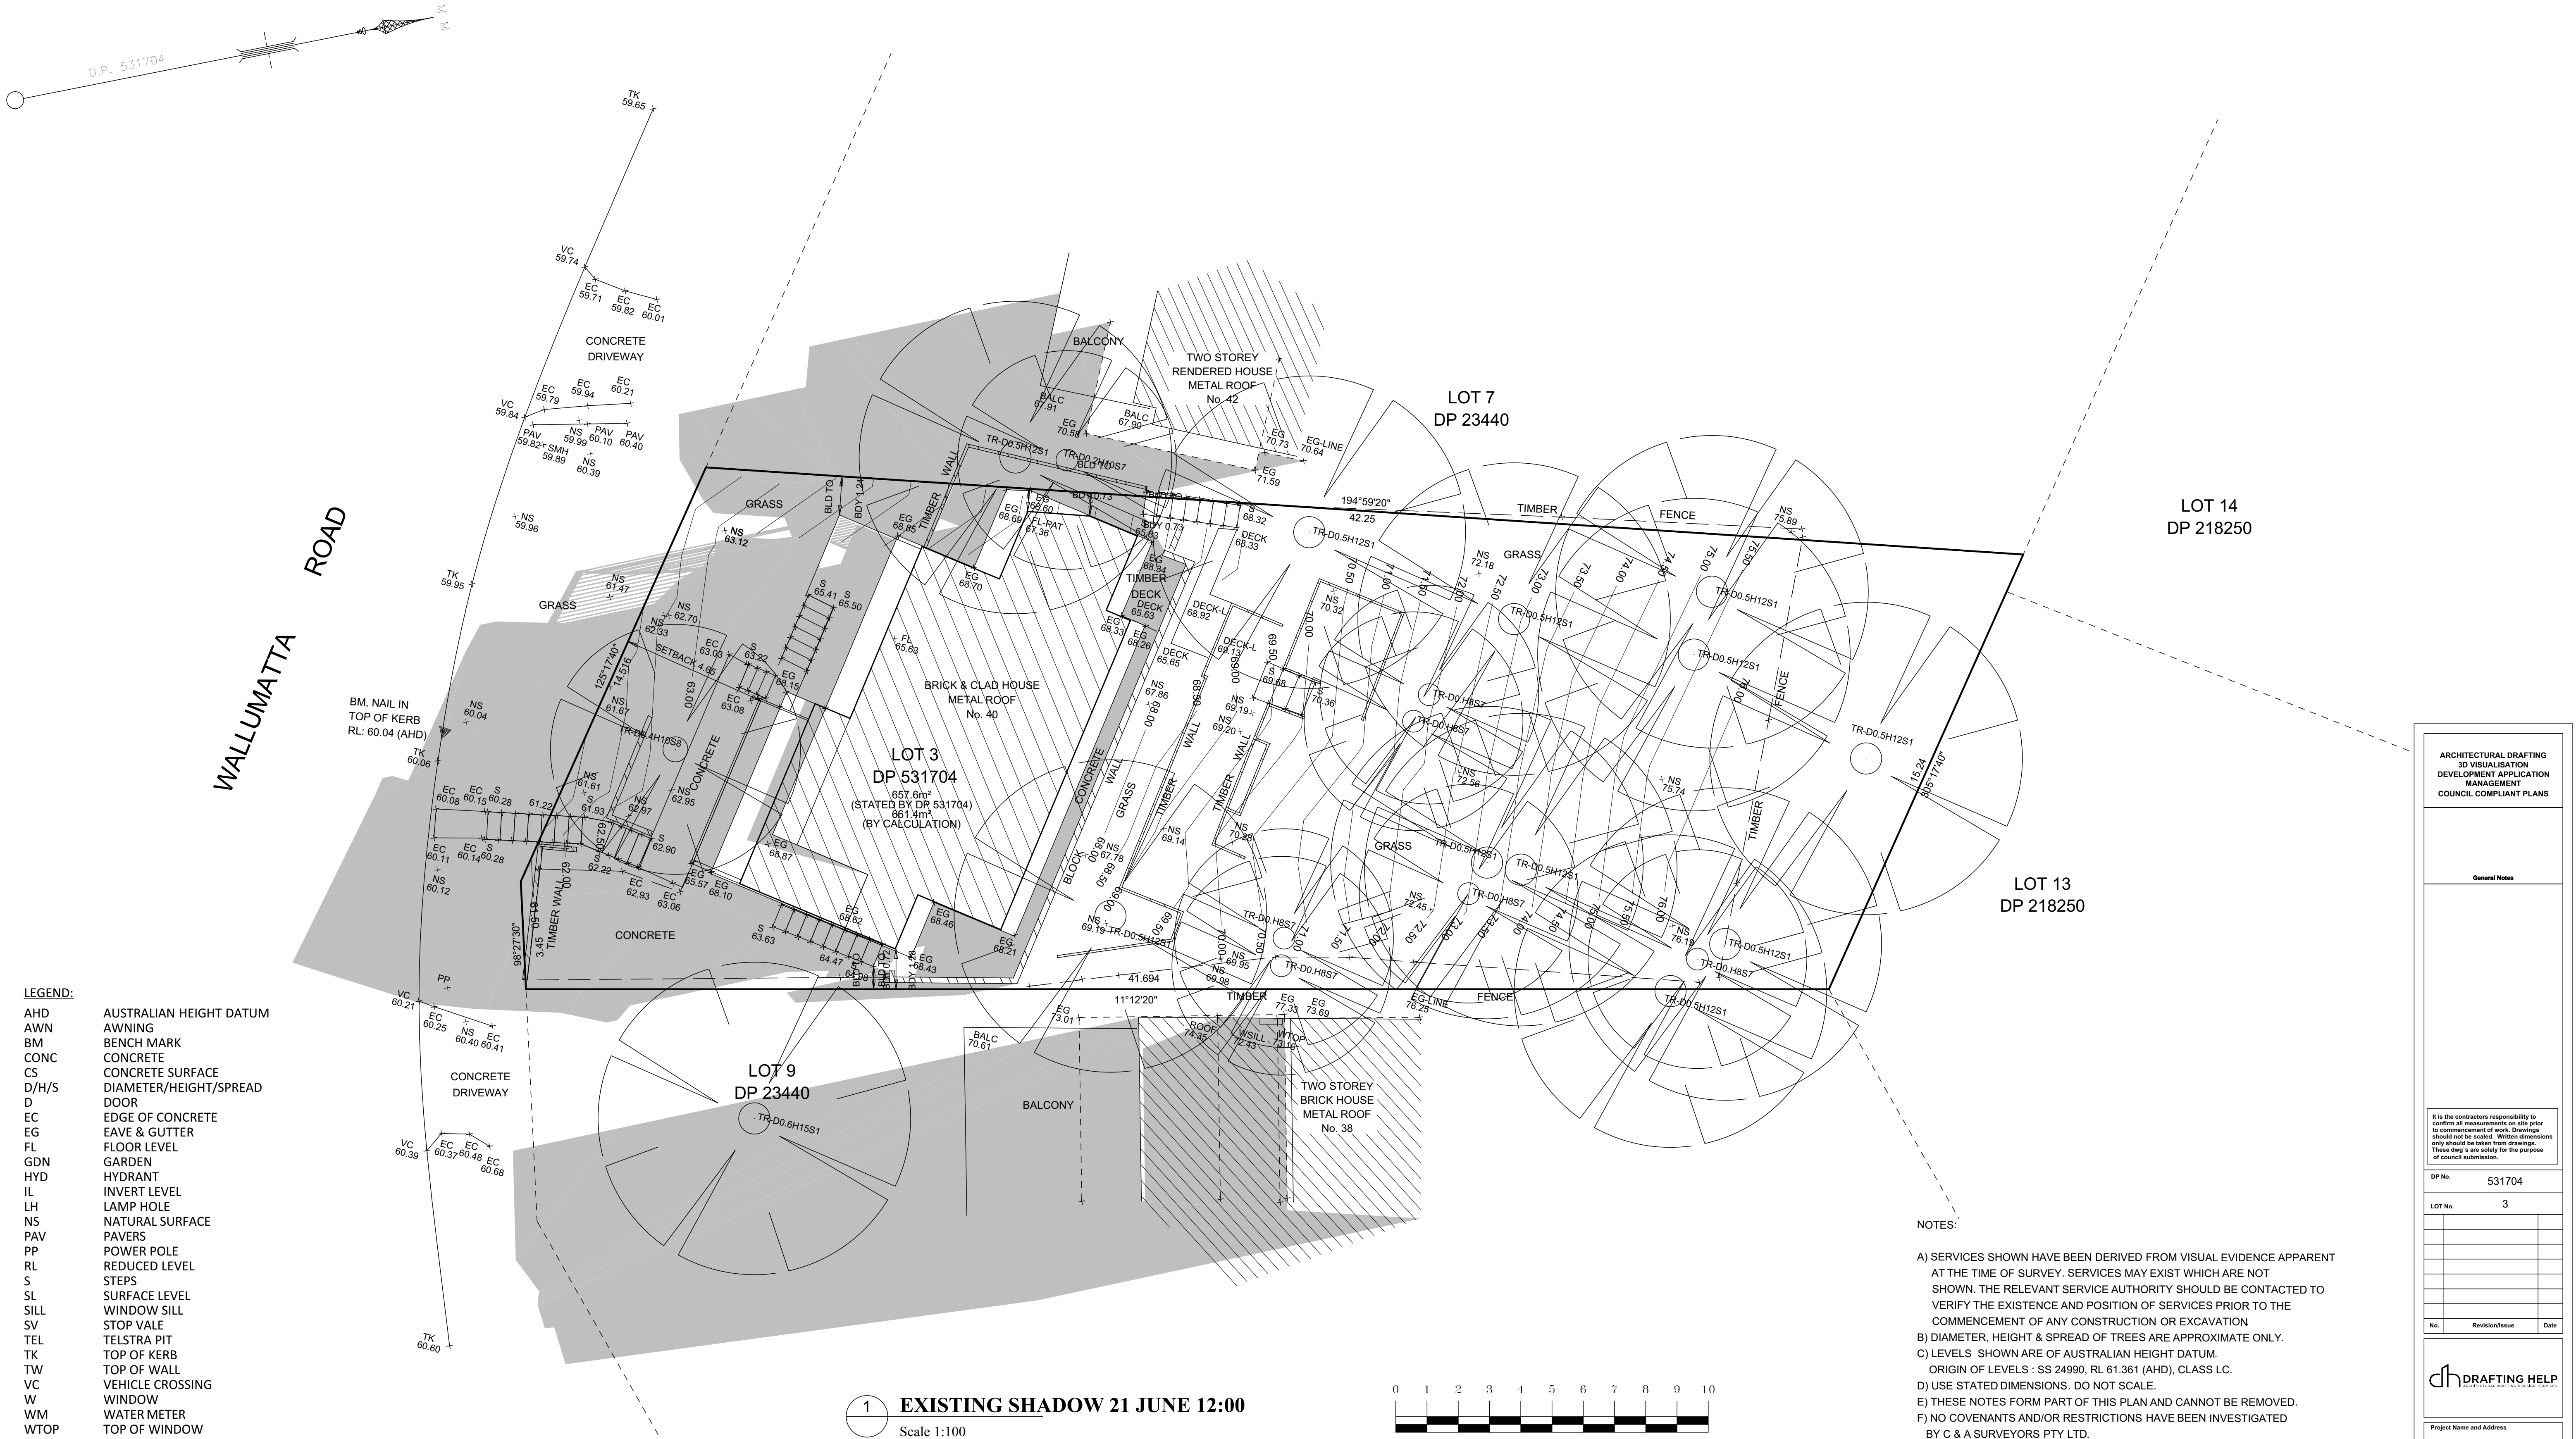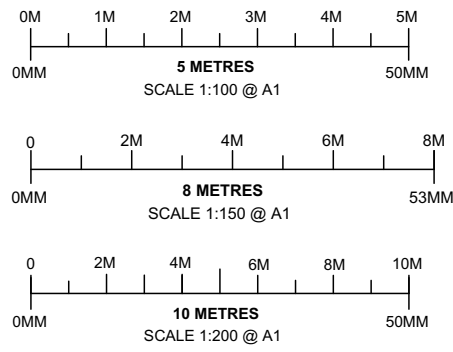

- LEGEND:**
- AHD AUSTRALIAN HEIGHT DATUM
 - AWN AWNING
 - BM BENCH MARK
 - CONC CONCRETE
 - CS CONCRETE SURFACE
 - D/H/S DIAMETER/HEIGHT/SPREAD
 - D DOOR
 - EC EDGE OF CONCRETE
 - EG EAVE & GUTTER
 - FL FLOOR LEVEL
 - GDN GARDEN
 - HYD HYDRANT
 - IL INVERT LEVEL
 - LH LAMP HOLE
 - NS NATURAL SURFACE
 - PAV PAVERS
 - PP POWER POLE
 - RL REDUCED LEVEL
 - S STEPS
 - SL SURFACE LEVEL
 - SILL WINDOW SILL
 - SV STOP VALE
 - TEL TELSTRA PIT
 - TK TOP OF KERB
 - TW TOP OF WALL
 - VC VEHICLE CROSSING
 - W WINDOW
 - WM WATER METER
 - WTOP TOP OF WINDOW

GENERAL NOTES



- BUILDER TO CONFIRM ALL LEVELS AND DIMENSIONS ON SITE BEFORE WORK BEGINS
- ALL WORK TO BE IN ACCORDANCE WITH LOCAL AUTHORITIES REQUIREMENTS AND N.C.A. REQUIREMENTS
- CONNECT D.P.'S TO EXISTING STORMWATER SYSTEM ALL STRUCTURAL DETAILS TO ENGINEERS SPECIFICATIONS

NOTE: THIS DRAWING IS PROVIDED FOR INFORMATIONAL PURPOSES ONLY. IF USED FOR CONSTRUCTION, THE CONTRACTOR ASSUMES ALL RESPONSIBILITY FOR LOCAL CODE COMPLIANCE. ALL DRAWINGS, PLANS, SKETCHES ETC. ARE PROVIDED TO OUR CLIENTS BASED UPON INFORMATION PROVIDED BY THE CLIENT AND DRAWN IN ACCORDANCE WITH COMMON BUILDING PRACTICES AND LOCAL CODES. NONE OF THE EMPLOYEES OF DRAFTING HELP ARE REGISTERED ARCHITECTS, ENGINEERS OR LAND SURVEYORS. ALL DIMENSIONS AND SPECIFICATIONS SHOULD BE VERIFIED BY CLIENT AND/OR CONTRACTOR BEFORE ACTUAL CONSTRUCTION BEGINS. DRAFTINGHELP ASSUMES NO LIABILITY FOR CHANGES AND/OR REVISIONS MADE TO PLANS BY CLIENT AND/OR CONTRACTOR.



- NOTES:**
- A) SERVICES SHOWN HAVE BEEN DERIVED FROM VISUAL EVIDENCE APPARENT AT THE TIME OF SURVEY. SERVICES MAY EXIST WHICH ARE NOT SHOWN. THE RELEVANT SERVICE AUTHORITY SHOULD BE CONTACTED TO VERIFY THE EXISTENCE AND POSITION OF SERVICES PRIOR TO THE COMMENCEMENT OF ANY CONSTRUCTION OR EXCAVATION.
 - B) DIAMETER, HEIGHT & SPREAD OF TREES ARE APPROXIMATE ONLY.
 - C) LEVELS SHOWN ARE OF AUSTRALIAN HEIGHT DATUM. ORIGIN OF LEVELS : SS 24990, RL 61.361 (AHD), CLASS LC.
 - D) USE STATED DIMENSIONS. DO NOT SCALE.
 - E) THESE NOTES FORM PART OF THIS PLAN AND CANNOT BE REMOVED.
 - F) NO COVENANTS AND/OR RESTRICTIONS HAVE BEEN INVESTIGATED BY C & A SURVEYORS PTY LTD.

ARCHITECTURAL DRAFTING 3D VISUALISATION DEVELOPMENT APPLICATION MANAGEMENT COUNCIL COMPLIANT PLANS		
General Notes		
It is the contractors responsibility to confirm all measurements on site prior to commencement of work. Drawings should not be scaled. Written dimensions only should be taken from drawings. These drawings are solely for the purposes of council submission.		
DP No.	531704	
LOT No.	3	
No.	Revision/Issue	Date
dh DRAFTING HELP		
Project Name and Address		
40 WALLUMATTA RD, NEWPORT, NSW 2106		
Project	N40W	Sheet
Date	24/08/2020	S.02
Scale	1:100	

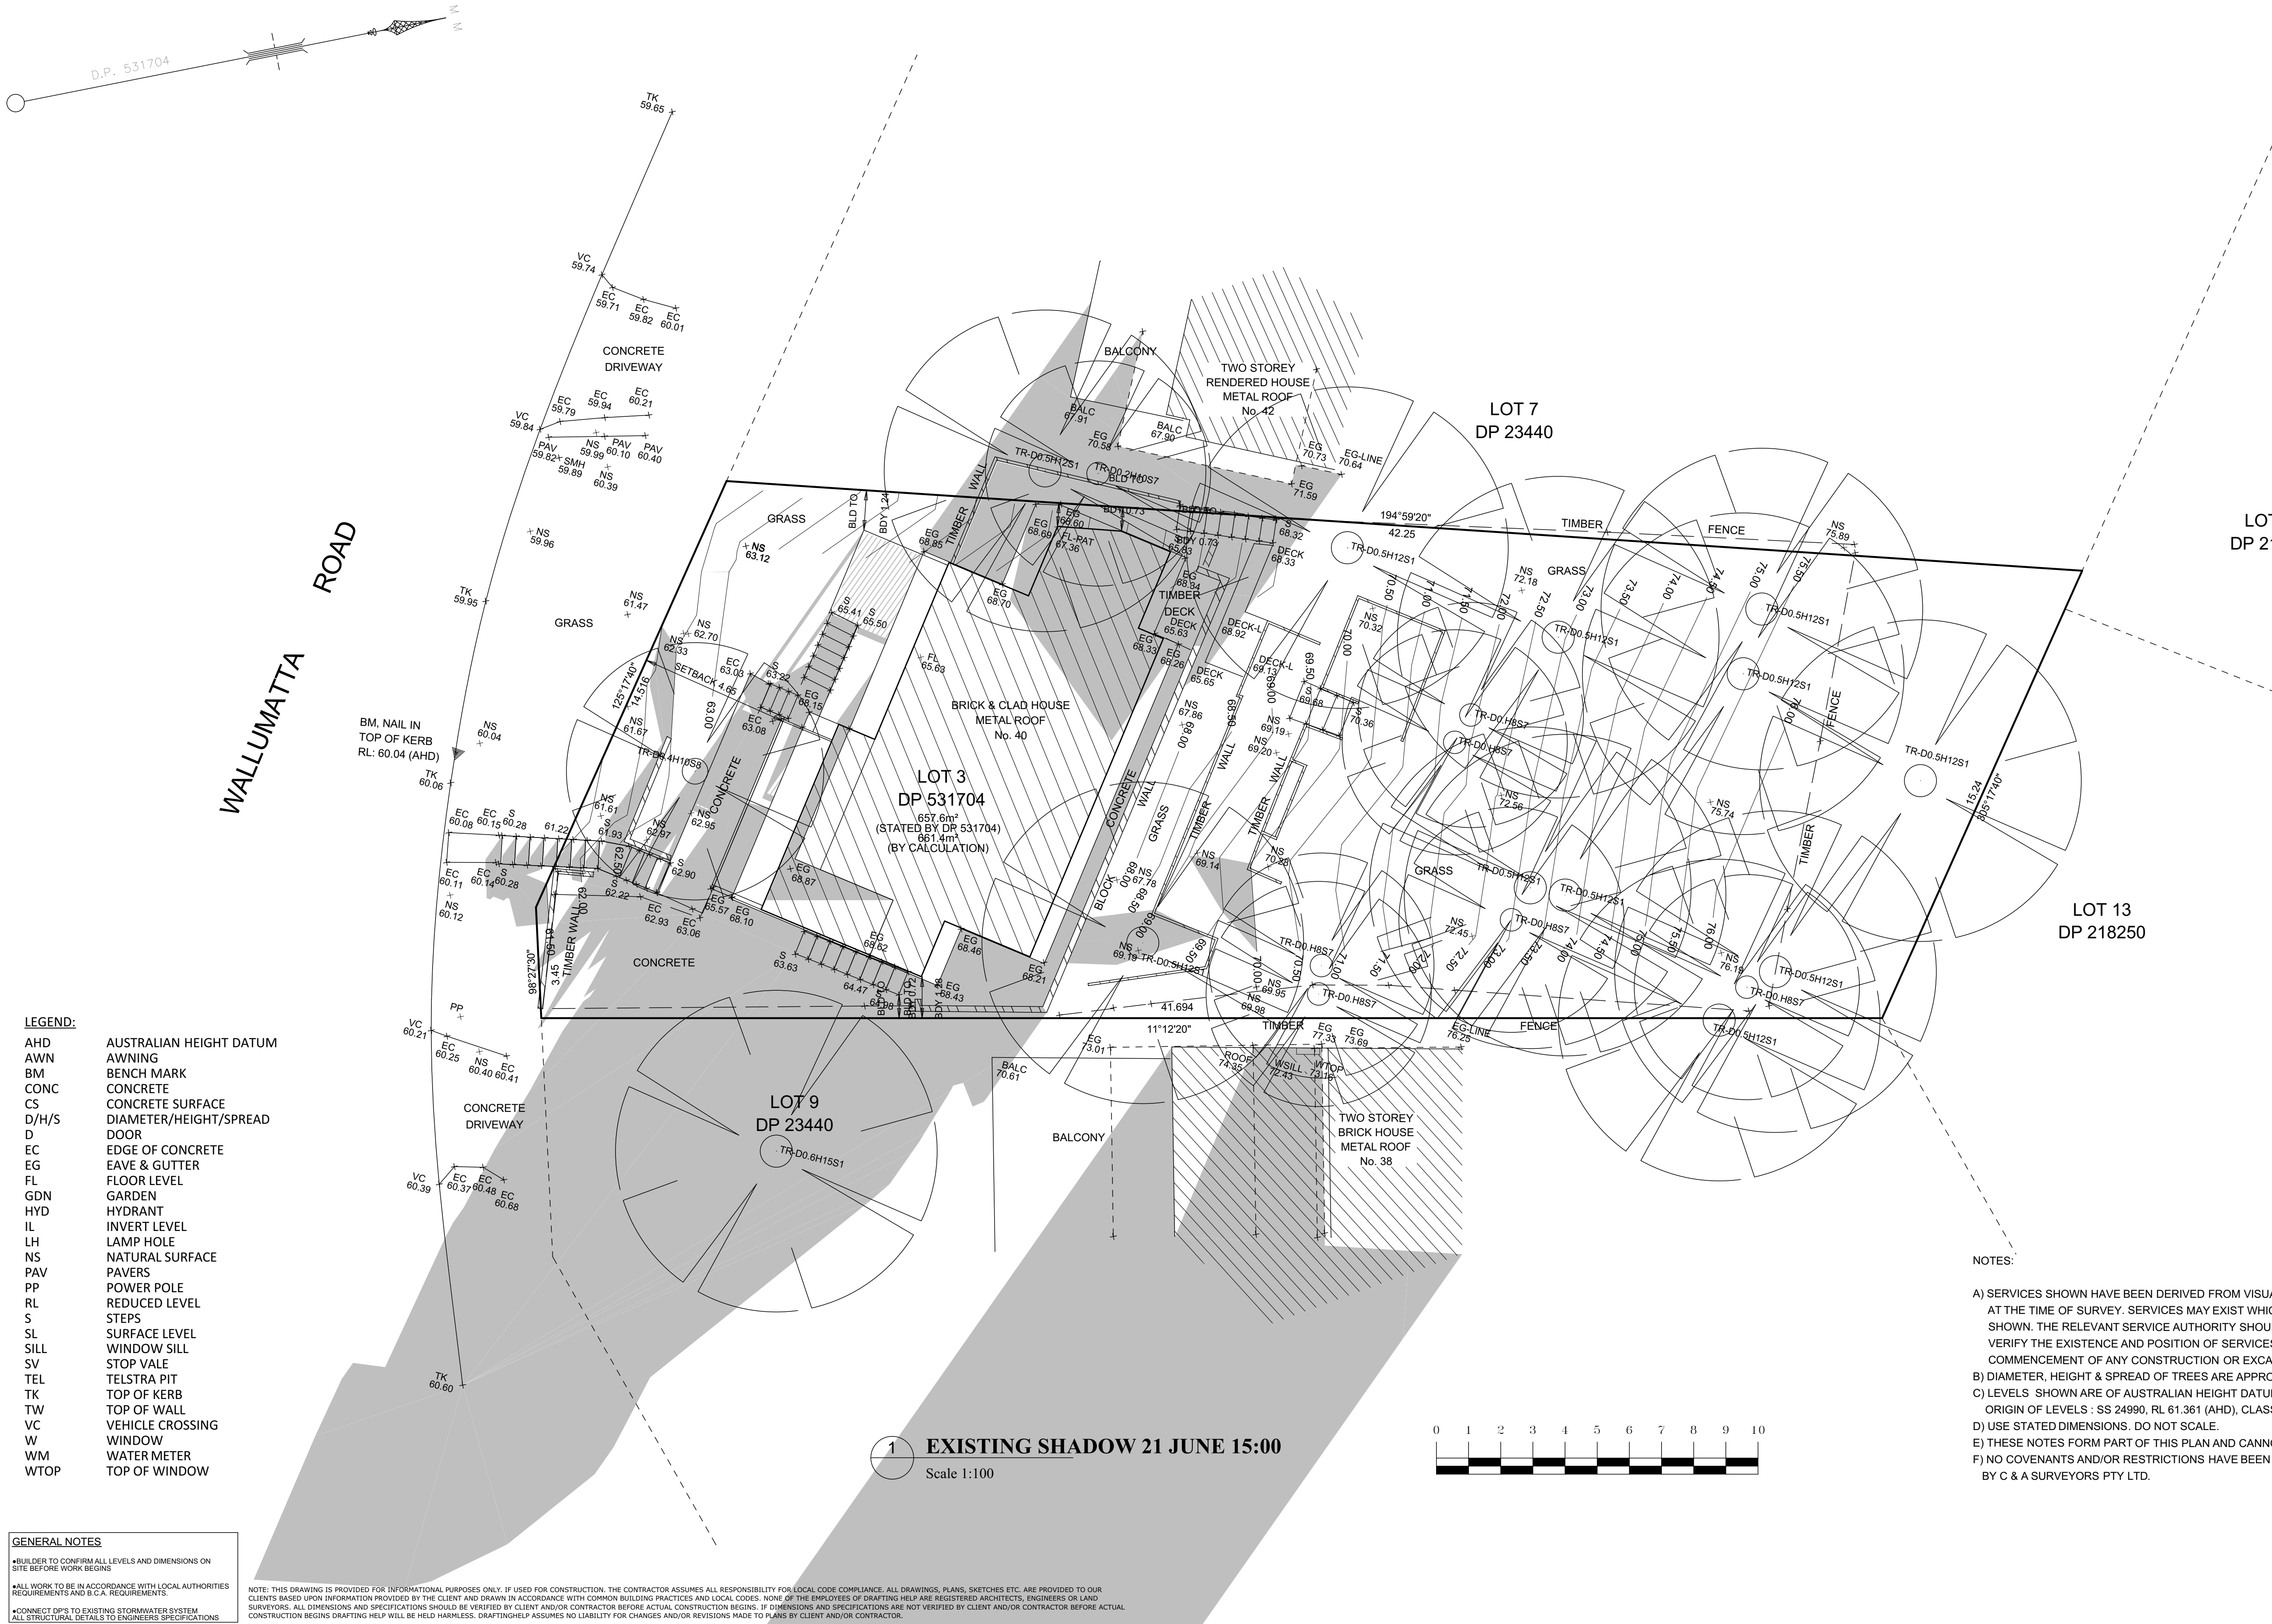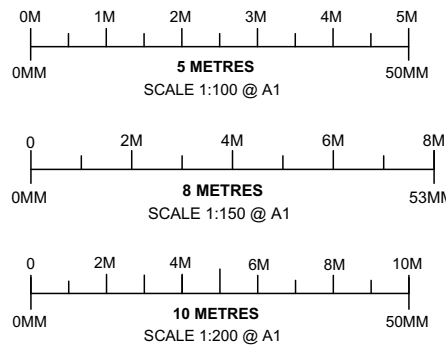


- LEGEND:**
- AHD AUSTRALIAN HEIGHT DATUM
 - AWN AWNING
 - BM BENCH MARK
 - CONC CONCRETE
 - CS CONCRETE SURFACE
 - D/H/S DIAMETER/HEIGHT/SPREAD
 - D DOOR
 - EC EDGE OF CONCRETE
 - EG EAVE & GUTTER
 - FL FLOOR LEVEL
 - GDN GARDEN
 - HYD HYDRANT
 - IL INVERT LEVEL
 - LH LAMP HOLE
 - NS NATURAL SURFACE
 - PAV PAVERS
 - PP POWER POLE
 - RL REDUCED LEVEL
 - S STEPS
 - SL SURFACE LEVEL
 - SILL WINDOW SILL
 - SV STOP VALE
 - TEL TELSTRA PIT
 - TK TOP OF KERB
 - TW TOP OF WALL
 - VC VEHICLE CROSSING
 - W WINDOW
 - WM WATER METER
 - WTOP TOP OF WINDOW

GENERAL NOTES

- BUILDER TO CONFIRM ALL LEVELS AND DIMENSIONS ON SITE BEFORE WORK BEGINS
- ALL WORK TO BE IN ACCORDANCE WITH LOCAL AUTHORITIES REQUIREMENTS AND N.C.A. REQUIREMENTS
- CONNECT D.P.'S TO EXISTING STORMWATER SYSTEM ALL STRUCTURAL DETAILS TO ENGINEERS SPECIFICATIONS

NOTE: THIS DRAWING IS PROVIDED FOR INFORMATIONAL PURPOSES ONLY. IF USED FOR CONSTRUCTION, THE CONTRACTOR ASSUMES ALL RESPONSIBILITY FOR LOCAL CODE COMPLIANCE. ALL DRAWINGS, PLANS, SKETCHES ETC. ARE PROVIDED TO OUR CLIENTS BASED UPON INFORMATION PROVIDED BY THE CLIENT AND DRAWN IN ACCORDANCE WITH COMMON BUILDING PRACTICES AND LOCAL CODES. NONE OF THE EMPLOYEES OF DRAFTING HELP ARE REGISTERED ARCHITECTS, ENGINEERS OR LAND SURVEYORS. ALL DIMENSIONS AND SPECIFICATIONS SHOULD BE VERIFIED BY CLIENT AND/OR CONTRACTOR BEFORE ACTUAL CONSTRUCTION BEGINS. DRAFTINGHELP ASSUMES NO LIABILITY FOR CHANGES AND/OR REVISIONS MADE TO PLANS BY CLIENT AND/OR CONTRACTOR.

1 EXISTING SHADOW 21 JUNE 15:00
Scale 1:100

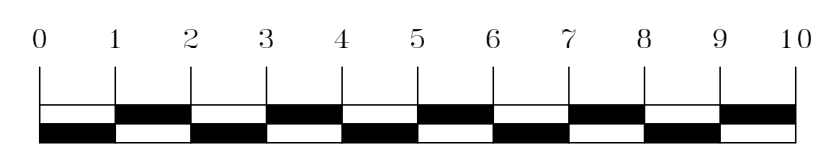

- NOTES:**
- A) SERVICES SHOWN HAVE BEEN DERIVED FROM VISUAL EVIDENCE APPARENT AT THE TIME OF SURVEY. SERVICES MAY EXIST WHICH ARE NOT SHOWN. THE RELEVANT SERVICE AUTHORITY SHOULD BE CONTACTED TO VERIFY THE EXISTENCE AND POSITION OF SERVICES PRIOR TO THE COMMENCEMENT OF ANY CONSTRUCTION OR EXCAVATION.
 - B) DIAMETER, HEIGHT & SPREAD OF TREES ARE APPROXIMATE ONLY.
 - C) LEVELS SHOWN ARE OF AUSTRALIAN HEIGHT DATUM. ORIGIN OF LEVELS : SS 24990, RL 61.361 (AHD), CLASS LC.
 - D) USE STATED DIMENSIONS. DO NOT SCALE.
 - E) THESE NOTES FORM PART OF THIS PLAN AND CANNOT BE REMOVED.
 - F) NO COVENANTS AND/OR RESTRICTIONS HAVE BEEN INVESTIGATED BY C & A SURVEYORS PTY LTD.

ARCHITECTURAL DRAFTING
3D VISUALISATION
DEVELOPMENT APPLICATION
MANAGEMENT
COUNCIL COMPLIANT PLANS

General Notes

It is the contractors responsibility to confirm all measurements on site prior to commencement of work. Drawings should not be scaled. Written dimensions only should be taken from drawings. These drawings are solely for the purposes of council submission.



DP No.	531704	
LOT No.	3	
No.	Revision/Issue	Date

dh DRAFTING HELP

Project Name and Address

40 WALLUMATTA RD,
NEWPORT, NSW 2106

Project	N40W	Sheet
Date	24/08/2020	S.03
Scale	1:100	

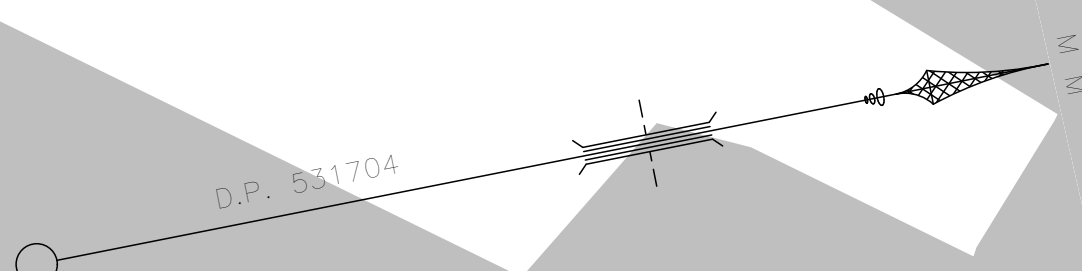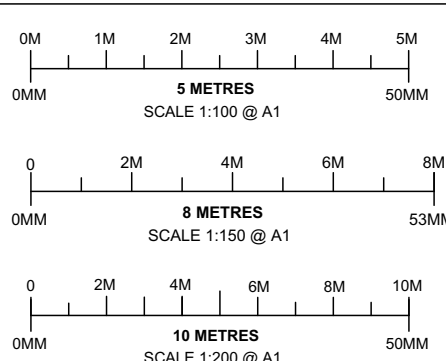


- LEGEND:**
- AHD AUSTRALIAN HEIGHT DATUM
 - AWN AWNING
 - BM BENCH MARK
 - CONC CONCRETE
 - CS CONCRETE SURFACE
 - D/H/S DIAMETER/HEIGHT/SPREAD
 - D DOOR
 - EC EDGE OF CONCRETE
 - EG EAVE & GUTTER
 - FL FLOOR LEVEL
 - GDN GARDEN
 - HYD HYDRANT
 - IL INVERT LEVEL
 - LH LAMP HOLE
 - NS NATURAL SURFACE
 - PAV PAVERS
 - PP POWER POLE
 - RL REDUCED LEVEL
 - S STEPS
 - SL SURFACE LEVEL
 - SILL WINDOW SILL
 - SV STOP VALE
 - TEL TELSTRA PIT
 - TK TOP OF KERB
 - TW TOP OF WALL
 - VC VEHICLE CROSSING
 - W WINDOW
 - WM WATER METER
 - WTOP TOP OF WINDOW

GENERAL NOTES

- BUILDER TO CONFIRM ALL LEVELS AND DIMENSIONS ON SITE BEFORE WORK BEGINS
- ALL WORK TO BE IN ACCORDANCE WITH LOCAL AUTHORITIES REQUIREMENTS AND N.C.A. REQUIREMENTS
- CONNECT DIPS TO EXISTING STORMWATER SYSTEM ALL STRUCTURAL DETAILS TO ENGINEERS SPECIFICATIONS

NOTE: THIS DRAWING IS PROVIDED FOR INFORMATIONAL PURPOSES ONLY. IF USED FOR CONSTRUCTION, THE CONTRACTOR ASSUMES ALL RESPONSIBILITY FOR LOCAL CODE COMPLIANCE. ALL DRAWINGS, PLANS, SKETCHES ETC. ARE PROVIDED TO OUR CLIENTS BASED UPON INFORMATION PROVIDED BY THE CLIENT AND DRAWN IN ACCORDANCE WITH COMMON BUILDING PRACTICES AND LOCAL CODES. NONE OF THE EMPLOYEES OF DRAFTING HELP ARE REGISTERED ARCHITECTS, ENGINEERS OR LAND SURVEYORS. ALL DIMENSIONS AND SPECIFICATIONS SHOULD BE VERIFIED BY CLIENT AND/OR CONTRACTOR BEFORE ACTUAL CONSTRUCTION BEGINS. IF DIMENSIONS AND SPECIFICATIONS ARE NOT VERIFIED BY CLIENT AND/OR CONTRACTOR BEFORE ACTUAL CONSTRUCTION BEGINS DRAFTING HELP WILL BE HELD HARMLESS. DRAFTINGHELP ASSUMES NO LIABILITY FOR CHANGES AND/OR REVISIONS MADE TO PLANS BY CLIENT AND/OR CONTRACTOR.

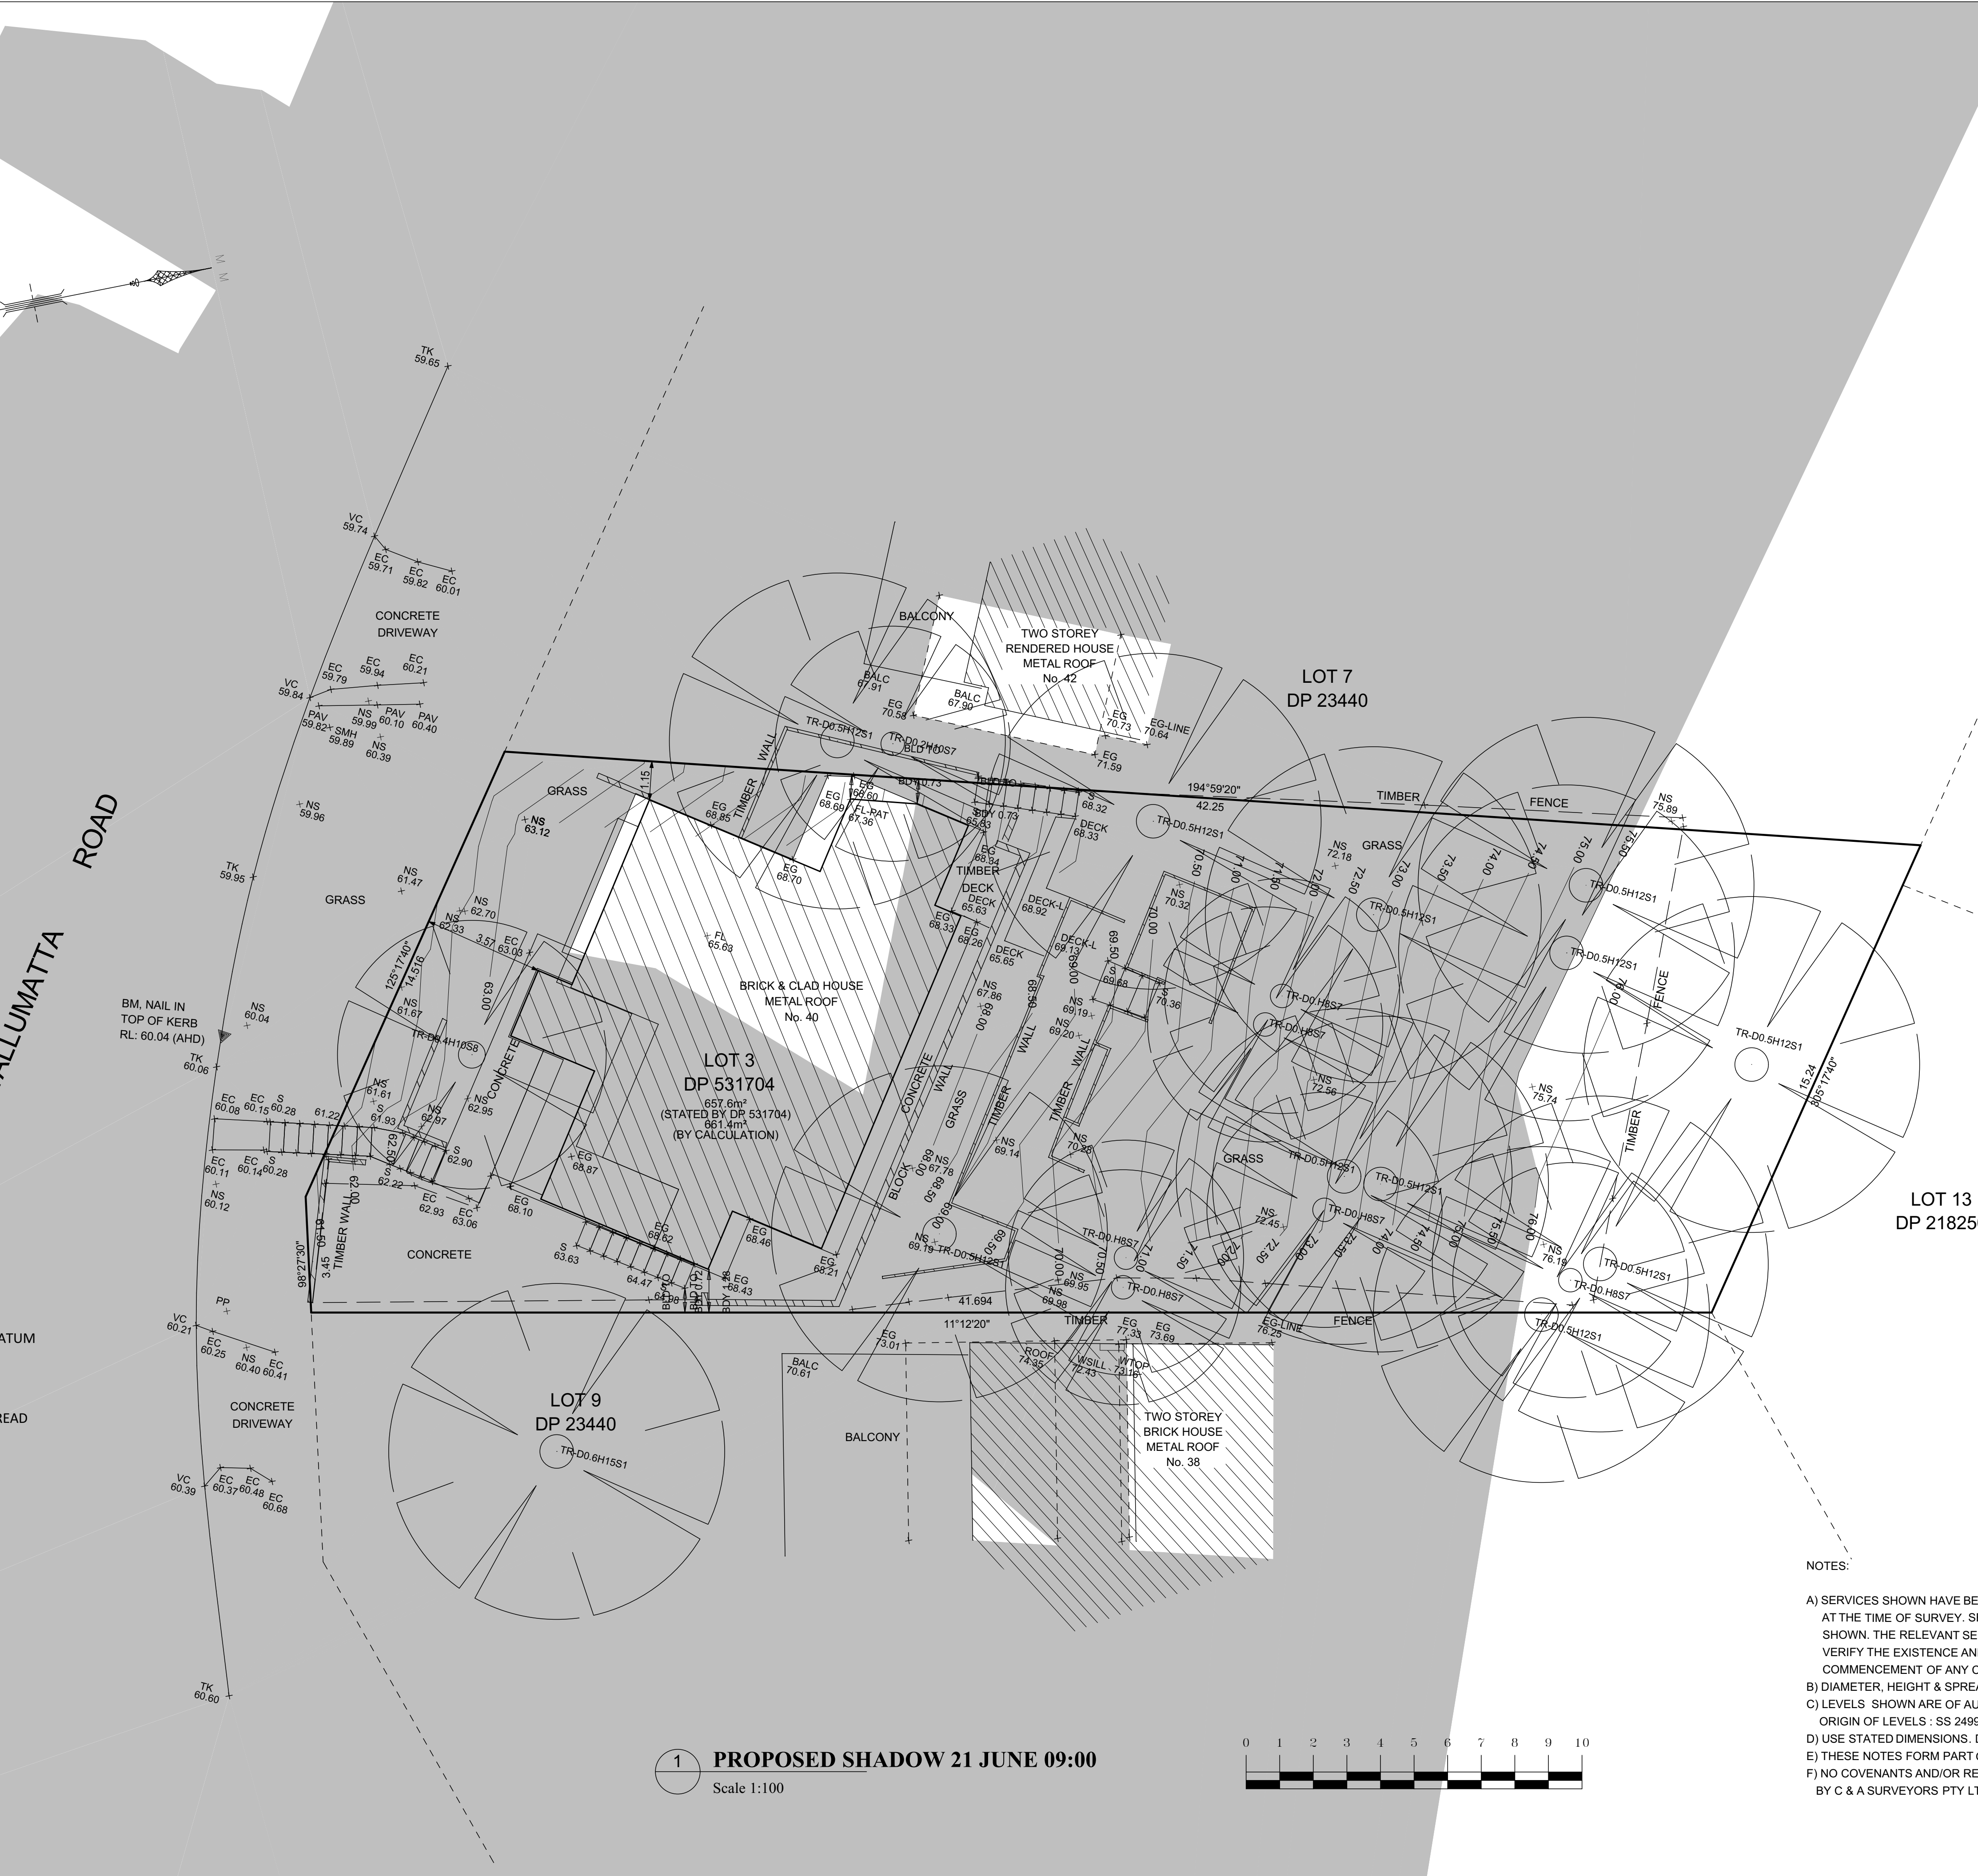

- NOTES:**
- A) SERVICES SHOWN HAVE BEEN DERIVED FROM VISUAL EVIDENCE APPARENT AT THE TIME OF SURVEY. SERVICES MAY EXIST WHICH ARE NOT SHOWN. THE RELEVANT SERVICE AUTHORITY SHOULD BE CONTACTED TO VERIFY THE EXISTENCE AND POSITION OF SERVICES PRIOR TO THE COMMENCEMENT OF ANY CONSTRUCTION OR EXCAVATION.
 - B) DIAMETER, HEIGHT & SPREAD OF TREES ARE APPROXIMATE ONLY.
 - C) LEVELS SHOWN ARE OF AUSTRALIAN HEIGHT DATUM. ORIGIN OF LEVELS : SS 24990, RL 61.361 (AHD), CLASS LC.
 - D) USE STATED DIMENSIONS. DO NOT SCALE.
 - E) THESE NOTES FORM PART OF THIS PLAN AND CANNOT BE REMOVED.
 - F) NO COVENANTS AND/OR RESTRICTIONS HAVE BEEN INVESTIGATED BY C & A SURVEYORS PTY LTD.

ARCHITECTURAL DRAFTING
3D VISUALISATION
DEVELOPMENT APPLICATION
MANAGEMENT
COUNCIL COMPLIANT PLANS

General Notes

It is the contractors responsibility to confirm all measurements on site prior to commencement of work. Drawings should not be scaled. Written dimensions only should be taken from drawings. These drawings are solely for the purposes of council submission.




DP No.	531704	
LOT No.	3	
No.	Revision/Issue	Date

dh DRAFTING HELP

Project Name and Address

40 WALLUMATTA RD,
NEWPORT, NSW 2106

Project	N40W	Sheet
Date	24/08/2020	S.04
Scale	1:100	

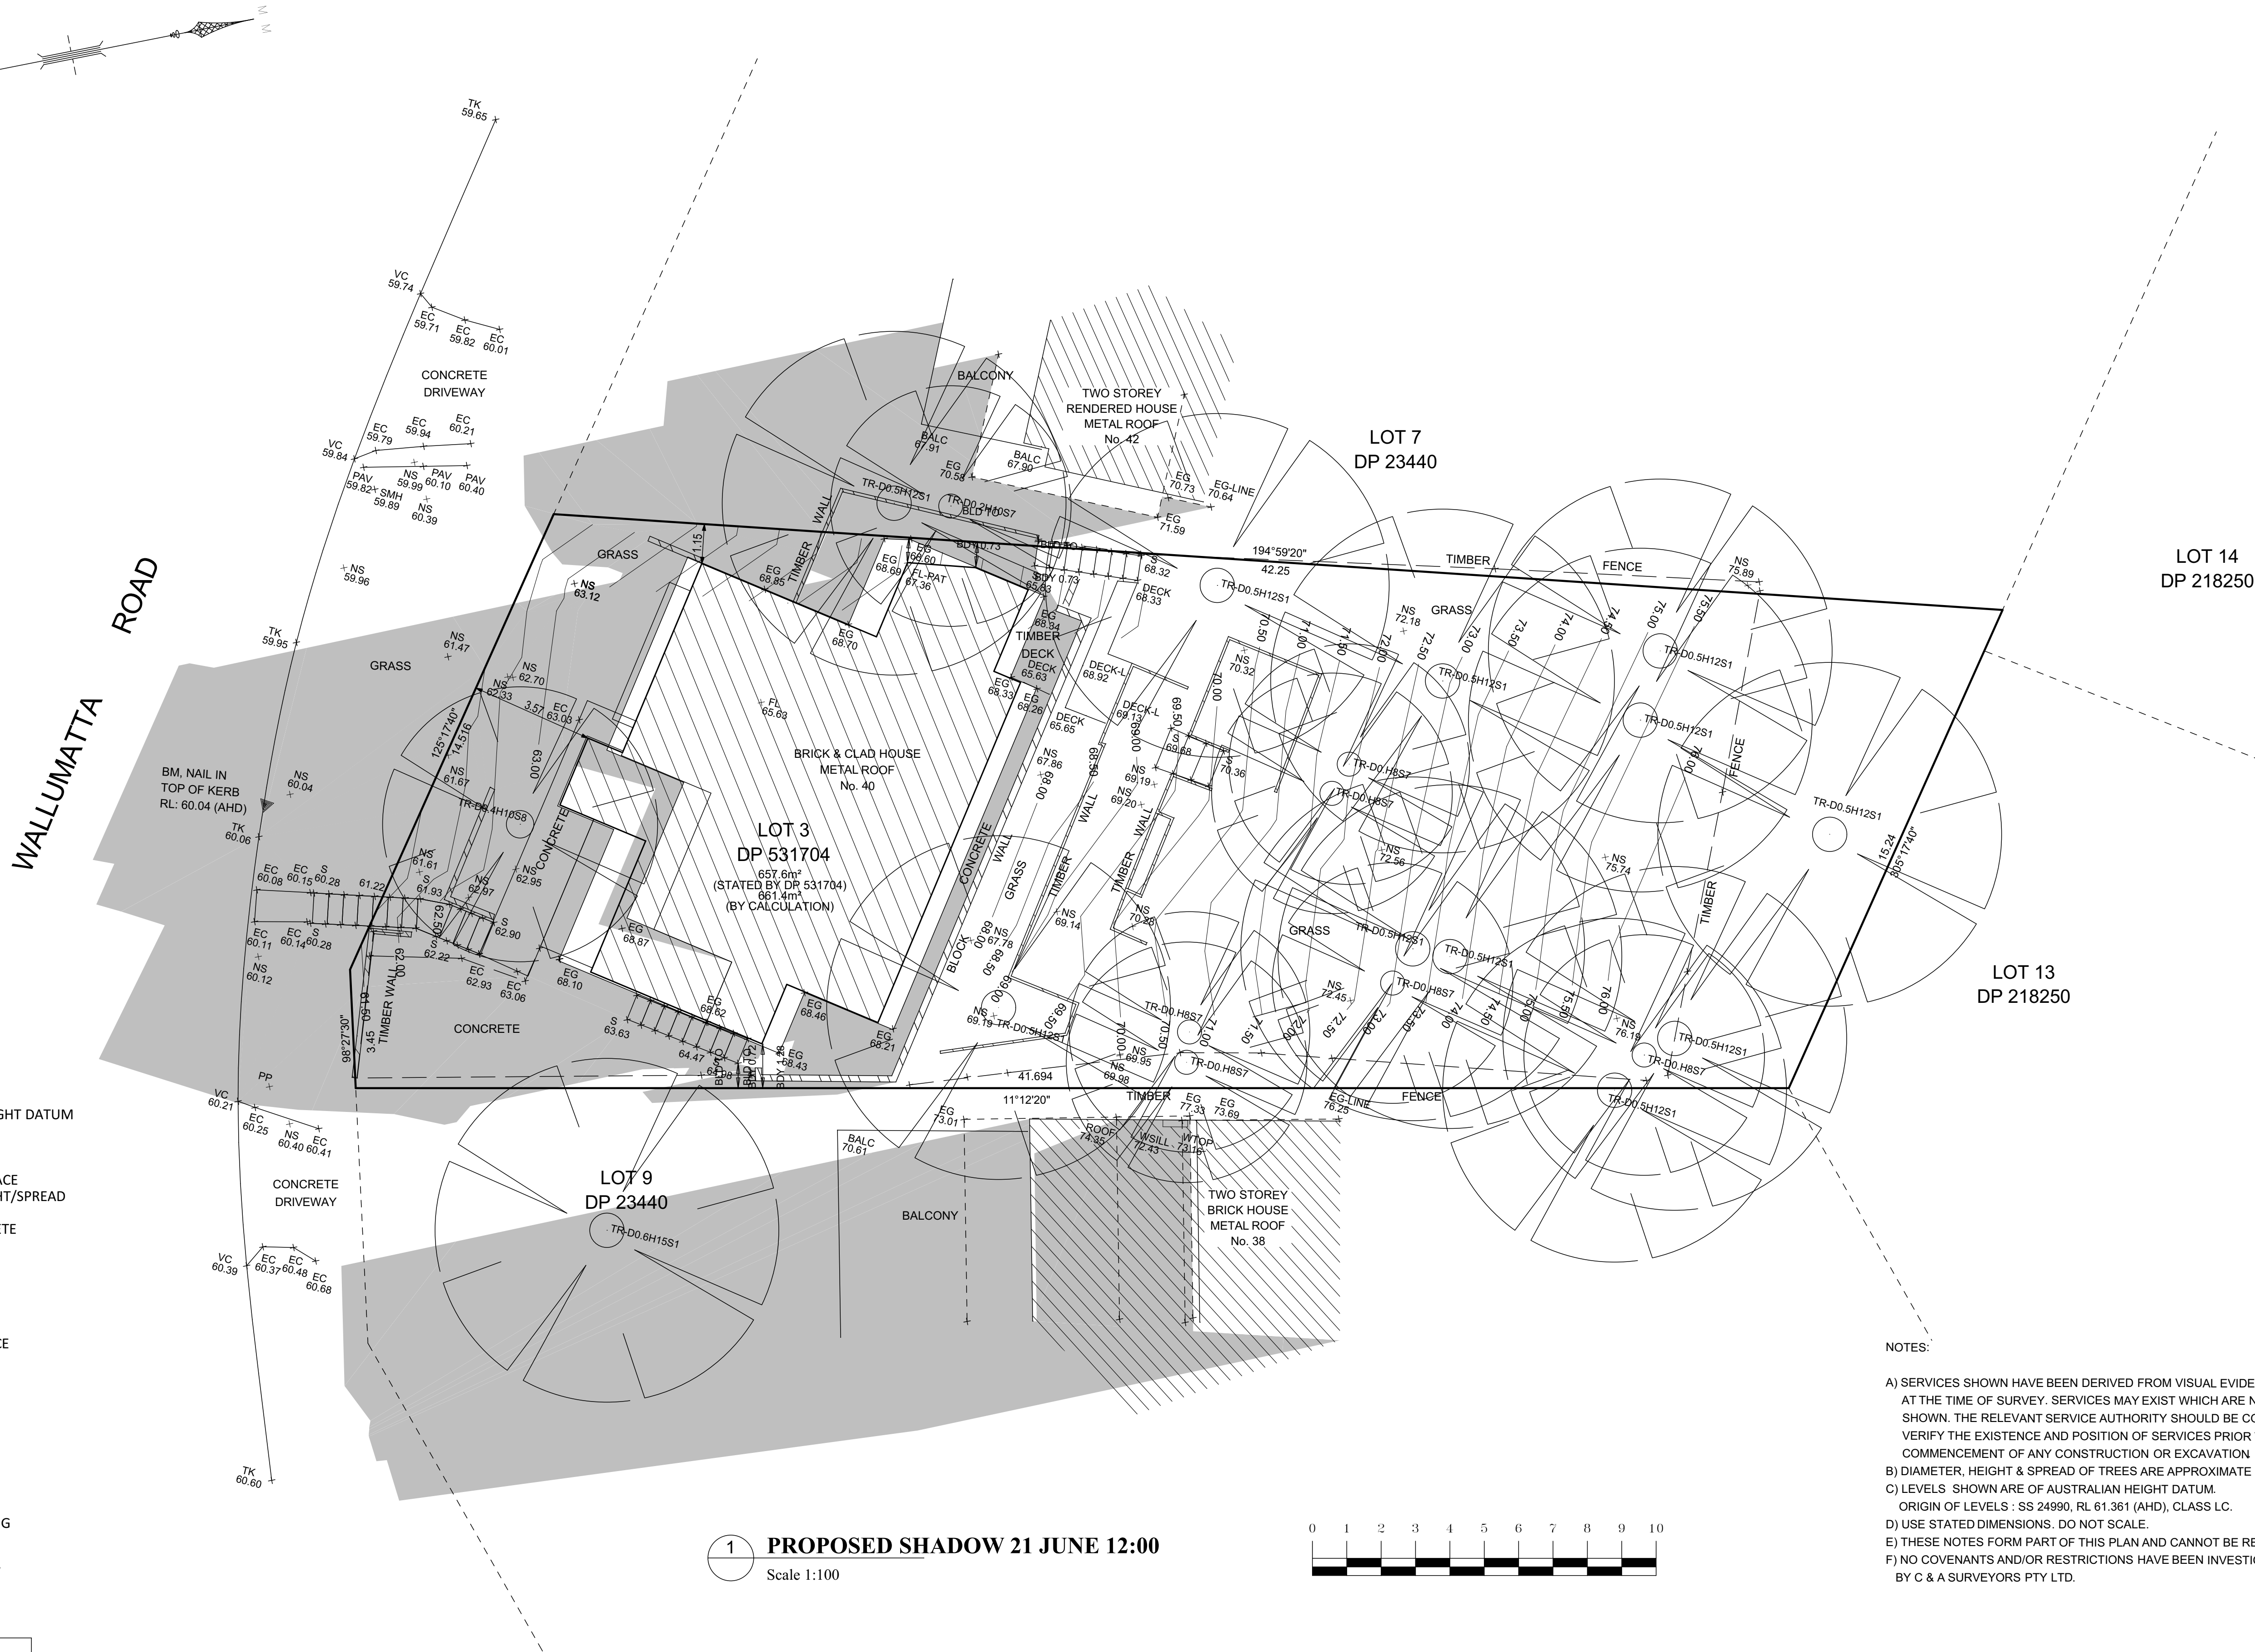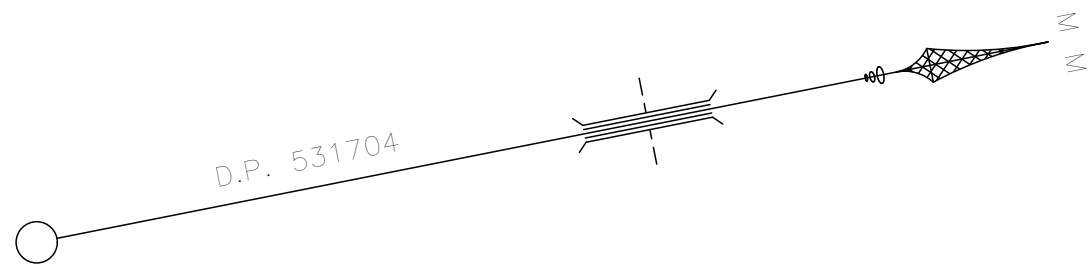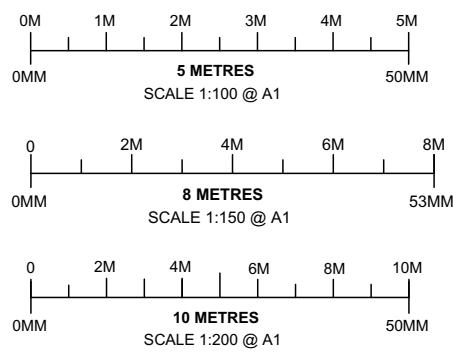

LEGEND:

AHD	AUSTRALIAN HEIGHT DATUM
AWN	AWNING
BM	BENCH MARK
CONC	CONCRETE
CS	CONCRETE SURFACE
D/H/S	DIAMETER/HEIGHT/SPREAD
D	DOOR
EC	EDGE OF CONCRETE
EG	EAVE & GUTTER
FL	FLOOR LEVEL
GDN	GARDEN
HYD	HYDRANT
IL	INVERT LEVEL
LH	LAMP HOLE
NS	NATURAL SURFACE
PAV	PAVERS
PP	POWER POLE
RL	REDUCED LEVEL
S	STEPS
SL	SURFACE LEVEL
SILL	WINDOW SILL
SV	STOP VALE
TEL	TELSTRA PIT
TK	TOP OF KERB
TW	TOP OF WALL
VC	VEHICLE CROSSING
W	WINDOW
WM	WATER METER
WTOP	TOP OF WINDOW

GENERAL NOTES

- BUILDER TO CONFIRM ALL LEVELS AND DIMENSIONS ON SITE BEFORE WORK BEGINS
- ALL WORK TO BE IN ACCORDANCE WITH LOCAL AUTHORITIES REQUIREMENTS AND N.C.A. REQUIREMENTS
- CONNECT D.P.'S TO EXISTING STORMWATER SYSTEM ALL STRUCTURAL DETAILS TO ENGINEERS SPECIFICATIONS

NOTE: THIS DRAWING IS PROVIDED FOR INFORMATIONAL PURPOSES ONLY. IF USED FOR CONSTRUCTION, THE CONTRACTOR ASSUMES ALL RESPONSIBILITY FOR LOCAL CODE COMPLIANCE. ALL DRAWINGS, PLANS, SKETCHES ETC. ARE PROVIDED TO OUR CLIENTS BASED UPON INFORMATION PROVIDED BY THE CLIENT AND DRAWN IN ACCORDANCE WITH COMMON BUILDING PRACTICES AND LOCAL CODES. NONE OF THE EMPLOYEES OF DRAFTING HELP ARE REGISTERED ARCHITECTS, ENGINEERS OR LAND SURVEYORS. ALL DIMENSIONS AND SPECIFICATIONS SHOULD BE VERIFIED BY CLIENT AND/OR CONTRACTOR BEFORE ACTUAL CONSTRUCTION BEGINS. DRAFTINGHELP ASSUMES NO LIABILITY FOR CHANGES AND/OR REVISIONS MADE TO PLANS BY CLIENT AND/OR CONTRACTOR.

1 PROPOSED SHADOW 21 JUNE 12:00
Scale 1:100



NOTES:

- SERVICES SHOWN HAVE BEEN DERIVED FROM VISUAL EVIDENCE APPARENT AT THE TIME OF SURVEY. SERVICES MAY EXIST WHICH ARE NOT SHOWN. THE RELEVANT SERVICE AUTHORITY SHOULD BE CONTACTED TO VERIFY THE EXISTENCE AND POSITION OF SERVICES PRIOR TO THE COMMENCEMENT OF ANY CONSTRUCTION OR EXCAVATION.
- DIAMETER, HEIGHT & SPREAD OF TREES ARE APPROXIMATE ONLY.
- LEVELS SHOWN ARE OF AUSTRALIAN HEIGHT DATUM. ORIGIN OF LEVELS : SS 24990, RL 61.361 (AHD), CLASS LC.
- USE STATED DIMENSIONS. DO NOT SCALE.
- THESE NOTES FORM PART OF THIS PLAN AND CANNOT BE REMOVED.
- NO COVENANTS AND/OR RESTRICTIONS HAVE BEEN INVESTIGATED BY C & A SURVEYORS PTY LTD.

ARCHITECTURAL DRAFTING
3D VISUALISATION
DEVELOPMENT APPLICATION
MANAGEMENT
COUNCIL COMPLIANT PLANS

General Notes

It is the contractors responsibility to confirm all measurements on site prior to commencement of work. Drawings should not be scaled. Written dimensions only should be taken from drawings. These drawings are solely for the purposes of council submission.

DP No. 531704

LOT No. 3




No. Revision/Issue Date

dh DRAFTING HELP
ARCHITECTURAL DRAFTING & 3D VISUALISATION

Project Name and Address

40 WALLUMATTA RD,
NEWPORT, NSW 2106

Project	N40W	Sheet
Date	24/08/2020	S.05
Scale	1:100	

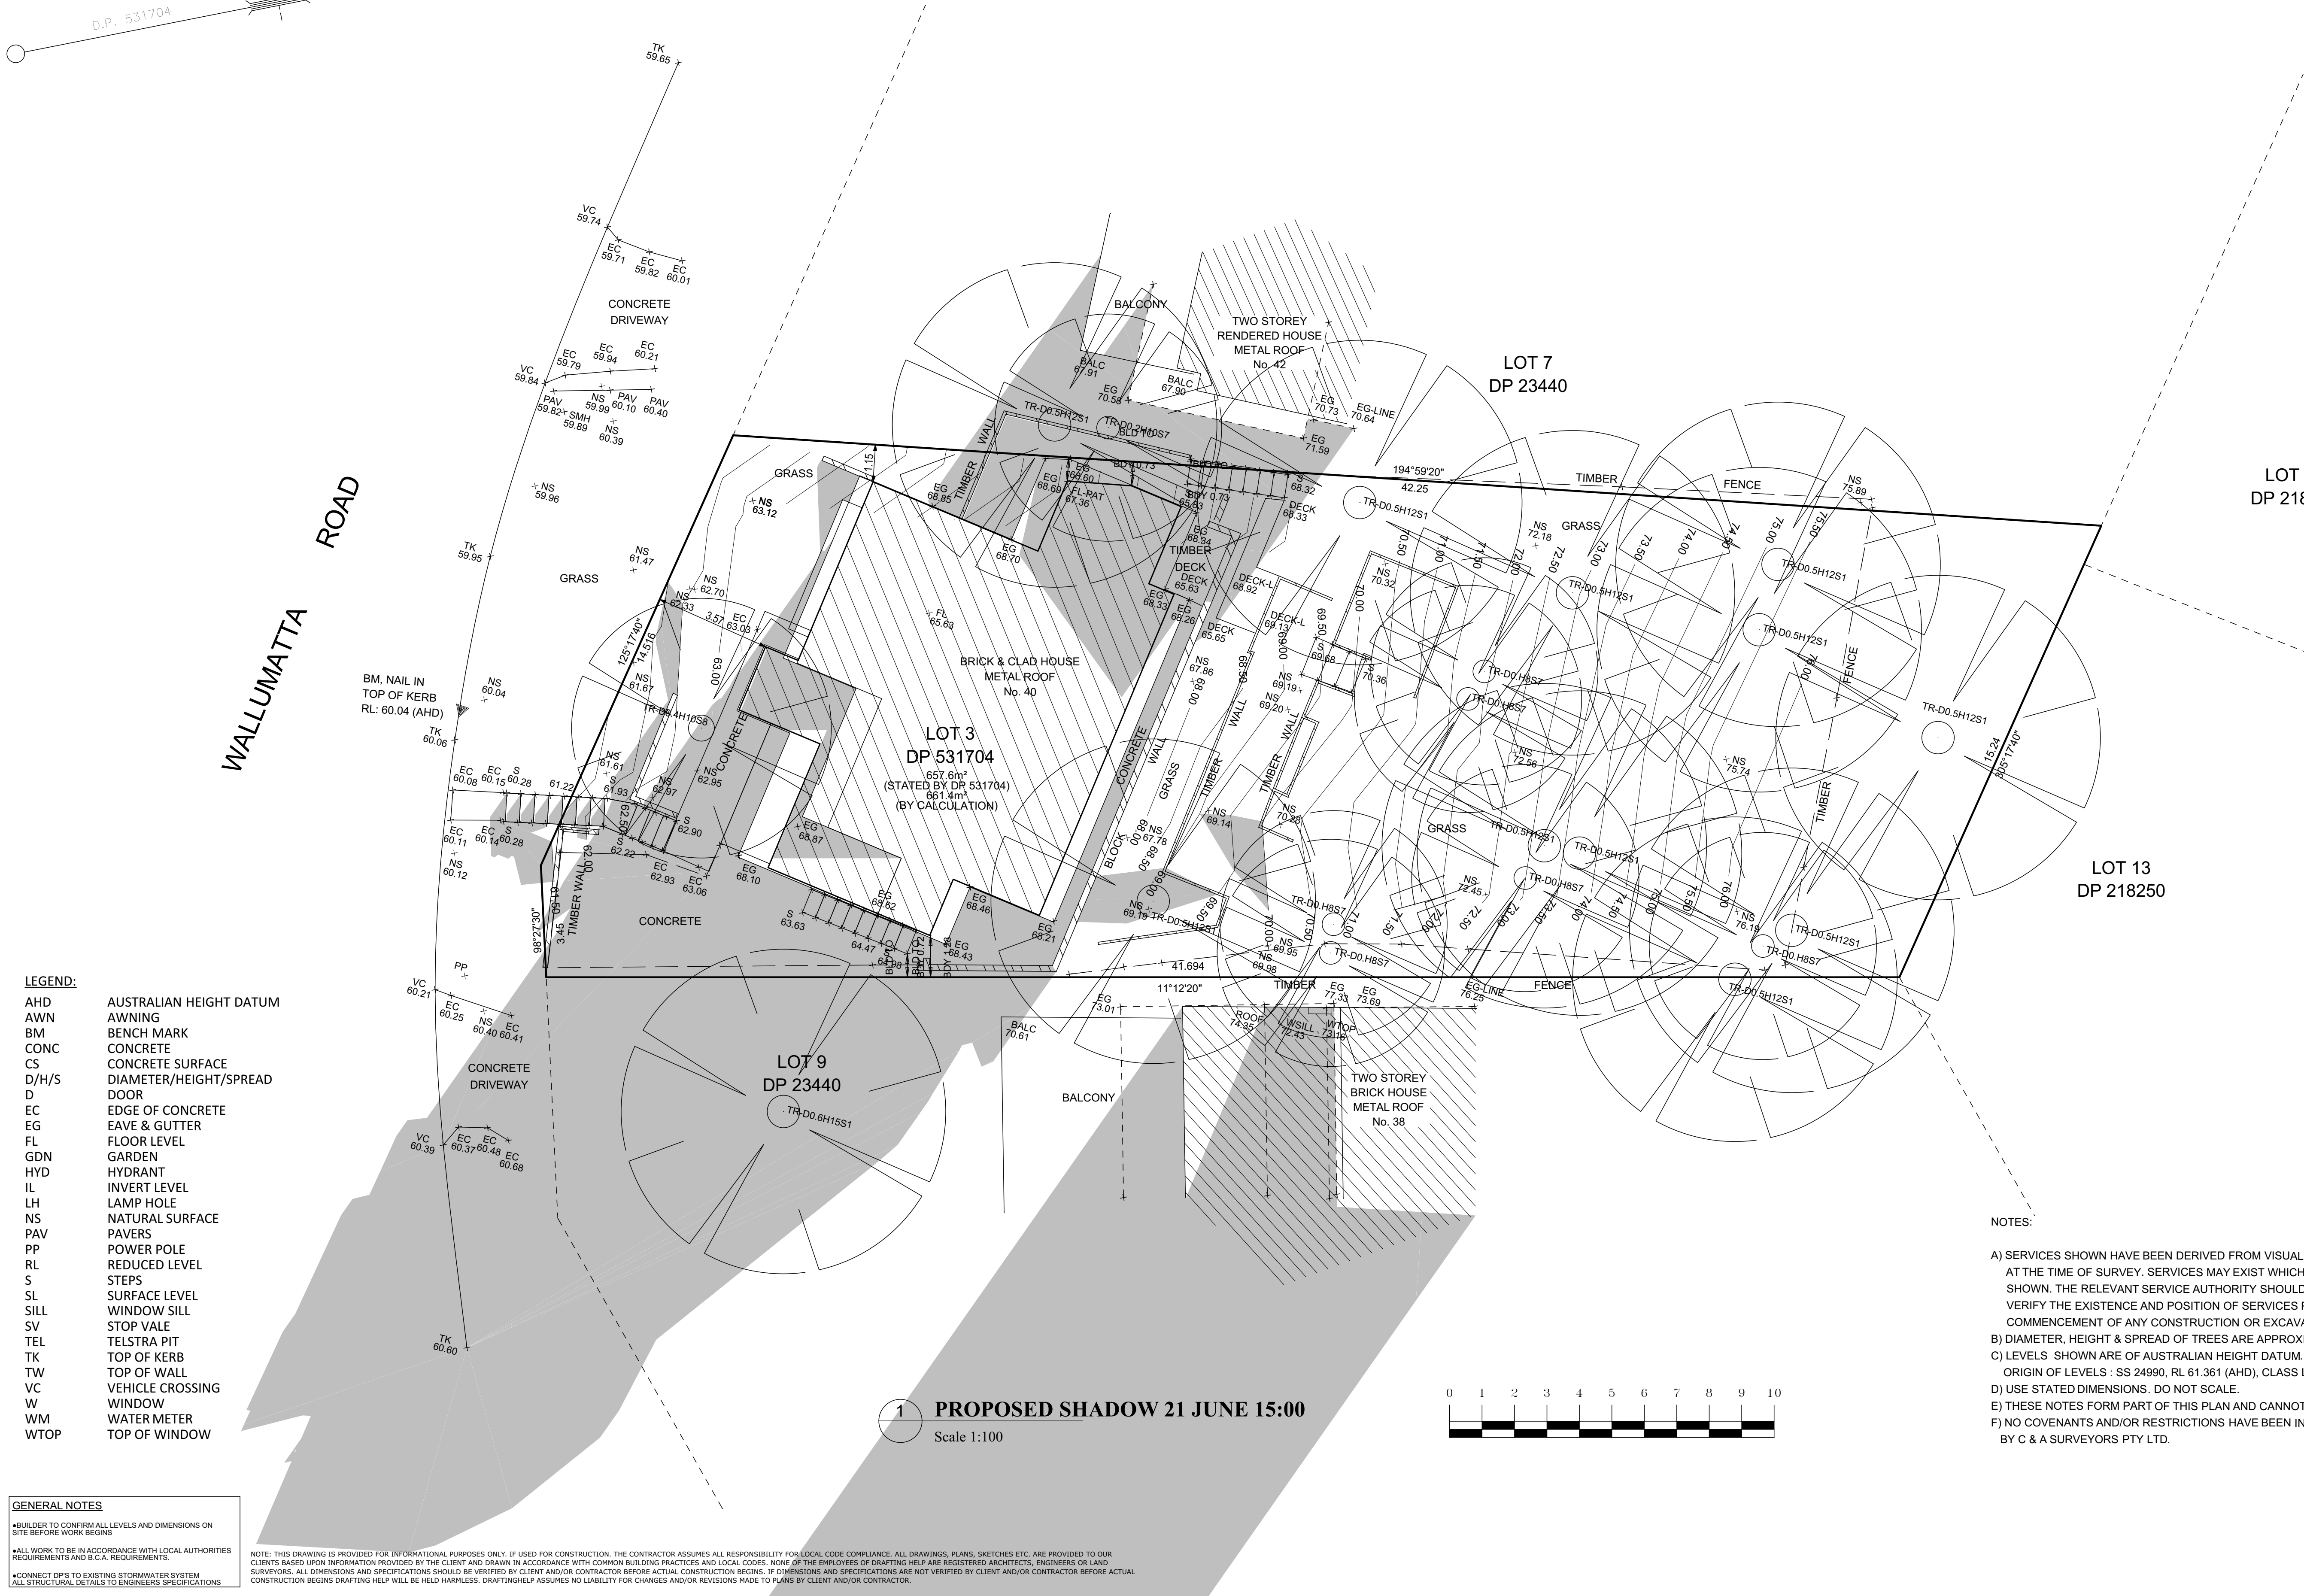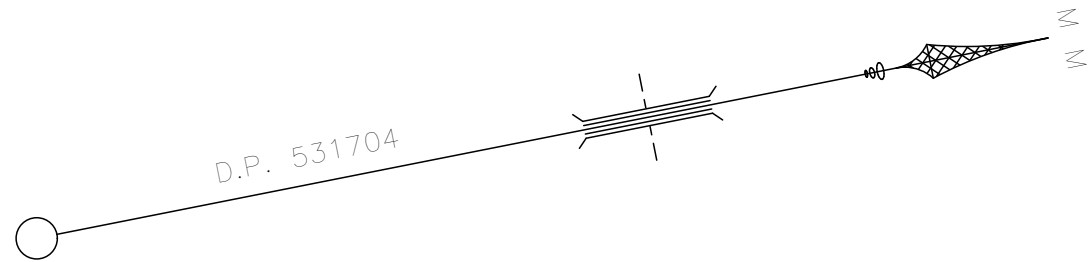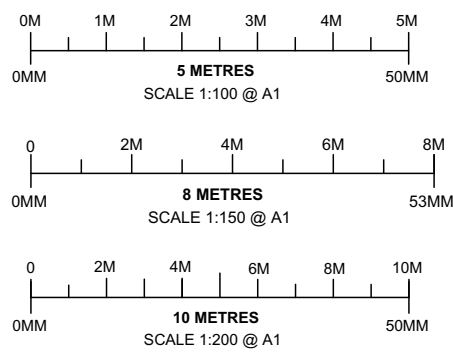

LEGEND:

- AHD AUSTRALIAN HEIGHT DATUM
AWN AWNING
BM BENCH MARK
CONC CONCRETE
CS CONCRETE SURFACE
D/H/S DIAMETER/HEIGHT/SPREAD
D DOOR
EC EDGE OF CONCRETE
EG EAVE & GUTTER
FL FLOOR LEVEL
GDN GARDEN
HYD HYDRANT
IL INVERT LEVEL
LH LAMP HOLE
NS NATURAL SURFACE
PAV PAVERS
PP POWER POLE
RL REDUCED LEVEL
S STEPS
SL SURFACE LEVEL
SILL WINDOW SILL
SV STOP VALE
TEL TELSTRA PIT
TK TOP OF KERB
TW TOP OF WALL
VC VEHICLE CROSSING
W WINDOW
WM WATER METER
WTOP TOP OF WINDOW

GENERAL NOTES

- BUILDER TO CONFIRM ALL LEVELS AND DIMENSIONS ON SITE BEFORE WORK BEGINS
- ALL WORK TO BE IN ACCORDANCE WITH LOCAL AUTHORITIES REQUIREMENTS AND N.C.A. REQUIREMENTS
- CONNECT D.P.'S TO EXISTING STORMWATER SYSTEM ALL STRUCTURAL DETAILS TO ENGINEERS SPECIFICATIONS

NOTE: THIS DRAWING IS PROVIDED FOR INFORMATIONAL PURPOSES ONLY. IF USED FOR CONSTRUCTION, THE CONTRACTOR ASSUMES ALL RESPONSIBILITY FOR LOCAL CODE COMPLIANCE. ALL DRAWINGS, PLANS, SKETCHES ETC. ARE PROVIDED TO OUR CLIENTS BASED UPON INFORMATION PROVIDED BY THE CLIENT AND DRAWN IN ACCORDANCE WITH COMMON BUILDING PRACTICES AND LOCAL CODES. NONE OF THE EMPLOYEES OF DRAFTING HELP ARE REGISTERED ARCHITECTS, ENGINEERS OR LAND SURVEYORS. ALL DIMENSIONS AND SPECIFICATIONS SHOULD BE VERIFIED BY CLIENT AND/OR CONTRACTOR BEFORE ACTUAL CONSTRUCTION BEGINS. DRAFTINGHELP ASSUMES NO LIABILITY FOR CHANGES AND/OR REVISIONS MADE TO PLANS BY CLIENT AND/OR CONTRACTOR.

ARCHITECTURAL DRAFTING
3D VISUALISATION
DEVELOPMENT APPLICATION
MANAGEMENT
COUNCIL COMPLIANT PLANS

General Notes

It is the contractors responsibility to confirm all measurements on site prior to commencement of work. Drawings should not be scaled. Written dimensions only should be taken from drawings. These drawings are solely for the purpose of council submission.

DP No. 531704

LOT No. 3

No. Revision/Issue Date

dh DRAFTING HELP

Project Name and Address

40 WALLUMATTA RD,
NEWPORT, NSW 2106

Project N40W Sheet

Date 24/08/2020 S.06

Scale 1:100

NOTES:

- A) SERVICES SHOWN HAVE BEEN DERIVED FROM VISUAL EVIDENCE APPARENT AT THE TIME OF SURVEY. SERVICES MAY EXIST WHICH ARE NOT SHOWN. THE RELEVANT SERVICE AUTHORITY SHOULD BE CONTACTED TO VERIFY THE EXISTENCE AND POSITION OF SERVICES PRIOR TO THE COMMENCEMENT OF ANY CONSTRUCTION OR EXCAVATION.
B) DIAMETER, HEIGHT & SPREAD OF TREES ARE APPROXIMATE ONLY.
C) LEVELS SHOWN ARE OF AUSTRALIAN HEIGHT DATUM.
ORIGIN OF LEVELS : SS 24990, RL 61.361 (AHD), CLASS LC.
D) USE STATED DIMENSIONS. DO NOT SCALE.
E) THESE NOTES FORM PART OF THIS PLAN AND CANNOT BE REMOVED.
F) NO COVENANTS AND/OR RESTRICTIONS HAVE BEEN INVESTIGATED BY C & A SURVEYORS PTY LTD.

