
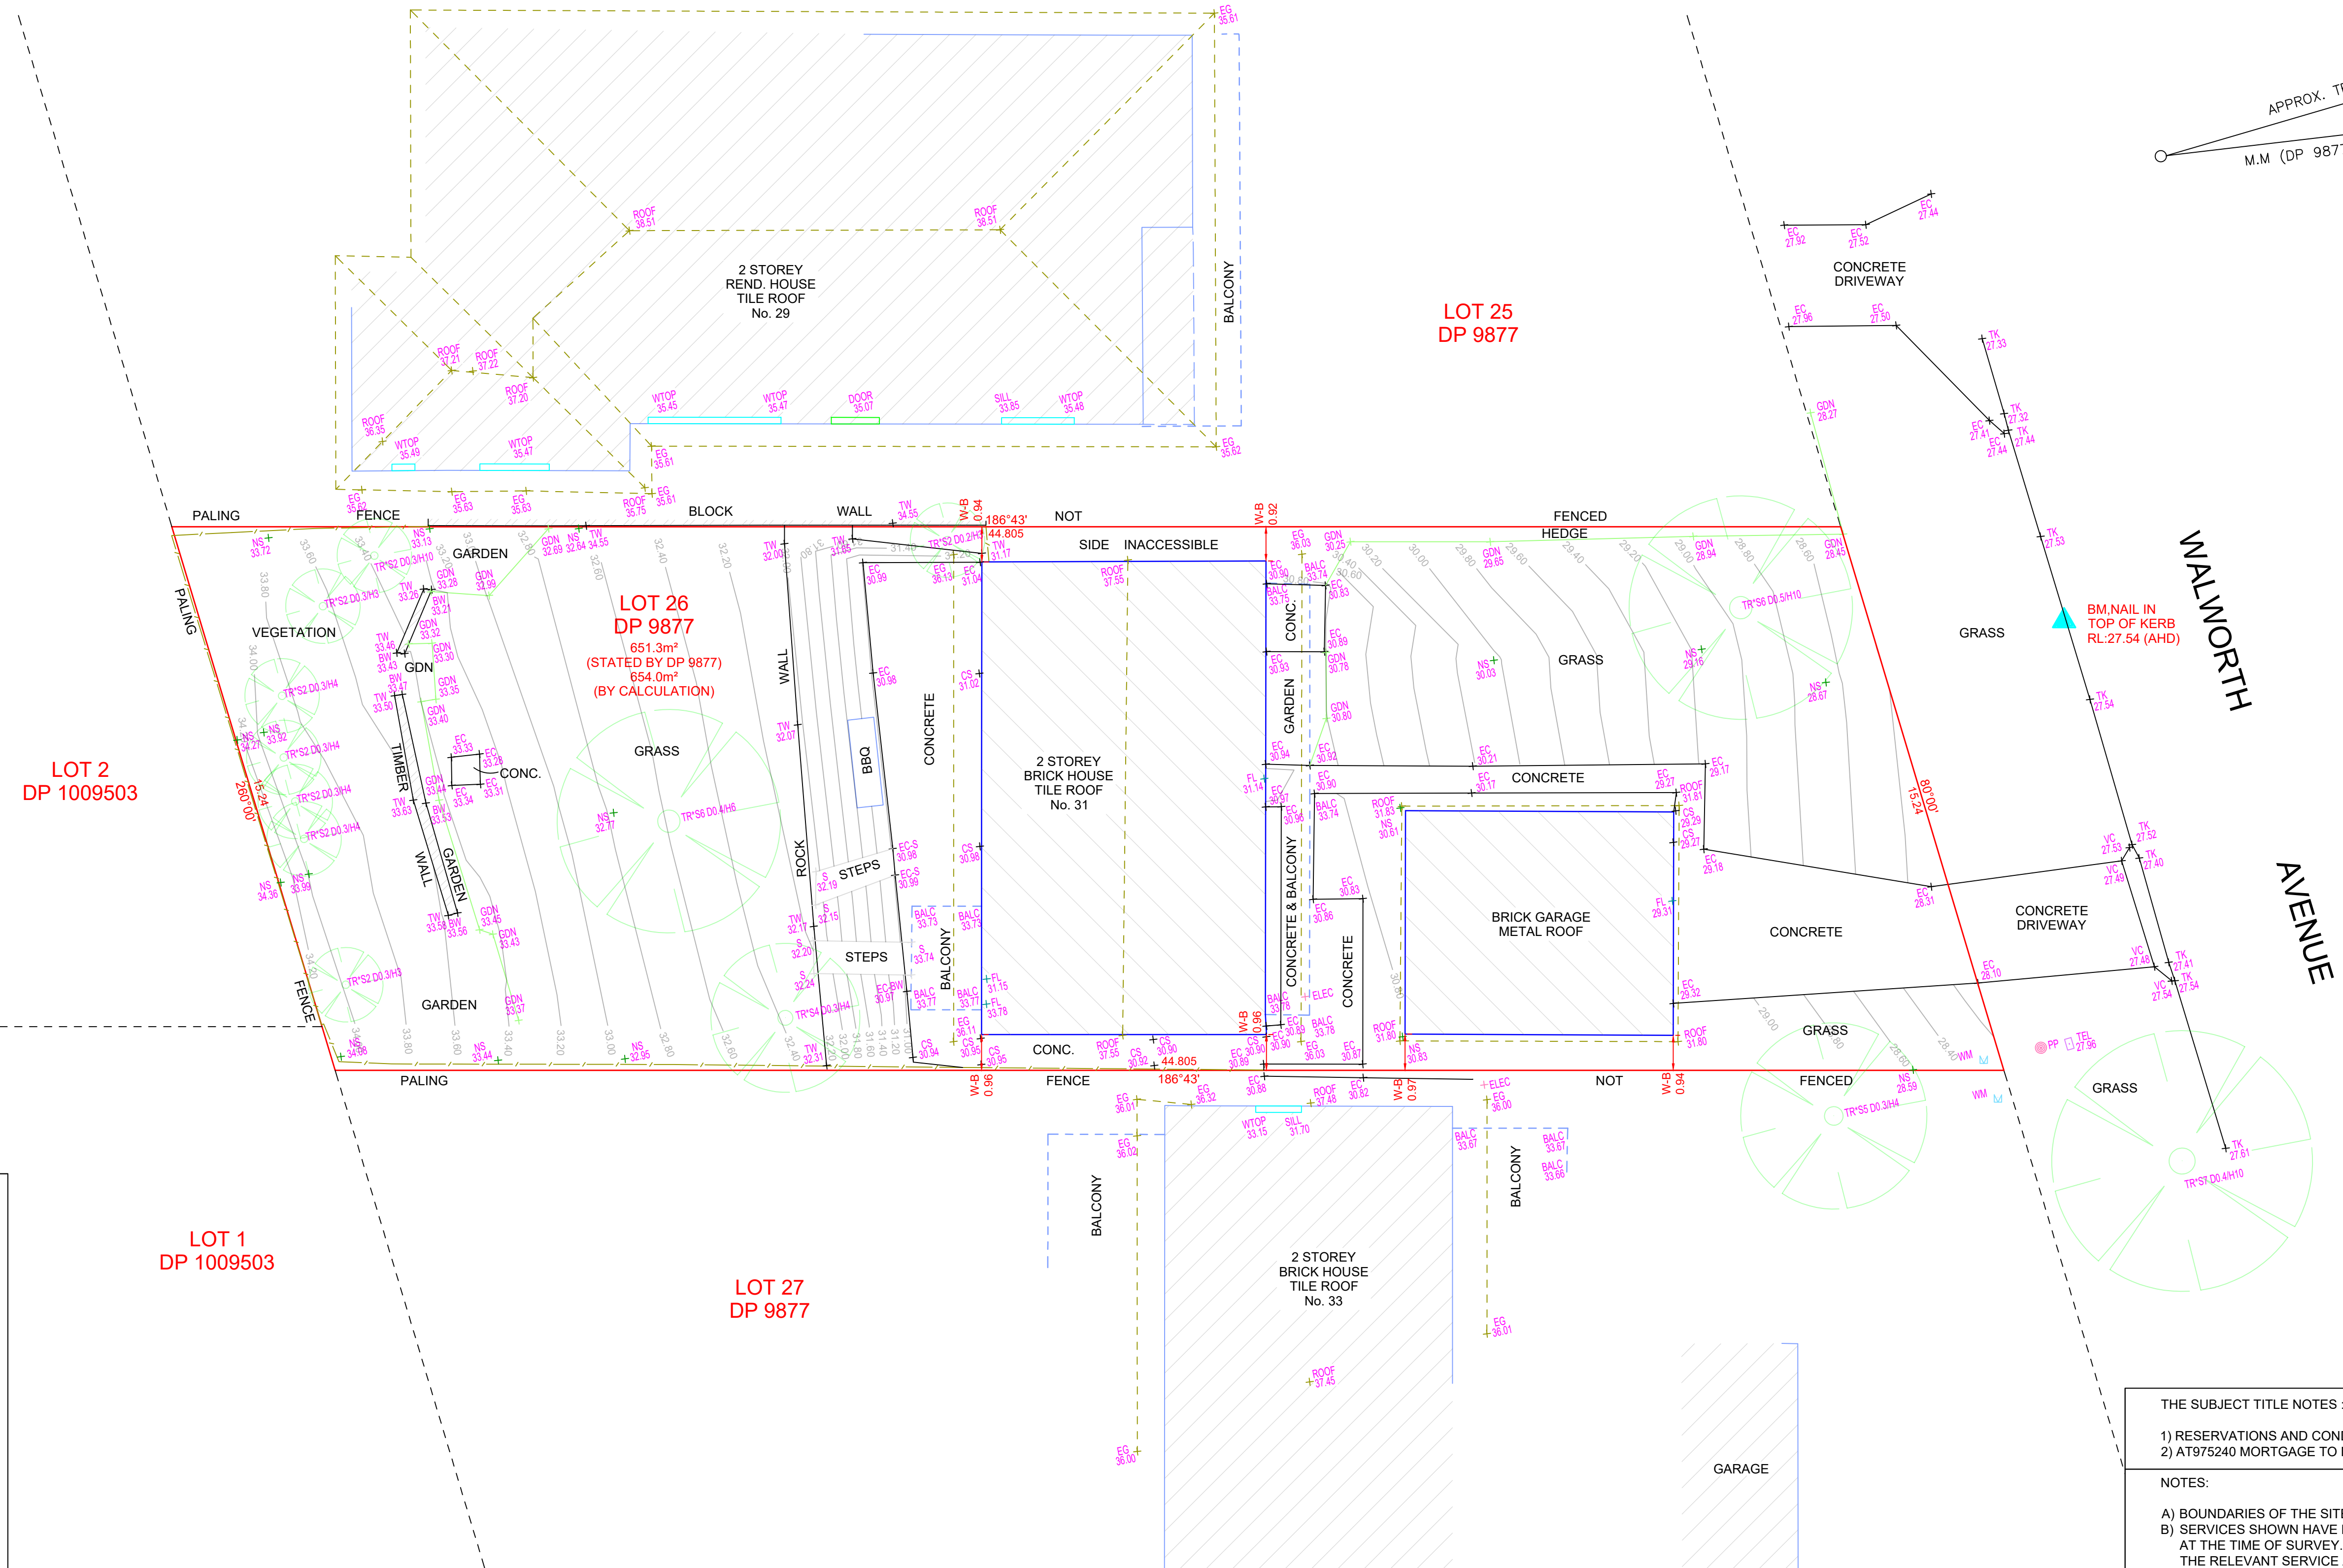


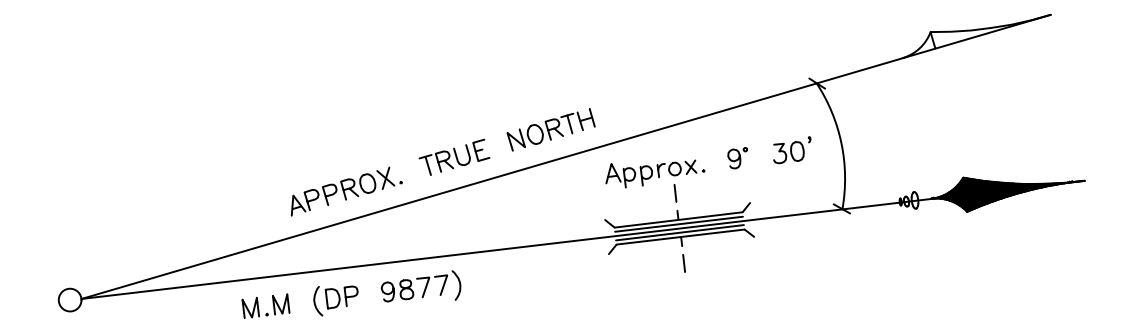

**BEFORE
YOU DIG**
www.byda.com.au
Zero Damage - Zero Harm

LEGEND:

AHD	AUSTRALIAN HEIGHT DATUM
AWN	AWNING
BM	BENCH MARK
BOW	BOTTOM OF WALL
BRW	BOTTOM OF RETAINING WALL
CONC	CONCRETE
CS	CONCRETE SURFACE
D/H/S	DIAMETER/HEIGHT/SPREAD
D	DOOR
EC	EDGE OF CONCRETE
EG	EAVE & GUTTER
EP	ELECTRICAL BOX
FL	FLOOR LEVEL
GDN	GARDEN
HYD	HYDRANT
IC	INSPECTION COVER
INV	INVERT LEVEL
KO	KERB OUTLET
LH	LAMP HOLE
LIP	LIP OF KERB
NS	NATURAL SURFACE
PAV	PAVERS
PP	POWER POLE
RL	REDUCED LEVEL
RTK	ROLLING TOP OF KERB
S	STEPS
SL	SURFACE LEVEL
SILL	WINDOW SILL
SIP	SEWER INSPECTION POINT
SMH	SEWER MAN HOLE
SV	STOP VALE
TEL	TELSTRA PIT
TK	TOP OF KERB
TOW/TW	TOP OF WALL
TRW	TOP OF RETAINING WALL
VC	VEHICLE CROSSING
W-B	WALL TO BOUNDARY
WM	WATER METER
WTOP	TOP OF WINDOW

LOT 27
DP 9877

LOT 1
DP 1009503

LOT 2
DP 1009503

LOT 25
DP 9877

WALNORTH
(RB
HD)

AVENUE

DAVID ARMSTRONG
(REGISTERED SURVEYOR)
SURVEYOR ID No. 8909

THE SUBJECT TITLE NOTES : AS AT 11/09/2024

1) RESERVATIONS AND CONDITIONS IN THE CROWN GRANT(S)
2) AT975240 MORTGAGE TO NATIONAL AUSTRALIA BANK LIMITED

NOTES:



A) BOUNDARIES OF THE SITE HAVE BEEN IDENTIFIED BY SURVEY.
B) SERVICES SHOWN HAVE BEEN DERIVED FROM VISUAL EVIDENCE APPARENT AT THE TIME OF SURVEY. SERVICES MAY EXIST WHICH ARE NOT SHOWN. THE RELEVANT SERVICE AUTHORITY SHOULD BE CONTACTED TO VERIFY THE EXISTENCE AND POSITION OF SERVICES PRIOR TO THE COMMENCEMENT OF ANY CONSTRUCTION OR EXCAVATION.
C) DIAMETER, HEIGHT & SPREAD OF TREES ARE APPROXIMATE ONLY.
D) LEVELS SHOWN ARE OF AUSTRALIAN HEIGHT DATUM.
E) ORIGIN OF LEVELS : PM 46834, RL 17.066 (AHD), CLASS LC.
F) USE SITED DIMENSIONS, DO NOT SCALE.
G) THESE NOTES FORM PART OF THIS PLAN AND CANNOT BE REMOVED.
H) NO COVENANTS AND/OR RESTRICTIONS HAVE BEEN INVESTIGATED BY C & A SURVEYORS PTY LTD.

REVISION No	DESCRIPTION	DATE
V1	PLAN ISSUED	18/09/2024
V2		
V3		
V4		

© THIS PLAN AND THE INFORMATION CONTAINED HEREIN REMAINS THE PROPERTY OF C & A SURVEYORS NSW PTY LTD. IT MUST NOT BE COPIED IN WHOLE OR PART, AND IS NOT TO BE USED FOR ANY PURPOSE OTHER THAN FOR THAT WHICH IT HAS BEEN PREPARED, WITHOUT THE WRITTEN CONSENT OF C & A SURVEYORS NSW PTY LTD. THIS PLAN HAS BEEN PREPARED FOR THE SOLE USE OF THE INSTRUCTING PARTY.



DETAIL & BOUNDARY IDENTIFICATION
SURVEY OF
LOT 26 IN DP 9877, LOCATED AT
No. 31, WALWORTH AVENUE, NEWPORT.

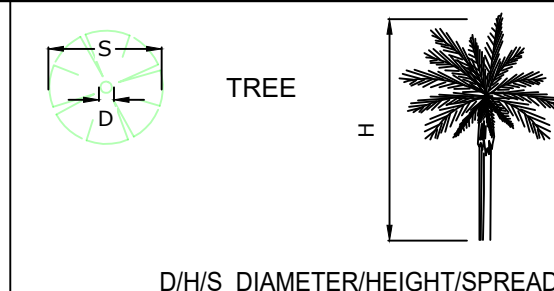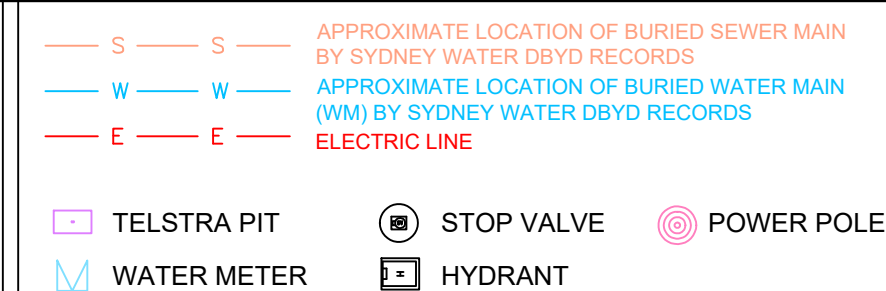

INSTRUCTING PARTY:	CARLY TRACEY	SURVEYED BY:	LF	DATUM:	AHD
LGA: NORTHERN BEACHES	AREA BDY DP: 651.3 m ²	DRAWN BY:	SU	CHECKED BY:	KO
SURVEY DATE: 17/09/2024	AREA BY CALC: 654.0 m ²	SCALE:	1:100@A1	REF.NO:	33213-24 DET/ID
DATE DRAWN: 18/09/2024	CONTOUR INTERVAL: 0.2 m	REV No:	V1	SHEET:	1 OF 1