


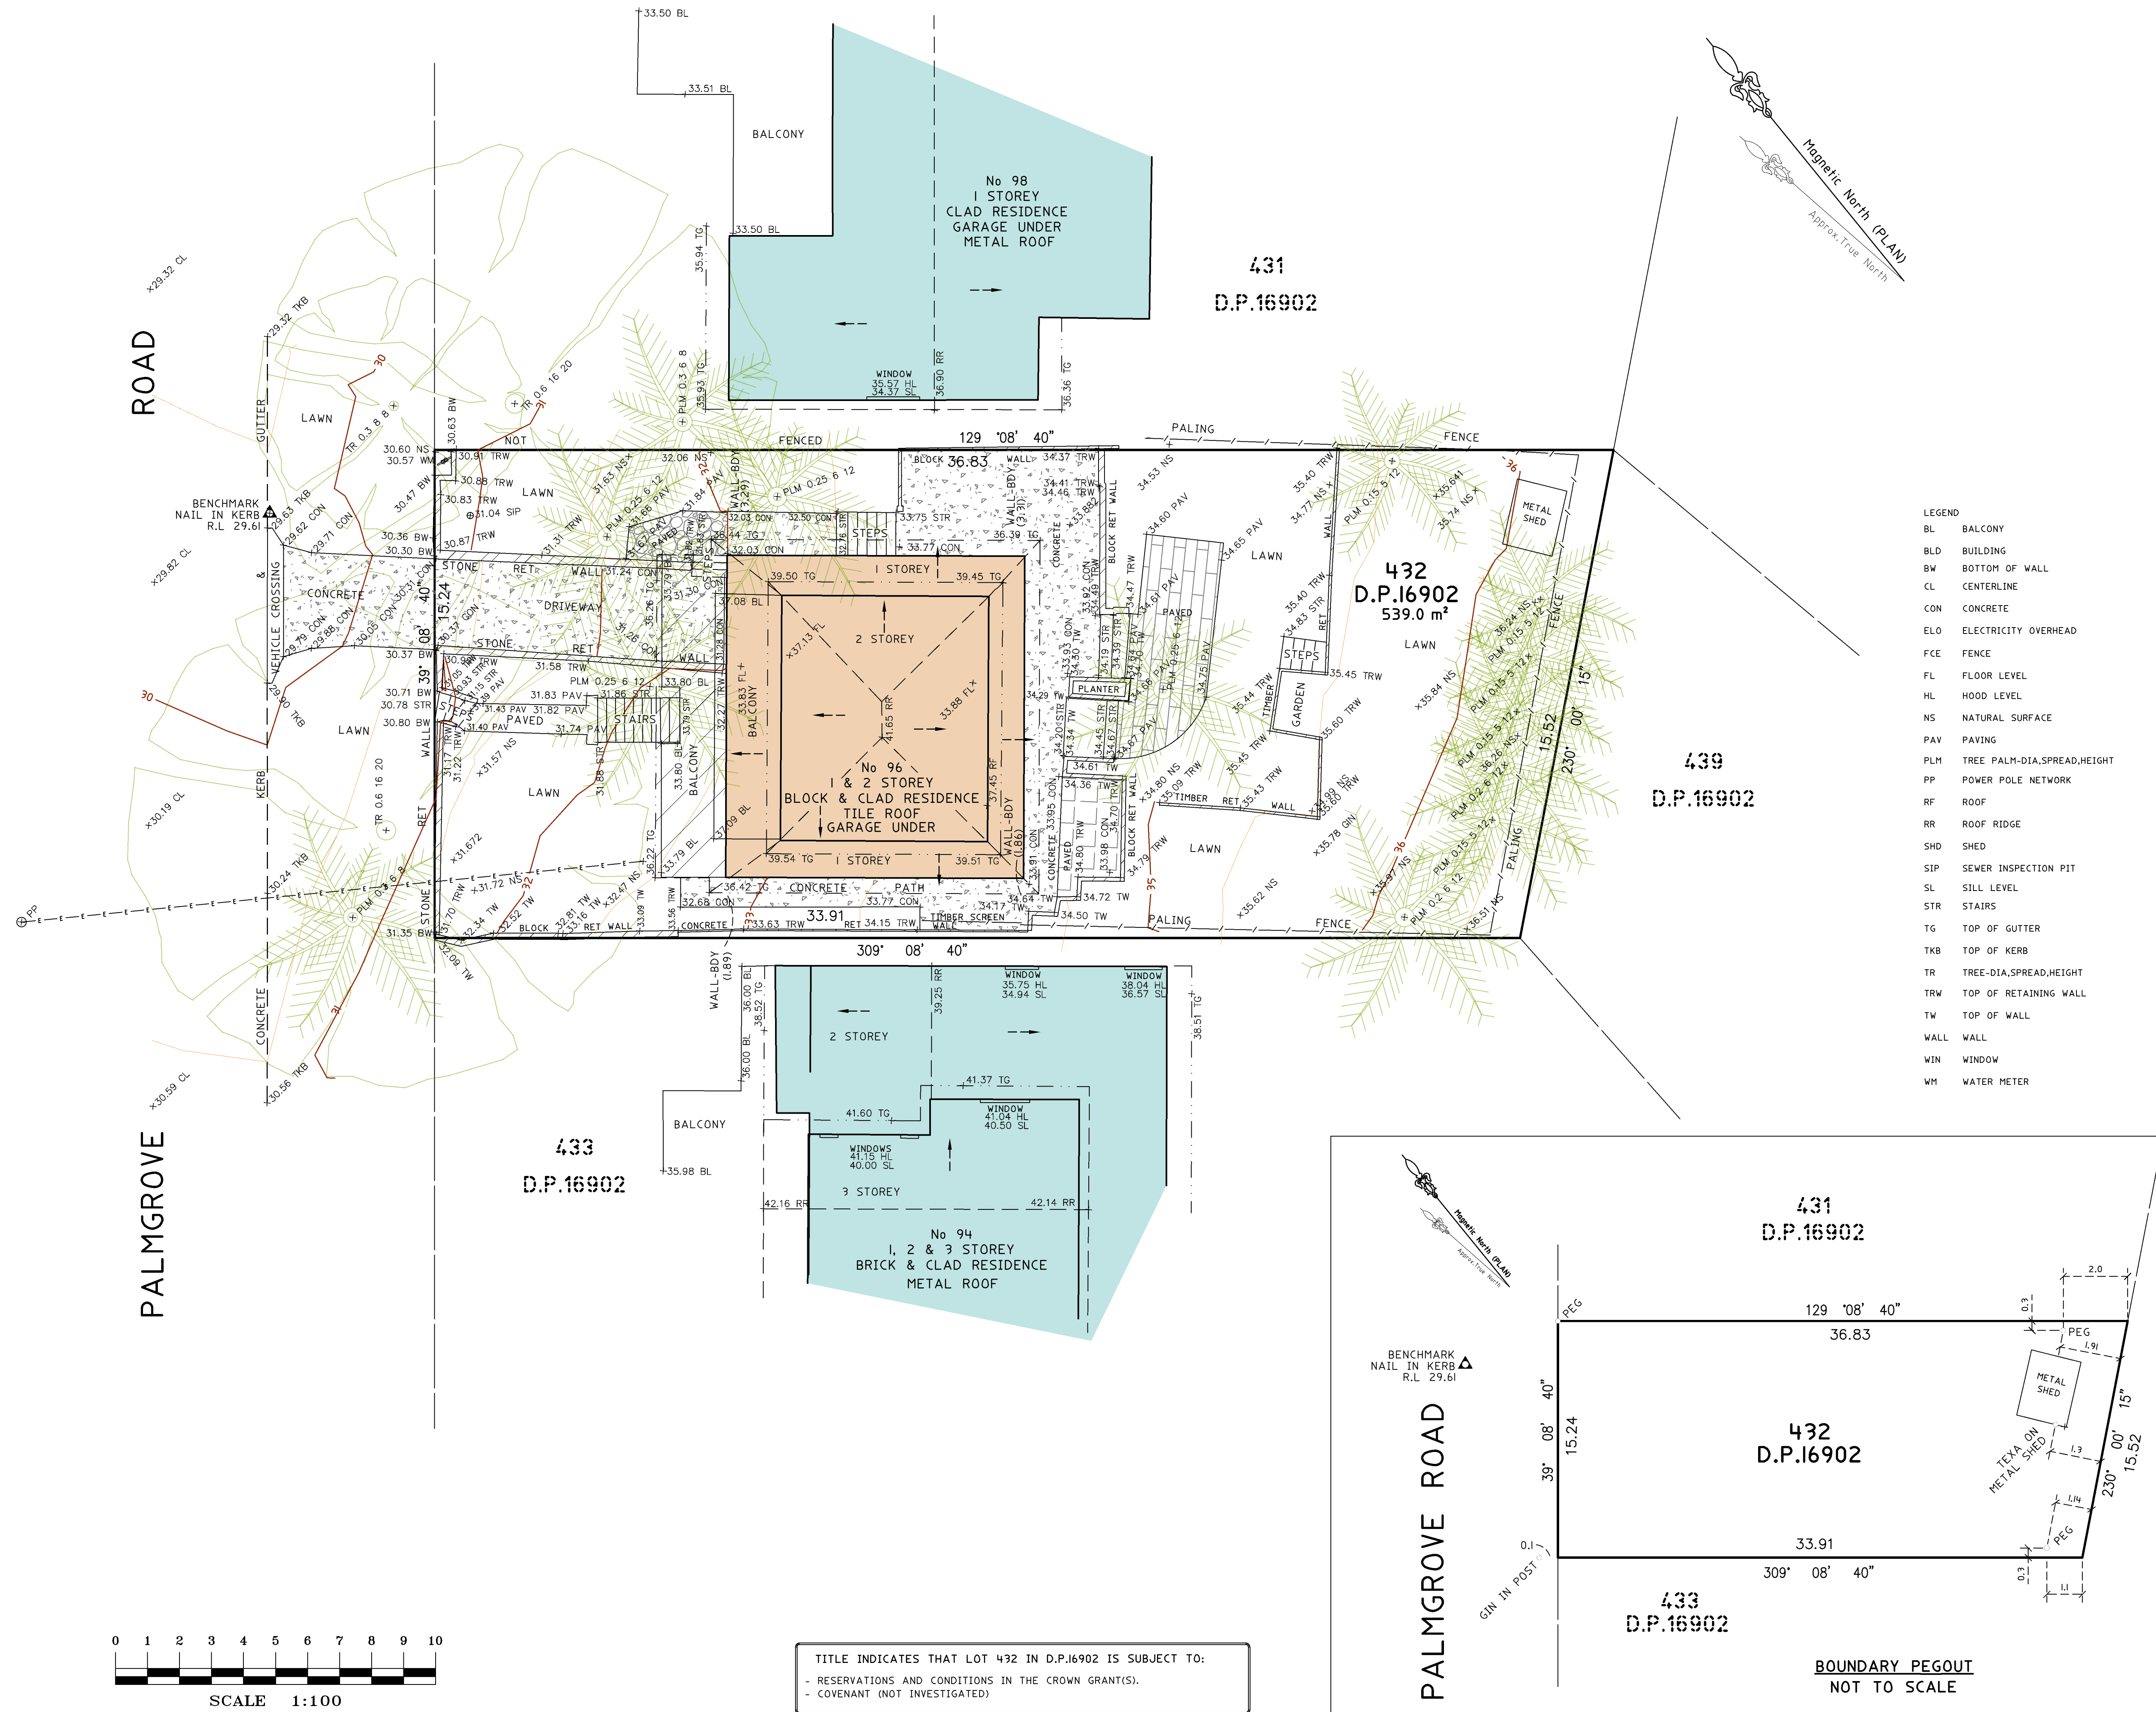

1A Mona Street Mona Vale NSW 2103
ACN 610 583 572
michael@wvsurveying.com.au
0474 843 180

Vertical Datum
DATUM: AUSTRALIAN HEIGHT DATUM (AHD)
B.M. PM 55496
R.L. 31.7
SOURCE: S.C.I.M.S. 8/2/2018

Client Details
JAMES KENNEDY
96 PALMGROVE ROAD
AVALON NSW 2107

Drawing Title
DETAIL AND LEVELS OVER
96 PALMGROVE ROAD
AVALON NSW 2107
BEING LOT 432 IN DP.16902

PROJECT: 774	PAGE 1 OF 1
Date of survey 08/02/2018	Drawing No. 774detail 1
Scale 1:100 @ A1	Rev. A