



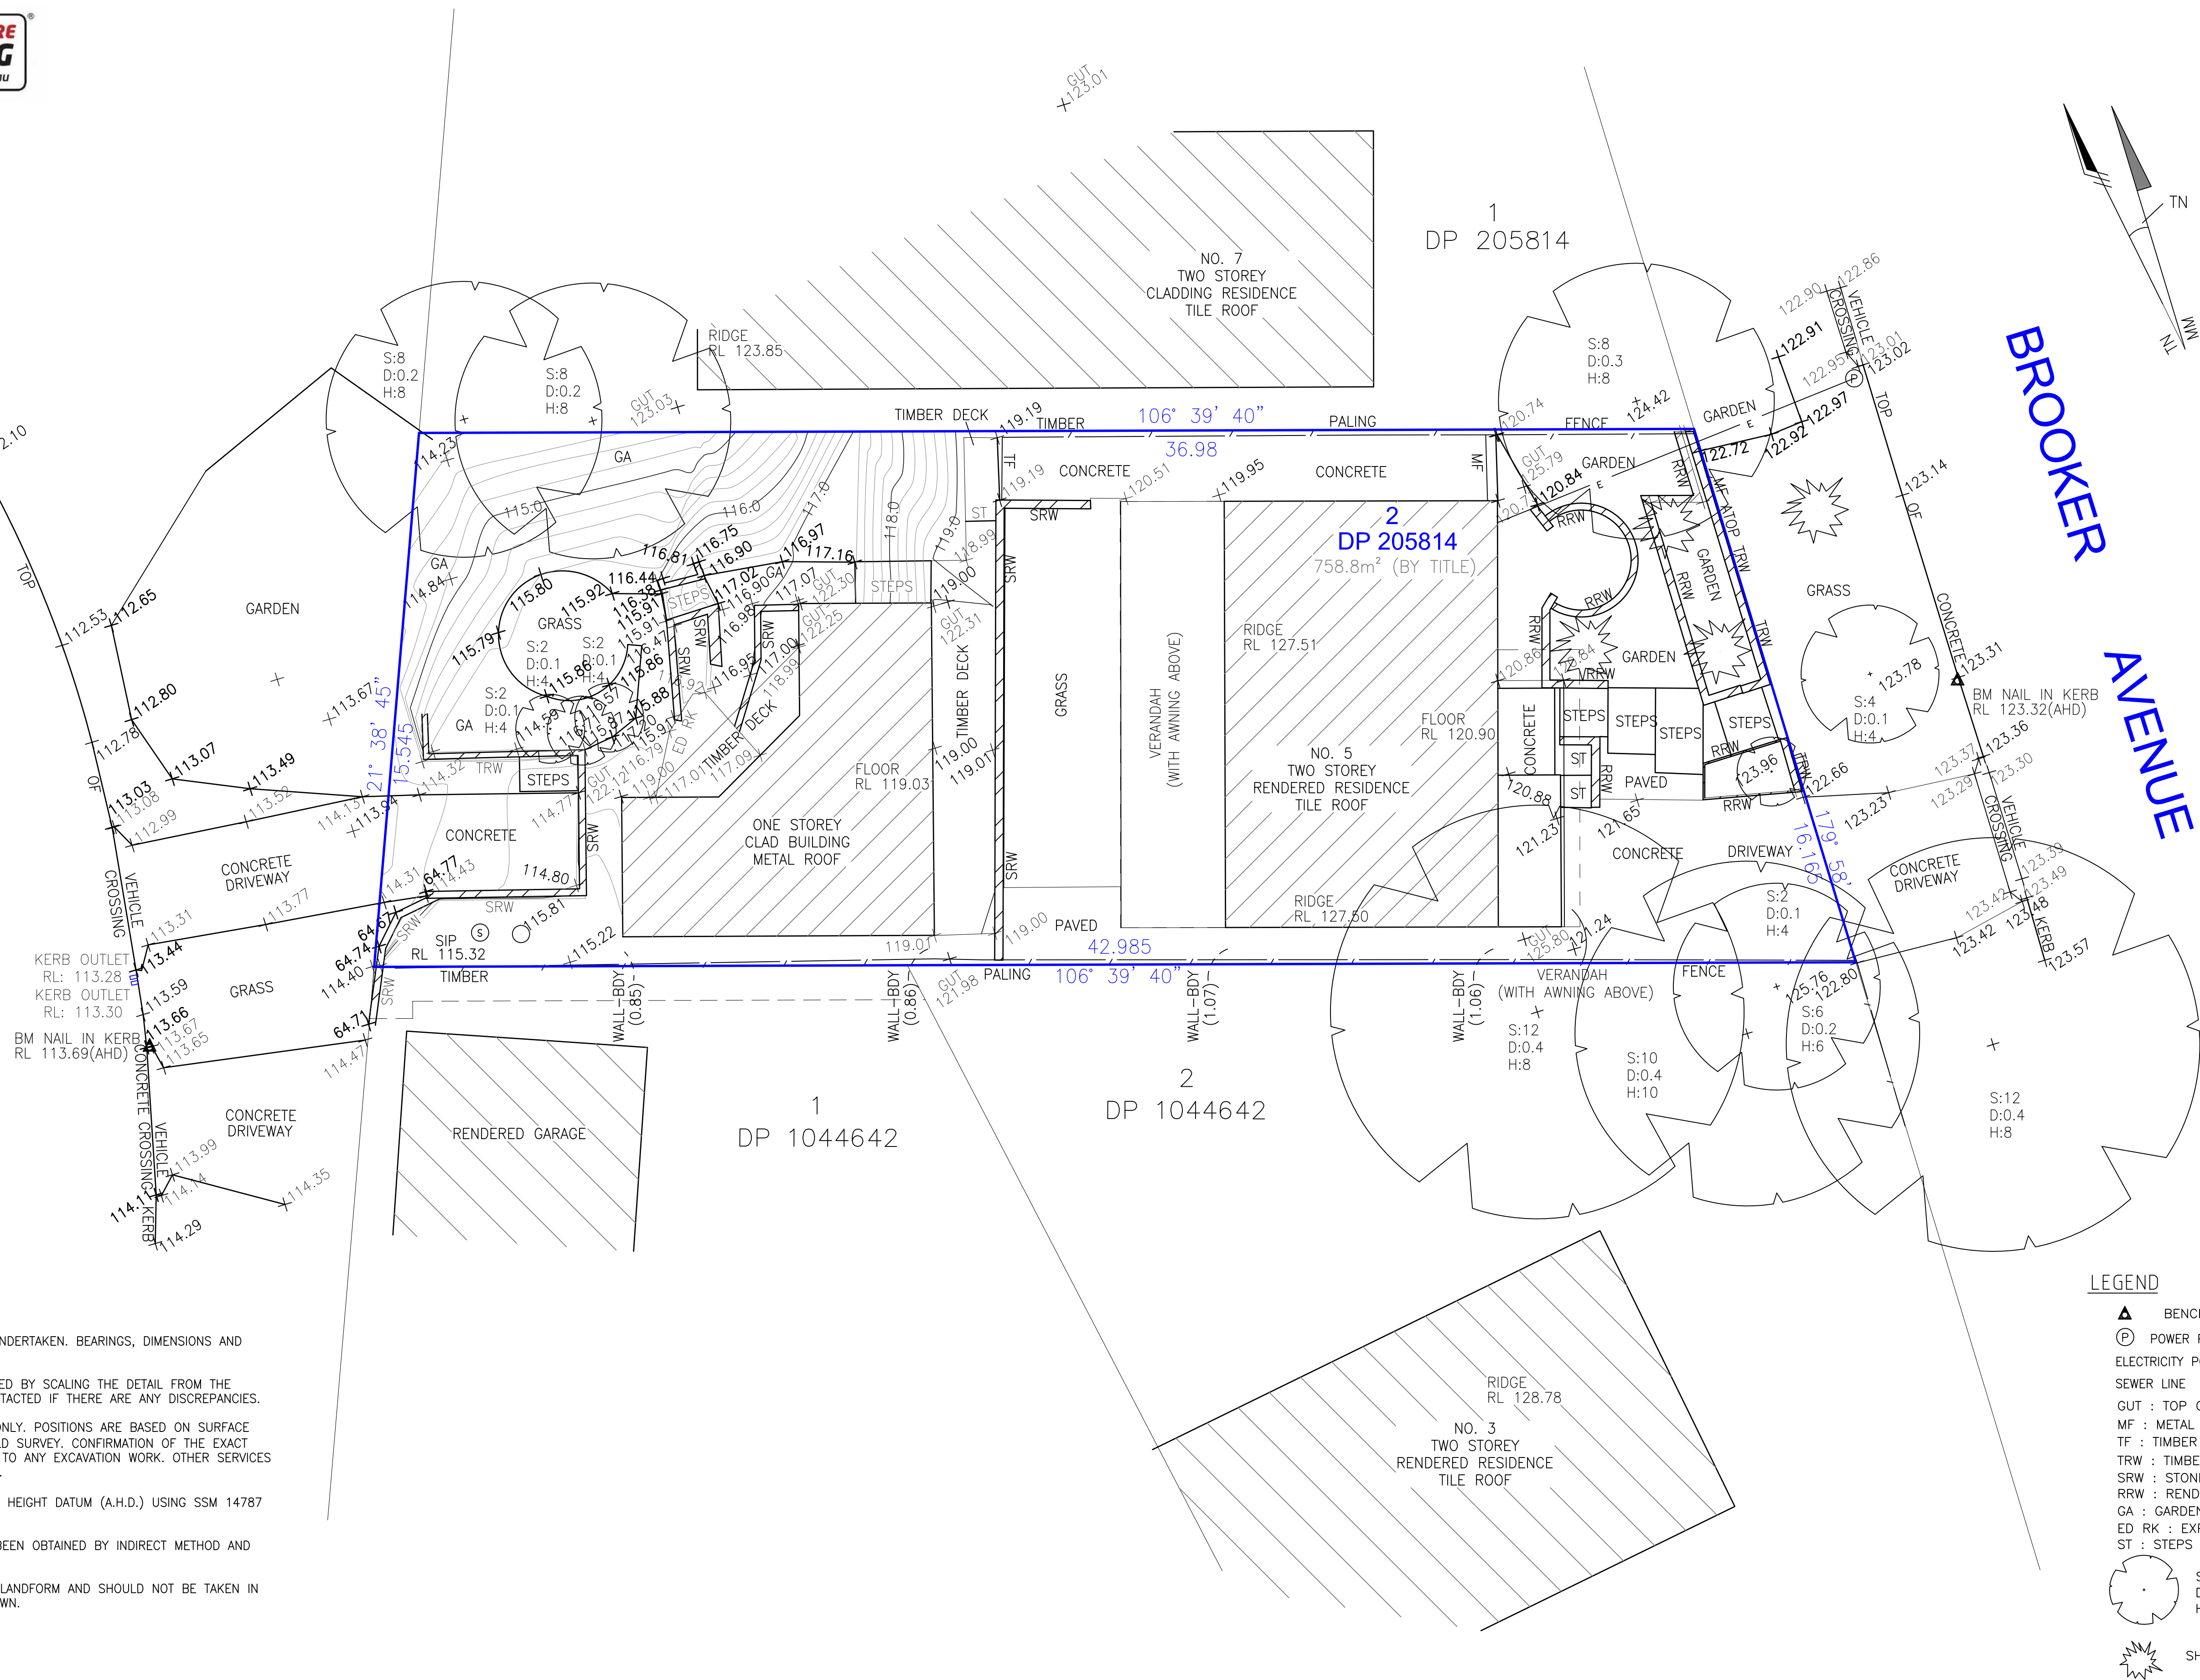

OXFORD FALLS ROAD

BROOKER AVENUE

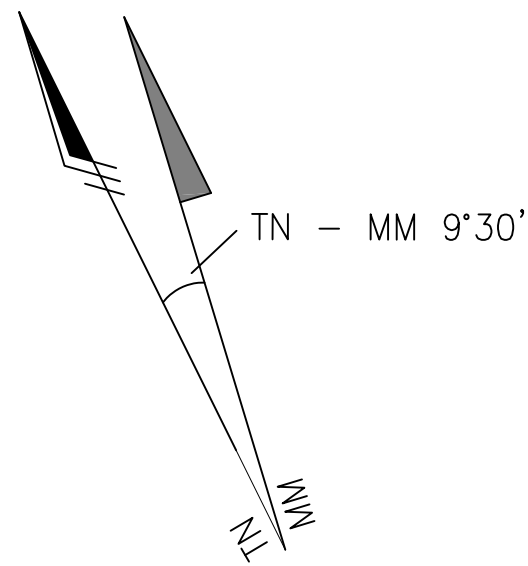

NOTES

A BOUNDARY SURVEY HAS BEEN UNDERTAKEN. BEARINGS, DIMENSIONS AND AREAS ARE FROM TITLE ONLY.

DIMENSIONS SHALL NOT BE OBTAINED BY SCALING THE DETAIL FROM THE DRAWING. SURVEYOR MUST BE CONTACTED IF THERE ARE ANY DISCREPANCIES.

SERVICES SHOWN ARE INDICATIVE ONLY. POSITIONS ARE BASED ON SURFACE INDICATOR(S) LOCATED DURING FIELD SURVEY. CONFIRMATION OF THE EXACT POSITION SHOULD BE MADE PRIOR TO ANY EXCAVATION WORK. OTHER SERVICES MAY EXIST WHICH ARE NOT SHOWN.

LEVELS ARE BASED ON AUSTRALIAN HEIGHT DATUM (A.H.D.) USING SSM 14787 R.L. 125.982m.

RIDGE & GUTTERS HEIGHTS HAVE BEEN OBTAINED BY INDIRECT METHOD AND ARE ACCURATE TO ±0.05m

CONTOURS ARE AN INDICATION OF LANDFORM AND SHOULD NOT BE TAKEN IN PREFERENCE TO SPOT LEVELS SHOWN.

CONTOUR INTERVALS 0.2m.

J21690 COVENANT.

LEGEND

- ▲ BENCH MARK
- Ⓟ POWER POLE
- ELECTRICITY POWER LINE
- SEWER LINE
- GUT : TOP OF GUT
- MF : METAL FENCE
- TF : TIMBER FENCE
- TRW : TIMBER RETAINING WALL
- SRW : STONE RETAINING WALL
- RRW : RENDERED RETAINING WALL
- GA : GARDEN
- ED RK : EXPOSED ROCK
- ST : STEPS
- ⊙ S:3 (SPREAD)
- ⊙ S:6 (DIAMETER)
- ⊙ S:10 (HEIGHT)
- ✱ SHRUB

--	--	