



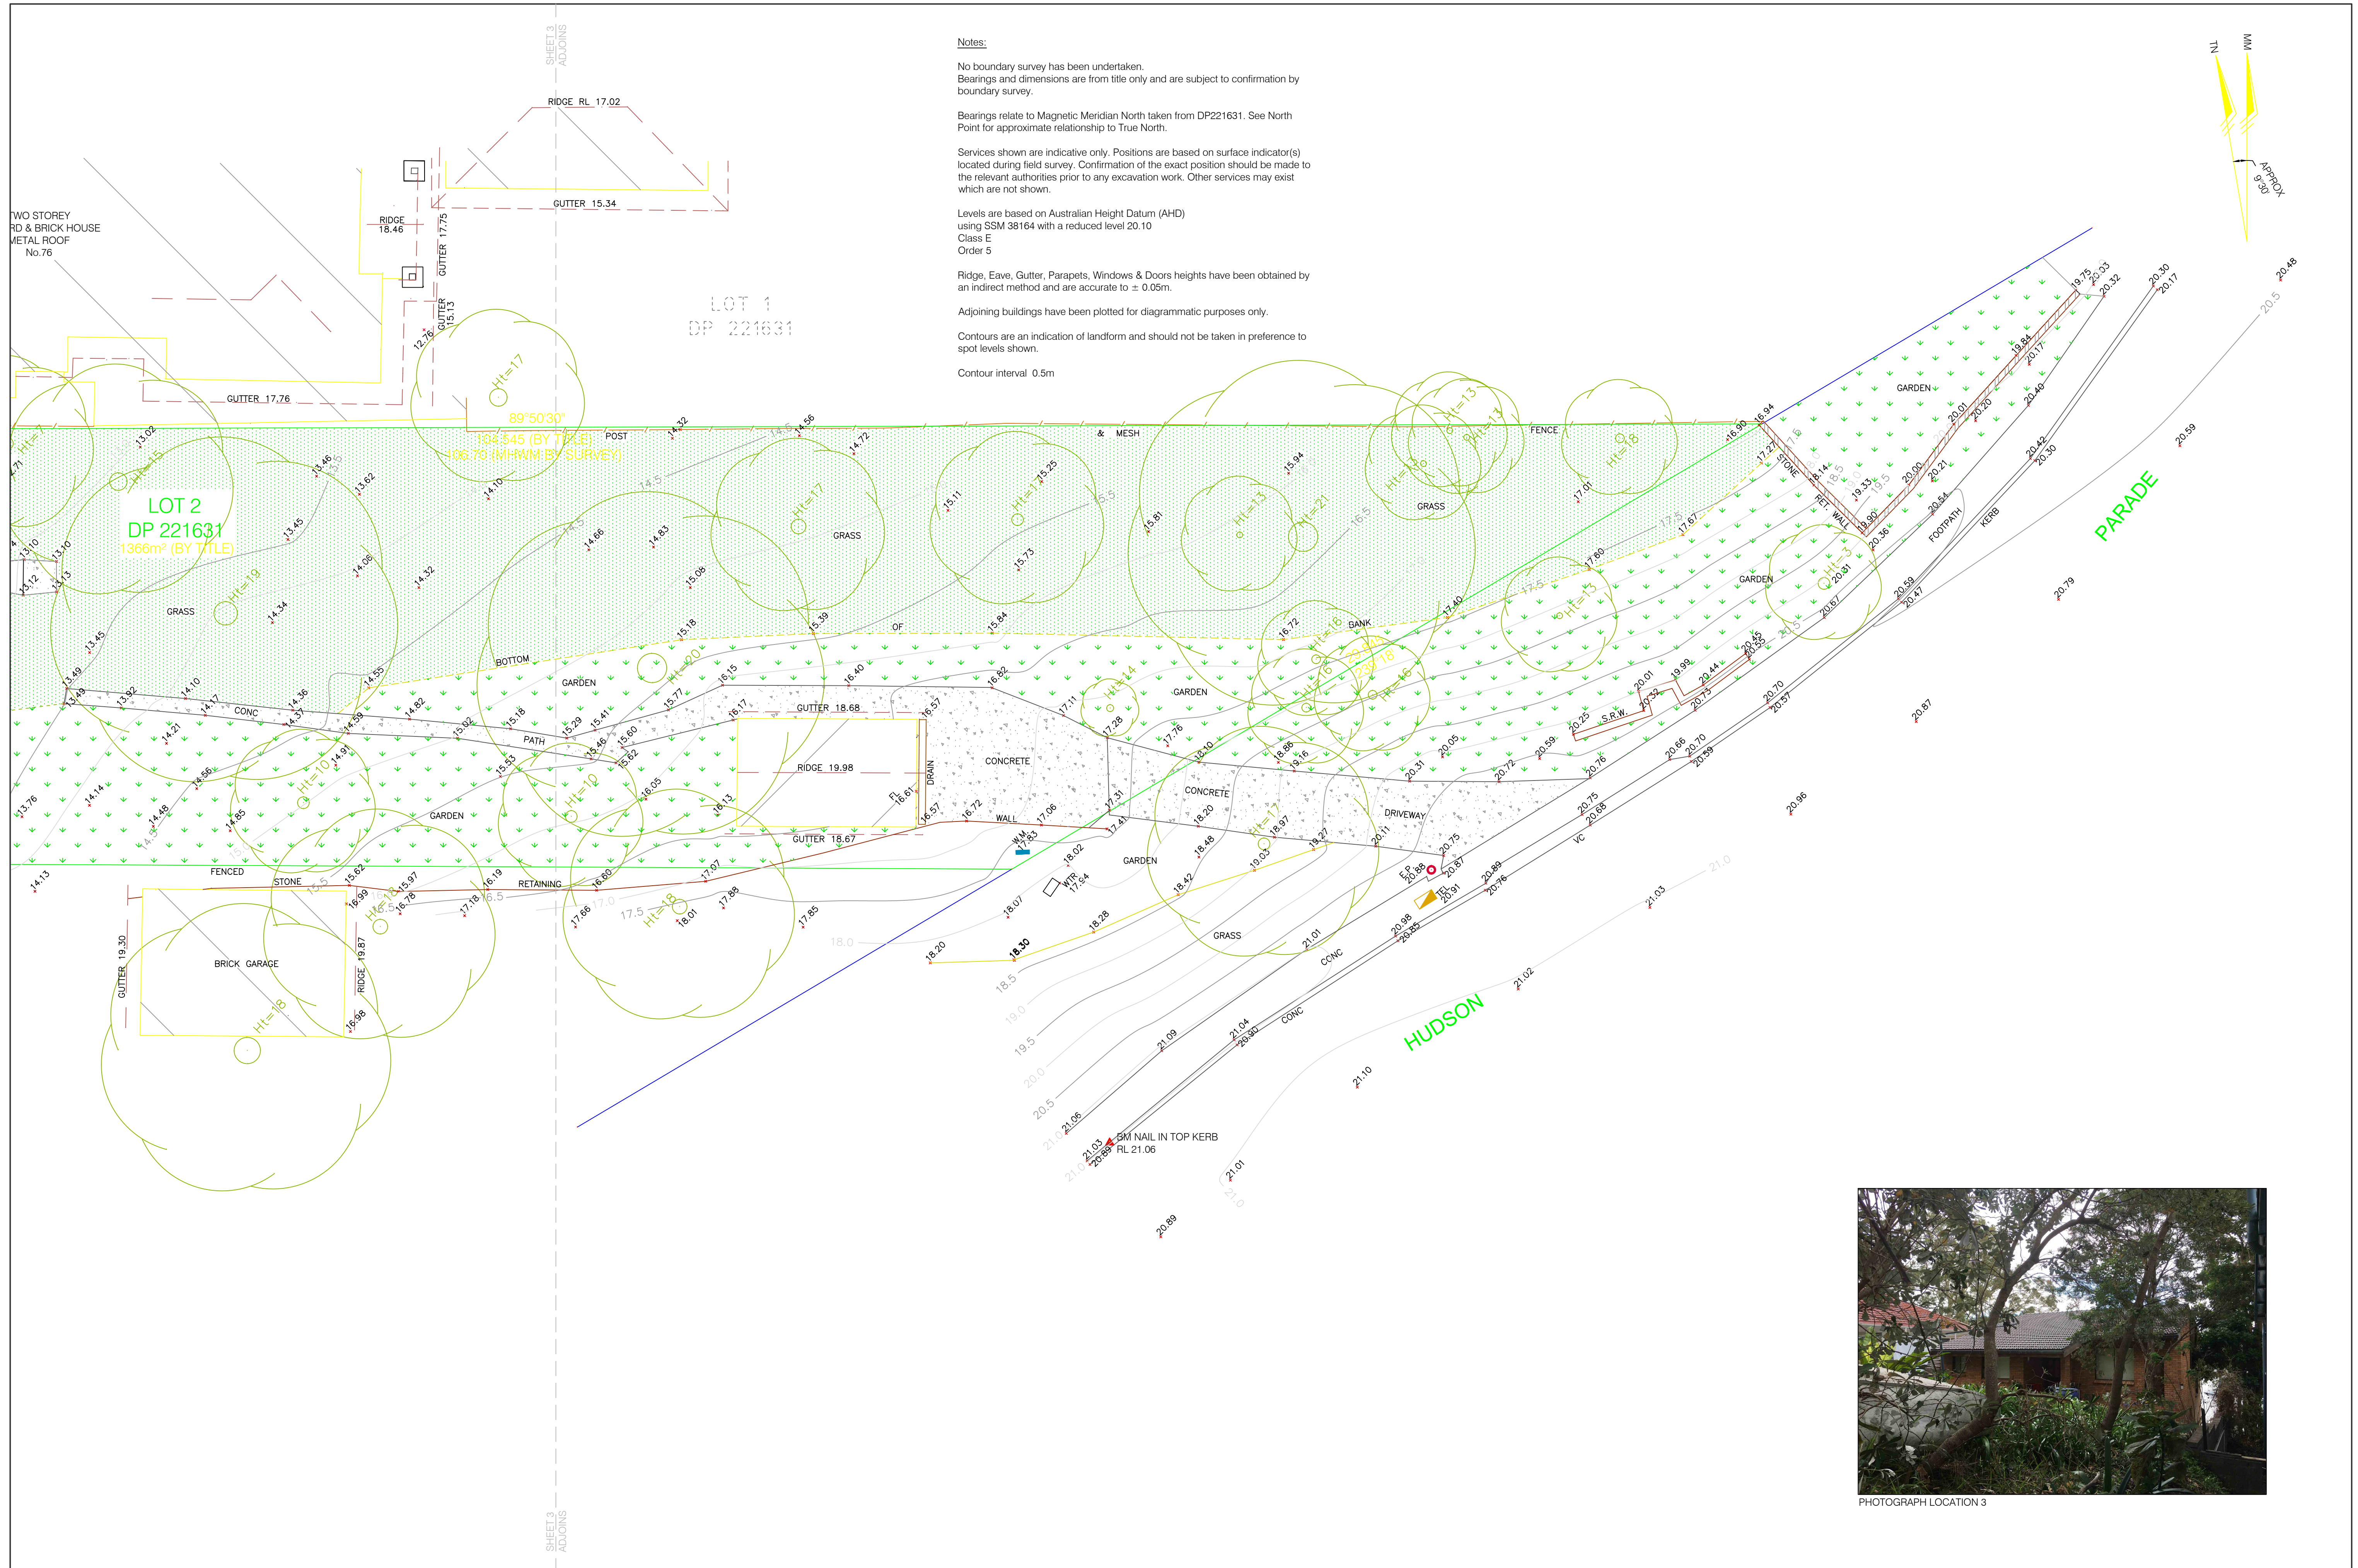

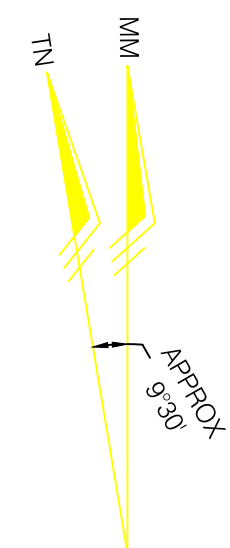

Contour interval 0.5m



PARADE

HUDSON



PHOTOGRAPH LOCATION 3



			LEGEND MHHW - MEAN HIGH WATER MARK S.R.W. - STONE RETAINING WALL	CLIENT BEN NEMENY	PROJECT 78 HUDSON PARADE CLAREVILLE	TITLE INFORMATION		QUALITY ASSURANCE		COPYRIGHT ©			
Issue	Amendment	Date				Lot: 2	Surveyor: GC	THIS DOCUMENT IS BOTH ELECTRONIC AND HARD COPY. IT IS CONFIDENTIAL AND REMAINS THE PROPERTY OF LAWRENCE GROUP PTY. LTD. IT MUST NOT BE REPRODUCED OR ANY OTHER PROJECT WITH OUT THE WRITTEN APPROVAL OF LAWRENCE GROUP PTY. LTD.		Date of Survey: 06/12/17	Date of Plan: 19/12/17		
						Plan No.: DP 221631	Drawn: GC		Datum: AHD	Co-ords			
						Title / Folio: 2/221631	Checked by: BJ	Date: 19/12/17	Scale: 1:100	(Original size A1)			
						L.G.A.: NORTHERN BEACHES	Approved by: BJ	Date: 19/12/17	Cad ref: 173850-DETL-001B	Sheet 4 of 4			
			Parish: NARRABEEN	DRAWING TITLE		JOB NUMBER / ISSUE							
			County: CUMBERLAND	DETAIL & LEVEL SURVEY		173850		DETL-001/B					
STATEMENT OF QUALITY ASSURANCE: IT IS EVIDENT THAT THE SURVEY, WORKS UNDERTAKEN AND THE DRAWING HAVE BEEN UNDERTAKEN IN ACCORDANCE WITH THE REQUIREMENTS OF THE QUALITY PLAN, WHERE THE QUALITY ASSURANCE IS INCORPORATED. ALL INFORMATION ON THIS DRAWING IS INTENDED FOR PRELIMINARY PURPOSES ONLY AS IT IS UNCHECKED.													