



Title:


www.turnerhughes.com.au L2, 121 Alexander Street, Crows Nest NSW 2065 P: (02) 9439-3200 ABN: 93 053 938 579


tha@turnerhughes.com.au

Project: Lot 2, 2A West Street, Balgowlah

Date:17/9/19 Drawn: RP

**Drawing Number:** 385 SKD-01

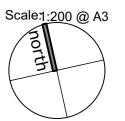

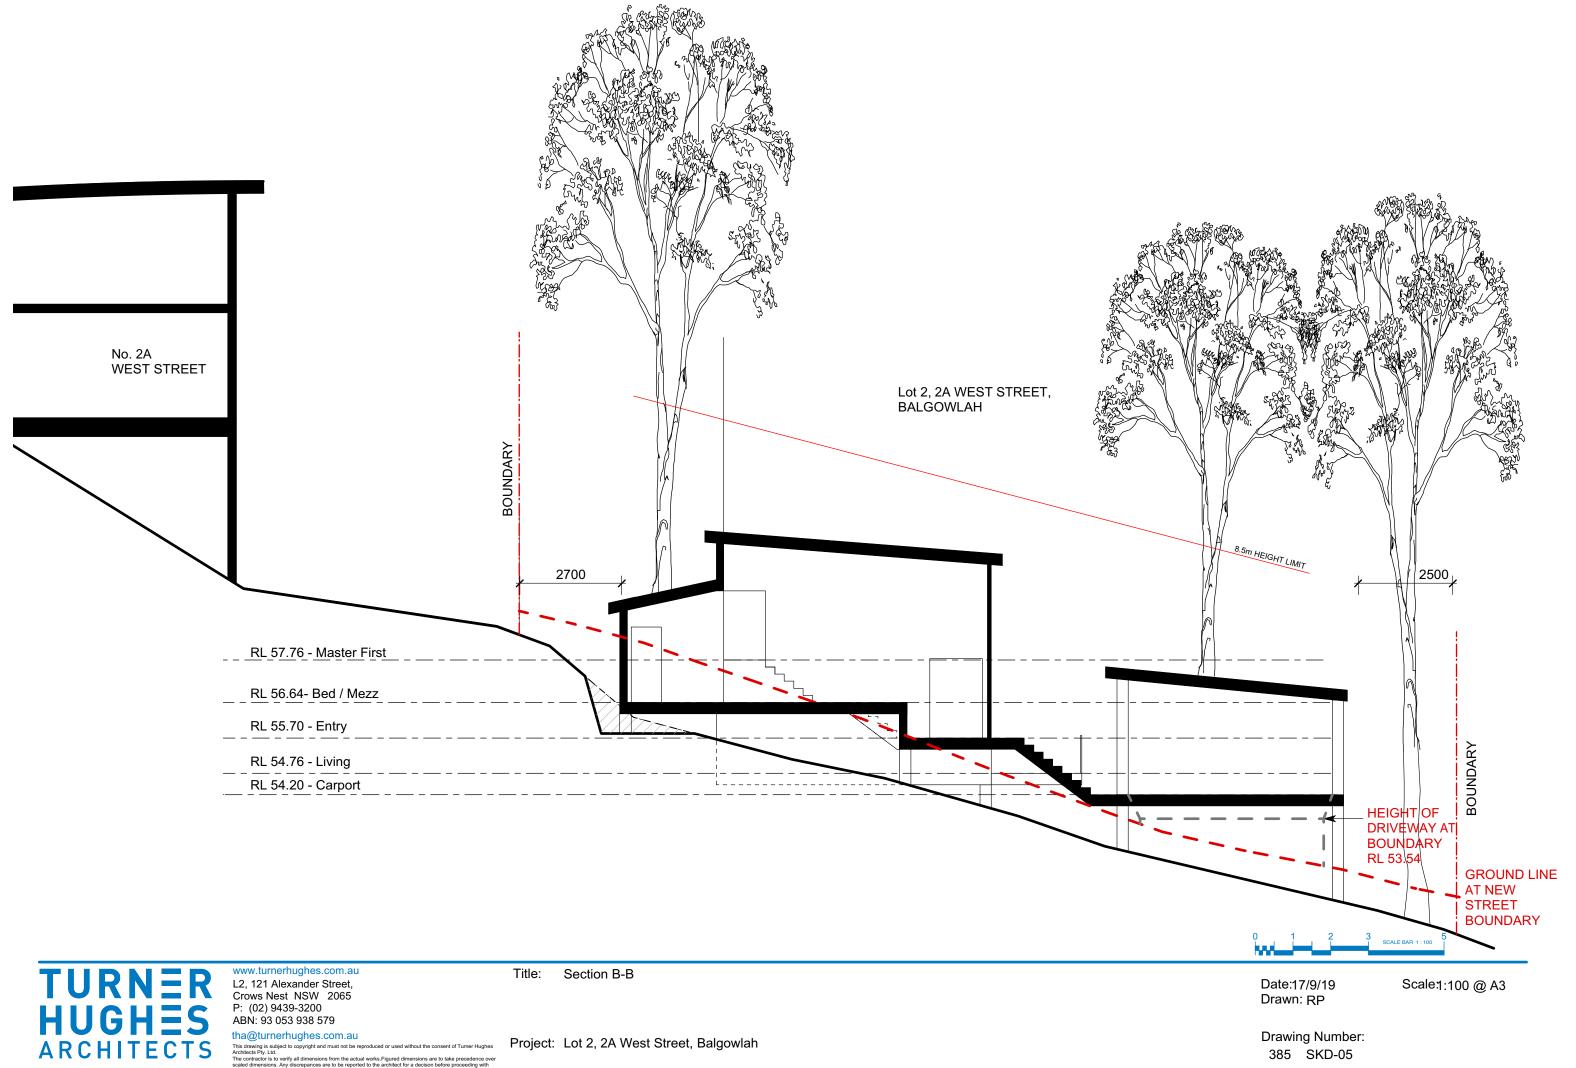

17/9/19

385 SKD-05