

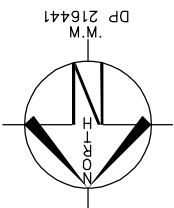


NORTH

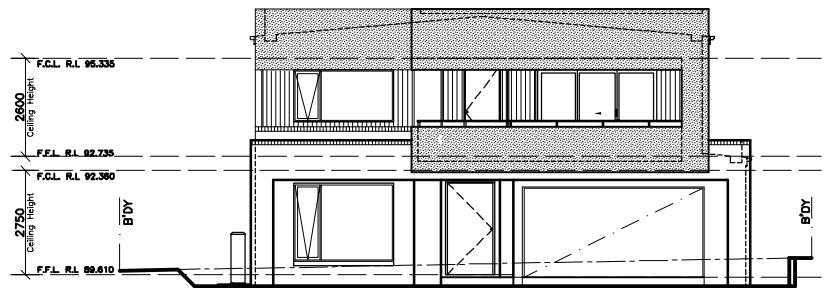


LOT 358  
D.P: 216441  
L.G.A: NORTHERN BEACHES


SITING HAS BEEN COMPLETED  
IN ACCORDANCE WITH  
WARRINGAH DCP 2011

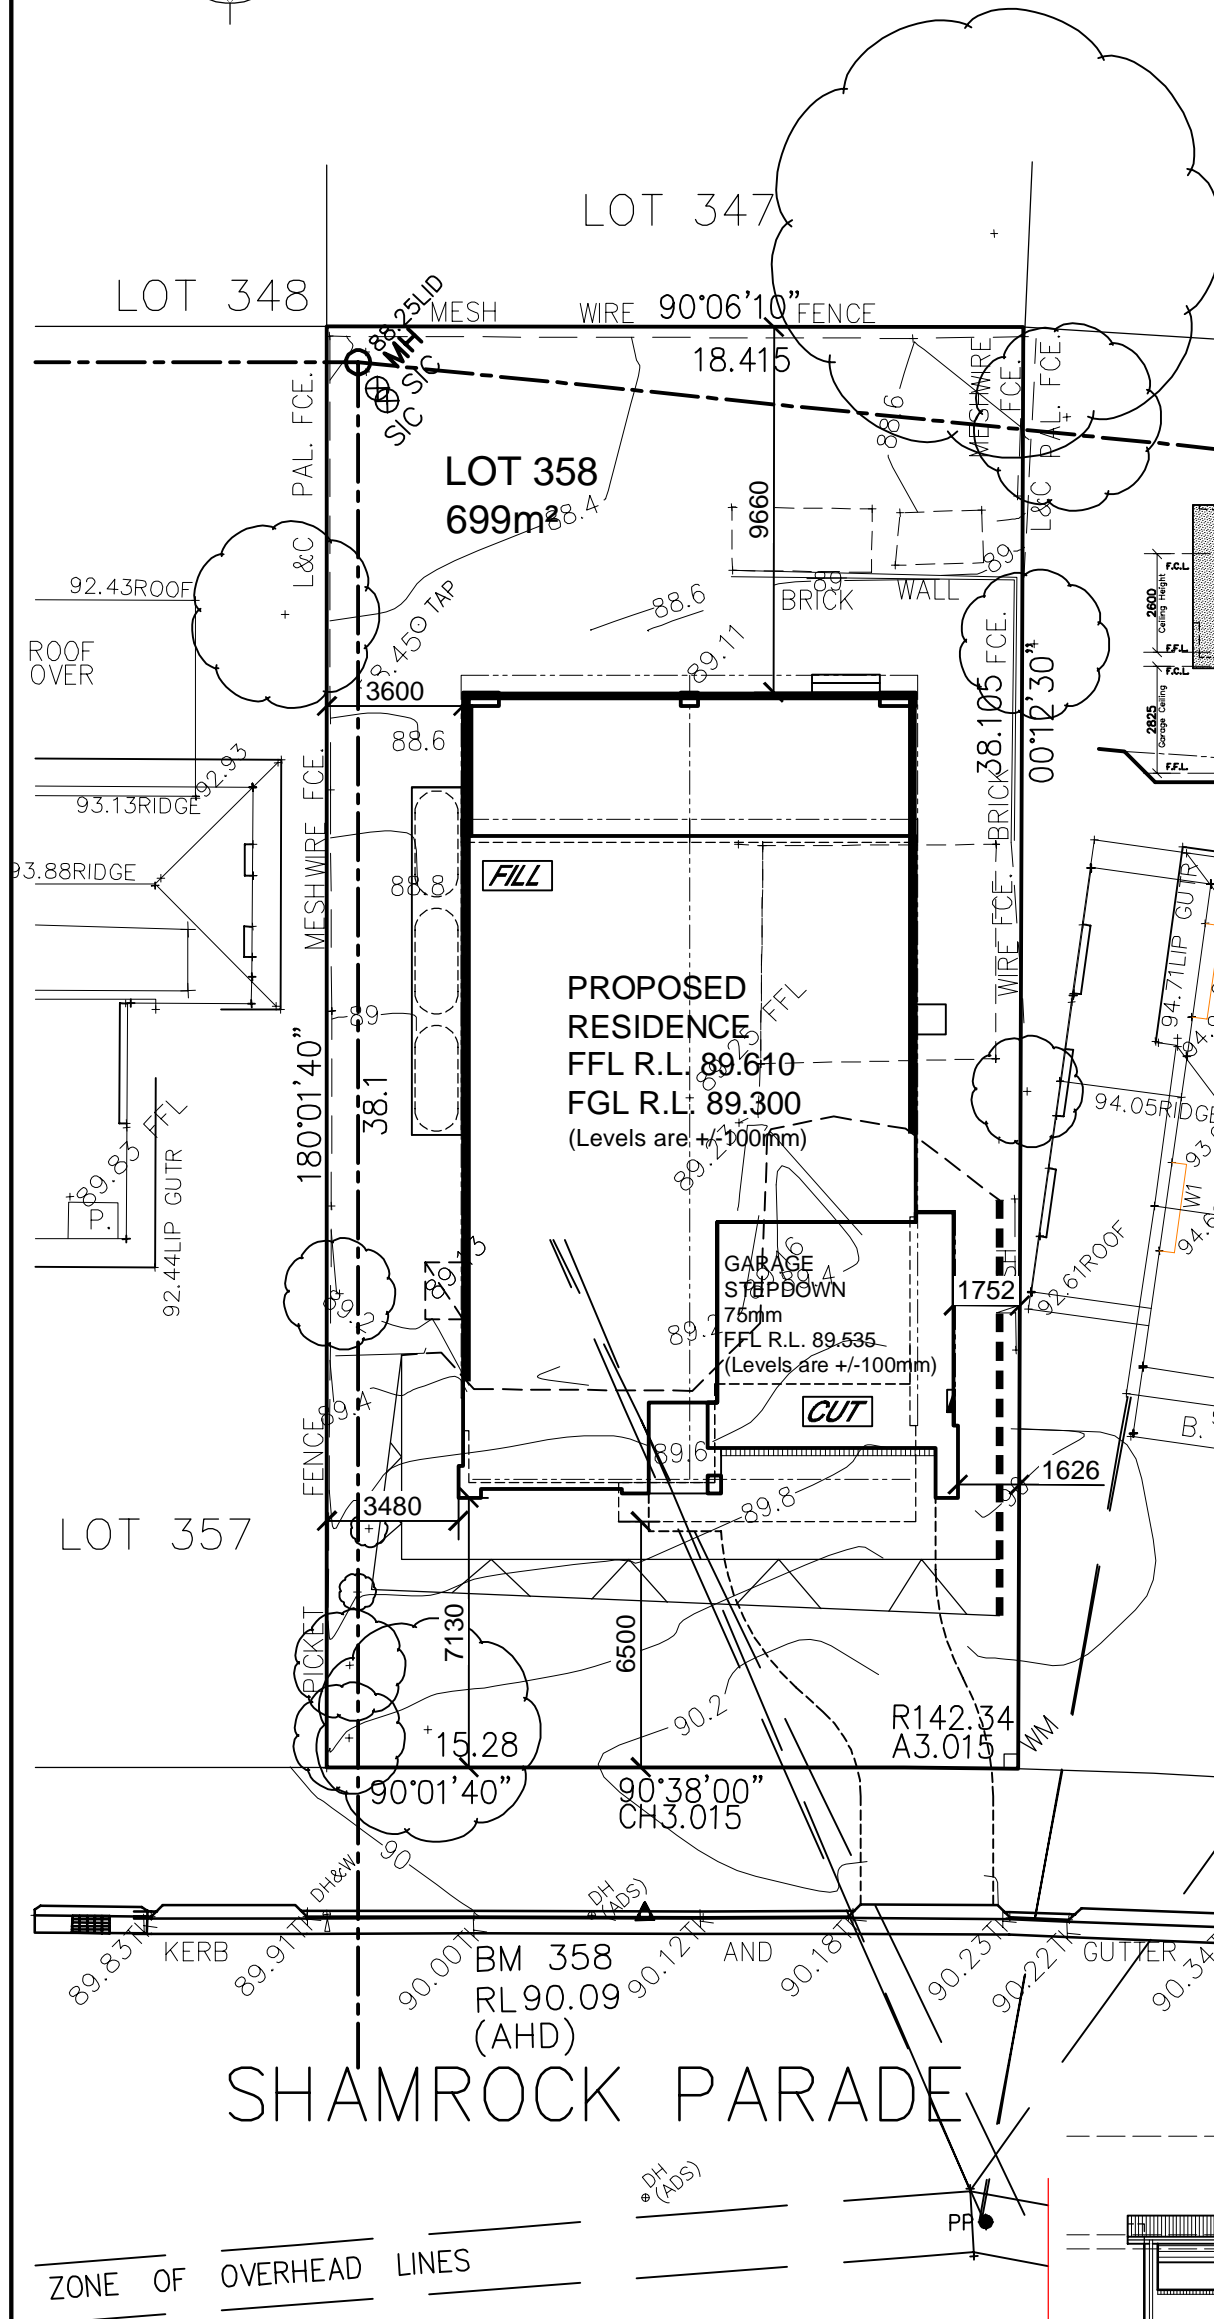

ELEVATION 1  
-NORTH-

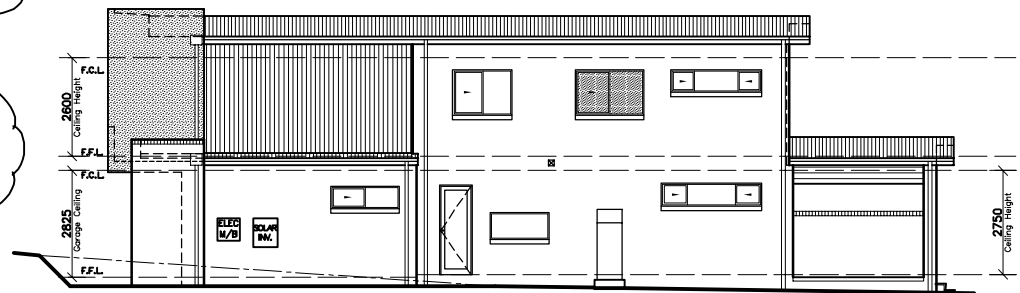

ELEVATION 2  
-WEST-

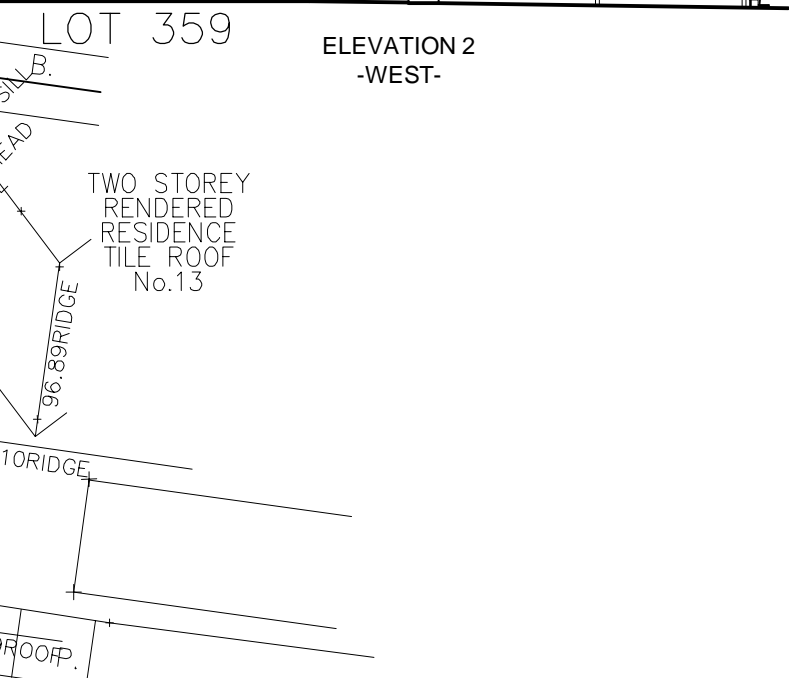

ELEVATION 3  
-SOUTH-



ELEVATION 4  
-EAST-

## NEIGHBOUR NOTIFICATION PLAN

CLIENT'S SIGNATURE: \_\_\_\_\_ DATE: \_\_\_\_\_

**ClarendonHomes**

BL No. 2298C  
ABN 18 003 892 706

Clarendon Homes (NSW) P/L  
21 Solent Circuit, Baulkham Hills NSW 2153  
T: (02) 8851 5300

© ALL RIGHTS RESERVED  
This plan is the property of  
CLARENDON HOMES (NSW) P/L  
Any copying or altering  
of the drawing shall not be  
undertaken without written  
permission from  
CLARENDON HOMES (NSW) P/L  
# ALL DIMENSIONS TO STRUCTURAL  
ELEMENTS. DIMENSIONS TO BE READ IN  
PREFERENCE TO SCALING.

PRODUCT:  
**BOSTON 42**  
Newport  
R/H Garage  
  
Sapphire Specification

CLIENT:  
**Mr. HODGES**  
**Mrs. HODGES**  
SITE ADDRESS:  
**Lot 358 No.11**  
**Shamrock Parade**  
**KILLARNEY HEIGHTS 2087**

D.A. DRAWING

DRAWN: MTK	DATE: 18.09.23	Rev: F
RATIO @ A3: 1:200	CHECKED: AL	
SHEET: 2.3	JOB No: 29916736	NSW