

Contact Us	
The General Manager, 725 Pittwater Road, Dee Why NSW 2099 or Customer Service Centre, Northern Beaches Council DX9118 Dee Why	
Email	council@warringah.nsw.gov.au
Fax	9942 2606
If you need help lodging your application call Customer Service on (02) 9942 2111 or come in and talk to us at the Civic Centre, Dee Why.	

Office Use Only											


Part 1: Declaration

1. DECLARATION	
I hereby certify that the shadow diagrams submitted with the proposal at	
Address	
For the erection of <i>Description of development</i>	
<ul style="list-style-type: none"> In accordance with the survey (prepared by a registered surveyor) which is required to be submitted with the application Drawn to true north Indicate shadow cast by the proposal at 9am, noon, 3pm, 21 June To indicate the shadow cast by existing buildings and structures on the site and in the surrounding area 	

Part 2: Certification


2. CERTIFIER			
Title	Mr	Mrs	Ms
	Other		
Full family name <i>(no initials) (or Company)</i>			
Full given names <i>(no initials) (or A.C.N)</i>			
Phone		Alternate	
Mobile		Fax	
Qualification <i>(i.e. Architect, Planner, Computer Technician, Surveyor)</i>			

Part 3: Signature




3. APPLICANT(S) SIGNATURE	
Signature	
Date	


LOT 18
D.P: 227585
L.G.A: NORTHERN BEACHES

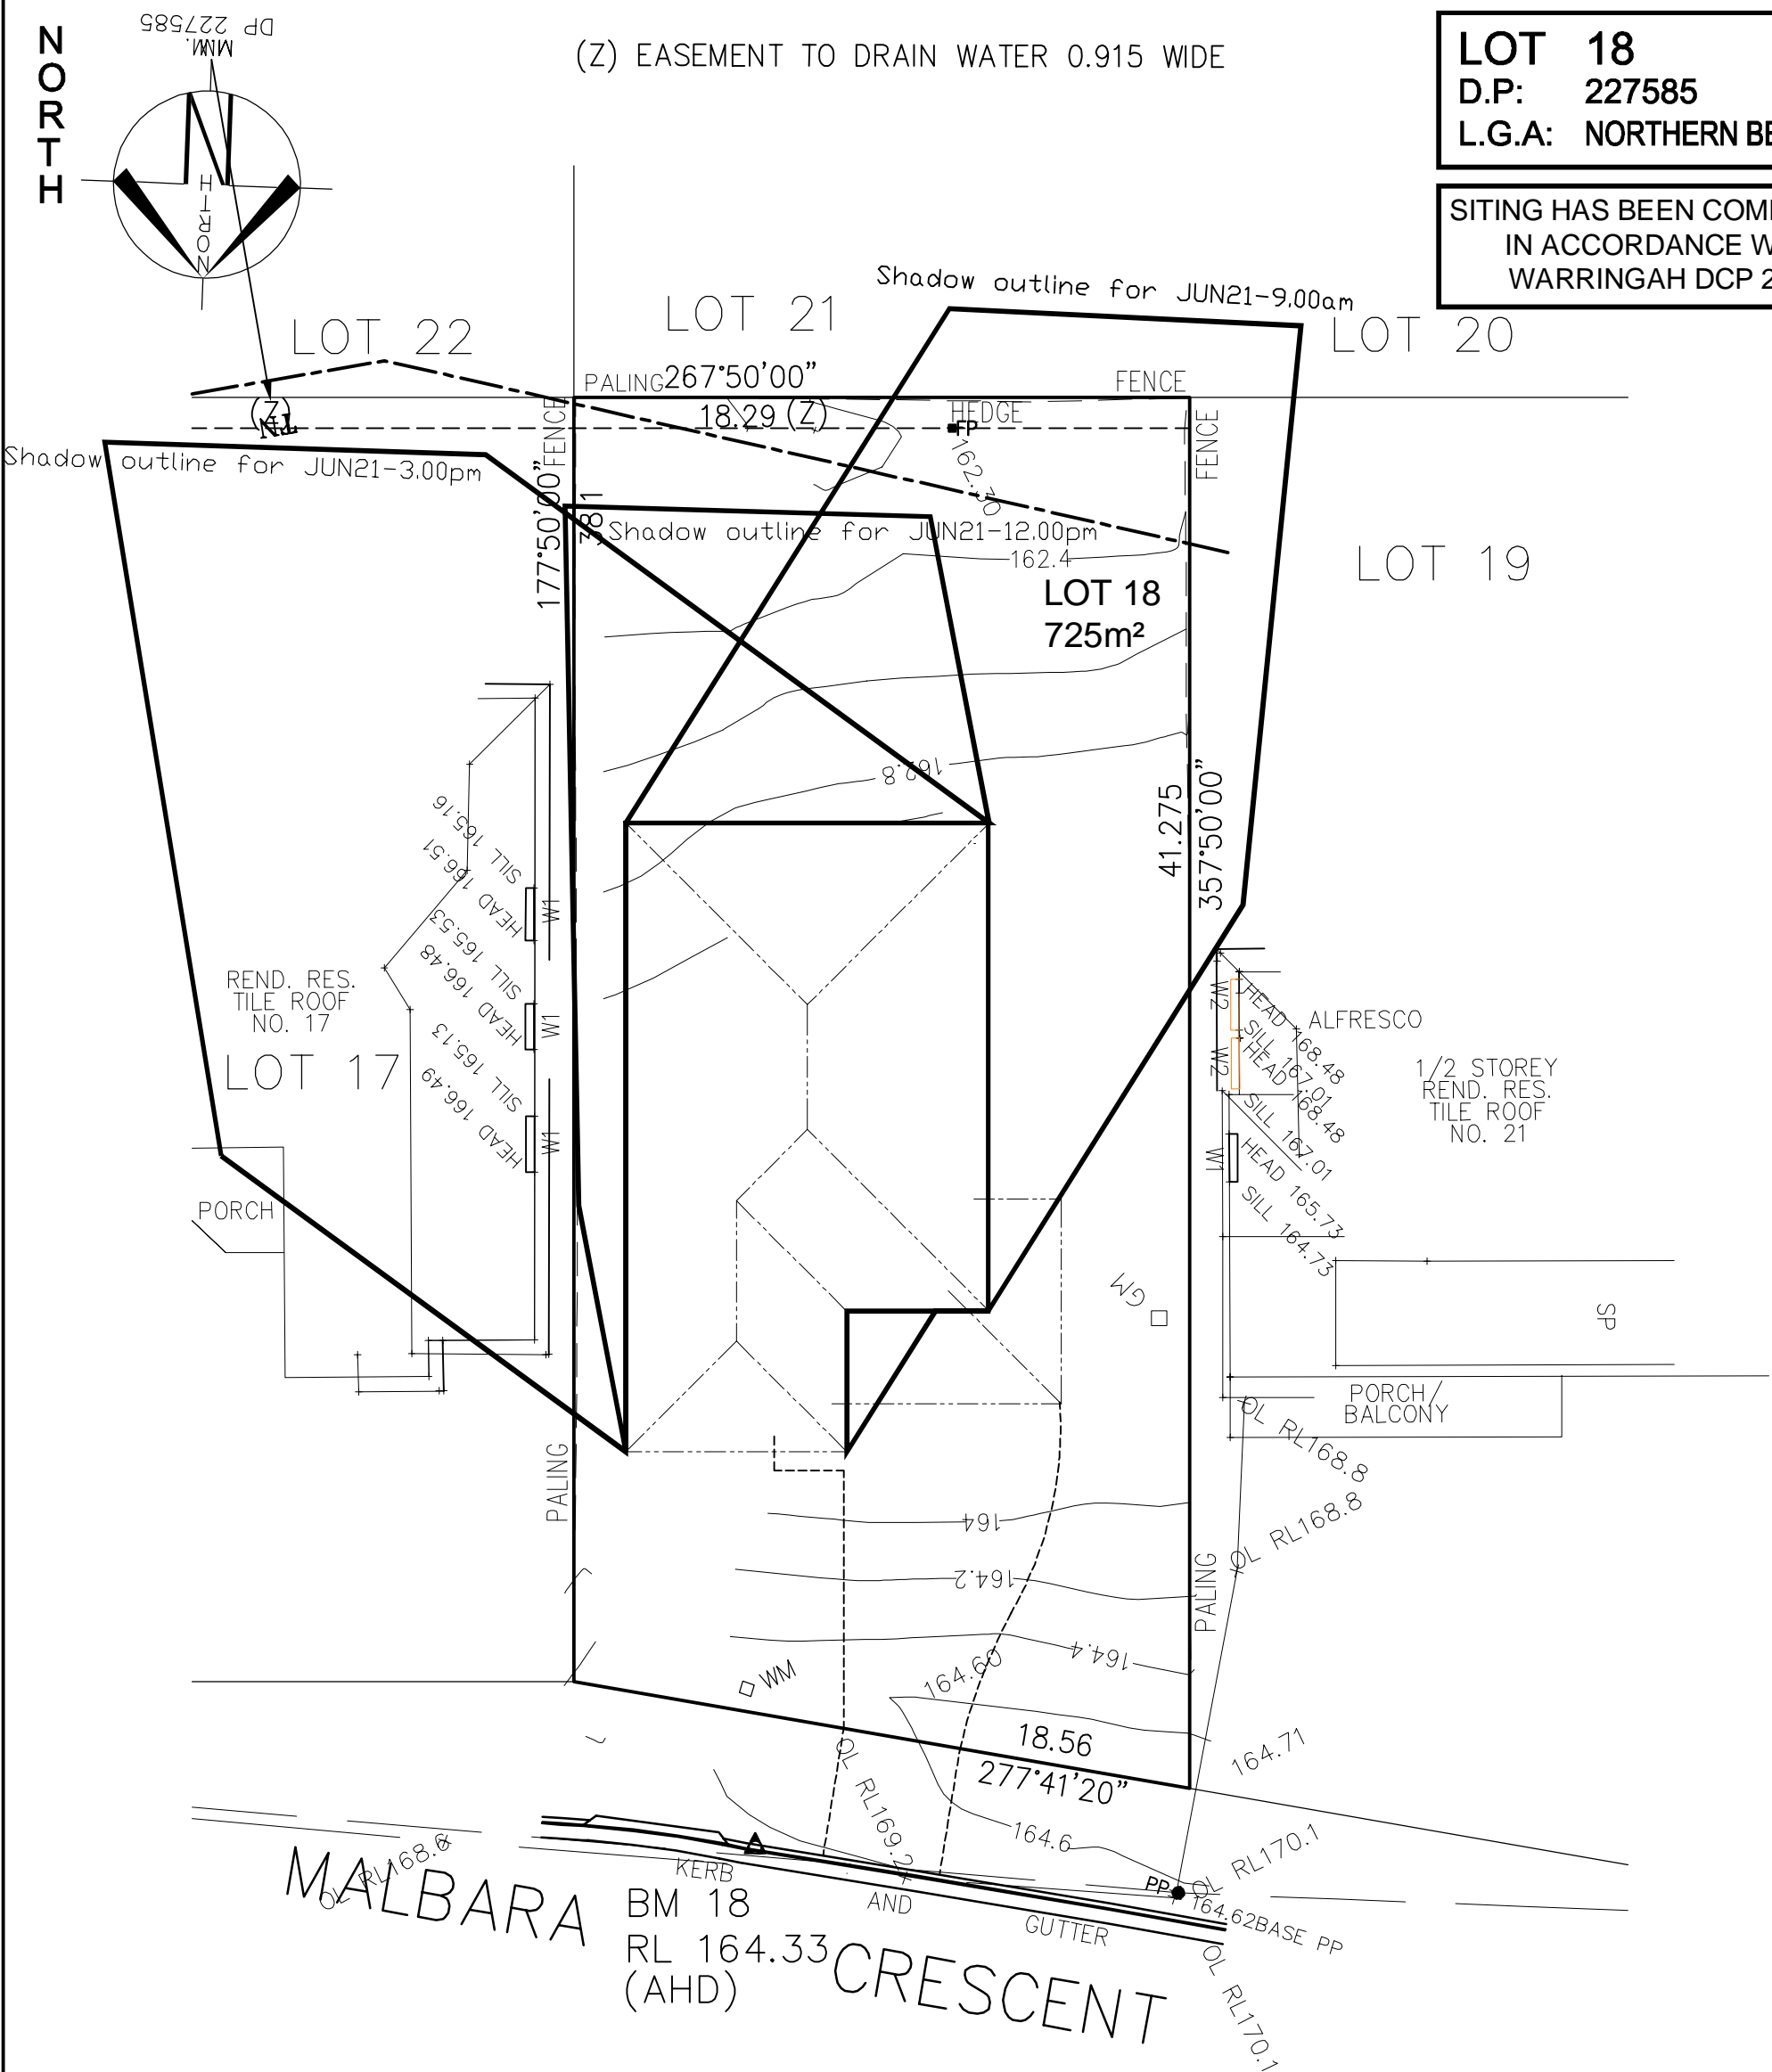SITING HAS BEEN COMPLETED
IN ACCORDANCE WITH
WARRINGAH DCP 2011




SHADOW DIAGRAM @ 21st JUNE

	SHADOW CAST AT 9.00am ON JUNE 21st
	SHADOW CAST AT 12.00pm ON JUNE 21st
	SHADOW CAST AT 3.00pm ON JUNE 21st

CLIENT'S SIGNATURE:		DATE:				
 <p>BL No. 2298C ABN 18 003 892 706</p> <p>Clarendon Homes (NSW) P/L 21 Solent Circuit, Baulkham Hills NSW 2153 T: (02) 8864 5000</p>	<p>© ALL RIGHTS RESERVED This plan is the property of CLARENDON HOMES (NSW) P/L Any copying or altering of the drawing shall not be undertaken without written permission from CLARENDON HOMES (NSW) P/L</p> <p># DIMENSIONS TO BE READ IN CONJUNCTION WITH 20-004-000</p>	<p>PRODUCT:</p> <p>BOSTON 36 Classic R/H Garage</p> <p>Sapphire Specification</p>	<p>CLIENT:</p> <p>Mr. COELHO DOS SANTOS Mrs. GARRICK</p>	DA DRAWINGS		
			<p>SITE ADDRESS:</p> <p>Lot 18 No.19, DP 227585 Malbara Crescent FRANCIS FOREST 2086</p>	<p>DRAWN: PG.</p>	<p>DATE:</p> <p>01.04.19</p>	<p>Rev:</p>
			<p>RATIO @ A3: 1:200</p>	<p>CHECKED: J.S</p>	<p>F</p>	
			<p>SHEET:</p> <p>23</p>	<p>JOB No:</p> <p>29913405</p>		<p>NSW</p>

NORTH

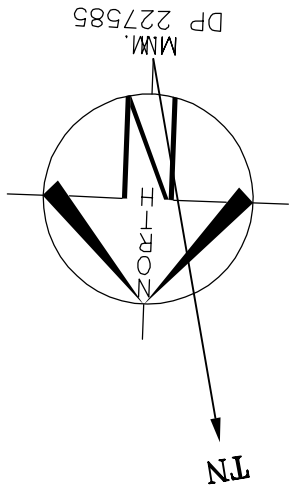


LOT 18
D.P: 227585
L.G.A: NORTHERN BEACHES


**SITING HAS BEEN COMPLETED
IN ACCORDANCE WITH
WARRINGAH DCP 2011**

LOT 17

PROPOSED
RIDGE R.L 171.298

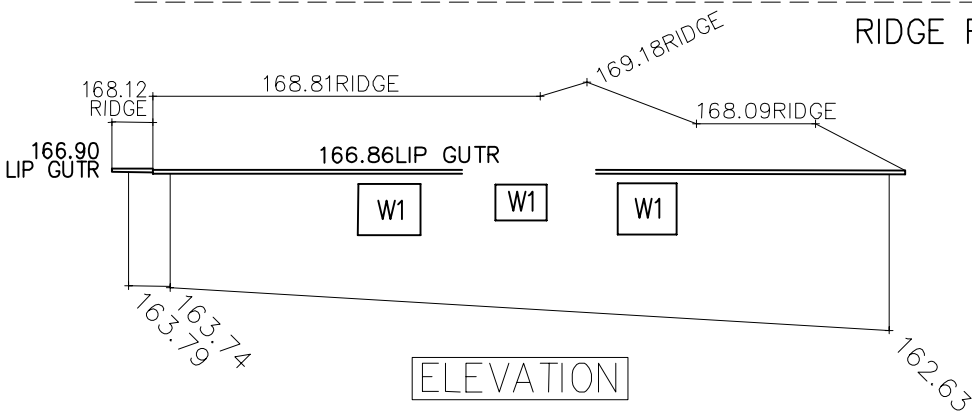


LOT 19

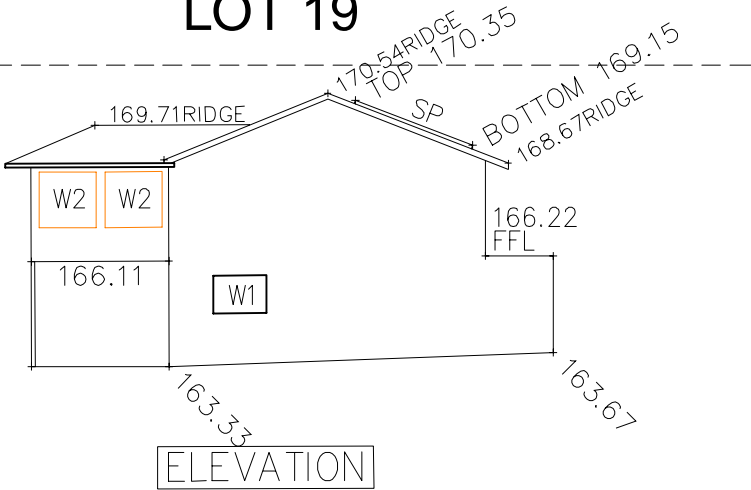


Shadow outline for JUN21-9.00am

LOT 17

PROPOSED
RIDGE R.L 171.298

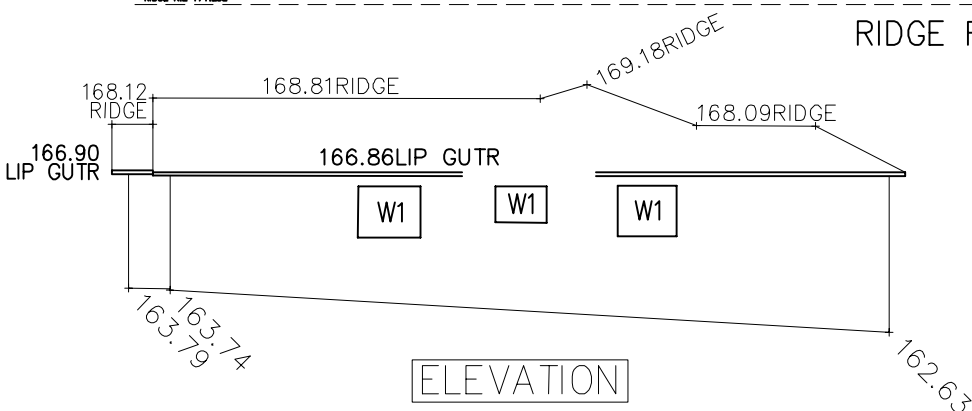


LOT 19

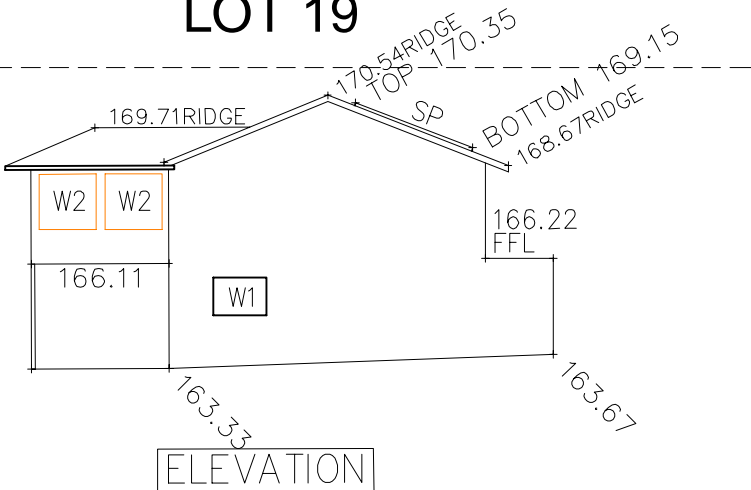


Shadow outline for JUN21-12.00pm

LOT 17

PROPOSED
RIDGE R.L 171.298

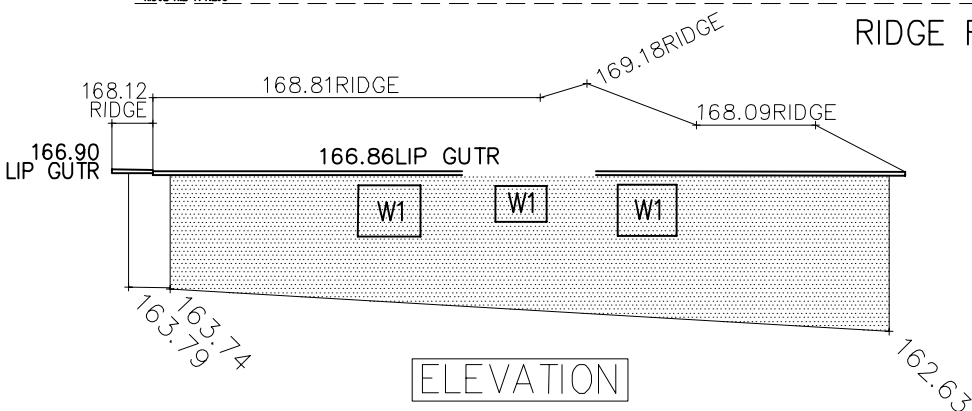

LOT 19

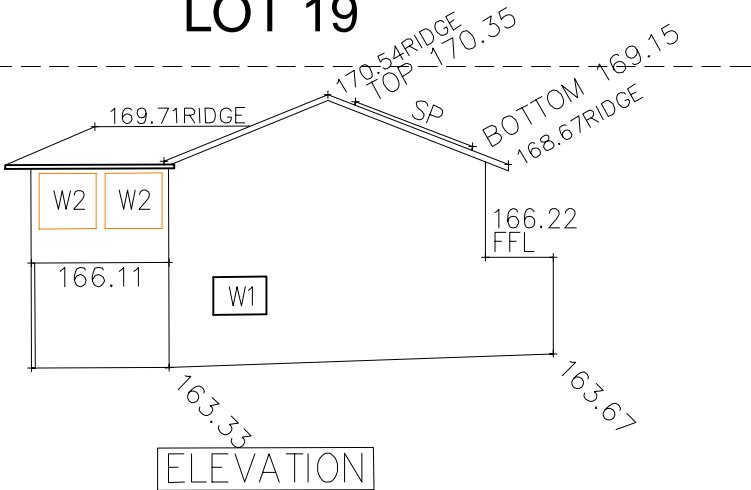

Shadow outline for JUN21-3.00pm

ELEVATIONAL SHADOWS @ 21st JUNE

CLIENT'S SIGNATURE: _____ DATE: _____

ClarendonHomes

BL No. 2298C
ABN 18 003 892 706

Clarendon Homes (NSW) P/L
21 Solent Circuit, Baulkham Hills NSW 2153
T: (02) 8854 5333

© ALL RIGHTS RESERVED
This plan is the property of
CLARENDON HOMES (NSW) P/L
Any copying or altering
of the drawing shall not be
undertaken without written
permission from
CLARENDON HOMES (NSW) P/L

DIMENSIONS TO BE READ IN
METRES UNLESS OTHERWISE STATED

PRODUCT:
BOSTON 36
Classic
R/H Garage

Sapphire Specification

CLIENT:
Mr. COELHO DOS SANTOS
Mrs. GARRICK

SITE ADDRESS:
Lot 18 No.19, DP 227585
Malbara Crescent
EDENHILLS FOREST 2086

DA DRAWINGS

DRAWN: PG.	DATE: 01.04.19	Rev: F
RATIO @ A3: 1:200	CHECKED: J.S	
SHEET: 24	JOB No: 29913405	NSW