



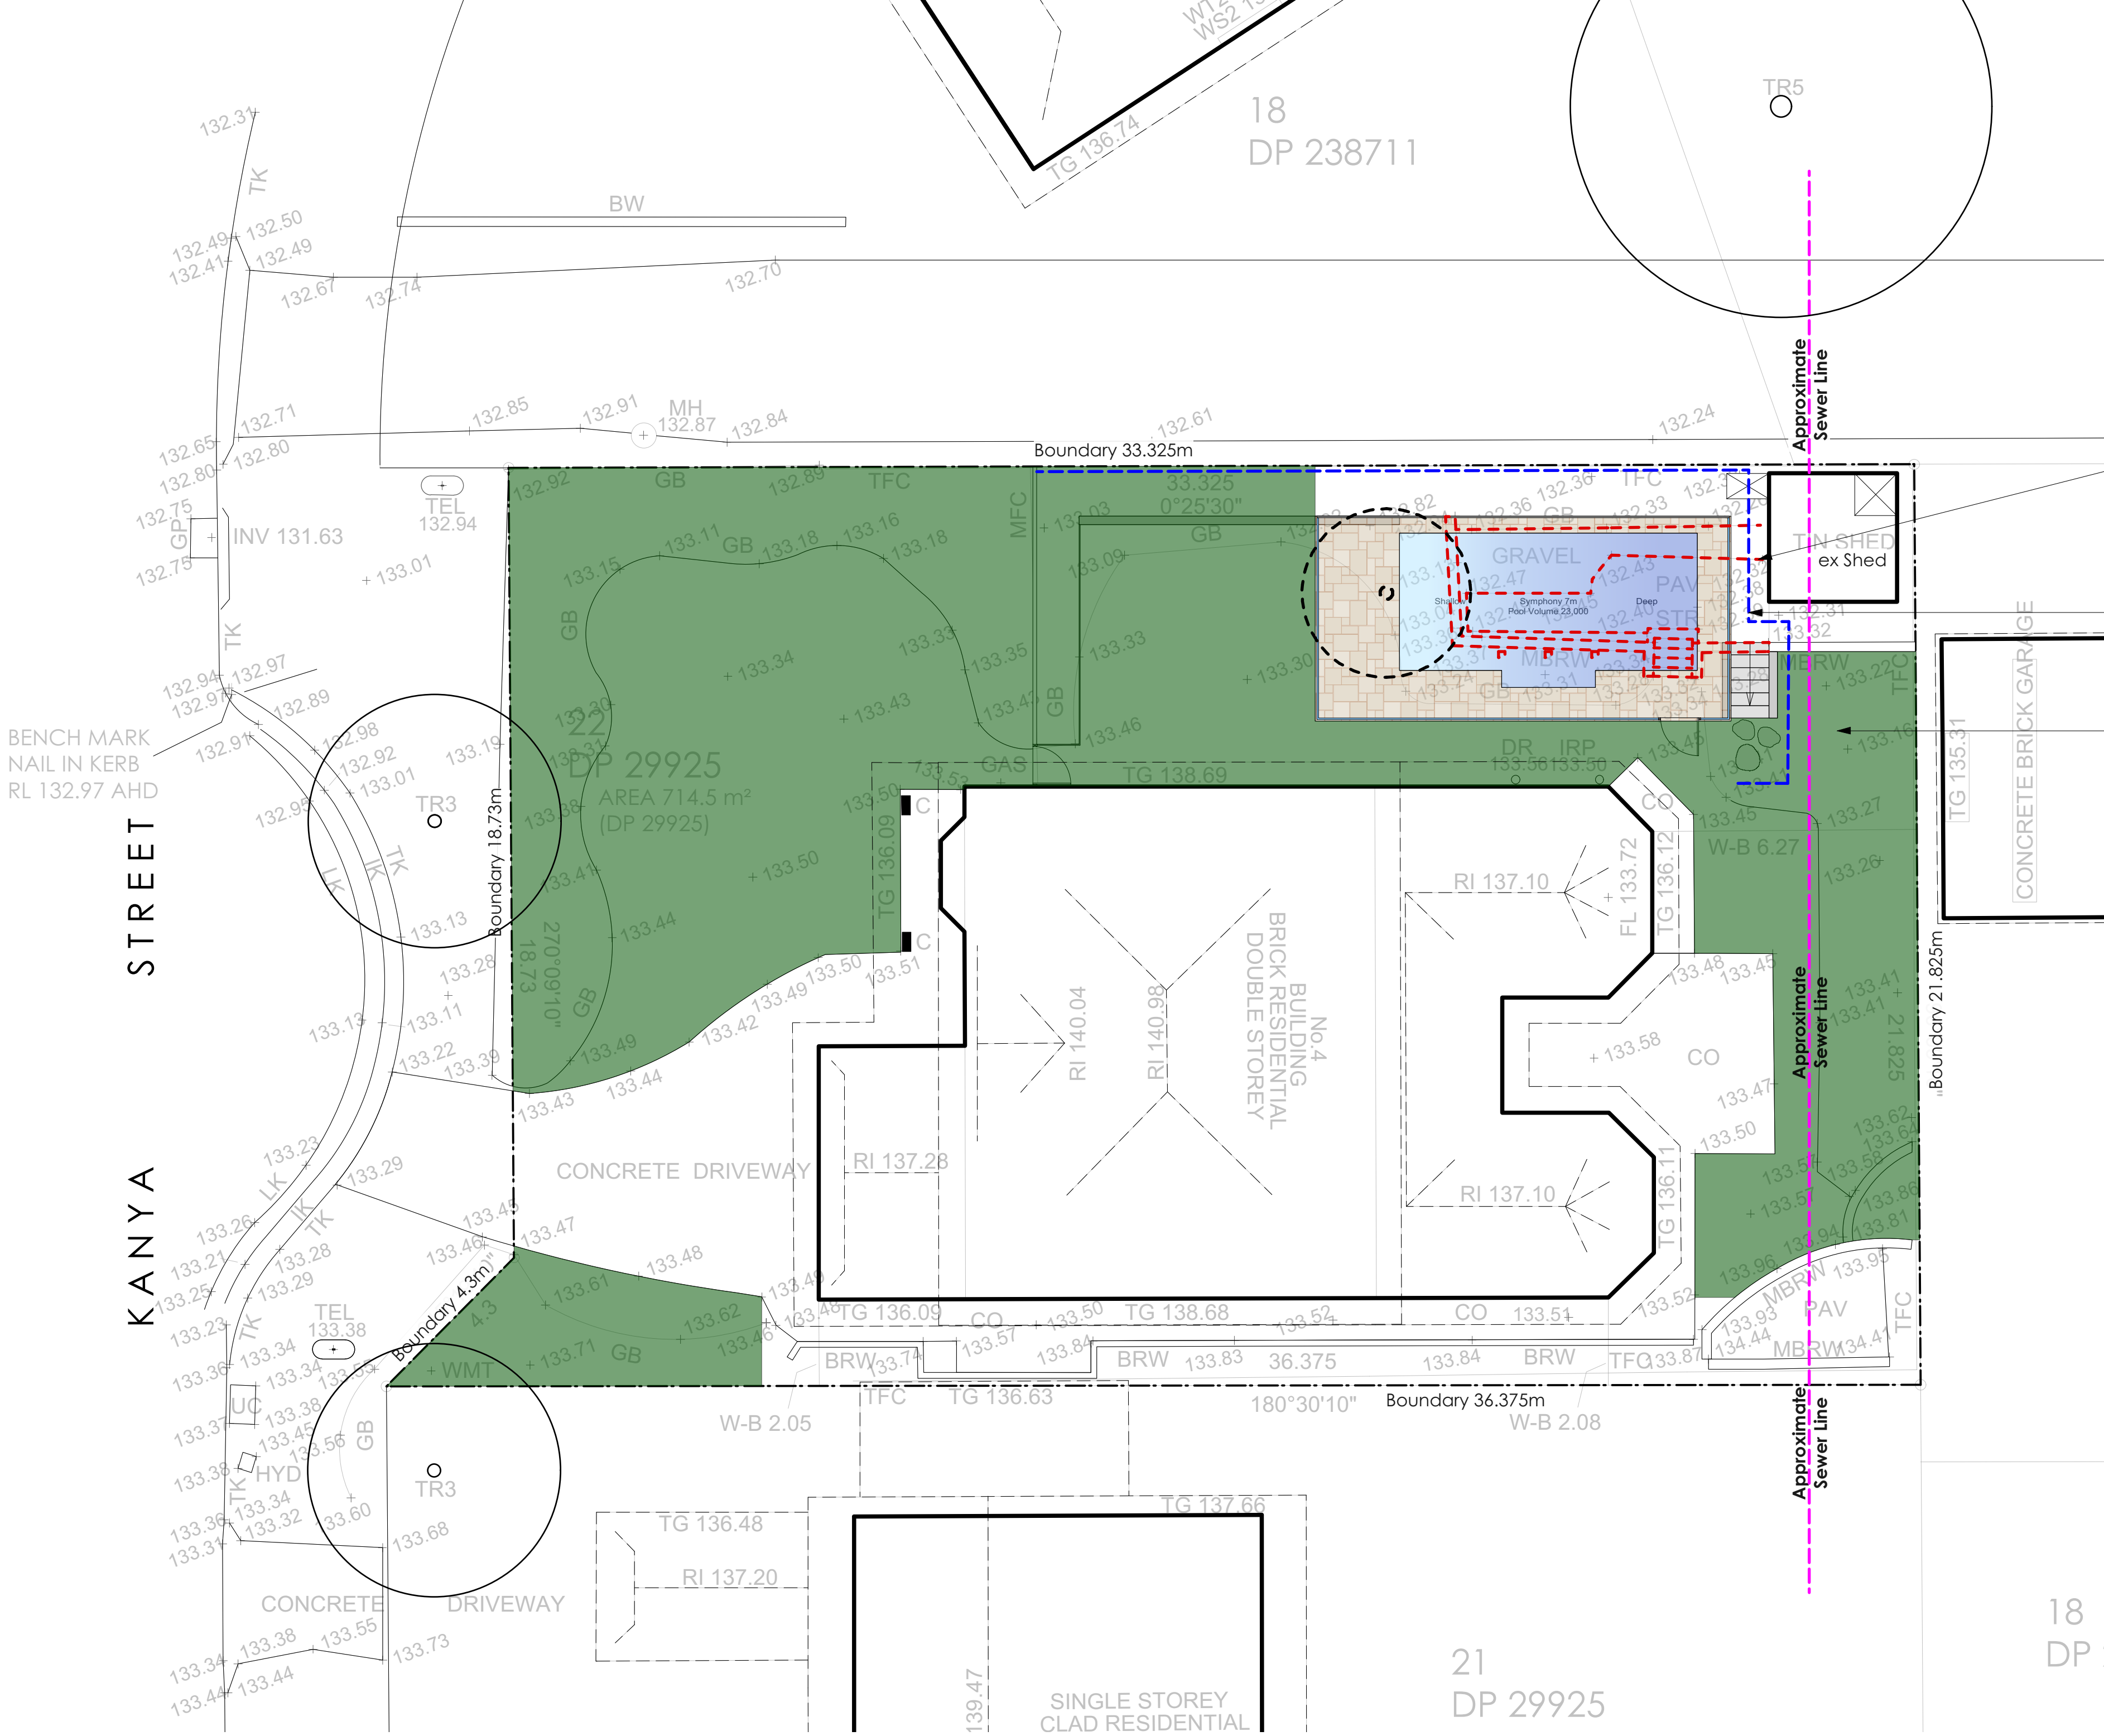

AREA CALCULATION		
	AREA (m2)	PERCENTAGE
Site	714,5	
Landscape total as per DCP	295,11	41,30%

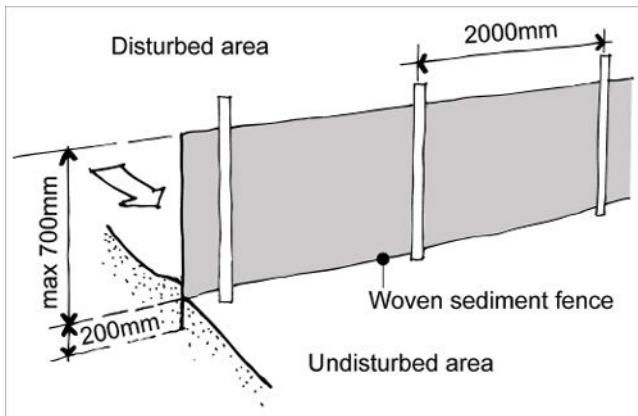

Sedimentation Control Fence
Not to scale.
Source: www.yourhome.gov.au

Red dashed line indicates existing structure to be demolished

Blue dashed line indicates sedimentation control fence to be implemented throughout construction to appropriate standard

Green shaded area indicates compliant landscape area

 **THIS PLAN IS TO BE READ IN CONJUNCTION WITH THE CONDITIONS OF DEVELOPMENT CONSENT**
DA2021/2112

Legend

- MULCH AREA
- TURF AREA
- TIMBER DECKING
- CONCRETE PAVING
- UNIT PAVING
- STAIRS
- PEBBLE
- GRAVEL
- COBBLESTONE
- TIMBER
- WATER
- MASONRY RETAINING WALL
- STONE RETAINING WALL
- TIMBER RETAINING WALL
- BOULDER RETAINING WALL
- SITE OR WORKS BOUNDARY
- PROPOSED LEVEL
- TOP OF WALL LEVEL
- MATERIAL NAME
- SURFACE FALL DIRECTION
- SURFACE DRAINS
- SURVEY (50% GREY LINES)
- EXISTING TREE TO RETAIN
- EXISTING TREE TO REMOVE
- EXISTING ROCK OUTCROP


Notes:
>Do not scale off plan.
>Contractors to check all measurements onsite before quoting or commencing work.
>If abnormalities arise, contact the Landscape Architect.
>This design is copyright and is not to be reproduced in anyway without written consent of Jamie King Landscape Architect.
>POOL TO BE INSTALLED TO MEET THE REQUIREMENTS OF AS1839:2021. POOL LEVEL SHOWN IS INDICATIVE ONLY AND TO BE CONFIRMED ONSITE BY BUILDER TO ENSURE COMPLIANCE WITH AS1839:2021

C	14/12/21	Issue C for DA		
B	29/09/21	Issue B for DA		
A	20/09/21	DRAFT issue for review.		
PROJECT	4 Kanya St Frenchs Forest			PROJECT # 22033
CLIENT	Kroger			DWG # Sht-101
DWG	Master Landscape Plan			SCALE @ A1 See Plan
				DRAWN SA
				CHKD JK
				REVISION

Jamie King Landscape Architect
84 Palmgrove Rd, Avalon, NSW, 2107
W: www.jamieking.com.au
T: 0421 517 991
E: jamie@jamieking.com.au



JAMIE KING
LANDSCAPE ARCHITECT
DESIGN • APPROVE • MANAGE

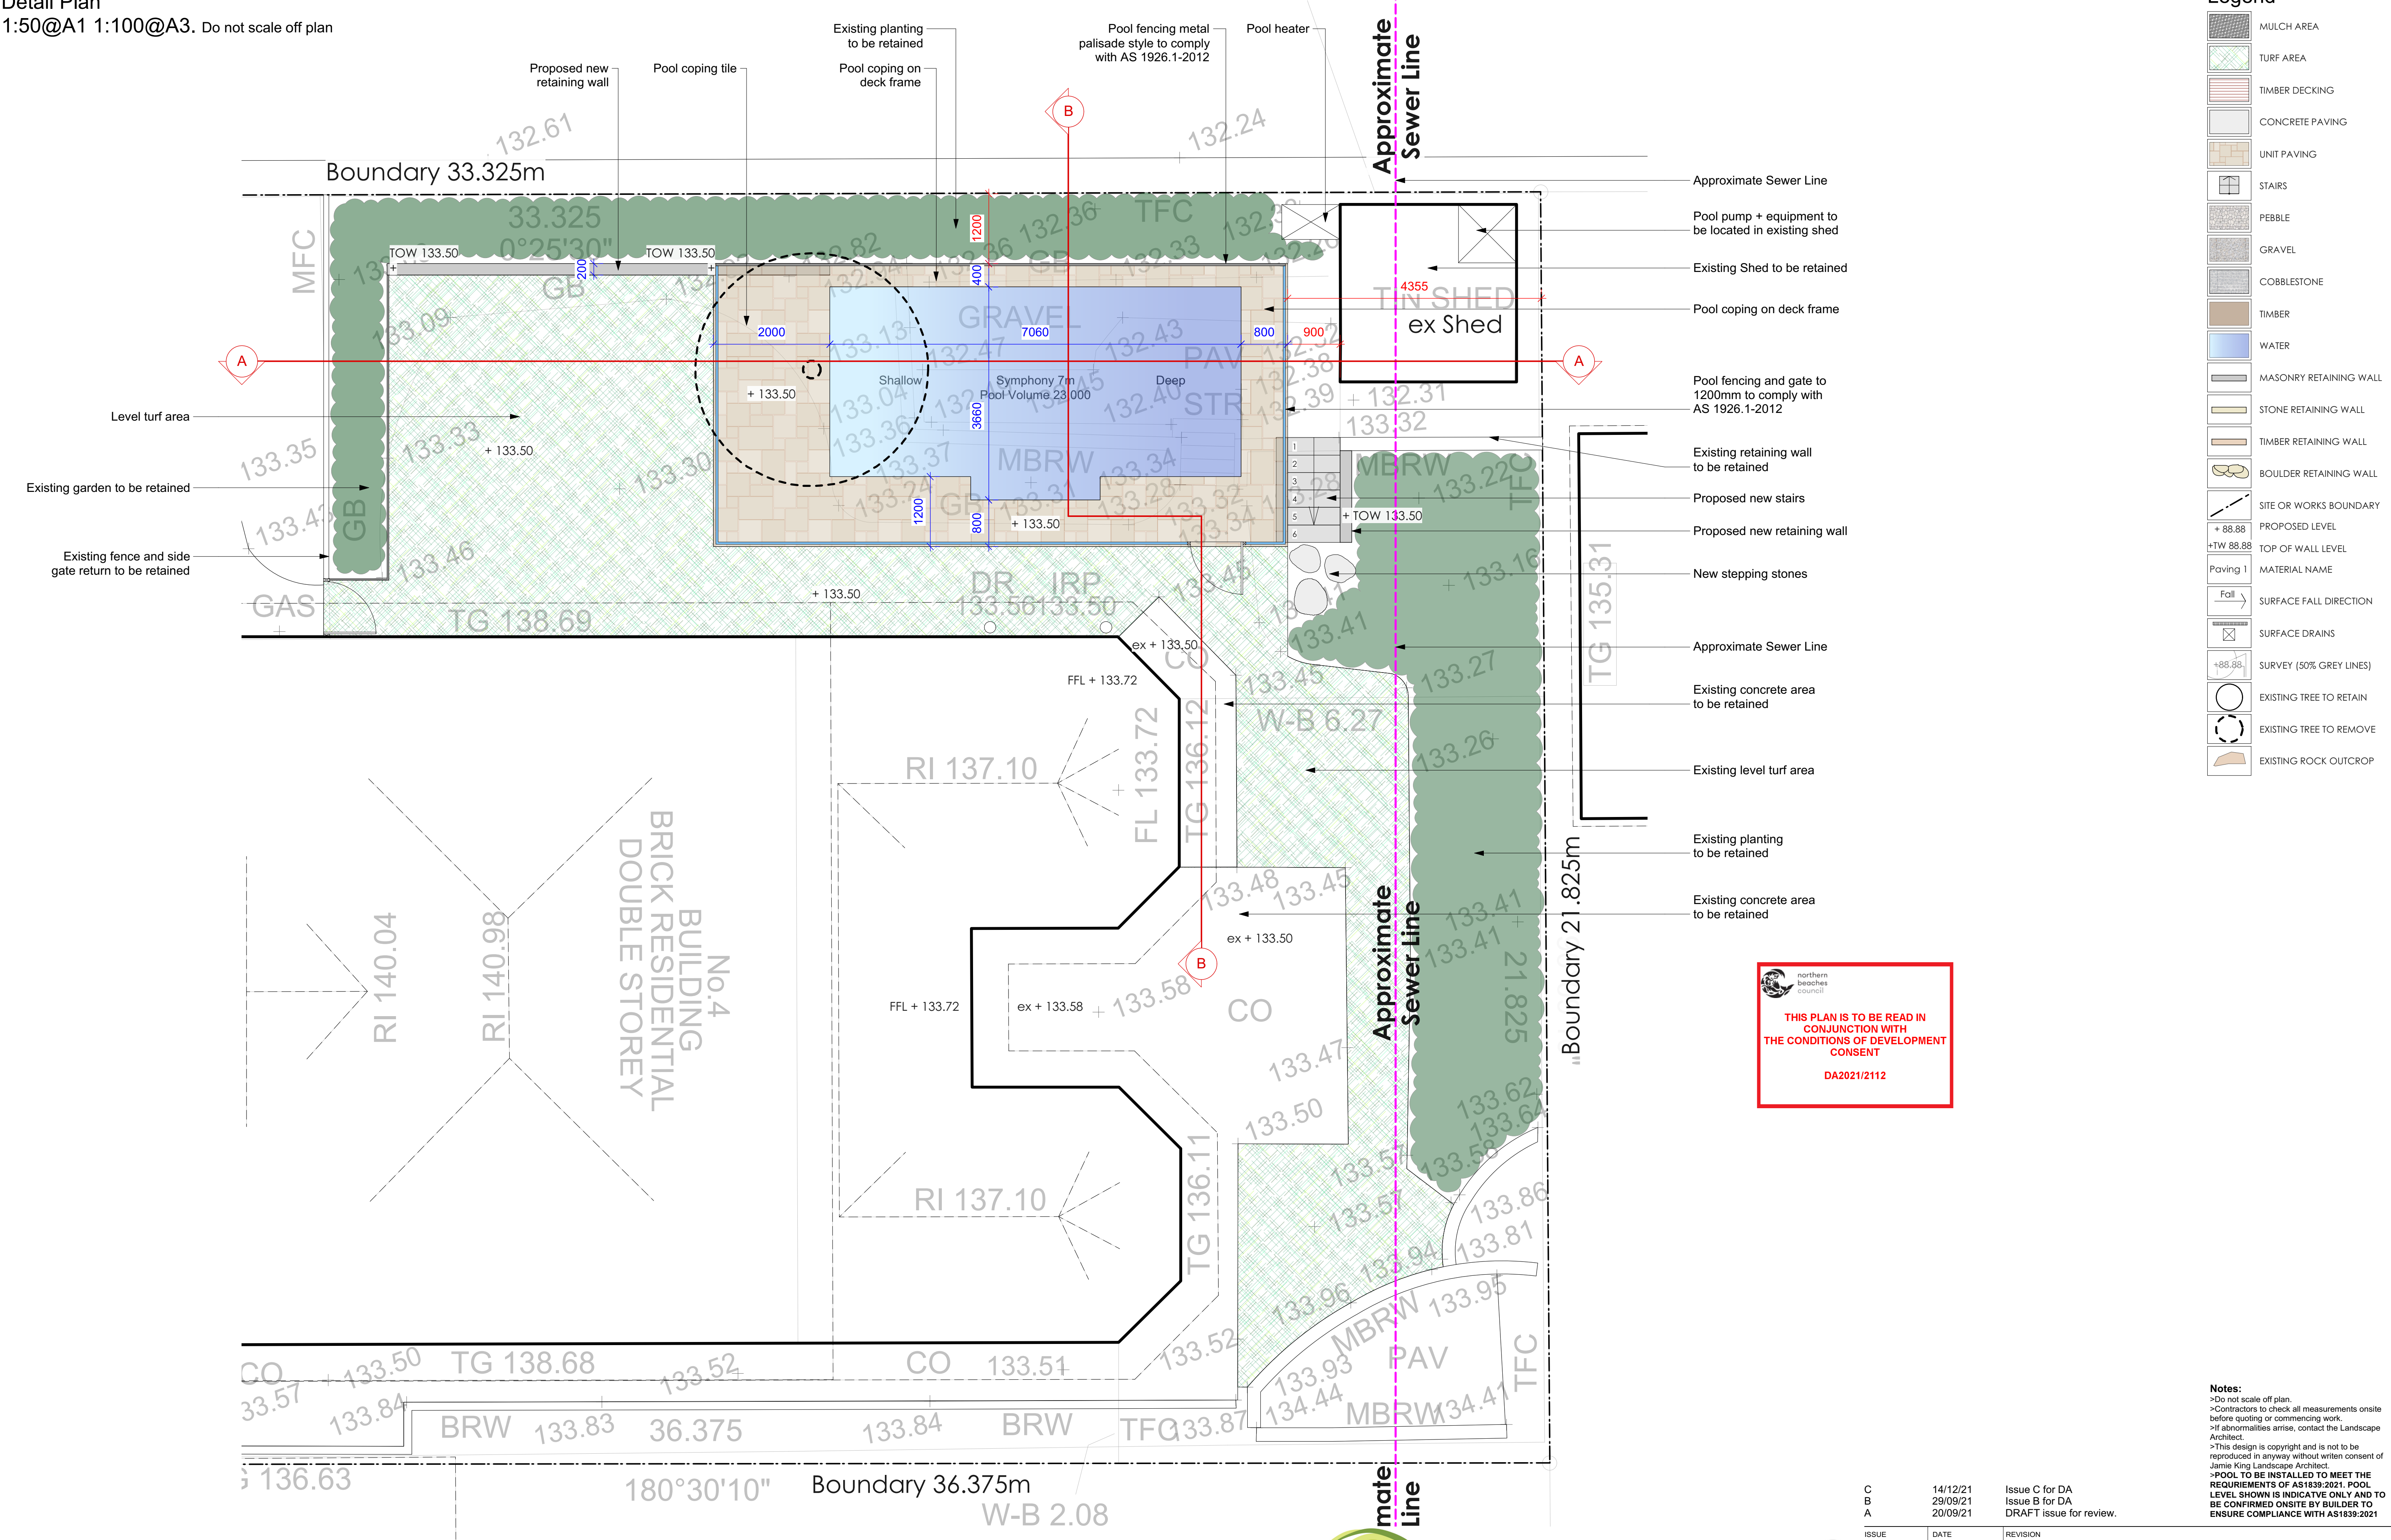


Legend

- MULCH AREA
- TURF AREA
- TIMBER DECKING
- CONCRETE PAVING
- UNIT PAVING
- STAIRS
- PEBBLE
- GRAVEL
- COBBLESTONE
- TIMBER
- WATER
- MASONRY RETAINING WALL
- STONE RETAINING WALL
- TIMBER RETAINING WALL
- BOULDER RETAINING WALL
- SITE OR WORKS BOUNDARY
- PROPOSED LEVEL
- TOP OF WALL LEVEL
- MATERIAL NAME
- SURFACE FALL DIRECTION
- SURFACE DRAINS
- SURVEY (50% GREY LINES)
- EXISTING TREE TO RETAIN
- EXISTING TREE TO REMOVE
- EXISTING ROCK OUTCROP


Notes:
>Do not scale off plan.
>Contractors to check all measurements onsite before quoting or commencing work.
>If abnormalities arise, contact the Landscape Architect.
>This design is copyright and is not to be reproduced in anyway without written consent of Jamie King Landscape Architect.
>POOL TO BE INSTALLED TO MEET THE REQUIREMENTS OF AS1839:2021. POOL LEVEL SHOWN IS INDICATIVE ONLY AND TO BE CONFIRMED ONSITE BY BUILDER TO ENSURE COMPLIANCE WITH AS1839:2021

C	14/12/21	Issue C for DA
B	29/09/21	Issue B for DA
A	20/09/21	DRAFT issue for review.
PROJECT	4 Kanya St Frenchs Forest	
CLIENT	Kroger	
DWG	Detail Plan	
DATE #	See above	DWG #
SCALE @ A1	See Plan	
DRAWN	SA	
CHKD	JK	
PROJECT #	22033	
DWG #	Sht-102	
REVISION		

Jamie King Landscape Architect
84 Palmgrove Rd, Avalon, NSW, 2107
T: 0421 517 991
W: www.jamieking.com.au
E: jamie@jamieking.com.au

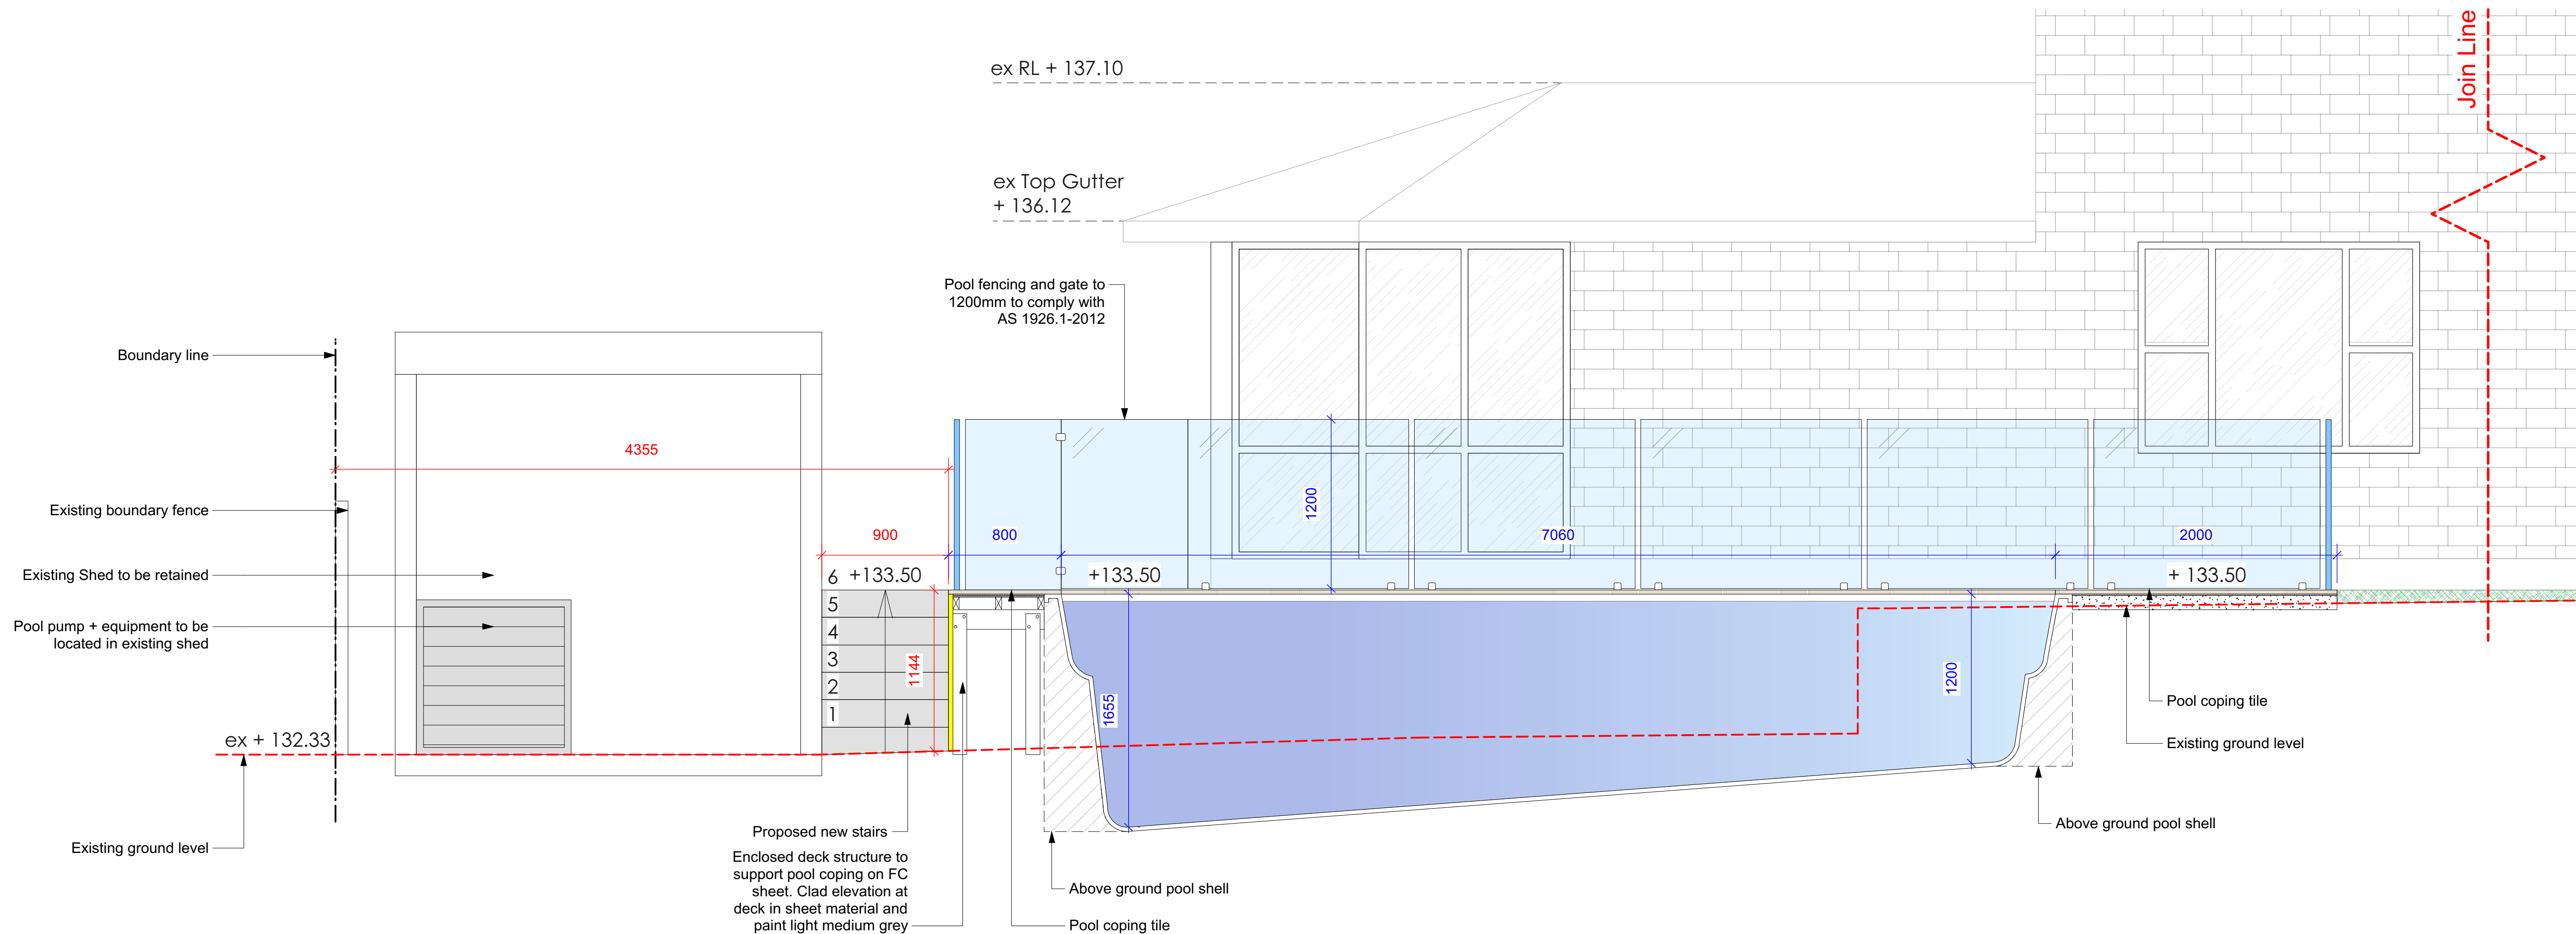

 **THIS PLAN IS TO BE READ IN CONJUNCTION WITH THE CONDITIONS OF DEVELOPMENT CONSENT**
DA2021/2112

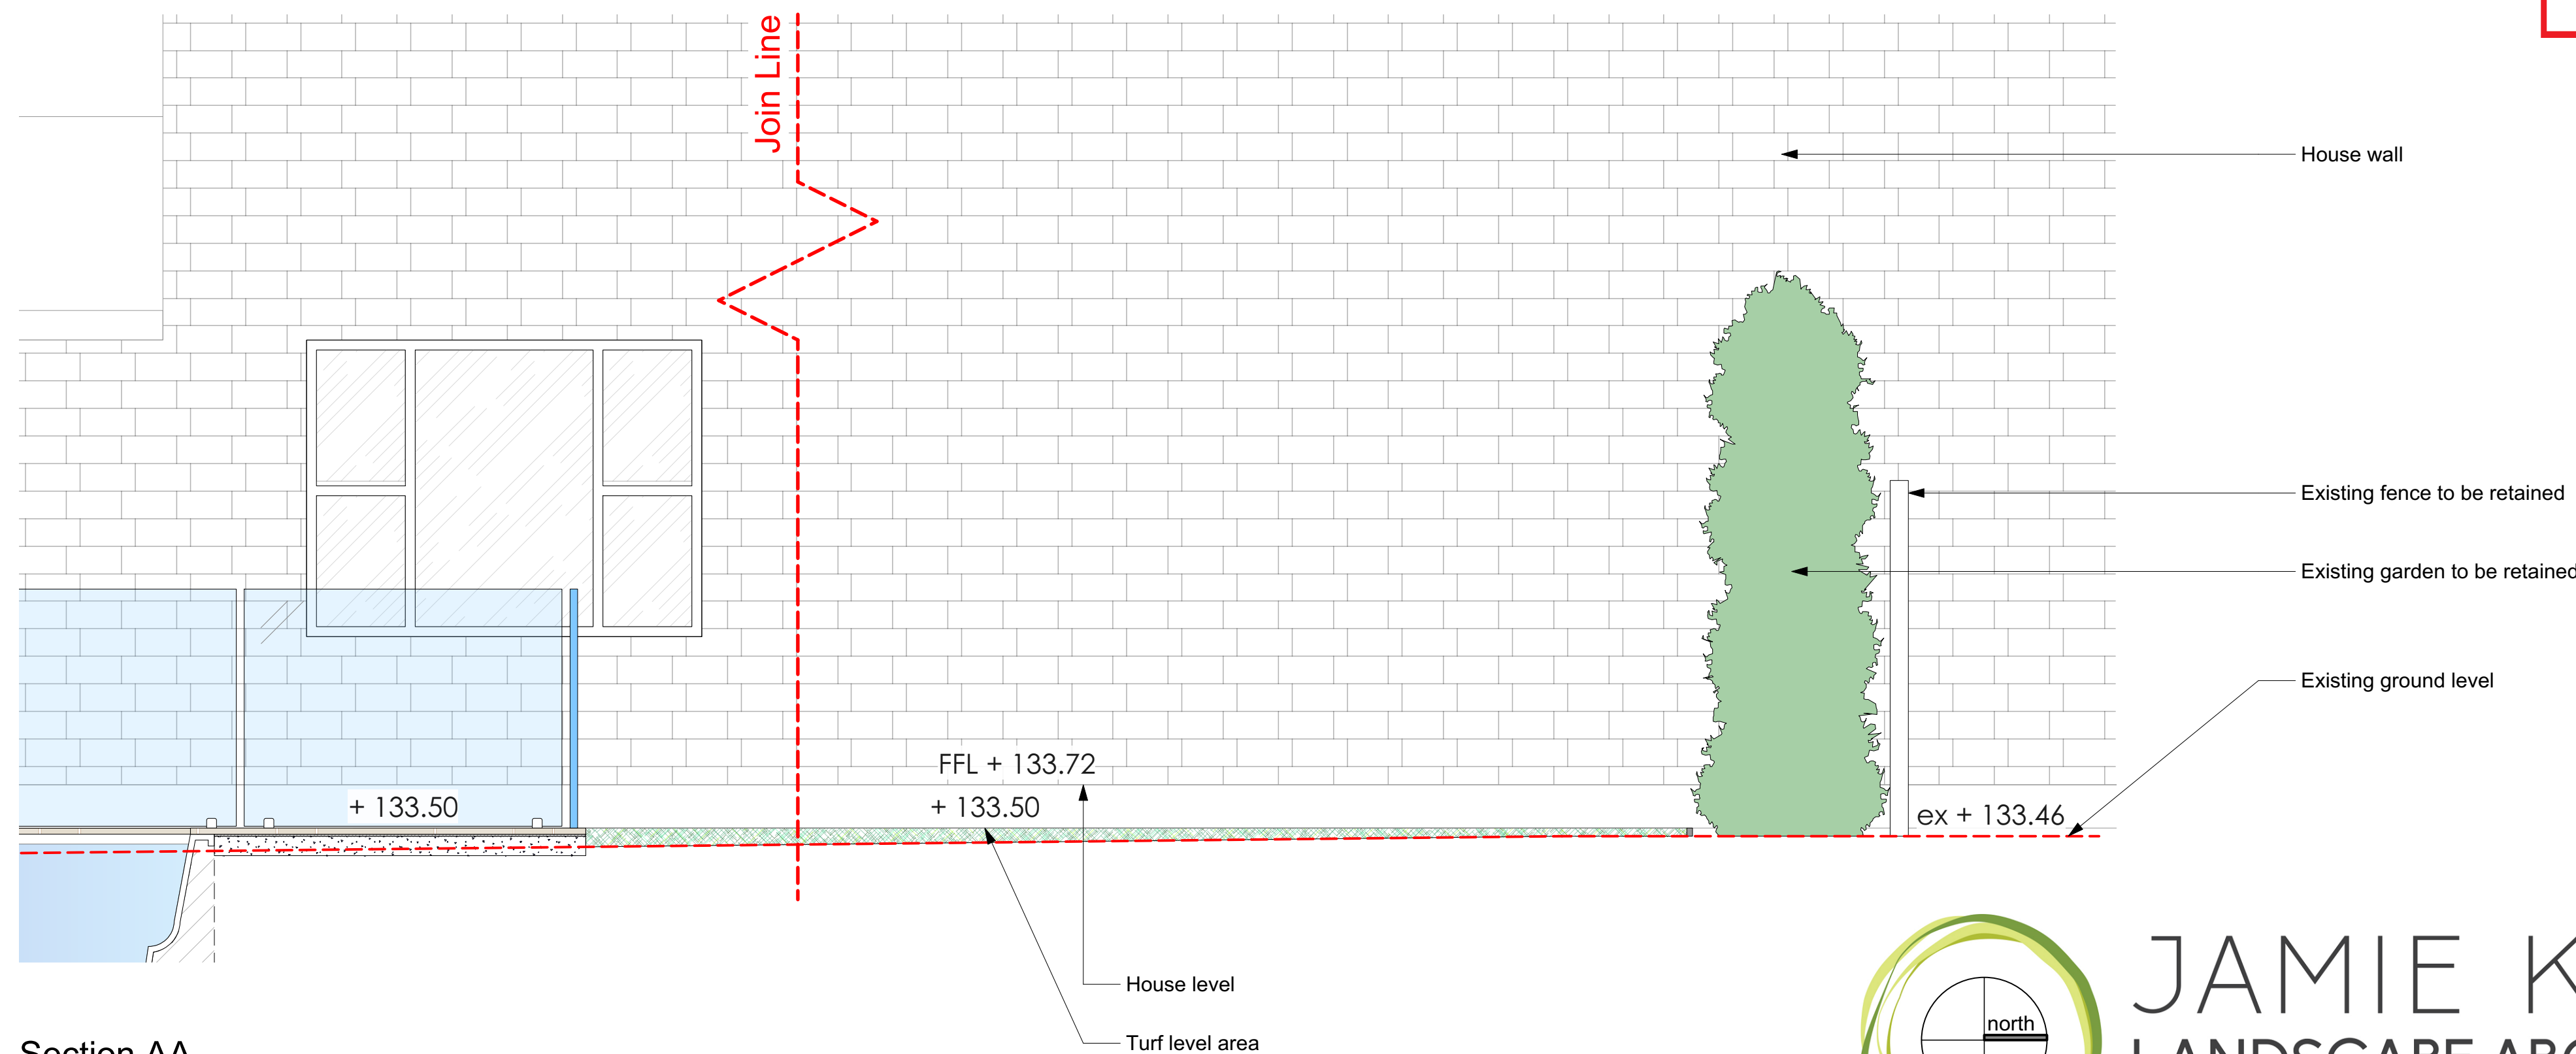

Section AA
1:25@A1 1:50@A3. Do not scale off plan


Notes:
>Do not scale off plan.
>Contractors to check all measurements onsite before quoting or commencing work.
>If abnormalities arise, contact the Landscape Architect.
>This design is copyright and is not to be reproduced in anyway without written consent of Jamie King Landscape Architect.
>POOL TO BE INSTALLED TO MEET THE REQUIREMENTS OF AS1839:2021. POOL LEVEL SHOWN IS INDICATIVE ONLY AND TO BE CONFIRMED ONSITE BY BUILDER TO ENSURE COMPLIANCE WITH AS1839:2021



JAMIE KING
LANDSCAPE ARCHITECT
DESIGN • APPROVE • MANAGE

C	14/12/21	Issue C for DA	PROJECT #	22033
B	29/09/21	Issue B for DA	CLIENT	Kroger
A	20/09/21	DRAFT issue for review.	SCALE @ A1	See Plan
ISSUE	DATE	REVISION	DWG	Sections
PROJECT	4 Kanya St Frenchs Forest			DWG #
CLIENT	Kroger			SA
DWG	Sections			JK
CHKD	JK			REVISION

Jamie King Landscape Architect
84 Palmgrove Rd, Avalon, NSW, 2107
W: www.jamieking.com.au
T: 0421 517 991
E: jamie@jamieking.com.au

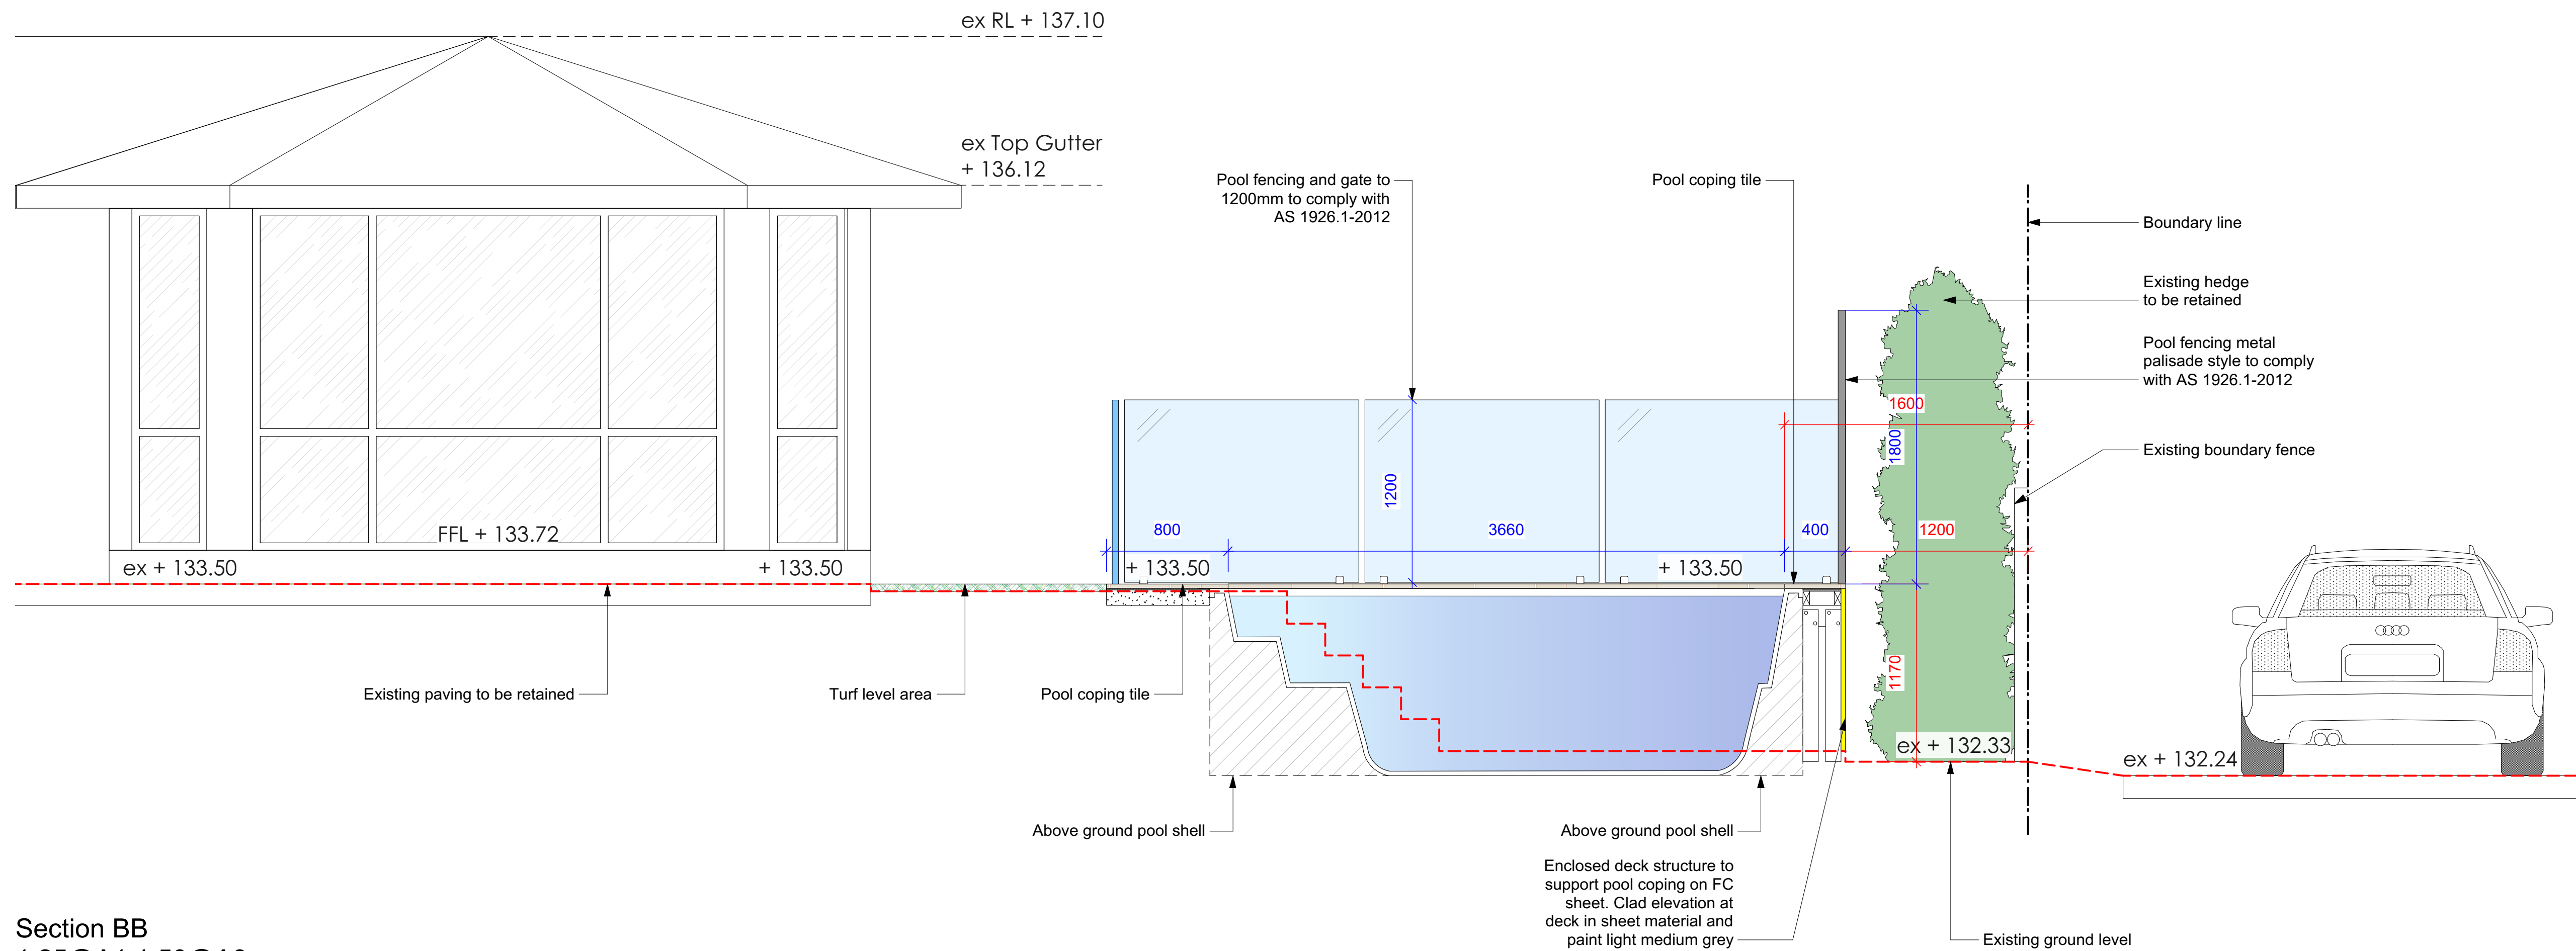

Section BB
1:25@A1 1:50@A3. Do not scale off plan


THIS PLAN IS TO BE READ IN
CONJUNCTION WITH
THE CONDITIONS OF DEVELOPMENT
CONSENT
DA2021/2112

Notes:
>Do not scale off plan.
>Contractors to check all measurements onsite before quoting or commencing work.
>If abnormalities arise, contact the Landscape Architect.
>This design is copyright and is not to be reproduced in anyway without written consent of Jamie King Landscape Architect.
>POOL TO BE INSTALLED TO MEET THE REQUIREMENTS OF AS1839:2021. POOL LEVEL SHOWN IS INDICATIVE ONLY AND TO BE CONFIRMED ONSITE BY BUILDER TO ENSURE COMPLIANCE WITH AS1839:2021


C	14/12/21	Issue C for DA
B	29/09/21	Issue B for DA
A	20/09/21	DRAFT issue for review.
ISSUE	DATE	REVISION
PROJECT	4 Kanya St Frenchs Forest	
CLIENT	Kroger	
DWG	Sections	
CHKD	JK	REVISION
DATE #	See above	DWG #
SCALE @ A1	See Plan	Sht-104
DRAWN	SA	
CHKD	JK	



JAMIE KING
LANDSCAPE ARCHITECT
DESIGN • APPROVE • MANAGE

Jamie King Landscape Architect
84 Palmgrove Rd, Avalon, NSW, 2107
W: www.jamieking.com.au
T: 0421 517 991
E: jamie@jamieking.com.au

Notification Plan
1:100@A1 1:200@A3. Do not scale off plan

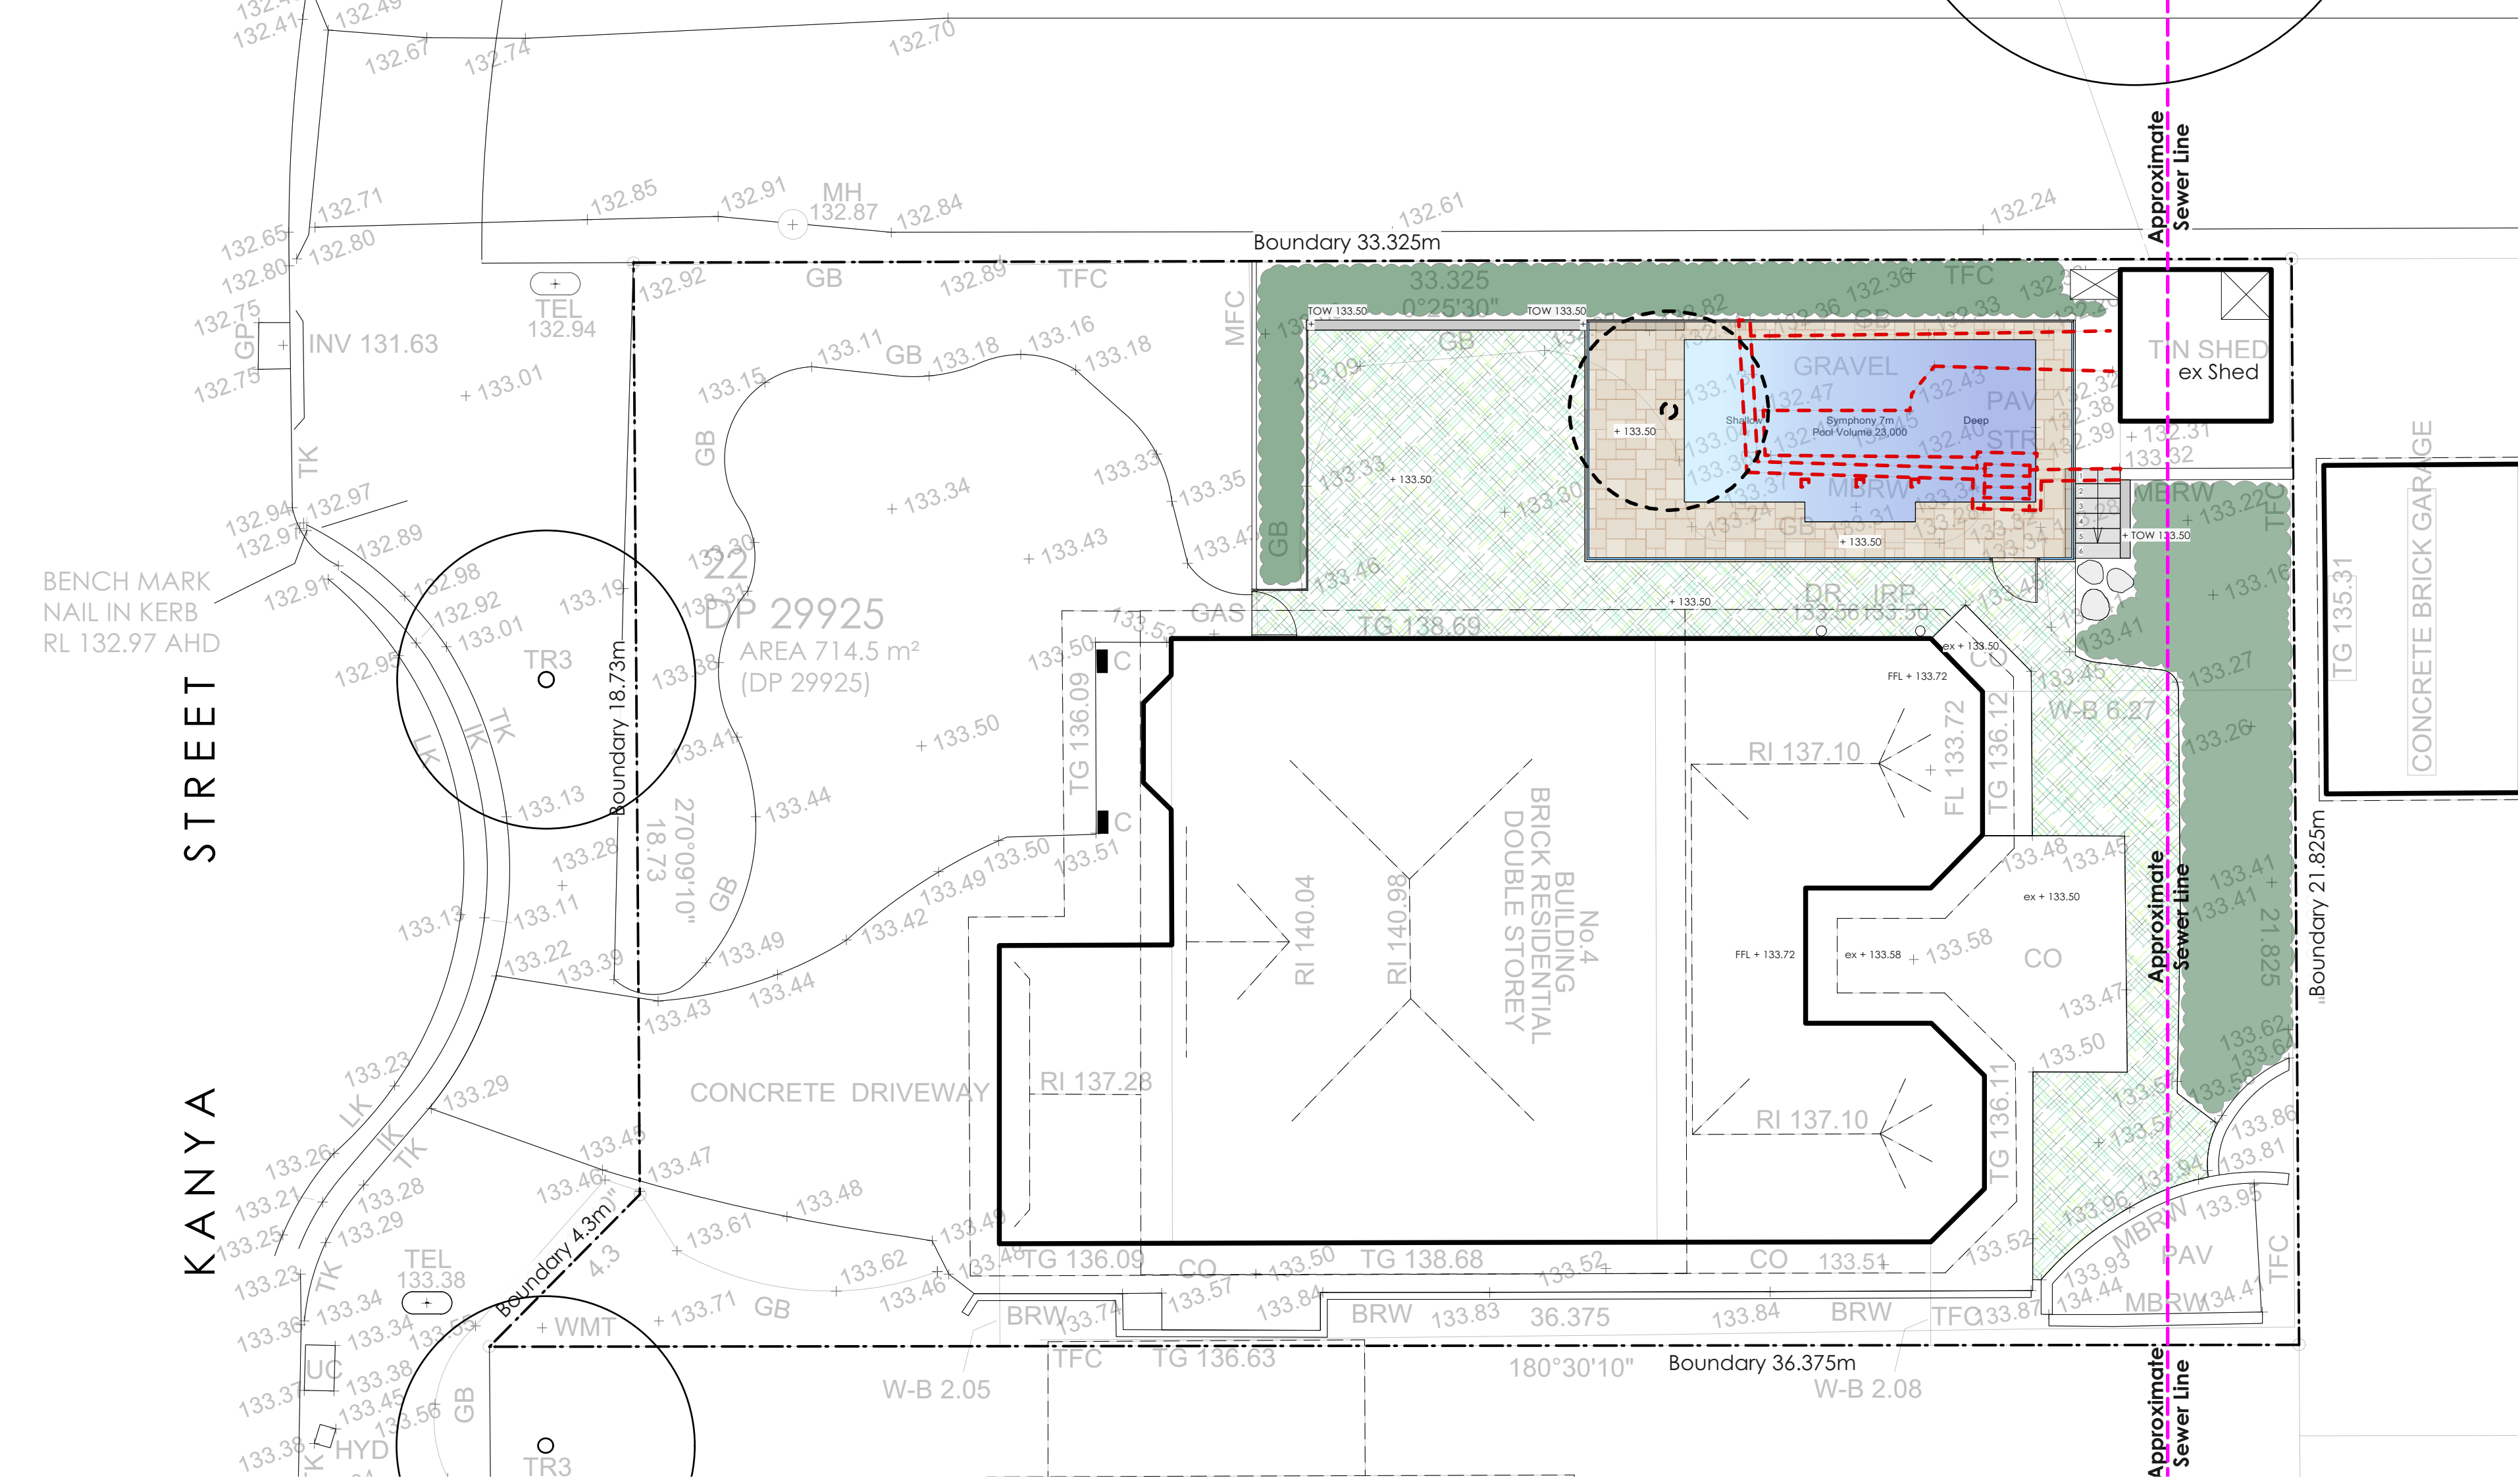


THIS PLAN IS TO BE READ IN
CONJUNCTION WITH
THE CONDITIONS OF DEVELOPMENT
CONSENT


DA2021/2112

- Legend**
- MULCH AREA
 - TURF AREA
 - TIMBER DECKING
 - CONCRETE PAVING
 - UNIT PAVING
 - STAIRS
 - PEBBLE
 - GRAVEL
 - COBBLESTONE
 - TIMBER
 - WATER
 - MASONRY RETAINING WALL
 - STONE RETAINING WALL
 - TIMBER RETAINING WALL
 - BOULDER RETAINING WALL
 - SITE OR WORKS BOUNDARY
 - PROPOSED LEVEL
 - TOP OF WALL LEVEL
 - MATERIAL NAME
 - SURFACE FALL DIRECTION
 - SURFACE DRAINS
 - SURVEY (50% GREY LINES)
 - EXISTING TREE TO RETAIN
 - EXISTING TREE TO REMOVE
 - EXISTING ROCK OUTCROP

Section AA
1:50@A1 1:100@A3. Do not scale off plan

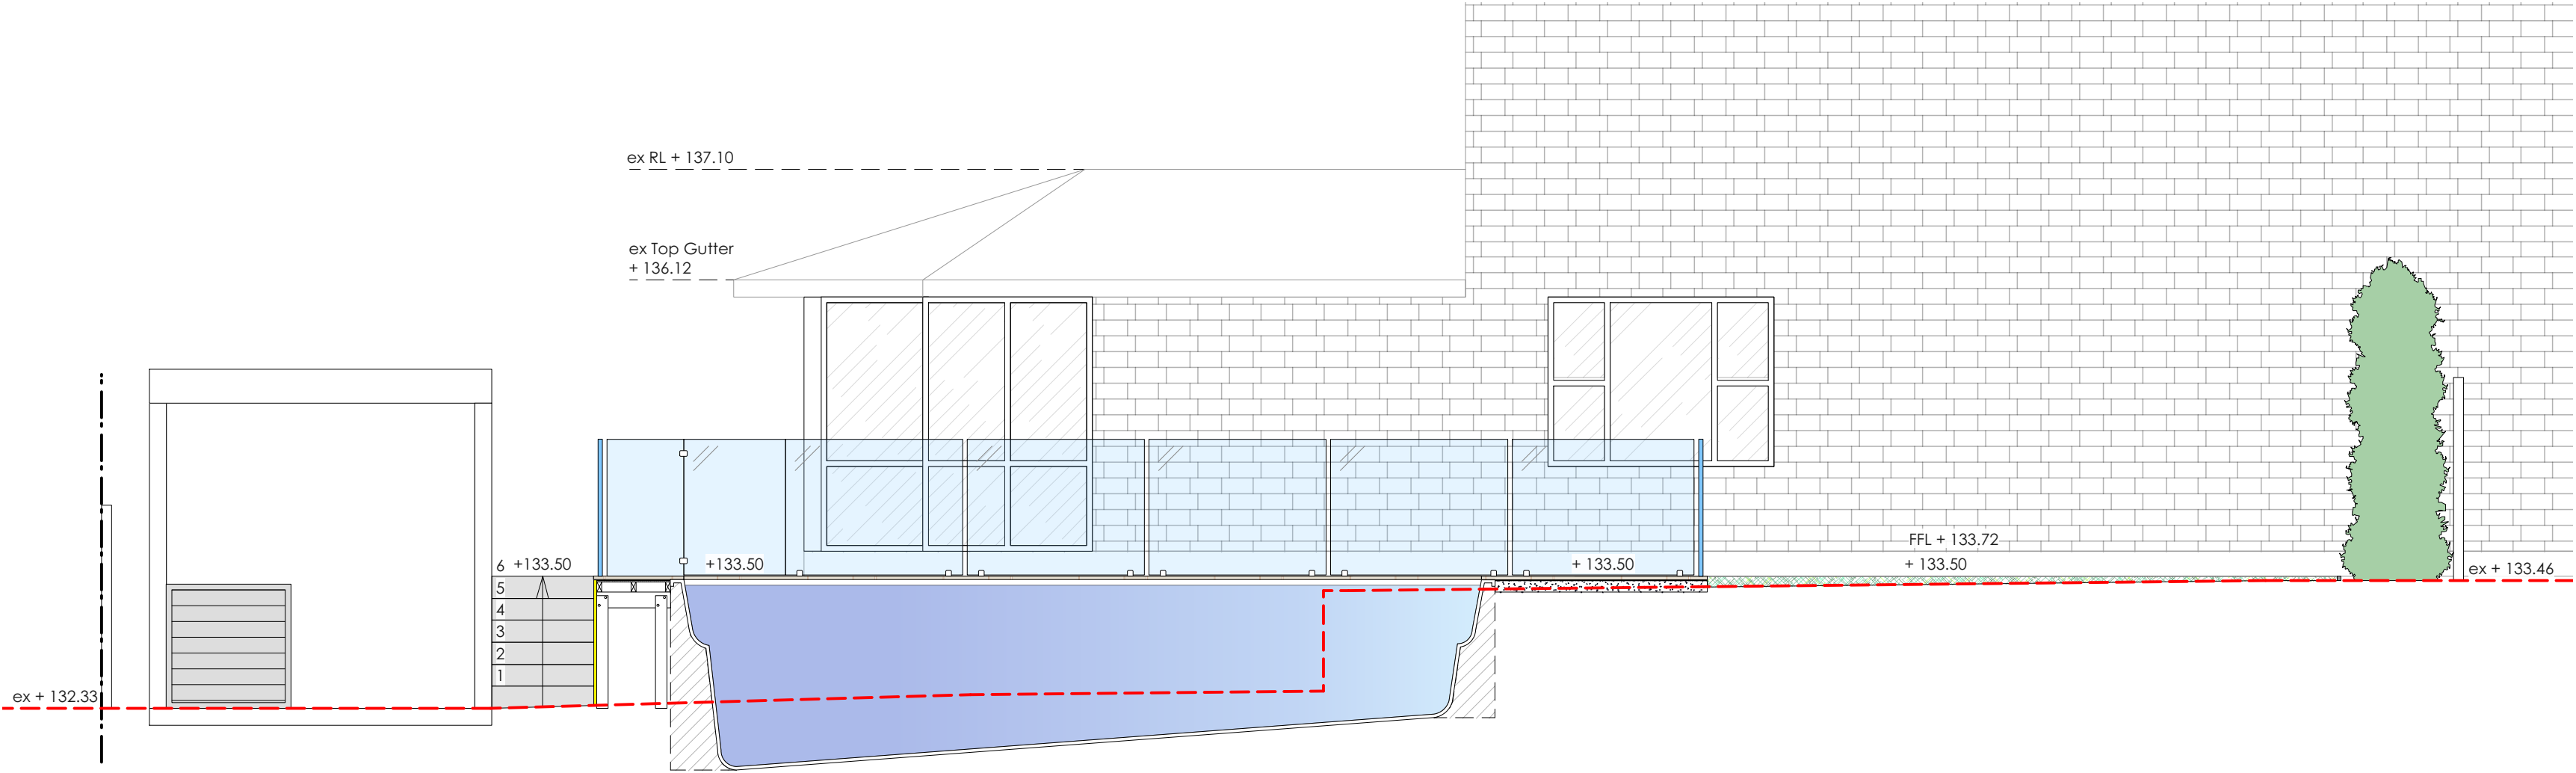

Section BB
1:50@A1 1:100@A3. Do not scale off plan

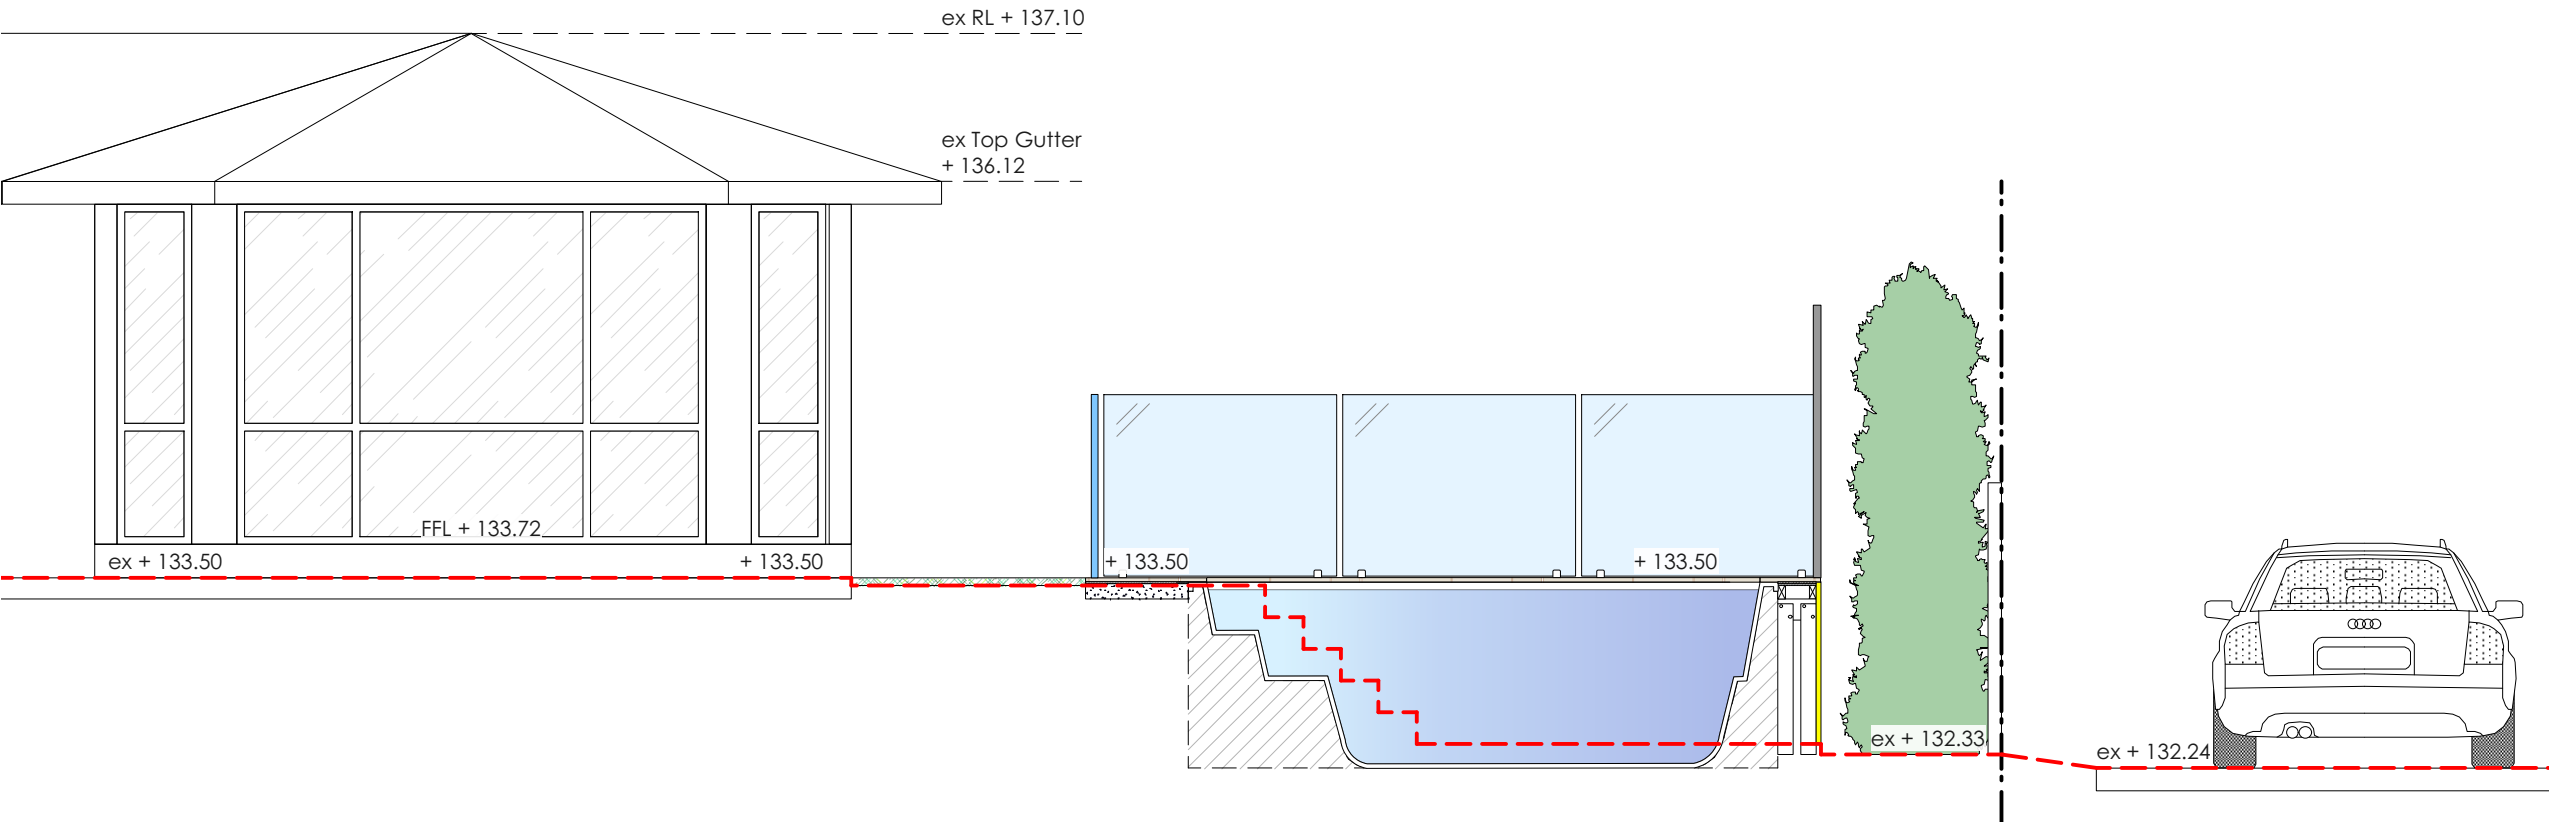

Notes:
>Do not scale off plan.
>Contractors to check all measurements onsite before quoting or commencing work.
>If abnormalities arise, contact the Landscape Architect.
>This design is copyright and is not to be reproduced in any way without written consent of Jamie King Landscape Architect.
>POOL TO BE INSTALLED TO MEET THE REQUIREMENTS OF AS1839:2021. POOL LEVEL SHOWN IS INDICATIVE ONLY AND TO BE CONFIRMED ONSITE BY BUILDER TO ENSURE COMPLIANCE WITH AS1839:2021



JAMIE KING
LANDSCAPE ARCHITECT
DESIGN • APPROVE • MANAGE

C	14/12/21	Issue C for DA		
B	29/09/21	Issue B for DA		
A	20/09/21	DRAFT issue for review.		
ISSUE	DATE	REVISION	PROJECT #	
PROJECT			22033	
CLIENT			DATE #	See above
Kroger			SCALE @ A1	See Plan
DWG			DRAWN	SA
Notification Plan			CHKD	JK
			REVISION	
Jamie King Landscape Architect			W: www.jamieking.com.au	
84 Palmgrove Rd, Avalon, NSW, 2107			T: 0421 517 991 E: jamie@jamieking.com.au	