
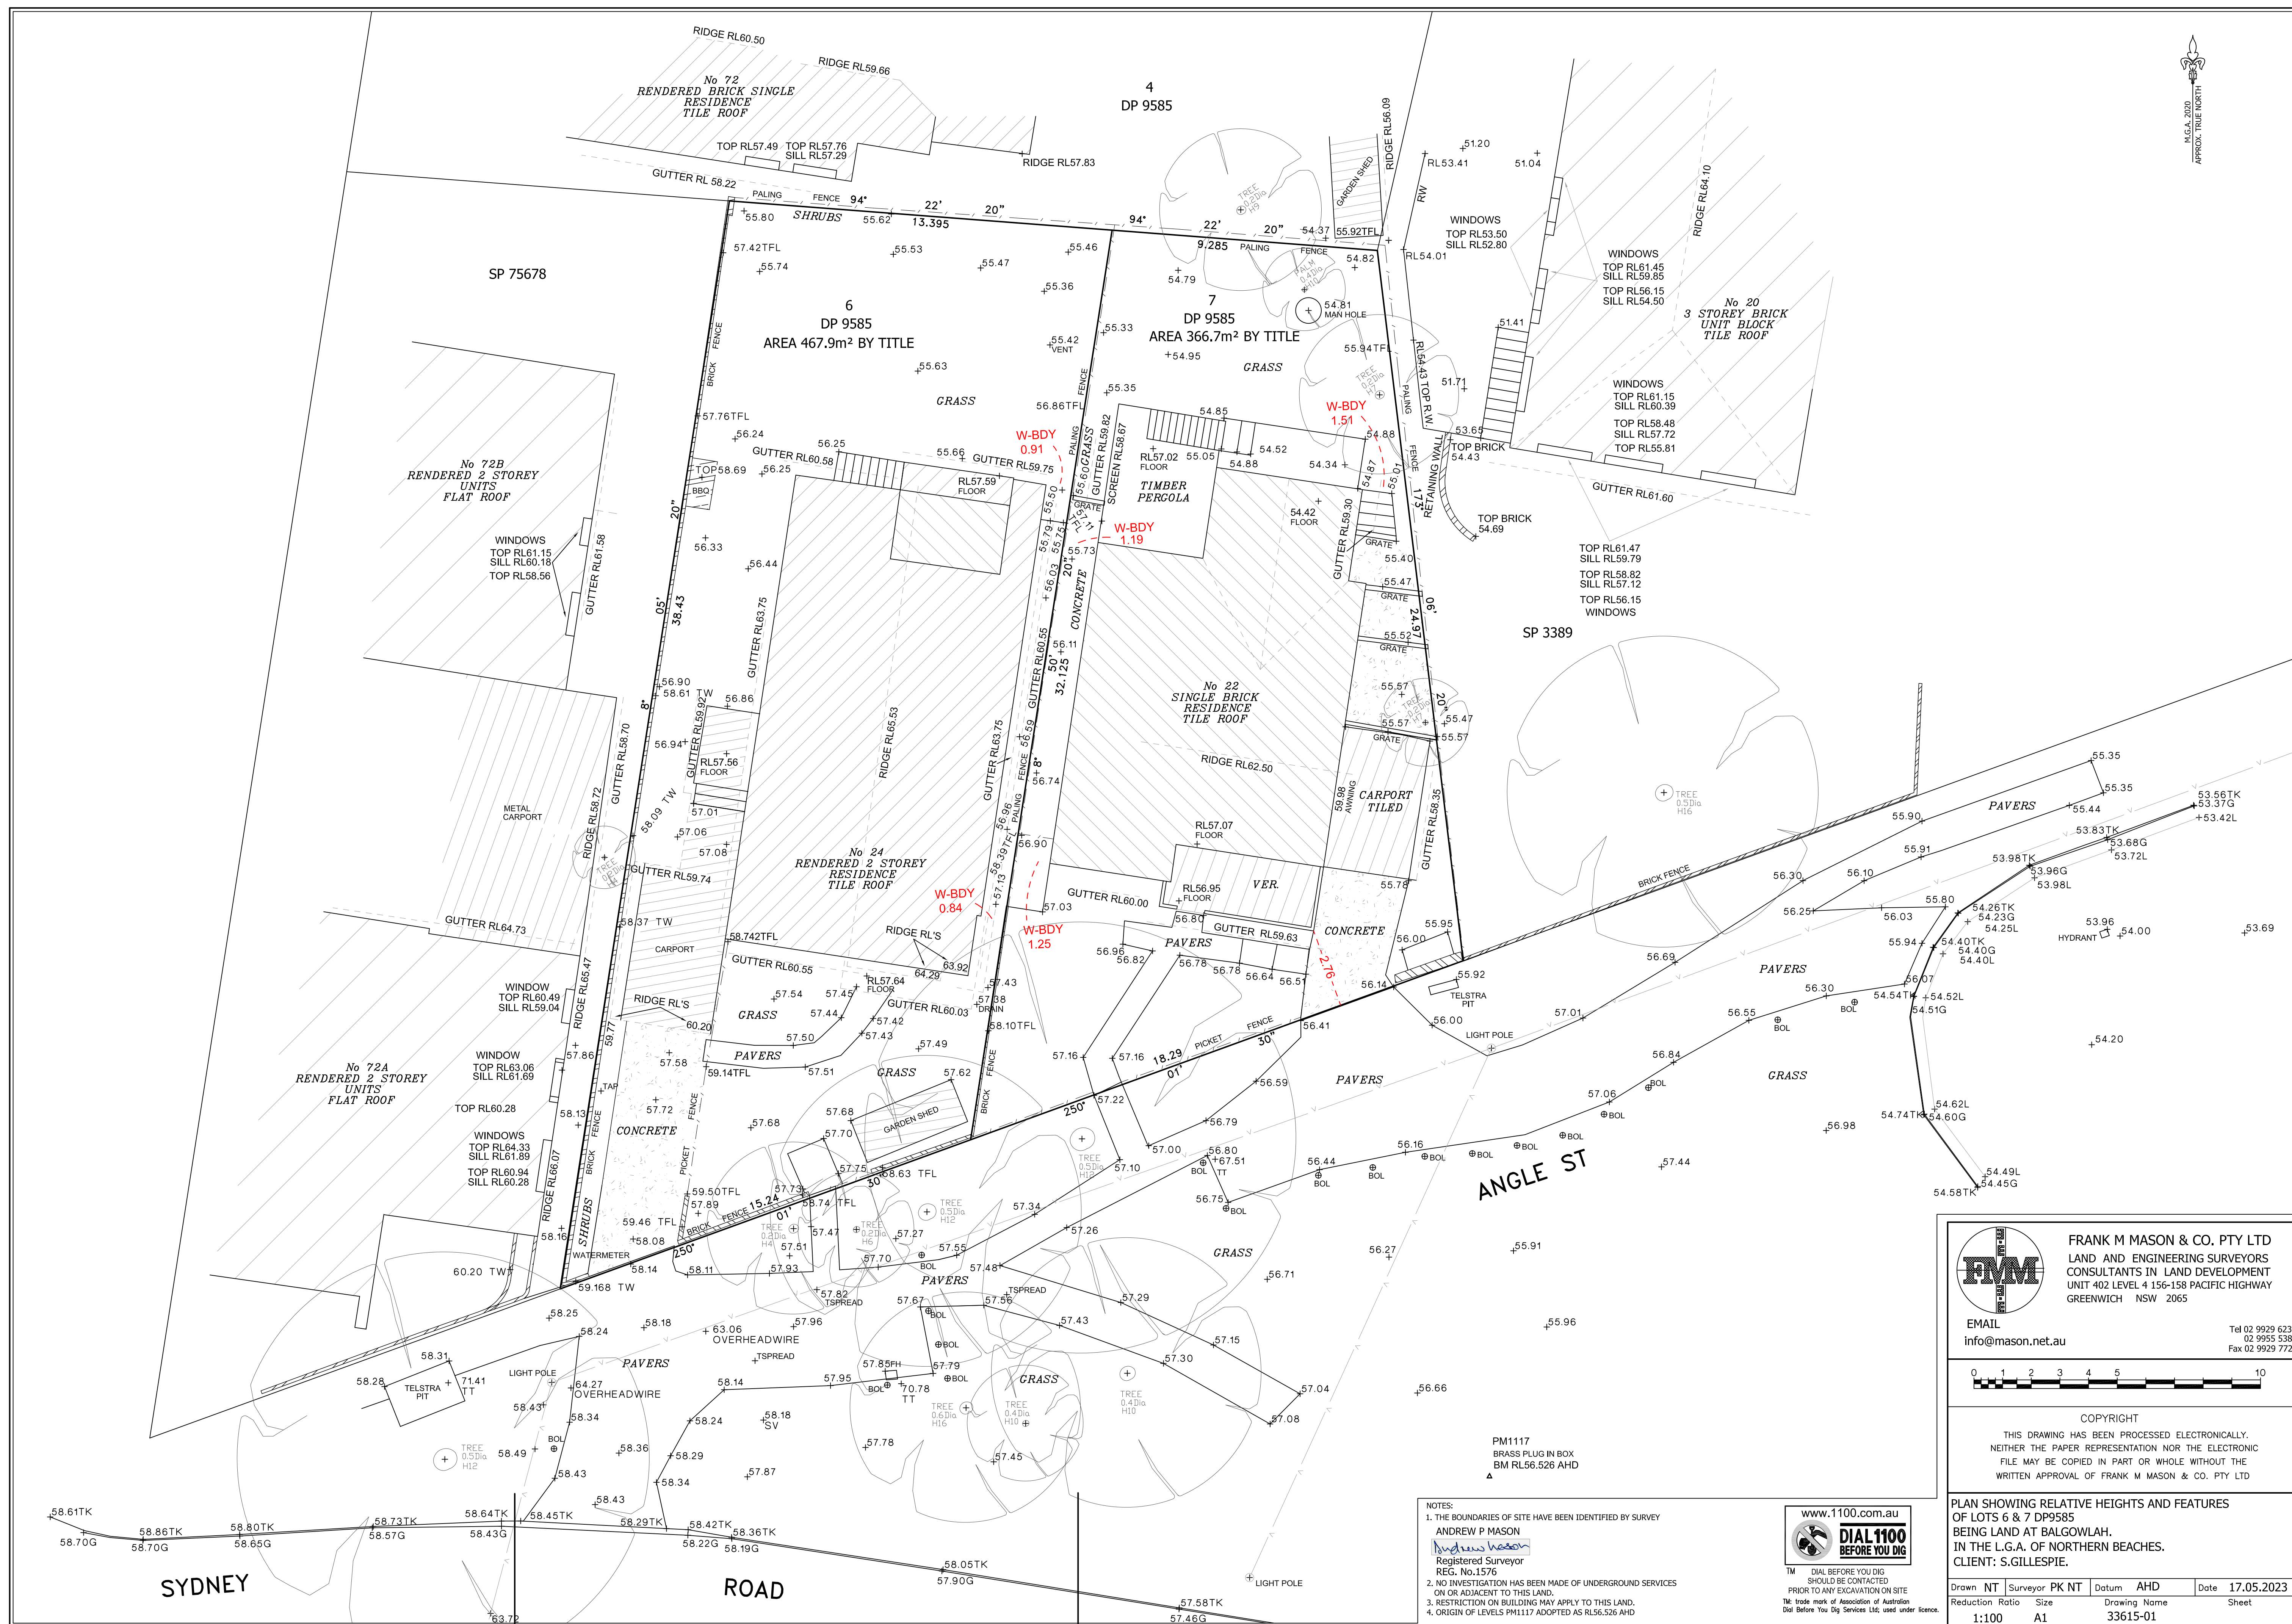


FRANK M MASON & CO. PTY LTD
LAND AND ENGINEERING SURVEYORS
CONSULTANTS IN LAND DEVELOPMENT
UNIT 402 LEVEL 4 156-158 PACIFIC HIGHWAY
GREENWICH NSW 2065

EMAIL
info@mason.net.au

Tel 02 9929 6233
02 9955 5385
Fax 02 9929 7727

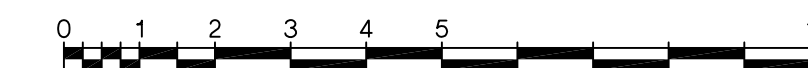

COPYRIGHT

THIS DRAWING HAS BEEN PROCESSED ELECTRONICALLY.
NEITHER THE PAPER REPRESENTATION NOR THE ELECTRONIC
FILE MAY BE COPIED IN PART OR WHOLE WITHOUT THE
WRITTEN APPROVAL OF FRANK M MASON & CO. PTY LTD

PLAN SHOWING RELATIVE HEIGHTS AND FEATURES
OF LOTS 6 & 7 DP9585
BEING LAND AT BALGOWLAH.
IN THE L.G.A. OF NORTHERN BEACHES.
CLIENT: S.GILLESPIE.

Drawn	NT	Surveyor	PK NT	Datum	AHD	Date
1:100	A1	33615-01				17.05.2023

- NOTES:
- THE BOUNDARIES OF SITE HAVE BEEN IDENTIFIED BY SURVEY
 - ANDREW P MASON
Registered Surveyor
REG. No.1576
 - NO INVESTIGATION HAS BEEN MADE OF UNDERGROUND SERVICES
ON OR ADJACENT TO THIS LAND.
 - RESTRICTION ON BUILDING MAY APPLY TO THIS LAND.
 - ORIGIN OF LEVELS PM1117 ADOPTED AS RL56.526 AHD



www.1100.com.au

DIAL 1100
BEFORE YOU DIG

TM DIAL BEFORE YOU DIG
SHOULD BE CONTACTED
PRIOR TO ANY EXCAVATION ON SITE
TM: trade mark of Association of Australian
Dial Before You Dig Services Ltd, used under licence.