


LGA: PITTWATER


DP 7593 (E)

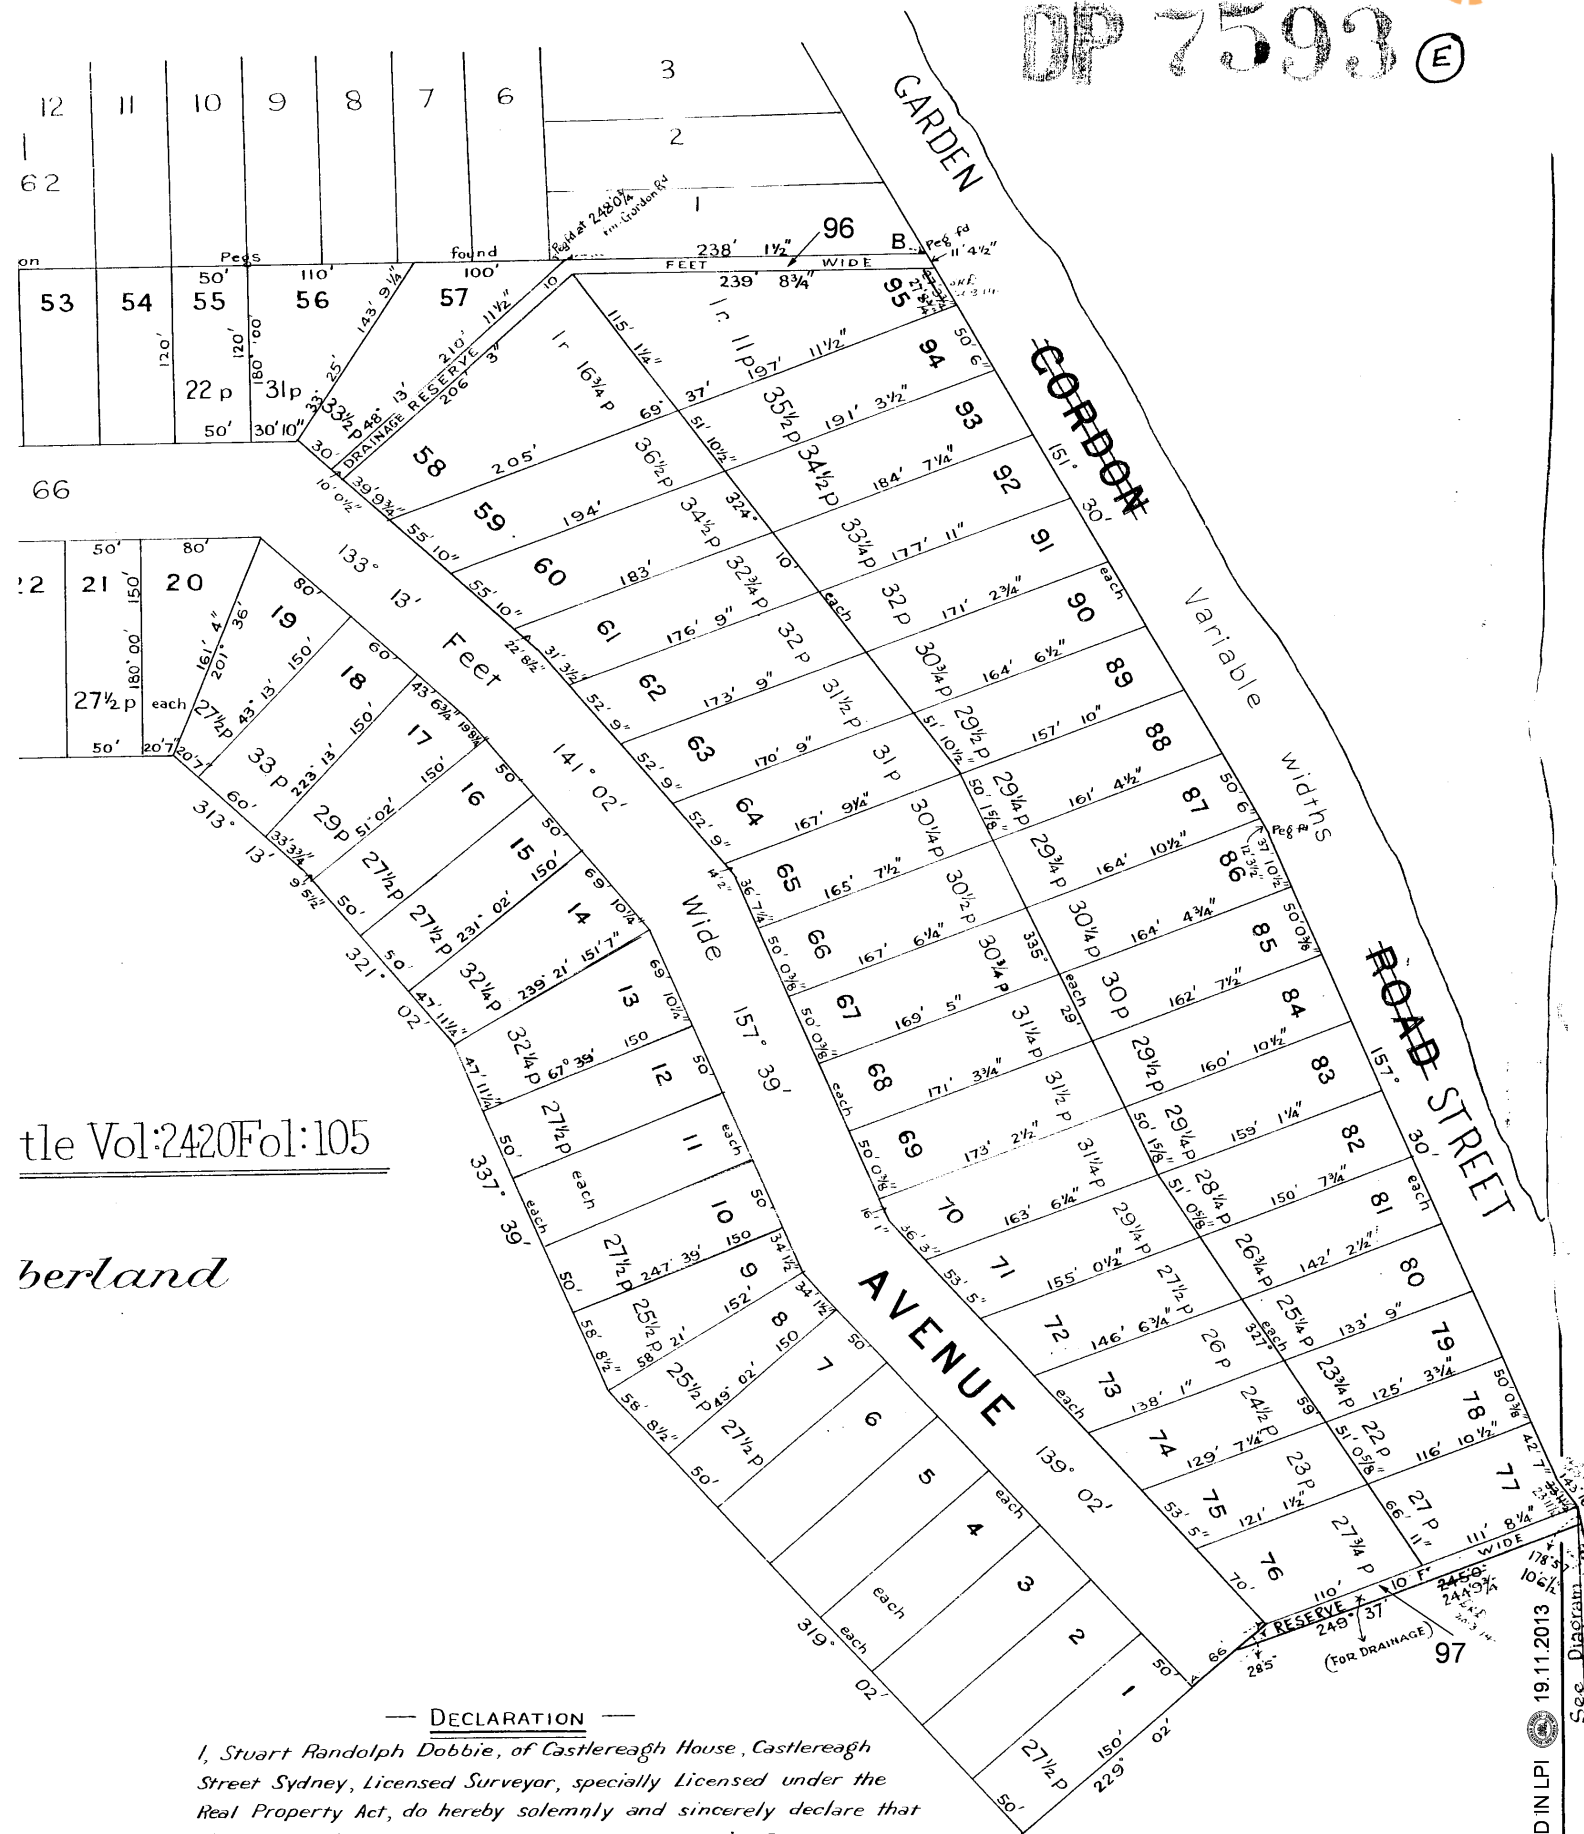

— DECLARATION —

I, Stuart Randolph Dobbie, of Castlereagh House, Castlereagh Street Sydney, Licensed Surveyor, specially Licensed under the Real Property Act, do hereby solemnly and sincerely declare that the boundaries and measurements shown on this Plan are correct for the purposes of the said Act; and that this Plan and the survey of the land to which the same relates have been prepared and made by me or under my immediate supervision, and I make


and by virtue of the provisions of the Oaths Act 1900.

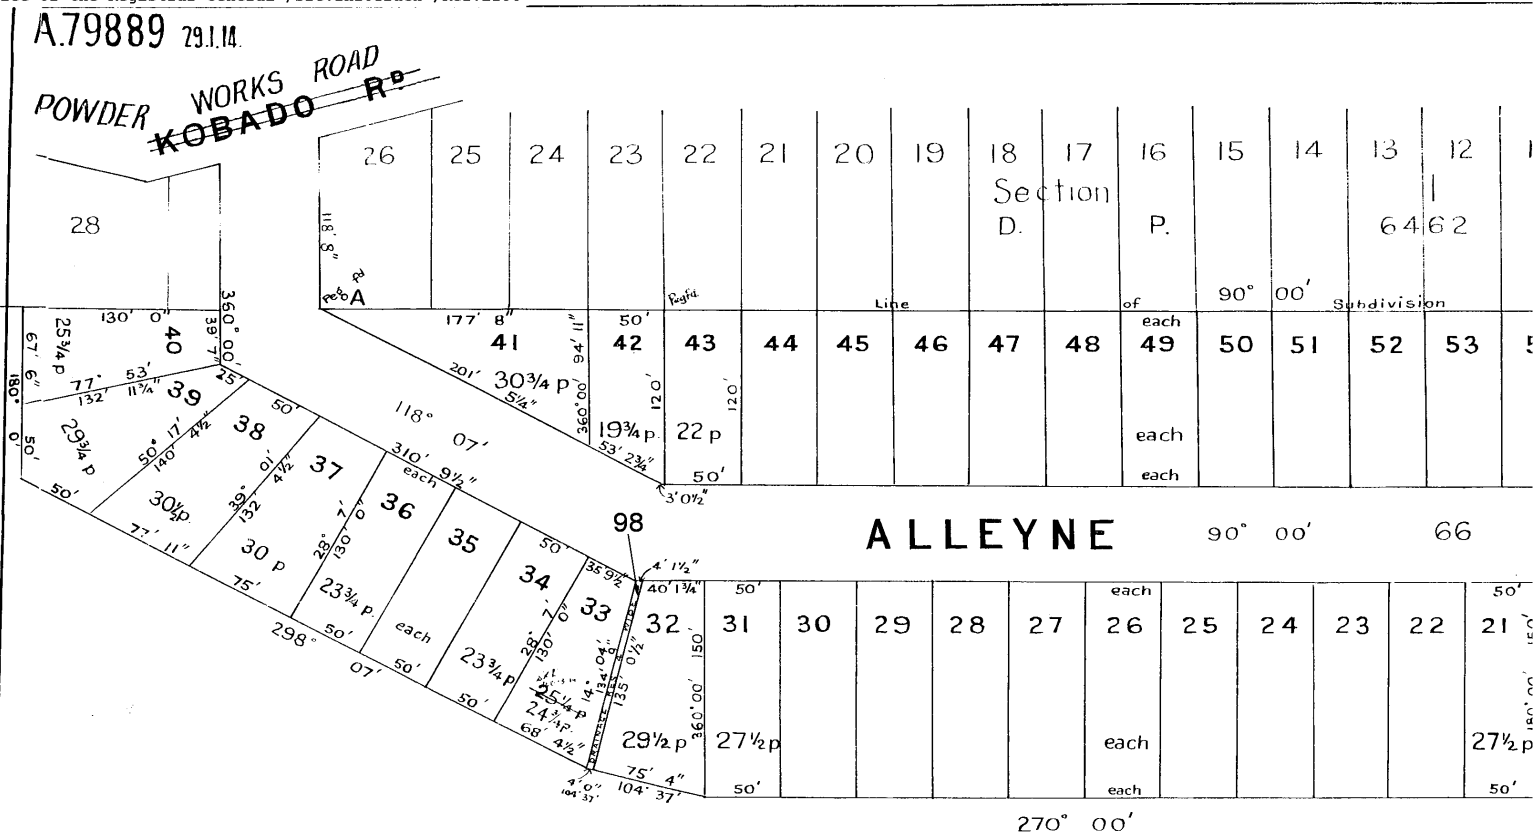

LGA : PITTWATER

— PLAN —
 of part of land comprised in Certificate of Title Vol
 — WARRINGAH SHIRE —
 Parish of Narrabeen County of Cumberland

Azimuth taken from A. B.
 Date of Survey January 1913.

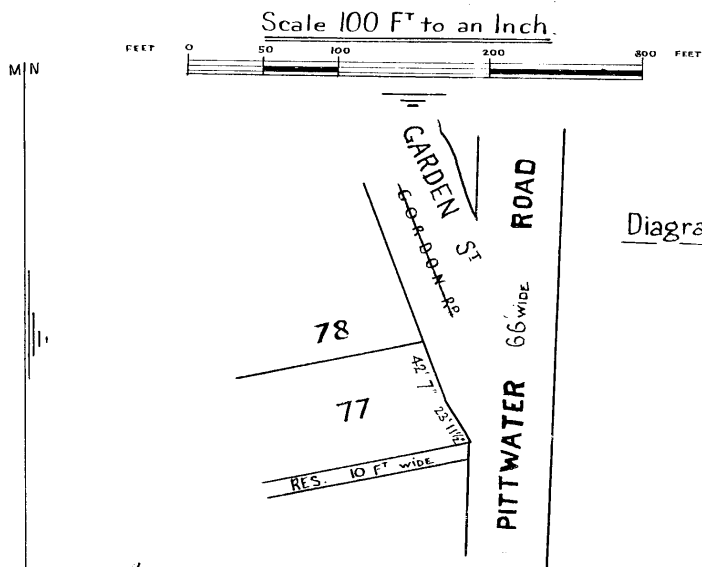

DP 7593 (E)

Redeclared before me this 1st day of March 1914
 W.B. Meehan J.P.

Subscribed and declared before me at Syd.
 this 5th day of Jan^y A.D. 1914.

W.C. McCallum J.P.

CONVERSION TABLE ADDED IN
REGISTRAR GENERAL'S DEPARTMENT

DP 7593	FEET INCHES	METRES
3	0 1/2	0.925
4	-	1.22
4	1 1/2	1.255
5	-	1.525
10	-	3.05
10	0 1/2	3.06
10	6 1/2	3.215
11	4 1/2	3.465
11	8 1/8	3.56
12	3 1/2	3.705
14	2	4.32
15	-	4.57
16	1	4.9
19	1 3/8	5.825
19	8 1/4	6
20	7	6.275
23	11 1/2	7.3
25	-	7.62
25	3 3/4	7.715
27	8 3/4	8.45
28	5	8.66
30	-	9.145
30	10	9.4
31	3 1/2	9.54
32	11 3/4	10.05
33	3 3/4	10.155
34	1 1/2	10.4
35	9 1/2	10.91
36	3	11.05
36	7 1/4	11.155
37	10 1/2	11.545
39	7	12.065
39	9 3/4	12.135
40	1 3/4	12.235
40	4 1/2	12.305
42	2 1/2	12.865
42	7	12.98
43	6 3/4	13.28
46	6 3/4	14.19
47	11 1/4	14.61
50	-	15.24
50	0 3/8	15.25
50	1 7/8	15.29
50	6	15.39
51	0 5/8	15.56
51	10 1/2	15.81
52	9	16.08
53	2 3/4	16.225
53	5	16.28
55	10	17.02
58	8 1/2	17.895
60	-	18.29
62	7 1/2	19.09
63	6 1/4	19.36
64	6 1/2	19.67
65	7 1/2	20
66	-	20.115
66	11	20.395
67	6	20.575
67	9 1/4	20.655
68	4 1/2	20.84
69	5	21.16
69	10 1/4	21.29
70	-	21.335
73	2 1/2	22.315
75	-	22.86
75	4	22.96
77	11	23.75
80	-	24.385
84	7 1/4	25.785
94	11	28.93
97	11 1/2	29.86
100	-	30.48
110	-	33.53
111	8 1/4	34.04
115	4 3/4	35.175
116	10 1/2	35.625

CONVERSION TABLE ADDED IN
REGISTRAR GENERAL'S DEPARTMENT

DP 7593	FEET INCHES	METRES
118	8	36.17
120	-	36.575
111	1 1/2	36.92
125	3 3/4	38.195
129	7 1/4	39.505
130	-	39.625
132	4 1/2	40.35
132	11 3/4	40.53
133	9	40.765
134	-	40.845
135	0 1/2	41.16
138	1	42.09
140	8 1/8	42.88
142	2 1/2	43.345
143	9 1/4	43.82
146	6 3/4	44.67
146	9 1/4	44.735
150	-	45.72
150	7 3/4	45.915
151	7	46.205
152	-	46.33
155	0 1/2	47.255
157	10	48.11
159	1 1/4	48.495
160	10 1/2	49.035
161	4	49.175
161	4 1/2	49.185
162	7 1/2	49.57
163	6 1/4	49.84
164	4 3/4	50.11
164	6 1/2	50.15
164	10 1/2	50.25
167	6 1/4	51.06
167	9 1/4	51.14
169	5	51.64
170	9	52.04
171	2 3/4	52.19
171	3 3/4	52.22
173	2 1/2	52.79
173	9	52.96
176	9	53.87
177	8	54.15
177	11	54.23
185	-	55.78
184	7 1/4	56.27
191	3 1/2	58.31
194	-	59.13
195	7 1/2	59.63
197	7 7/8	60.25
201	5 1/4	61.4
205	-	62.48
206	3	62.86
210	11 1/2	64.3
222	8 1/2	67.88
228	11 1/2	72.83
249	8 3/4	73.07
244	9 3/4	74.62
248	0 3/4	75.61
1120	-	341.38
1150	7 3/4	350.72
1173	9	357.76
1176	9	358.67
AC RD P	SQ M	
-	19 3/4	499.5
-	21	531.1
-	22	556.4
-	23	581.7
-	23 3/4	600.7
-	24 1/2	619.7
-	24 3/4	626
-	25 1/4	638.6
-	25 1/2	645
-	25 3/4	651.3
-	26	657.6
-	26 3/4	676.6

CONVERSION TABLE ADDED IN
REGISTRAR GENERAL'S DEPARTMENT

DP 7593	AC RD P	SQ M
-	26.78	677.3
-	27	682.9
-	27 1/2	695.6
-	27 3/4	701.9
-	28 1/4	714.5
-	29	733.5
-	29 1/4	739.8
-	29 1/2	746.1
-	29 3/4	752.5
-	29.78	753.2
-	30	758.8
-	30 1/4	765.1
-	30 1/2	771.4
-	30 3/4	777.8
-	31	784.1
-	31 1/4	790.4
-	31 1/2	796.7
-	32	809.4
-	32 1/4	815.7
-	32 3/4	828.3
-	33	834.7
-	33 1/4	841
-	33 1/2	847.3
-	34 1/2	872.6
-	35 1/2	897.9
-	36 1/2	923.2
-	1 11	1290
-	1 16 3/4	1435