


Development Application
67 Beatrice Street Balgowlah Heights 2093
Lot 113 DP 9999

Date: 3.12.19

Dear Council Officer,

I hereby certify that the shadow diagrams within the Development Application for the address above are accurate, they have been prepared using the Longitude and Latitude points below, the site address, and the Registered Surveyors data topography/slope of land.

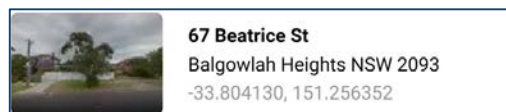

This data has been inputted into CAD Software - Archicad 2019 and are of the 21st of June being Winter Solstice.

As per Northern Beaches Council DCP requirements they comply with the following:

Shadow diagrams have taken into account the slope of the land.

Existing and proposed shadows are to be shown as cast on 21 June at 9am, 12noon and 3pm.

The diagrams include:

- location of proposed development,
- position and relationship to adjoining buildings and land (showing street number and street address),
- details of existing and proposed shadows,
- diagrams must be based on a survey plan prepared by a registered surveyor and drawn to true north,
- location of all the boundaries on adjoining land that is effected by any proposed overshadowing

For any reason you would like to make contact please do not hesitate to contact the undersigned.


Warm Regards,



Nick Frier
Director
0439599675
nick@completetrade.com.au

Qualifications:

- Advanced Diploma Design - Building
- 12 Years Construction and Development Consultation

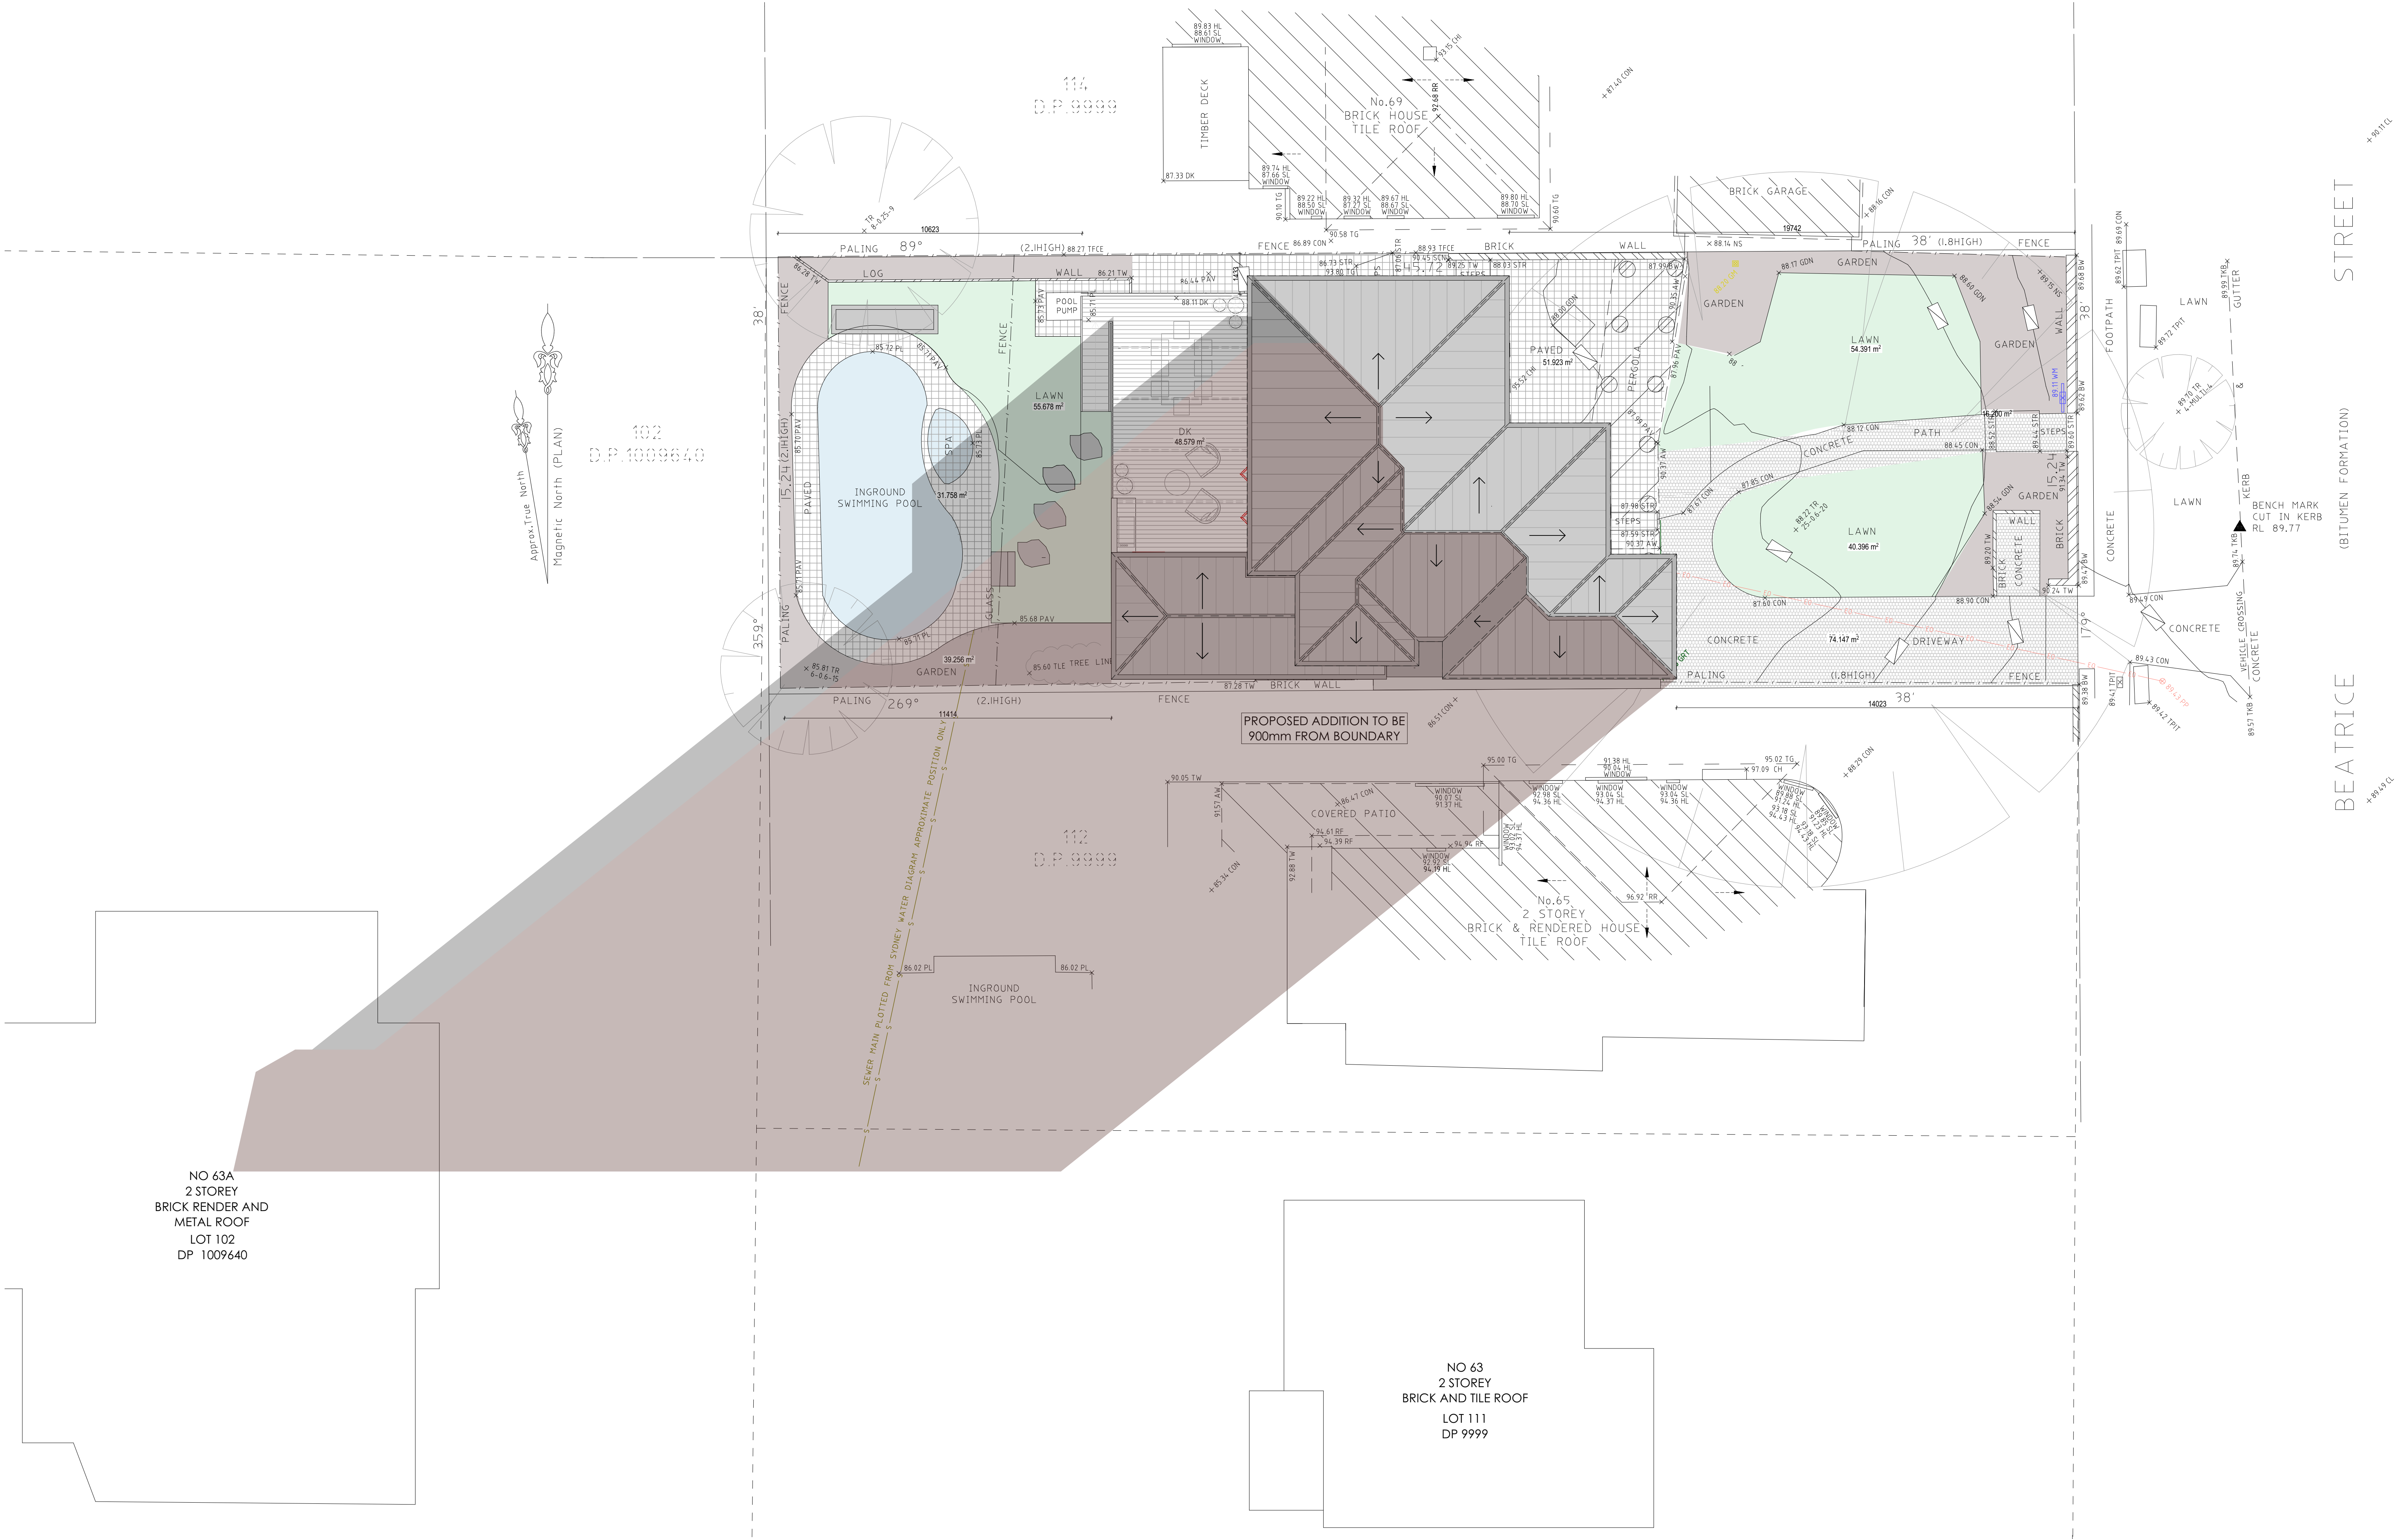

REV.	DESCRIPTION.	DATE.
A	ISSUED FOR COUNCIL REVIEW	08.10.19

<div></div>	EXISTING SHADOW
<div></div>	PROPOSED SHADOW

Conditions of Use
This document may only be used as permitted by the terms of the Consultancy Agreement and for the purposes and stages of the Project for which it has been prepared and delivered by Mantelena Design Studio (MDS), and by authorized persons who agree to these conditions. Subject only to the Consultancy Agreement.

1. This document and all intellectual property rights in it remain the property of Mantelena Design Studio (MDS) and may not be changed, used, reproduced, provided or disclosed by or to any person without the written consent of Mantelena Design Studio, and only then with clear identification of Mantelena Design Studio (MDS) as author and owner and of all changes made.

2. each user must:

(a) not scale any drawing, use figured dimensions only and verify all dimensions;

(b) only use this document in conjunction with all other relevant Project documents, specifications and information from any person;

(c) where this document is issued in electronic form, make all appropriate electronic data, systems and document checks and comply with all third party proprietary software requirements;


(d) properly form their own opinion as to the correctness and sufficiency of the document for their purposes and notify Mantelena Design Studio immediately upon becoming aware of any issue;

3. to the maximum extent permitted by law, all conditions and warranties concerning this document are expressly excluded and each user accepts fully and will appropriately insure for all risks and releases and indemnifies (MDS) from and against all claims, liabilities, loss, costs and expenses arising out of or in connection with any use, reliance upon, reproduction or disclosure of or change to this document.

SCALE 1:50 @ A1

DEVELOPMENT APPLICATION

Figured dimensions take precedence to scale readings. Verify all dimensions on site.
Report any discrepancies to the Designer for decision before proceeding with the work.

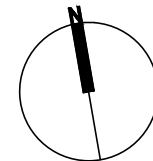

MXM
W | WWW.MXMDESIGN.STUDIO
E | ENQUIRIES@MXMDESIGN.STUDIO
ABN | 48 630 675 339


PROJECT TITLE.
**67 BEATRICE ST
BALGOWLAH HEIGHTS**

CLIENT NAME.
**HOLLY HEARNE &
BRAD BURDEN**


DRAWING TITLE.
**0800 SHADOW DIAGRAM
WINTER SOLSTICE**

DRAWING NO.
DA-014


DATE | 20.11.19
REVISION | A
SCALE | 1:50

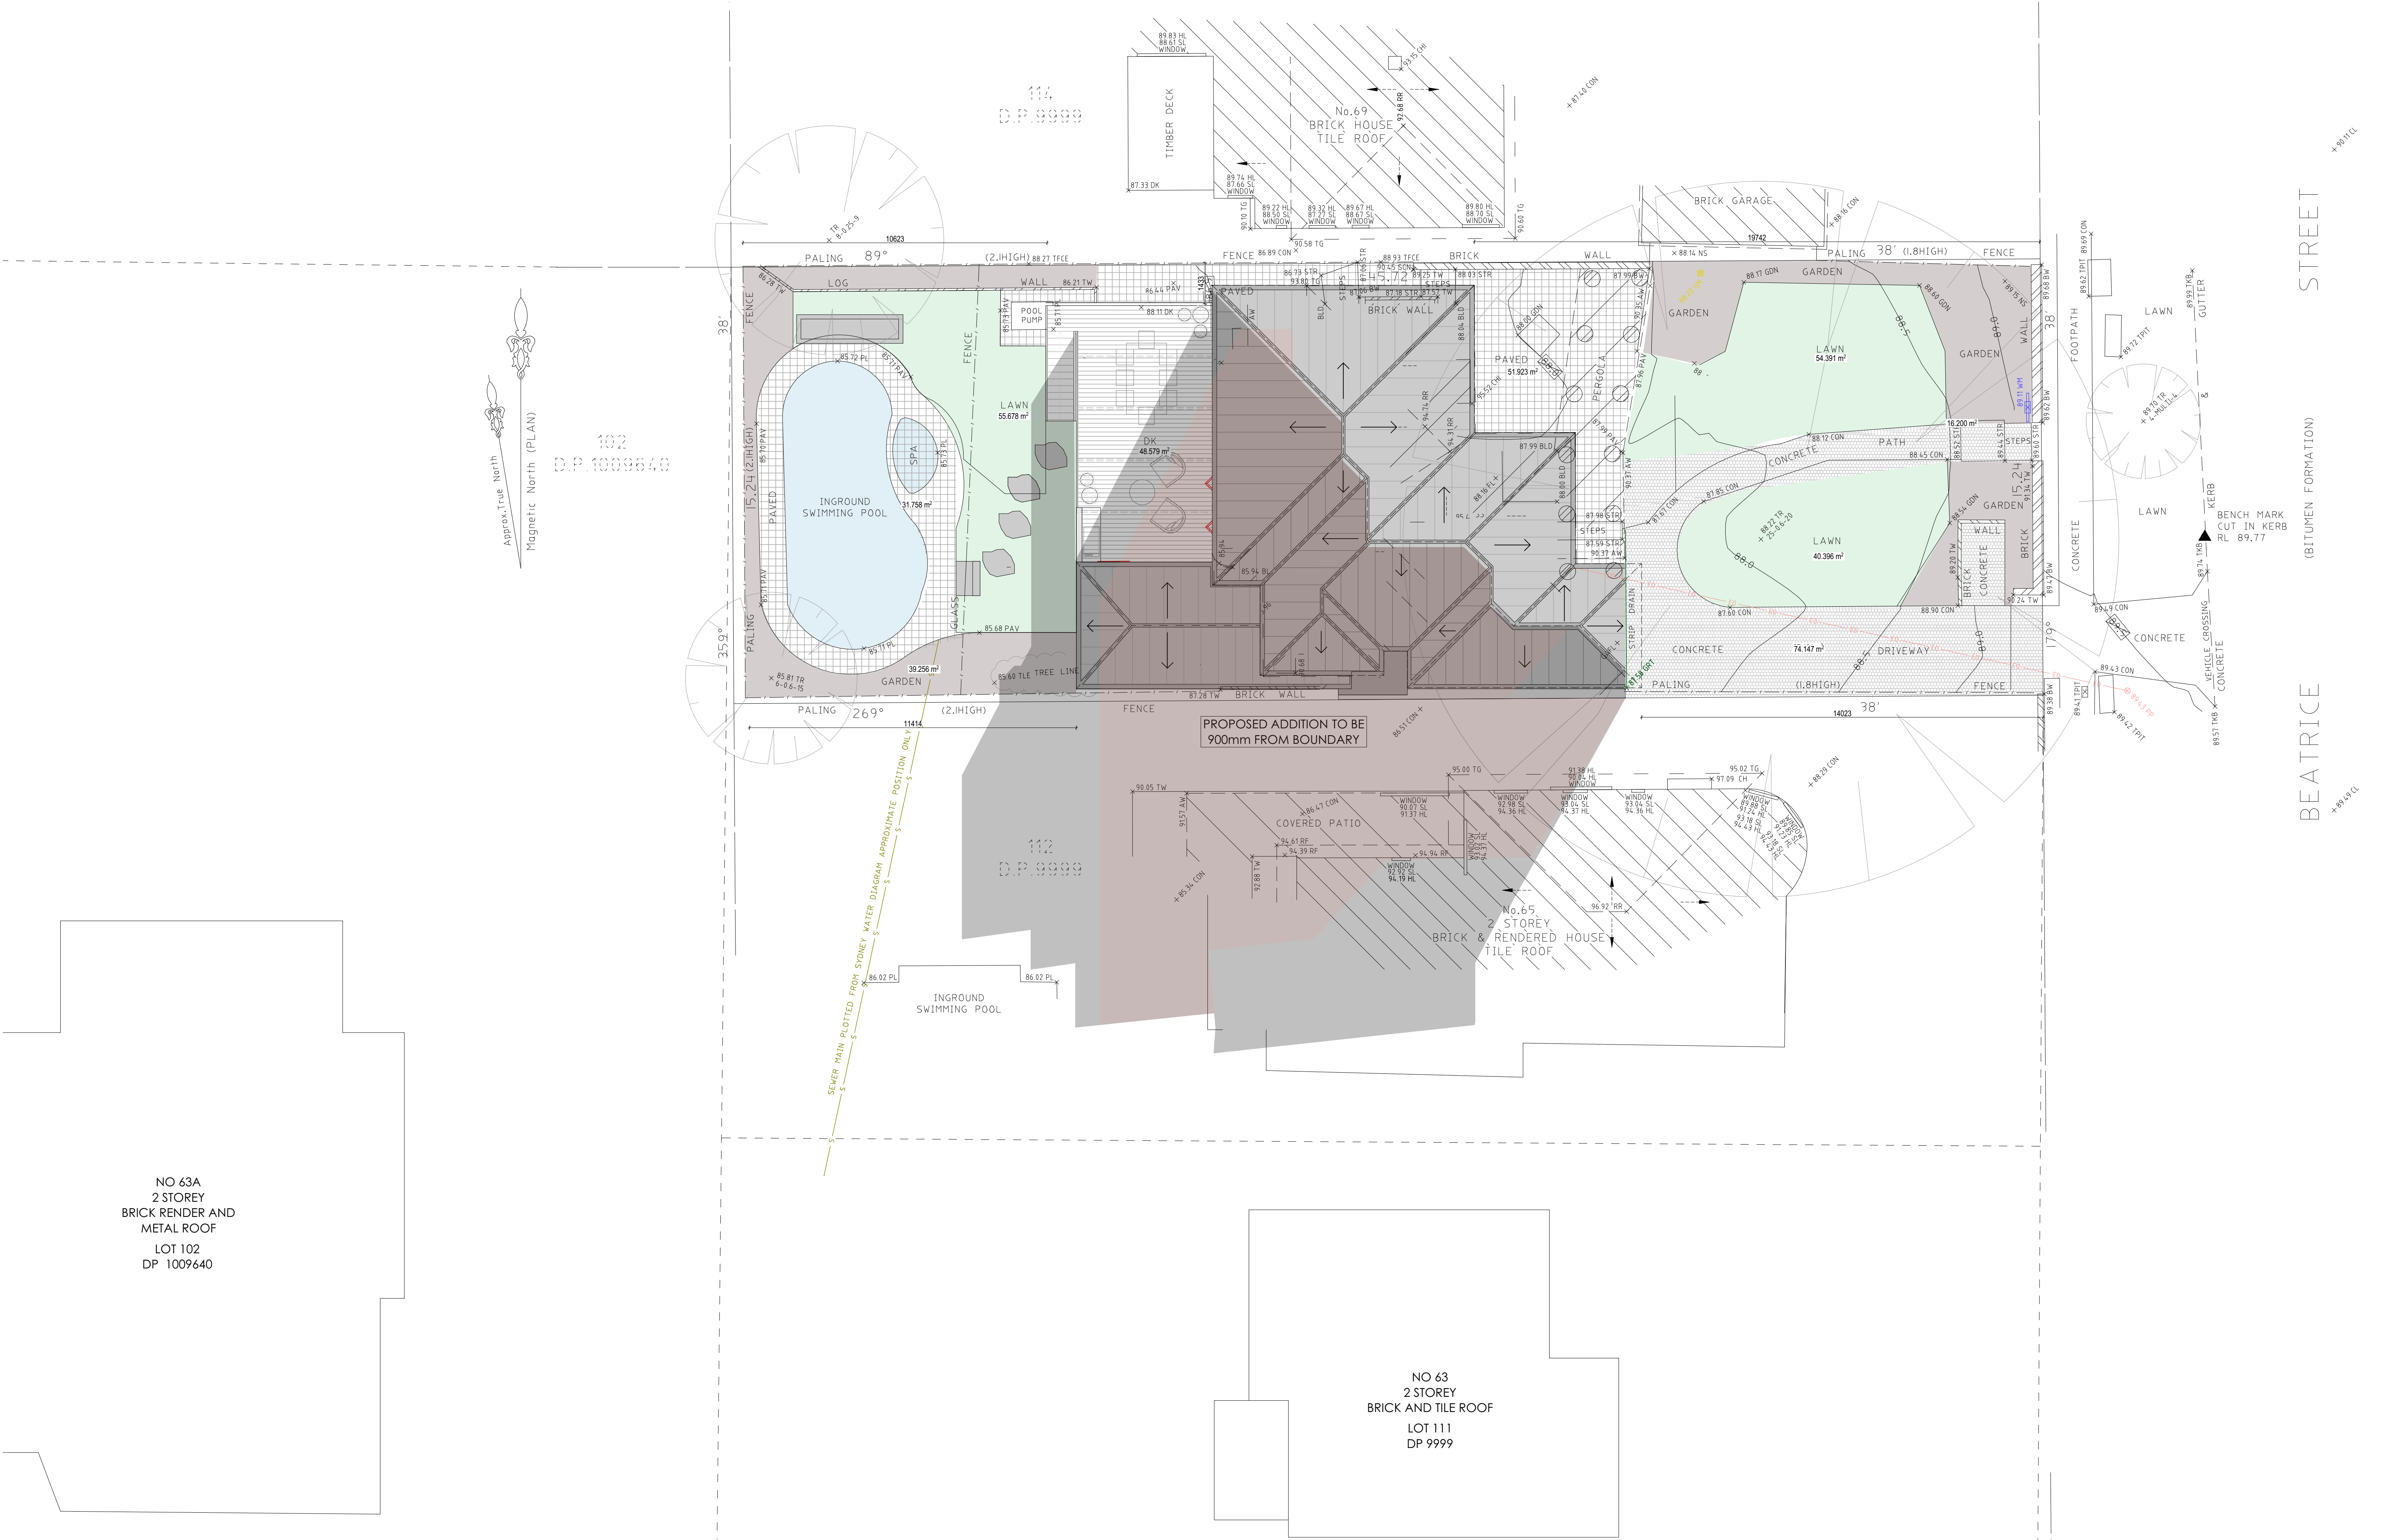

REV.		DESCRIPTION.	DATE.	
------	--	--------------	-------	--	--	

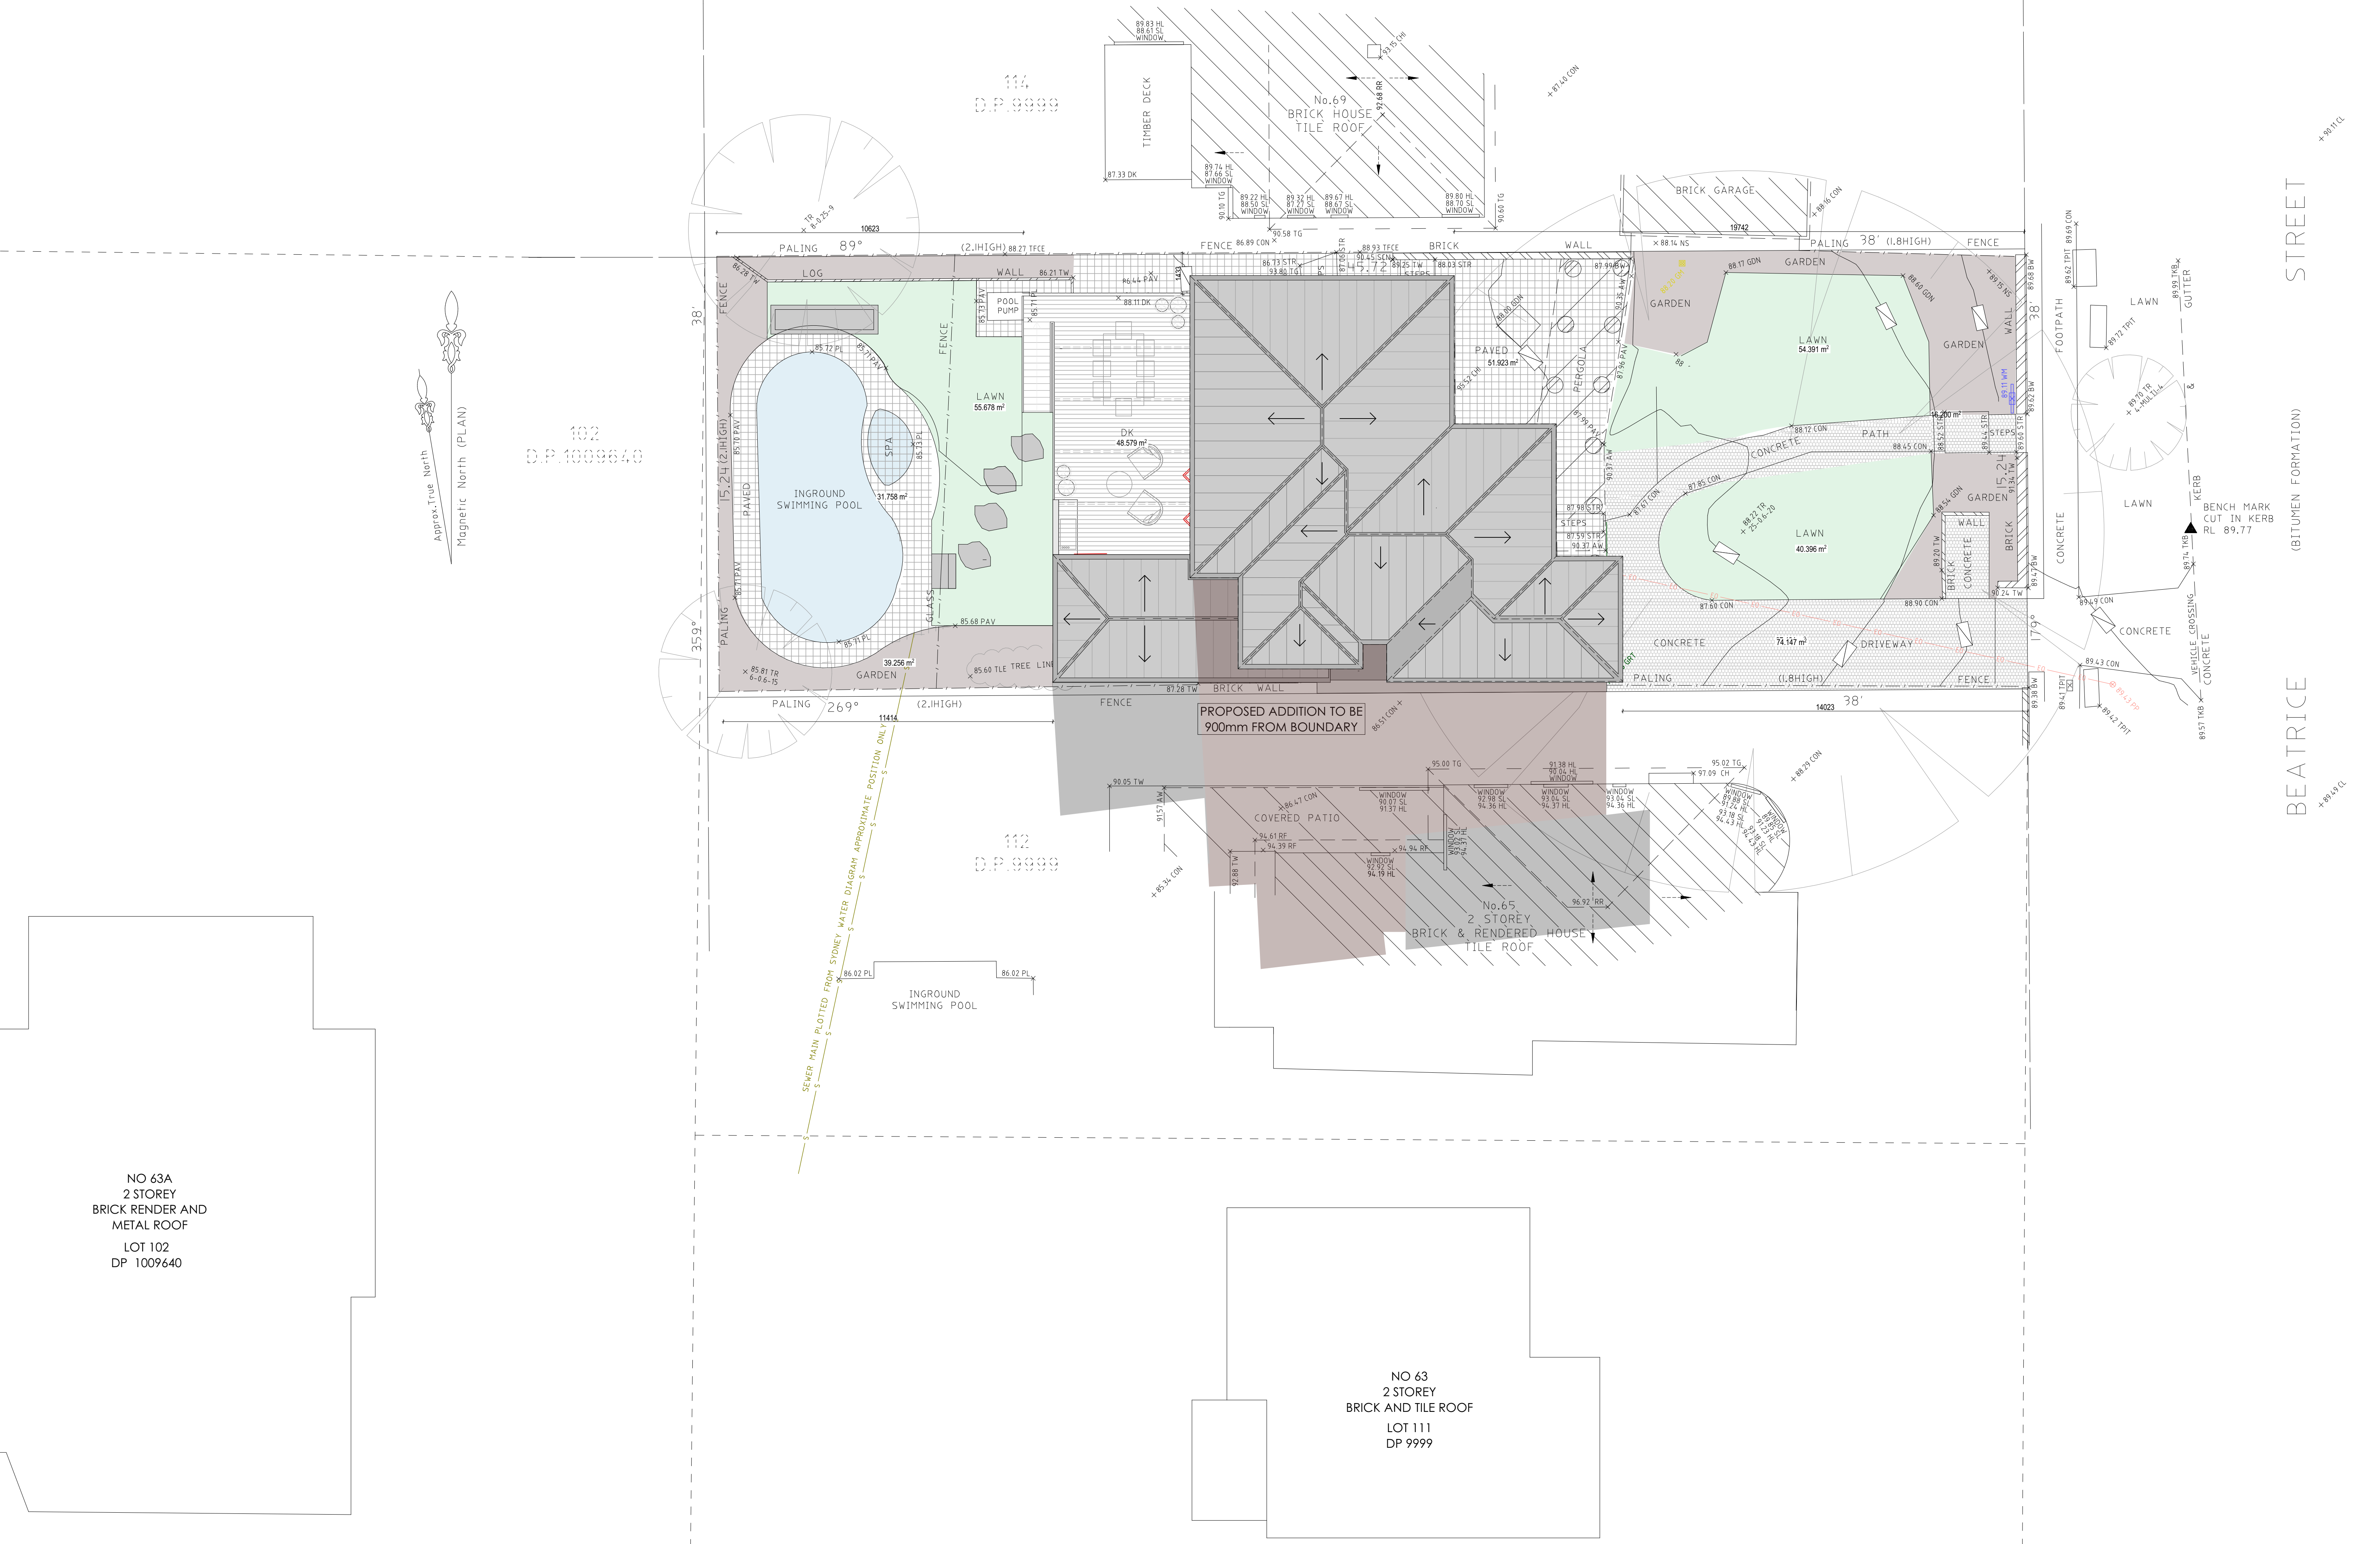

REV.	DESCRIPTION.	DATE.			PROJECT TITLE.	DRAWING TITLE.
A	ISSUED FOR COUNCIL REVIEW	08.10.19			67 BEATRICE ST BALGOWLAH HEIGHTS	01200 SHADOW DIAGRAM WINTER SOLSTICE
					CLIENT NAME.	DRAWING NO.
					HOLLY HEARNE & BRAD BURDEN	DA-016
					DATE 20.11.19	REVISION A
					SCALE 1:50	at A1

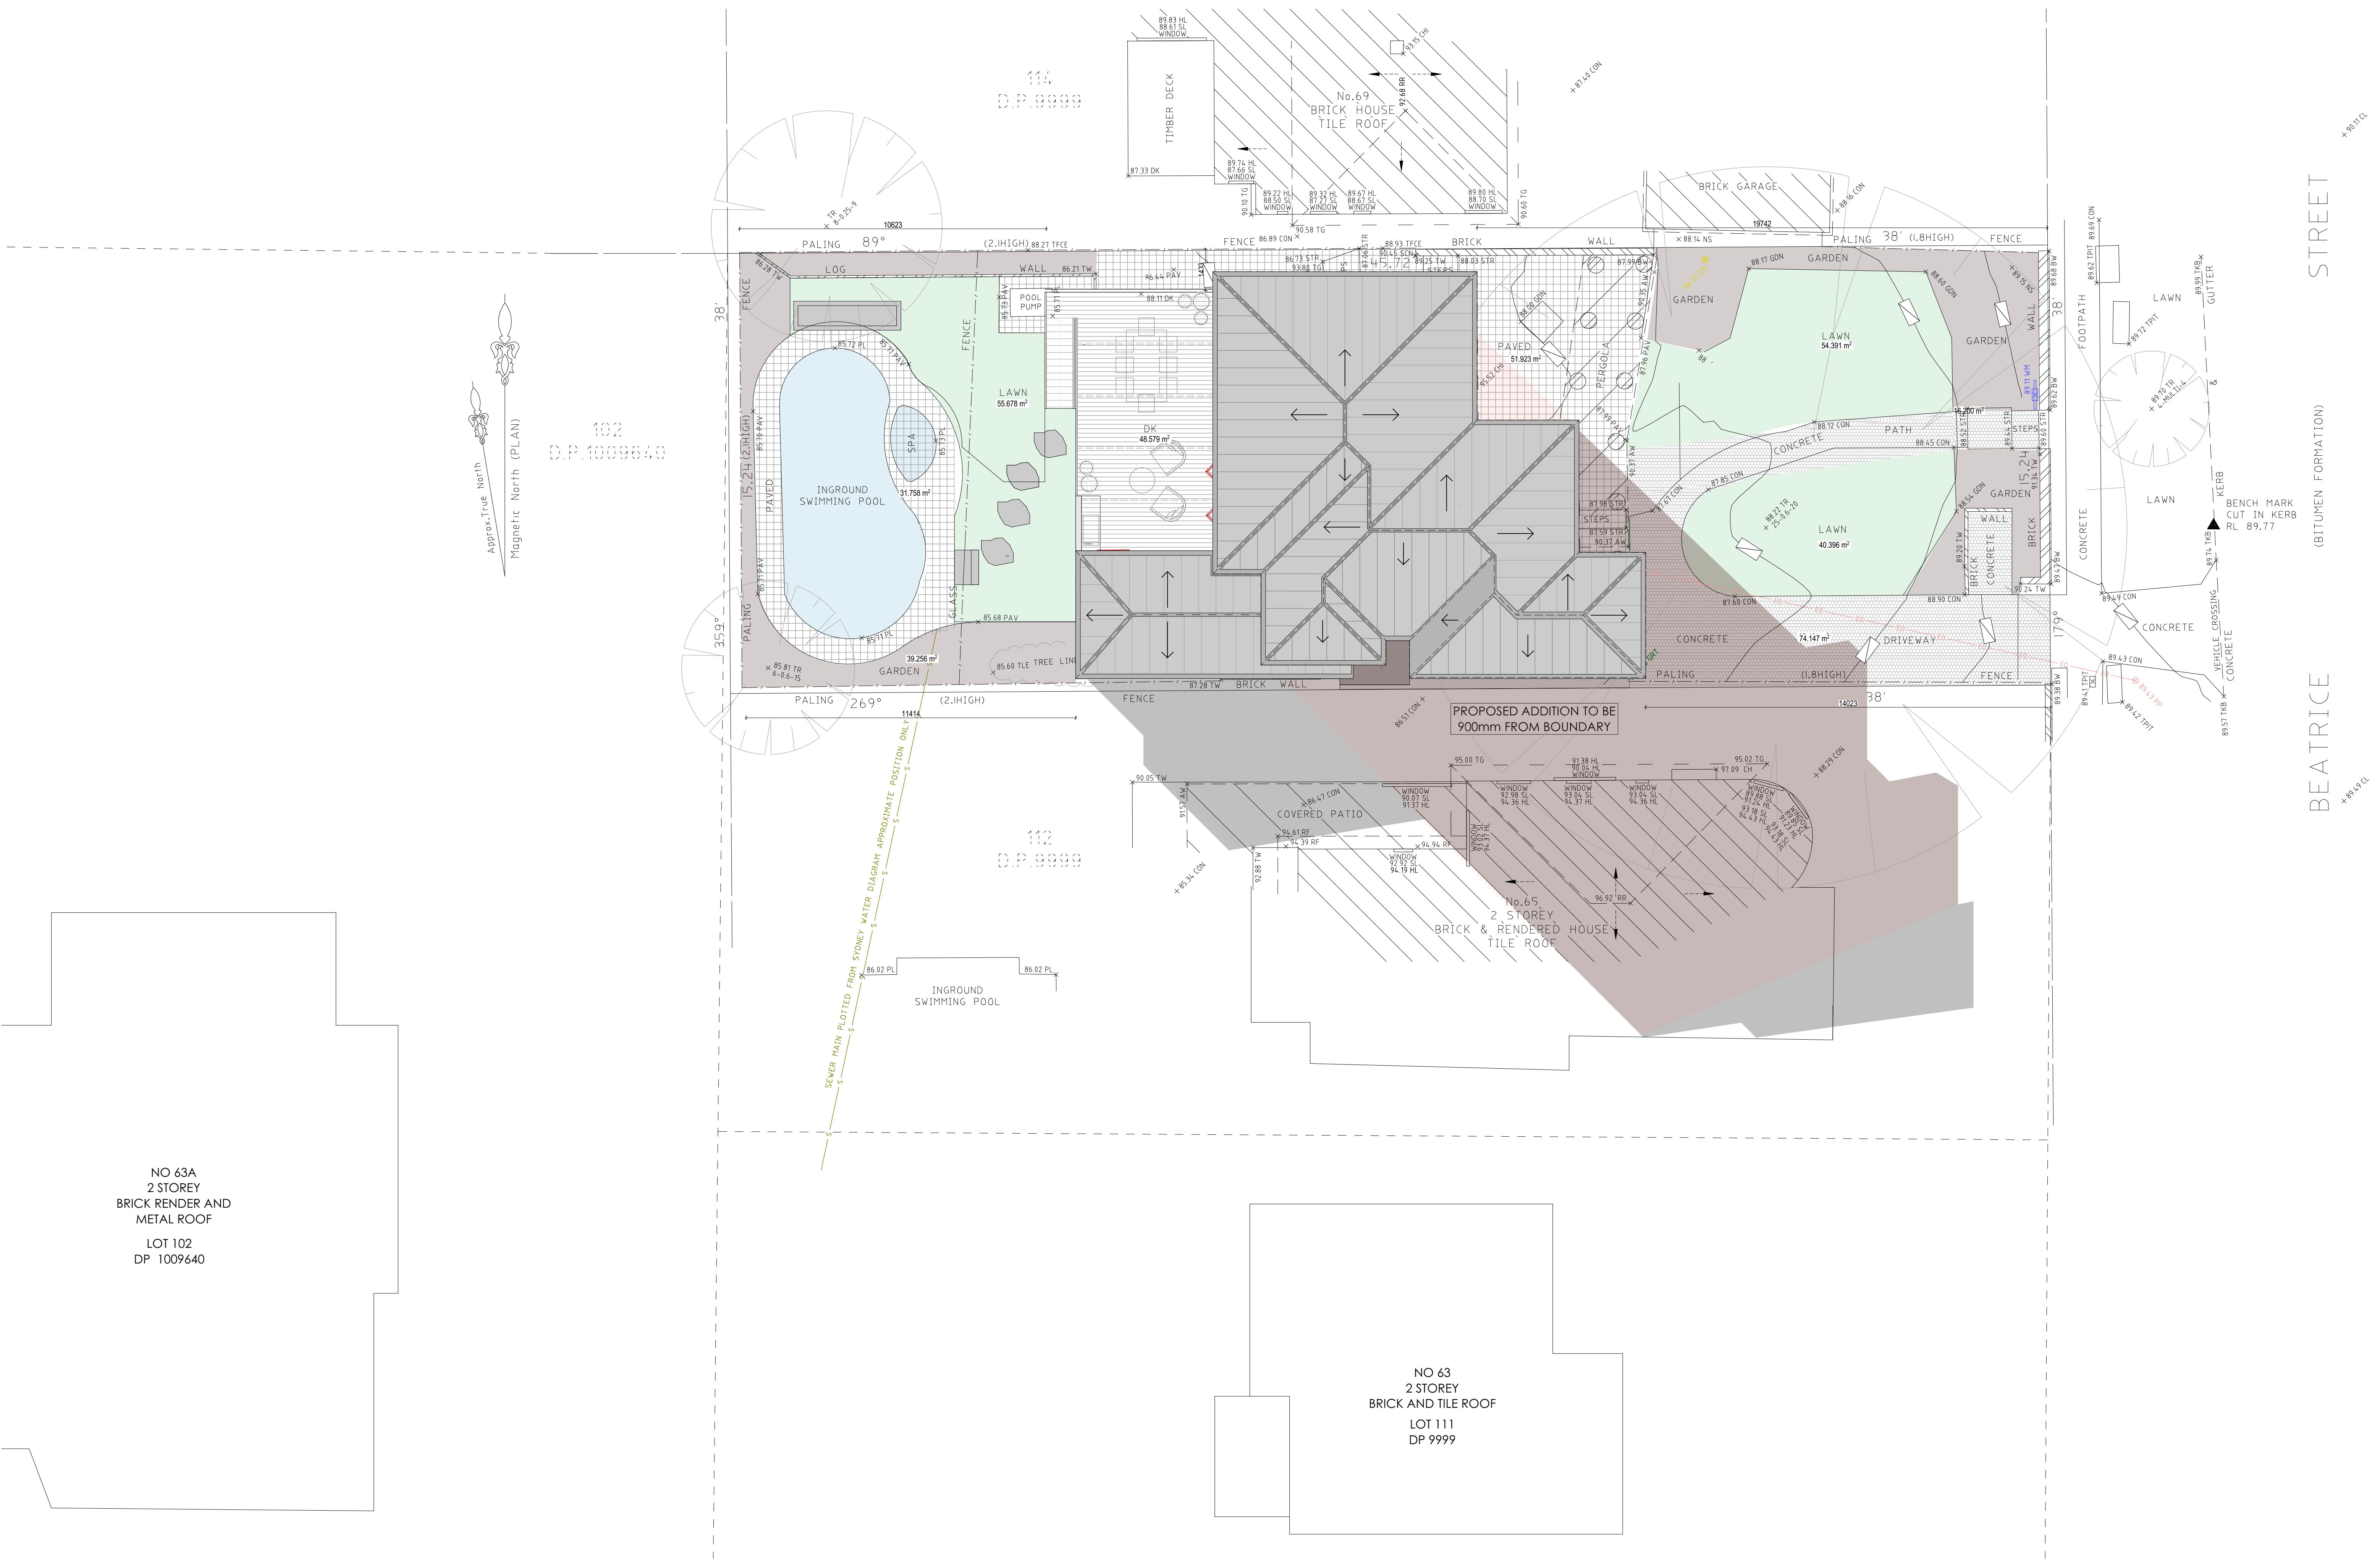

REV.	DESCRIPTION.	DATE.
A	ISSUED FOR COUNCIL REVIEW	08.10.19

EXISTING SHADOW
PROPOSED SHADOW

Conditions of Use
This document may only be used as permitted by the terms of the Consultancy Agreement and for the purposes and stages of the Project for which it has been prepared and delivered by Mantelena Design Studio (MDS), and by authorized persons who agree to these conditions. Subject only to the Consultancy Agreement.

1. This document and all intellectual property rights in it remain the property of Mantelena Design Studio (MDS) and may not be changed, used, reproduced, provided or disclosed by or to any person without the written consent of Mantelena Design Studio, and only then with clear identification of Mantelena Design Studio (MDS) as author and owner and of all changes made.

2. each user must:

(a) not scale any drawing, use figured dimensions only and verify all dimensions;

(b) only use this document in conjunction with all other relevant Project documents, specifications and information from any person;

(c) where this document is issued in electronic form, make all appropriate electronic data, systems and document checks and comply with all third party proprietary software requirements;

(d) properly form their own opinion as to the correctness and sufficiency of the document for their purposes and notify Mantelena Design Studio immediately upon becoming aware of any issue;

3. to the maximum extent permitted by law, all conditions and warranties concerning this document are expressly excluded and each user accepts fully and will appropriately insure for all risks and releases and indemnities (MDS) from and against all claims, liabilities, loss, costs and expenses arising out of or in connection with any use, reliance upon, reproduction or disclosure of or change to this document.

SCALE 1:50 @ A1

DEVELOPMENT APPLICATION

Figured dimensions take precedence to scale readings. Verify all dimensions on site. Report any discrepancies to the Designer for decision before proceeding with the work.

MXM

W | WWW.MXMDESIGN.STUDIO
E | ENQUIRIES@MXMDESIGN.STUDIO

ABN | 48 630 675 339

PROJECT TITLE.
67 BEATRICE ST
BALGOWLAH HEIGHTS

CLIENT NAME.
HOLLY HEARNE &
BRAD BURDEN

DRAWING TITLE.
1500 SHADOW DIAGRAM
WINTER SOLSTICE

DRAWING NO.
DA-017

DATE | 20.11.19
REVISION | A
SCALE | 1:50

at A1