
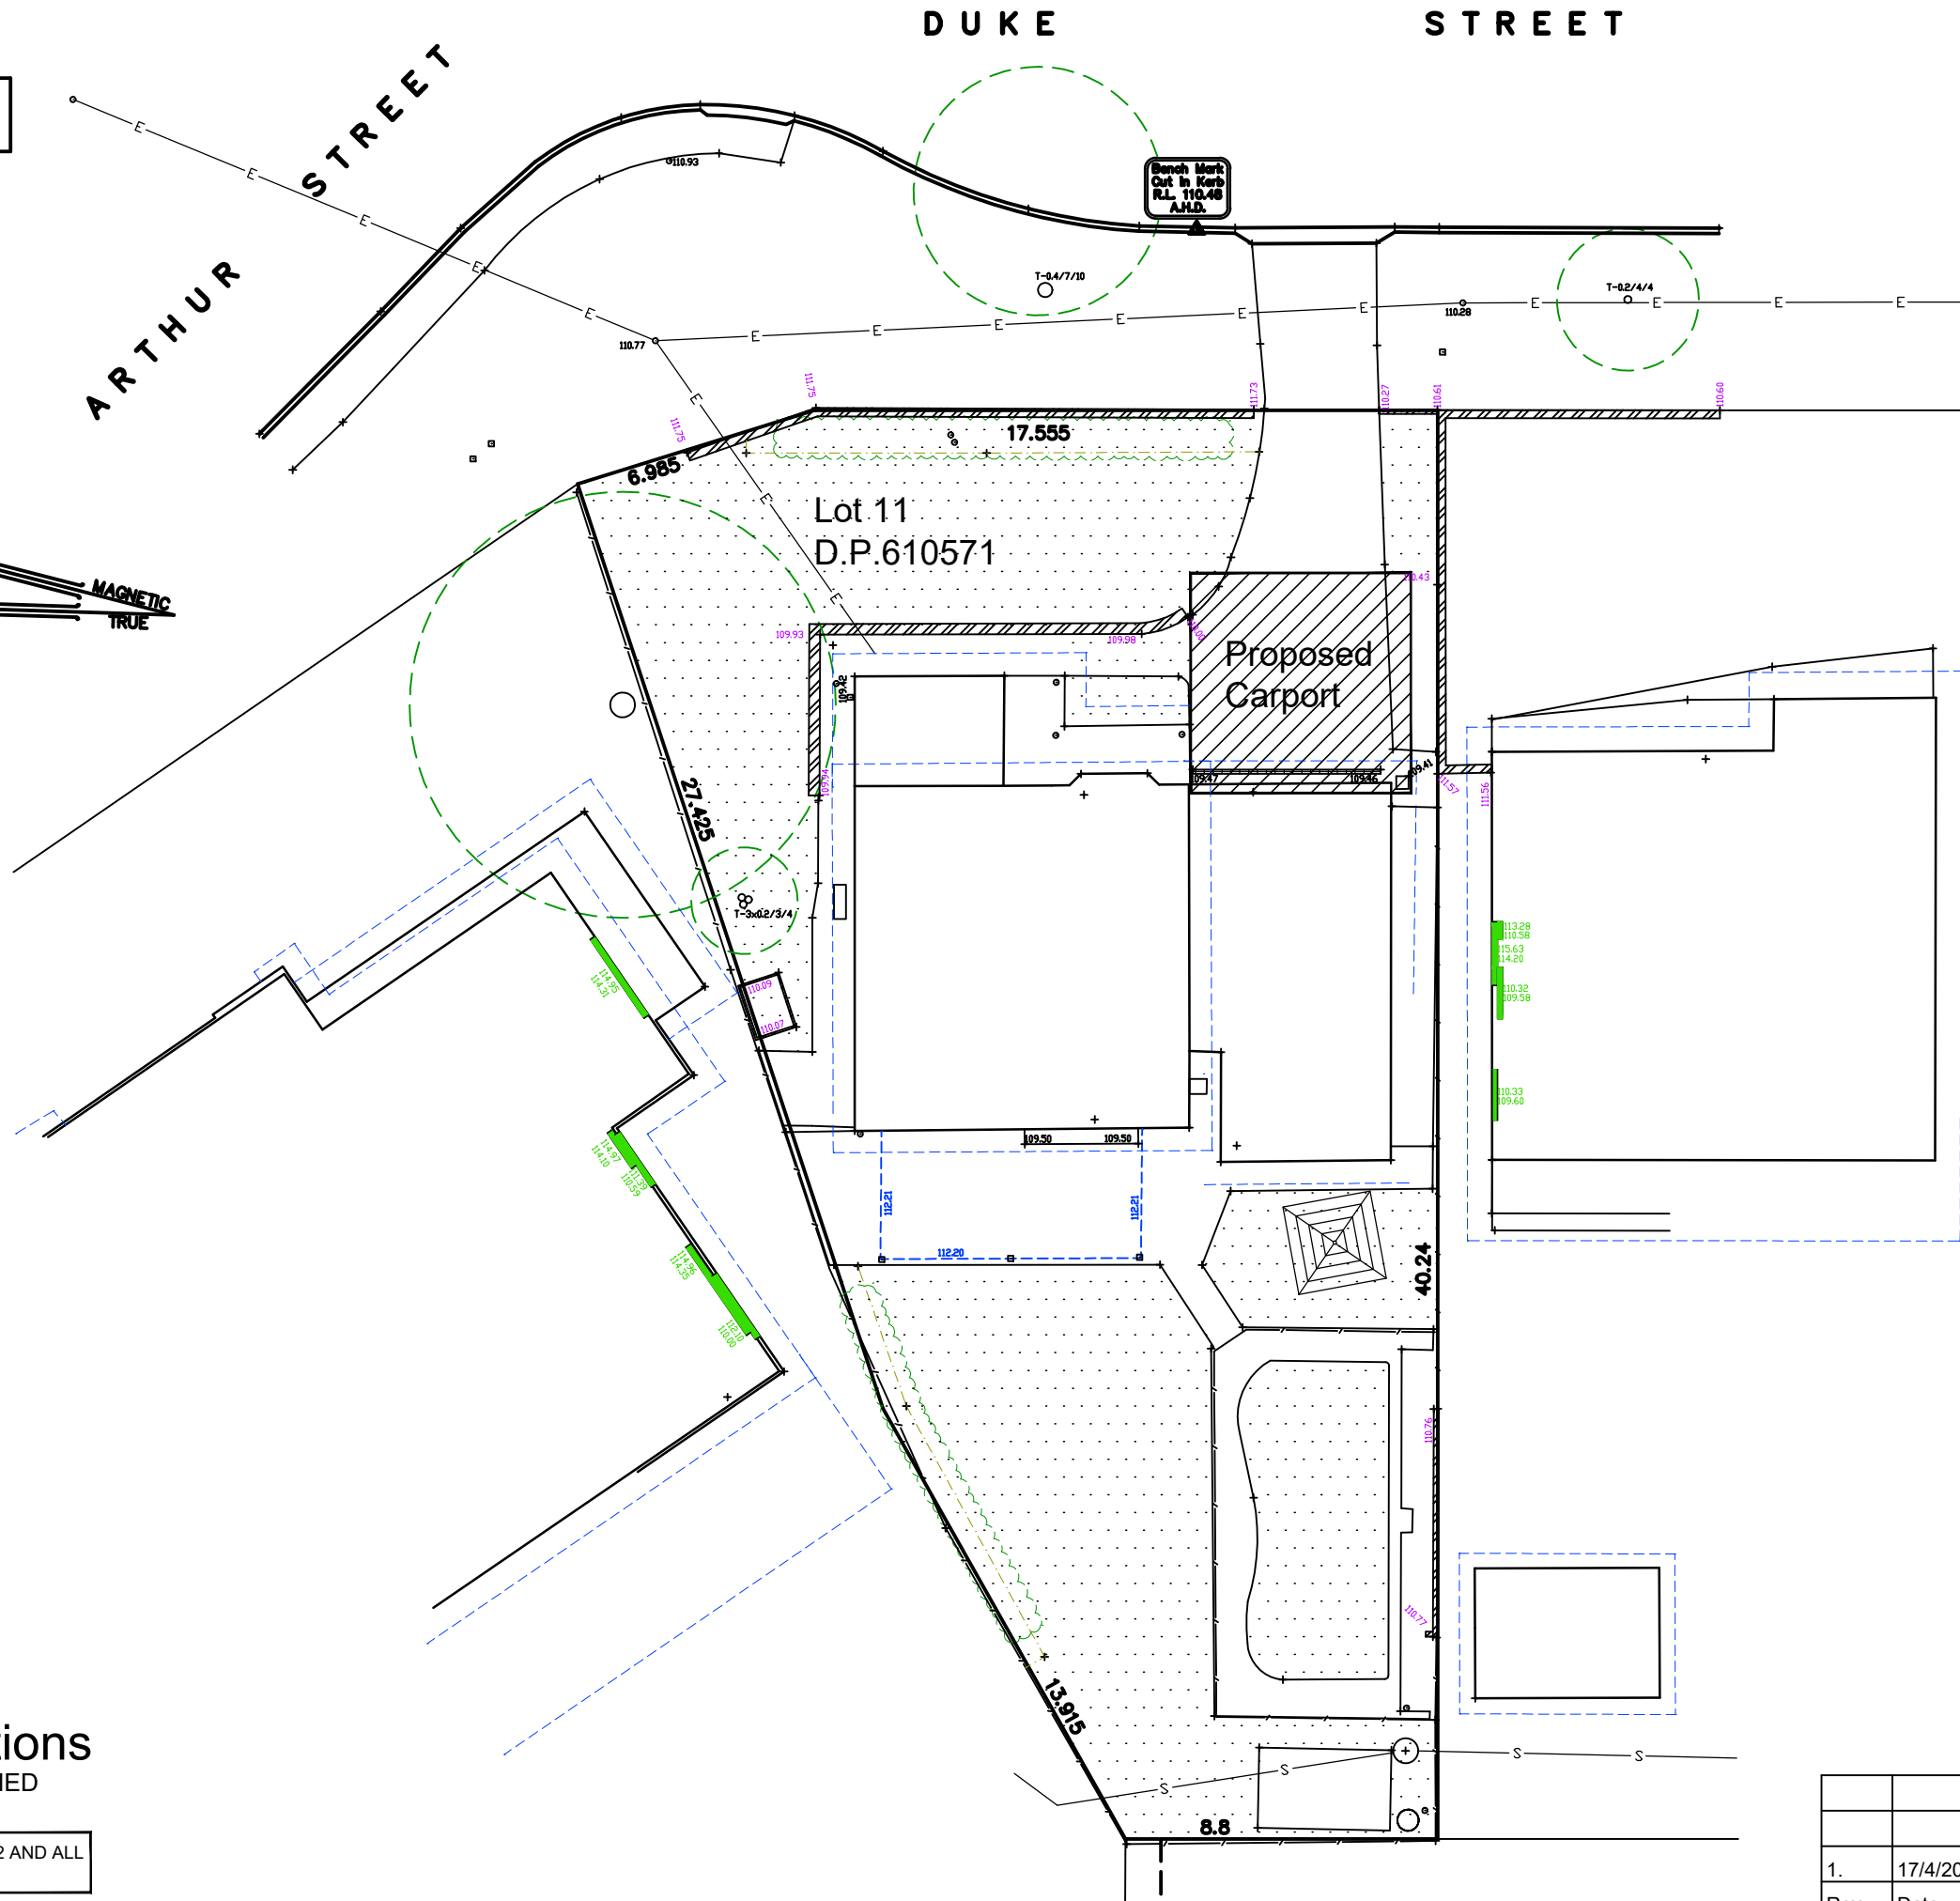


Landscaped Area = 336.5m²
47%

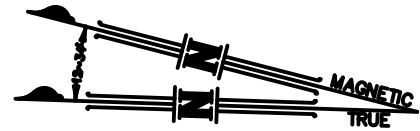

Landscape Calculations
LANDSCAPE AREAS SHOWN HATCHED

ALL CONSTRUCTION TO NCC 2022 BCA Volume 2 AND ALL APPLICABLE AUSTRALIAN STANDARDS

Rev.	Date	Description
1.	17/4/2024	FOR LANDSCAPE CALCULATIONS

Ph. 02 43296283
Mobile: 0408 296283
Email: gday.mate@bigpond.com

Sherry Denton Drafting Service ABN: 53 661 478 350

Client: Oliver
Date: March 2024

Location: Lot 11 DP 610571
39 Duke Street,
Forestville NSW 2087

Drawing:
LANDSCAPE CALCULATIONS

Scale: 1:200 @ A3
Job No: 2411

Sheet:
1/1