


DP 17825

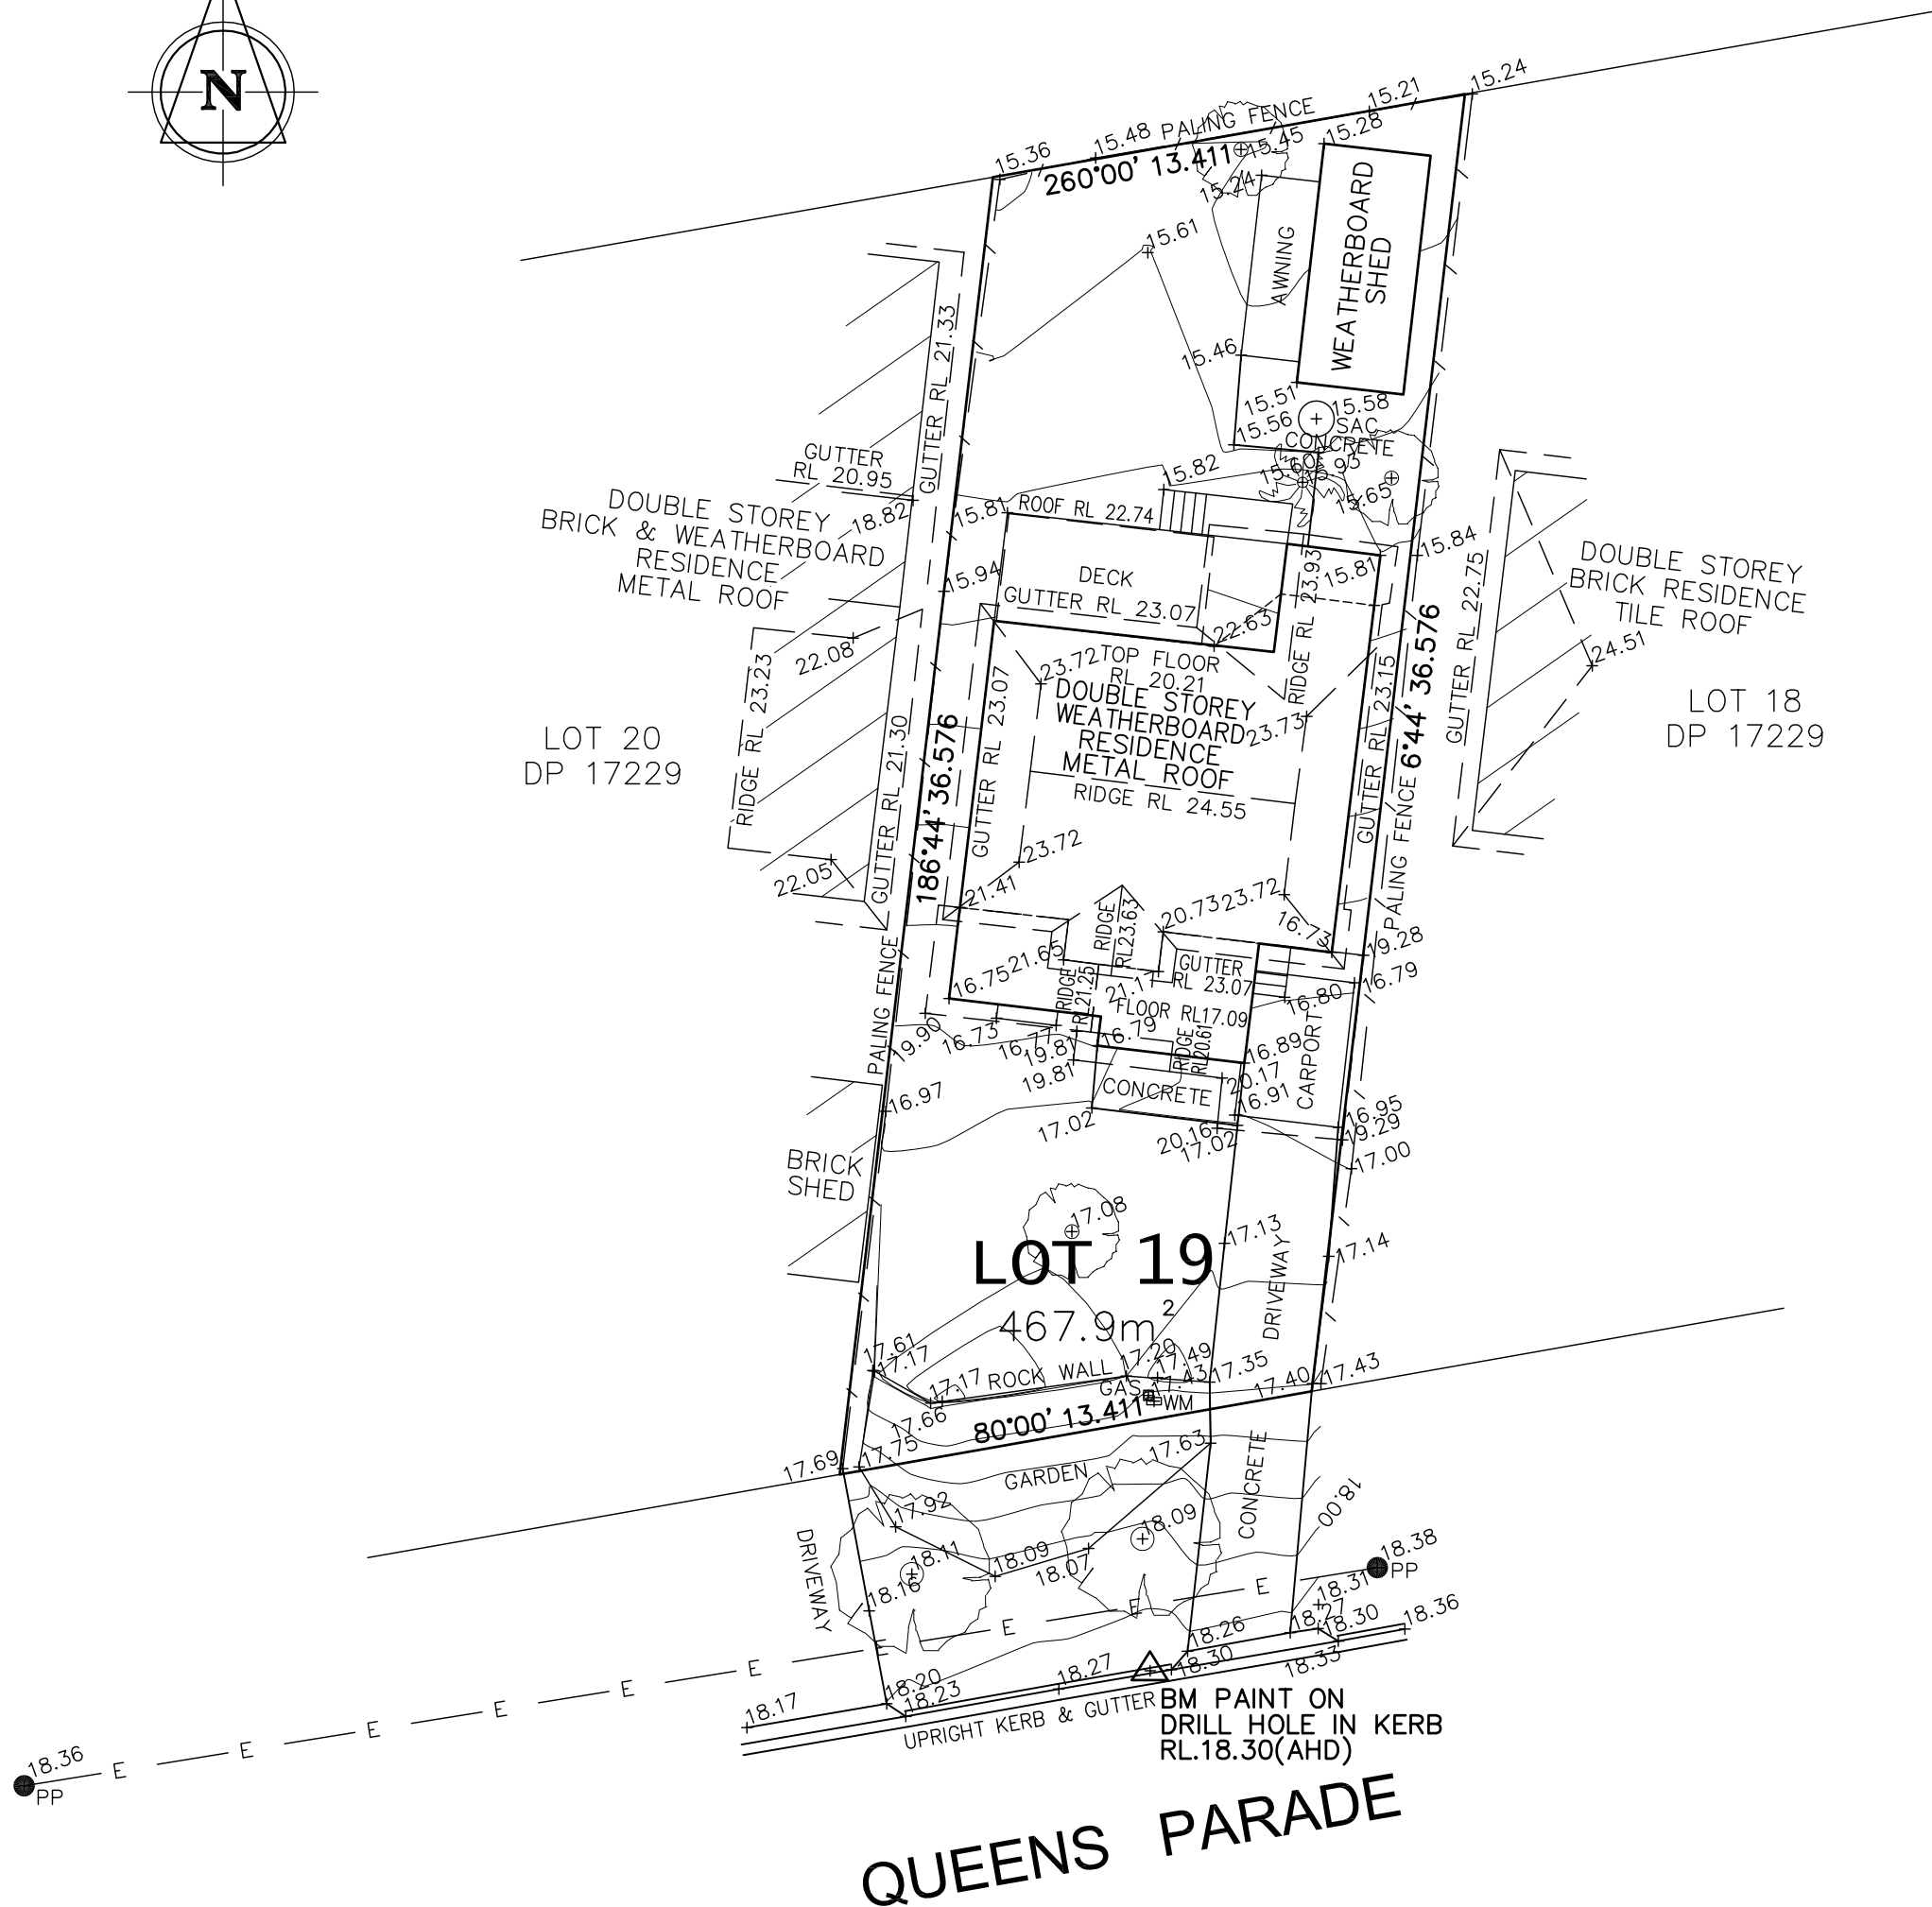


LEGEND

- / — FENCE
- E — OVERHEAD POWER LINES
- ● (PP) POWER POLE
- □ (WM) WATER METER
- ○ (SAC) SEWER ACCESS CHAMBER

- NOTES:
1. SURVEY IS FOR CONTOUR PURPOSES ONLY
 2. BM IS AHD AS SHOWN, ORIGIN PM 46834 (RL 17.1)(RL 17.122 BY GPS)
 3. CONTOUR INTERVAL IS 0.2m
 4. SERVICES LOCATED BY FIELD SURVEY ONLY
 5. TREE SPREADS ARE DIAGRAMMATIC ONLY AND MAY NOT BE SYMMETRICAL

NOTE: NO SUBTERRANEAN INVESTIGATIONS HAVE BEEN UNDERTAKEN. IT IS THE CONTRACTORS RESPONSIBILITY TO CONTACT DIAL BEFORE YOU DIG ON PHONE No. 1100 PRIOR TO ANY EXCAVATION OR EARTHWORKS.

DATE	REVISION	BY

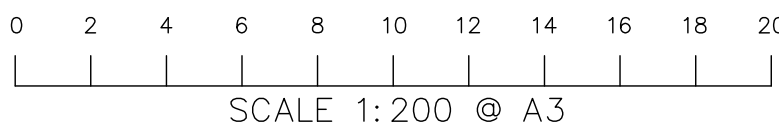

RENNIE GOLLEDGE PTY. LTD.
SURVEYORS & PLANNERS
P.O. BOX 132
36 ST ANDREWS ST
MAITLAND NSW 2320
ABN: 55 002 622 317
PH (02) 49334977
FAX (02) 49338579
mail@renniegolledge.com.au

CLIENT
MS. M. HOLMES
THIS PLAN WAS PRODUCED SOLELY FOR THIS CLIENT.
THIS DOCUMENT IS THE PROPERTY OF RENNIE GOLLEDGE PTY. LTD.
UNAUTHORISED USE OF THIS DOCUMENT IS PROHIBITED.


CONTOUR AND DETAIL PLAN
LOT 19 D.P. 17229 No. 94 QUEENS PARADE
NEWPORT

FILE NO. 268.15 RATIO 1:200 DATE 27/07/15 SURVEYED AF DATUM AHD



IDENTIFICATION DATE
24/11/20

DP 17825

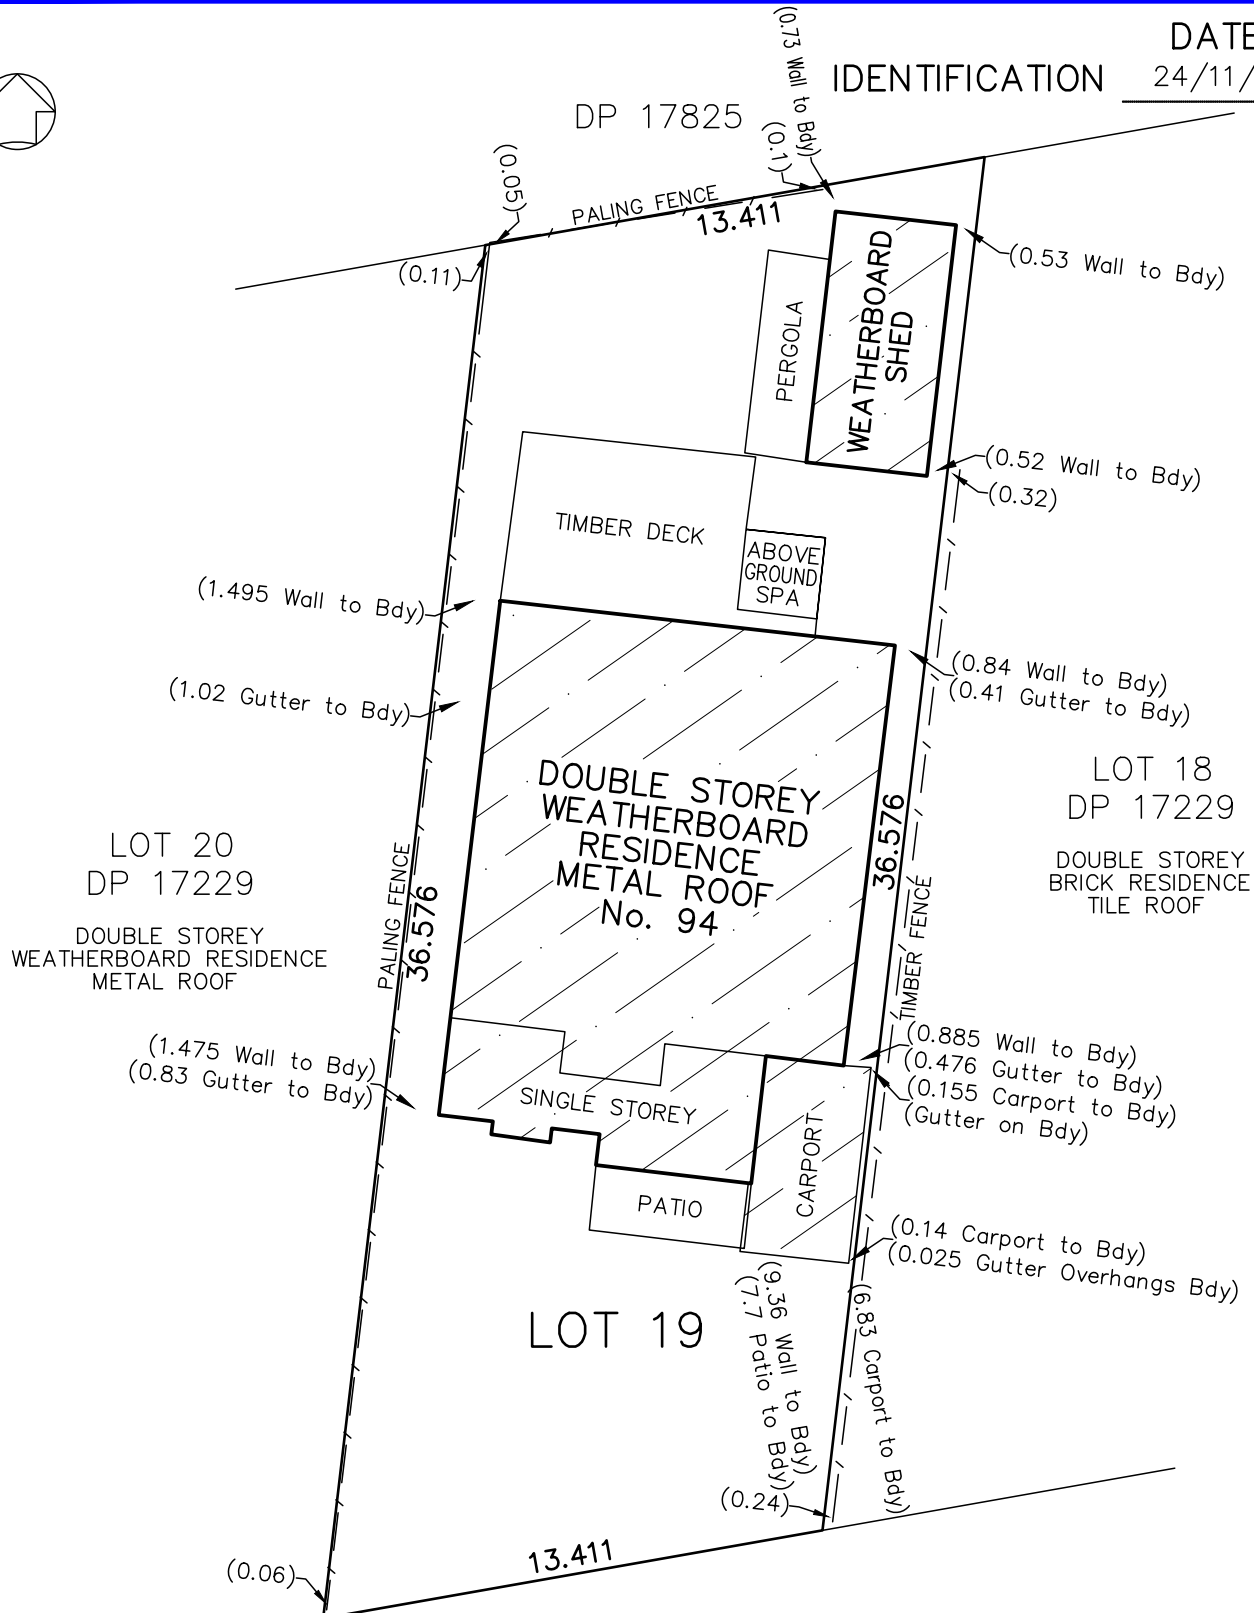

DRAWING NOT TO SCALE

REGISTERED SURVEYOR

QUEENS PARADE EAST

RENNIE GOLLEDGE PTY. LTD.
SURVEYORS & PLANNERS



P.O. BOX 132
36 ST ANDREWS ST
MAITLAND NSW 2320
ABN: 55 002 622 317
PH (02) 49334977
FAX (02) 49338579
mail@renniegolledge.com.au

LOT 19 DP 17229
Street No. 94 QUEENS PARADE EAST
Suburb NEWPORT

Ms. M. HOLMES

ORDER No.

REF: 268.15