


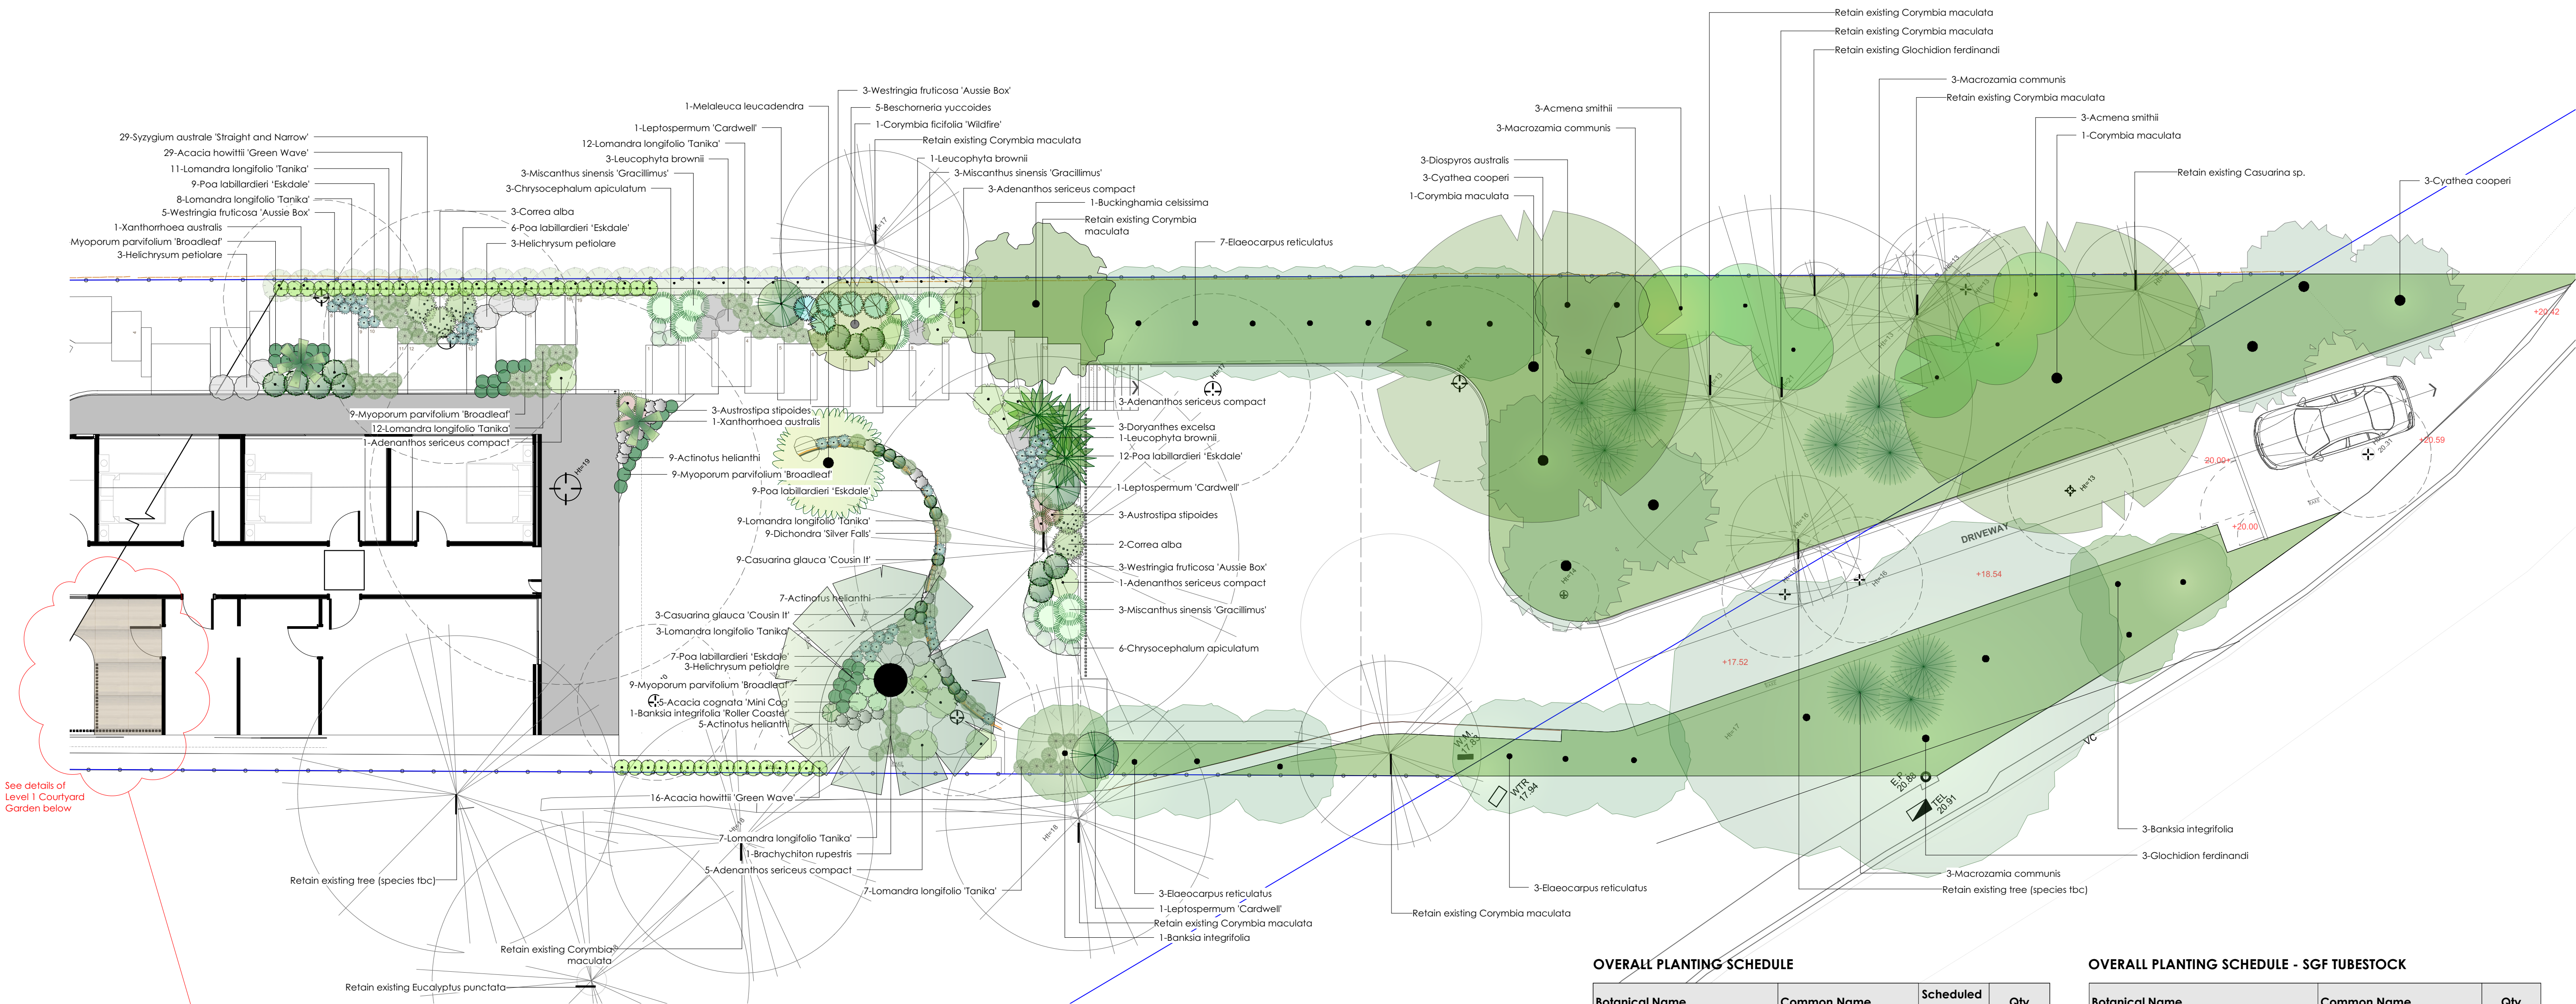

See details of Level 1 Courtyard Garden below

Spotted Gum Forest Regeneration Area
Total Area of Front Garden = 308m²

Below tubestock species to be planted at a rate of 5 plants per m² (exact positions to be located on-site at time of planting):

Large Shrubs:

- 30 x Breyeria oblongifolia
- 30 x Persoonia linearis
- 15 x Oxylobium ilicifolium
- 30 x Pultenaea flexilis
- 60 x Dodonaea triquetra
- 30 x Notoalea venosa

Ferns:

- 40 x Blechnum ambiguum
- 40 x Doodia caudata var. caudata

Grasses:

- 200 x Dianella caerulea var. caerulea productum
- 150 x Lomandra filiformis
- 200 x Lomandra longifolia
- 265 x Xanthorrhoea macronema

Groundcovers:

- 150 x Geranium homeanum
- 150 x Dichondra repens
- 150 x Viola hederacea

Total tubestock: 1,540

OVERALL PLANTING SCHEDULE

Botanical Name	Common Name	Scheduled Size	Qty
Acacia cognata 'Mini Cog'	River Wattle	300mm	5
Acacia howittii 'Green Wave'	Wattle	200mm	89
Acmena smithii	Lillypilly	300mm	6
Actinotus helianthi	Flannel Flower	140mm	33
Adenanthos sericeus compact	Woolly Bush	200mm	23
Agonis flexuosa	Willow myrtle	100Ltr	1
Austrostipa stipoides	Coast Spear Grass	200mm	18
Banksia integrifolia	Coastal Banksia	45Ltr	5
Banksia integrifolia 'Roller Coaster'	Roller Coaster	200mm	4
Beschornia yuccoides	Mexican Lily	200mm	5
Bismarkia nobilis	Bismarckia Palm	200mm	1
Brachychiton rupestris	Queensland bottle tree	200Ltr	1
Buckinghamia celissima	Ivory Curl Flower	100Ltr	1
Casuarina glauca 'Cousin II'	Cousin II	200mm	27
Chryscephalum apiculatum	Yellow Buttons	140mm	16
Correa alba	White Correa	200mm	13
Corymbia ficifolia 'Wildfire'	Flowering Gum	75Ltr	1
Corymbia maculata	Spotted Gum	75 Ltr	2
Cyathea cooperi	Scaly Tree Fern	100Ltr	10
Dianella caerulea	Paroo Lily, Blue Flax-lily	140mm	58
Dichondra repens	Dichondra repens	100mm	218
Dichondra 'Silver Falls'	Silver Falls	140mm	9
Diospyros australis	Black Plum	200mm	3
Doryanthes excelsa	Gymea Lily, Giant Lily	400mm	6
Elaeocarpus reticulatus	Blueberry Ash	45Ltr	13
Euphorbia tirucalli	Pencil Cactus	400mm	1
Glacidion ferdinandi	Cheese Tree	45Ltr	3
Helichrysum petiolare	Everlasting, Licorice Plant	200mm	9
Isoplepis nodosa	Knobby Club-rush	140mm	16
Leptospermum 'Cardwell'	Tea Tree	200mm	3
Leucophyta brownii	Cuslon bush	200mm	9
Lomandra longifolia 'Tanika'	Lomandra 'Tanika'	200mm	104
Macrozamia communis	Burawang, Cycad	200mm	15
Melaleuca leucadendra	Weeping Paper Bark	100Ltr	1
Miscanthus sinensis 'Gracillimus'	Maiden Grass	200mm	9
Myoporum parvifolium 'Broadleaf'	Creeping Boabialla	140mm	67
Poa labillardieri 'Eskdale'	Eskdale	200mm	109
Pratia pedunculata	Trailing pratia	100mm	95
Syzygium australe 'Straight and Narrow'	Lilly Pilly	300mm	52
Waterhousia floribunda	Weeping Lilly Pilly	100Ltr	5
Westringia fruticosa 'Aussie Box'	Westringia 'Aussie Box'	200mm	24
Xanthorrhoea australis	Gross Tree	400mm	2

TOTAL = 1092

OVERALL PLANTING SCHEDULE - SGF TUBESTOCK

Botanical Name	Common Name	Qty
Breyeria oblongifolia	Coffee Bush	35
Persoonia linearis	Narrow Leaved Geebung	40
Oxylobium ilicifolium	Prickly Shaggy-pea	20
Pultenaea flexilis	Graceful Bush-pea	40
Dodonaea triquetra	Hop Bush	85
Notoalea venosa	Mack-olive	40
Blechnum ambiguum		40
Doodia caudata var. caudata	Small Rasp Fern	40
Dianella caerulea var. caerulea productum	Blue Flax Lily	170
Lomandra filiformis	Mat-rush	150
Lomandra longifolia	Spiny-headed Mat rush	250
Xanthorrhoea macronema	Grass Tree	360
Geranium homeanum	Northern Cranesbill	180
Dichondra repens	Kidney Weed	180
Viola hederacea	Native Violet	180


TOTAL = 1810

Spotted Gum Forest Revegetation
Total Area = 362m² (308m² in the front garden and 54m² in the back)

Plants have been selected from the Pittwater and Wagstaffe Spotted Gum Forest Endangered Ecological Community and are to be planted at a rate of 5 plants per m² with a high species diversity.


Plants for the Spotted Gum Revegetation Area to be tubestock sourced from local bush regeneration nurseries and propagated from plants within 10km from the site. Existing native species that occur in the revegetation area are to be retained where possible.

The area is to be mulched to a depth of 75mm to with Eucalyptus mulch only (weed free). No new soils, fertilisers, pesticides or insecticides to be used in this area.

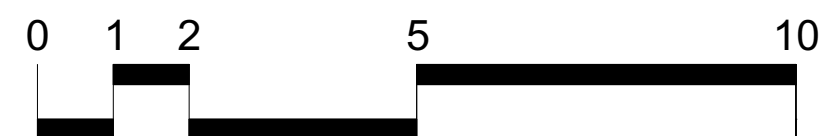


SCALE 1:100

LEVEL 1 COURTYARD GARDEN

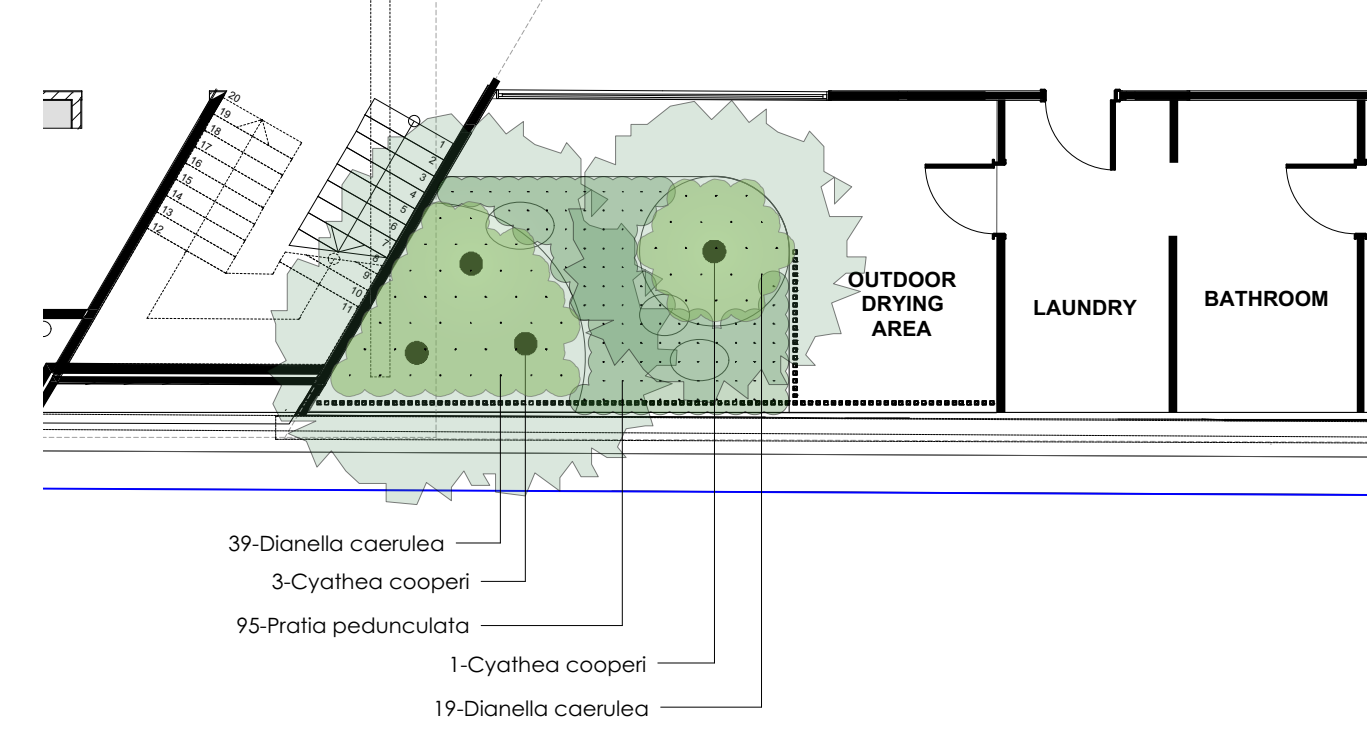

BACK GARDEN

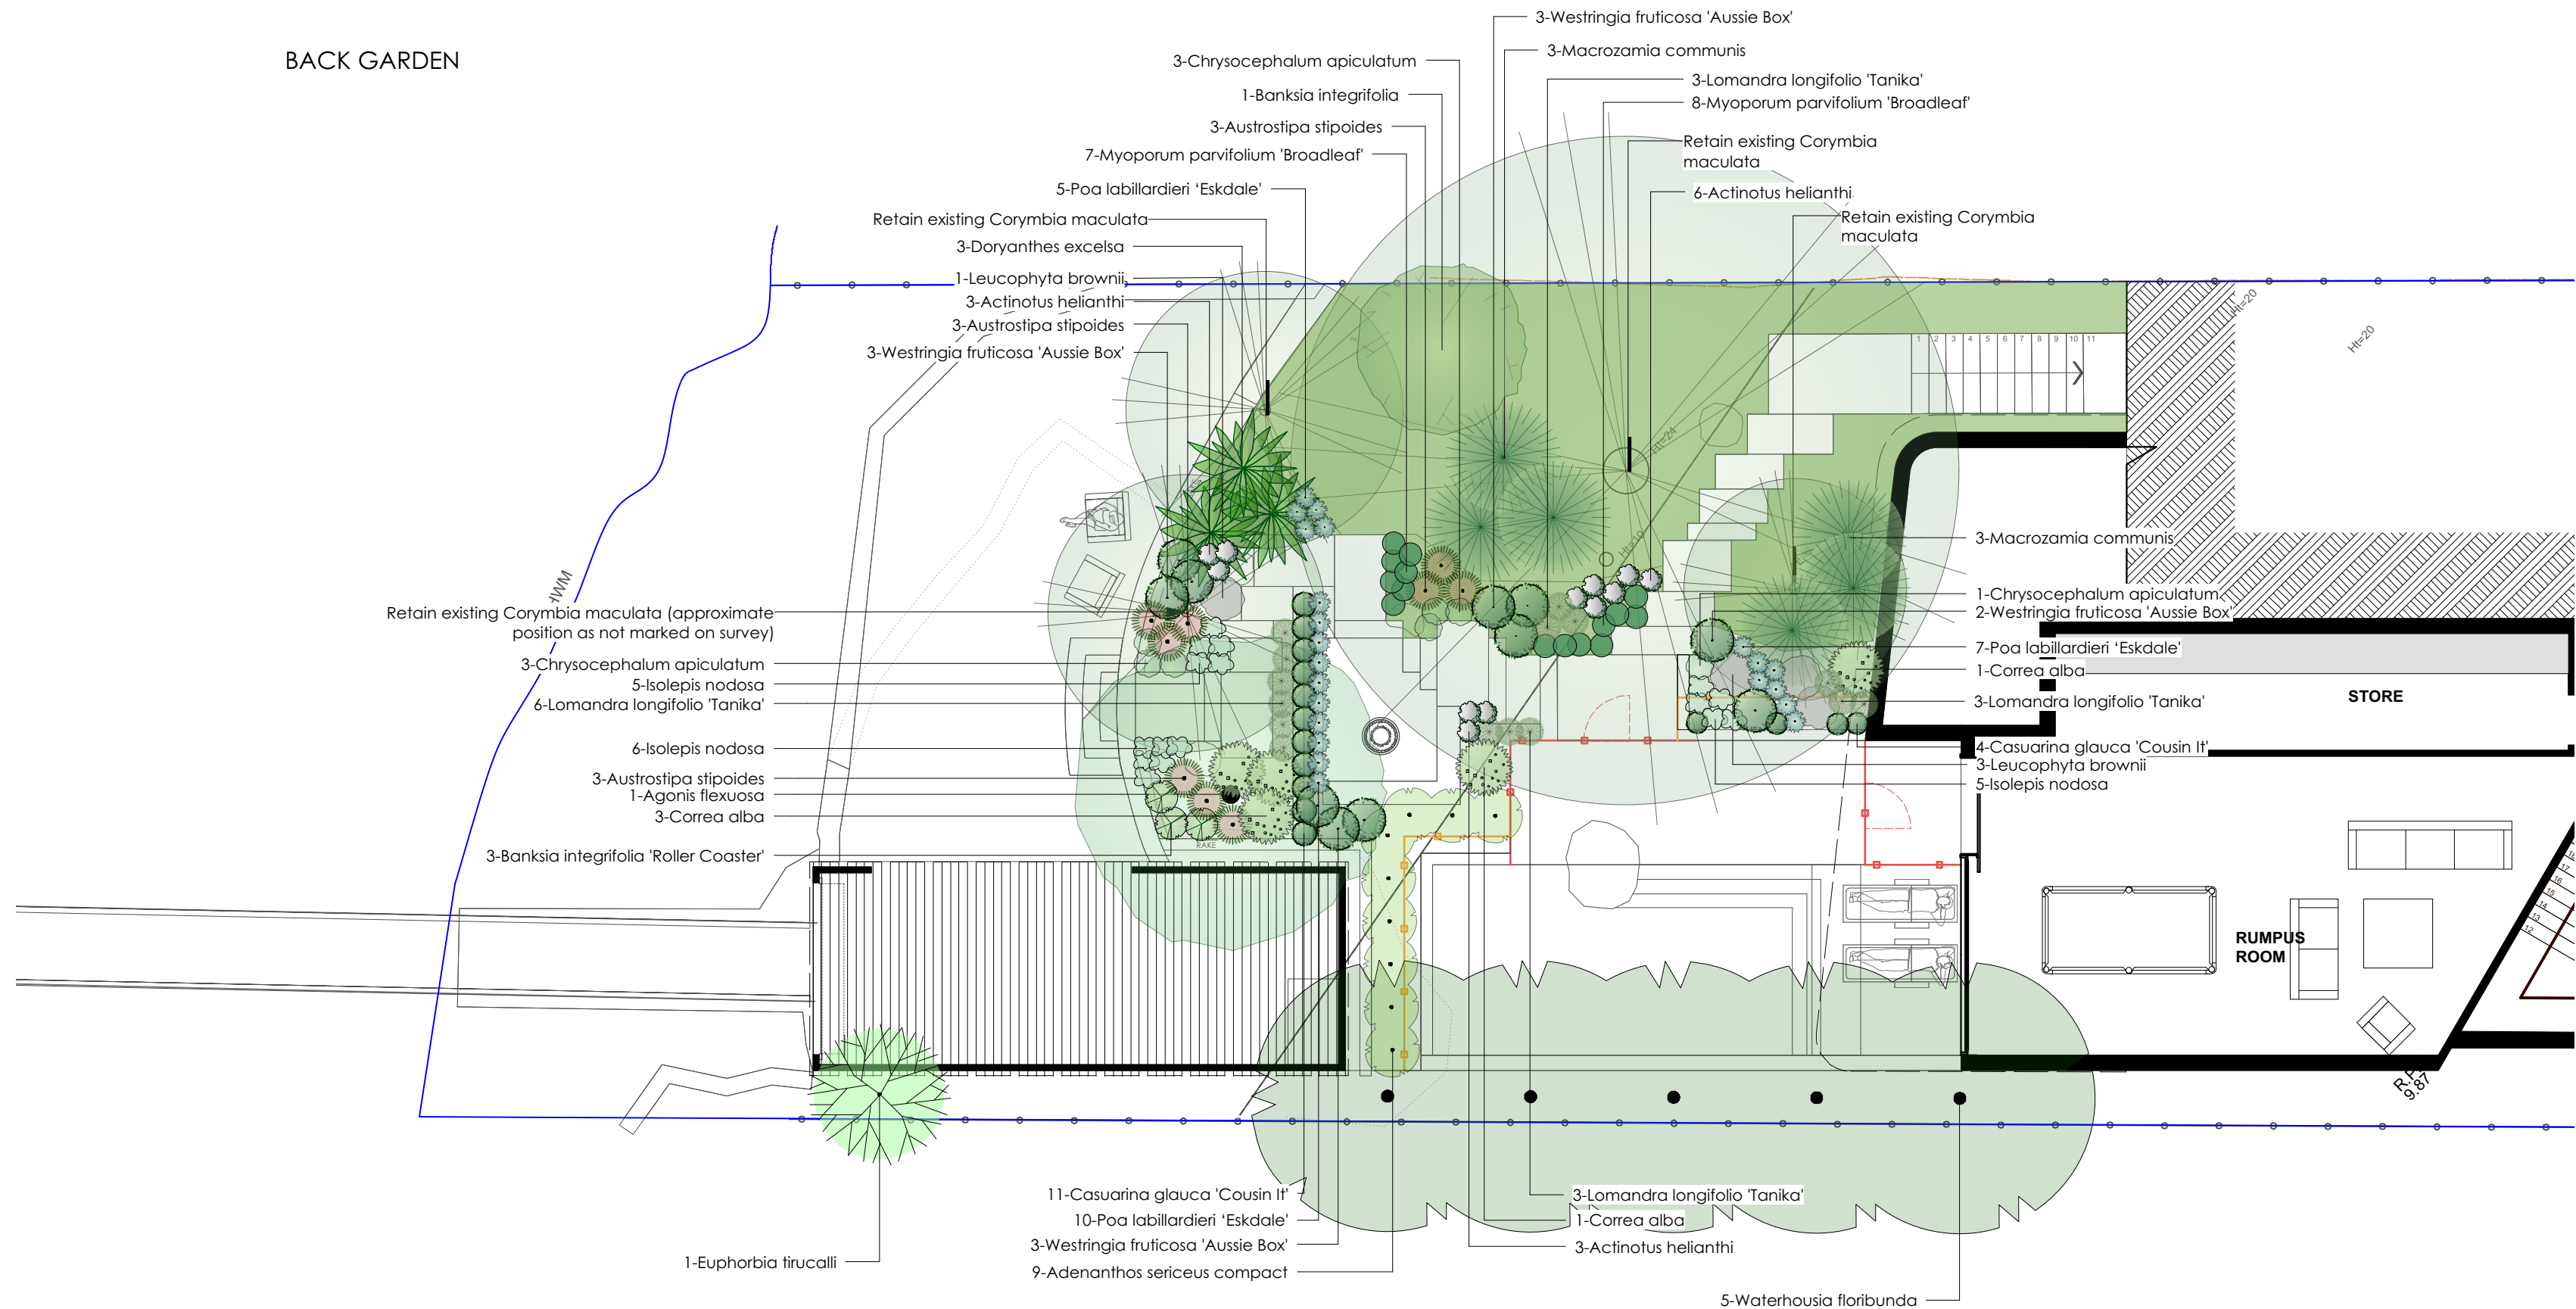

Spotted Gum Forest Regeneration Area

Total Area of Rear Garden = 54m2

Below tubestock species to be planted at a rate of 5 plants per m2 (exact positions to be located on-site at time of planting):

Large Shrubs:

- 5 x Breytia oblongifolia
- 10 x Persoonia linearis
- 5 x Oxylobium ilicifolium
- 10 x Pultenaea flexilis
- 25 x Dodonaea triquetra
- 10 x Notelaea venosa

Grasses:

- 20 x Dianella caerulea var. caerulea productum
- 50 x Lomandra longifolia
- 45 x Xanthorrhoea macronema

Groundcovers:

- 30 x Geranium homeanum
- 30 x Dichondra repens
- 30 x Viola hederacea

Total tubestock: 270

OVERALL PLANTING SCHEDULE

Botanical Name	Common Name	Scheduled Size	Qty
Acacia cognata 'Mini Cog'	River Wattle	300mm	5
Acacia howittii 'Green Wave'	Wattle	200mm	89
Acmena smithii	Lillypilly	300mm	6
Actinotus helianthi	Flannel Flower	140mm	33
Adenanthos sericeus compact	Woolly Bush	200mm	23
Agonis flexuosa	Willow myrtle	100Ltr	1
Austrospira stipoides	Coast Spear Grass	200mm	18
Banksia integrifolia	Coastal Banksia	45Ltr	5
Banksia integrifolia 'Roller Coaster'	Roller Coaster	200mm	4
Beschorneria yuccoides	Mexican Lily	200mm	5
Bismarkia nobilis	Bismarkia Palm	200mm	1
Brachychiton rupestris	Queensland bottle tree	200Ltr	1
Buckinghamia celsissima	Ivory Curl Flower	100Ltr	1
Casuarina glauca 'Cousin It'	Cousin It	200mm	27
Chryscephalum apiculatum	Yellow Buttons	140mm	16
Carex alba	White Carex	200mm	13
Corymbia ficifolia 'Wildfire'	Flowering Gum	75Ltr	1
Corymbia maculata	Spotted Gum	75 Ltr	2
Cyathea cooperi	Scaly Tree Fern	100Ltr	10
Dianella caerulea	Paroo Lily, Blue Flax-lily	140mm	58
Dichondra repens	Dichondra repens	100mm	218
Dichondra 'Silver Falls'	Silver Falls	140mm	9
Diospyros australis	Black Plum	200mm	3
Doryanthes excelsa	Gymea Lily, Giant Lily	400mm	6
Elaeocarpus reticulatus	Blueberry Ash	45Ltr	13
Euphorbia tirucalli	Pencil Cactus	400mm	1
Glacchidion ferdinandii	Cheese Tree	45Ltr	3
Helichrysum petiolare	Everlasting, Licorice Plant	200mm	9
Isoplepis nodosa	Knobby Club-rush	140mm	16
Leptospermum 'Cardwell'	Tea Tree	200mm	3
Leucophyta brownii	Cushion bush	200mm	9
Lomandra longifolia 'Tanika'	Lomandra 'Tanika'	200mm	104
Macrozamia communis	Burawang, Cycad	200mm	15
Melaleuca leucadendra	Weeping Paper Bark	100Ltr	1
Miscanthus sinensis 'Gracillimus'	Maiden Grass	200mm	9
Myoporum parvifolium 'Broadleaf'	Creeping Baobialla	140mm	67
Poa labillardieri 'Eskdale'	Eskdale	200mm	109
Pratia pedunculata	Trailing pratia	100mm	95
Syzygium australe 'Straight and Narrow'	Lilly Pilly	300mm	52
Waterhousia floribunda	Weeping Lilly Pilly	100Ltr	5
Westringia fruticosa 'Aussie Box'	Westringia 'Aussie Box'	200mm	24
Xanthorrhoea australis	Grass Tree	400mm	2

TOTAL = 1092

OVERALL PLANTING SCHEDULE - SGF TUBESTOCK

Botanical Name	Common Name	Qty
Breytia oblongifolia	Coffee Bush	35
Persoonia linearis	Narrow Leaved Geebung	40
Oxylobium ilicifolium	Prickly Shaggy-pea	20
Pultenaea flexilis	Graceful Bush-pea	40
Dodonaea triquetra	Hop Bush	85
Notelaea venosa	Mack-olive	40
Blechnum ambiguum		40
Doodia caudata var. caudata	Small Rasp Fern	40
Dianella caerulea var. caerulea productum	Blue Flax Lily	170
Lomandra filiformis	Mat-rush	150
Lomandra longifolia	Spiny-headed Mat rush	250
Xanthorrhoea macronema	Grass Tree	360
Geranium homeanum	Northern Cranesbill	180
Dichondra repens	Kidney Weed	180
Viola hederacea	Native Violet	180

TOTAL = 1810


Spotted Gum Forest Revegetation

Total Area = 362m2 (308m2 in the front garden and 54m2 in the back)

Plants have been selected from the Pittwater and Wagstaffe Spotted Gum Forest Endangered Ecological Community and are to be planted at a rate of 5 plants per m2 with a high species diversity.

Plants for the Spotted Gum Revegetation Area to be tubestock sourced from local bush regeneration nurseries and propagated from plants within 10km from the site. Existing native species that occur in the revegetation area are to be retained where possible.

The area is to be mulched to a depth of 75mm to with Eucalyptus mulch only (weed free). No new soils, fertilisers, pesticides or insecticides to be used in this area.

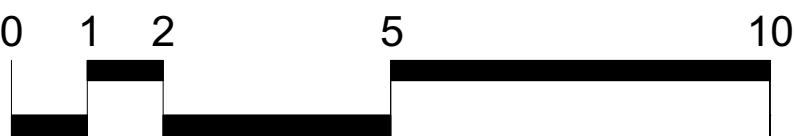

SCALE 1:100


A 15/02/19 For DA

DWG NO	REVISION
LPP 02	A

landart.
HOME + GARDEN + BEYOND

Unit 2/68 Tullloh St Willoughby NSW 2068
PO Box 705 Crows Nest NSW 1585
T: (02) 9958 0462
F: (02) 9958 5426

THESE DRAWINGS HAVE BEEN PREPARED BY +
REMAIN THE PROPERTY OF LANDART
LANDSCAPES PTY LTD & ARE SUBJECT TO
COPYRIGHT LAWS.
DO NOT SCALE DRAWINGS. WORK ONLY TO
FIGURED DIMENSIONS.

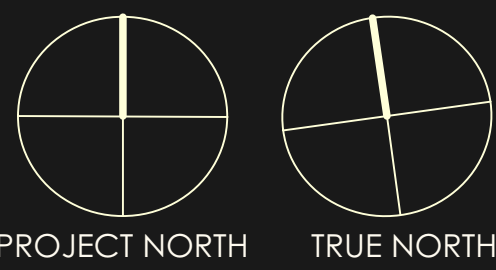

CLIENT Nemeny	DRAWING LANDSCAPE PLANTING PLAN	DATE 22/01/19	DRAWN KB	SCALE 1:100@A1	DWG NO LPP 02	REVISION A
------------------	------------------------------------	------------------	-------------	-------------------	------------------	---------------