

1 SITE PLAN
1 : 250

2 Proposed Garage Roof
1 : 50

NOTE: Areas are approximate only and are TBC by a surveyor

NOTE: Discussion Sketch only On/Off

Client
Mr. R. Carson
75 Ellery Parade, Seaford NSW 2092

Project
Mr. R. Carson
91 Cutler RD, CLONTARF NSW 2093 AUSTRALIA

Issue	Description	Date
P1	ISSUED FOR DEVELOPMENT APPROVAL WITH COUNCIL	15/06/18

- NOTES
1. All dimension to be confirmed on site
 2. All concrete details to structural specification

Title
Scale
Sheet Size
Date
Number

Site Plan & Roof Plan
VARIES
A1
15/06/18
10394_001

0 0 0
0 0 0





© copyright nettleton tribe partnership pty ltd

DEVELOPMENT APPLICATION

nt nettletontribe

nettleton tribe partnership pty ltd ABN 58 161 683 122
117 willoughby road crows nest nsw 2045
t 02 9431 6431
o sydney@nettletontribe.com.au w nettletontribe.com.au

NORTHERN BEACHES
COUNCIL
THIS PLAN IS TO BE READ IN
CONJUNCTION WITH
Endorsement Date: 20/12/2018
DA2018/1690

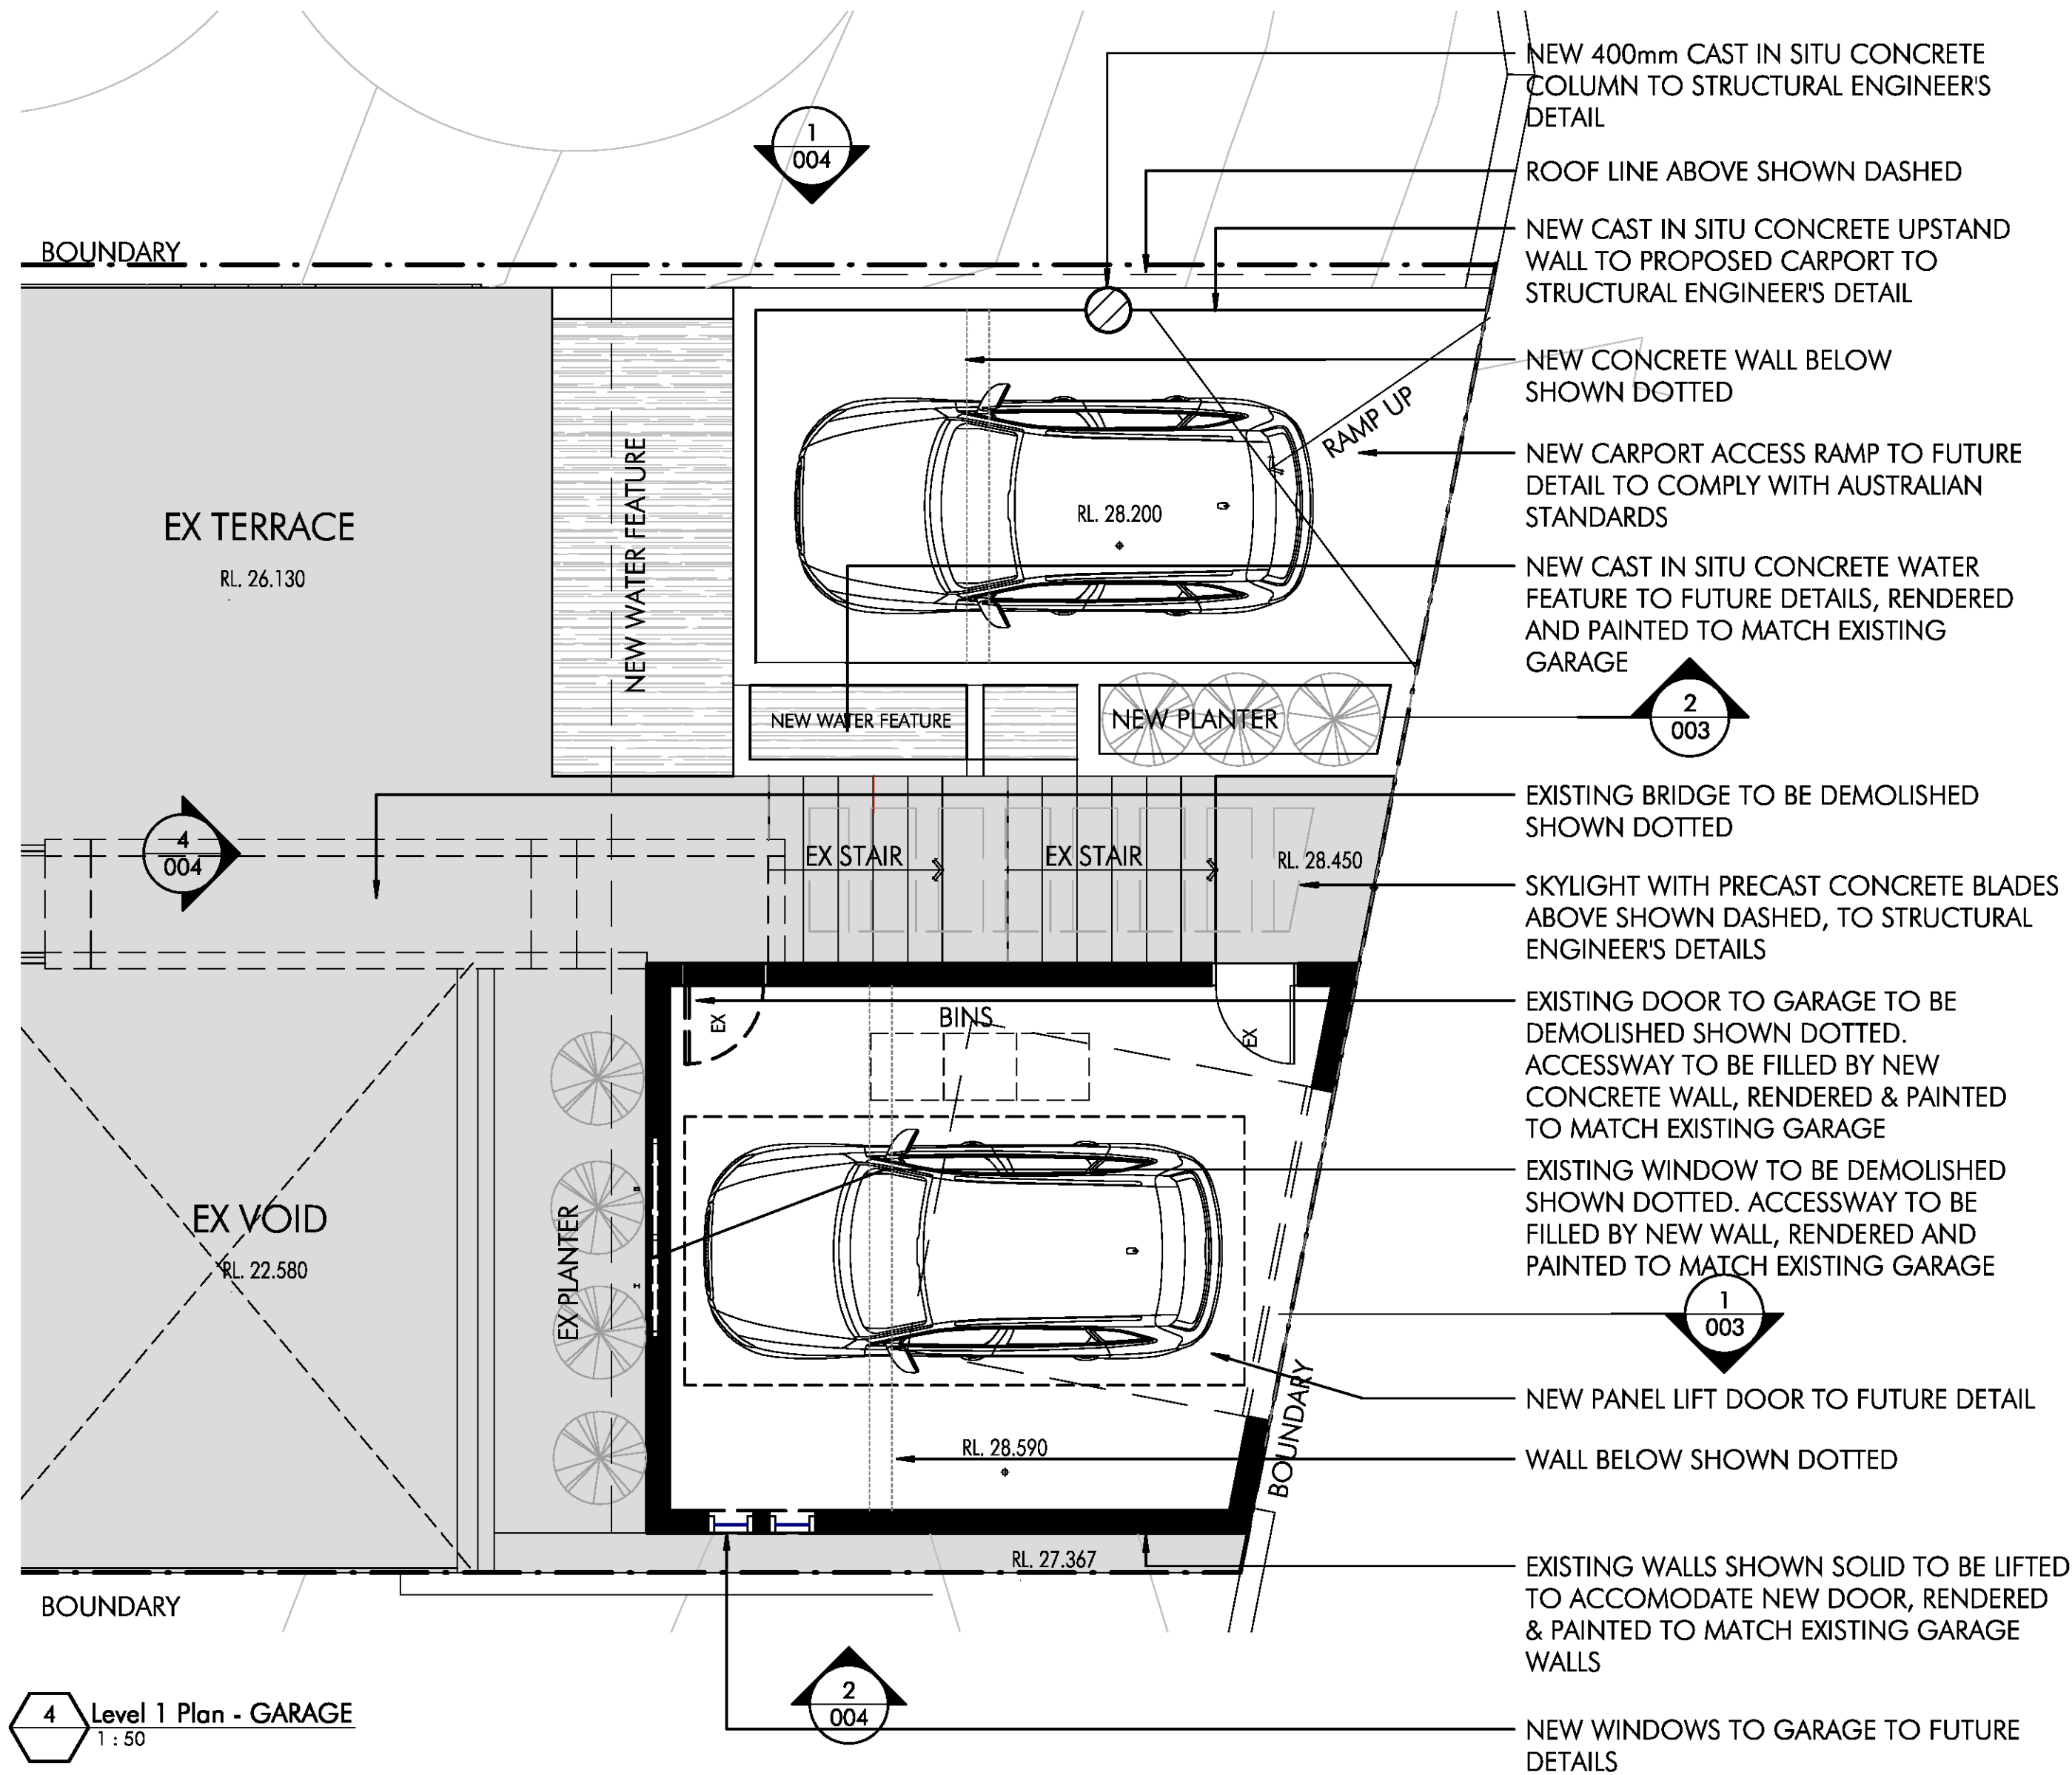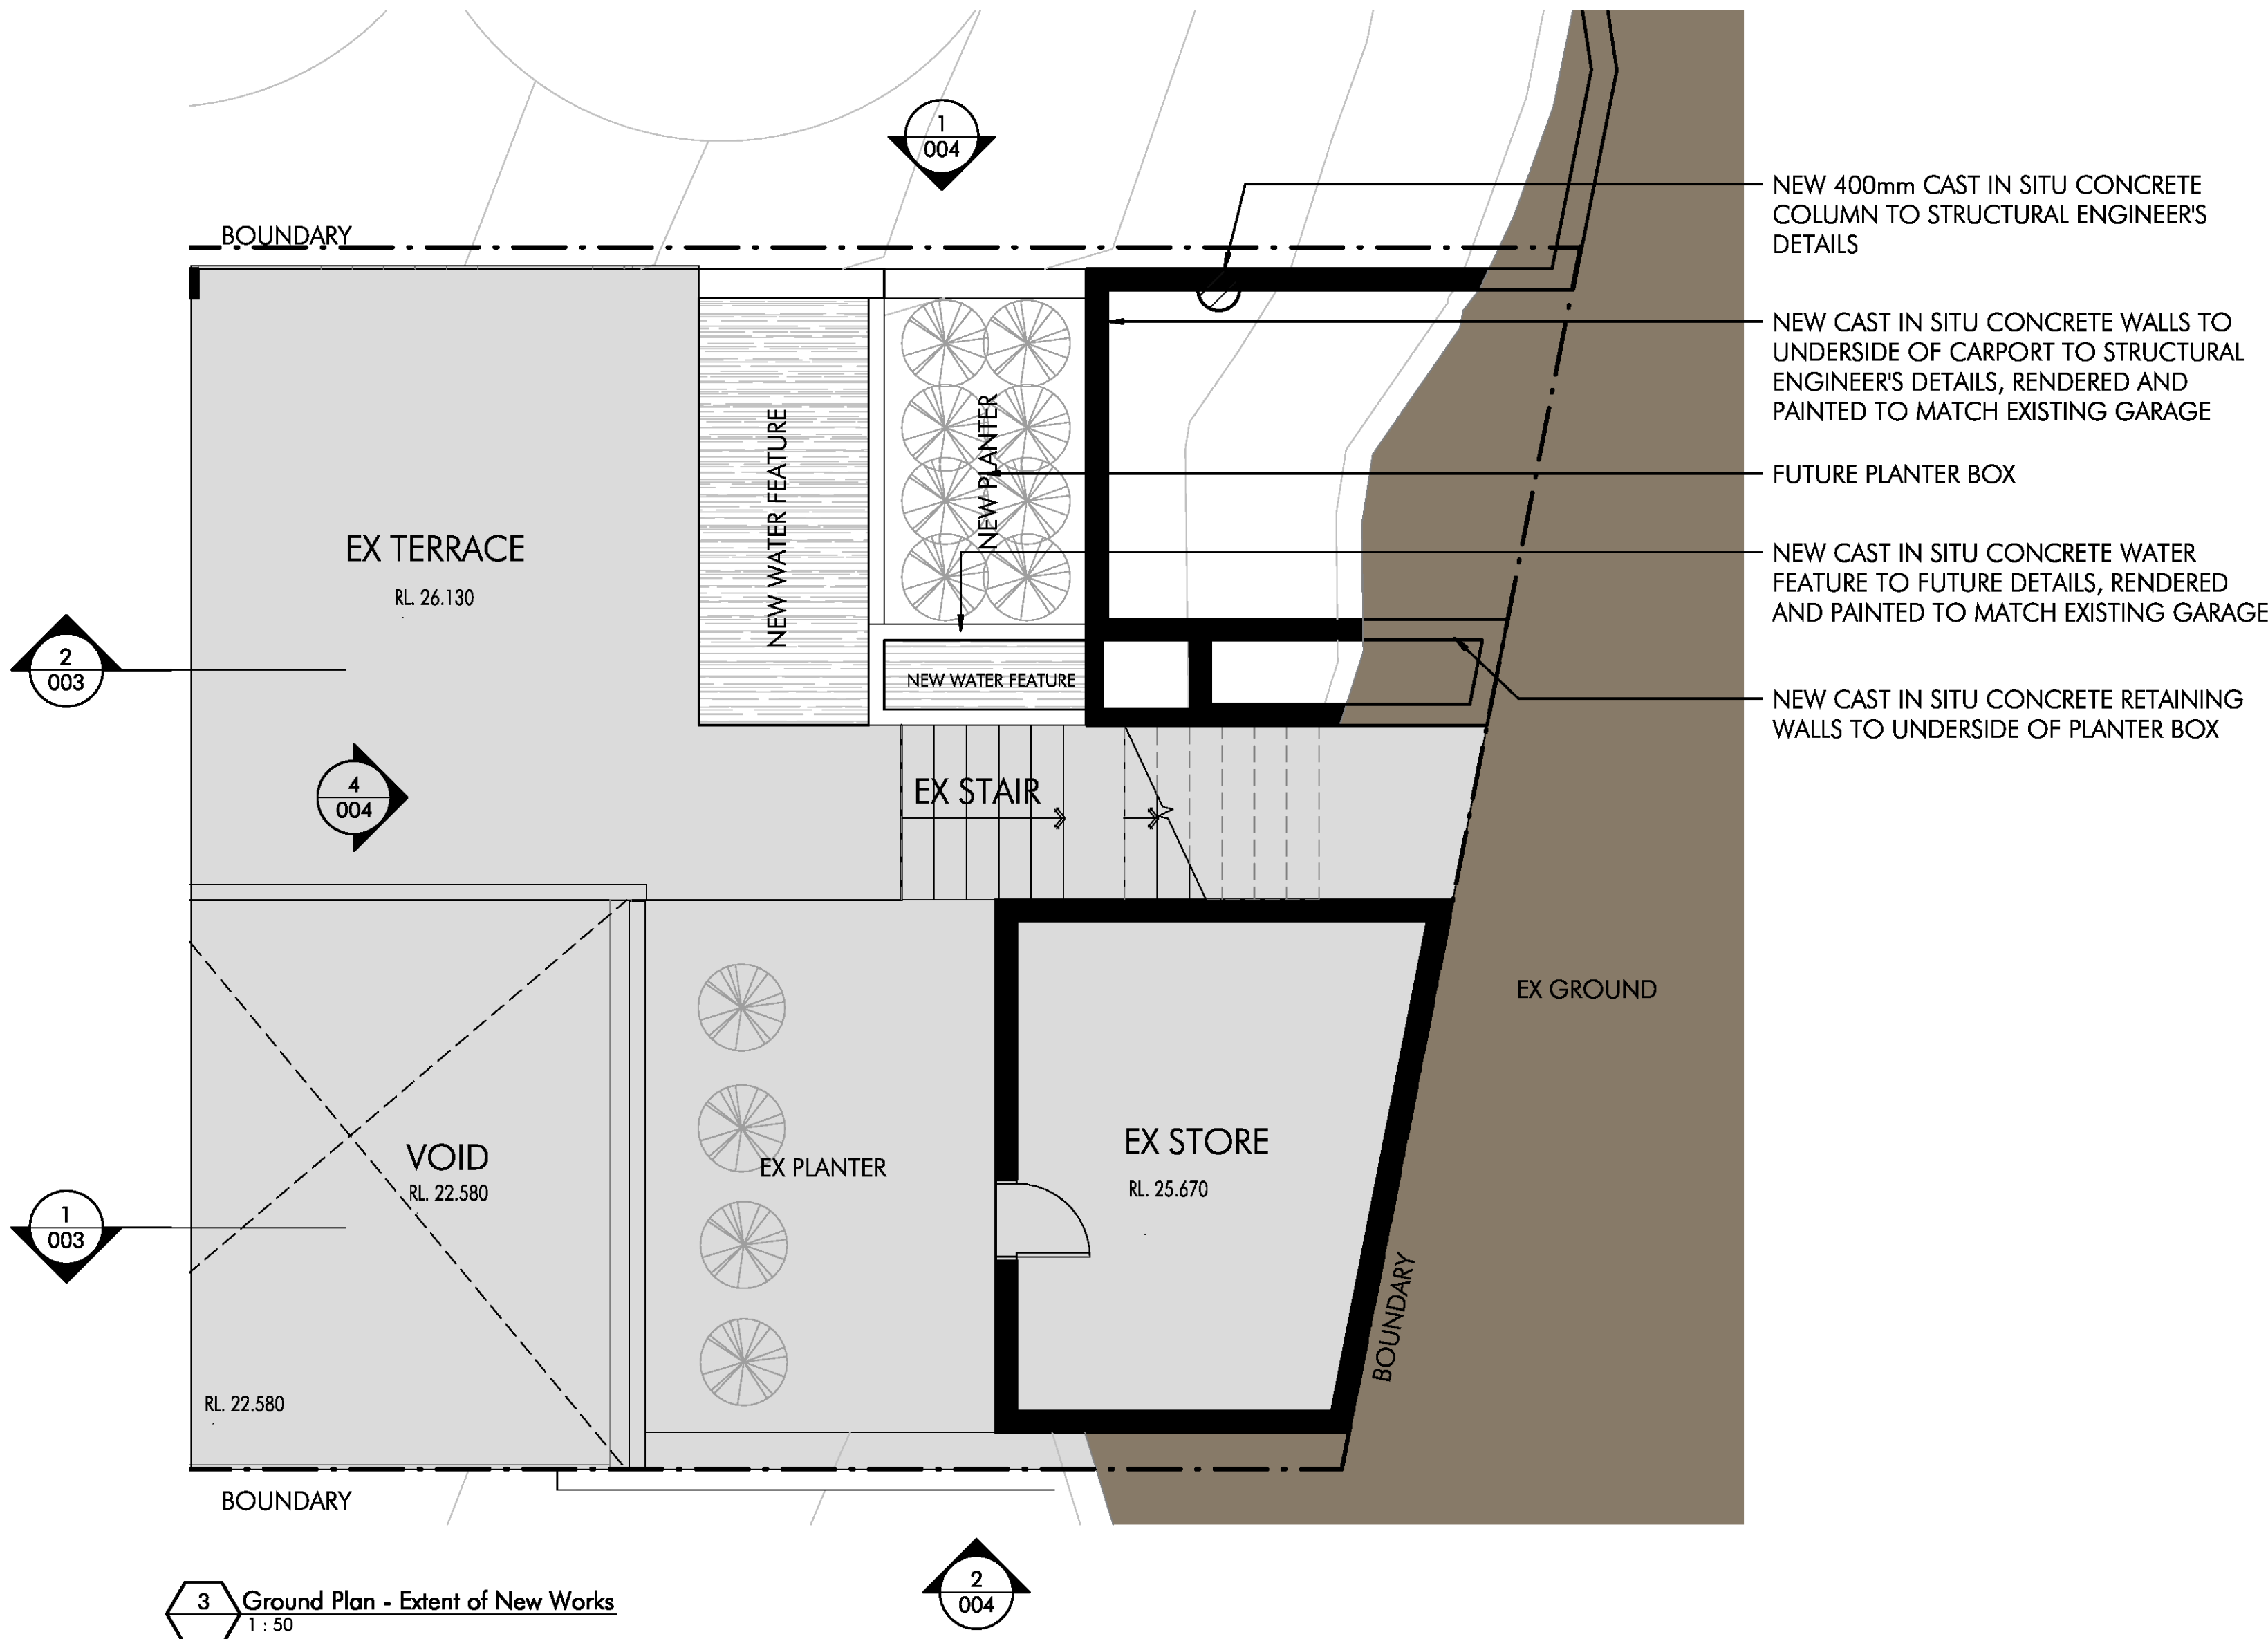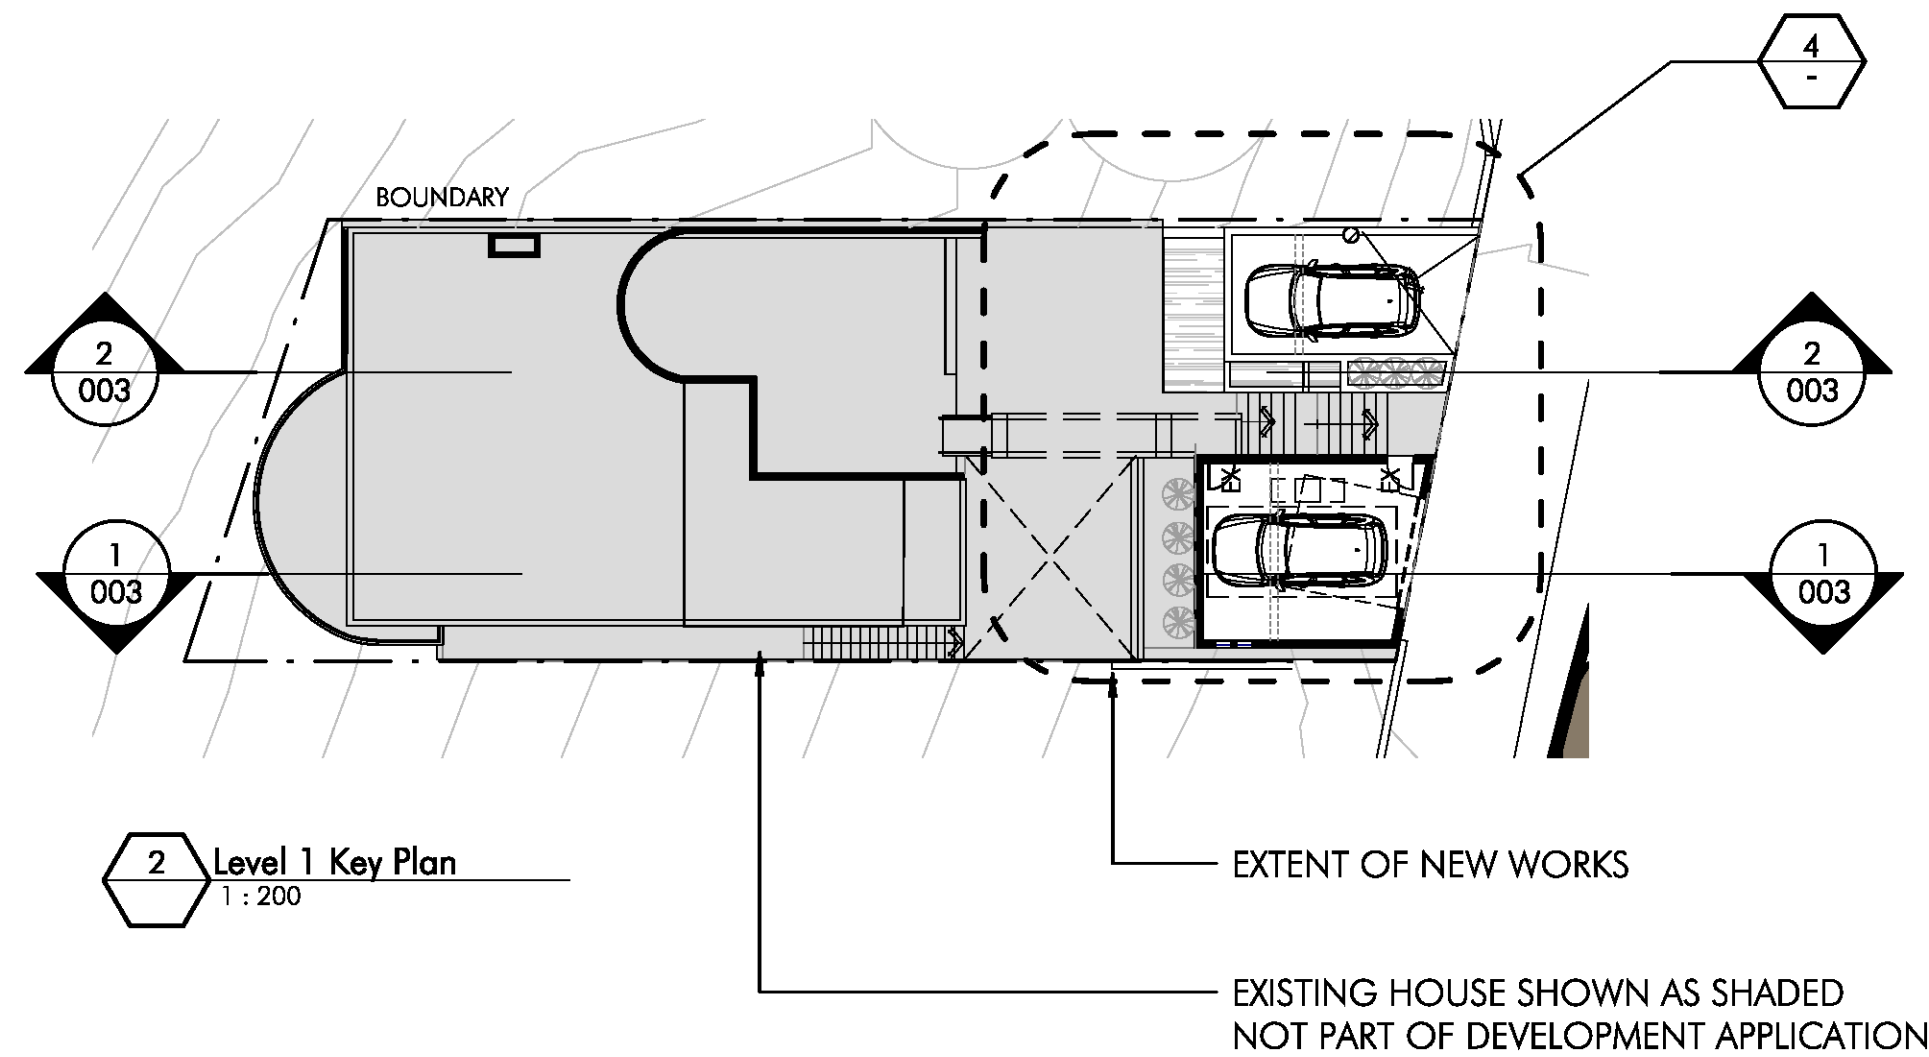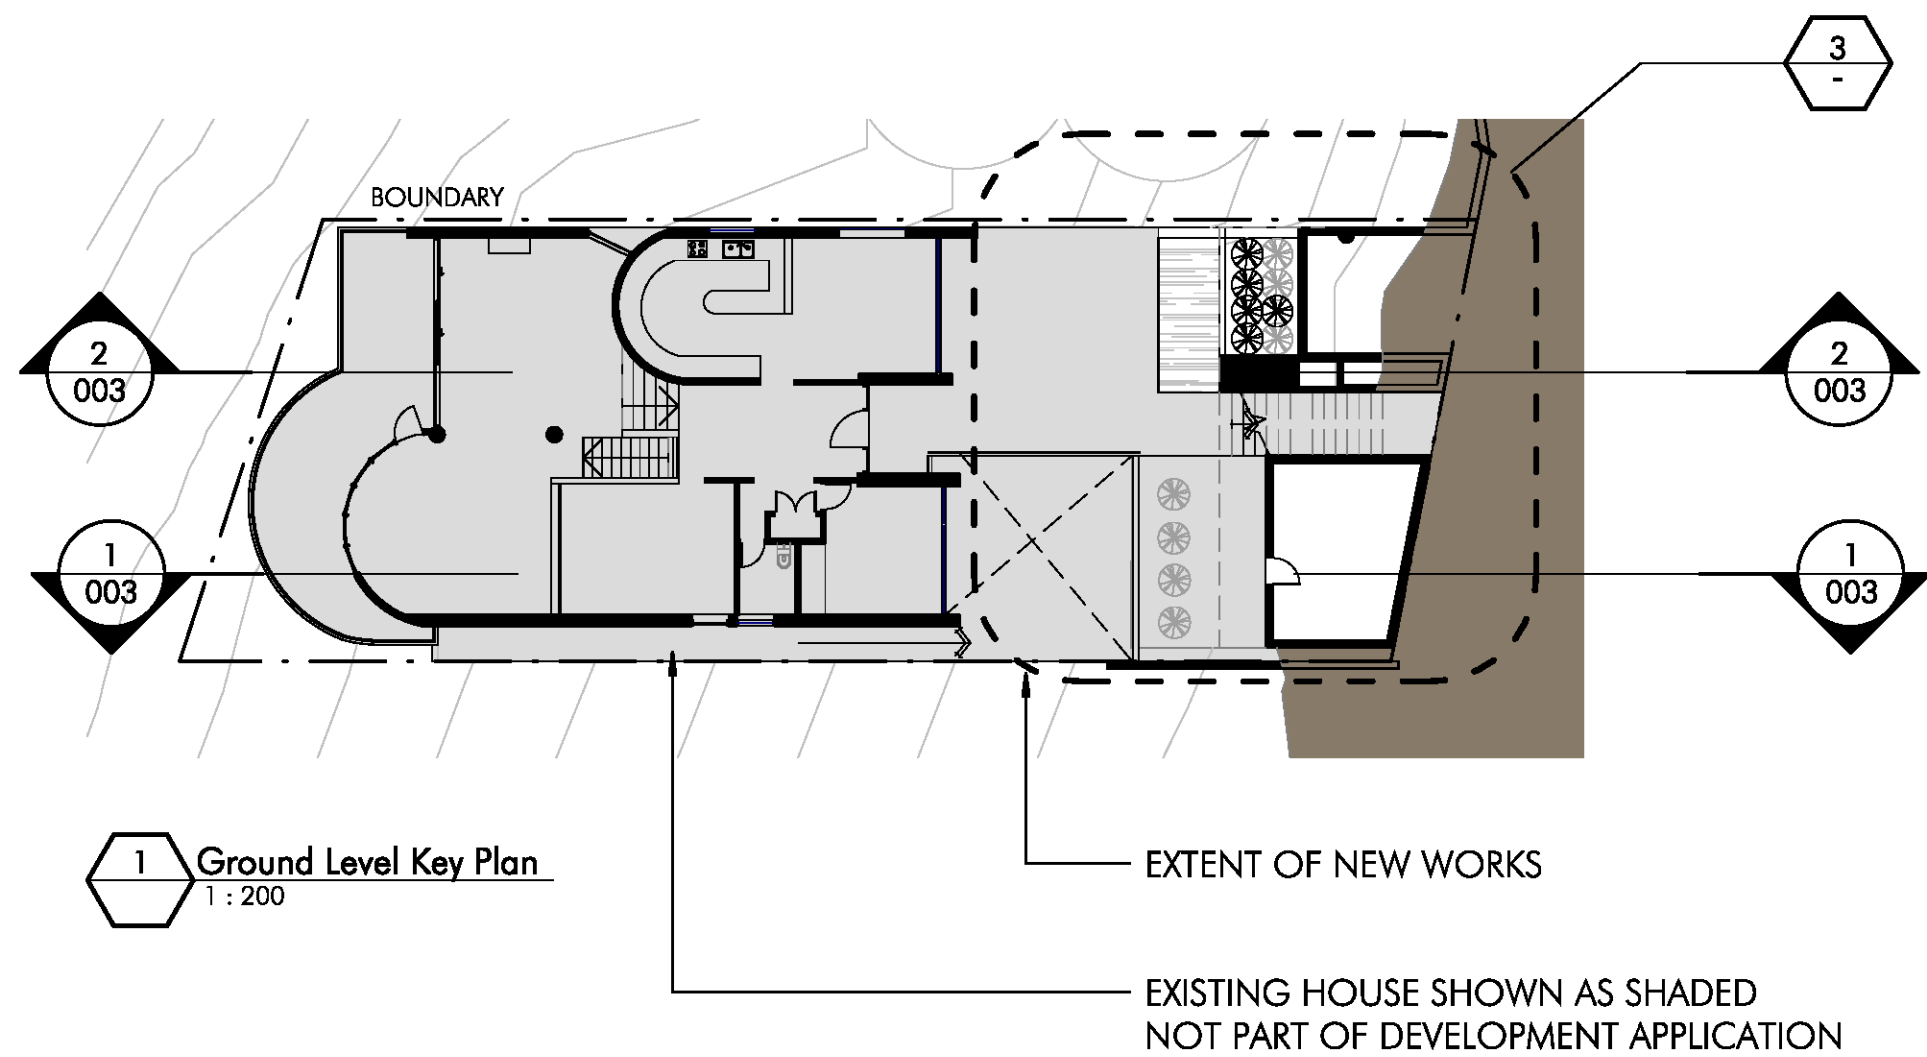

DEVELOPMENT APPLICATION

NOTE: Areas are approximate only and are TBC by a surveyor

NOTE: Discussion Sketch only On/Off

Client
Mr. R. Carson
75 Ellery Parade, Seaforth NSW 2092

Project
Mr.R.Carson
91 Cutler RD, CLONTARF NSW 2093 AUSTRALIA

Issue	Description	Date
P1	ISSUED FOR DEVELOPMENT APPROVAL WITH COUNCIL	15/06/18

- NOTES
1. All dimension to be confirmed on site
 2. All concrete details to structural specification

Title
Alterations to Garage Plan + New Carport

Scale
VARIES


Sheet Size
A1

Date
15/06/18

Number
10394_ 002



0 0.5 1 2.5 5

© copyright nettleton tribe partnership pty ltd

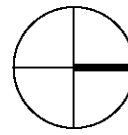

nt nettletontribe

nettleton tribe partnership pty ltd ABN 58 161 683 122
117 willoughby road crows nest nsw 2045
t 02 9431 6431
o sydney@nettletontribe.com.au w nettletontribe.com.au

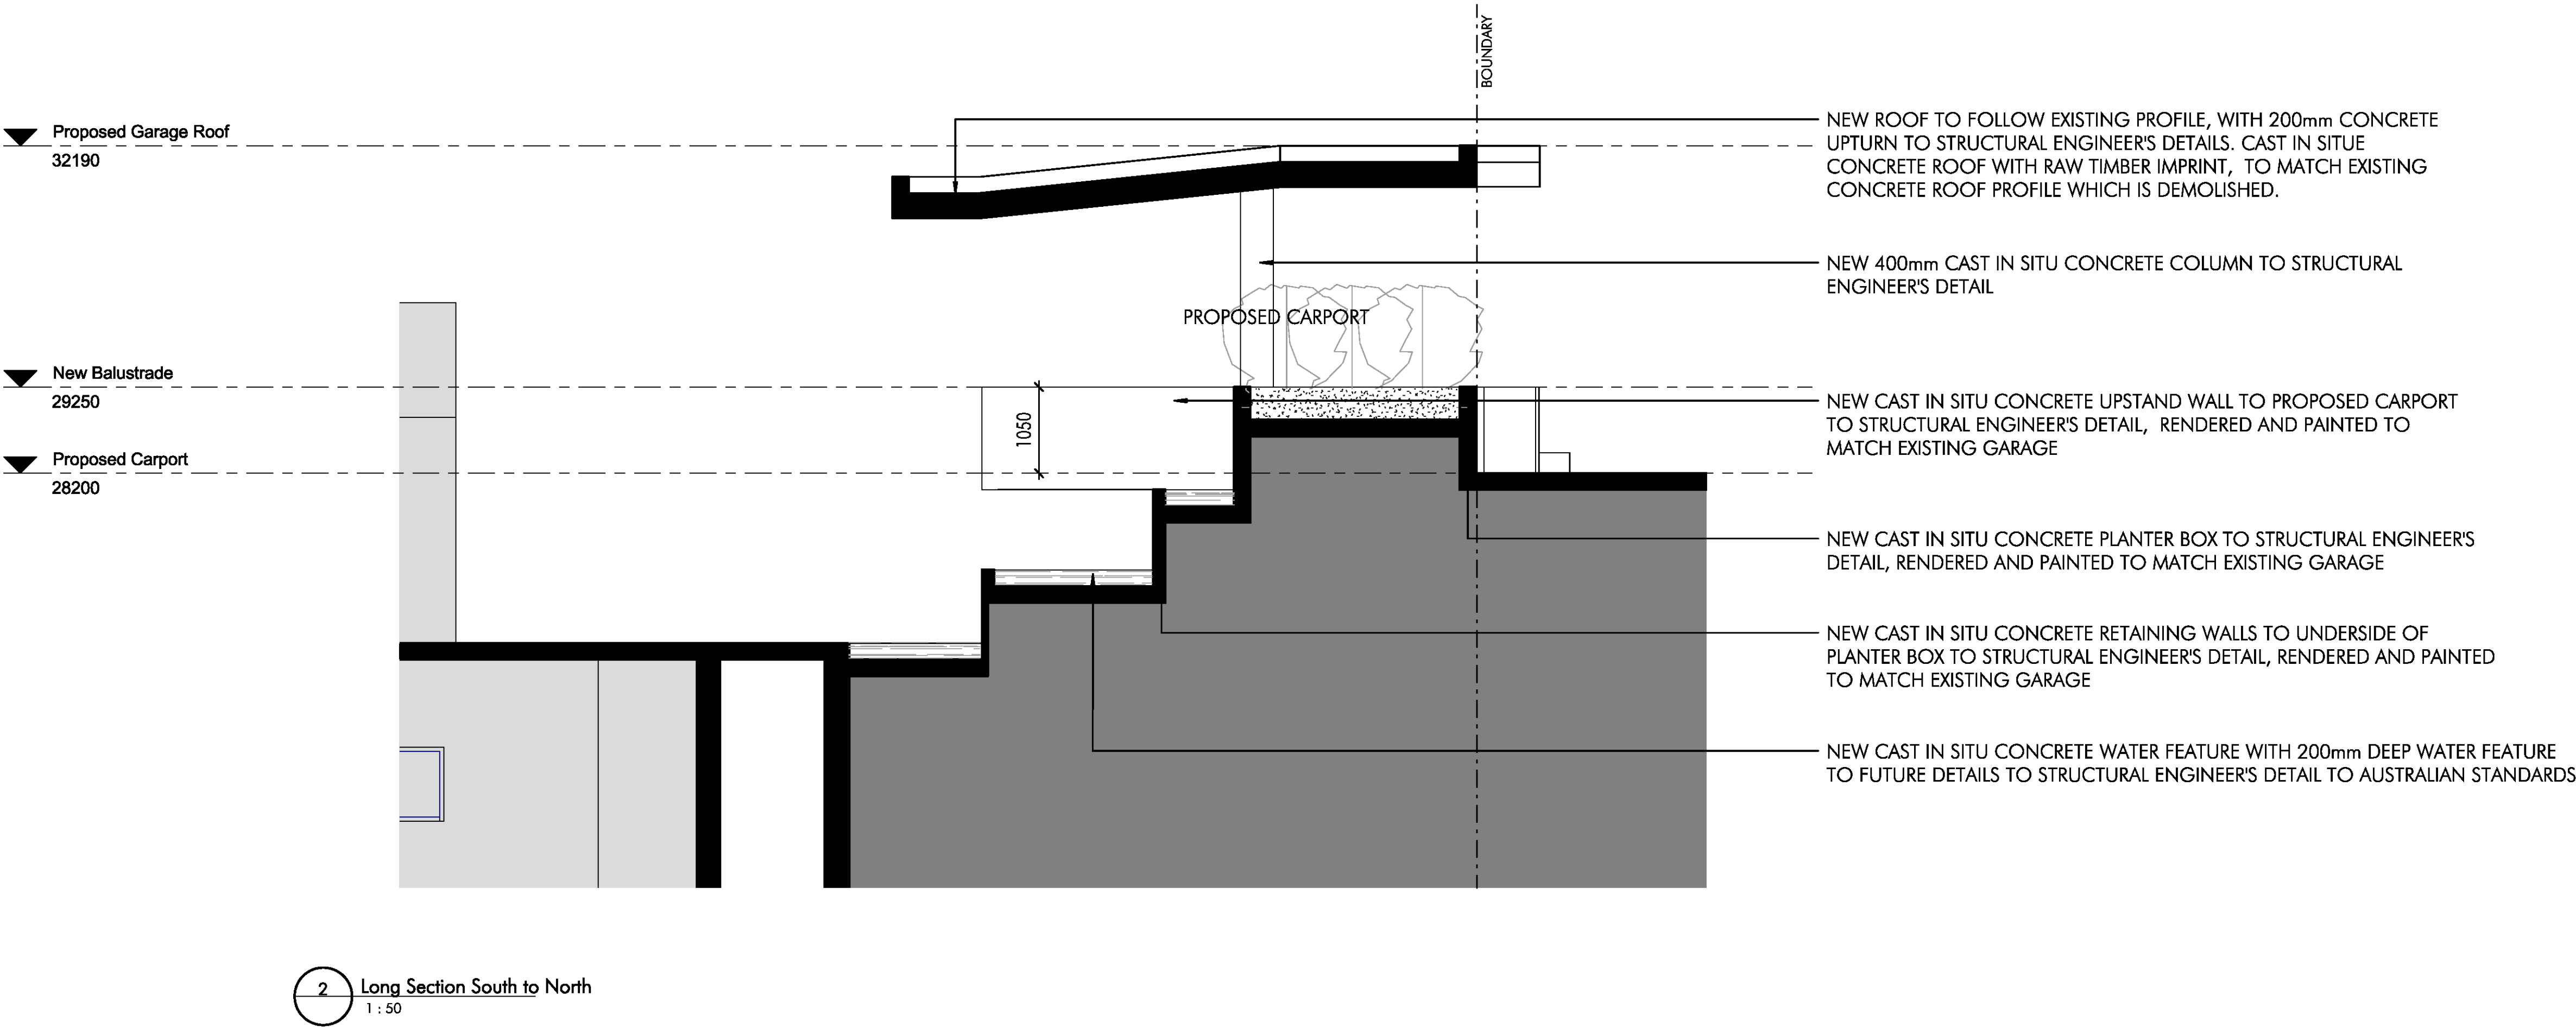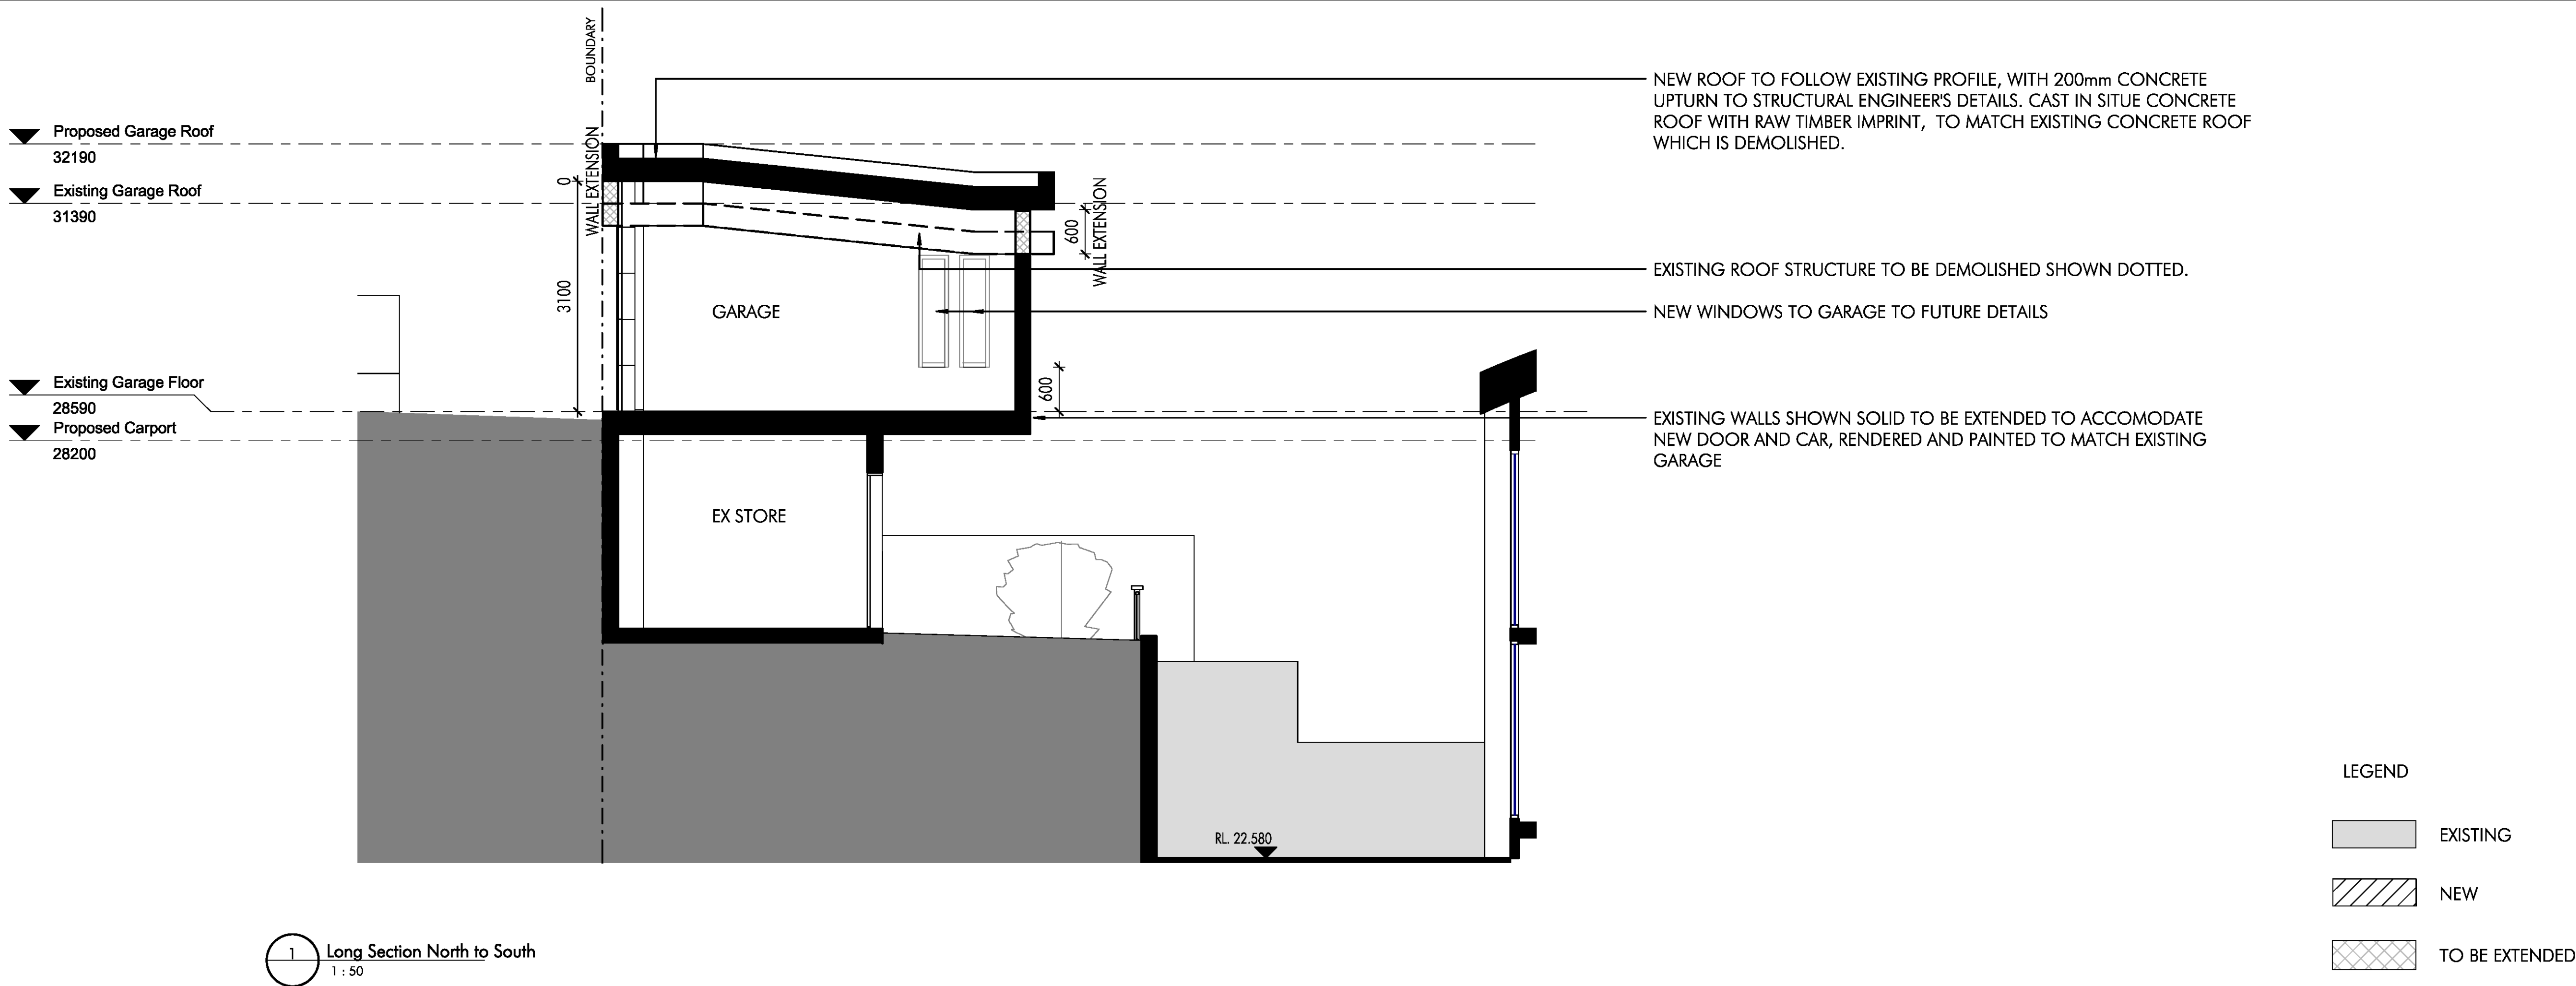

NOTE: Areas are approximate only and are TBC by a surveyor

NOTE: Discussion Sketch only On/Off

Client
Mr. R. Carson
75 Ellery Parade, Seaforth NSW 2092



Project
Mr.R.Carson
91 Culler RD, CLONTARF NSW 2093 AUSTRALIA

Issue	Description	Date
P1	ISSUED FOR DEVELOPMENT APPROVAL WITH COUNCIL	15/06/18

- NOTES
1. All dimension to be confirmed on site
 2. All concrete details to structural specification

Title	Sections
Scale	1:50
Sheet Size	A1
Date	15/06/18
Number	10394_ 003
0 0.5 1	2.5 5
© copyright nettleton tribe partnership pty ltd	

DEVELOPMENT APPLICATION

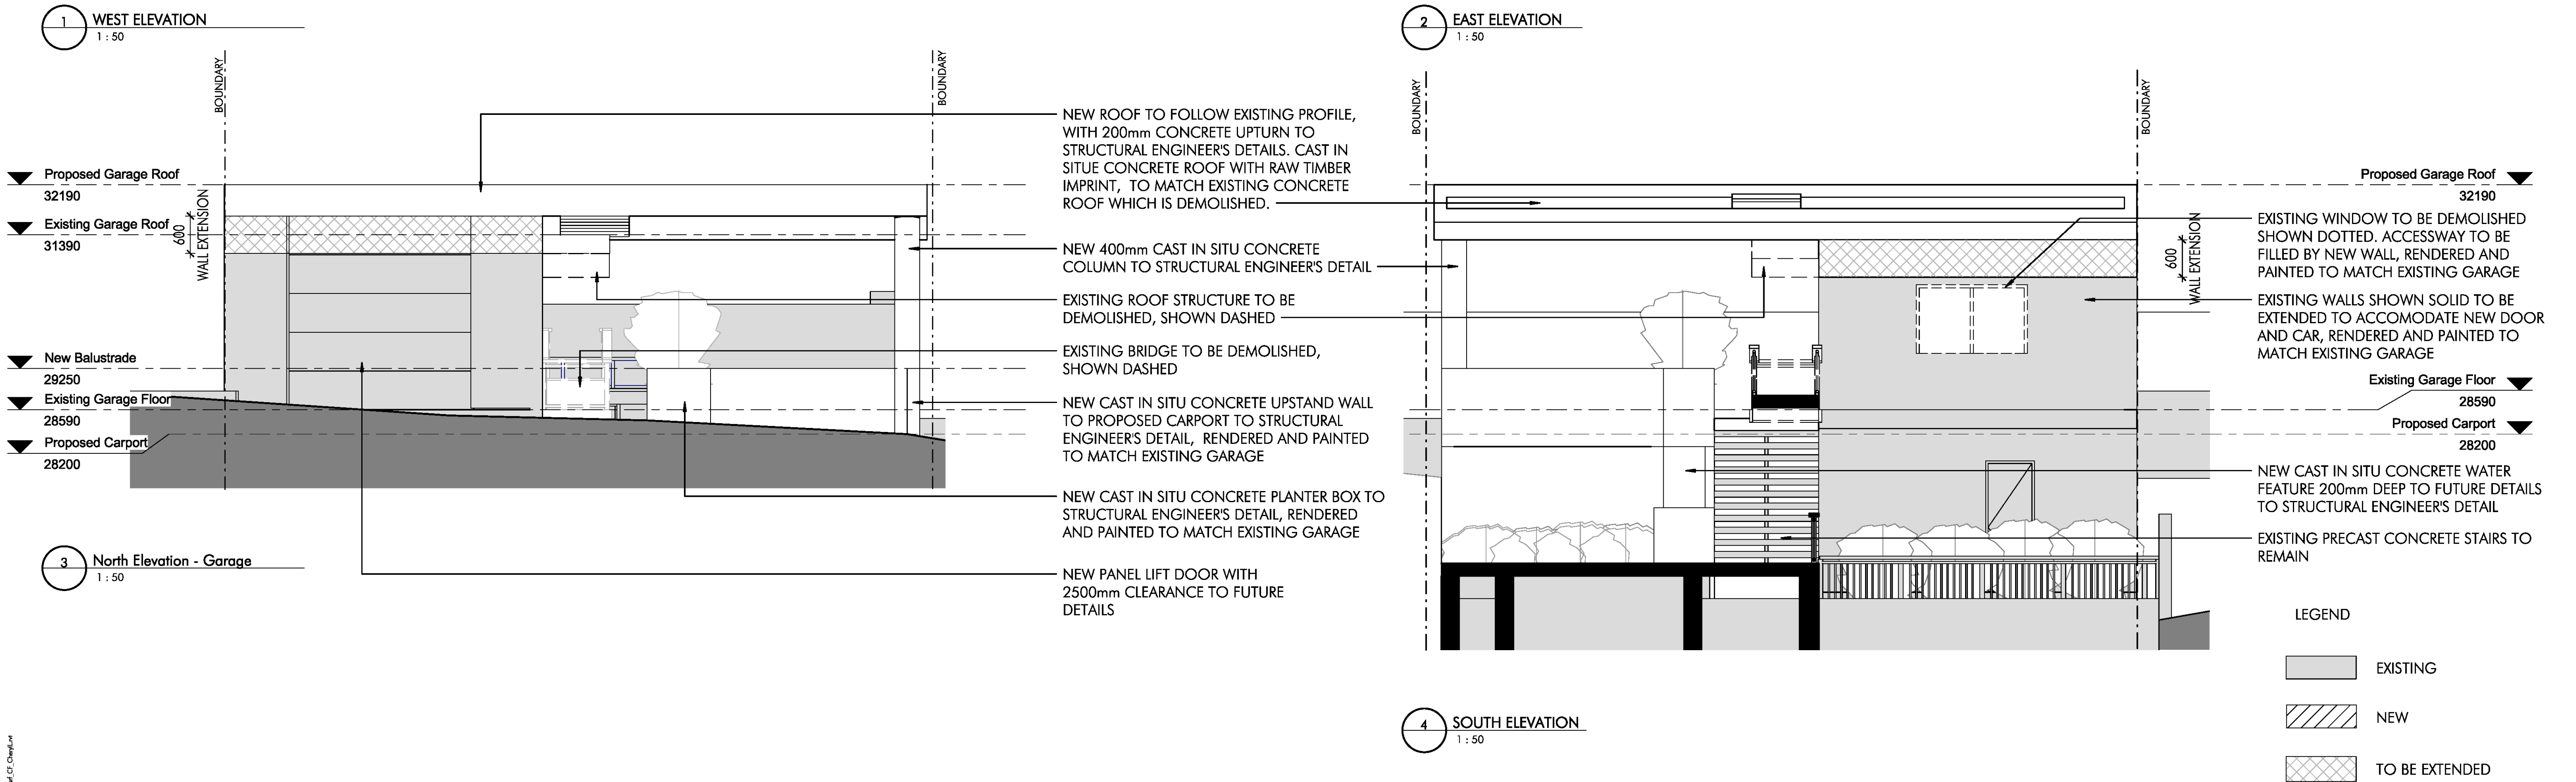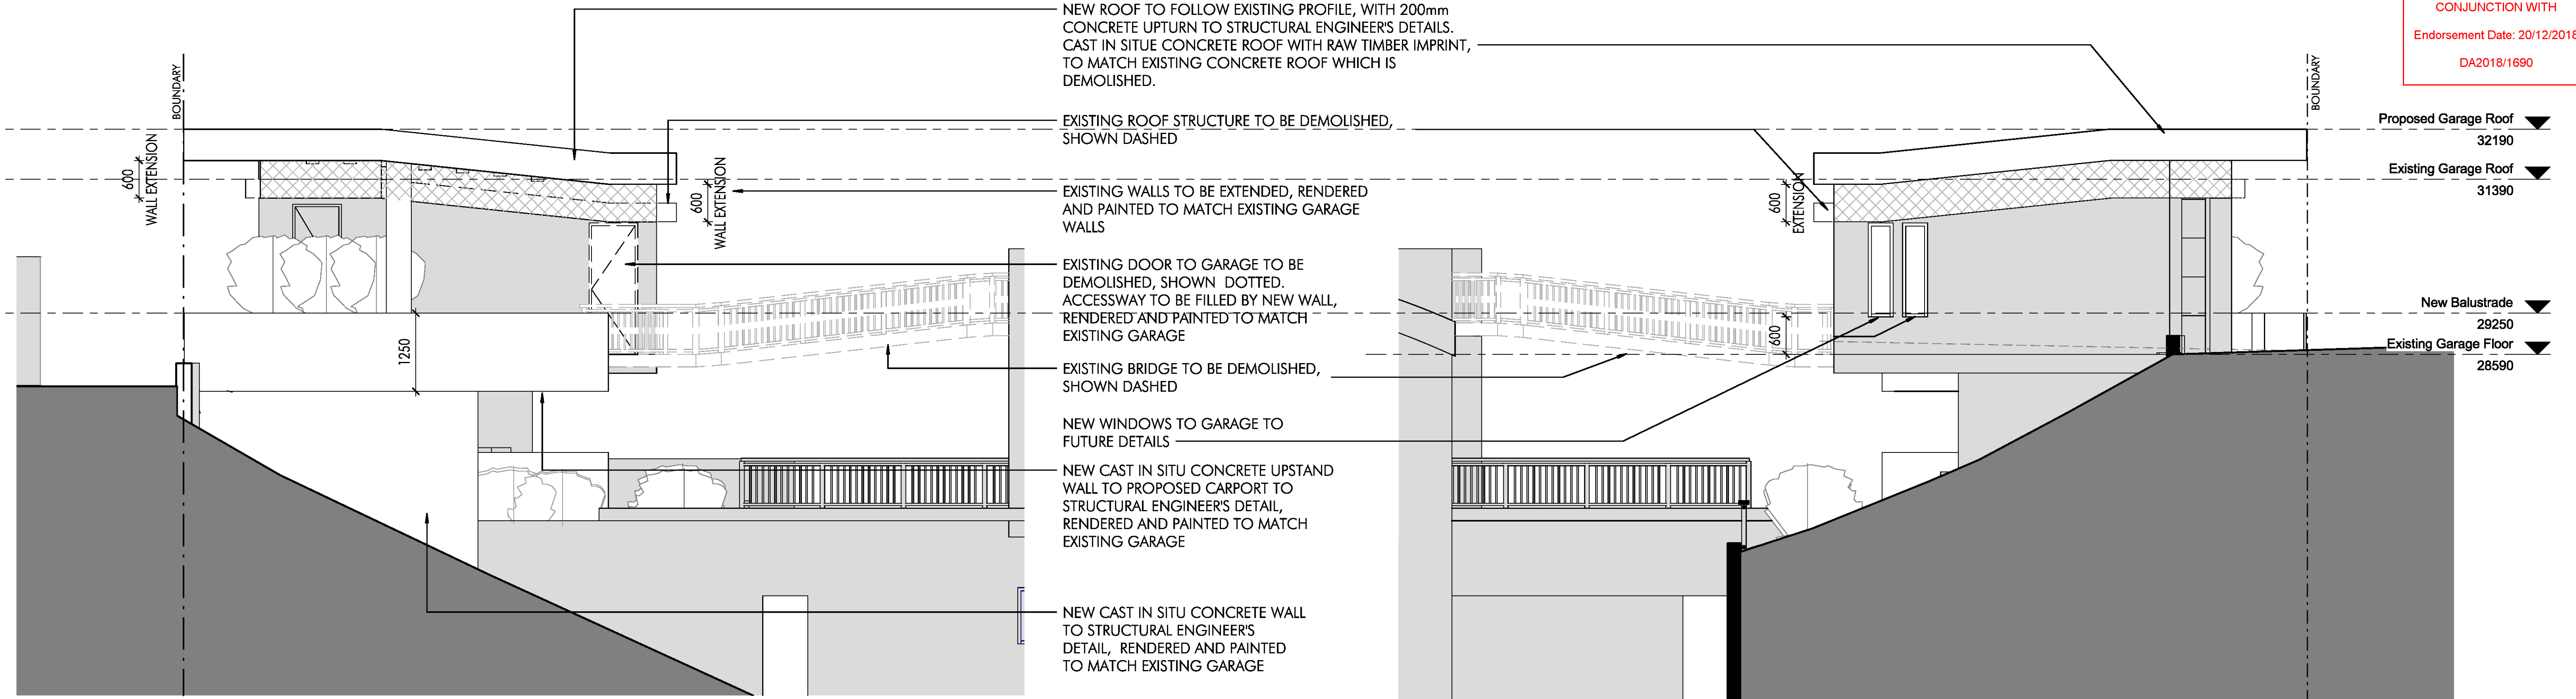

NOTE: Areas are approximate only and are TBC by a surveyor

NOTE: Discussion Sketch only On/Off