


LEGEND:

BBQ = BARBEQUE
BIT = BITUMEN
BW = BOTTOM WALL
CON = CONCRETE
CPIT = COMMUNICATIONS PIT
DK = DECK
DS = DOOR SILL LEVEL
FL = FLOOR LEVEL
GAFL = GARAGE FLOOR LEVEL
GDN = GARDEN
GM = GAS METER
GRT = GRATE
IL = INVERT LEVEL
LAN = LANDING
NS = NATURAL SURFACE
PAV = PAVING
PIPE = PIPE OBVERT
POOL = POOL
RF = TOP OF ROOF
RR = ROOF RIDGE
SCN = SCREEN
SIP = SEWER INSPECTION PIT
STR = STAIRS
TAP = TAP
TFCE = TOP OF FENCE
TG = TOP OF GUTTER
TKB = TOP OF KERB
TLE = TREE LINE
TR = TREE
TW = TOP OF WALL
VER = VERANDAH
WM = WATER METER

EO = ELECTRICITY OVERHEAD
S = SEWER UNDERGROUND

TREE
SPREAD-DIAMETER-HEIGHT

1 EXISTING SHADOW 21 JUNE 09:00
Scale 1:100

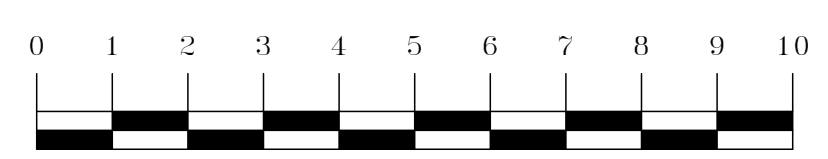

GENERAL NOTES



- BUILDER TO CONFIRM ALL LEVELS AND DIMENSIONS ON SITE BEFORE WORK BEGINS
- ALL WORK TO BE IN ACCORDANCE WITH LOCAL AUTHORITIES REQUIREMENTS AND N.C.A. REQUIREMENTS
- CONNECT DP'S TO EXISTING STORMWATER SYSTEM ALL STRUCTURAL DETAILS TO ENGINEERS SPECIFICATIONS

NOTE: THIS DRAWING IS PROVIDED FOR INFORMATIONAL PURPOSES ONLY. IF USED FOR CONSTRUCTION, THE CONTRACTOR ASSUMES ALL RESPONSIBILITY FOR LOCAL CODE COMPLIANCE. ALL DRAWINGS, PLANS, SKETCHES ETC. ARE PROVIDED TO OUR CLIENTS BASED UPON INFORMATION PROVIDED BY THE CLIENT AND DRAWN IN ACCORDANCE WITH COMMON BUILDING PRACTICES AND LOCAL CODES. NONE OF THE EMPLOYEES OF DRAFTING HELP ARE REGISTERED ARCHITECTS, ENGINEERS OR LAND SURVEYORS. ALL DIMENSIONS AND SPECIFICATIONS SHOULD BE VERIFIED BY CLIENT AND/OR CONTRACTOR BEFORE ACTUAL CONSTRUCTION BEGINS. DRAFTING HELP WILL BE HELD HARMLESS. DRAFTINGHELP ASSUMES NO LIABILITY FOR CHANGES AND/OR REVISIONS MADE TO PLANS BY CLIENT AND/OR CONTRACTOR.

dh DRAFTING HELP
ARCHITECTURAL DRAFTING & DESIGN SERVICES

Project Name and Address
92 KING ST, MANLY VALE, NSW 2093


Project	N92K	Sheet	
Date	25/11/2024		S.01
Scale	1:100		

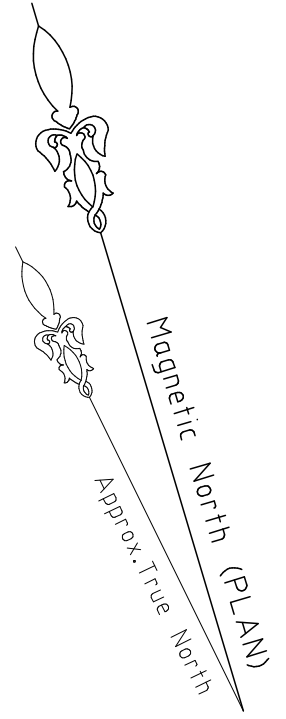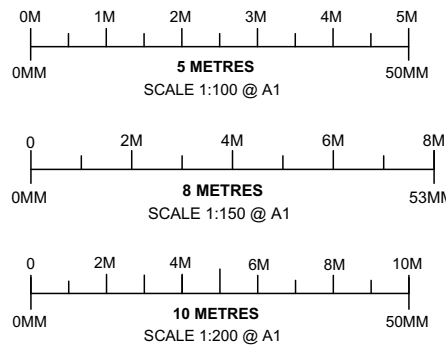

- LEGEND:**
- BBO = BARBEQUE
 - BIT = BITUMEN
 - BW = BOTTOM WALL
 - CON = CONCRETE
 - CPIT = COMMUNICATIONS PIT
 - DK = DECK
 - DS = DOOR SILL LEVEL
 - FL = FLOOR LEVEL
 - GAF = GARAGE FLOOR LEVEL
 - GDN = GARDEN
 - GM = GAS METER
 - GRT = GRATE
 - IL = INVERT LEVEL
 - LAW = LANDING
 - NS = NATURAL SURFACE
 - PAV = PAVING
 - PIPE = PIPE OBVERT
 - POOL = POOL
 - RF = TOP OF ROOF
 - RR = ROOF RIDGE
 - SCN = SCREEN
 - SIP = SEWER INSPECTION PIT
 - STR = STAIRS
 - TAP = TAP
 - TFCE = TOP OF FENCE
 - TG = TOP OF GUTTER
 - TKB = TOP OF KERB
 - TLE = TREE LINE
 - TR = TREE
 - TW = TOP OF WALL
 - VER = VERANDAH
 - WM = WATER METER
- EO = ELECTRICITY OVERHEAD
S = SEWER UNDERGROUND
- TREE
SPREAD-DIAMETER-HEIGHT



1 EXISTING SHADOW 21 JUNE 12:00
Scale 1:100

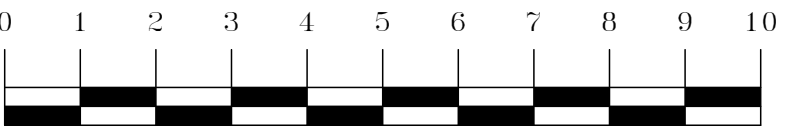

GENERAL NOTES

- BUILDER TO CONFIRM ALL LEVELS AND DIMENSIONS ON SITE BEFORE WORK BEGINS
- ALL WORK TO BE IN ACCORDANCE WITH LOCAL AUTHORITIES REQUIREMENTS AND N.C.A. REQUIREMENTS
- CONNECT DP'S TO EXISTING STORMWATER SYSTEM ALL STRUCTURAL DETAILS TO ENGINEERS SPECIFICATIONS

NOTE: THIS DRAWING IS PROVIDED FOR INFORMATIONAL PURPOSES ONLY. IF USED FOR CONSTRUCTION, THE CONTRACTOR ASSUMES ALL RESPONSIBILITY FOR LOCAL CODE COMPLIANCE. ALL DRAWINGS, PLANS, SKETCHES ETC. ARE PROVIDED TO OUR CLIENTS BASED UPON INFORMATION PROVIDED BY THE CLIENT AND DRAWN IN ACCORDANCE WITH COMMON BUILDING PRACTICES AND LOCAL CODES. NONE OF THE EMPLOYEES OF DRAFTING HELP ARE REGISTERED ARCHITECTS, ENGINEERS OR LAND SURVEYORS. ALL DIMENSIONS AND SPECIFICATIONS SHOULD BE VERIFIED BY CLIENT AND/OR CONTRACTOR BEFORE ACTUAL CONSTRUCTION BEGINS. DRAFTING HELP WILL BE HELD HARMLESS. DRAFTINGHELP ASSUMES NO LIABILITY FOR CHANGES AND/OR REVISIONS MADE TO PLANS BY CLIENT AND/OR CONTRACTOR.

ARCHITECTURAL DRAFTING
3D VISUALISATION
DEVELOPMENT APPLICATION
MANAGEMENT
COUNCIL COMPLIANT PLANS

General Notes



It is the contractors responsibility to confirm all measurements on site prior to commencement of work. Drawings should not be scaled. Written dimensions only should be taken from drawings. These drawings are solely for the purpose of council submission.

DP No.	752038	
LOT No.	2095	
No.	Revision/Issue	Date


dh DRAFTING HELP
ARCHITECTURAL DRAFTING & 3D VISUALISATION



Project Name and Address
92 KING ST, MANLY VALE, NSW 2093

Project	N92K	Sheet
Date	25/11/2024	S.02
Scale	1:100	

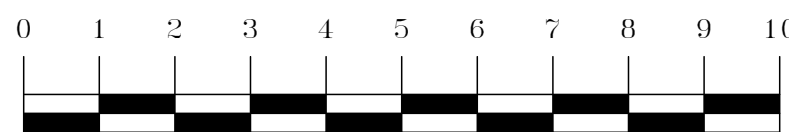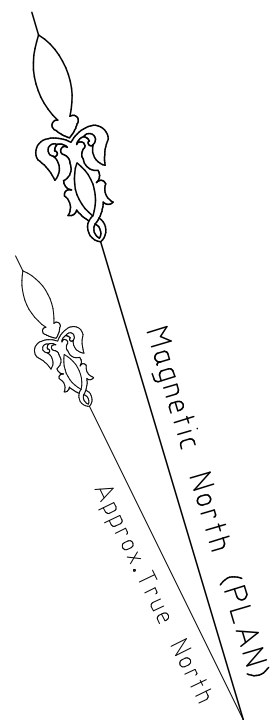

NOTE: THIS DRAWING IS PROVIDED FOR INFORMATIONAL PURPOSES ONLY. IF USED FOR CONSTRUCTION, THE CONTRACTOR ASSUMES ALL RESPONSIBILITY FOR LOCAL CODE COMPLIANCE. ALL DRAWINGS, PLANS, SKETCHES ETC. ARE PROVIDED TO OUR CLIENTS BASED UPON INFORMATION PROVIDED BY THE CLIENT AND DRAWN IN ACCORDANCE WITH COMMON BUILDING PRACTICES AND LOCAL CODES. NONE OF THE EMPLOYEES OF DRAFTING HELP ARE REGISTERED ARCHITECTS, ENGINEERS OR LAND SURVEYORS. ALL DIMENSIONS AND SPECIFICATIONS SHOULD BE VERIFIED BY CLIENT AND/OR CONTRACTOR BEFORE ACTUAL CONSTRUCTION BEGINS. IF DIMENSIONS AND SPECIFICATIONS ARE NOT VERIFIED BY CLIENT AND/OR CONTRACTOR BEFORE ACTUAL CONSTRUCTION BEGINS DRAFTING HELP WILL BE HELD HARMLESS. DRAFTINGHELP ASSUMES NO LIABILITY FOR CHANGES AND/OR REVISIONS MADE TO PLANS BY CLIENT AND/OR CONTRACTOR.

ARCHITECTURAL DRAFTING 3D VISUALISATION DEVELOPMENT APPLICATION MANAGEMENT COUNCIL COMPLIANT PLANS		
<p style="text-align: center; margin-top: 10px;">General Notes</p>		
<p>It is the contractors responsibility to confirm all measurements, on site prior to commencement of work. Drawings should not be scaled. Written dimensions only should be taken from drawings. These drawings are solely for the purpose of council submission.</p>		
DP No.	752038	
LOT No.	2095	
No.	Revision/Issue	Date
		
Project Name and Address		
92 KING ST, MANLY VALE, NSW 2093		
Project	N92K	Sheet
Date	25/11/2024	\$.03
Scale	1:100	

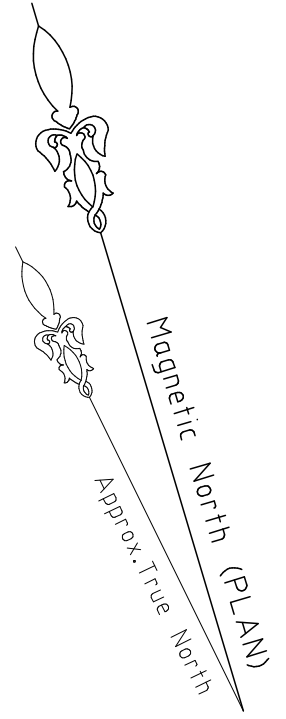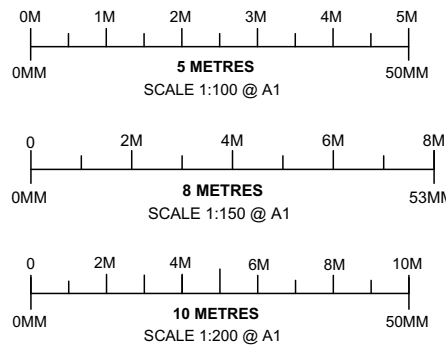


LEGEND:


BBQ = BARBEQUE
BIT = BITUMEN
BW = BOTTOM WALL
CON = CONCRETE
CPIT = COMMUNICATIONS PIT
DK = DECK
DS = DOOR SILL LEVEL
FL = FLOOR LEVEL
GAFL = GARAGE FLOOR LEVEL
GDN = GARDEN
GM = GAS METER
GRT = GRATE
IL = INVERT LEVEL
LAN = LANDING
NS = NATURAL SURFACE
PAV = PAVING
PIPE = PIPE OBVERT
POOL = POOL
RF = TOP OF ROOF
RR = ROOF RIDGE
SCN = SCREEN
SIP = SEWER INSPECTION PIT
STR = STAIRS
TAP = TAP
TFCE = TOP OF FENCE
TG = TOP OF GUTTER
TKB = TOP OF KERB
TLE = TREE LINE
TR = TREE
TW = TOP OF WALL
VER = VERANDAH
WM = WATER METER

EO = ELECTRICITY OVERHEAD
S = SEWER UNDERGROUND

TREE
SPREAD-DIAMETER-HEIGHT

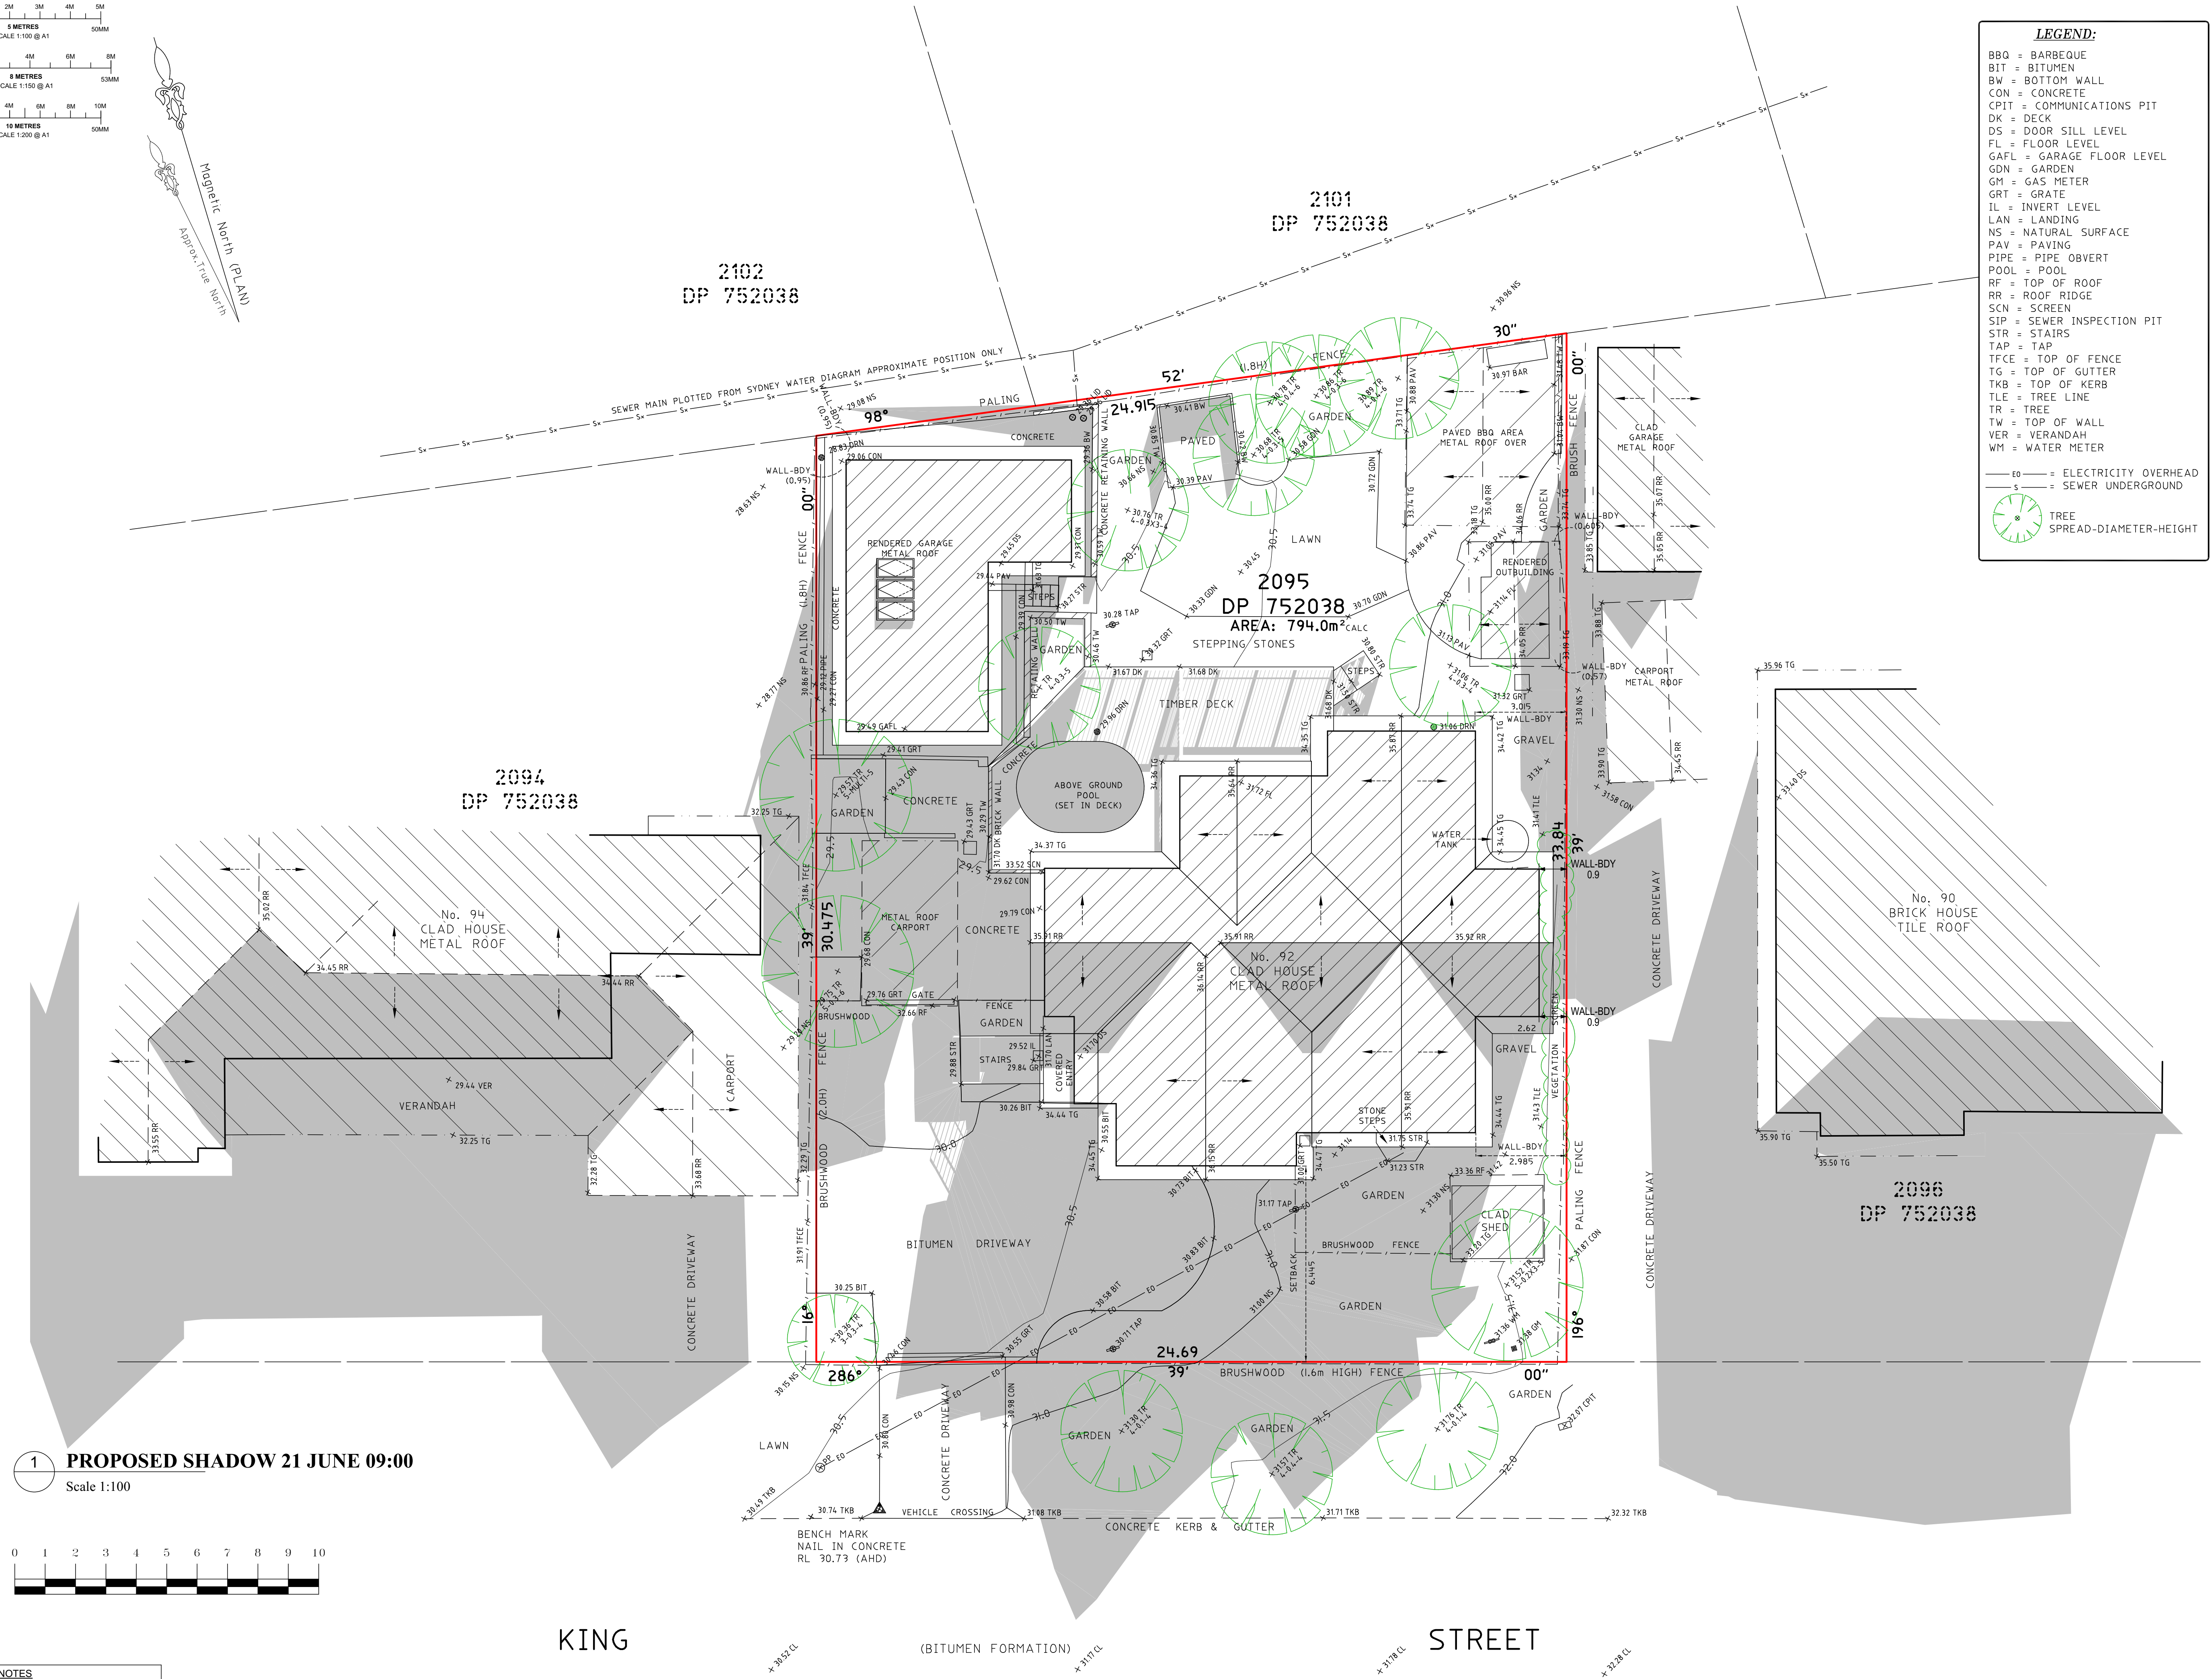

1 PROPOSED SHADOW 21 JUNE 09:00
Scale 1:100

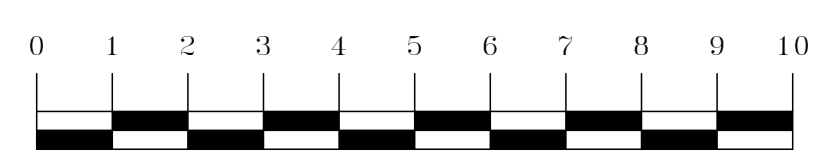

GENERAL NOTES

- BUILDER TO CONFIRM ALL LEVELS AND DIMENSIONS ON SITE BEFORE WORK BEGINS
- ALL WORK TO BE IN ACCORDANCE WITH LOCAL AUTHORITIES REQUIREMENTS AND N.C.A. REQUIREMENTS
- CONNECT DP'S TO EXISTING STORMWATER SYSTEM ALL STRUCTURAL DETAILS TO ENGINEERS SPECIFICATIONS

NOTE: THIS DRAWING IS PROVIDED FOR INFORMATIONAL PURPOSES ONLY. IF USED FOR CONSTRUCTION, THE CONTRACTOR ASSUMES ALL RESPONSIBILITY FOR LOCAL CODE COMPLIANCE. ALL DRAWINGS, PLANS, SKETCHES ETC. ARE PROVIDED TO OUR CLIENTS BASED UPON INFORMATION PROVIDED BY THE CLIENT AND DRAWN IN ACCORDANCE WITH COMMON BUILDING PRACTICES AND LOCAL CODES. NONE OF THE EMPLOYEES OF DRAFTING HELP ARE REGISTERED ARCHITECTS, ENGINEERS OR LAND SURVEYORS. ALL DIMENSIONS AND SPECIFICATIONS SHOULD BE VERIFIED BY CLIENT AND/OR CONTRACTOR BEFORE ACTUAL CONSTRUCTION BEGINS. DRAFTING HELP WILL BE HELD HARMLESS. DRAFTINGHELP ASSUMES NO LIABILITY FOR CHANGES AND/OR REVISIONS MADE TO PLANS BY CLIENT AND/OR CONTRACTOR.

dh DRAFTING HELP
ARCHITECTURAL DRAFTING & DESIGN SERVICES

Project Name and Address
92 KING ST, MANLY VALE, NSW 2093

Project	N92K	Sheet	S.04
Date	25/11/2024		
Scale	1:100		

ARCHITECTURAL DRAFTING 3D VISUALISATION DEVELOPMENT APPLICATION MANAGEMENT COUNCIL COMPLIANT PLANS

General Notes



It is the contractors responsibility to confirm all measurements on site prior to commencement of work. Drawings should not be scaled. Written dimensions only should be taken from drawings. These drawings are solely for the purpose of council submission.

DP No.	752038	
LOT No.	2095	
No.	Revision/Issue	Date

dh DRAFTING HELP
ARCHITECTURAL DRAFTING & DESIGN SERVICES

Project Name and Address
92 KING ST, MANLY VALE, NSW 2093

Project	N92K	Sheet	S.04
Date	25/11/2024		
Scale	1:100		

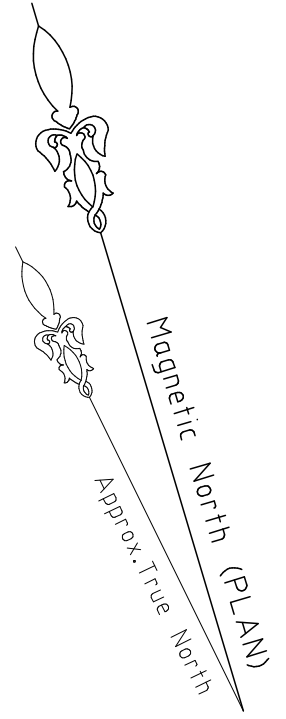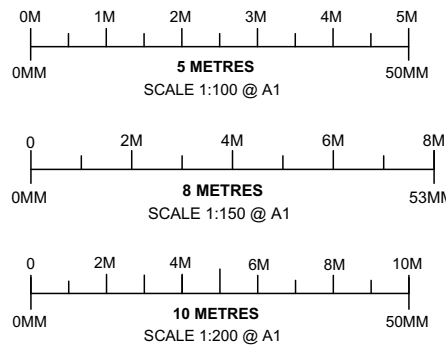

LEGEND:


BBQ = BARBEQUE
BIT = BITUMEN
BW = BOTTOM WALL
CON = CONCRETE
CPIT = COMMUNICATIONS PIT
DK = DECK
DS = DOOR SILL LEVEL
FL = FLOOR LEVEL
GAFL = GARAGE FLOOR LEVEL
GDN = GARDEN
GM = GAS METER
GRT = GRATE
IL = INVERT LEVEL
LAN = LANDING
NS = NATURAL SURFACE
PAV = PAVING
PIPE = PIPE OBVERT
POOL = POOL
RF = TOP OF ROOF
RR = ROOF RIDGE
SCN = SCREEN
SIP = SEWER INSPECTION PIT
STR = STAIRS
TAP = TAP
TFCE = TOP OF FENCE
TG = TOP OF GUTTER
TKB = TOP OF KERB
TLE = TREE LINE
TR = TREE
TW = TOP OF WALL
VER = VERANDAH
WM = WATER METER

EO = ELECTRICITY OVERHEAD
S = SEWER UNDERGROUND

TREE
SPREAD-DIAMETER-HEIGHT



1 PROPOSED SHADOW 21 JUNE 12:00
Scale 1:100

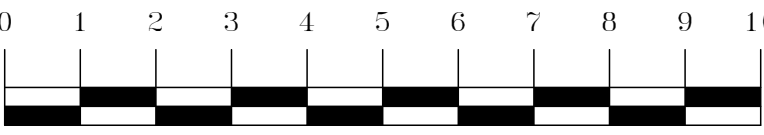

GENERAL NOTES


- BUILDER TO CONFIRM ALL LEVELS AND DIMENSIONS ON SITE BEFORE WORK BEGINS
- ALL WORK TO BE IN ACCORDANCE WITH LOCAL AUTHORITIES REQUIREMENTS AND N.C.A. REQUIREMENTS
- CONNECT DIPS TO EXISTING STORMWATER SYSTEM ALL STRUCTURAL DETAILS TO ENGINEERS SPECIFICATIONS

NOTE: THIS DRAWING IS PROVIDED FOR INFORMATIONAL PURPOSES ONLY. IF USED FOR CONSTRUCTION, THE CONTRACTOR ASSUMES ALL RESPONSIBILITY FOR LOCAL CODE COMPLIANCE. ALL DRAWINGS, PLANS, SKETCHES ETC. ARE PROVIDED TO OUR CLIENTS BASED UPON INFORMATION PROVIDED BY THE CLIENT AND DRAWN IN ACCORDANCE WITH COMMON BUILDING PRACTICES AND LOCAL CODES. NONE OF THE EMPLOYEES OF DRAFTING HELP ARE REGISTERED ARCHITECTS, ENGINEERS OR LAND SURVEYORS. ALL DIMENSIONS AND SPECIFICATIONS SHOULD BE VERIFIED BY CLIENT AND/OR CONTRACTOR BEFORE ACTUAL CONSTRUCTION BEGINS. DRAFTING HELP WILL BE HELD HARMLESS. DRAFTINGHELP ASSUMES NO LIABILITY FOR CHANGES AND/OR REVISIONS MADE TO PLANS BY CLIENT AND/OR CONTRACTOR.

DRAFTING HELP
ARCHITECTURAL DRAFTING & DESIGN SERVICES


Project Name and Address
92 KING ST, MANLY VALE, NSW 2093

Project	N92K	Sheet	S.05
Date	25/11/2024		
Scale	1:100		

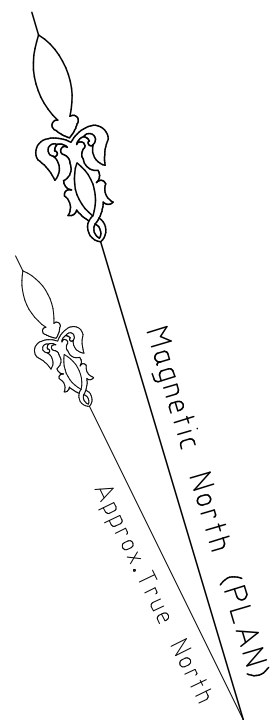

NOTE: THIS DRAWING IS PROVIDED FOR INFORMATIONAL PURPOSES ONLY. IF USED FOR CONSTRUCTION, THE CONTRACTOR ASSUMES ALL RESPONSIBILITY FOR LOCAL CODE COMPLIANCE. ALL DRAWINGS, PLANS, SKETCHES ETC. ARE PROVIDED TO OUR CLIENTS BASED UPON INFORMATION PROVIDED BY THE CLIENT AND DRAWN IN ACCORDANCE WITH COMMON BUILDING PRACTICES AND LOCAL CODES. NONE OF THE EMPLOYEES OF DRAFTING HUB ARE REGISTERED ARCHITECTS, ENGINEERS OR LAND SURVEYORS. ALL DIMENSIONS AND SPECIFICATIONS SHOULD BE VERIFIED BY CLIENT AND/OR CONTRACTOR BEFORE ACTUAL CONSTRUCTION BEGINS. IF DIMENSIONS AND SPECIFICATIONS ARE NOT VERIFIED BY CLIENT AND/OR CONTRACTOR BEFORE ACTUAL CONSTRUCTION BEGINS DRAFTING HUB WILL BE HELD HARMLESS. DRAFTINGHUB ASSUMES NO LIABILITY FOR CHANGES AND/OR REVISIONS MADE TO PLANS BY CLIENT AND/OR CONTRACTOR.

— E0 — = ELECTRICITY OVERHEAD
— S — = SEWER UNDERGROUND

 TREE
SPREAD-DIAMETER-HEIGHT

Project	N92K	Sheet S.06
Date	25/11/2024	
Scale	1:100	