


## SYMBOL LEGEND

	BENCHMARK
	GAS METER
	HYDRANT POTABLE
	POWER POLE
	SEWER INSPECTION POINT
	SEWER MANHOLE
	SEWER VENT
	SIGN
	STOP VALVE POTABLE
	TELSTRA PIT SINGLE
	TELSTRA PIT DOUBLE
	SERVICES PIT
	WATER METER POTABLE
	STATE SURVEY MARK
	SURVEY STATION
	TOP OF GUTTER LEVEL
	FLOOR LEVEL
	PARAPET LEVEL
	TOP OF BATTER

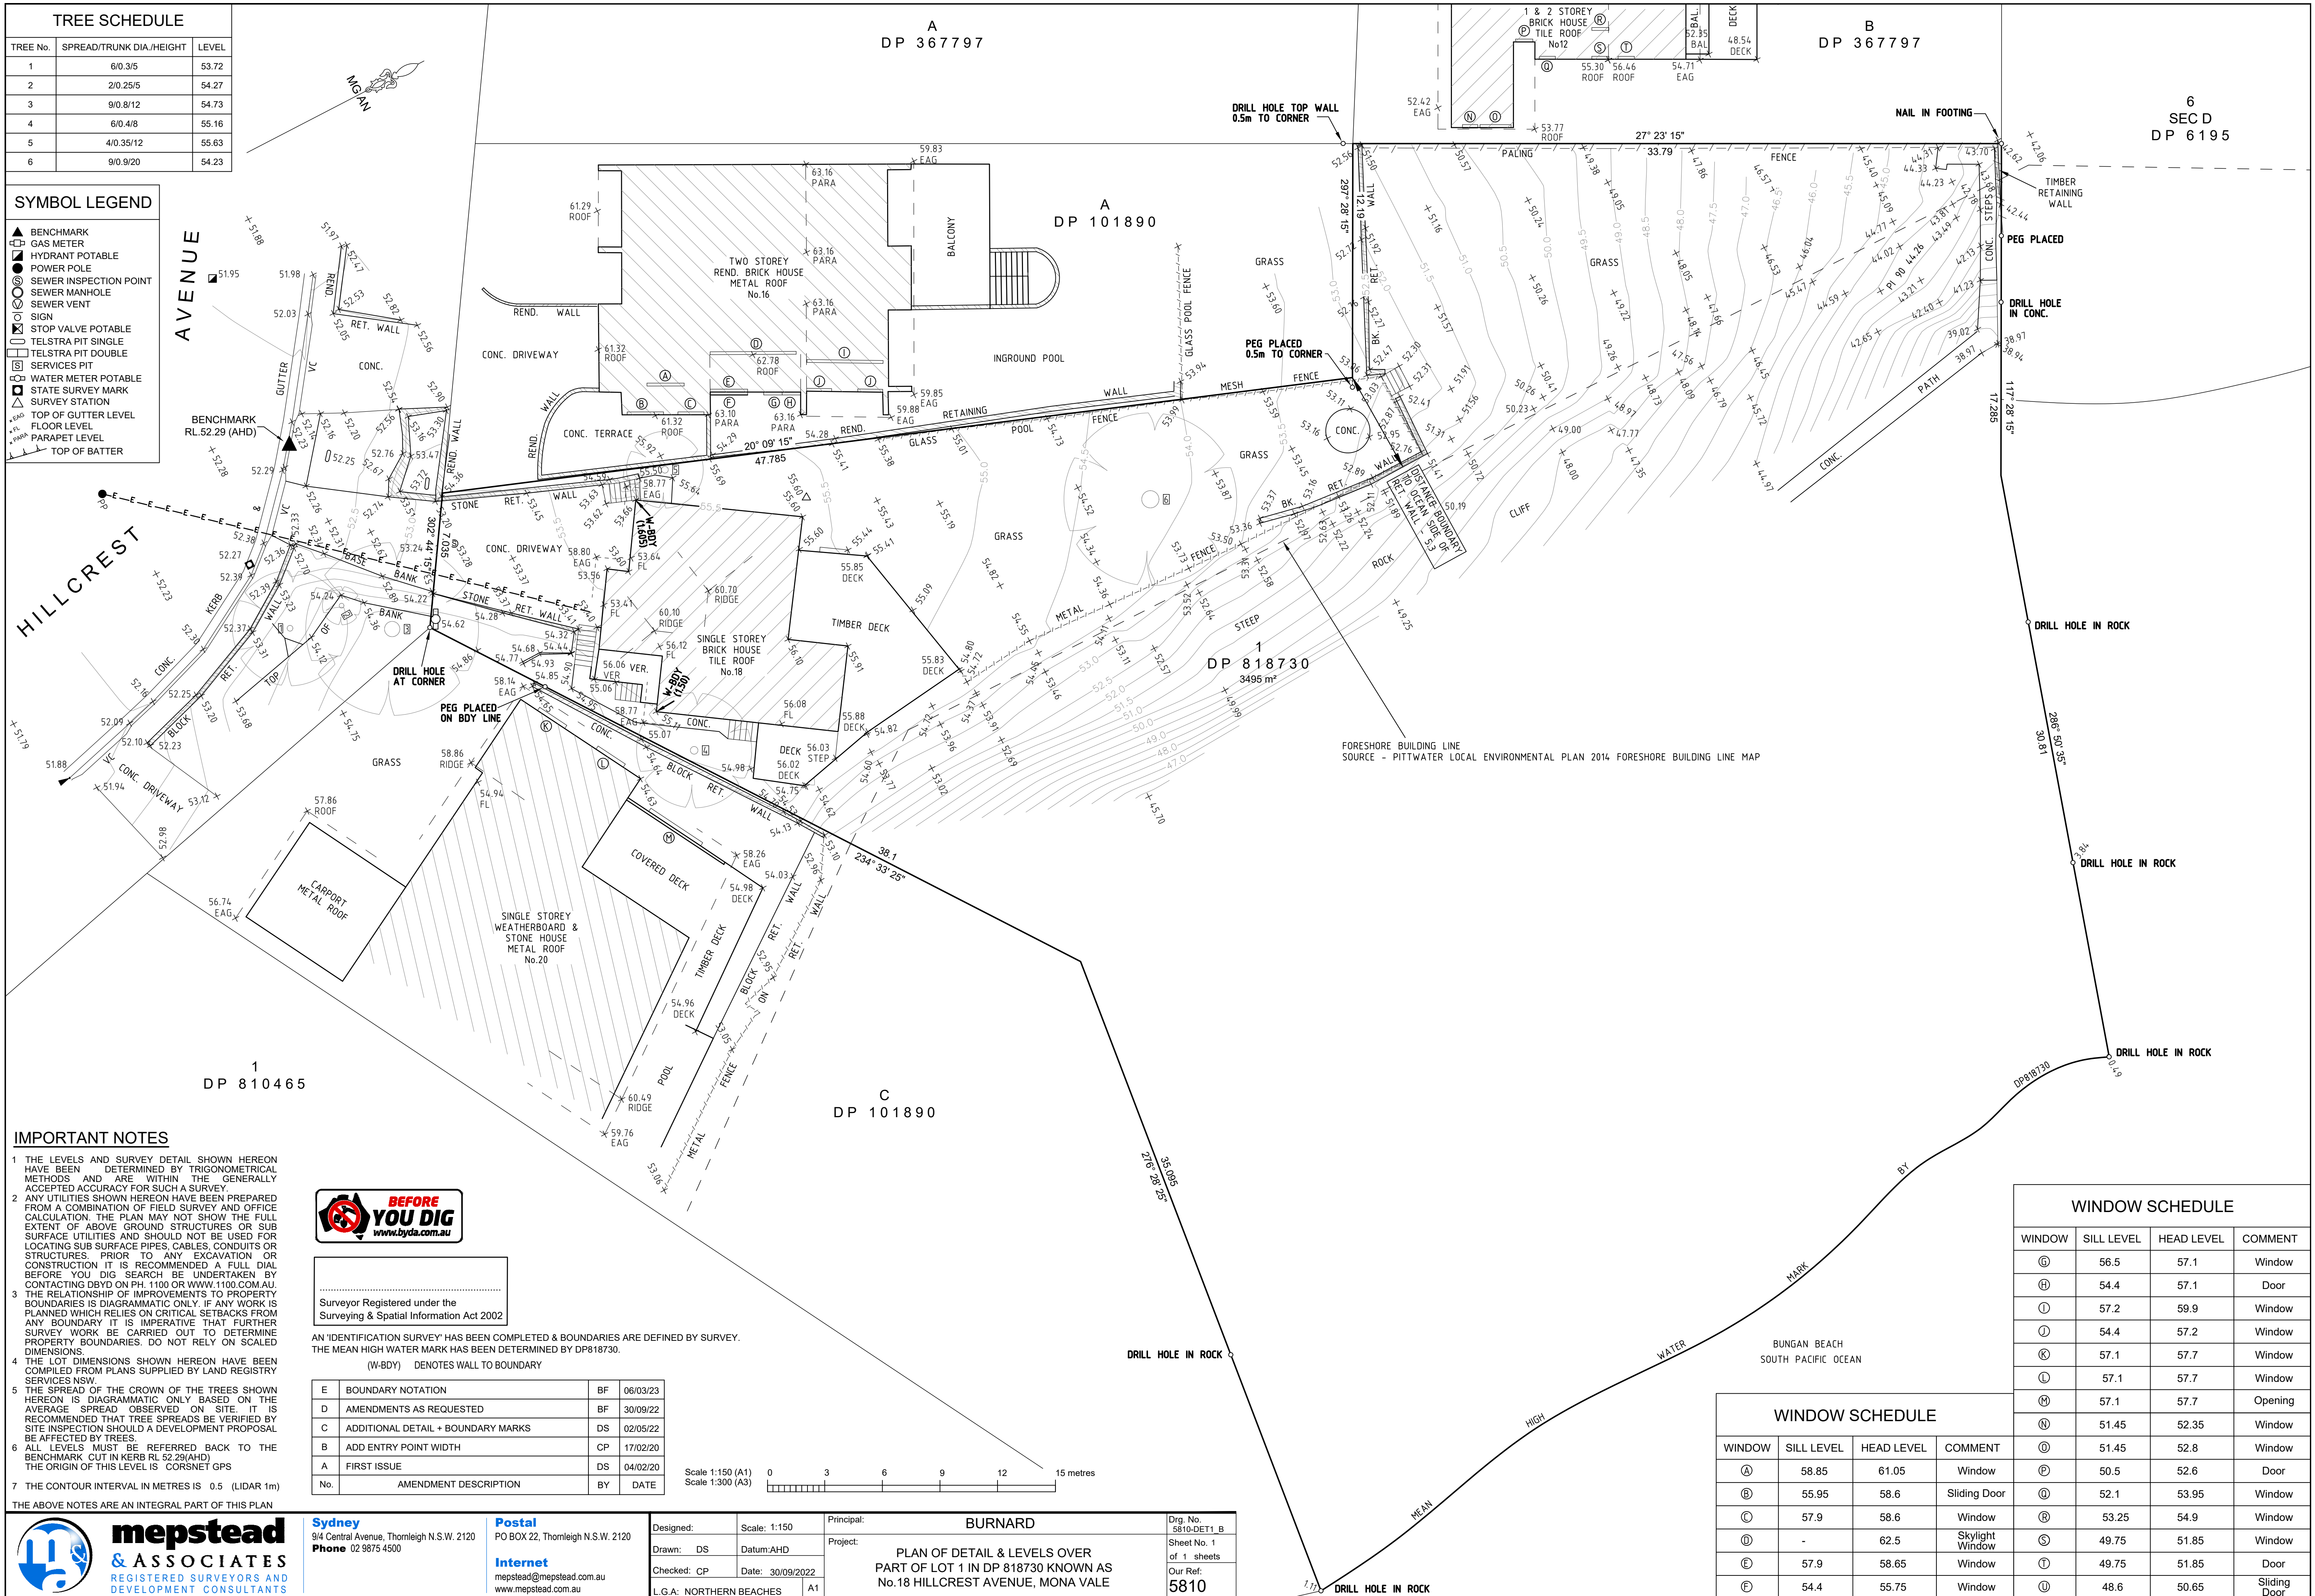

WINDOW SCHEDULE			
WINDOW	SILL LEVEL	HEAD LEVEL	COMMENT
Ⓔ	56.5	57.1	Window
Ⓕ	54.4	57.1	Door
Ⓖ	57.2	59.9	Window
Ⓙ	54.4	57.2	Window
Ⓚ	57.1	57.7	Window
Ⓛ	57.1	57.7	Window
Ⓜ	57.1	57.7	Opening
Ⓝ	51.45	52.35	Window
Ⓢ	51.45	52.8	Window
Ⓟ	50.5	52.6	Door
Ⓡ	52.1	53.95	Window
Ⓡ	53.25	54.9	Window
Ⓢ	49.75	51.85	Window
Ⓣ	49.75	51.85	Door
Ⓤ	48.6	50.65	Sliding Door