
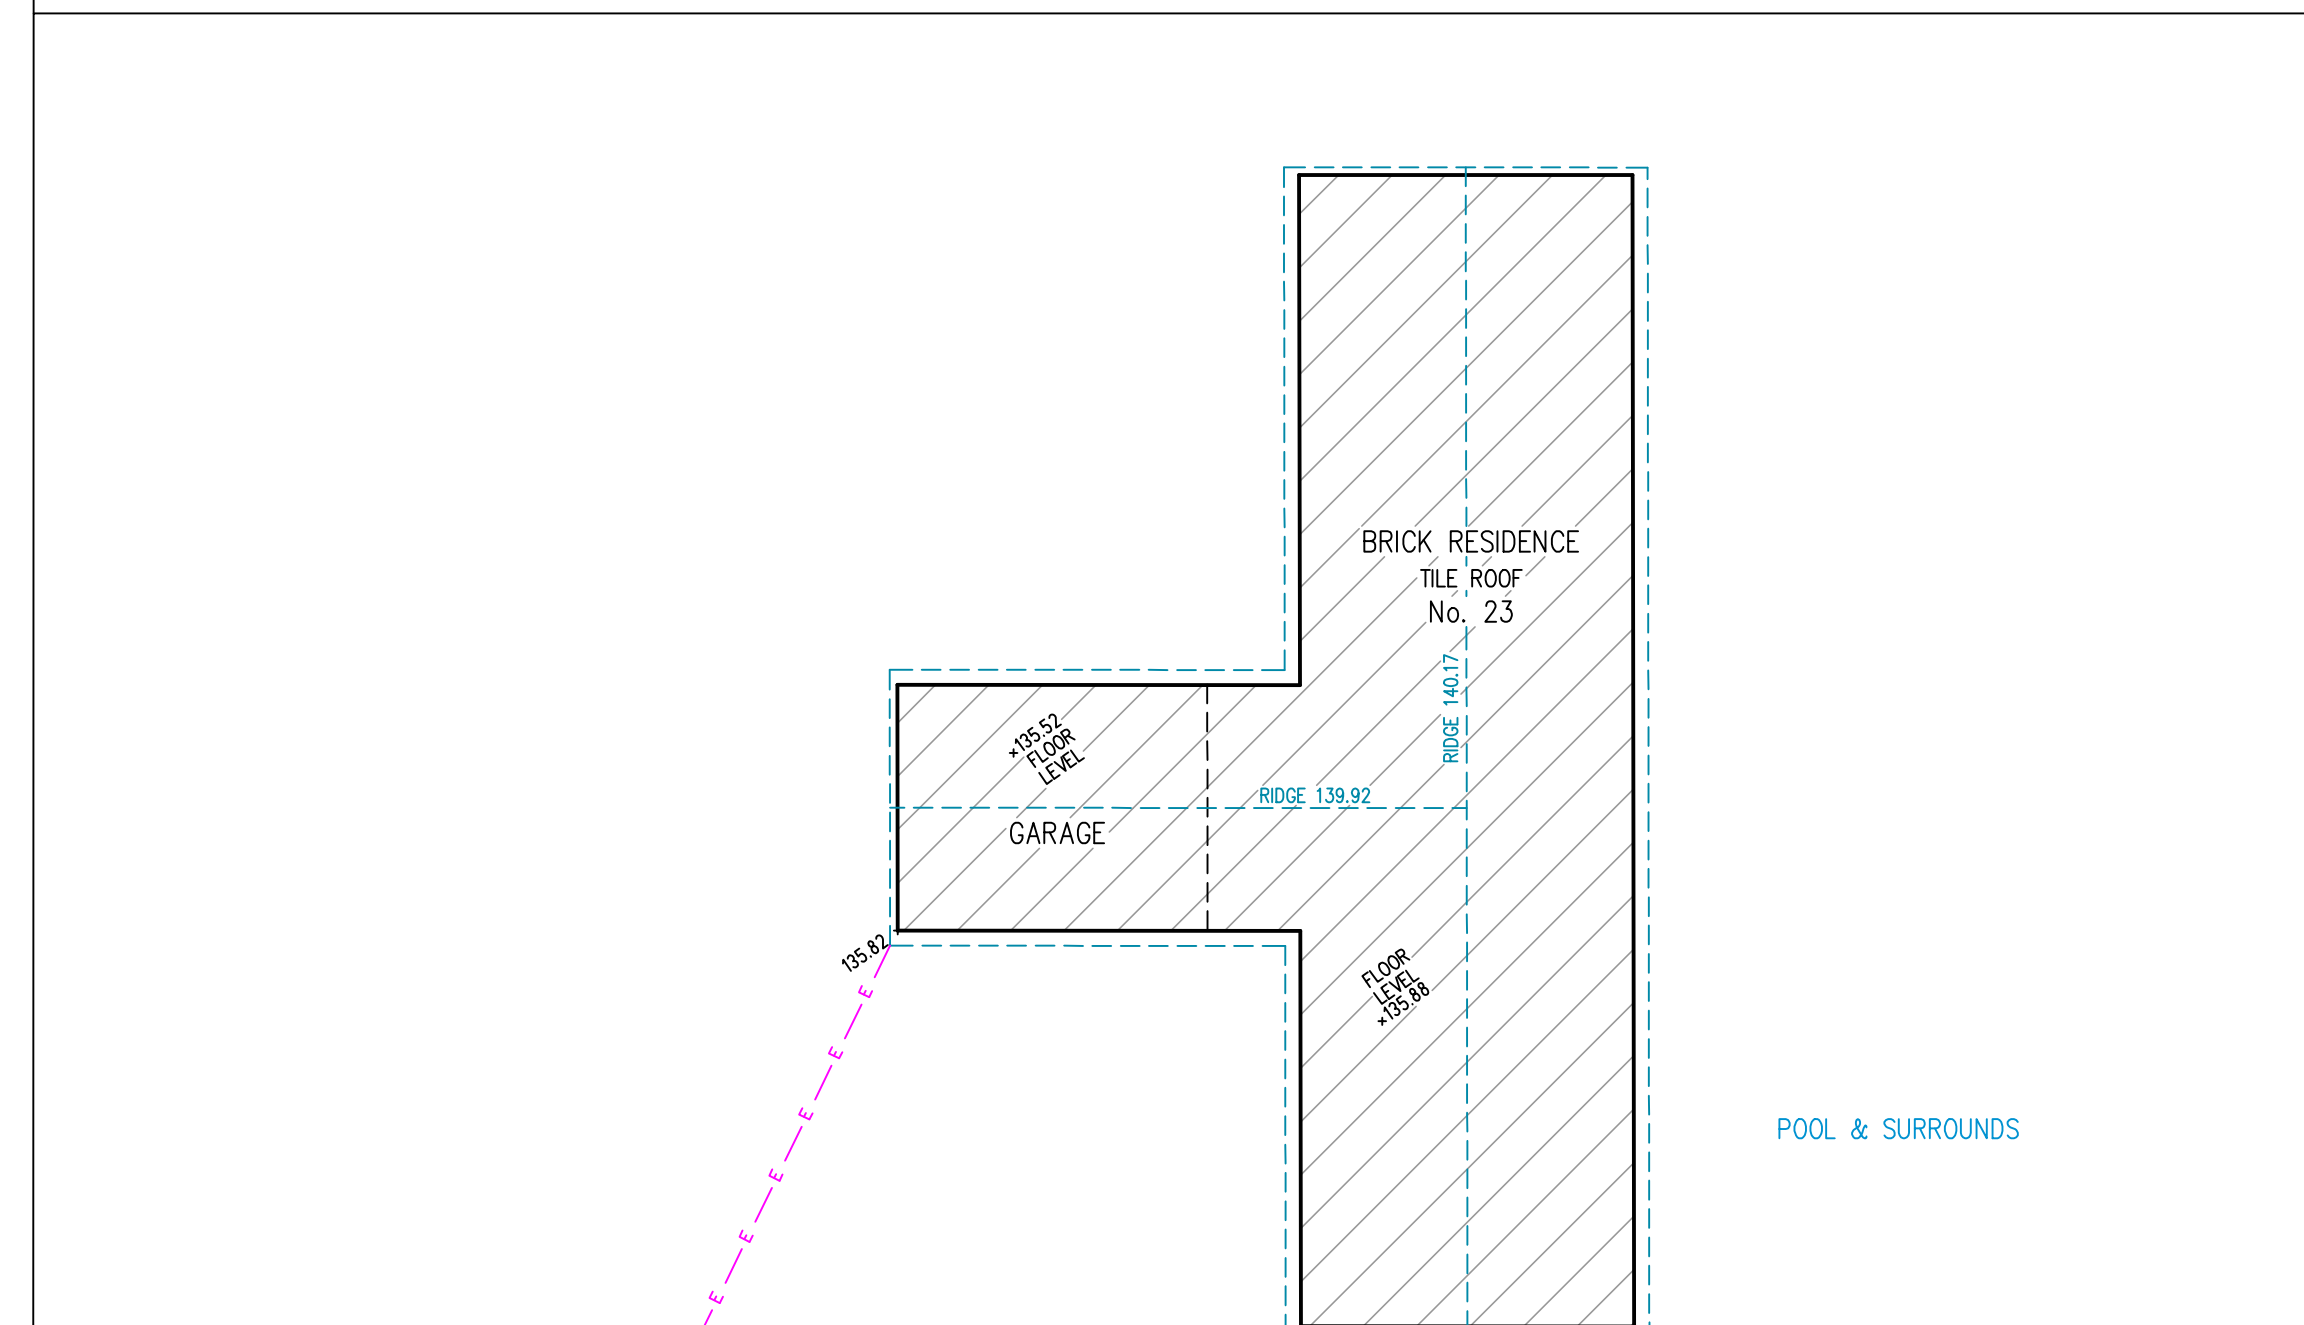
 
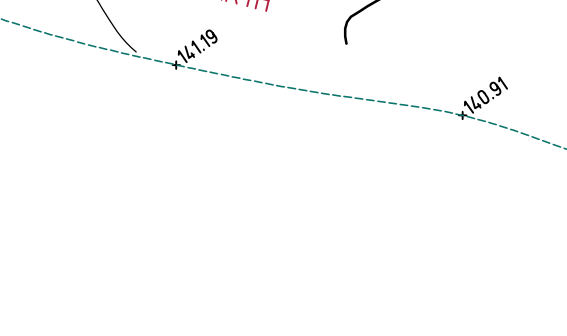
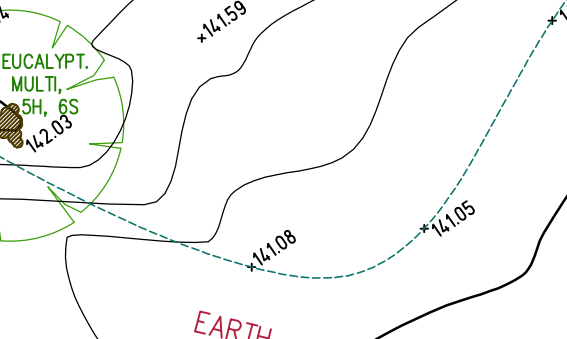
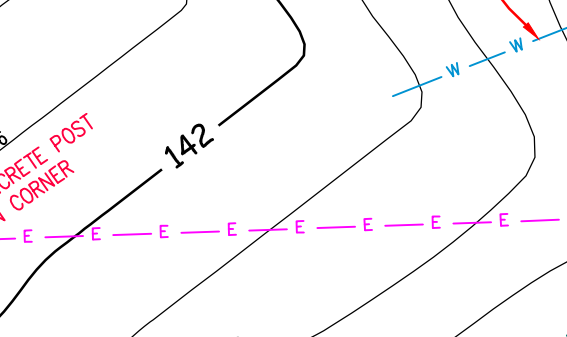
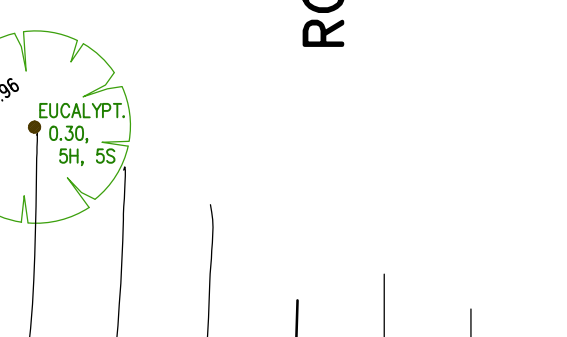
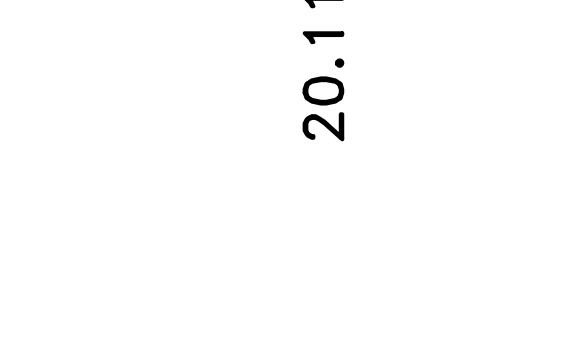
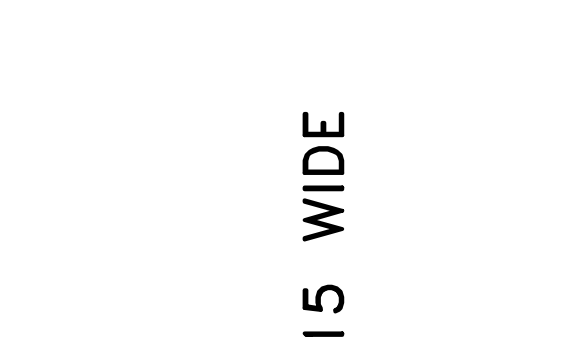
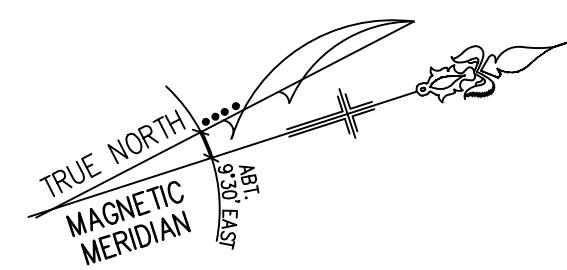
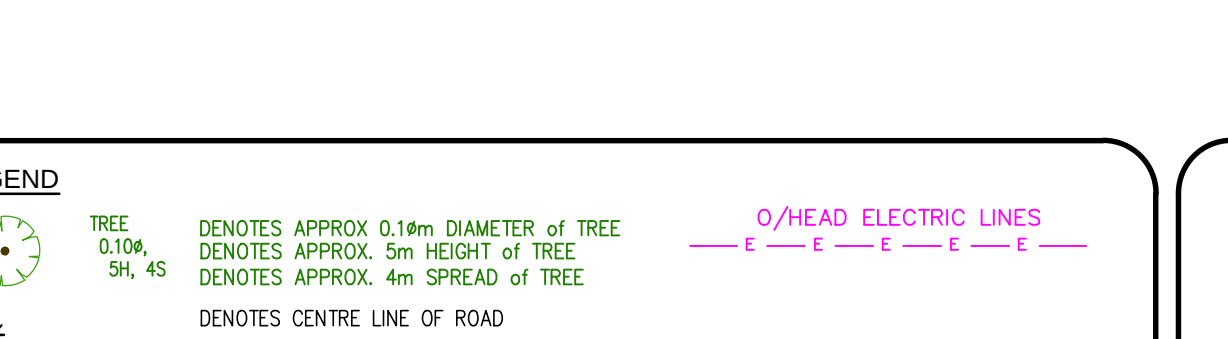
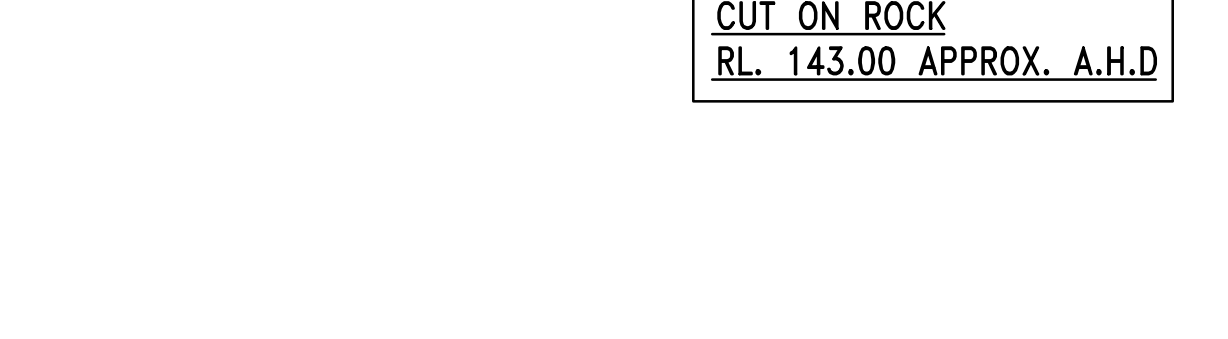
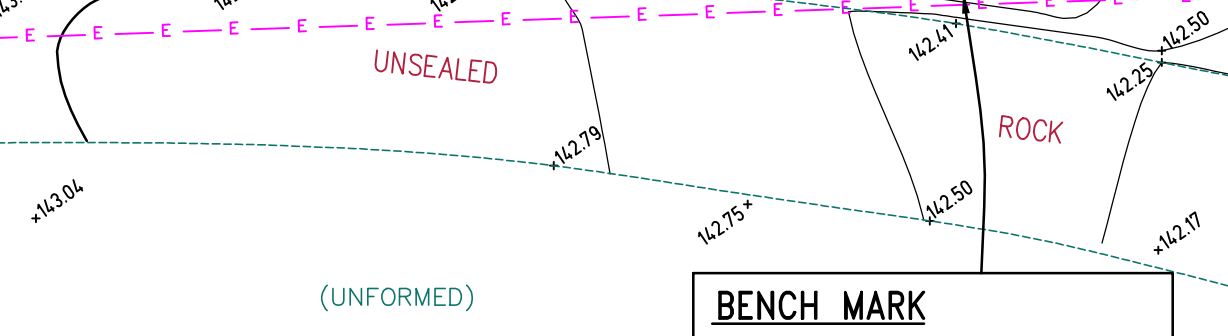
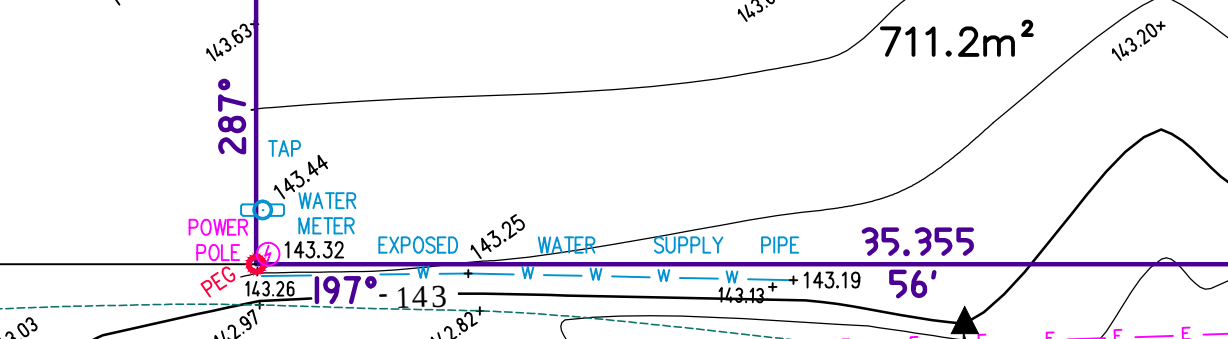
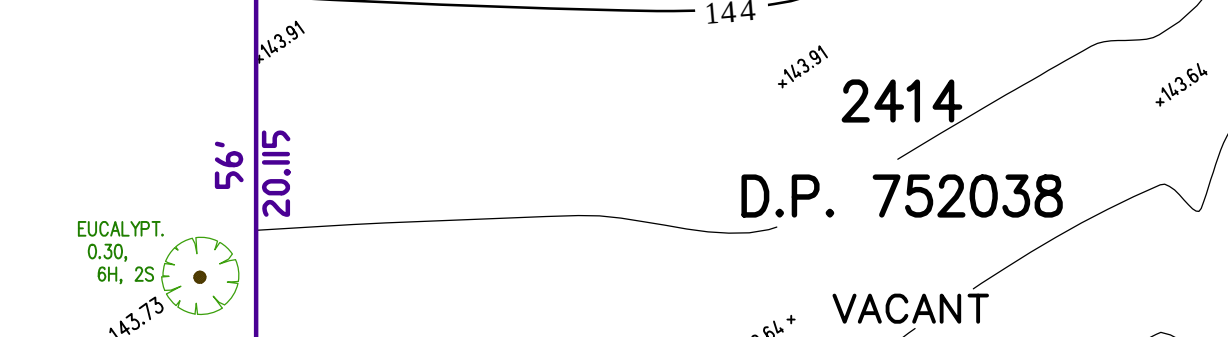
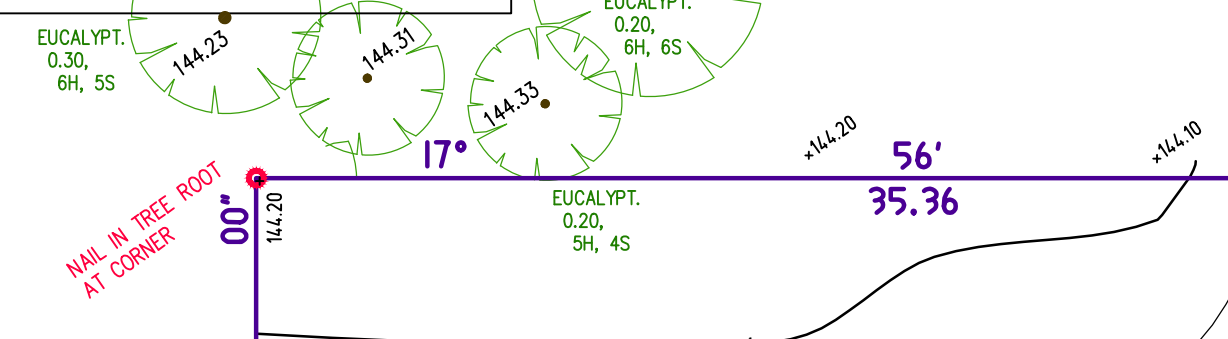
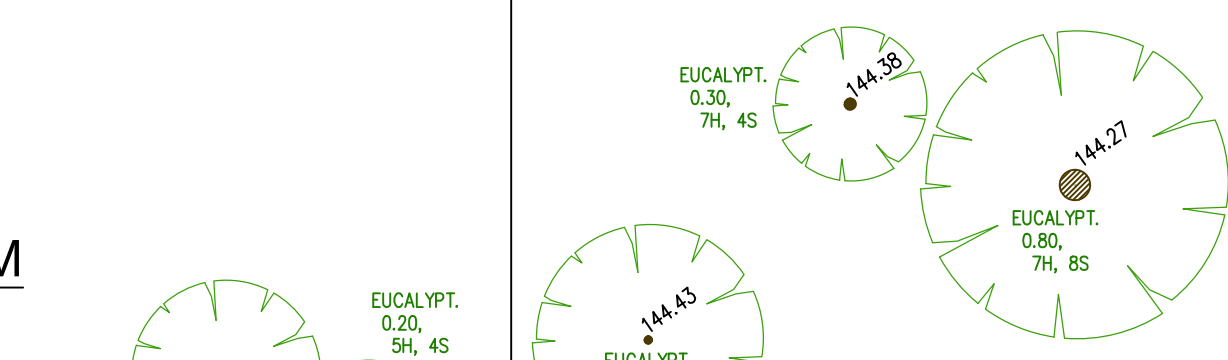
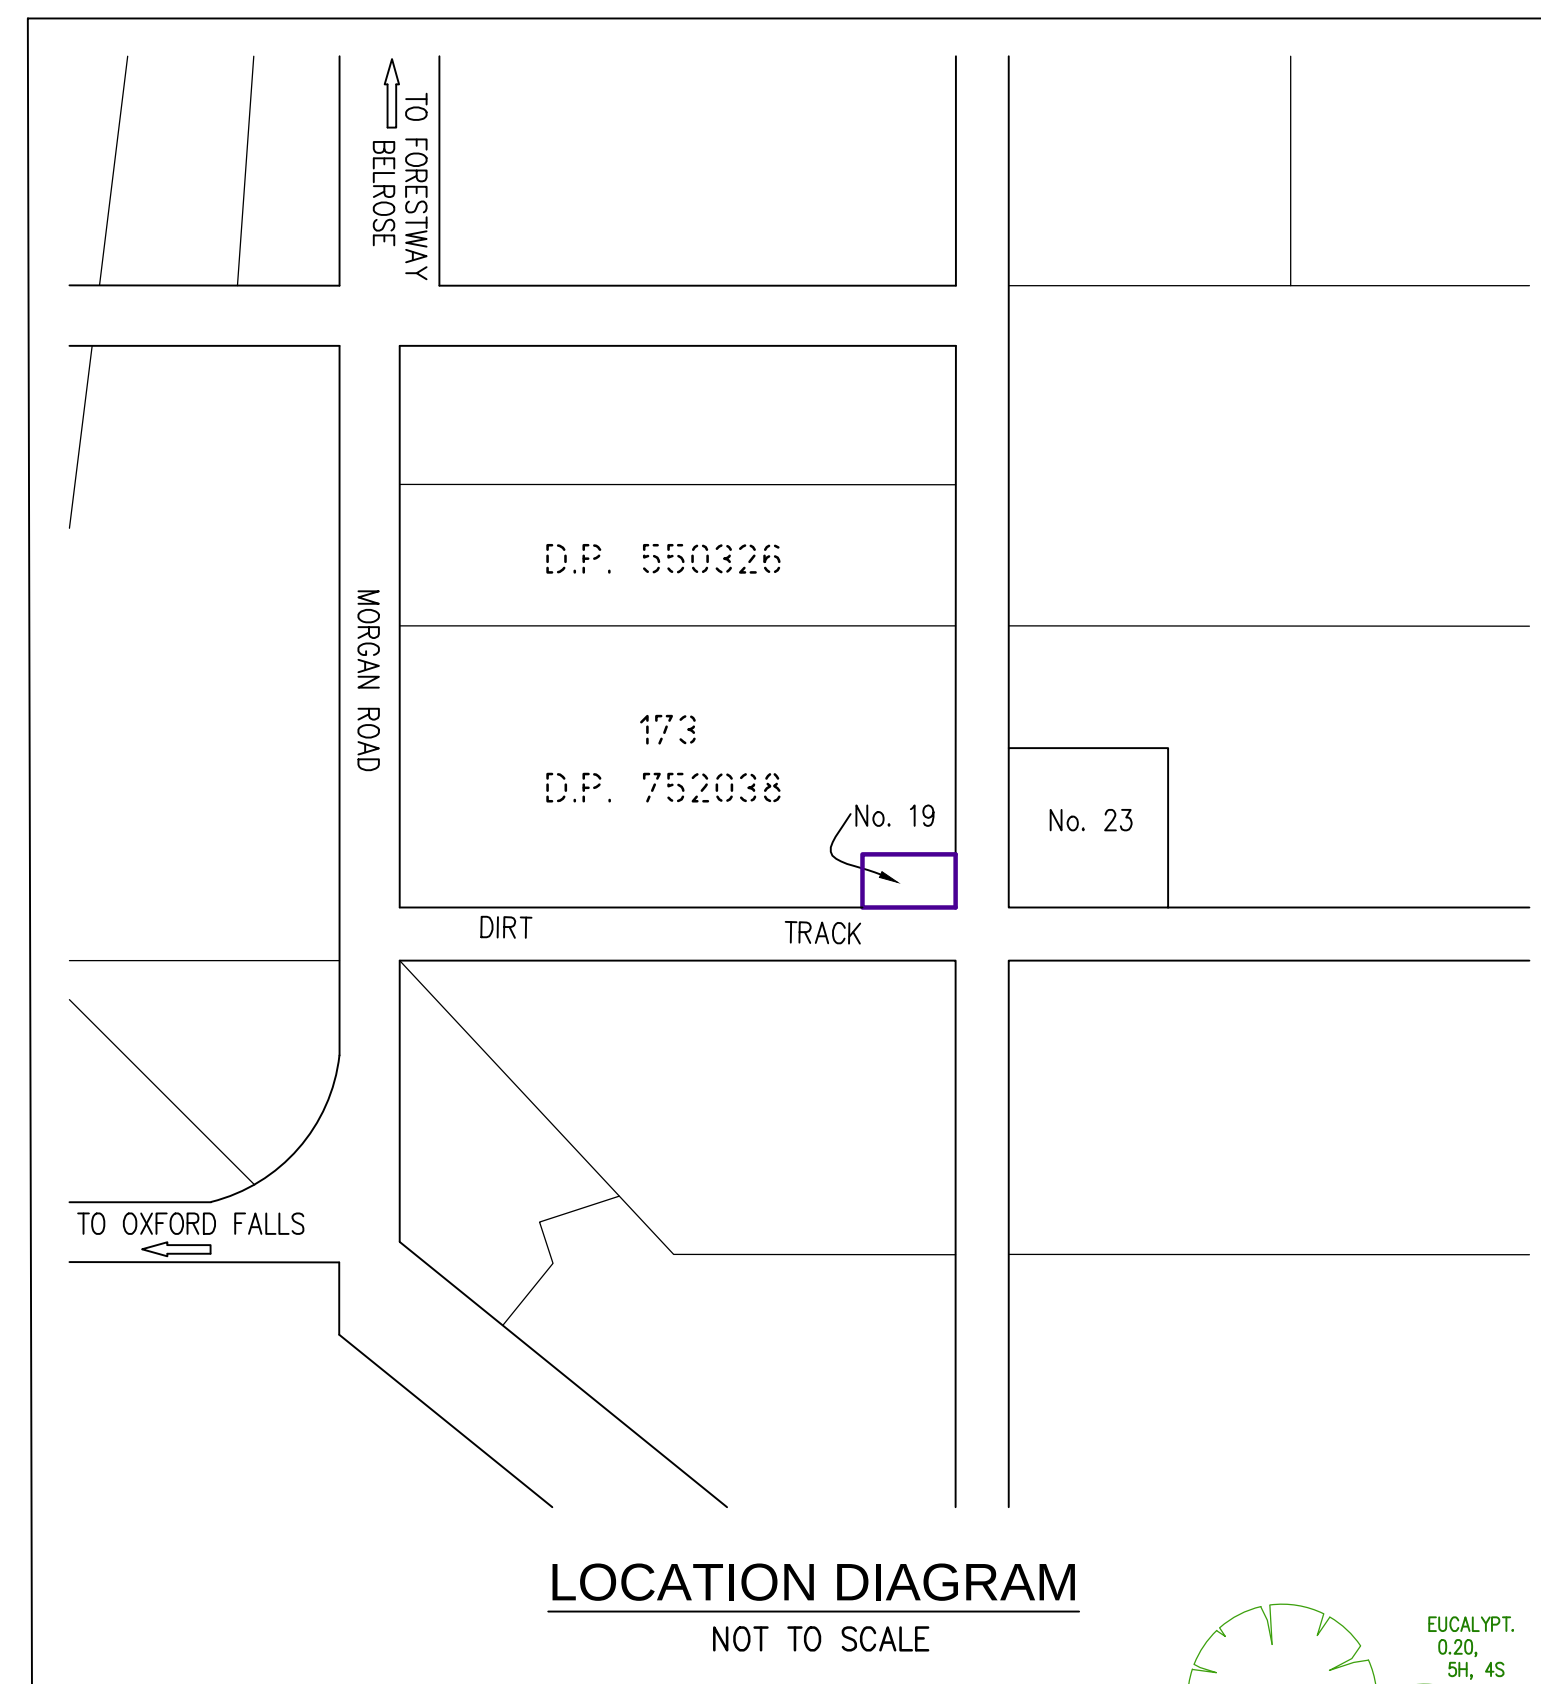


**Bee & Lethbridge**  
Quality Surveying & Development Solutions

**Bee & Lethbridge Pty Ltd**  
Suite 2, 14 Starkey Street,  
PO Box. 330, Forestville, NSW 2087  
**Phone: 9451 6757 Fax: 9975 3535**  
Email: [survey@beeleth.com.au](mailto:survey@beeleth.com.au)  
ABN: 13 003 194 447  
[www.beeleth.com.au](http://www.beeleth.com.au)

**LEGEND**

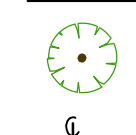

TREE DENOTES APPROX 0.10m DIAMETER of TREE  
0.10% DENOTES APPROX. 5m HEIGHT of TREE  
5H, 4S DENOTES APPROX. 4m SPREAD of TREE  
DENOTES CENTRE LINE OF ROAD

O/HEAD ELECTRIC LINES  
— E — E — E — E — E —

PLAN SHOWING BOUNDARIES, RELATIVE HEIGHTS &  
PHYSICAL FEATURES OVER LOT 2414 IN D.P. 752038  
KNOWN AS No. 19 MORGAN ROAD, BELROSE.

L.G.A.: WARRINGAH

|          |  |                |  |                                    |            |              |        |
|----------|--|----------------|--|------------------------------------|------------|--------------|--------|
| CLIENT   |  |                |  | Mr G. A. VELLELEY & Mrs K. A. EARL |            | REF No.      |        |
| PROPERTY |  |                |  | No. 19 MORGAN ROAD, BELROSE        |            | <b>16972</b> |        |
| DATUM    |  | APPROX. A.H.D. |  | SCALE                              | 1:200 @ A1 |              |        |
| SURVEYED |  | C.L./B.W.      |  | DRAWN                              | A.W./S.C.  | DWG No.      | 16972B |
|          |  |                |  |                                    |            | REV No.      | 00     |

## LOCATION DIAGRAM

NOT TO SCALE

D.P. 752038

166M TO MORGAN ROAD

ROAD

# ROAD

CAUTION:  
UNKNOWN POSITION  
OF WATER SUPPLY  
LINE TO No. 23

BENCH MARK  
CUT ON ROCK  
RL. 143.00 APPROX. A.H.D.

PLAN SHOWING BOUNDARIES, RELATIVE HEIGHTS &  
PHYSICAL FEATURES OVER LOT 2414 IN D.P. 752038  
KNOWN AS No. 19 MORGAN ROAD, BELROSE.

L.G.A.: WARRINGAH


|          |  |                |  |                                  |  |            |  |
|----------|--|----------------|--|----------------------------------|--|------------|--|
| CLIENT   |  |                |  | Mr M.J. HARVEY & Ms V.A. LINCOLN |  | REF No.    |  |
| PROPERTY |  |                |  | No. 19 MORGAN ROAD, BELROSE      |  | 16972      |  |
| DATUM    |  | APPROX. A.H.D. |  | SCALE                            |  | 1:100 @ A1 |  |
| DATE     |  | 13/08/2013     |  | SHEET No.                        |  | 2 of 2     |  |
| SURVEYED |  | DRAWN          |  | DWG No.                          |  | REV No.    |  |
| C.L.     |  | A.W.           |  | 16972A                           |  | 00         |  |



**Bee & Lethbridge**  
Quality Surveying & Development Solutions

**Bee & Lethbridge Pty Ltd**  
Suite 2, 14 Starkey Street,  
PO Box. 330, Forestville, NSW 2087  
**Phone: 9451 6757 Fax: 9975 3535**  
Email: [survey@beeleeeth.com.au](mailto:survey@beeleeeth.com.au)  
ABN: 13 003 194 447  
[www.beeleeeth.com.au](http://www.beeleeeth.com.au)

LEGEND

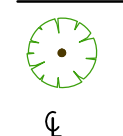

DENOTES APPROX. 0.1m DIAMETER of TREE  
 DENOTES APPROX. 5m HEIGHT of TREE  
 DENOTES APPROX. 4m SPREAD of TREE  
 DENOTES CENTRE LINE OF ROAD

O/HEAD ELECTRIC LINE