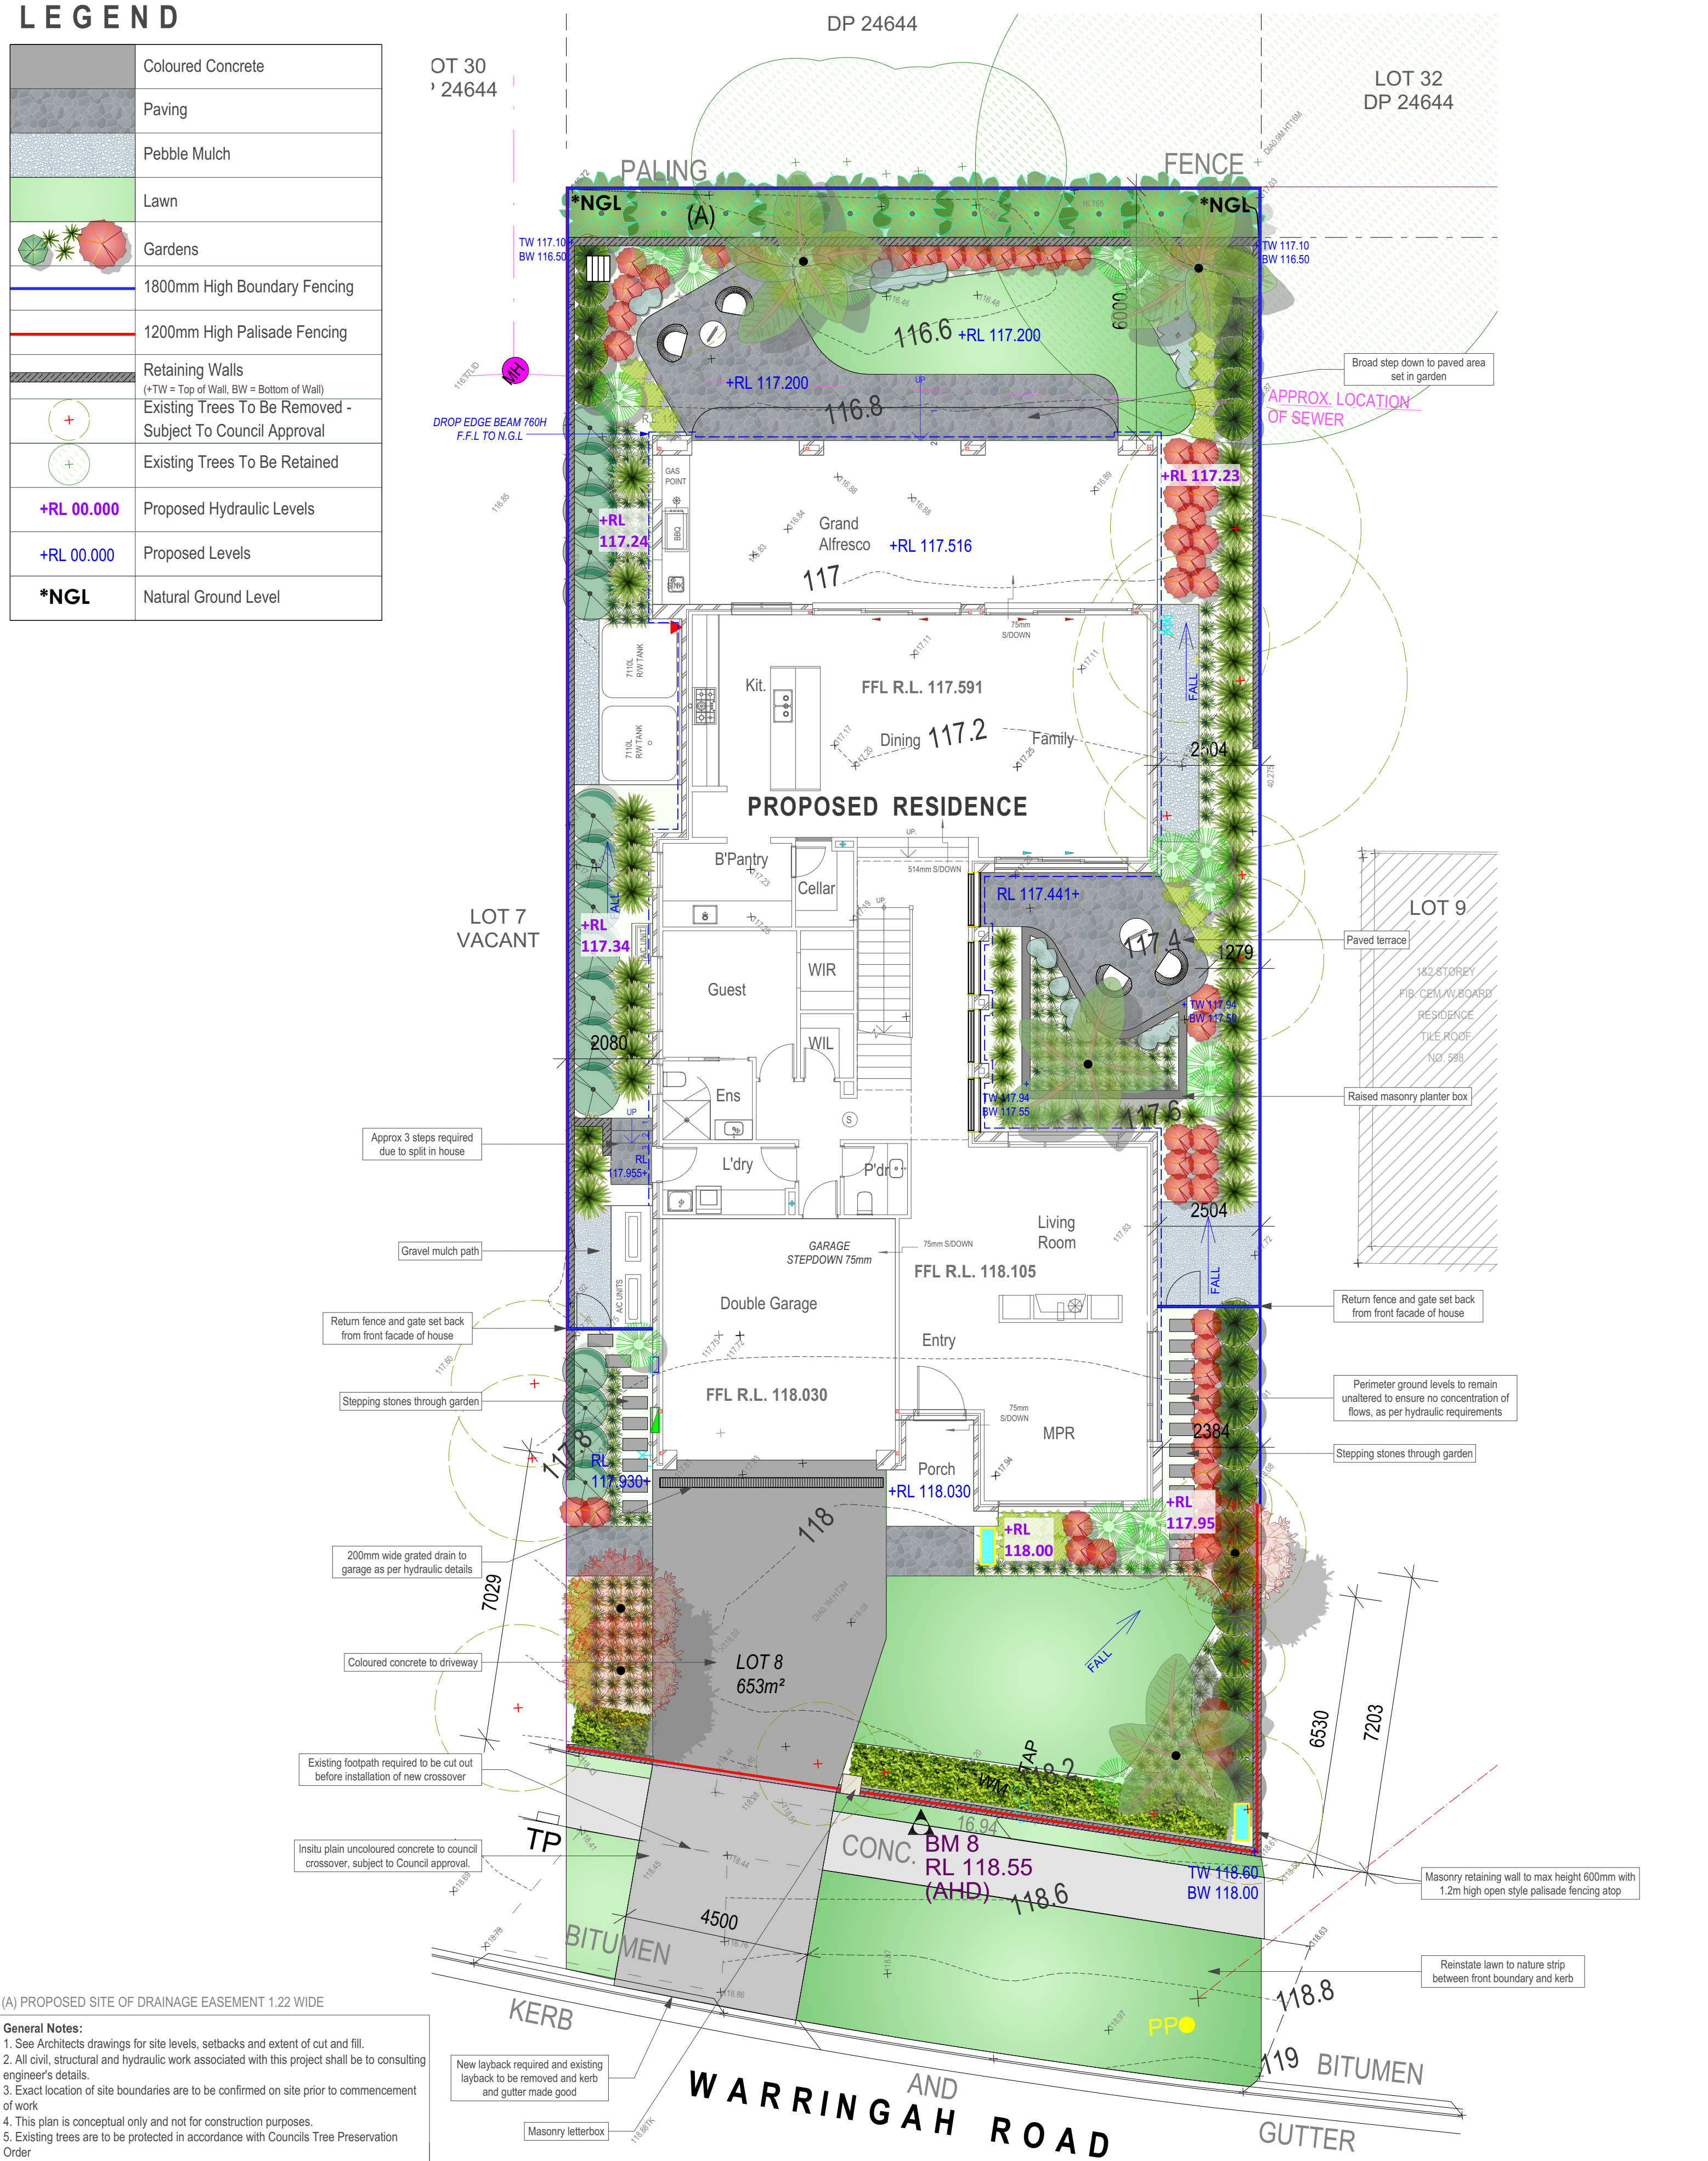


LEGEND	
	Coloured Concrete
	Paving
	Pebble Mulch
	Lawn
	Gardens
	1800mm High Boundary Fencing
	1200mm High Palisade Fencing
	Retaining Walls (+TW = Top of Wall, BW = Bottom of Wall)
	Existing Trees To Be Removed - Subject To Council Approval
	Existing Trees To Be Retained
	Proposed Hydraulic Levels
	Proposed Levels
	Natural Ground Level



(A) PROPOSED SITE OF DRAINAGE EASEMENT 1.22 WIDE

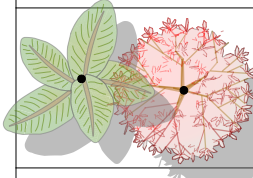
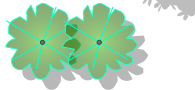
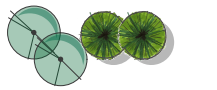
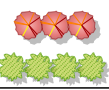
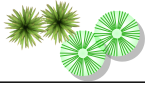
General Notes:

- See Architects drawings for site levels, setbacks and extent of cut and fill.
- All civil, structural and hydraulic work associated with this project shall be to consulting engineer's details.
- Exact location of site boundaries are to be confirmed on site prior to commencement of work
- This plan is conceptual only and not for construction purposes.
- Existing trees are to be protected in accordance with Councils Tree Preservation Order

Clarendon Homes (NSW) P/L
21 Solent Circuit, Baulkham Hills NSW 2153
(02) 8851 5300
BL No 2298C
ABN 18003892706

JOB NUMBER	29800313 - FRESHWATER	DRAWING	DA - NORTHERN BEACHES	REVISIONS
CLIENT NAME	Clarendon Homes	SHEET	01 of 02	ISSUE
SITE ADDRESS	Lot 8 - No. 600 (DP 23583) Warringah Road FORESTVILLE 2087	SCALE	1:100 @ A2	DESCRIPTION
				DATE
				A
				SUBMISSION PLANS
				24/01/20

INDICATIVE PLANT SCHEDULE

Symbol	Type	Botanic Name	Common Name	Mature Height	Qty	Pot Size
	Small/ Medium Trees	Banksia integrifolia Strelitzia nicolai Magnolia grandiflora 'Teddy Bear' Plumeria acutifolia	Coast Banksia Giant White Bird Of Paradise Magnolia Teddy Bear Frangipani	6 - 12m	7	100Ltr
	Tall Shrubs	Elaeocarpus eumundii Syzygium australe 'Resilience'	Smooth Leaved Quondong Resilience Lilly Pilly	3 - 6m	11	45Ltr
	Medium Shrubs	Dodonaea viscosa 'Purpurea' Laurus nobilis Raphiolepis indica 'Cosmic White' Viburnum odoratissimum 'Dense Fence'	Purple Hop Bush Bay Tree Cosmic White Raphiolepis Dense Fence	2 - 3m	40	300mm
	Small Shrubs	Gardenia augusta 'Florida' Nandina domestica 'Sekia' Philodendron 'Xanadu' Pittosporum tobira 'Miss Muffet'	Gardenia Florida Obsession Nandina Philodendron Xanadu Miss Muffet Pittosporum	1 - 2m	91	200mm
	Groundcovers	Ajuga reptans 'Atropurpurea' Convolvulus cneorum Senecio serpens Trachelospermum jasminoides	Ajuga Atropurpurea Silver Bush Blue Chalk Sticks Star Jasmine	0.3m	36	150mm
	Hedges	Metrosideros collina 'Spring Fire' Acmena smithii 'Cherry Surprise' Loropetalum chinense rubrum 'China Pink'	Metrosideros Spring Fire Cherry Surprise Lilly Pilly Chinese Fringe Flower	1m	14	300mm
	Tall Grasses/Accent Plants	Alpinia caerulea 'Redback' Bambusa textilis var. gracilis Doryanthes excelsa Strelitzia reginae	Redback Ginger Slender Weavers Bamboo Gynea Lily Bird Of Paradise	varies	78	300mm
	Small Grasses	Festuca glauca Ficinia nodosa Liriope muscari 'Stripey White' Liriope muscari	Blue Fescue Knobby Club Rush Liriope Stripey White Lily Turf	0.3-0.6m	206	150mm

SMALL/MEDIUM TREES

