


- DWELLING TO BE DEMOLISHED
- METAL BUILDINGS TO BE DEMOLISHED

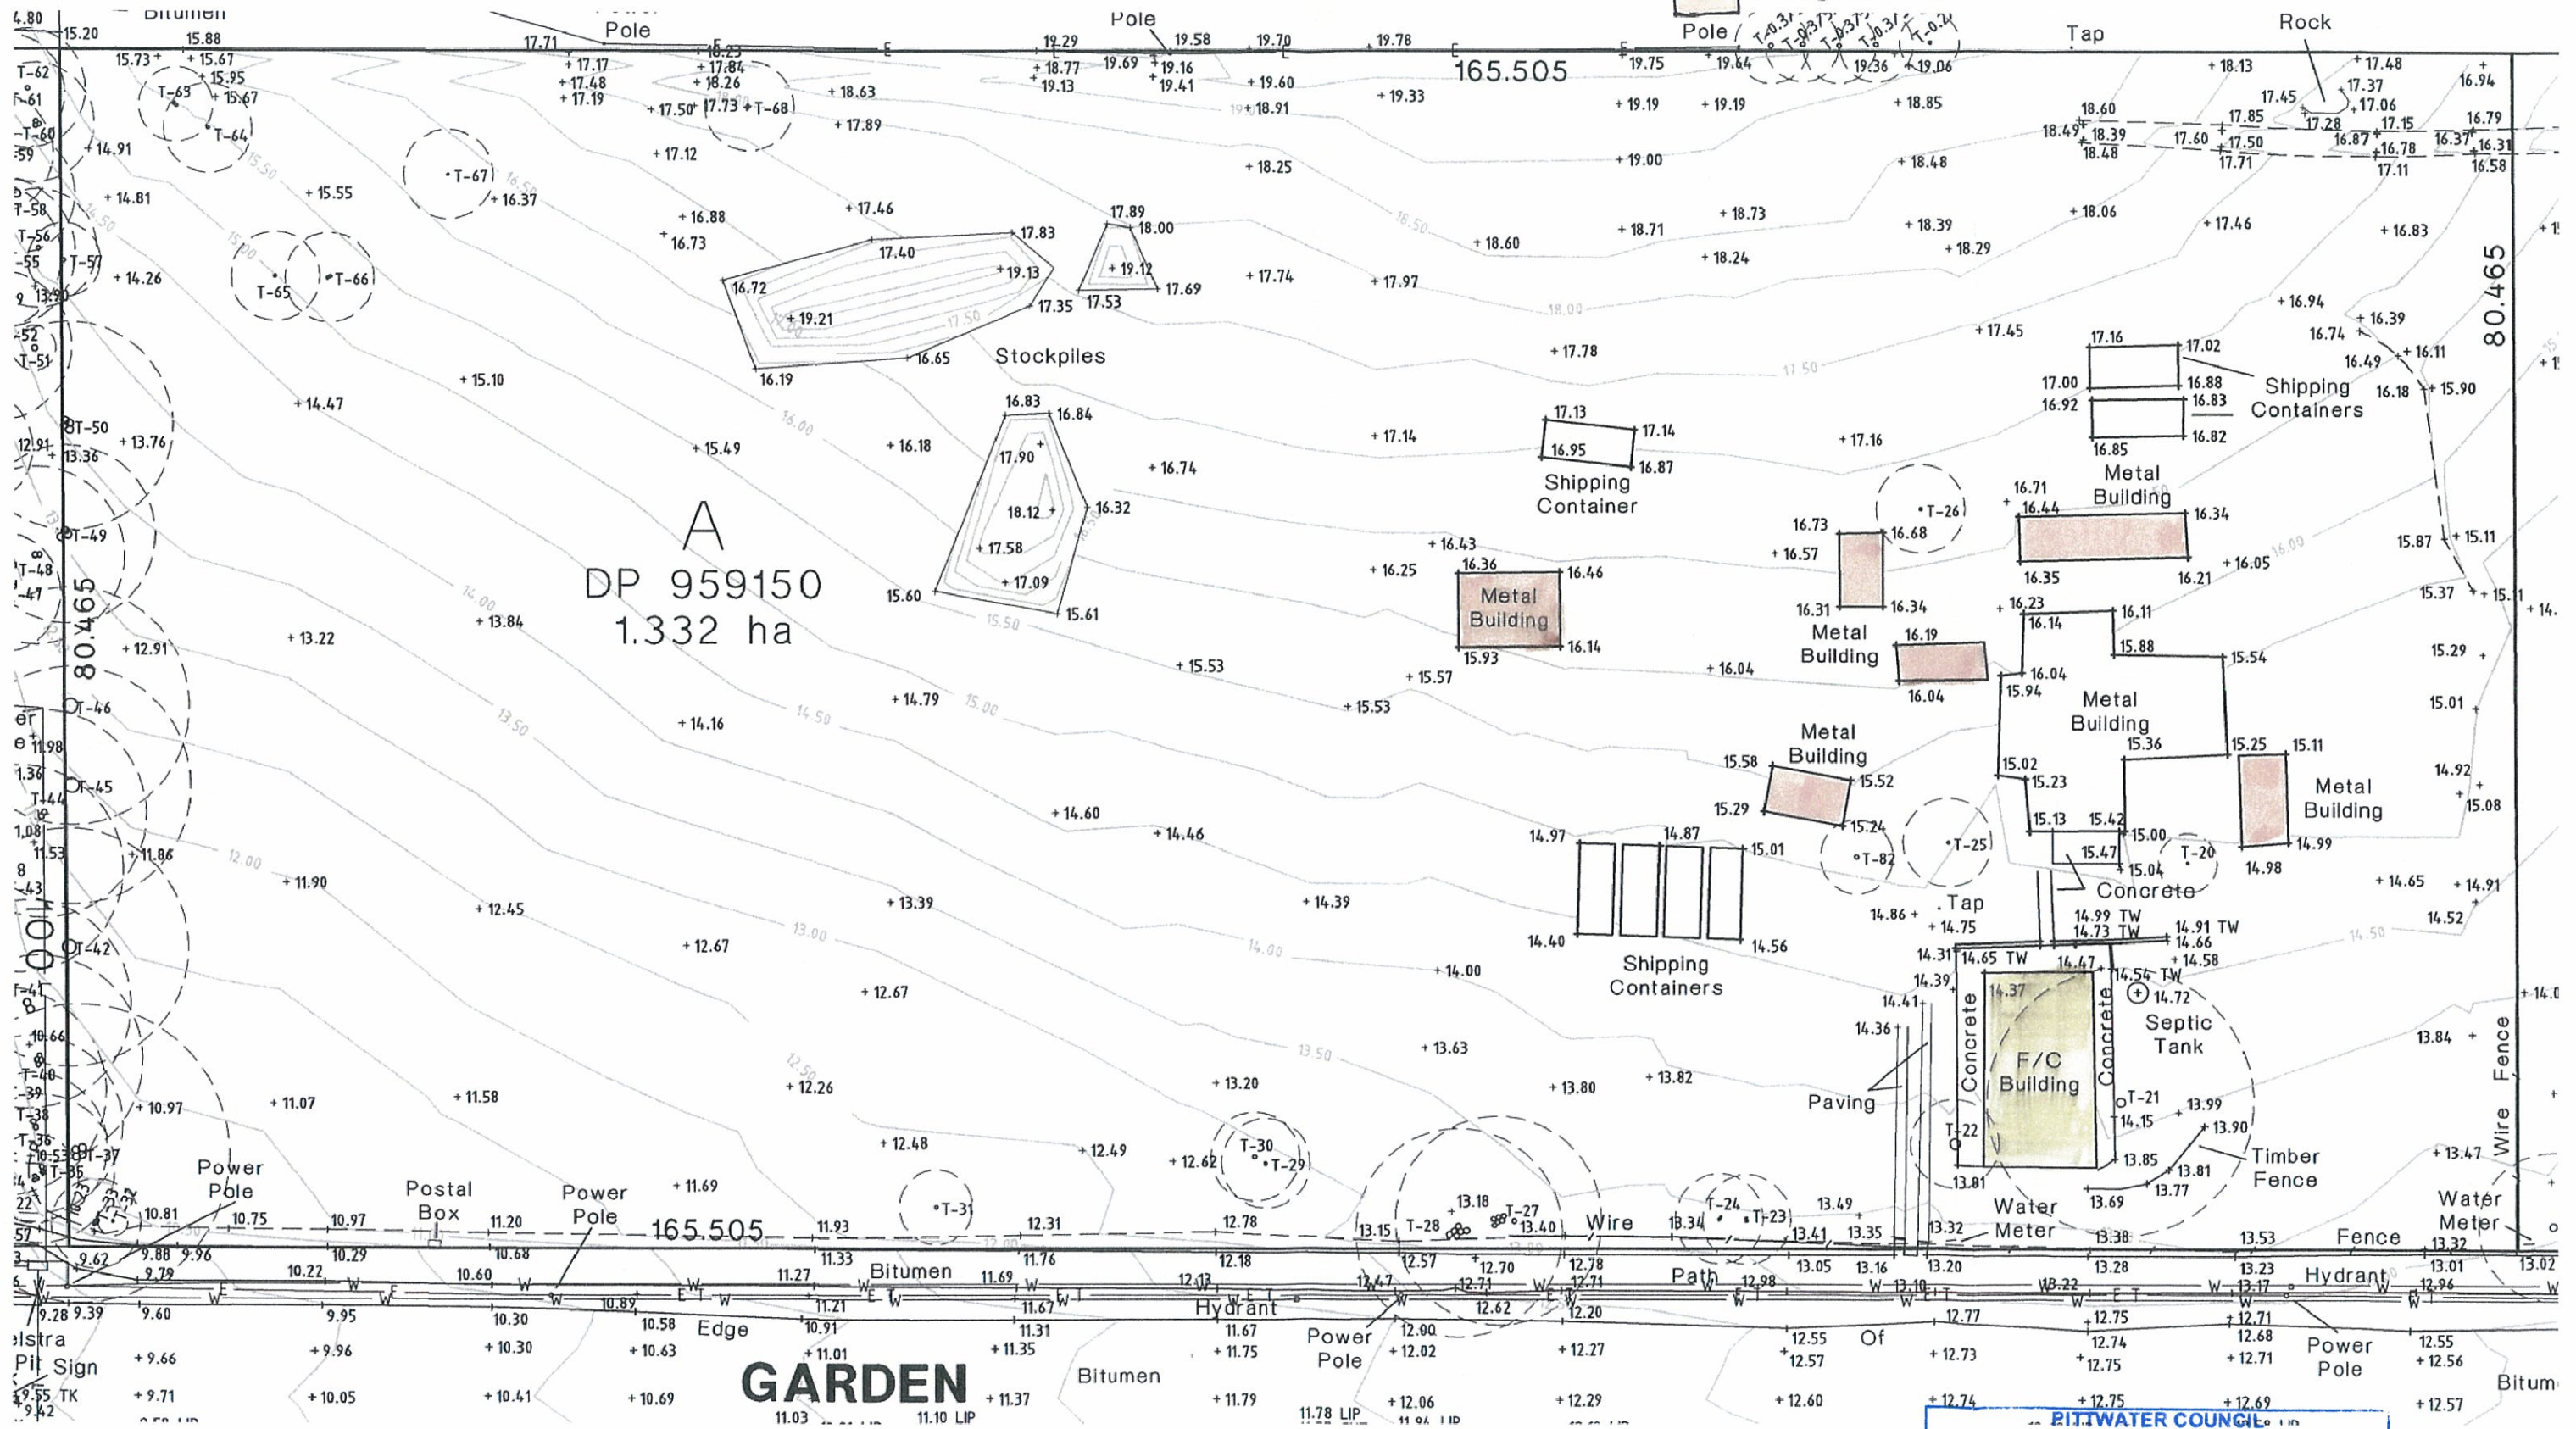

PITTSBURGH COUNCIL
COMPLYING DEVELOPMENT CERTIFICATE
 Number: CDC 0159/13
 This is a copy of submitted plans, documents or Certificates associated with the issue of the Complying Development Certificate.
 Endorsed by: *IC*
 Date: 10 DEC 2013