



IDENTIFICATION SURVEY

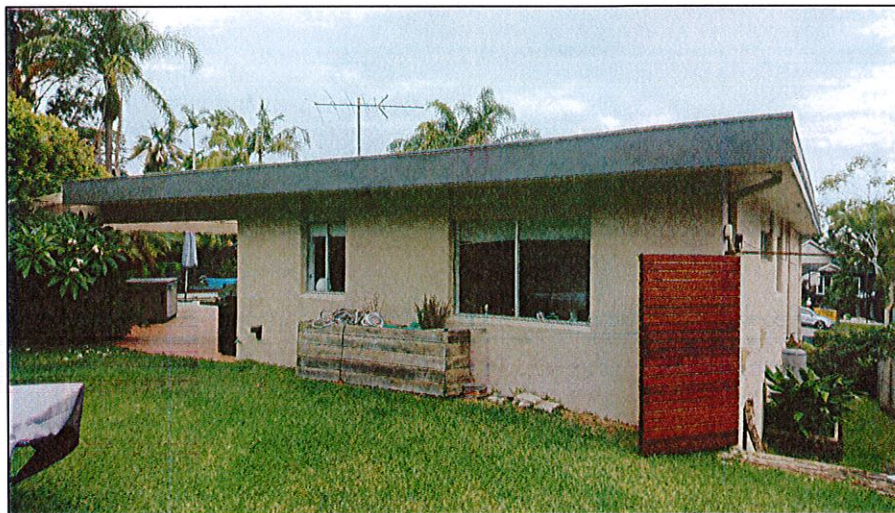

RENNIE GOLLEDGE PTY. LTD.
SURVEYORS & PLANNERS

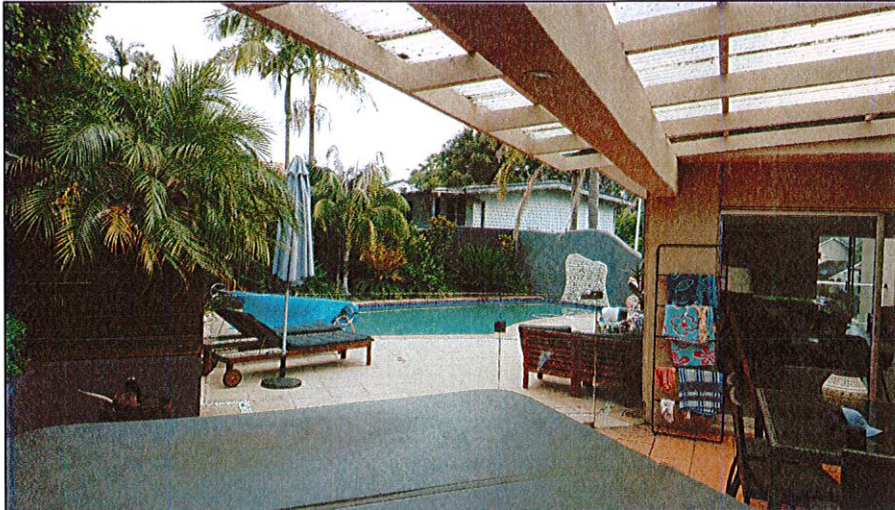

P.O. BOX 132
36 ST ANDREWS ST
MAITLAND NSW 2320
ABN: 55 002 622 317
PH (02) 49334977
FAX (02) 49338579
mail@renniegolledge.com.au

LOT 28 DP 28775


Street 39 MARIPOSA ROAD
Suburb BILGOLA PLATEAU

S & J FREER

ORDER No .

REF: 039.21

IDENTIFICATION DATE
12/02/2021

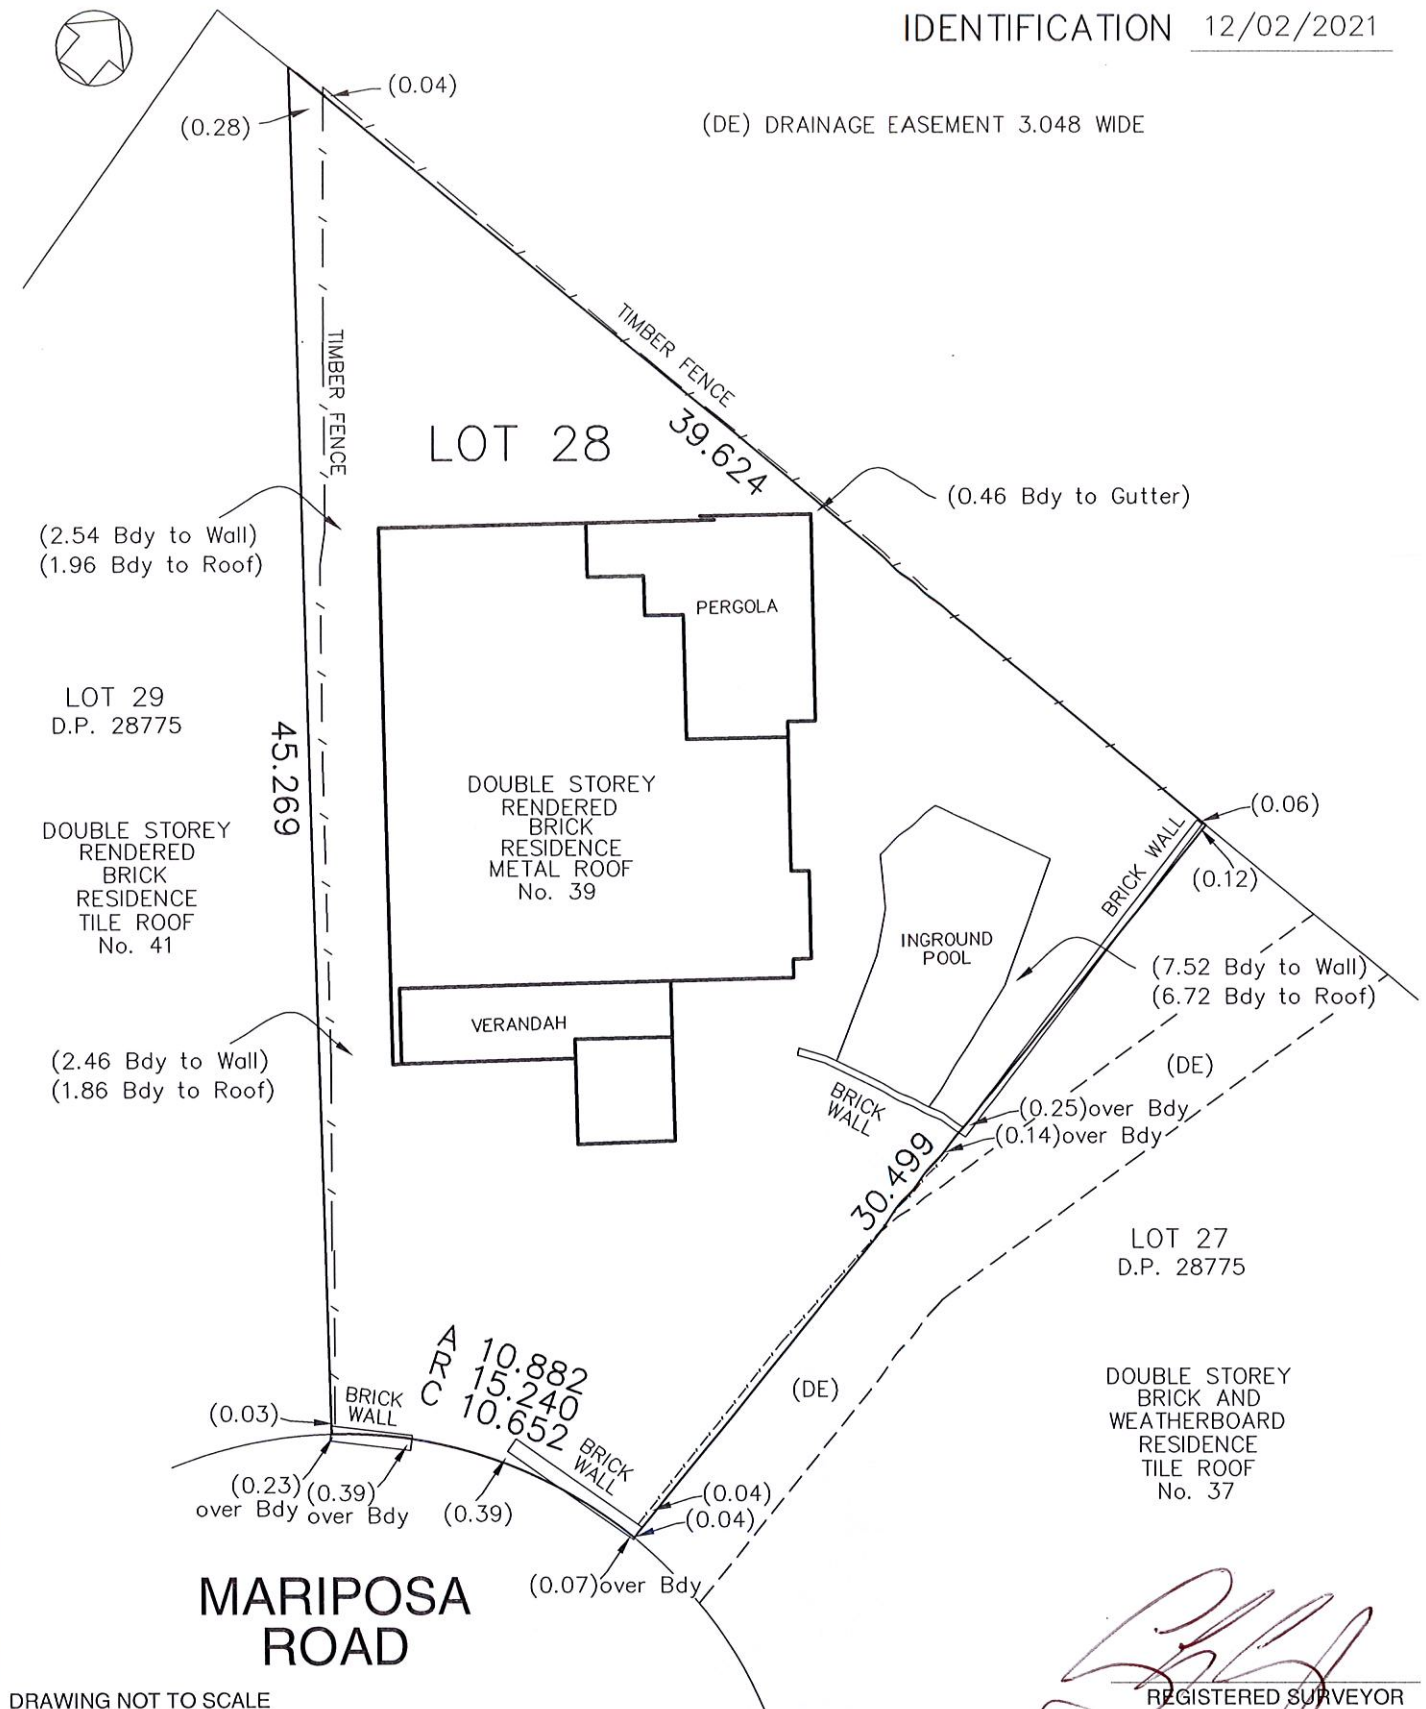

DRAWING NOT TO SCALE

REGISTERED SURVEYOR

RENNIE GOLLEDGE PTY. LTD.
SURVEYORS & PLANNERS



P.O. BOX 132
36 ST ANDREWS ST
MAITLAND NSW 2320
ABN: 55 002 622 317
PH (02) 49334977
FAX (02) 49338579
mail@renniegolledge.com.au

LOT 28 DP 28775

Street 39 MARIPOSA ROAD
Suburb BILGOLA PLATEAU

S & J FREER

ORDER No .

REF: 039.21