




FIFTH SEASON

LANDSCAPES

CONCEPT DESIGN PACKAGE - REVISION E:
1102 BARRENJOEY RD, PALM BEACH
SEPTEMBER 2022

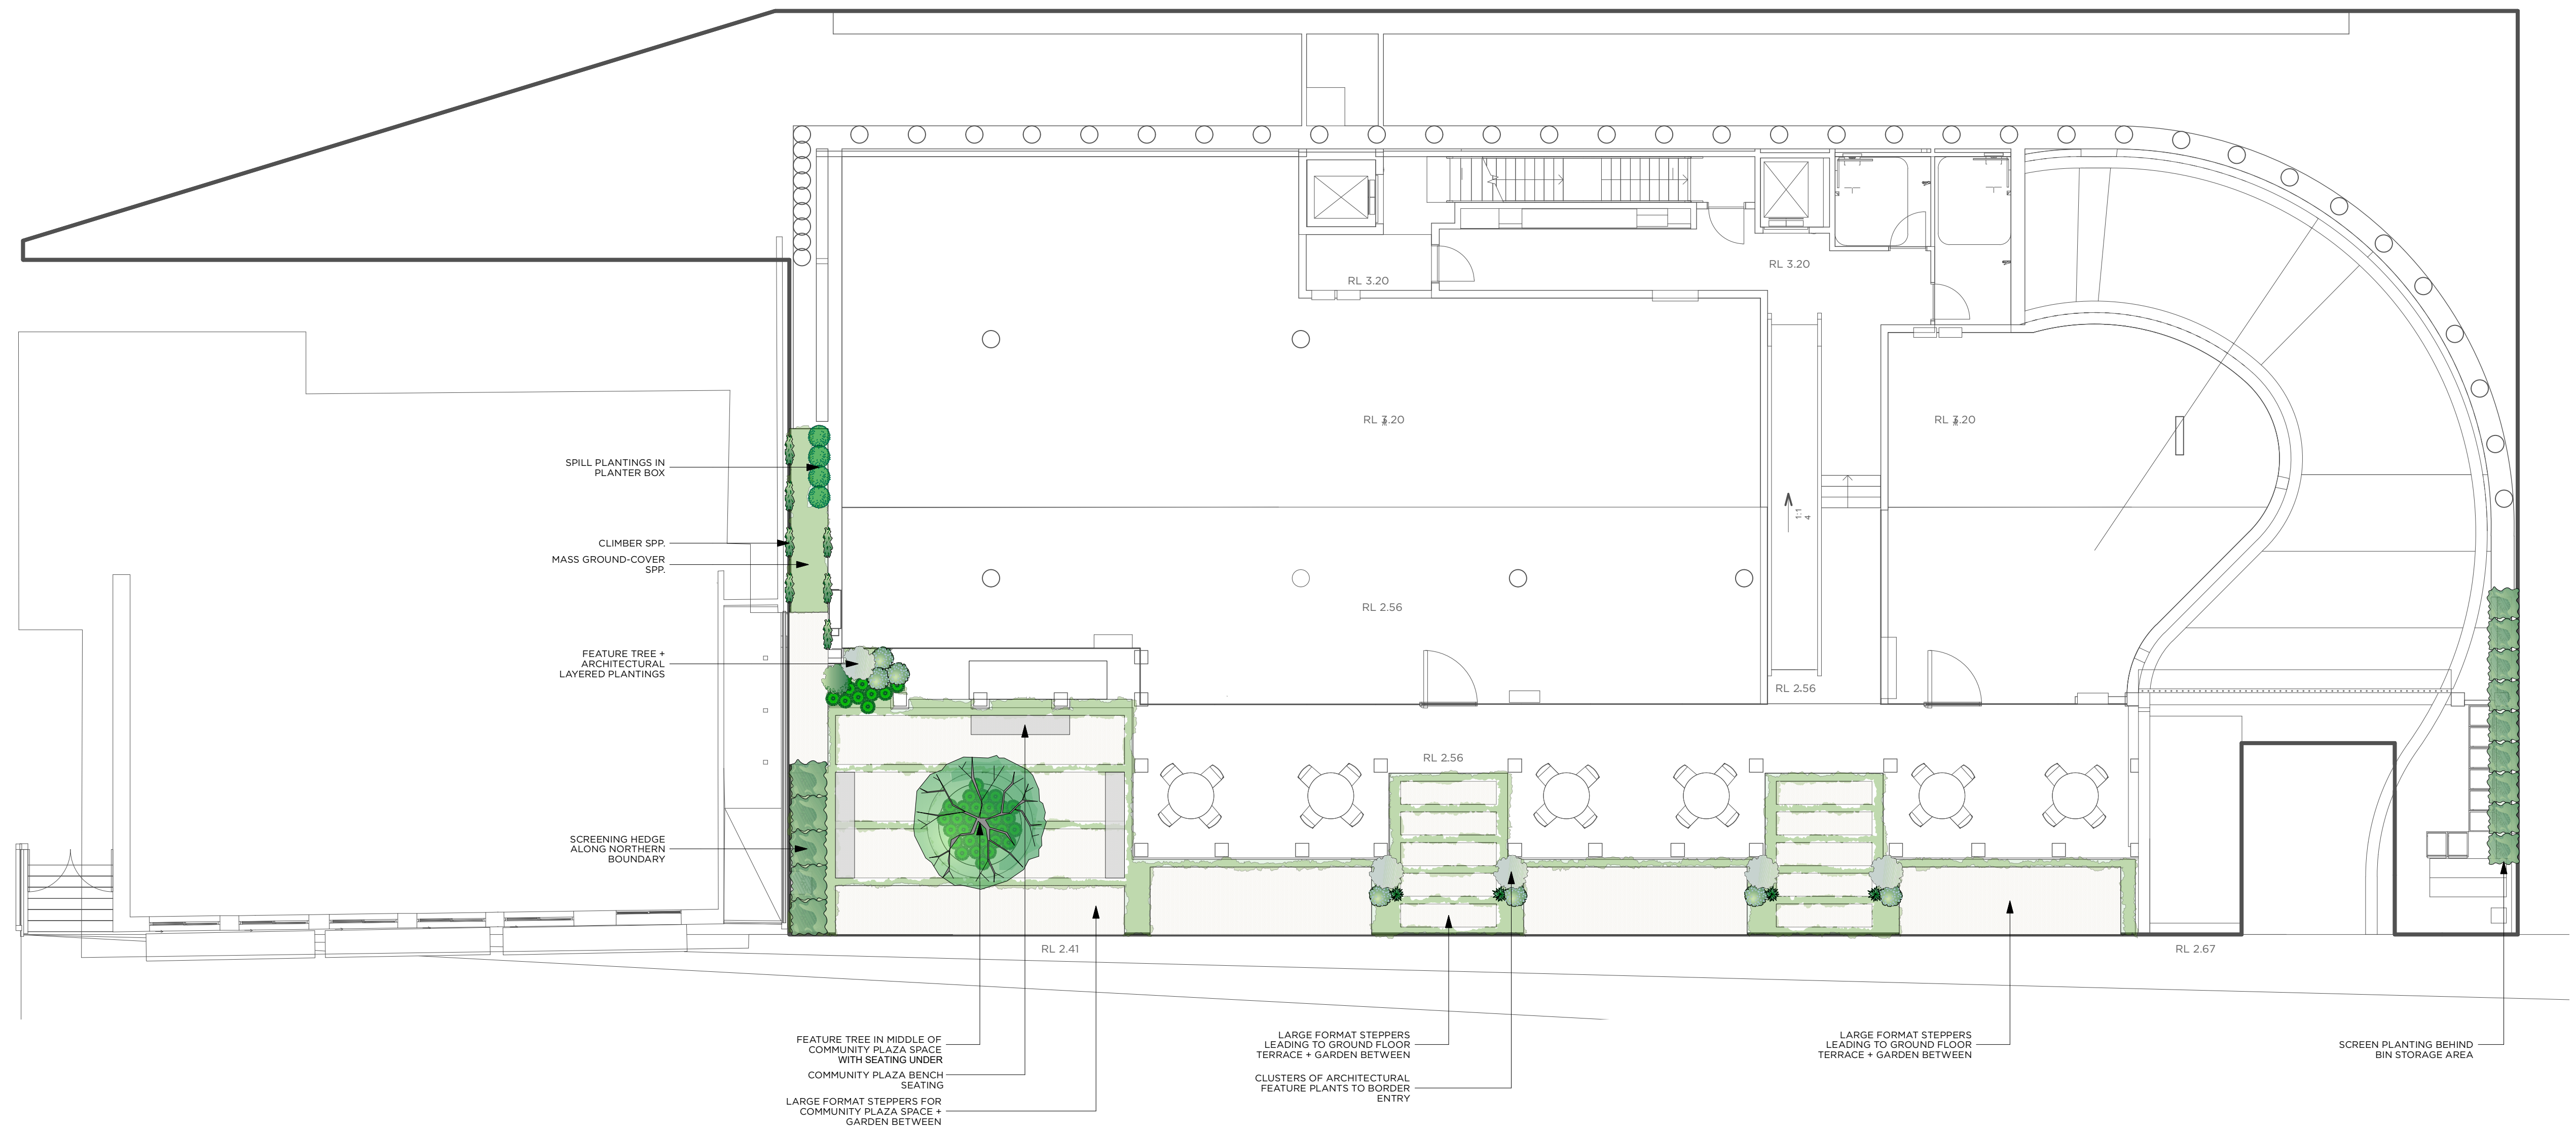


LANDSCAPE CONCEPT PLAN - GROUND FLOOR

1102 BARRENJOEY RD, PALM BEACH


DESIGNED BY	DRAWN BY	CHECKED BY	DATE	REVISIONS
LC	LC	PA	09/09/22	A 09/09/22
CLIENT	PA	PA	09/09/22	B 09/09/22
Asia Digital Investments Pty Ltd	PA	PA	09/09/22	C 09/09/22
DRAWING NUMBER	REVISION	SHEET		D 09/09/22
LCP-01	E	01 OF 01		E 09/09/22
www.fifthseasonlandscapes.com.au				F 09/09/22
Suite 519 Smith St, Chatswood NSW 2067				G 09/09/22
T 02 9417 2111 L 02 9417 2111				H 09/09/22



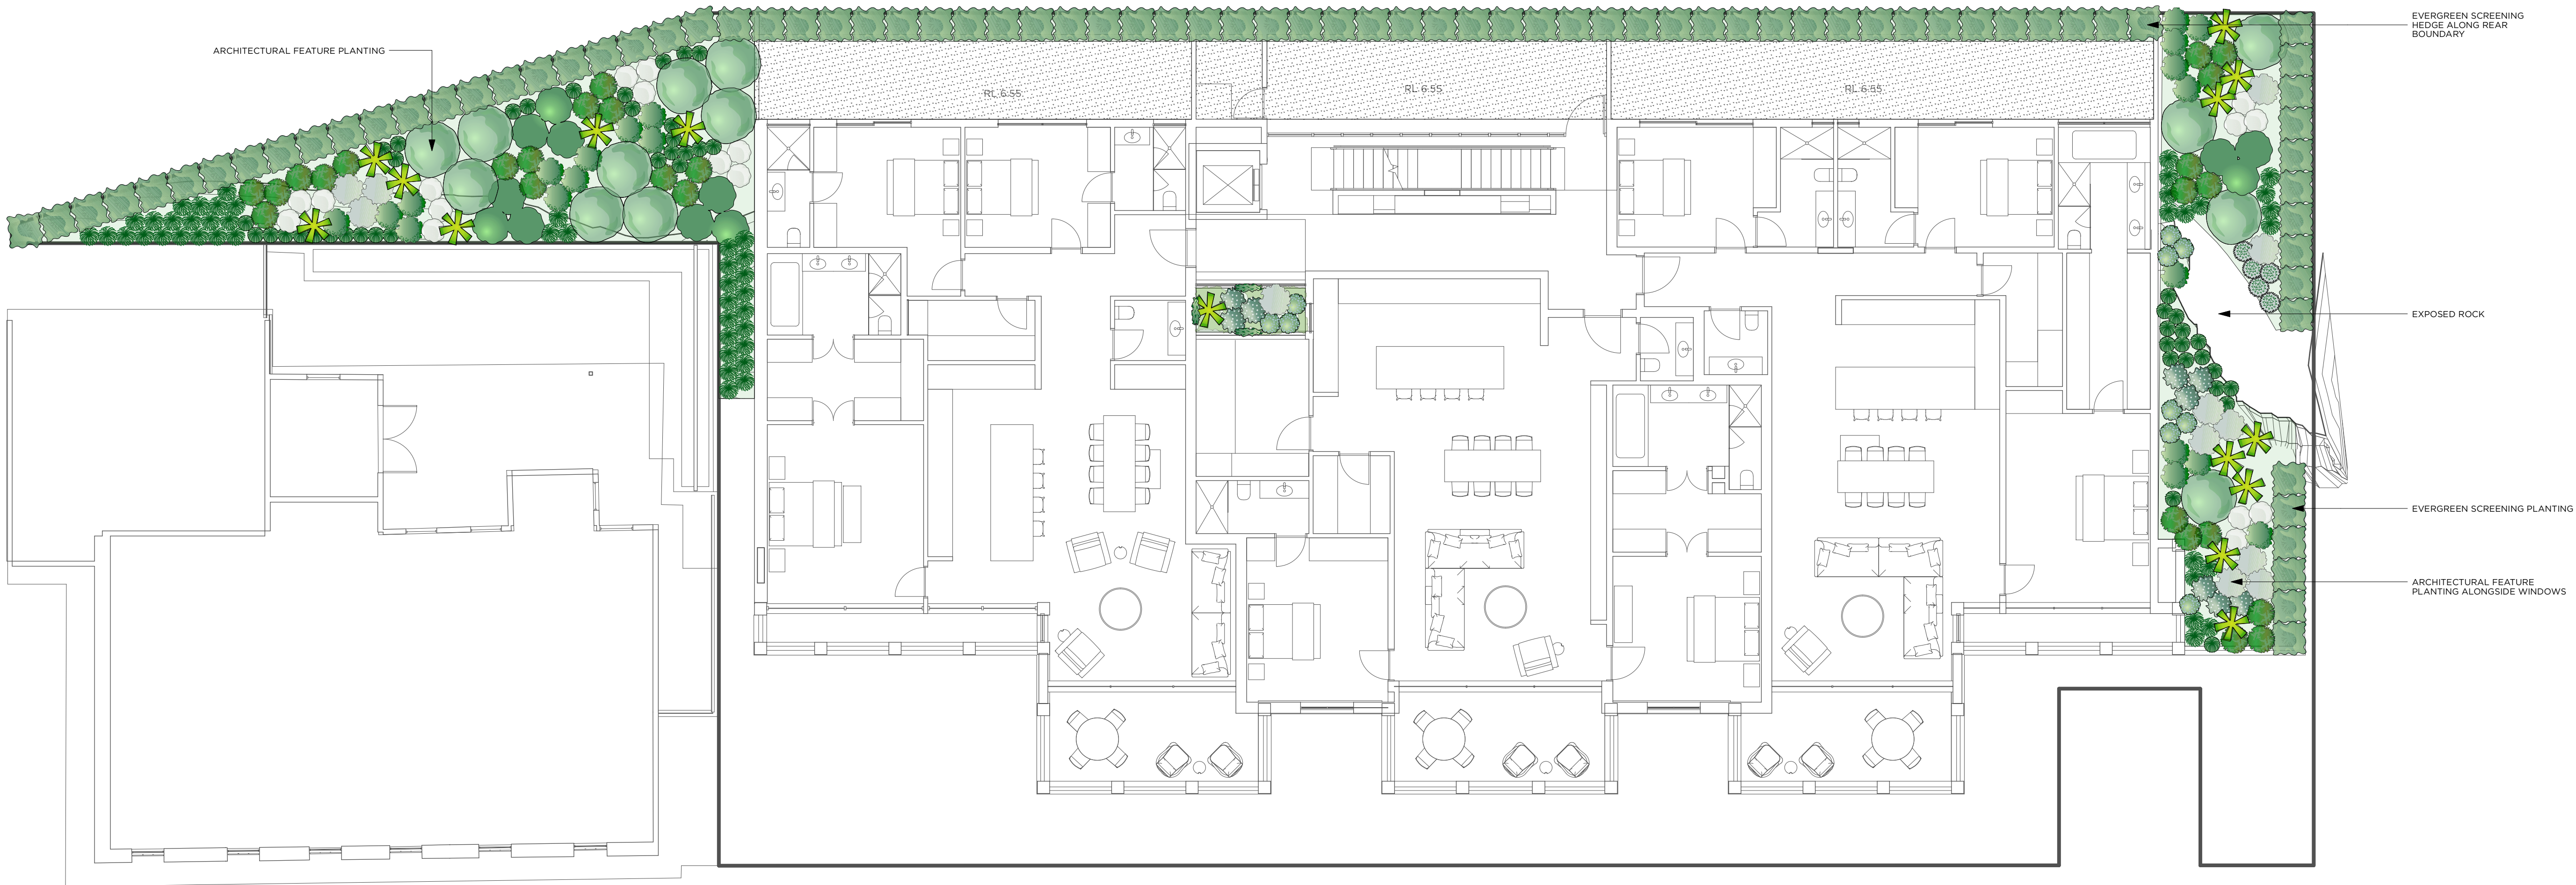

LANDSCAPE CONCEPT PLAN - FIRST FLOOR
1102 BARRENJOEY RD, PALM BEACH


DESIGNED BY	DRAWN BY	CHECKED BY	DATE	REVISIONS
LC	LC	PA	09/09/22	A 09/09/22
CLIENT	AREA	PA	09/09/22	B 09/09/22
Asia Digital Investments Pty Ltd	1102	PA	09/09/22	C 09/09/22
DRAWING NUMBER	REVISION	SHEET	01 OF 01	D 09/09/22
LCP-02	E			E Concept & Planning Approved by the Client
www.fifthseasonlandscapes.com.au				
Suite 519 Smith St, Chatswood NSW 2067				
T 02 9417 2111 L 02 9417 2111				

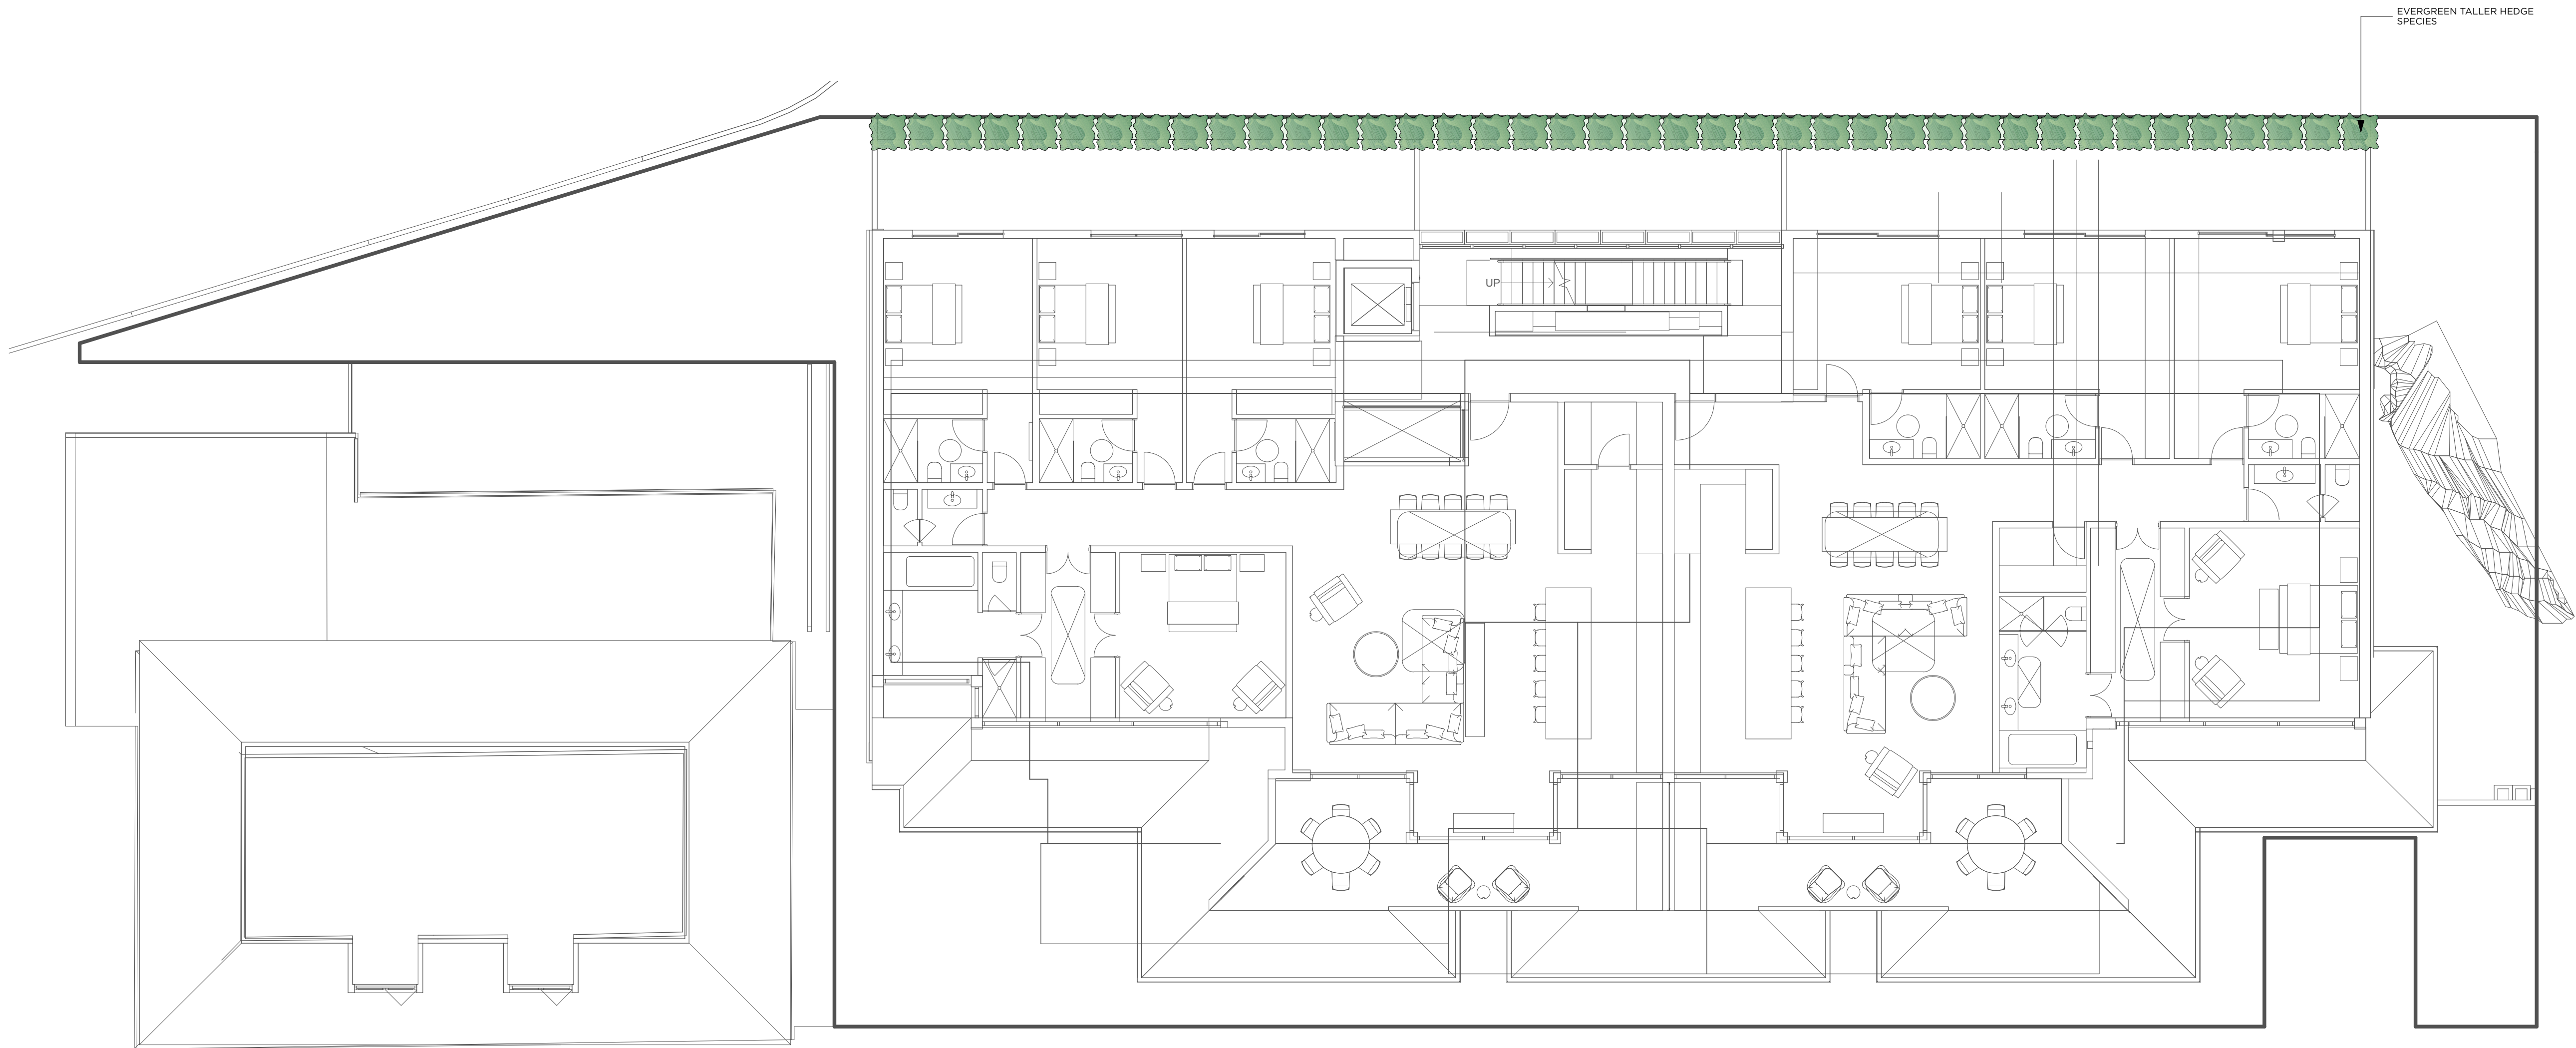

LANDSCAPE CONCEPT PLAN - SECOND FLOOR
1102 BARRENJOEY RD, PALM BEACH

DESIGNED BY	DRAWN BY	CHECKED BY	DATE	REVISIONS
LC	LC	PA	09/09/22	A 09/09/22
CLIENT	SCALE	PAGE	SIZE	B 09/09/22
Asia Digital Investments Pty Ltd	A1	1:100		C 09/09/22
DRAWING NUMBER	REVISION	SHEET		D Consider & Planning
LCP-03	D	01 OF 01		Feedback
www.fifthseasonlandscapes.com.au				
Suite 5119 Smith St, Chatswood NSW 2067				
T 02 9417 2111 L Lic. No. 1805652				



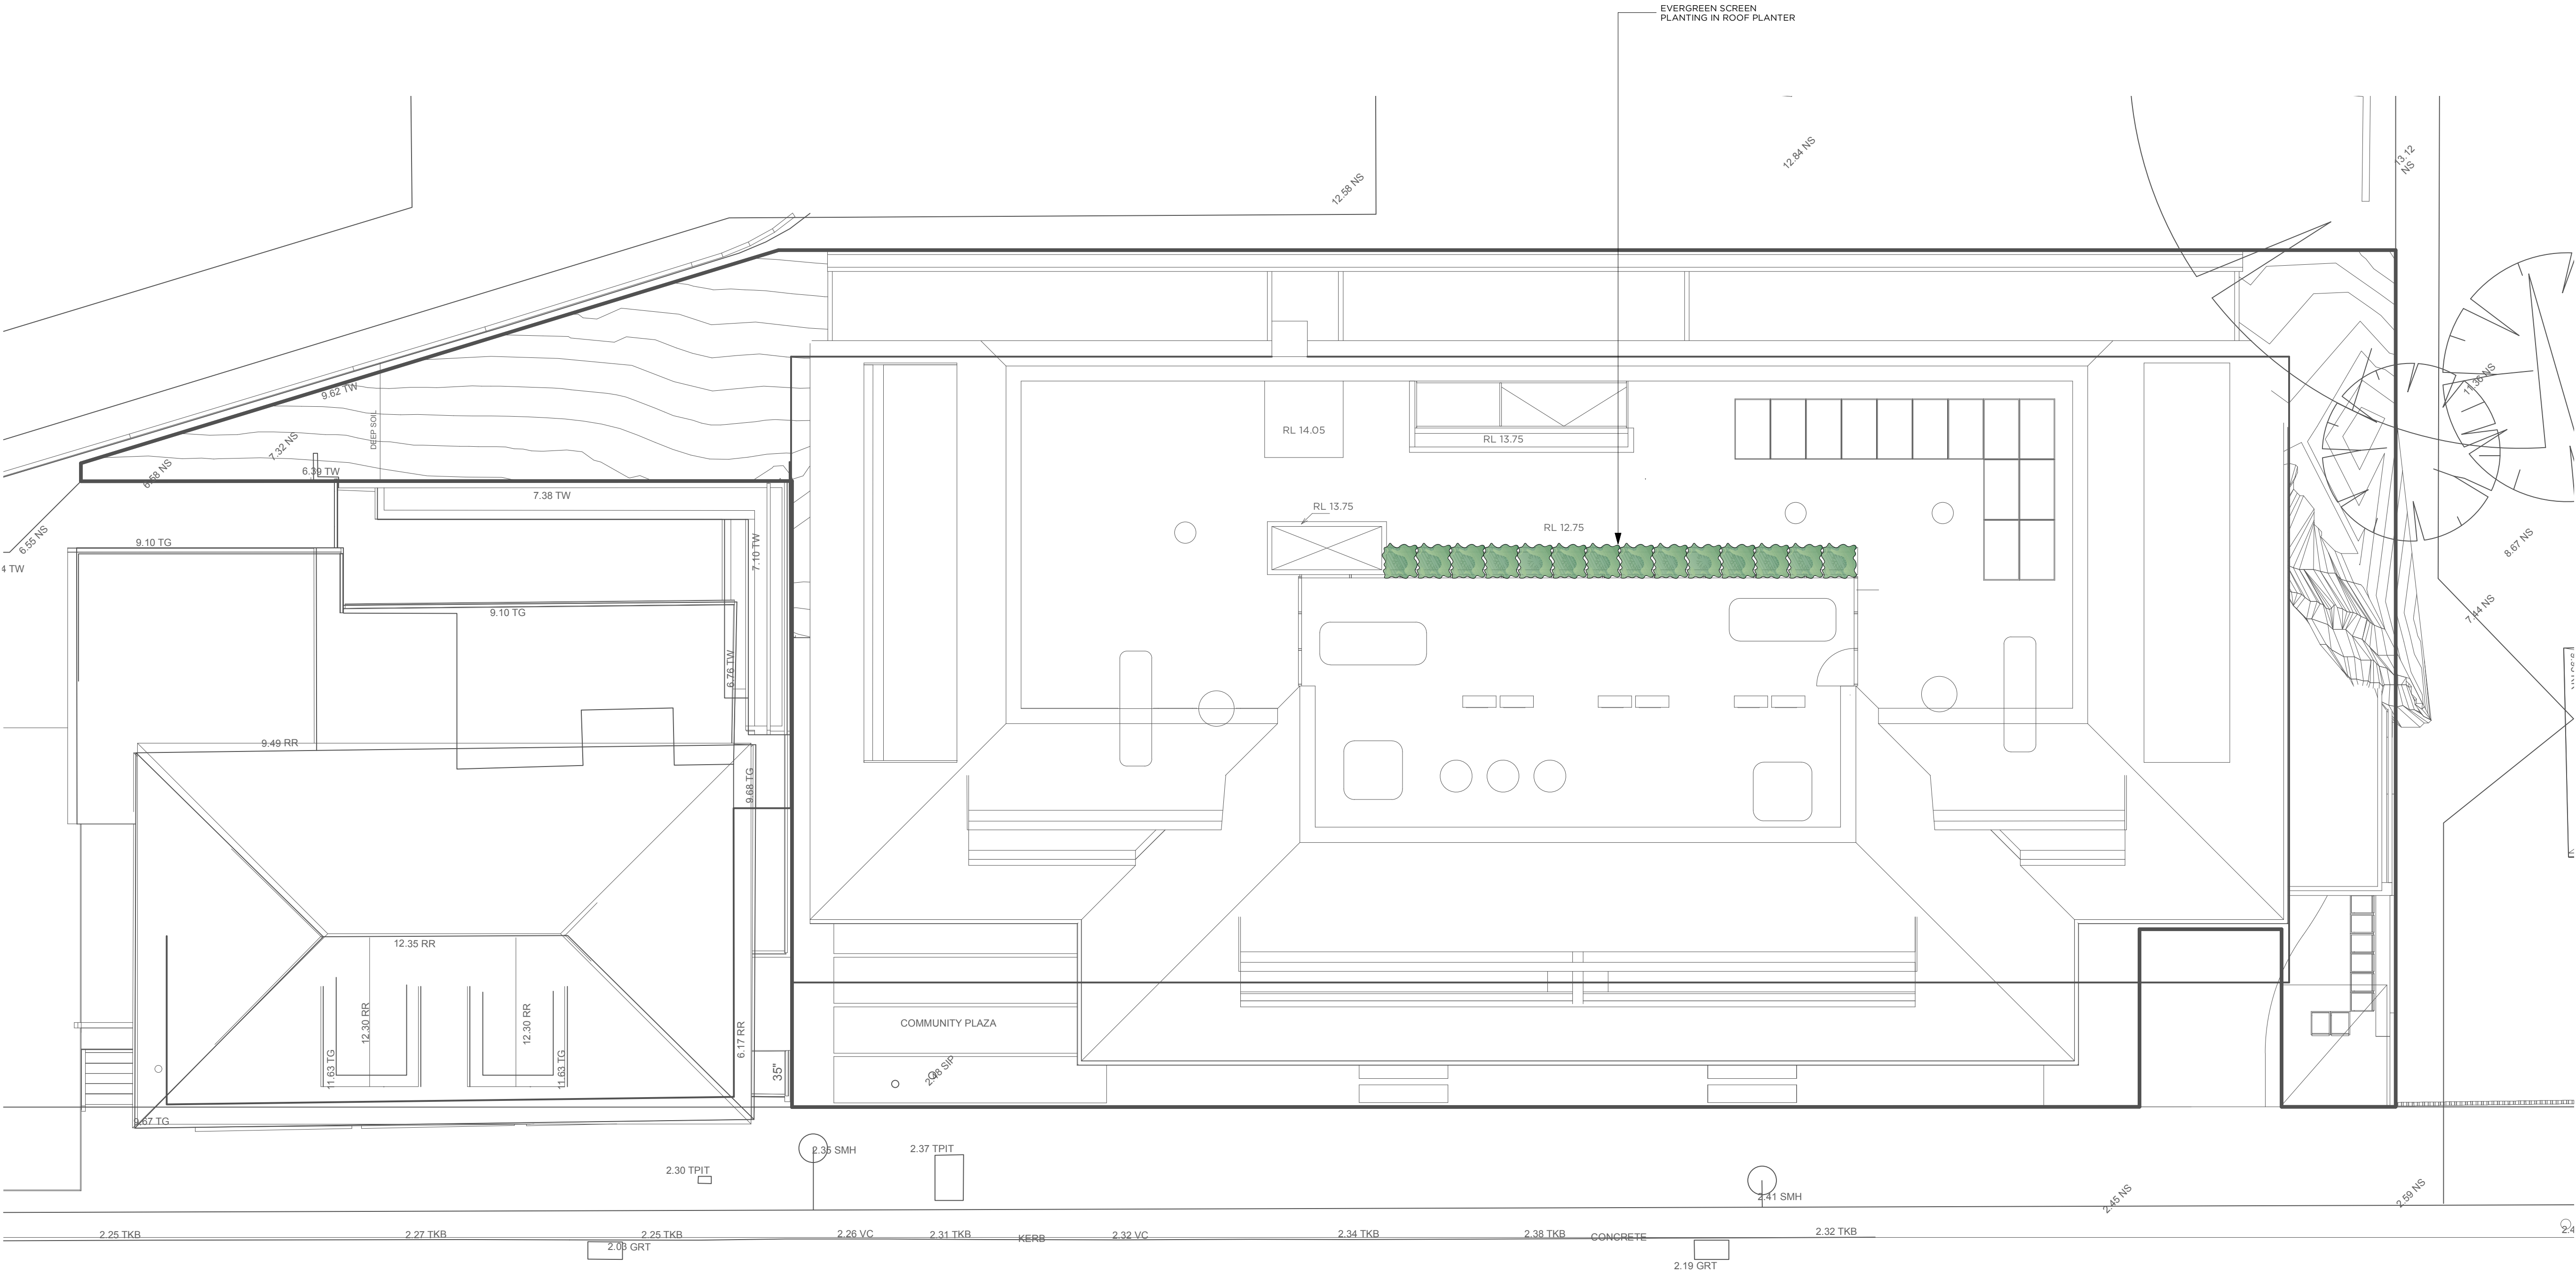


LANDSCAPE CONCEPT PLAN - ROOF
1102 BARRENJOEY RD, PALM BEACH

DESIGNED BY	DRAWN BY	CHECKED BY	DATE	REVISIONS
LC	LC	PA	09/09/22	
COLIN				
Also Digital Investments Pty Ltd				
DRAWING NUMBER	REVISION	SHEET		
LCP-04	A	01 OF 01		
www.fifthseasonlandscapes.com.au				
Suite 519 Smith St, Chatswood NSW 2067				
T 02 9417 2111 L 02 No. 1805652				



Plant List							
Images	ID	Qty	Botanical Name	Common Name	Mature Height	Mature Spread	Scheduled Size
Trees							
	WAF	1	Waterhousea floribunda	Weeping Lily Pilly	30m	10m	100L1
Shrubs							
	CGL	13	Casuarina glauca 'Green Wave'	Green Wave	1.2m	1.2m	300mm
	CoAl	12	Correa alba	White Correa	0.9 - 1.5m	0.9 - 1.2m	300mm
	Hpet	18	Heliochrysum petiolare	Licorice Plant	0.5m	0.6m	300mm
	Lcon	47	Lomandra confertifolia 'lille con'	Matt Rush	0.4m	0.4m	140mm
	Pla	9	Plectranthus argentatus	Silver Shield	0.75m	0.75m	300mm
	Ri	27	Rhipsideps indica	Indian Hawthorn	1m	1m	300mm
	Sa	149	Scytogium australe 'Resilience'	Lily Pilly	2m	1m	75L
	Wf	22	Westringia fruticosa	Coastal Rosemary	1m	1m	300mm
Grasses							
	Zt	404	Zysoia tenuifolia	No-mow Lawn Grass	0.3m	0.3m	140mm
Perennials							
Climbers							
	Fpum	10	Ficus pumila	Creeping Fig	10m	3m	140mm
Succulents							
	Khl	17	Kalanchoe hirsutior	Silver 'Teaspoons'	0.9m	0.9m	300mm
	Sansp.	4	Sansevieria sp.	Snake Plant	600mm	400mm	200mm
Ground Covers							
	Cc	57	Casuarina glauca 'Contini'	Contini	0.1m	1m	140mm
	Rop	4	Rosmarinus officinalis prostratus	Prostrate Rosemary	0.3m	1m	140mm
	Sa	5	Sarcococca serpens	Blue Chalk Sticks	0.2m	0.6m	140mm
	Vhed	74	Viola hederacea	Native Violet	0.2m	1m	140mm
Ferns							
Herb Accent							
	Ob	17	Crassula ovata 'Blue Bird'	Blue Jade Plant	0.8m	0.8m	300mm
	Dex	15	Dorjanthes excelsa	Gymea Lily, Giant Lily	1.5m	1.2m	300mm
Total							
		905					

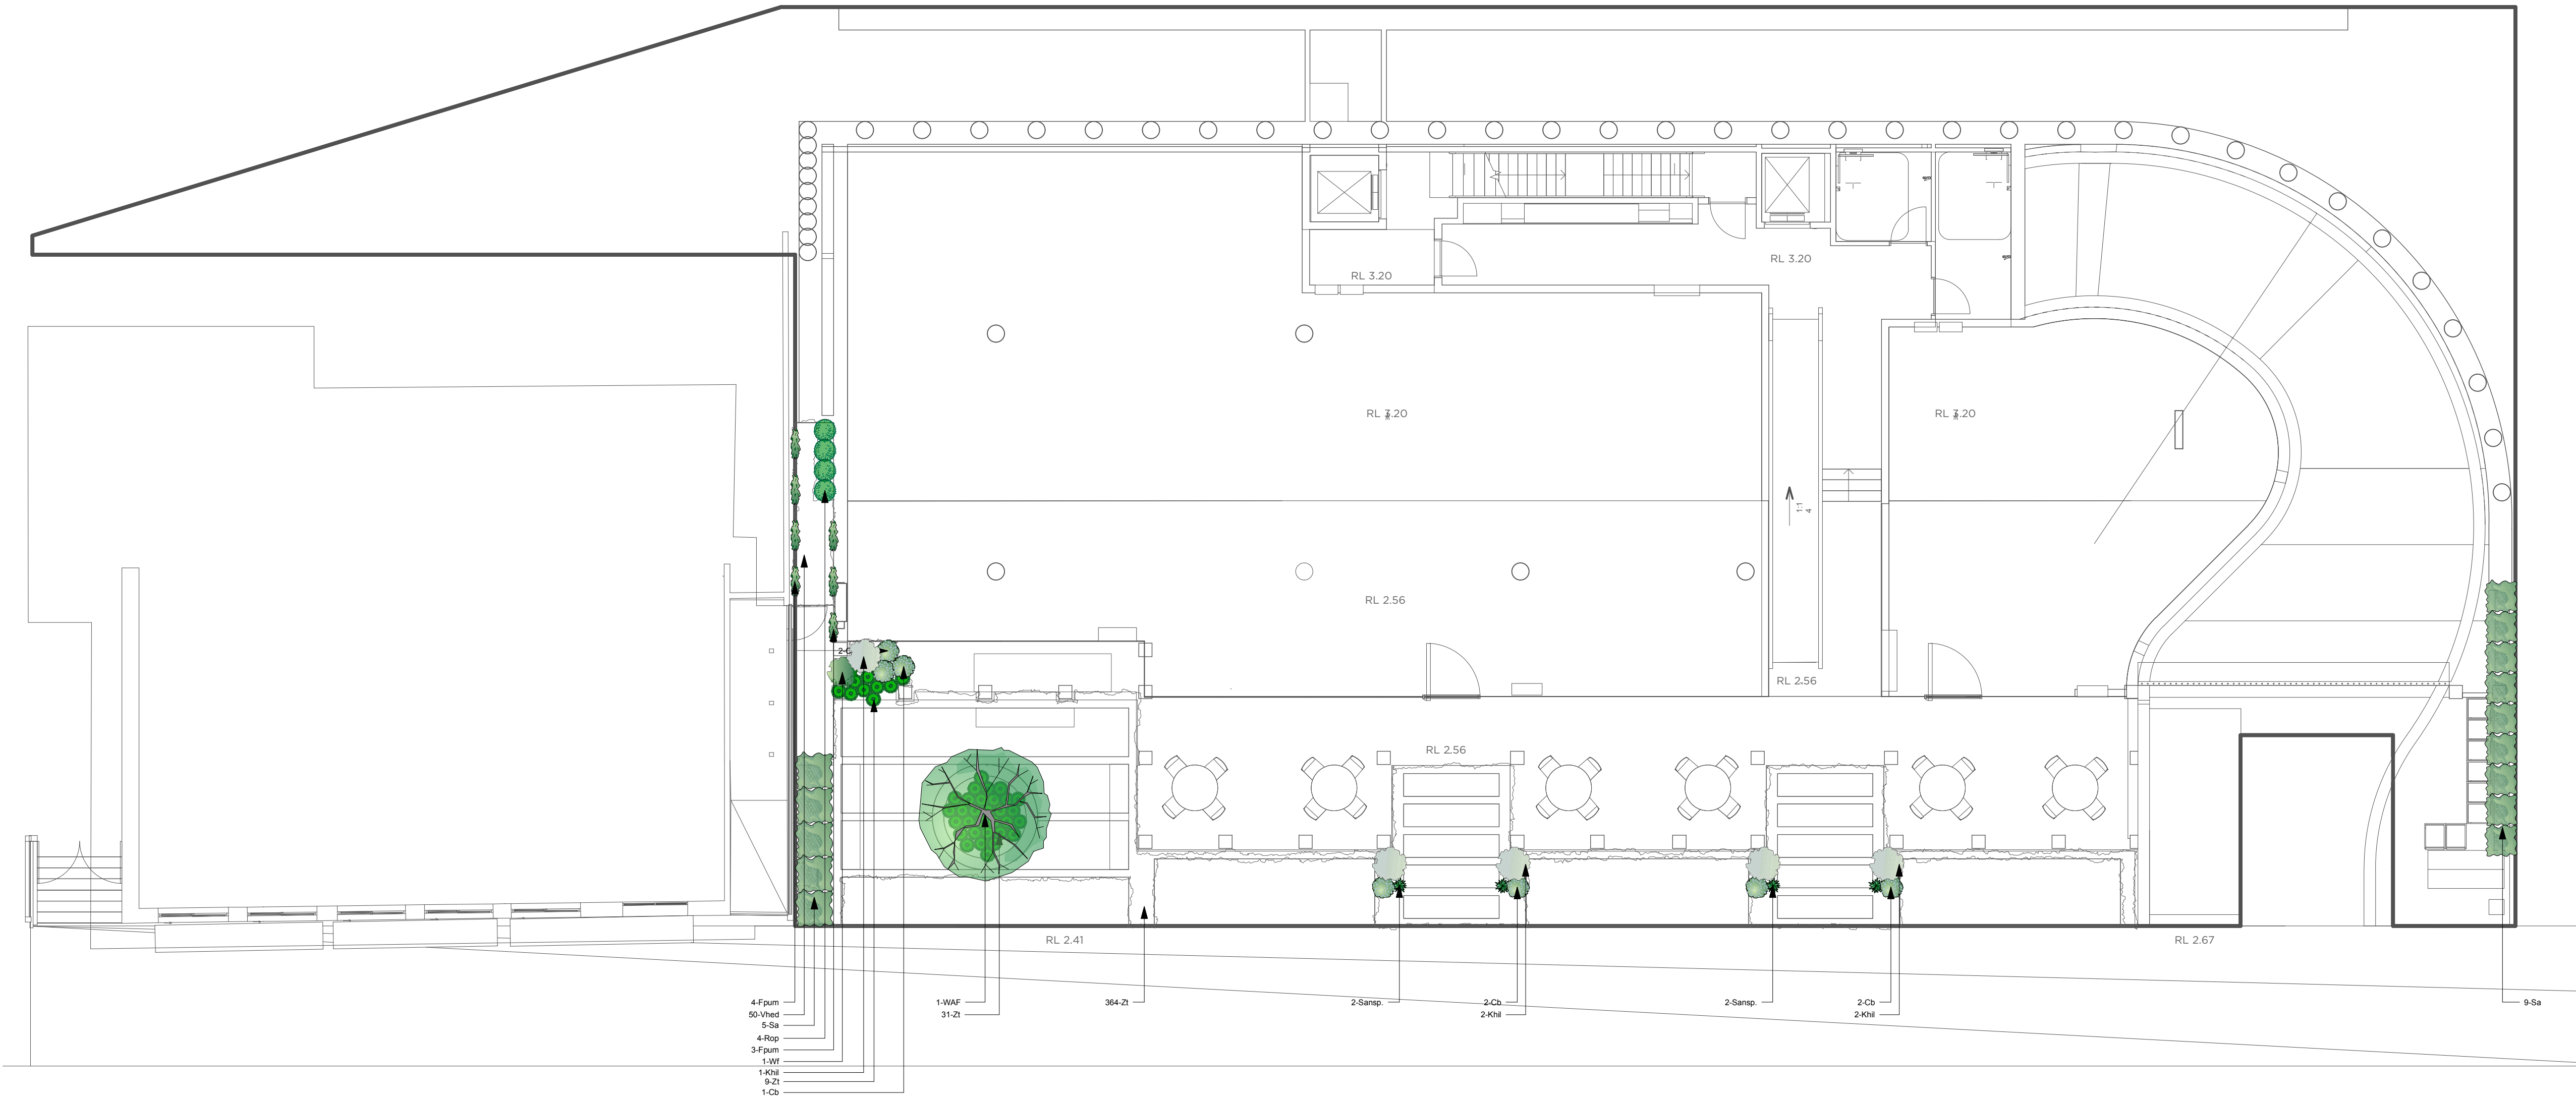


PLANTING PLAN - GROUND FLOOR
1102 BARRENJOEY RD, PALM BEACH

DESIGNED BY	DRAWN BY	CHECKED BY	DATE
LC	LC	PA	09/09/22
CLIENT	SCALE	PROJECT	1:100
Asia Digital Investments Pty Ltd	REVISION	C	01 OF 01
DRAWING NUMBER			
PLT-01			

www.fifthseasonlandscapes.com.au
Suite 5/19 Smith St, Chateau NSW 2067
T 02 9417 2111 | L Lic. No. 18056502




Plant List							
Images	ID	Qty	Botanical Name	Common Name	Mature Height	Mature Spread	Scheduled Size
Trees							
	WAF	1	Waterhousea floribunda	Weeping Lily Pilly	30m	10m	100L
Shrubs							
	Cga 'GW'	13	Casuarina glauca 'Green Wave'	Green Wave	1.2m	1.2m	300mm
	CoAl	12	Correa alba	White Correa	0.9 - 1.5m	0.9 - 1.2m	300mm
	Hpet	18	Helichrysum petiolare	Licorice Plant	0.5m	0.8m	300mm
	Lcon	47	Lomandra confertifolia 'Little Con'	Mat Rush	0.4m	0.4m	140mm
	Pa	9	Plectranthus argentatus	Silver Shield	0.75m	0.75m	300mm
	Ri	27	Rhipsalis indica	Indian Hawthorn	1m	1m	300mm
	Sa	149	Syzygium australe 'Resilience'	Lilly Pilly	2m	1m	75L
	Wf	22	Westringia fruticosa	Coastal Rosemary	1m	1m	300mm
Grasses							
	Zt	494	Zoysia tenuifolia	No-mow Lawn Grass	0.3m	0.3m	140mm
Perennials							
Climbers							
	Fpum	10	Ficus pumila	Creeeping Fig	10m	3m	140mm
Succulents							
	KHi	17	Kalanchoe hirsutior	Silver 'Spoons'	0.8m	0.8m	300mm
	San.sp.	4	Sansevieria sp.	Snake Plant	600mm	400mm	200mm
Ground Covers							
	Cc	57	Casuarina glauca 'Coudin'	Coudin	0.1m	1m	140mm
	Rop	4	Rosmarinus officialis 'Prostratus'	Prostrate Rosemary	0.3m	1m	140mm
	Se	5	Senecio serpens	Blue Chalk Sticks	0.2m	0.6m	140mm
	Vhed	74	Viola hederacea	Native Violet	0.2m	1m	140mm
Fern							
Herb							
Accent							
	Ch	17	Crassula ovata 'Blue Bird'	Blue Jade Plant	0.8m	0.8m	300mm
	Dex	15	Dorantianthes excelsa	Gymea Lily Giant Lily	1.5m	1.2m	300mm
Total		905					

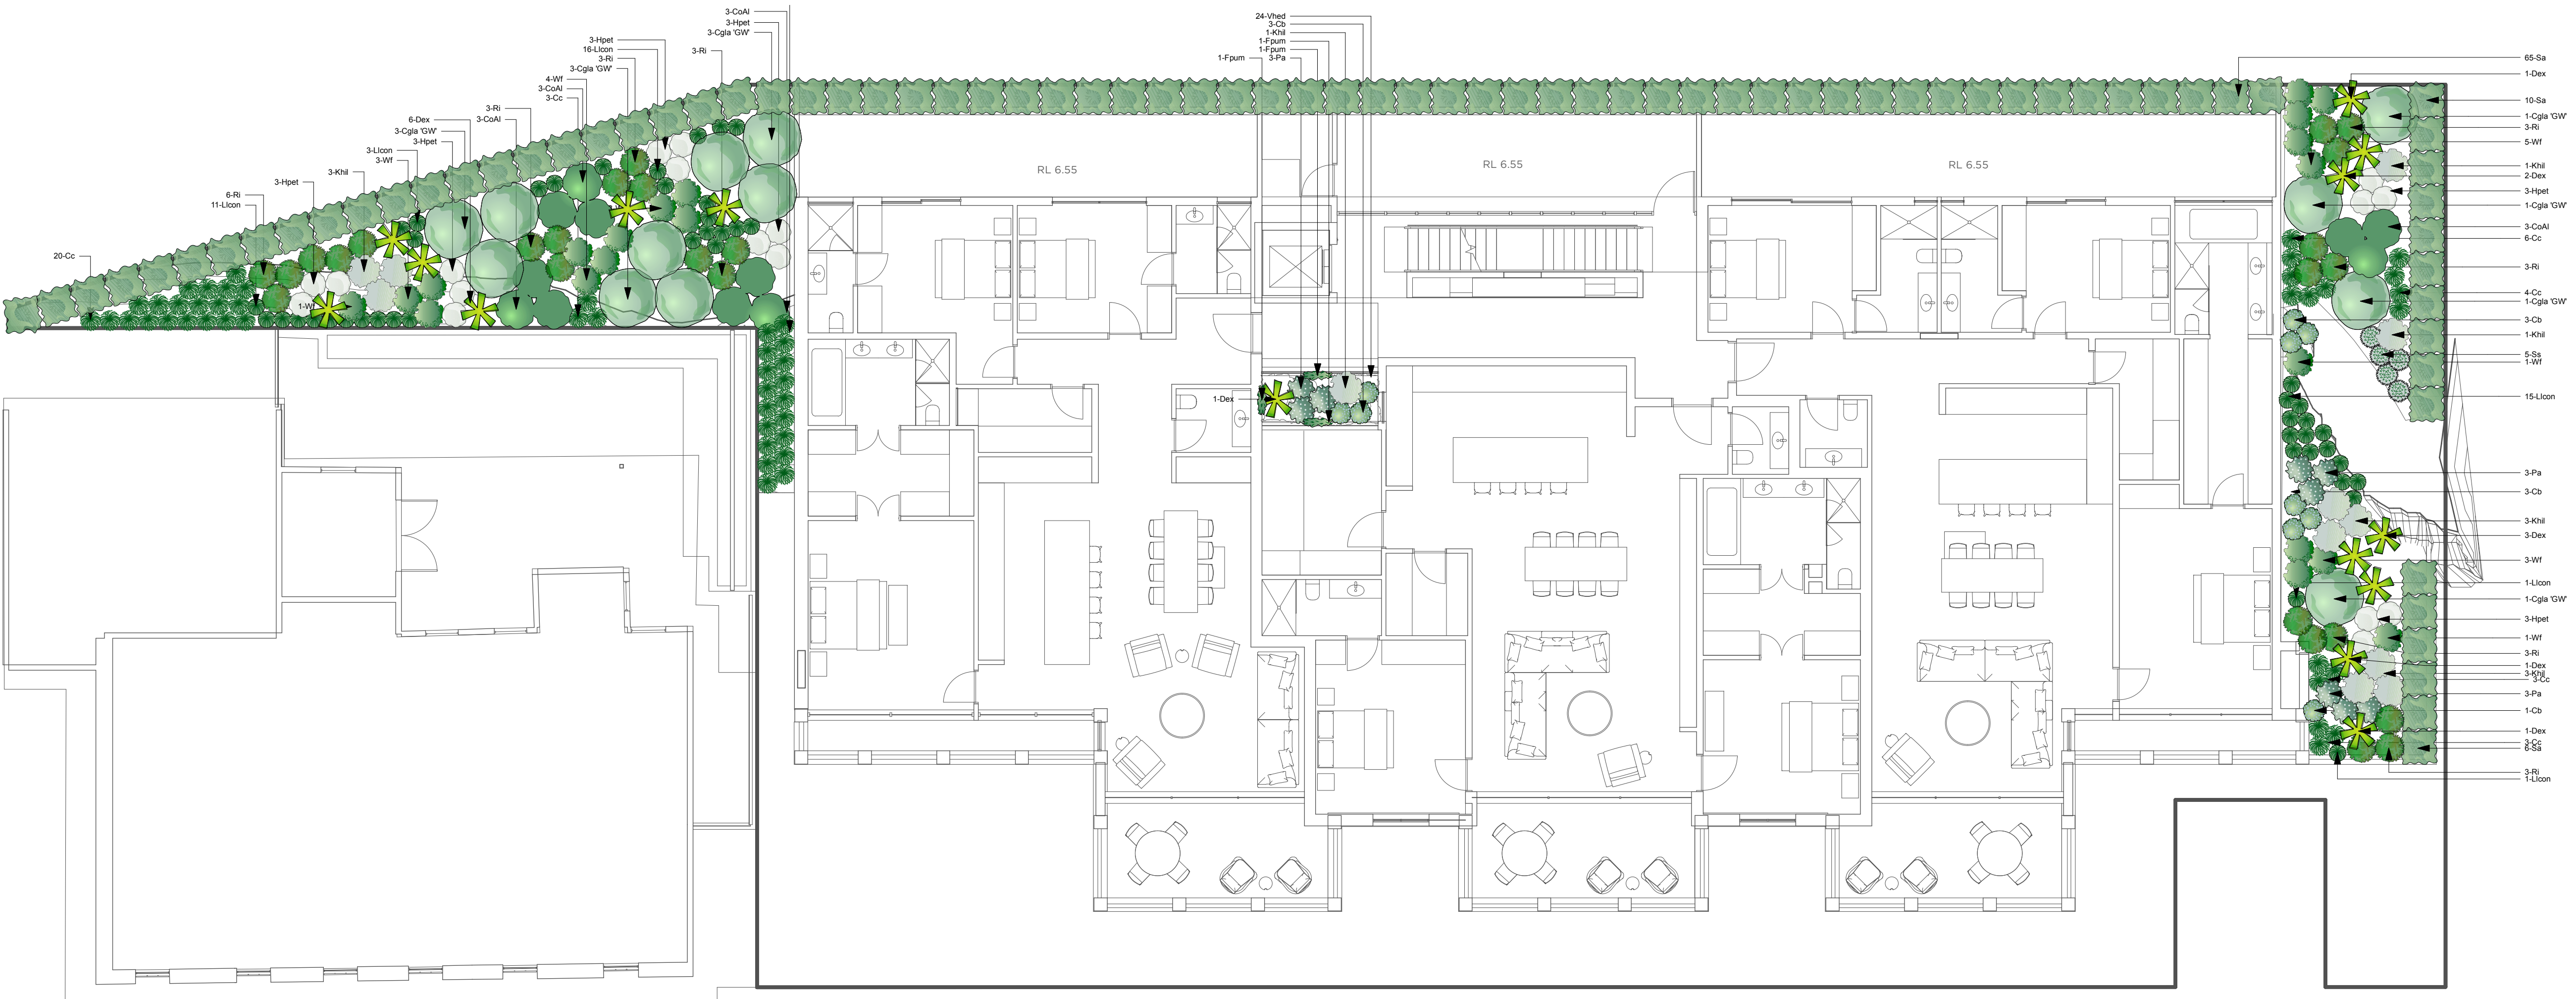

WATERHOUSEA FLORIBUNDA



CASUARINA GLAUCA 'GREEN WAVE'

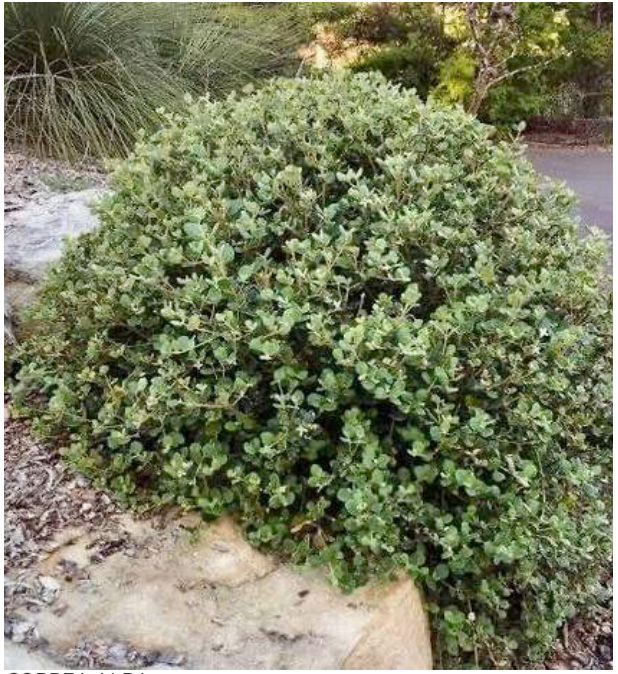

CORREA ALBA



HELICHRYSUM PETIOLE



LOMANDRA CONFERTIFOLIA 'LITTLE CON'



DORANTIANTHES EXCELSA



CARPROBROTUS GLAUCESCENS



WESTRINGIA FRUTICOSA



ROSMARINUS OFFICIALIS 'PROSTRATUS'





ZOYSIA TENUIFOLIA


PLANTING PLAN - FIRST FLOOR
1102 BARRENJOEY RD, PALM BEACH

DESIGNED BY	DRAWN BY	CHECKED BY	DATE
LC	LC	PA	09/09/22
CLIENT	AREA	PROJECT	DATE
Asia Digital Investments Pty Ltd	A1	1:100	09/09/22
DRAWING NUMBER	REVISION	SHEET	01 OF 01
PLT-02	E		

www.fifthseasonlandscapes.com.au
Suite 5/19 Smith St, Chatswood NSW 2067
T 02 9417 2111 | Lic. No. 1805652

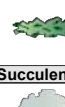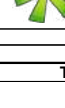

Plant List								
Images	ID	Qty	Botanical Name	Common Name	Mature Height	Mature Spread	Scheduled Size	Remarks
Trees								
	WAF	1	Waterhousea floribunda	Weeping Lily Pilly	30m	10m	100L	
Shrubs								
	Cgla 'GW'	13	Casuarina glauca 'Green Wave'	Green Wave	1-2m	1-2m	300mm	
	CoAl	12	Correa alba	White Correa	0.9 - 1.5m	0.9 - 1.2m	300mm	
	Hpet	18	Helichrysum petiolare	Licorice Plant	0.5m	0.8m	300mm	
	Lcon	47	Lomandra confertifolia 'Blue Bird'	Matt Rush	0.4m	0.4m	140mm	
	Pa	9	Placanthus argenteus	Silver Shield	0.75m	0.75m	300mm	
	RI	27	Rhopilepis indica	Indian Hawthorn	1m	1m	300mm	
	Sa	149	Syzgium australe 'Resilience'	Lily Pilly	2m	1m	75L	
	Wf	22	Westringia fruticosa	Coastal Rosemary	1m	1m	300mm	
Grasses								
	Zt	404	Zysoia tenuifolia	No-mow Lawn Grass	0.3m	0.3m	140mm	
Perennials								
Climbers								
	Fpum	10	Ficus pumila	Creeping Fig	10m	3m	140mm	
Succulents								
	Khl	17	Kalanchoe daigremontiana	Silver Teaspoons	0.9m	0.9m	300mm	
	Sansp	4	Sansevieria sp.	Snake Plant	600mm	400mm	200mm	
Ground Covers								
	Oc	57	Casuarina glauca 'Cousin It'	Cousin It	0.1m	1m	140mm	
	Rop	4	Rosmarinus officinalis prostratus	Prostrate Rosemary	0.3m	1m	140mm	
	Ss	5	Sedum sp.	Blue Chalk Sticks	0.2m	0.6m	140mm	
	Vhed	74	Viola hederacea	Native Violet	0.2m	1m	140mm	
Fern								
Herb								
	Ob	17	Crassula ovata 'Blue Bird'	Blue Jade Plant	0.9m	0.9m	300mm	
	Dex	15	Dorothy's excelsa	Gymea Lily, Giant Lily	1.5m	1.2m	300mm	
Total								
		905						

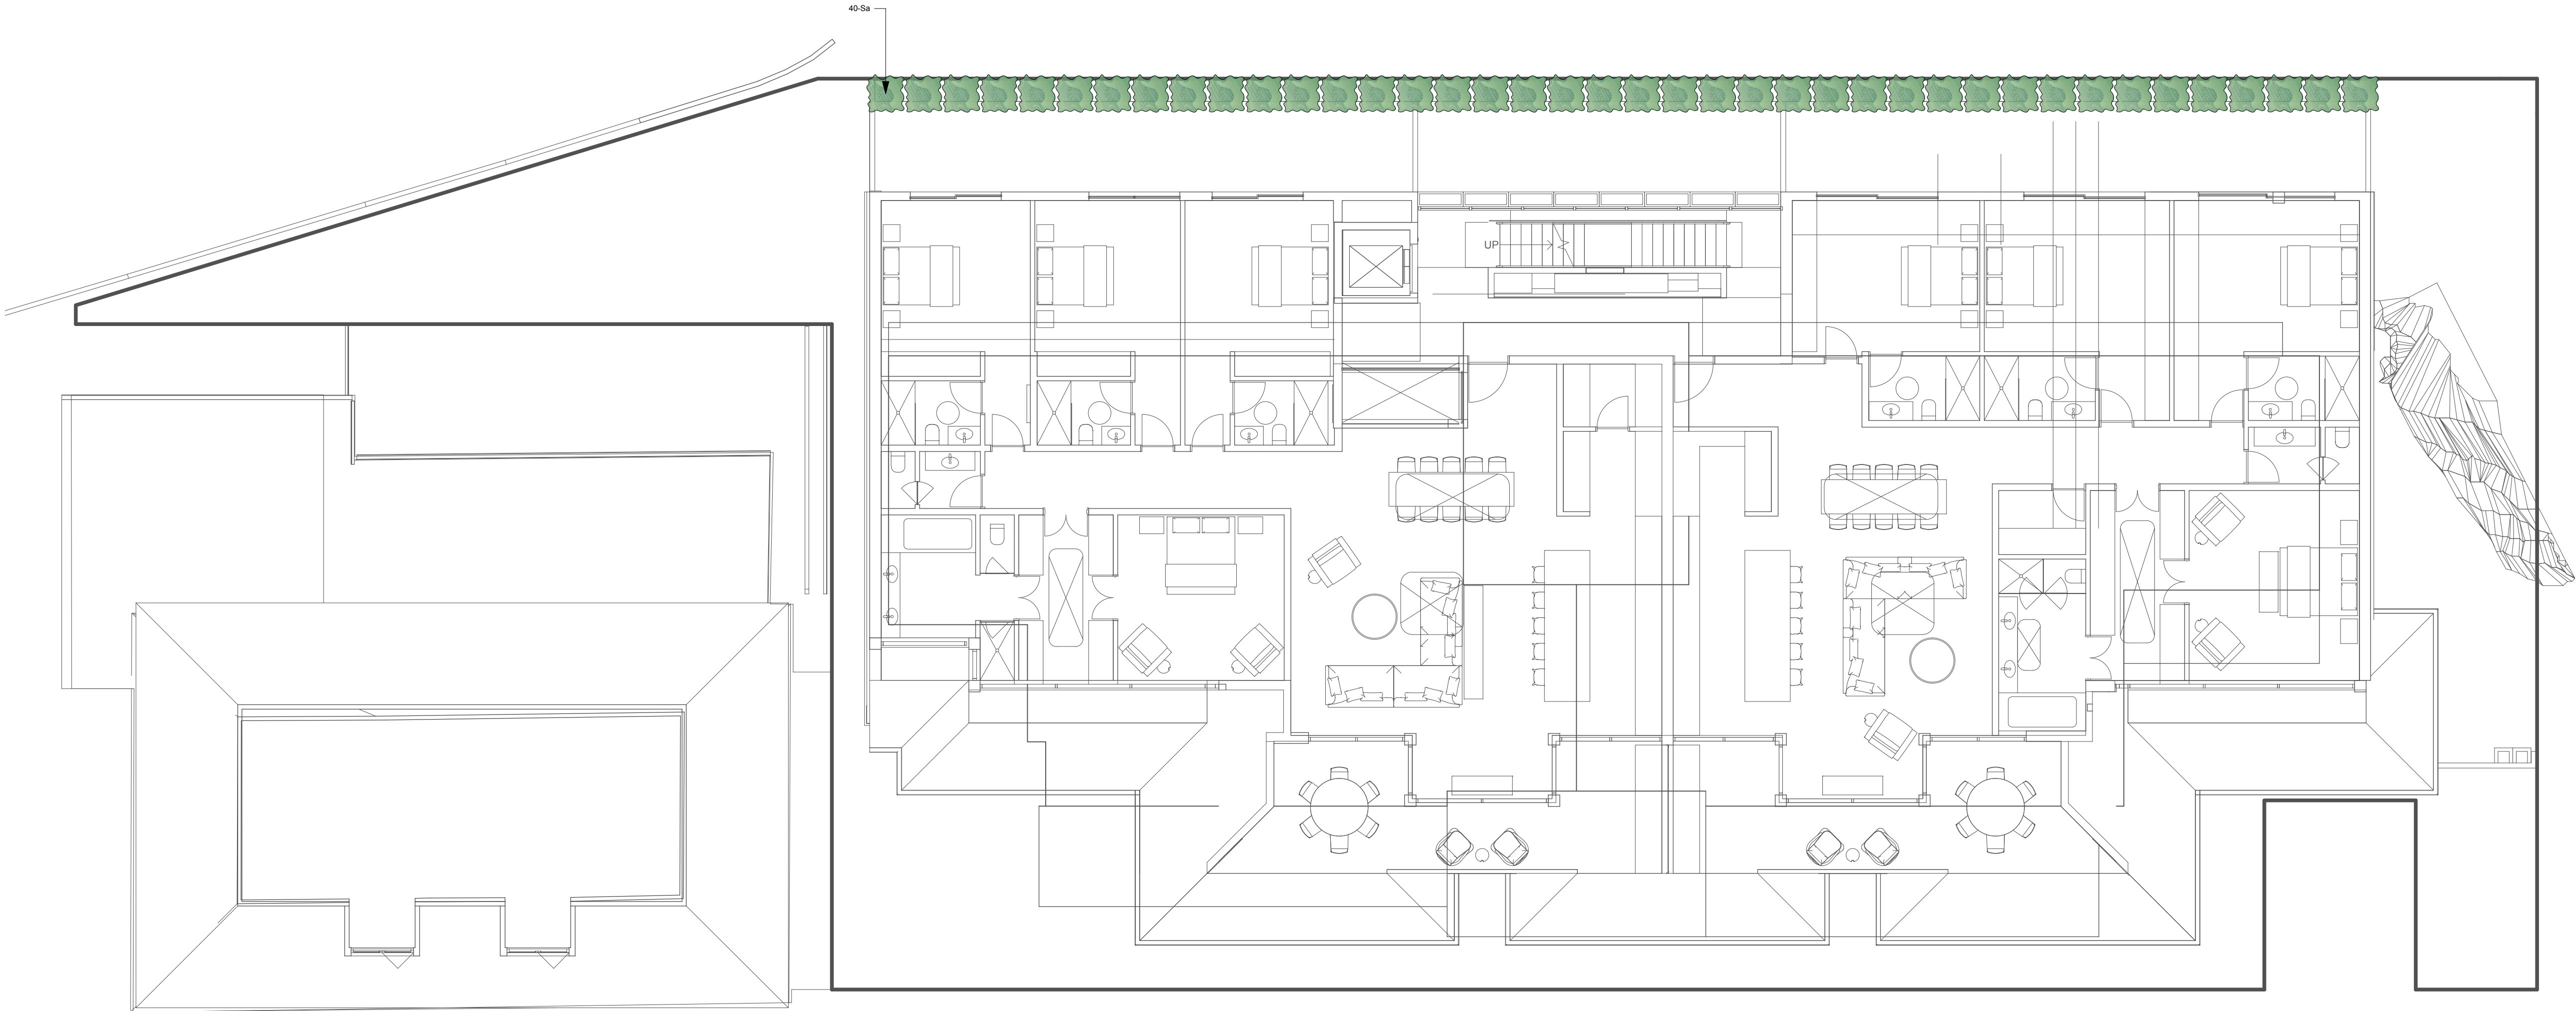

PLANTING PLAN - SECOND FLOOR
1102 BARRENJOEY RD, PALM BEACH

DESIGNED BY	DRAWN BY	CHECKED BY	DATE
LC	LC	PA	09/09/22
CLIENT	SCALE	PROJECT	1:100
Asia Digital Investments Pty Ltd	A1		
DRAWING NUMBER	REVISION	SHEET	01 OF 01
PLT-03	C		
www.fifthseasonlandscapes.com.au			
Suite 5/18 Smith St, Chateau NSW 2067			
T 02 9417 2111 L Lic. No. 1805652			



