


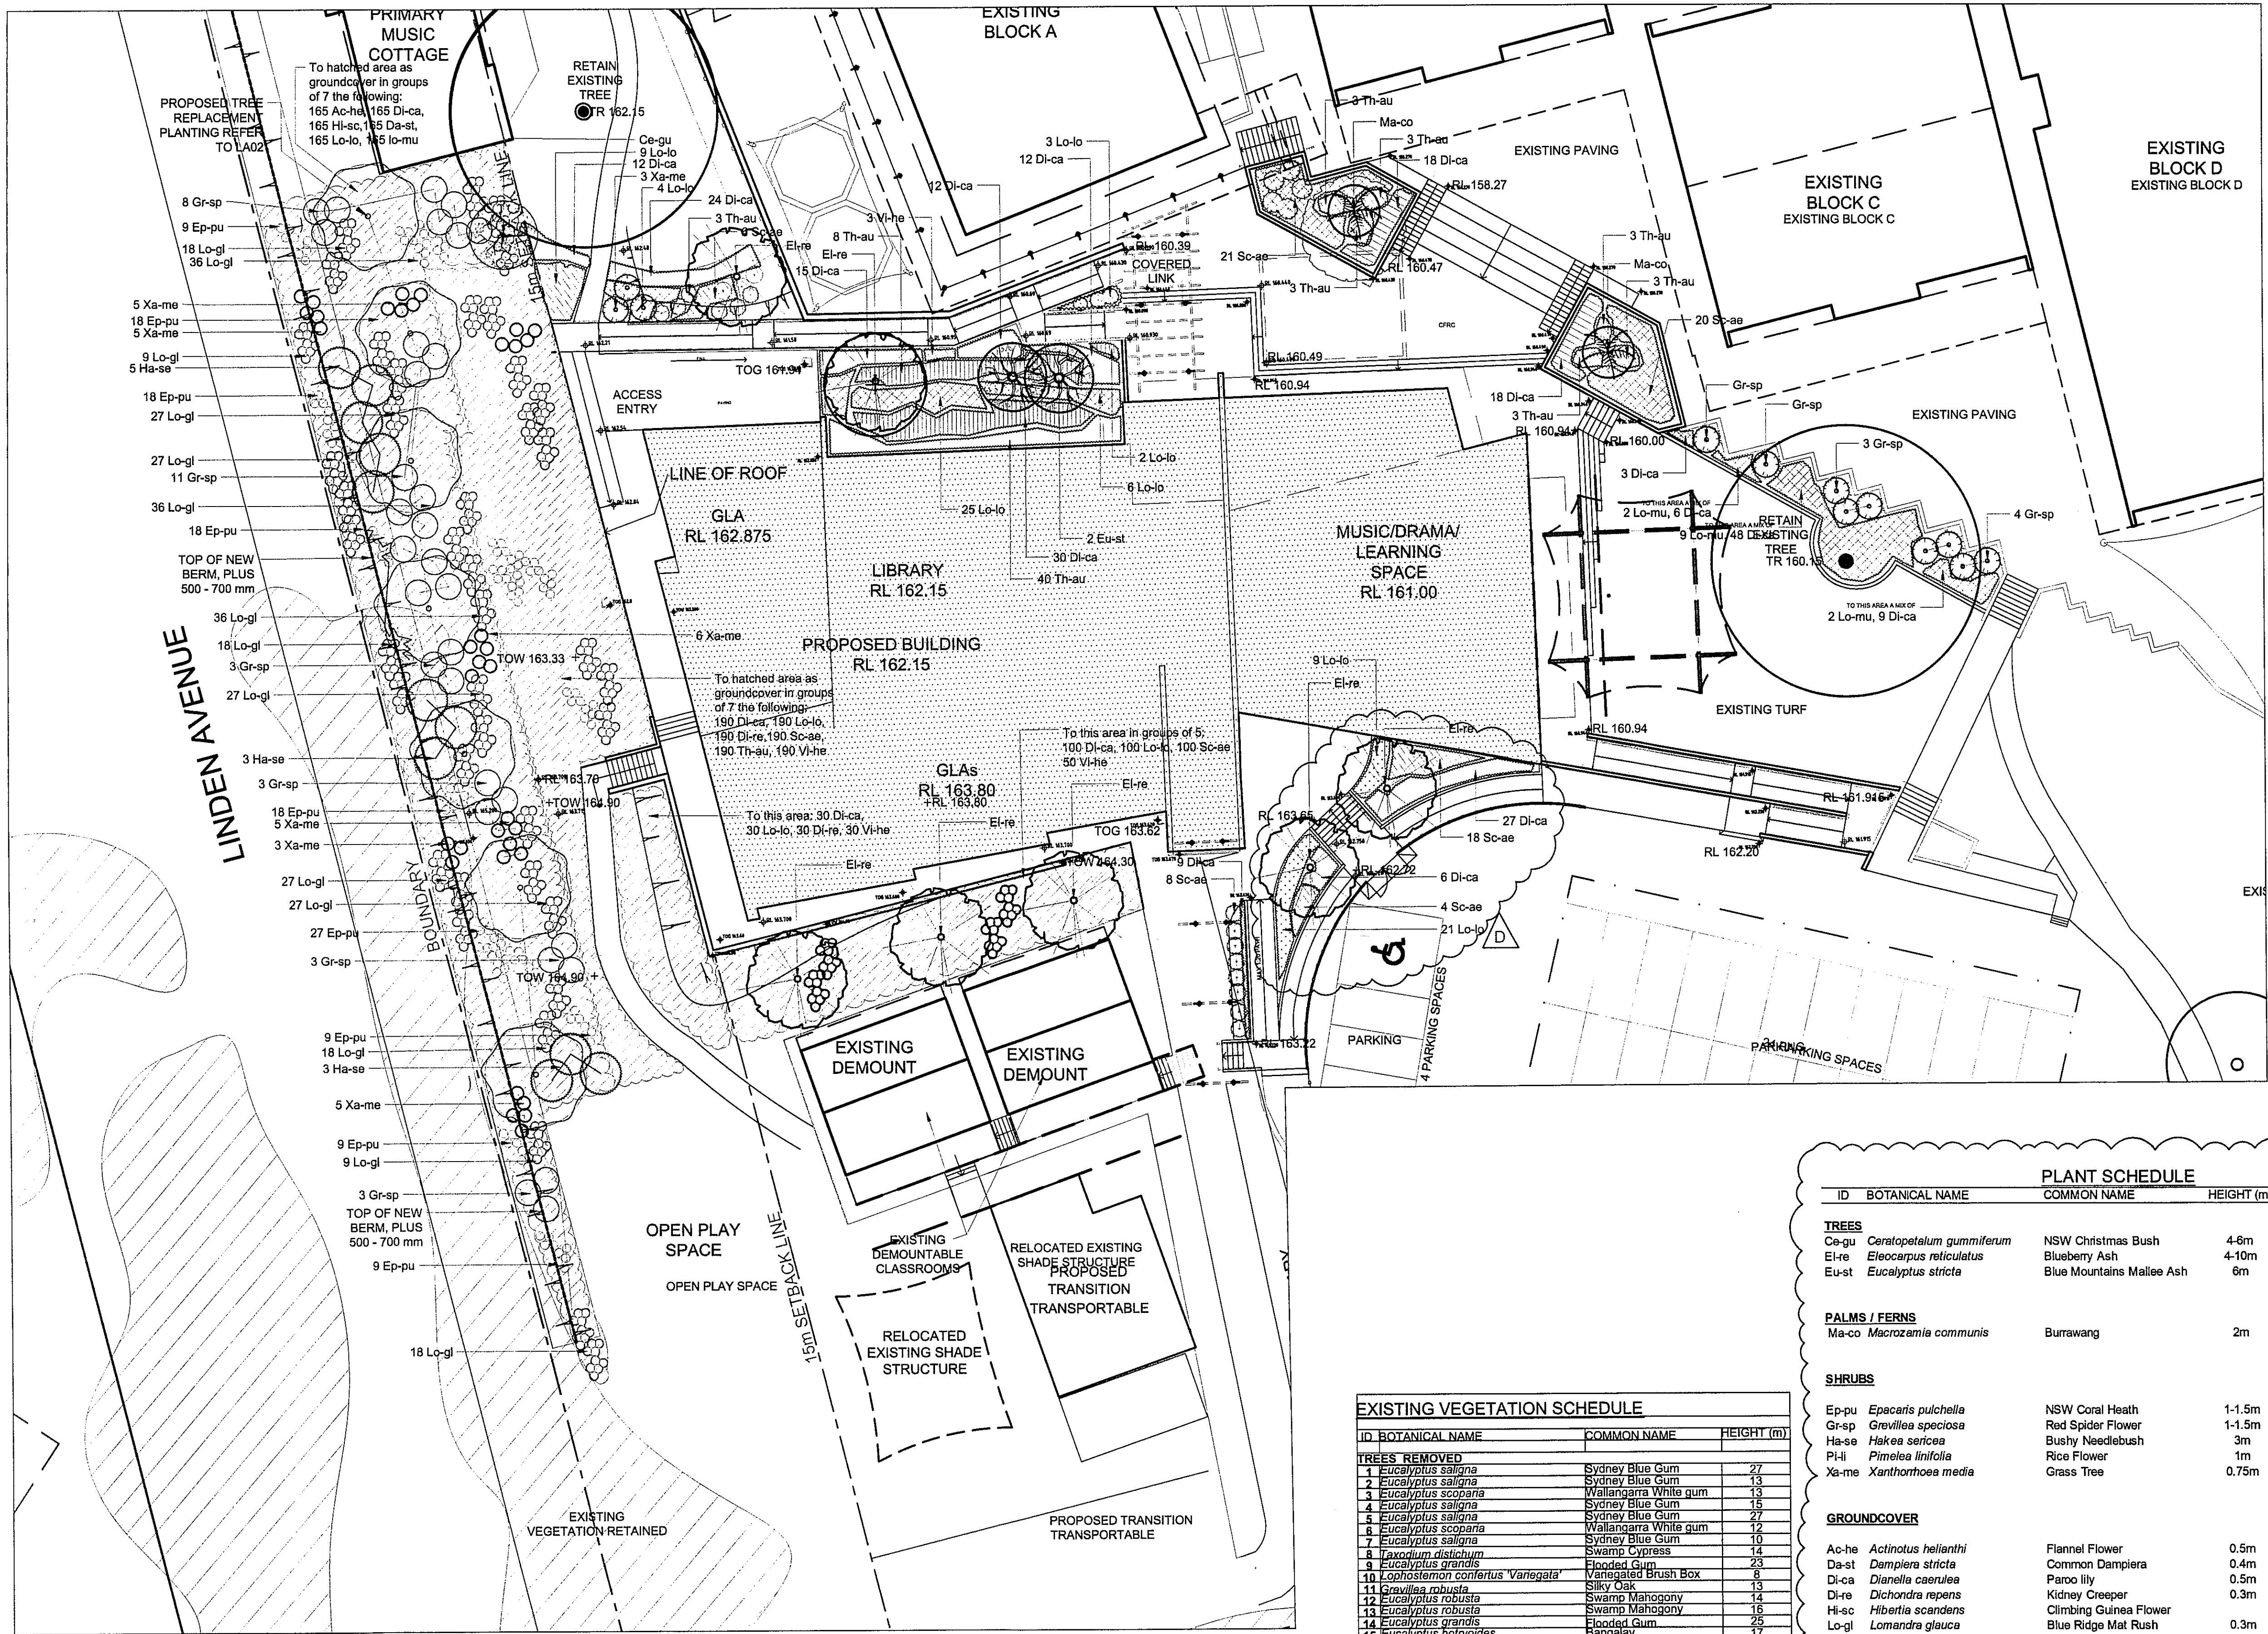

**LEGEND**

- SITE BOUNDARY
- LINE OF BUILDING OVER
- EXISTING TREE RETAINED
- EXISTING TREE REMOVED\*
- × TR 18.25 EXISTING TREE SPOT LEVEL
- +RL 20.0 PROPOSED SPOT LEVEL
- +TW 21.0 TOP OF WALL LEVEL
- +TOG 24.00 TOP OF GRATE LEVEL

\* PLEASE REFER TO ARBORICULTURAL REPORT PREPARED BY URBAN TREE MANAGEMENT PTY LTD, DATED OCT 20, 2010

\*FOR FURTHER PLANTING TO SITE REFER TO DRAWING No. LA02

| PLANT SCHEDULE                                                                                                   |                                  |                           |            |       |     |
|---|----------------------------------|---------------------------|------------|-------|-----|
| ID   | BOTANICAL NAME                   | COMMON NAME               | HEIGHT (m) | SIZE  | QTY |
| <b>TREES</b>   |                                  |                           |            |       |     |
| Ce-gu   | <i>Ceratopetalum gummiiferum</i> | NSW Christmas Bush        | 4-8m       | 75L   | 1   |
| El-re   | <i>Eleocharis reticulatus</i>    | Blueberry Ash             | 4-10m      | 100L  | 7   |
| Eu-st   | <i>Eucalyptus stricta</i>        | Blue Mountains Mallee Ash | 6m         | 75L   | 2   |
| <b>PALMS / FERNS</b>                                                                                             |                                  |                           |            |       |     |
| Ma-co   | <i>Macrozamia communis</i>       | Burrawang                 | 2m         | 75L   | 2   |
| <b>SHRUBS</b>   |                                  |                           |            |       |     |
| Ep-pu   | <i>Epacris pulchella</i>         | NSW Coral Heath           | 1-1.5m     | 150mm | 135 |
| Gr-sp   | <i>Grevillea speciosa</i>        | Red Spider Flower         | 1-1.5m     | 5L    | 40  |
| Ha-se   | <i>Hakea sericea</i>             | Bushy Needlebrush         | 3m         | 45L   | 11  |
| Pl-li   | <i>Pimelea limifolia</i>         | Rice Flower               | 1m         | 5L    | 0   |
| Xa-me   | <i>Xanthorrhoea media</i>        | Grass Tree                | 0.75m      | 5L    | 32  |
| <b>GROUNDCOVER</b>                                                                                               |                                  |                           |            |       |     |
| Ac-he   | <i>Actinotus helianthi</i>       | Flannel Flower            | 0.5m       | 150mm | 165 |
| Da-st   | <i>Dampiera stricta</i>          | Common Dampiera           | 0.4m       | 150mm | 165 |
| Di-ca   | <i>Dianella caerulea</i>         | Paroo Lily                | 0.5m       | 150mm | 734 |
| Di-re   | <i>Dichondra repens</i>          | Kidney Creeper            | 0.3m       | 150mm | 220 |
| Hi-sc   | <i>Hibbertia scandens</i>        | Climbing Guinea Flower    |            | 150mm | 165 |
| Lo-gl   | <i>Lomandra glauca</i>           | Blue Ridge Mat Rush       | 0.3m       | 150mm | 0   |
| Lo-lo   | <i>Lomandra longifolia</i>       | Spiny-headed mat-rush     | 1m         | 150mm | 564 |
| Lo-mu   | <i>Lomandra multiflora</i>       | Many Flowered Mat Rush    | 0.8m       | 150mm | 178 |
| Sc-ae   | <i>Scaevola aemula</i>           | Fairy Fan Flower          | 0.4m       | 150mm | 367 |
| Th-au   | <i>Themeda australis</i>         | Kangaroo Grass            | 0.5m       | 150mm | 259 |
| Vi-he   | <i>Viola hederacea</i>           | Native Violet             | 0.2m       | 150mm | 273 |
| <b>NOTE:</b><br>* Plant quantities on planting plan take precedence over quantities identified in this schedule. |                                  |                           |            |       |     |

| EXISTING VEGETATION SCHEDULE                                                                               |                                          |                       |
|---|------------------------------------------|-----------------------|
| ID   | BOTANICAL NAME                           | COMMON NAME           |
| <b>TREES REMOVED</b>                                                                                       |                                          |                       |
| 1   | <i>Eucalyptus saligna</i>                | Sydney Blue Gum       |
| 2   | <i>Eucalyptus saligna</i>                | Sydney Blue Gum       |
| 3   | <i>Eucalyptus scoparia</i>               | Wallangarra White gum |
| 4   | <i>Eucalyptus saligna</i>                | Sydney Blue Gum       |
| 5   | <i>Eucalyptus saligna</i>                | Sydney Blue Gum       |
| 6   | <i>Eucalyptus scoparia</i>               | Wallangarra White gum |
| 7   | <i>Eucalyptus saligna</i>                | Sydney Blue Gum       |
| 8   | <i>Taxodium distichum</i>                | Swamp Cypress         |
| 9   | <i>Eucalyptus grandis</i>                | Flooded Gum           |
| 10   | <i>Lophostemon confertus</i> 'Variegata' | Variegated Brush Box  |
| 11   | <i>Grevillea robusta</i>                 | Silky Oak             |
| 12   | <i>Eucalyptus robusta</i>                | Swamp Mahogany        |
| 13   | <i>Eucalyptus robusta</i>                | Swamp Mahogany        |
| 14   | <i>Eucalyptus grandis</i>                | Flooded Gum           |
| 15   | <i>Eucalyptus tereticornis</i>           | Bangalay              |
| 16   | <i>Corymbia citriodora</i>               | Lemon Scented Gum     |
| 17   | <i>Corymbia citriodora</i>               | Lemon Scented Gum     |
| 18   | <i>Corymbia citriodora</i>               | Lemon Scented Gum     |
| 19   | <i>Corymbia citriodora</i>               | Lemon Scented Gum     |
| 20   | <i>Corymbia citriodora</i>               | Lemon Scented Gum     |
| <b>NOTE:</b><br>Tree heights as per report prepared by Urban Tree Management Pty Ltd, dated 20th Oct 2010. |                                          |                       |

taylor  
brammer

218 Oxford Street, Woolahra, NSW, Australia, 2025  
tel: (02) 9387 8855 fax: (02) 9387 8155  
e: sydney@taylorbrammer.com.au

sydney

brisbane

perth

| Issue | Comments                                                     | Date       |
|-------|--------------------------------------------------------------|------------|
| A     | DA                                                           | 02/11/2010 |
| B     | REVISED DA                                                   | 02/02/2011 |
| C     | REVISED PLANT SELECTION TO ADHERE TO FIRE RESTRICTIONS       | 15/07/2011 |
| D     | REMOVAL OF XANTHORRHOEA MEDIA TO ADHERE TO FIRE RESTRICTIONS | 21/07/2011 |

PROJECT  
COVENANT CHRISTIAN SCHOOL,  
BELROSE

JOB NUMBER  
15-1218

0 2 4 8 12m

DRAWING TITLE  
LANDSCAPE PLAN PHASE 2

DRAWN  
JS

CHECKED  
DMT

DATE CREATED  
24/11/2010

SCALE  
1:200 @ A1

DRAWING NUMBER  
LA01

ISSUE  
D