


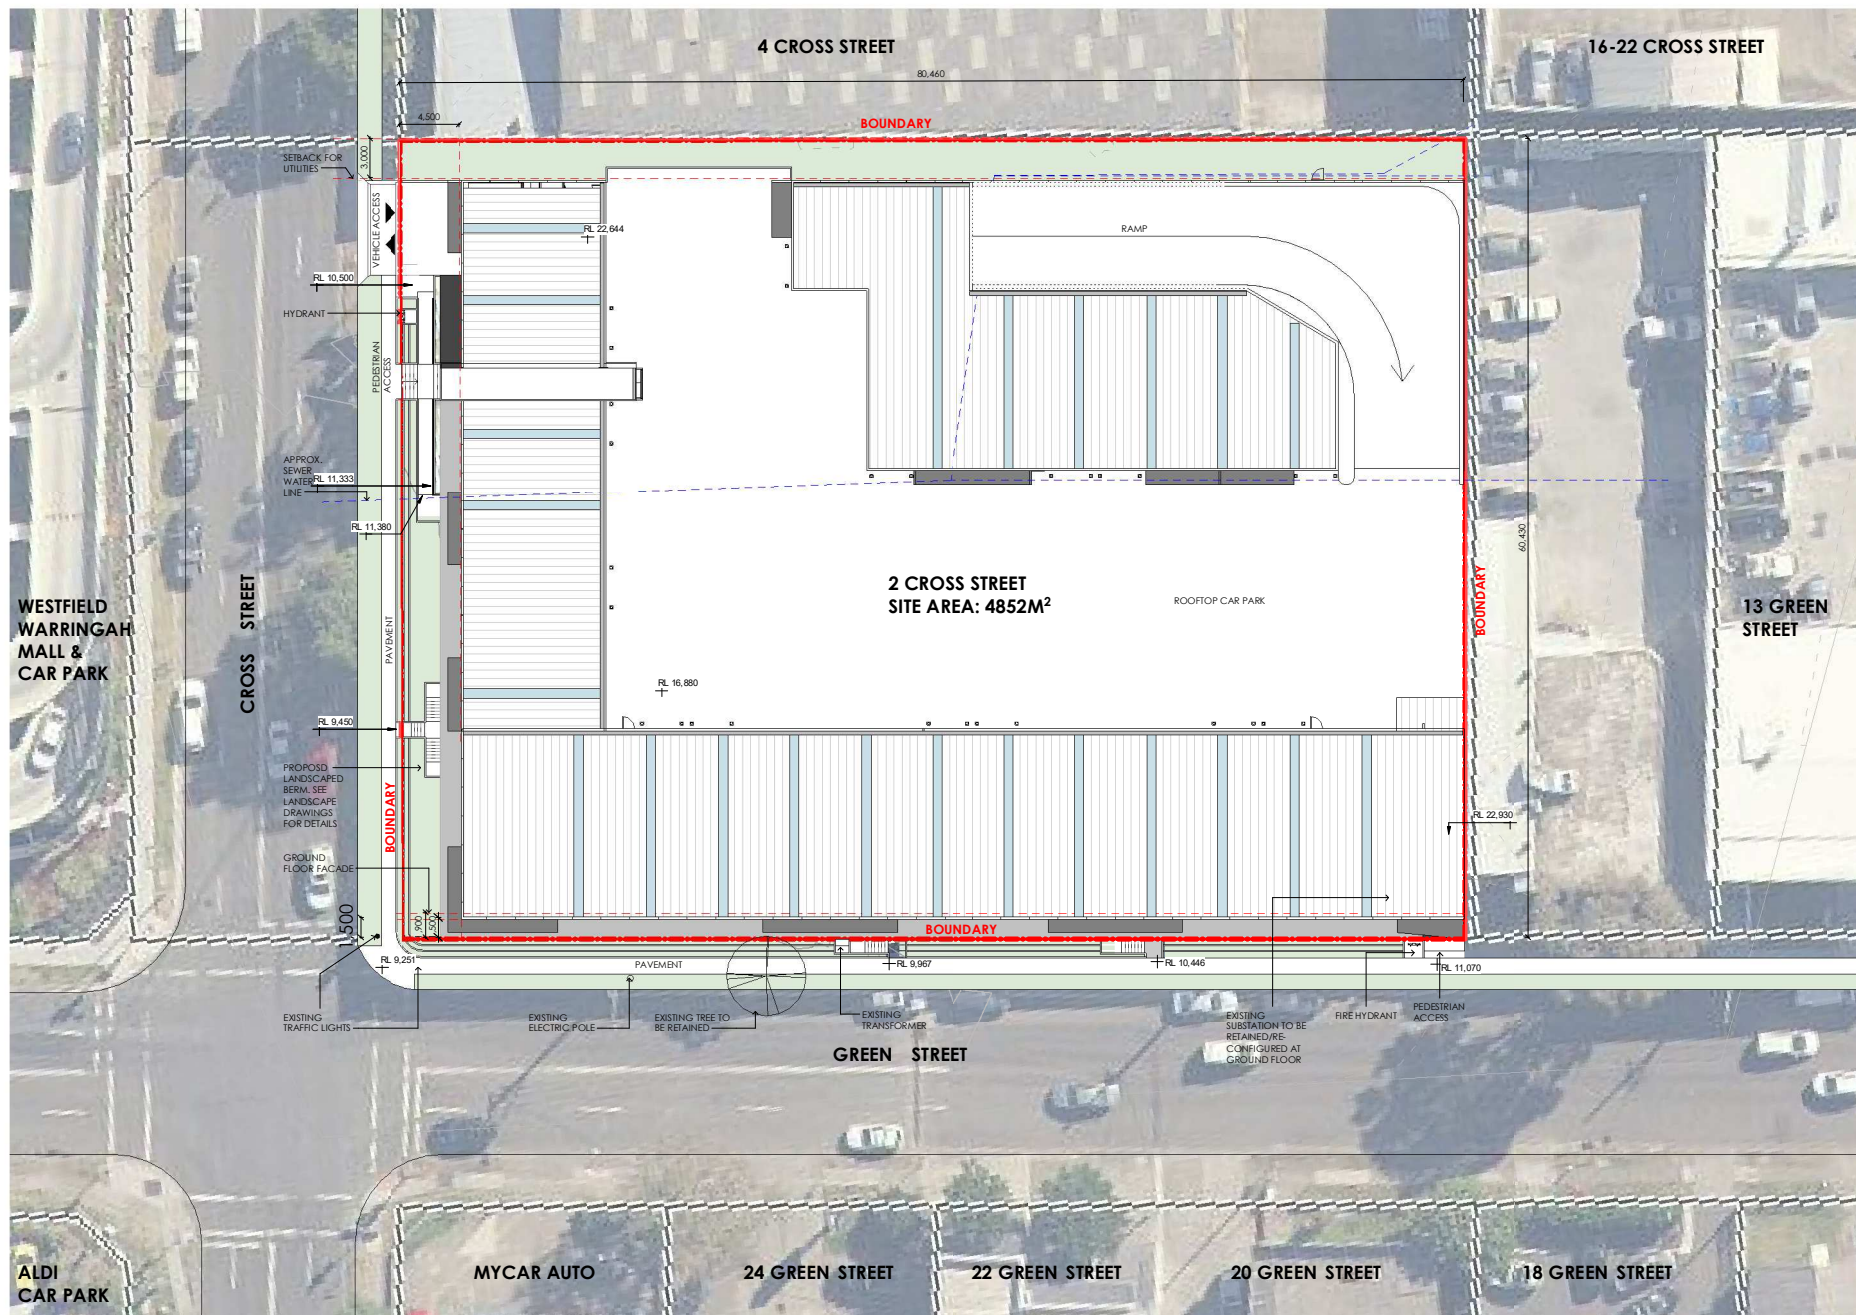

1 NOTIFICATION PLAN
1:200 DA-600

NOTE: THE LOCATION OF PROPERTY ALIGNMENTS IS DETERMINED FROM SURVEY INFORMATION PROVIDED BY SURVEYOR.

FACEARCHITECTS A.B.N. 721 9926 6350 p page@facearchitects.com.au p 02 9425 1400 m 0424 400 317 w www.facearchitects.com.au Shop 2, 100 Alexander Street, Crows Nest, NSW 2008		THE LOCK UP 2 Cross Street Brookvale 2100		<table><tr><th>REVISION</th><th>DESCRIPTION</th><th>DATE</th></tr><tr><td>1</td><td>NOTIFICATION PLAN</td><td>18.12.20</td></tr><tr><td> </td><td> </td><td> </td></tr><tr><td> </td><td> </td><td> </td></tr><tr><td> 