



FIFTH SEASON

LANDSCAPES

CONCEPT DESIGN PACKAGE - REVISION D:
1102 BARRENJOEY RD, PALM BEACH
MARCH 2022




LANDSCAPE CONCEPT PLAN - GROUND FLOOR

1102 BARRENJOEY RD, PALM BEACH

DESIGNED BY LC	DRAWN BY LC	CHECKED BY PA	DATE 28/02/22	REVISIONS
CLIENT Asia Digital Investments Pty Ltd	PAGE SIZE A2	SCALE 1:100	REVISION C	A 01/12/21 B 03/12/21 C Amended to reflect updated architectural
DRAWING NUMBER LCP-01	REVISION C	SHEET 01 OF 01		
www.fifthseasonlandscapes.com.au 13 Gibbes St, Chatswood NSW 2067 T 02 9417 2111 Lic. No. 180565C				



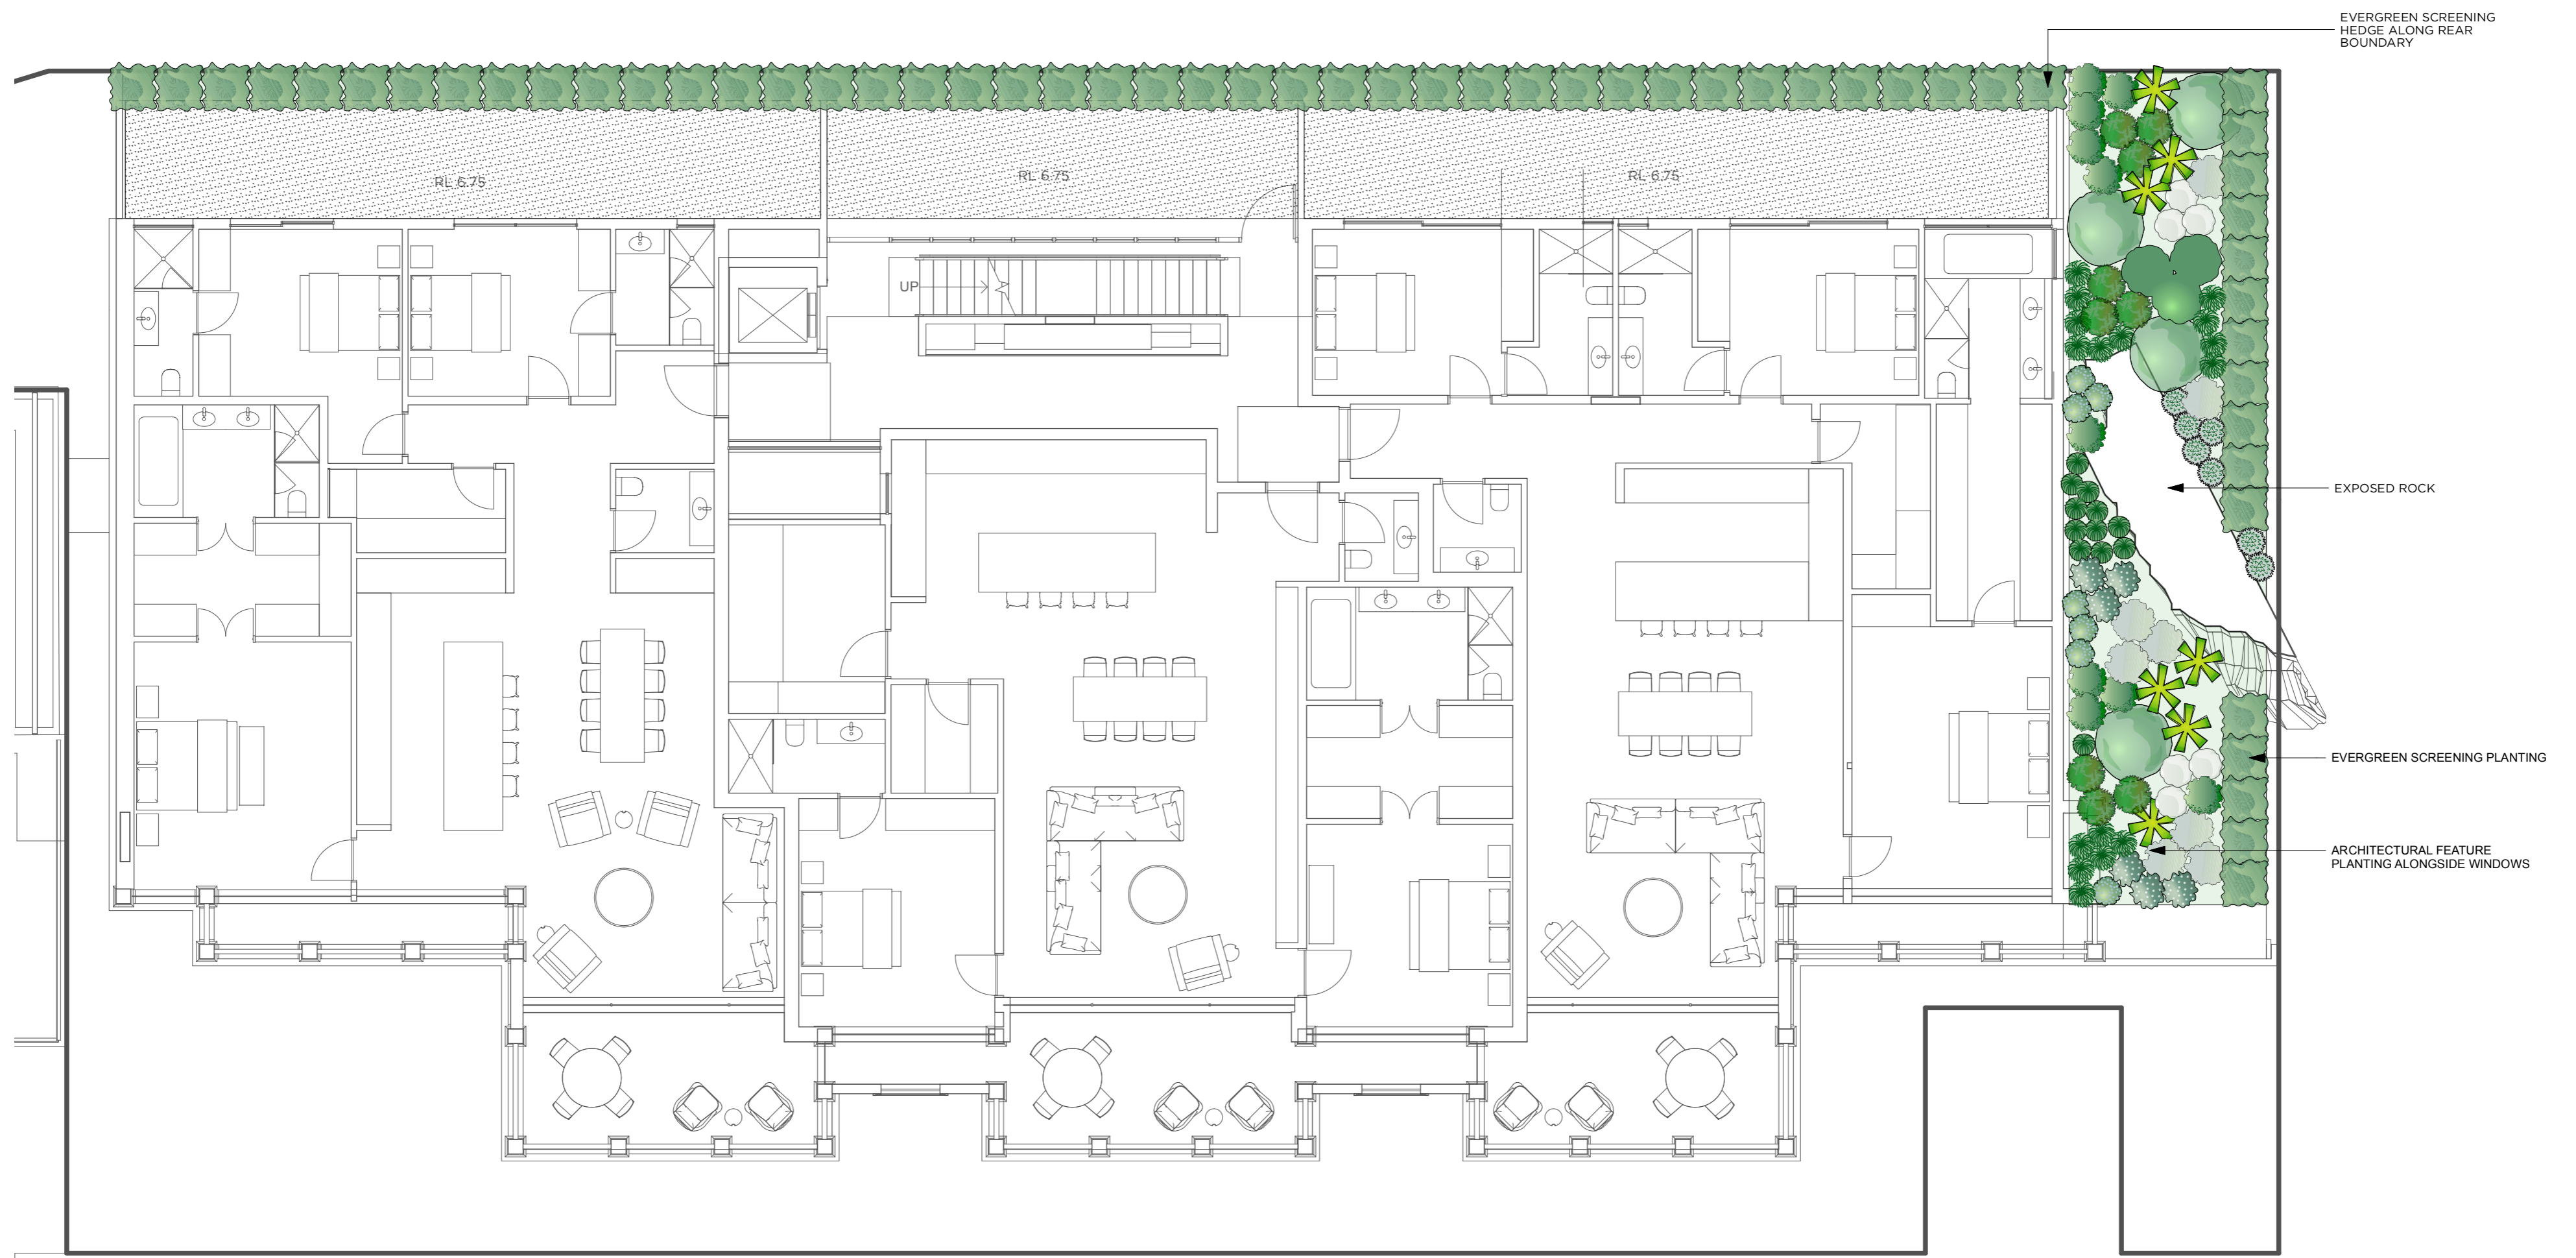

EVERGREEN SCREENING HEDGE ALONG REAR BOUNDARY

EXPOSED ROCK

EVERGREEN SCREENING PLANTING


ARCHITECTURAL FEATURE PLANTING ALONGSIDE WINDOWS

LANDSCAPE CONCEPT PLAN - FIRST FLOOR
1102 BARRENJOEY RD, PALM BEACH

DESIGNED BY LC	DRAWN BY LC	CHECKED BY PA	DATE 04/03/22	REVISIONS
CLIENT Asia Digital Investments Pty Ltd	PAGE SIZE A2	SCALE 1:100		A 01/12/21
DRAWING NUMBER LCP-02	REVISION D	SHEET 01 OF 01		B 03/12/21 C 28/02/22 D Amended to reflect updated architectural

www.fifthseasonlandscapes.com.au
13 Gibbs St, Chatswood NSW 2067
T 02 9417 2111 | Lic. No. 180965C



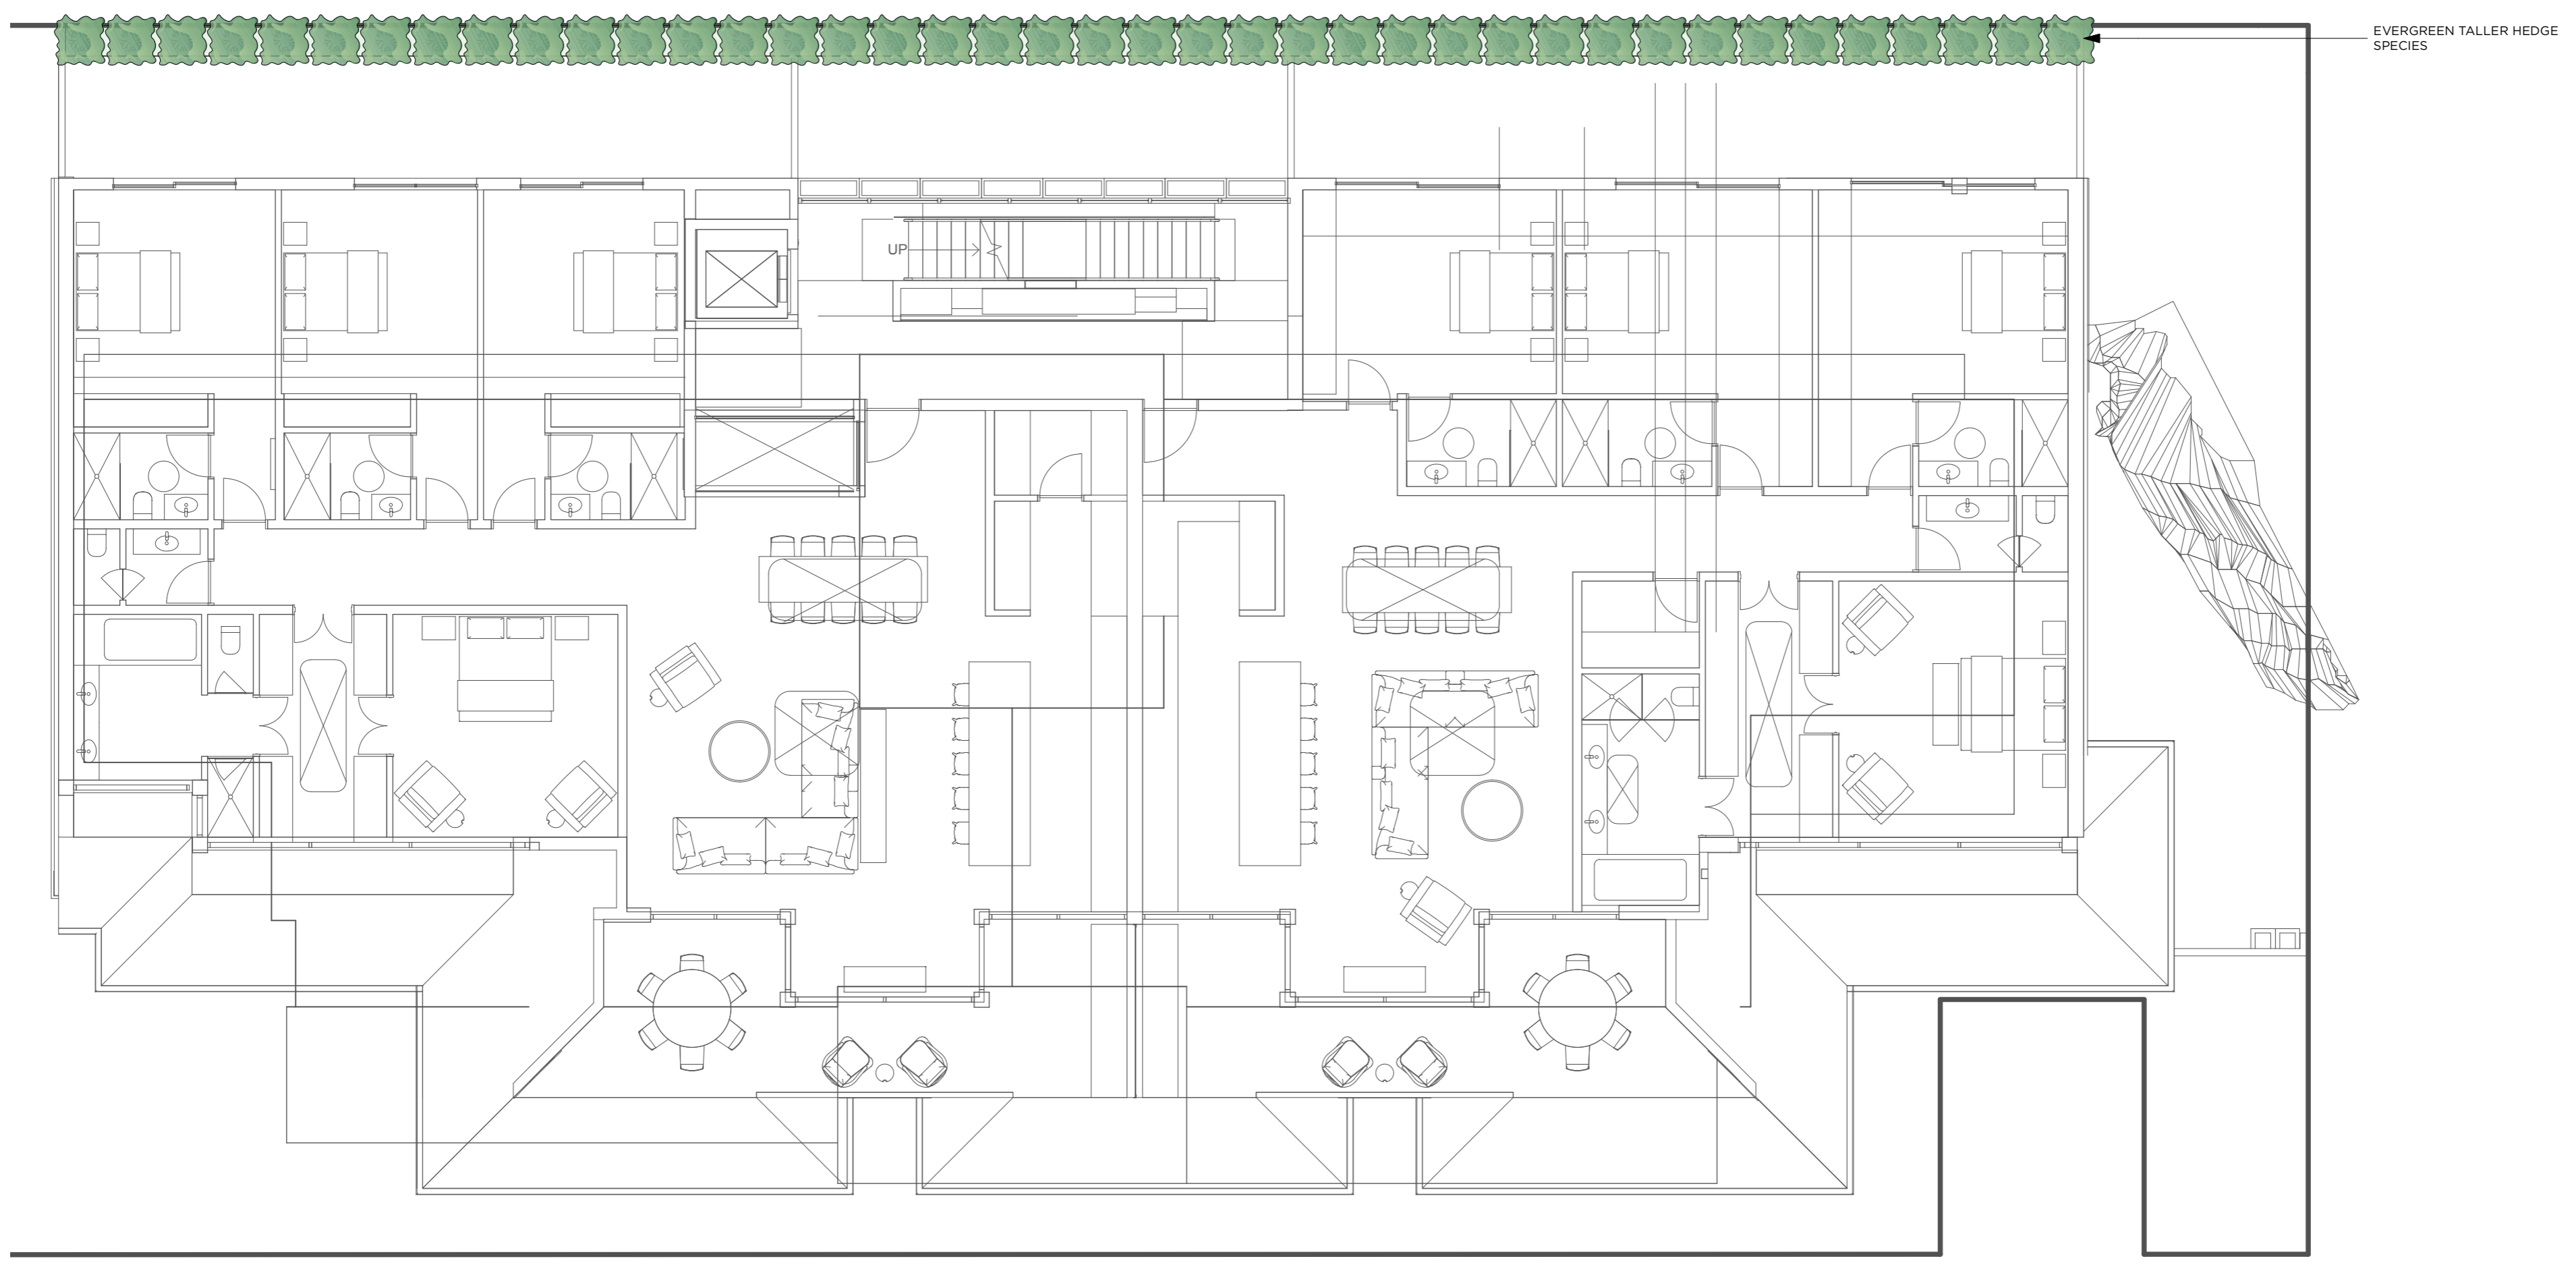


LANDSCAPE CONCEPT PLAN - SECOND FLOOR
 1102 BARRENJOEY RD, PALM BEACH

DESIGNED BY LC	DRAWN BY LC	CHECKED BY PA	DATE 28/02/22	REVISIONS
CLIENT Asia Digital Investments Pty Ltd	PAGE SIZE A2	SCALE 1:100	SHEET 01 OF 01	A 01/12/21 B 03/12/21 C Amended to reflect updated architectural
DRAWING NUMBER LCP-03	REVISION C			
www.fifthseasonlandscapes.com.au 13 Gibbes St, Chatswood NSW 2067 T 02 9417 2111 Lic. No. 180565C				




Plant List	Images	ID	Qty	Botanical Name	Common Name	Mature Height	Mature Spread	Scheduled Size
Trees								
	WAF	1	1	Waterhousea floribunda	Weeping Lily Pilly	30m	10m	100L
Shrubs								
	Cgla 'GW'	6	6	Casuarina glauca 'Green Wave'	Green Wave	1-2m	1-2m	300mm
	CoAl	4	4	Correa alba	White Correa	0.9 - 1.5m	0.9 - 1.2m	300mm
	Hpet	35	35	Helichrysum petiolare	Licorice Plant	0.5m	0.8m	200mm
	Lcon	77	77	Lomandra confertifolia 'Little con'	Matt Rush	0.4m	0.4m	200mm
	Pa	6	6	Plectranthus argentatus	Silver Shield	0.75m	0.75m	200mm
	Ri	15	15	Rhaplophoe indica	Indian Hawthorn	1m	1m	200mm
	Sa	105	105	Syzgium australe 'Resilience'	Lily Pilly	2m	1m	300mm
	Wf	26	26	Westringia fruticosa	Coastal Rosemary	1m	1m	200mm
Grasses								
	Zt	32	32	Zoysia tenuifolium	No-mow Lawn Grass	0.3m	0.3m	140mm
Perennials								
Climbers								
Succulents								
	Khil	17	17	Kalanchoe hillebrandii	Silver Teaspoons	0.9m	0.9m	300mm
Ground Covers								
	Cgla	31	31	Carpobrotus glaucescens	Coastal Moonflower, Pigface, Iceplant	0.3m	1.2m	140mm
	Cc	88	88	Casuarina glauca 'Cousin It'	Cousin It	0.1m	1m	140mm
	Rop	3	3	Rosmarinus officinalis prostratus	Prostrate Rosemary	0.3m	1m	140mm
	Ss	32	32	Senecio serpens	Blue Chalk Sticks	0.2m	0.6m	140mm
Fern								
Herb								
Accent								
	Dex	17	17	Doryanthes excelsa	Gymea Lily, Giant Lily	1.5m	1.2m	300mm
	Cb	25	25	Crassula ovata 'Blue Bird'	Blue Jade Plant	0.9m	0.8m	300mm
Total			520					

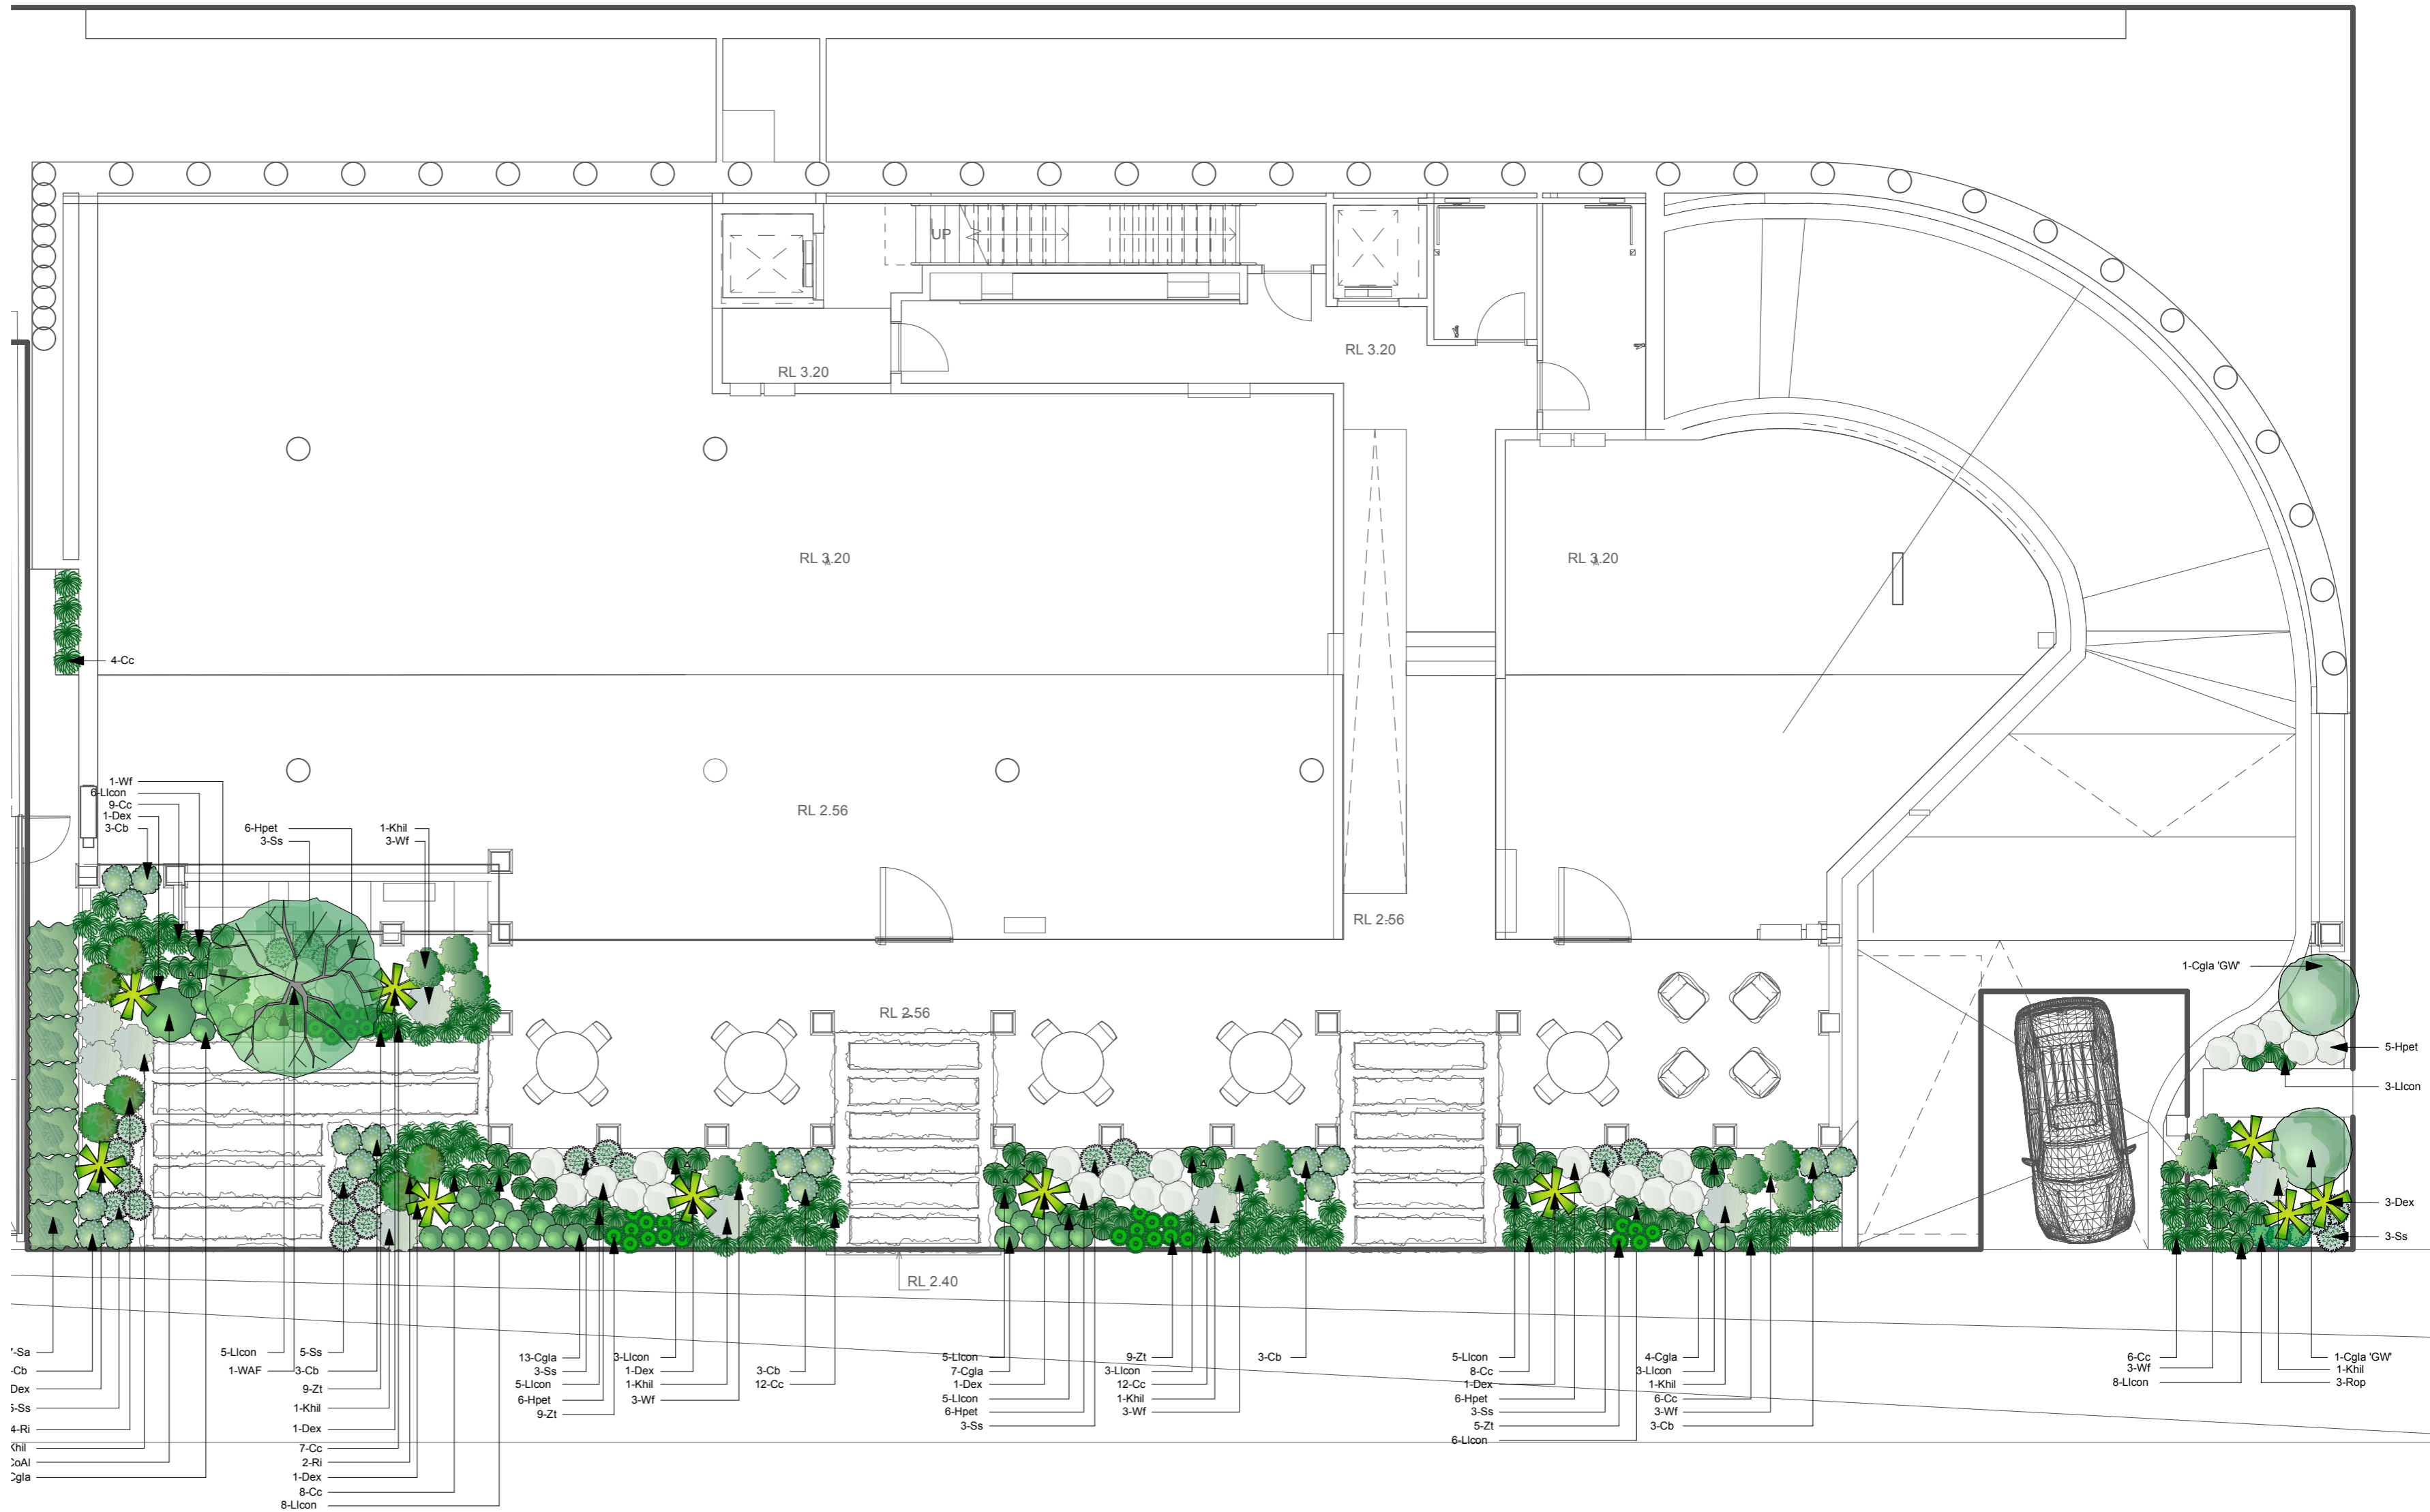

WATERHOUSEA FLORIBUNDA



CASUARINA GLAUCA 'GREEN WAVE'

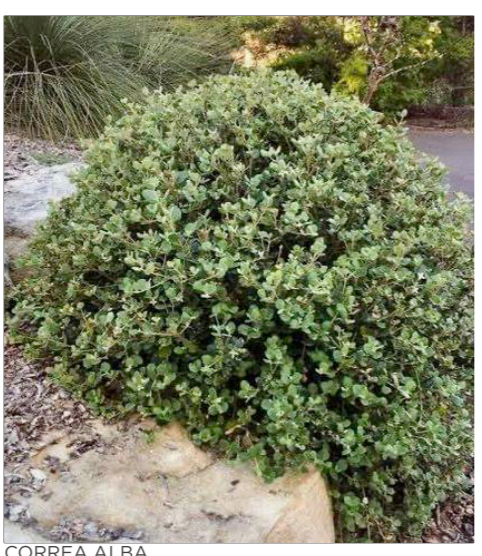

CORREA ALBA



HELIOCHRYSUM PETIOLE



LOMANDRA CONFERTIFOLIA 'LITTLE CON'



DORYANTHES EXCELSA



CARPOBROTUS GLAUCESCENS



WESTRINGIA FRUTICOSA



ROSMARINUS OFFICINALIS 'PROSTRATUS'






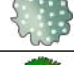







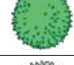



PLANTING PLAN - GROUND FLOOR



1102 BARRENJOEY RD, PALM BEACH

DESIGNED BY LC	DRAWN BY LC	CHECKED BY PA	DATE 28/02/22
CLIENT Asia Digital Investments Pty Ltd	PAGE SIZE A2	SCALE 1:100	REVISIONS A 03/12/21 B Amended to reflect updated architectural
DRAWING NUMBER PLT-01	REVISION B	SHEET 01 OF 01	

www.fifthseasonlandscapes.com.au
13 Gibbes St, Chatswood NSW 2067
T 02 9417 2111 | Lic. No. 180965C




Plant List	Images	ID	Qty	Botanical Name	Common Name	Mature Height	Mature Spread	Scheduled Size
Trees								
	WAF	1	Waterhousia floribunda	Weeping Lilly Pilly	30m	10m	100L	
Shrubs								
	Ogla 'GW'	6	Casuarina glauca 'Green Wave'	Green Wave	1.2m	1.2m	300mm	
	CoAl	4	Correa alba	White Correa	0.9 - 1.5m	0.9 - 1.2m	300mm	
	Hpet	35	Helichrysum petiolare	Licorice Plant	0.5m	0.8m	200mm	
	Lcon	77	Lomandra confertifolia 'Little con'	Matt Rush	0.4m	0.4m	200mm	
	Pa	6	Plectranthus argentatus	Silver Shield	0.75m	0.75m	200mm	
	Ri	15	Rhipidopsis indica	Indian Hawthorn	1m	1m	200mm	
	Sa	105	Sycyglum australe 'Resilience'	Lilly Pilly	2m	1m	300mm	
	Wf	26	Westringia fruticosa	Coastal Rosemary	1m	1m	200mm	
Grasses								
	Zi	32	Zoysia tenuifolium	No-mow Lawn Grass	0.3m	0.3m	140mm	
Perennials								
Climbers								
Succulents								
	Khi	17	Kalanchoe hildebrandtii	Silver Teaspoons	0.9m	0.9m	300mm	
Ground Covers								
	Ogla	31	Carpobrotus glaucescens	Coastal Moonflower, Pigface, Iceplant	0.3m	1.2m	140mm	
	Cc	88	Casuarina glauca 'Cousin It'	Cousin It	0.1m	1m	140mm	
	Rop	3	Rosmarinus officinalis 'prostratus'	Prostrate Rosemary	0.3m	1m	140mm	
	Ss	32	Senecio serpens	Blue Chalk Sticks	0.2m	0.6m	140mm	
Fern								
Herb								
Accent								
	Dex	17	Doryanthes excelsa	Gymea Lily, Giant Lily	1.5m	1.2m	300mm	
	Cb	25	Crassula ovata 'Blue Bird'	Blue Jade Plant	0.9m	0.8m	300mm	
Total		520						

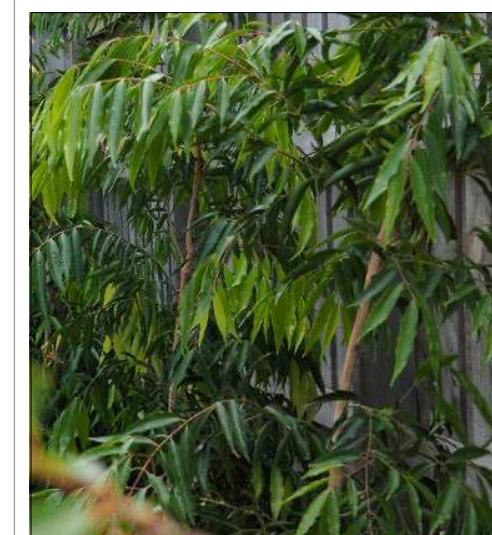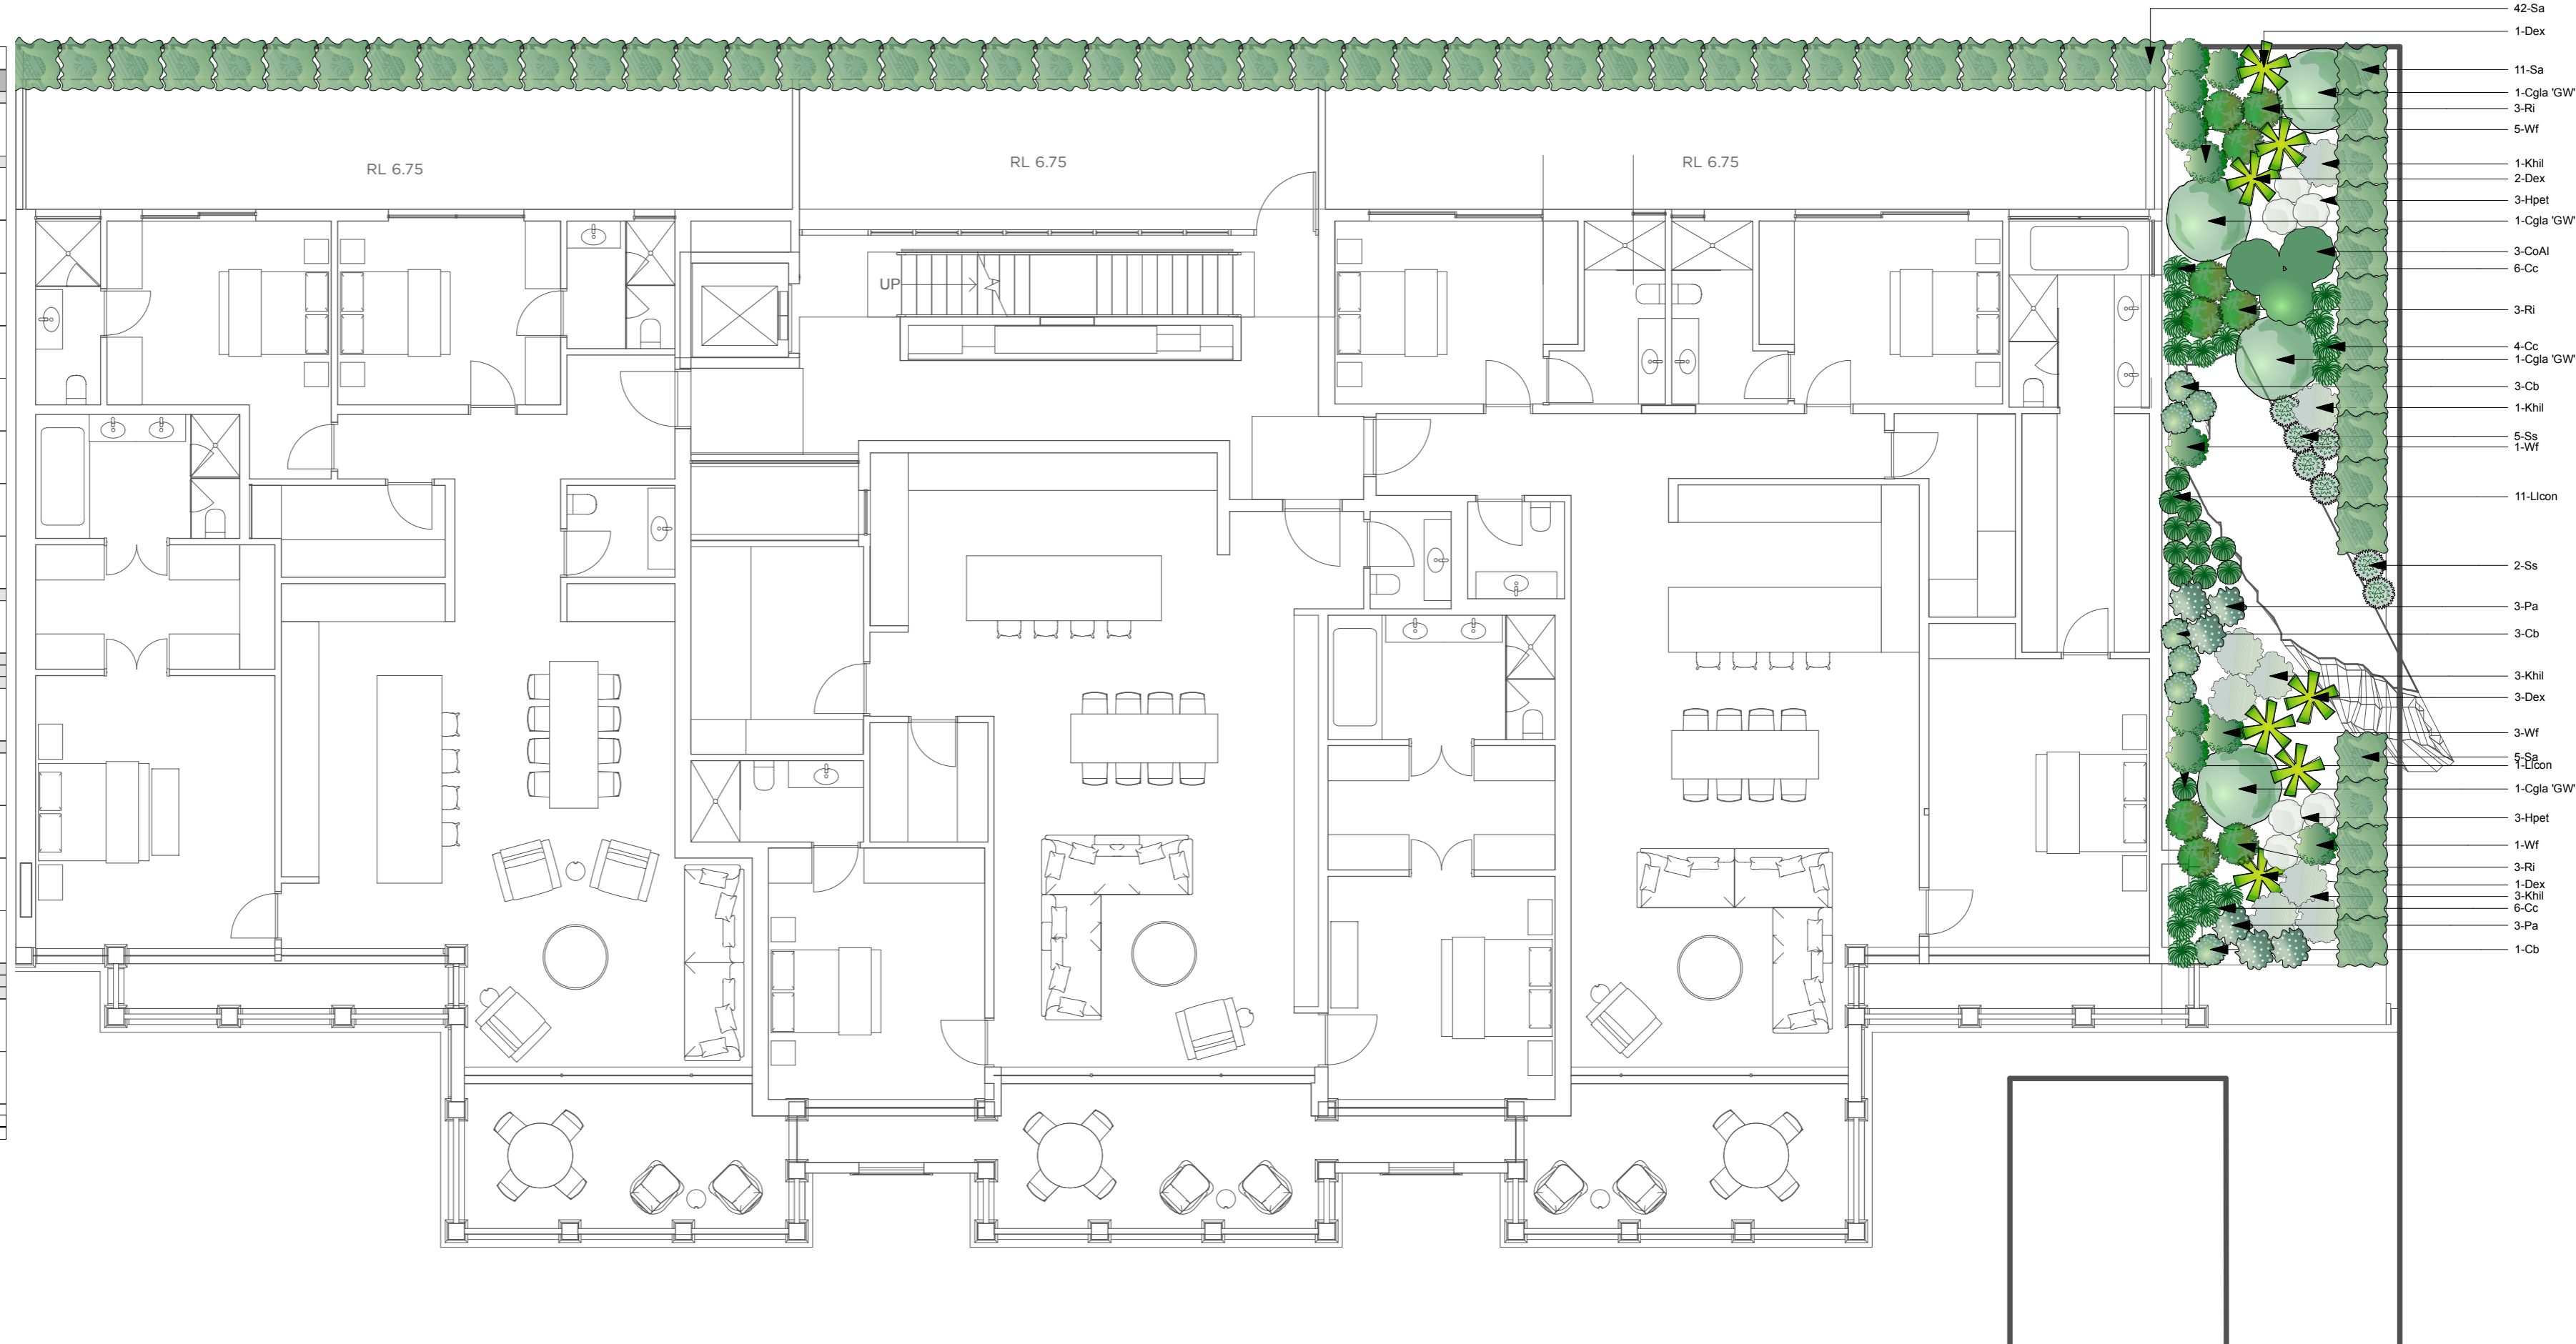

WATERHOUSIA FLORIBUNDA



CASUARINA GLAUCA 'GREEN WAVE'

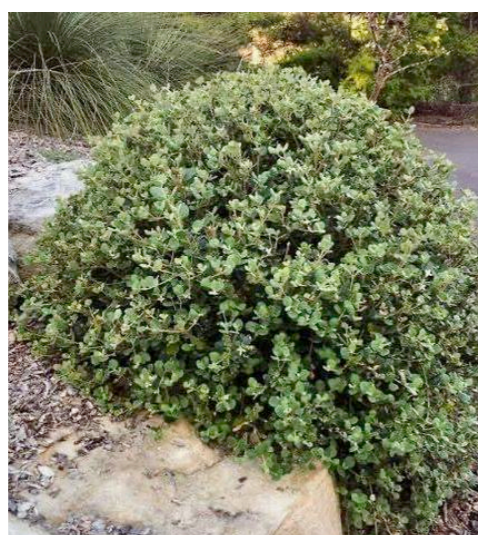

CORREA ALBA



HELIOSCHRYSUM PETIOLE



LOMANDRA CONFERTIA 'LITTLE CON'



DORYANTHES EXCELSA



CARPOBROTUS GLAUDESCENS



WESTRINGIA FRUTICOSA



ROSMARINUS OFFICIALIS 'PROSTRATUS'

PLANTING PLAN - FIRST FLOOR



1102 BARRENJOEY RD, PALM BEACH

DESIGNED BY LC	DRAWN BY LC	CHECKED BY PA	DATE 04/03/22	REVISIONS
CLIENT Asis Digital Investments Pty Ltd	PAGE SIZE A2	SCALE 1:100	A 01/12/21	
DRAWING NUMBER PLT-02	REVISION D	SHEET 01 OF 01	B 03/12/21	
			C 28/02/22	
			D Amended to reflect updated architectural	

www.fifthseasonlandscapes.com.au
13 Gibbs St, Chatswood NSW 2067
T 02 9417 2111 | Lic. No. 180965C



Plant List	Images	ID	Qty	Botanical Name	Common Name	Mature Height	Mature Spread	Scheduled Size
Trees								
		WAF	1	Waterhousia floribunda	Weeping Lilly Pilly	30m	10m	100L
Shrubs								
		Cgla 'GW'	6	Casuarina glauca 'Green Wave'	Green Wave	1.2m	1.2m	300mm
		CoAl	4	Correa alba	White Correa	0.9 - 1.5m	0.9 - 1.2m	300mm
		Hpet	35	Helichrysum petiolare	Licorice Plant	0.5m	0.8m	200mm
		Lcon	77	Lomandra confertifolia 'little con'	Matt Rush	0.4m	0.4m	200mm
		Pa	6	Plectranthus argentatus	Silver Shield	0.75m	0.75m	200mm
		Ri	15	Rhaphtolepis indica	Indian Hawthorn	1m	1m	200mm
		Sa	105	Syzygium australe 'Resilience'	Lilly Pilly	2m	1m	300mm
		Wf	26	Westringia fruticosa	Coastal Rosemary	1m	1m	200mm
Grasses								
		Zt	32	Zoysia tenuifolium	No-mow Lawn Grass	0.3m	0.3m	140mm
Perennials								
Climbers								
Succulents								
		Khil	17	Kalanchoe hildebrandii	Silver Teaspoons	0.9m	0.9m	300mm
Ground Covers								
		Cgla	31	Carpobrotus glaucescens	Coastal Moonflower, Pigface, Iceplant	0.3m	1.2m	140mm
		Cc	88	Casuarina glauca 'Cousin It'	Cousin It	0.1m	1m	140mm
		Rop	3	Rosmarinus officinalis 'prostratus'	Prostrate Rosemary	0.3m	1m	140mm
		Ss	32	Senecio serpens	Blue Chalk Sticks	0.2m	0.6m	140mm
Fern								
Herb								
Accent								
		Dex	17	Doryanthes excelsa	Gymea Lily, Giant Lily	1.5m	1.2m	300mm
		Cb	25	Crassula ovata 'Blue Bird'	Blue Jade Plant	0.9m	0.8m	300mm
Total			520					

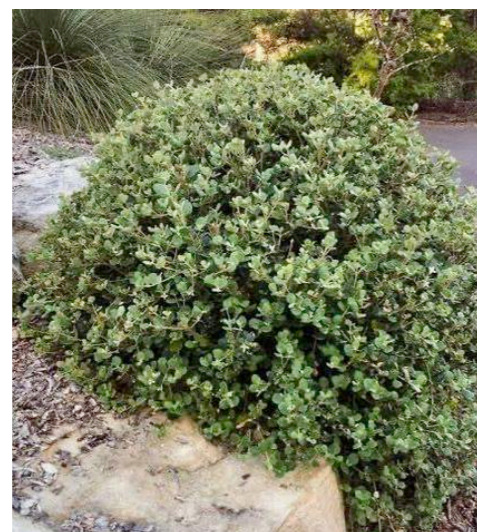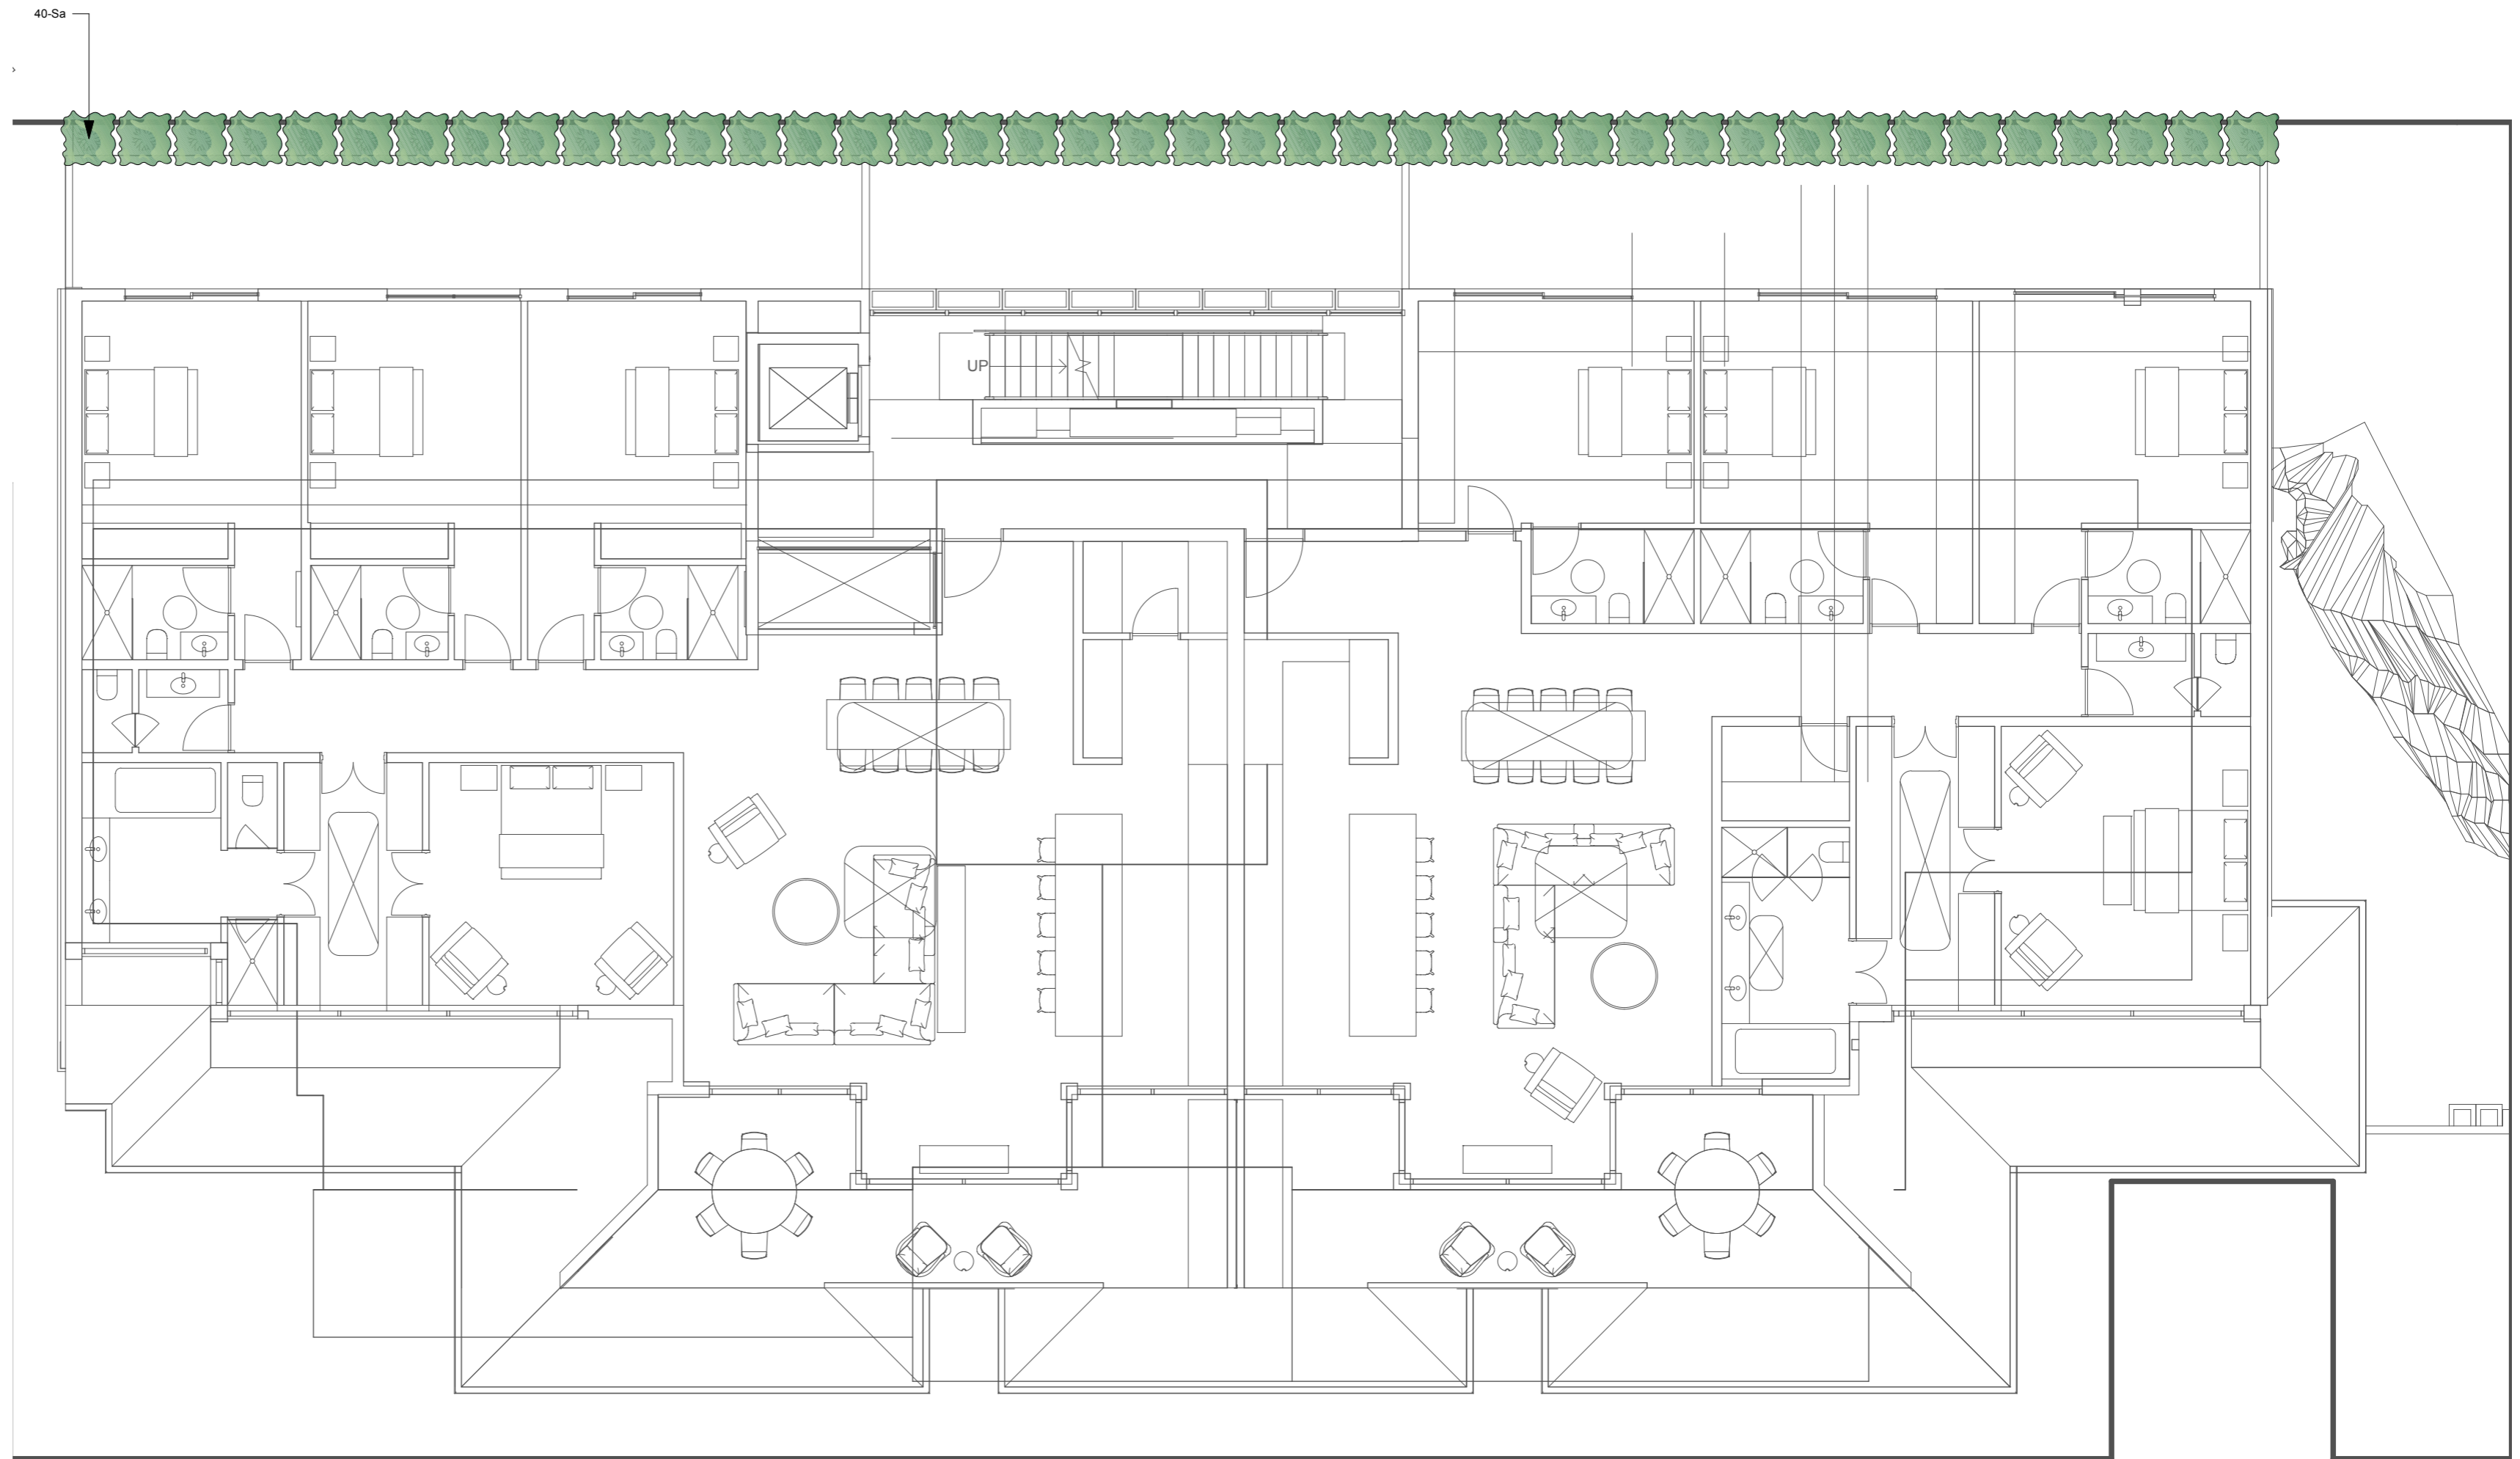

WATERHOUSIA FLORIBUNDA

CASUARINA GLAUCA 'GREEN WAVE'

CORREA ALBA

HELICHRYSUM PETIOLE

LOMANDRA CONFERTIA 'LITTLE CON'

DORYANTHES EXCELSA

CARPOBROTUS GLAUESCENS

WESTRINGIA FRUTICOSA

ROSMARINUS OFFICIALIS 'PROSTRATUS'

PLANTING PLAN - SECOND FLOOR

1102 BARRENJOEY RD, PALM BEACH

DESIGNED BY LC	DRAWN BY LC	CHECKED BY PA	DATE 28/02/22	REVISIONS
CLIENT Asia Digital Investments Pty Ltd	PAGE SIZE A2	SCALE 1:100	REVISION B	A 03/12/21 Amended to reflect updated architectural
DRAWING NUMBER PLT-03	REVISION B	SHEET 01 OF 01		

www.fifthseasonlandscapes.com.au
13 Gibbs St, Chatswood NSW 2067
T 02 9417 2111 | Lic. No. 180965C

