


LEGEND	
APZ SETBACK	---
GROUND LEVEL SETBACK	---
UPPER LEVEL SETBACK	---
1.5m DRAINAGE EASEMENT	---
OSD TANK	---
RETAINING WALL	---

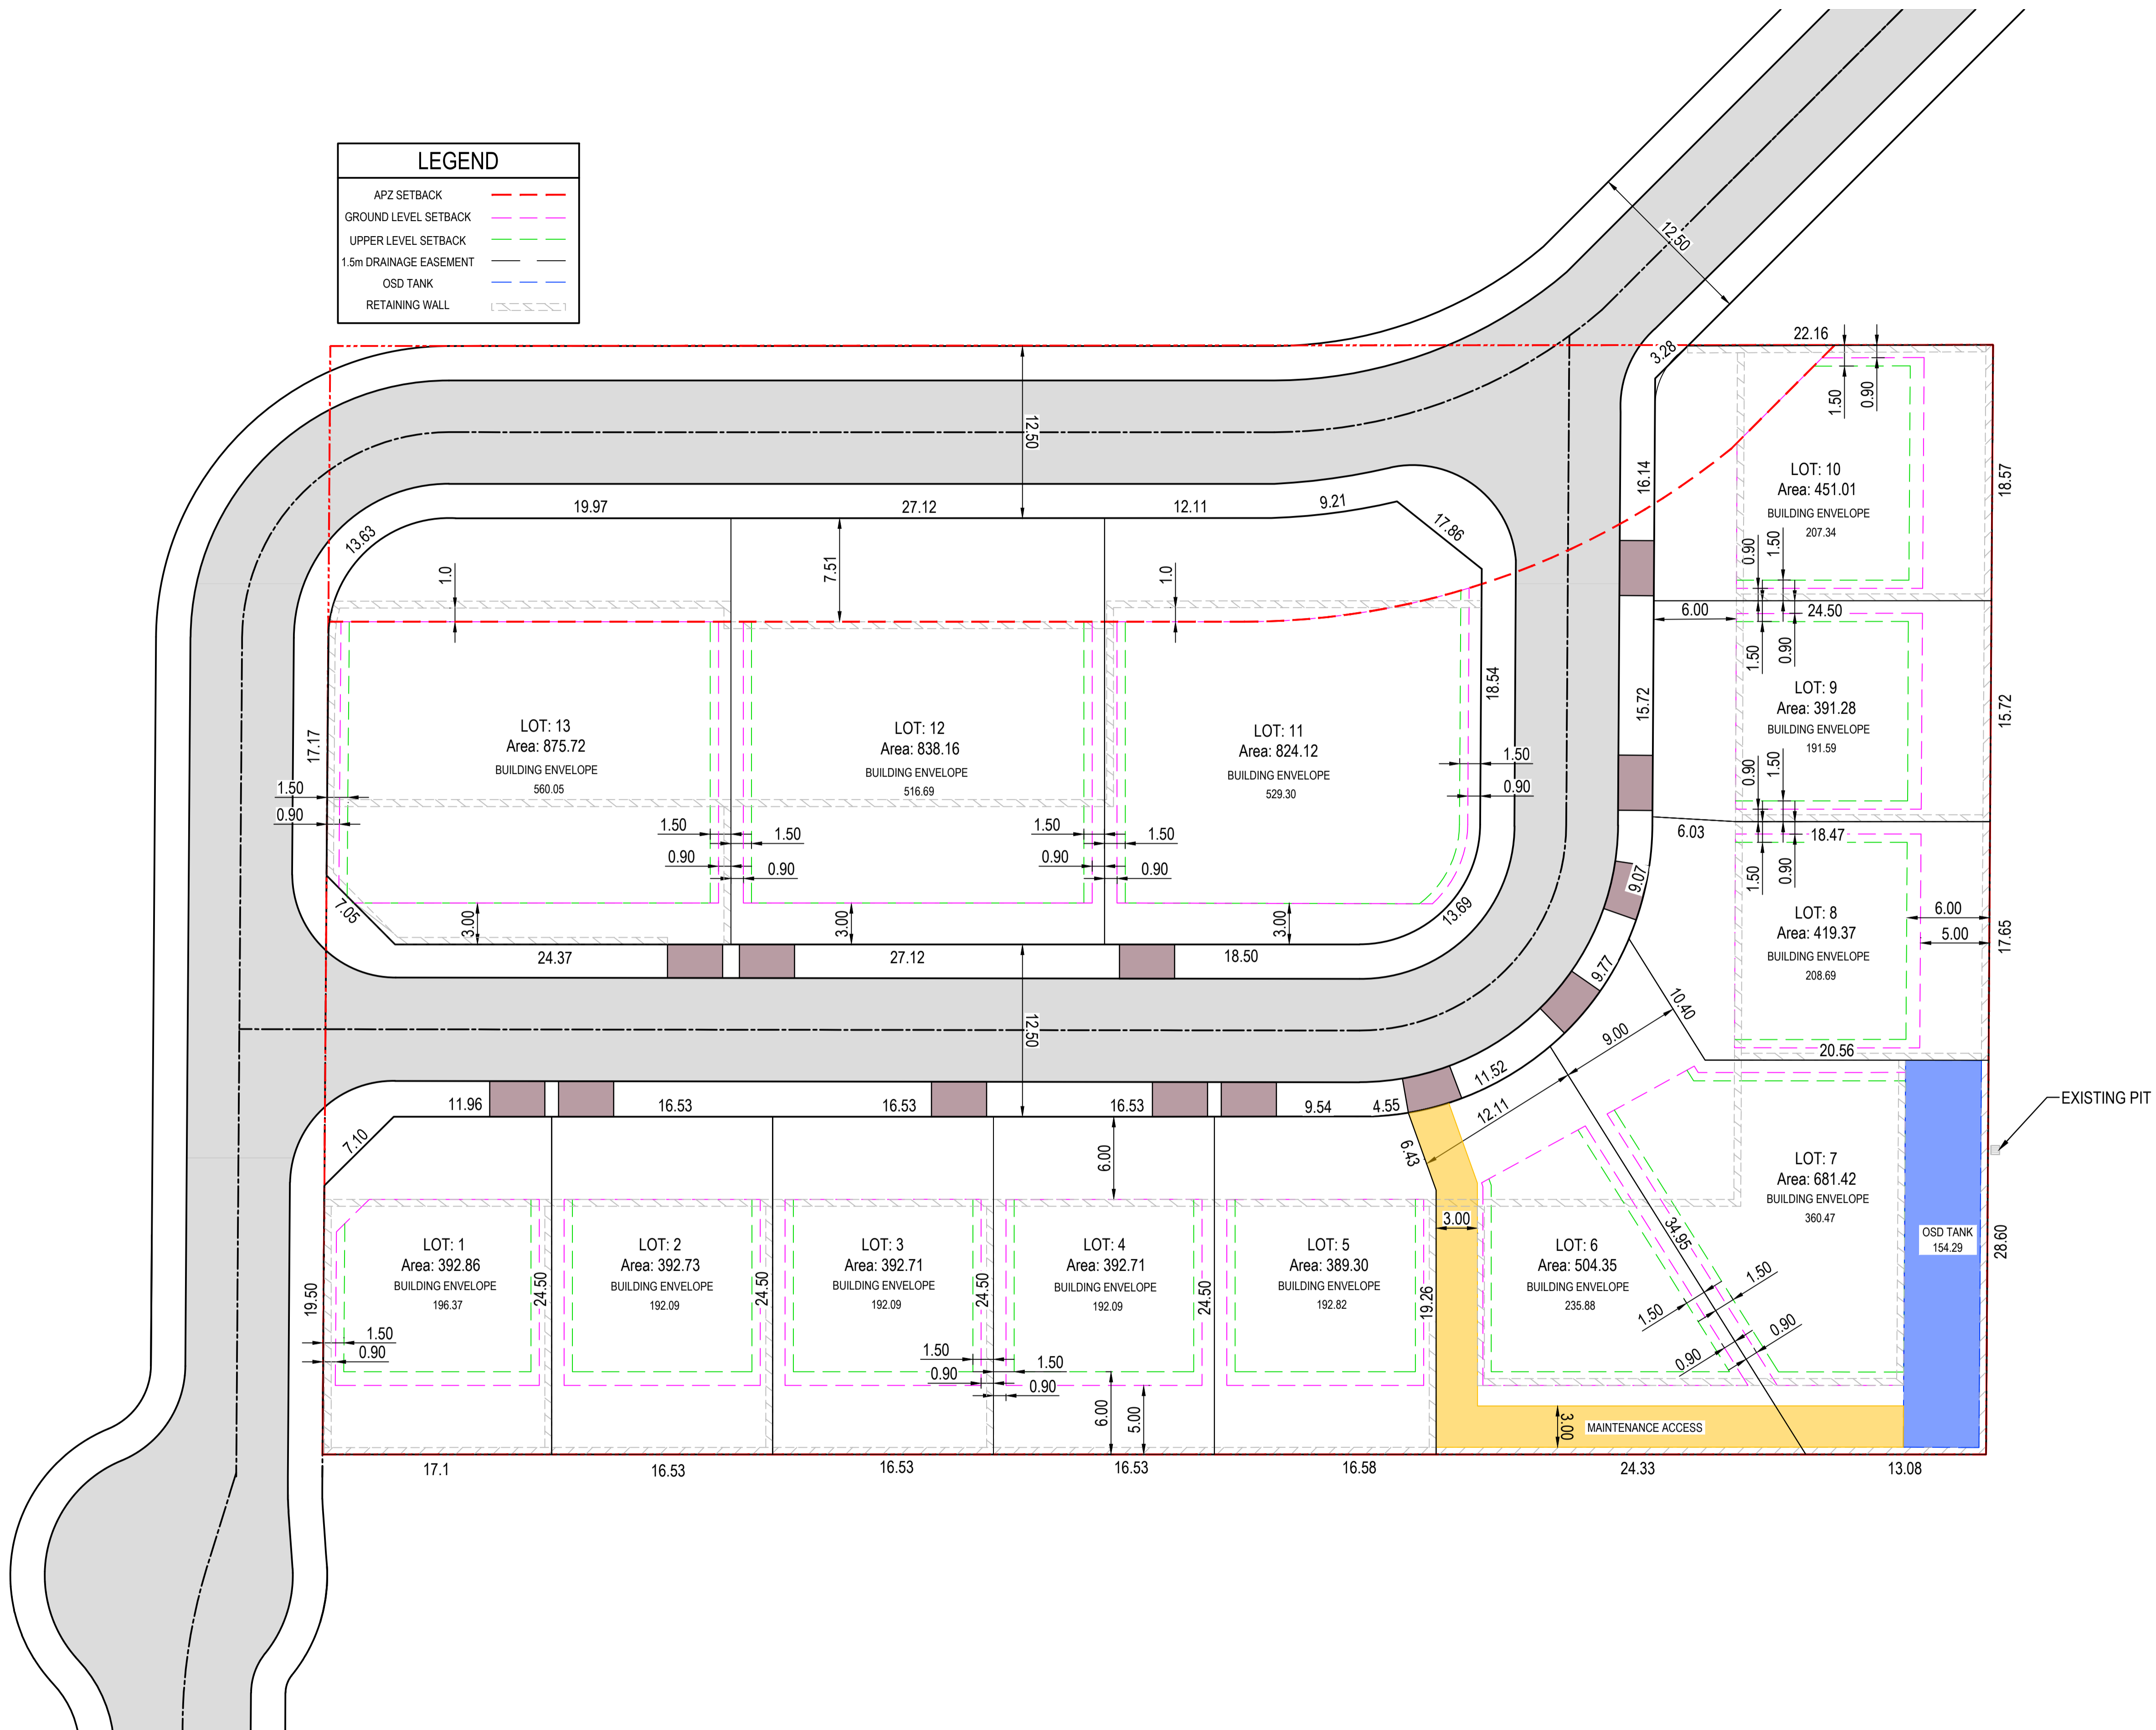


**DRAWING UNDER REVISION** NOT FOR CONSTRUCTION

© COPYRIGHT of this design and plan is the property of ACOR Consultants Pty Ltd. ACN 079 306 246 ABN 40 079 306 246, all rights reserved. It must not be used, modified, reproduced or copied wholly or in part without written permission from ACOR Consultants Pty Ltd.

This drawing has been assigned an electronic code that signifies the drawing has been checked and approved by:

Issue	Description	Date	Drawn	Approved
R	LOT 8 & 9 AREAS ADJUSTED	02.11.22	UF	VG
Q	LOT 8 & 9 REVISED	28.10.22	VG	VG
P	LOT 12 & 11 REVISED	21.10.22	UF	VG
O	LOT LAYOUT REVISED ACCESS TRACK ADDED	14.10.22	VG	VG

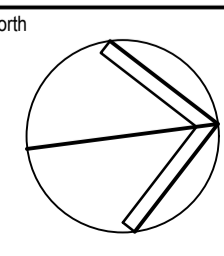

Client  
**BMN PROPERTIES PTY LTD**  
133 ALEXANDER STREET  
CROWS NEST NSW 2065

**ACOR CONSULTANTS**  
ENGINEERS | MANAGERS | INFRASTRUCTURE PLANNERS | DEVELOPMENT CONSULTANTS

**ACOR Consultants Pty Ltd**  
Unit 10, Level 1, No.1 Maitland Place  
Baulkham Hills NSW 2153  
T +61 2 9634 6311

Project  
**RESIDENTIAL SUBDIVISION**  
4 FOREST ROAD  
WARRIEWOOD, NSW 2102

Drawing Title		Scale		Date	
LOT LAYOUT		A1	1:250	JUN 21	
Drawn	Date	Scale	A1	Q.A. Check	Date
VG	JUN 21	1:250			
Designed	Project No.	Dwg. No.		Issue	
VG	NSW210416	SKC2.01		R	