


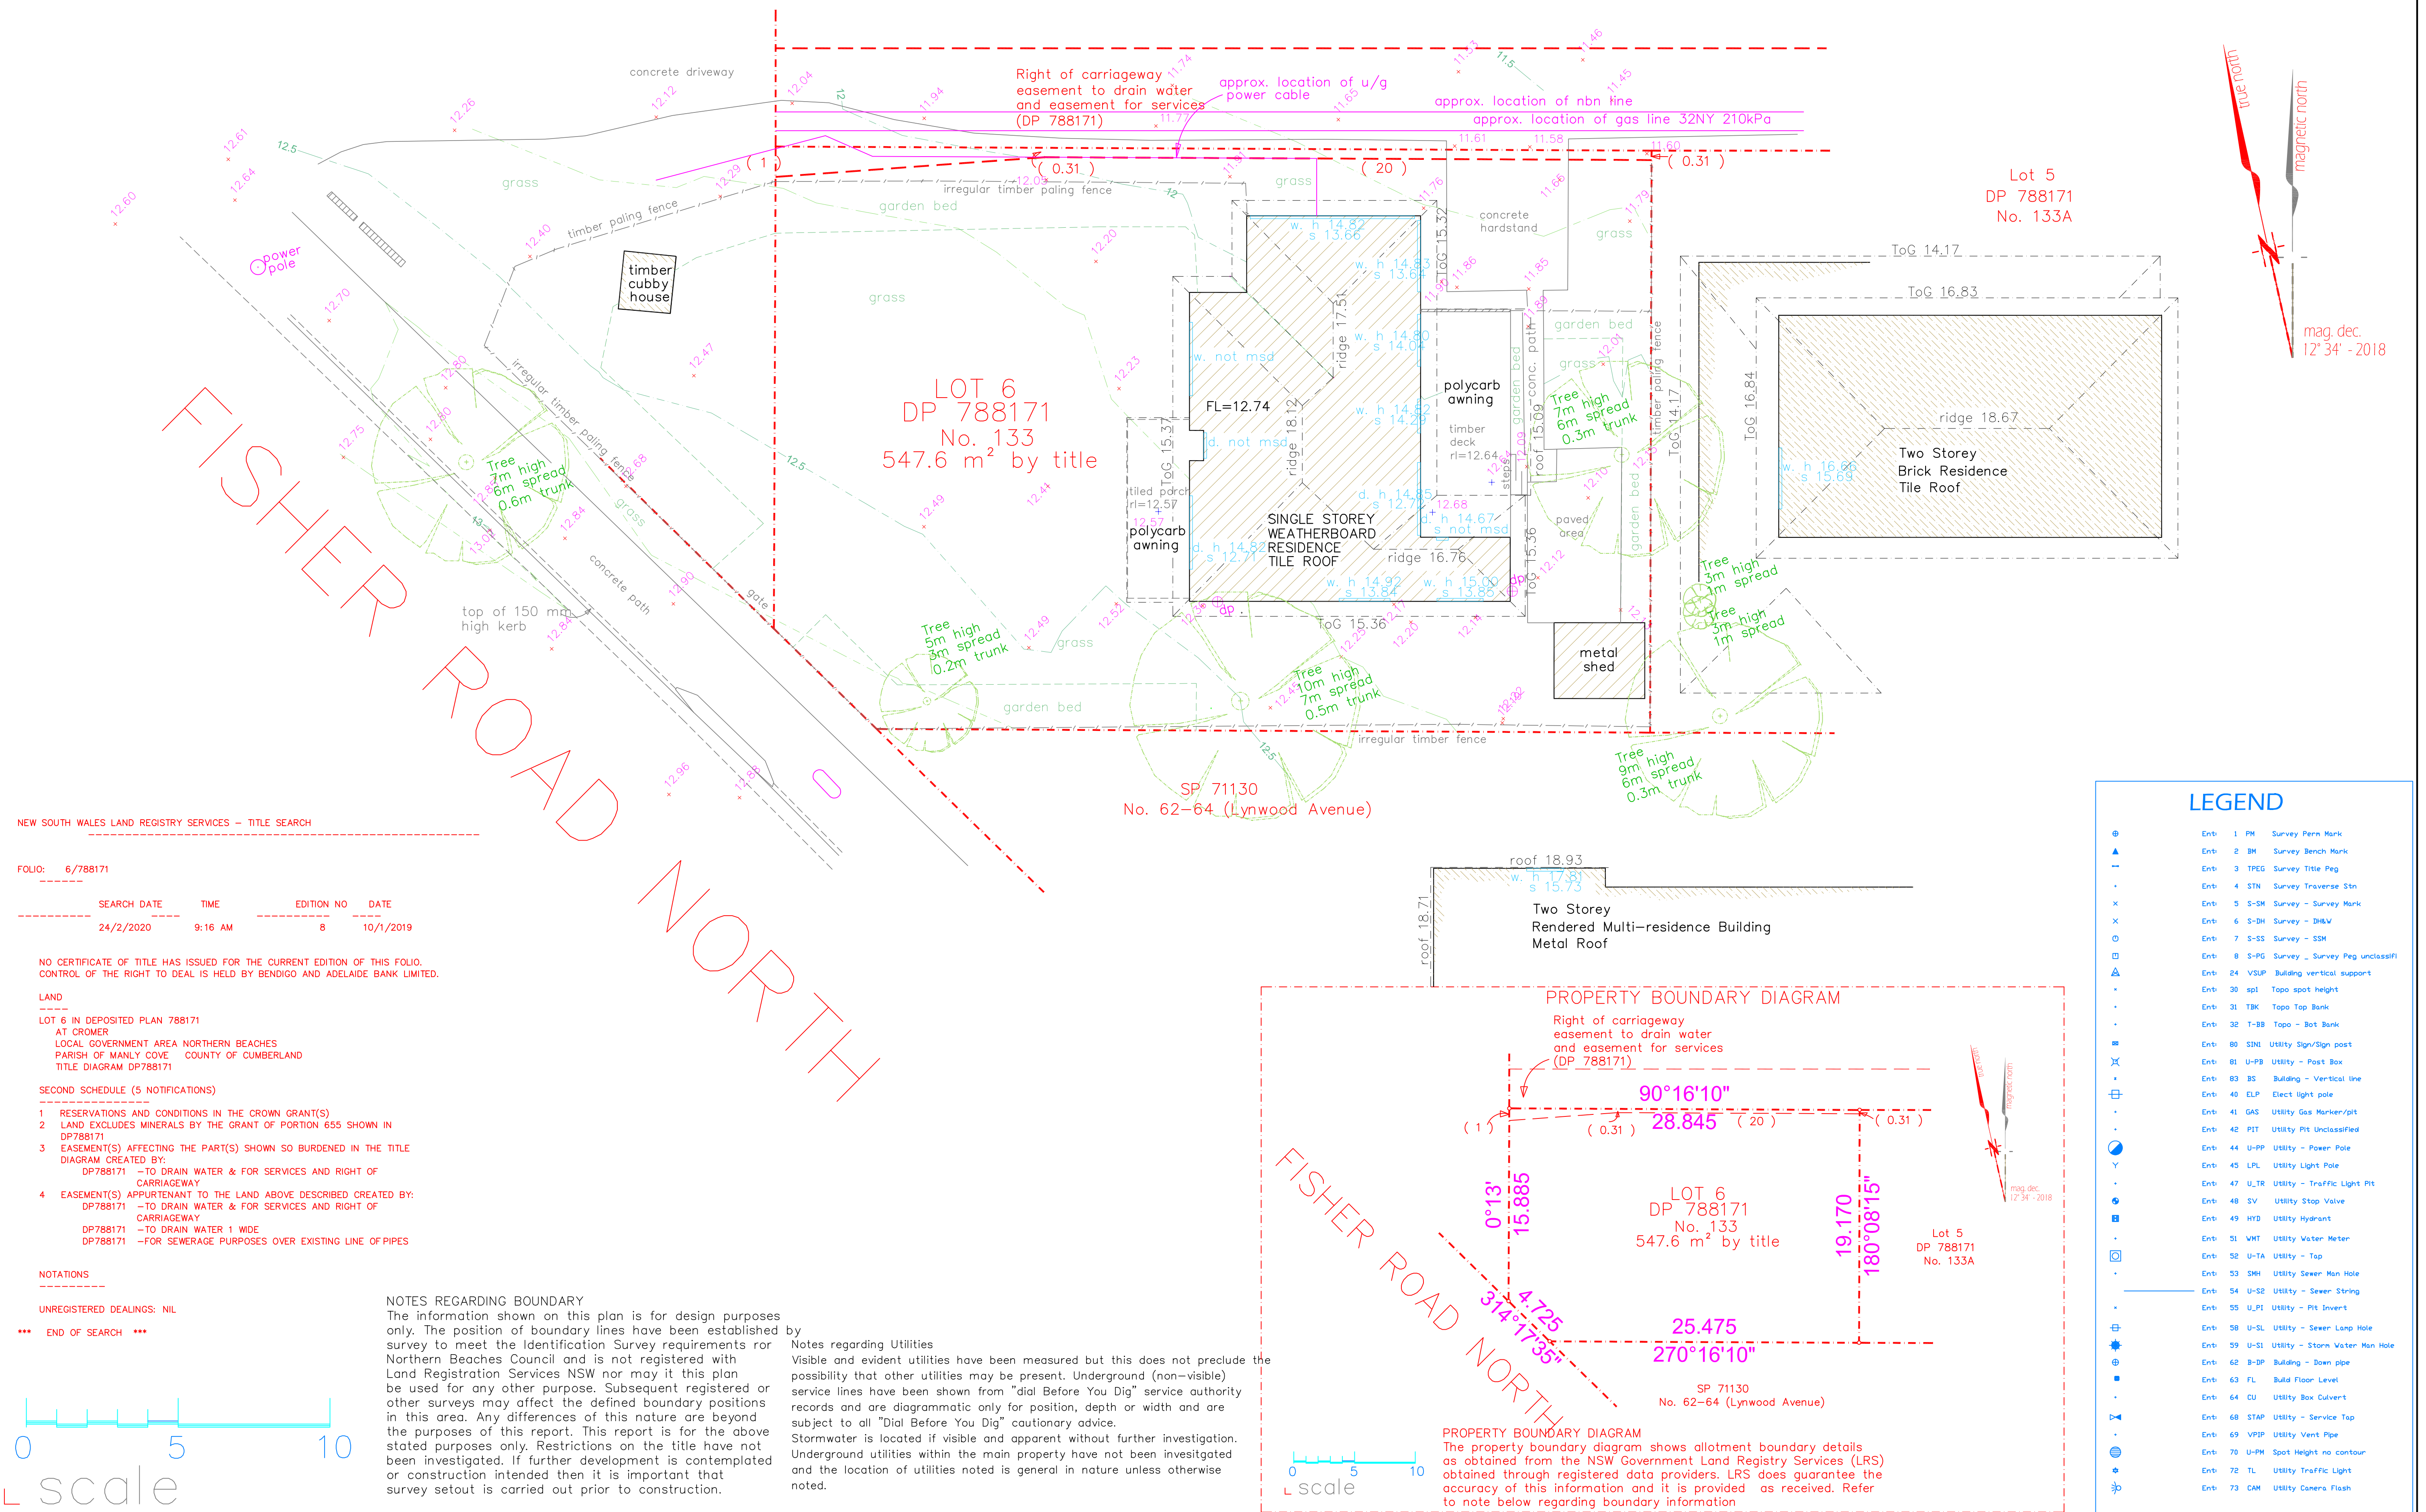

		 1300 dasurveys 27 Chiltern Road, Ingleside, NSW, 2101 www.dasurveys.com.au	CLIENT: PATRICK CROTTY	SCALE: 1:100 @ A1 1:200 @ A3DT
			TITLE: DETAIL SURVEY AT	FILE: 5140
			133 FISHER ROAD NORTH, CROMER NSW	ACAD: P5140.DWG GC:
				Registered surveyor: G. Swalwell 5028
PLAN REVISIONS	DATUM: AHD ORIGIN: SCIMS DATE: 10/03/2020			SHEET.....1.....of.....1.....SHEETS