



OLIVER

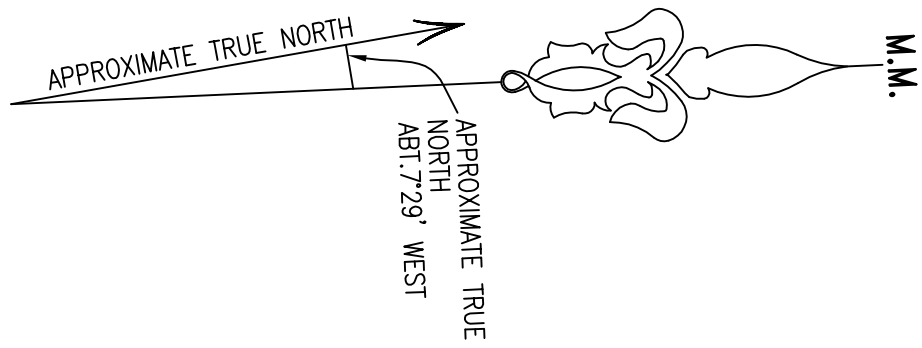

STREET

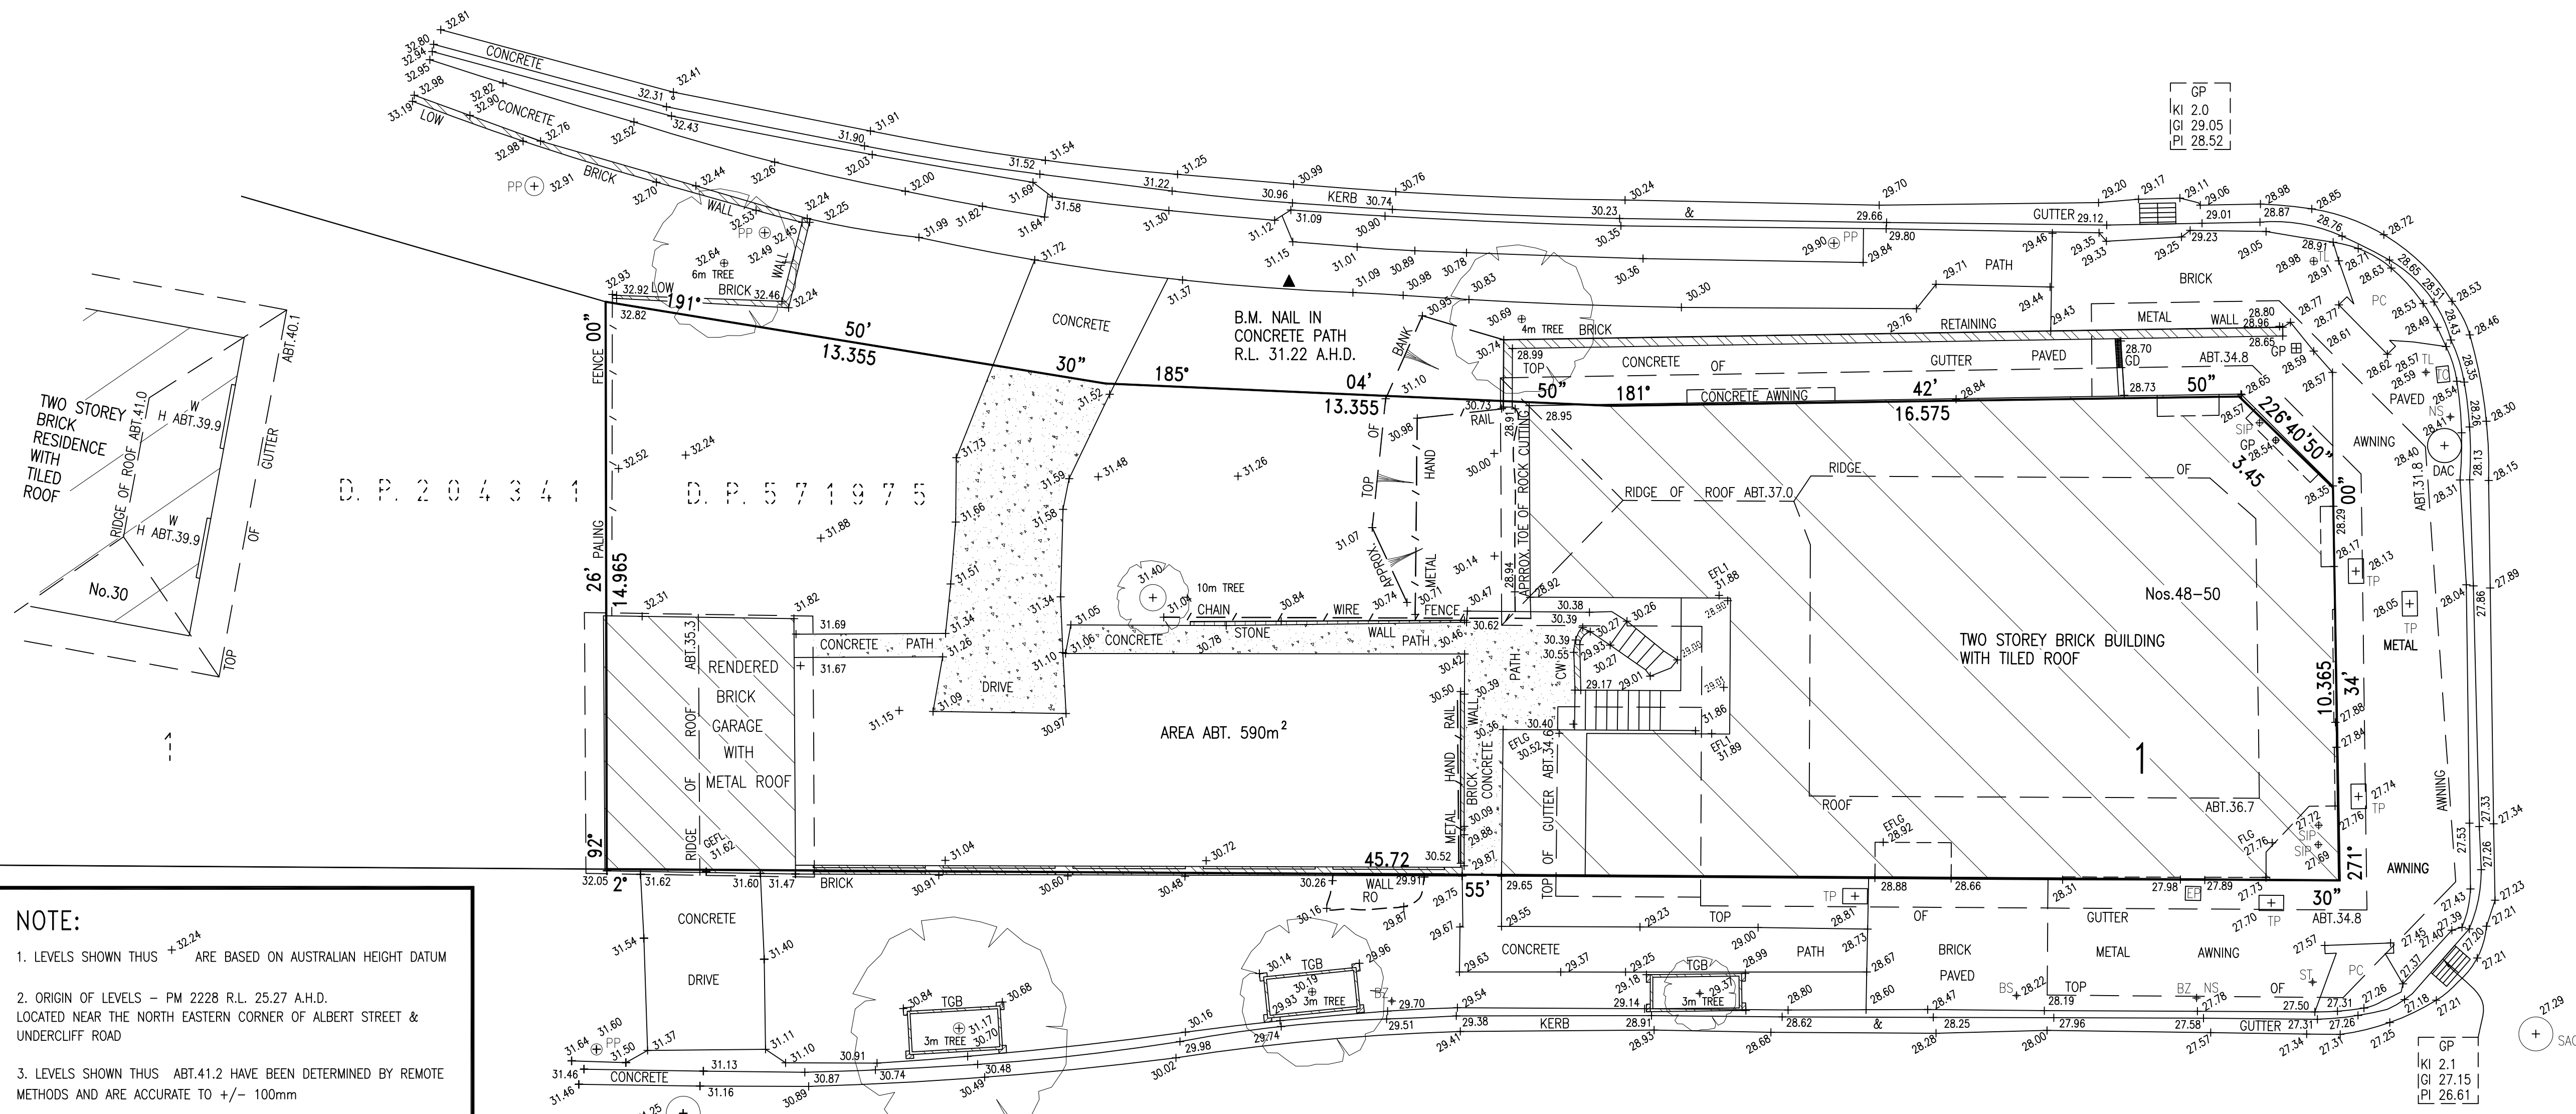


- NOTE:**
- LEVELS SHOWN THUS +32.24 ARE BASED ON AUSTRALIAN HEIGHT DATUM
  - ORIGIN OF LEVELS - PM 2228 R.L. 25.27 A.H.D. LOCATED NEAR THE NORTH EASTERN CORNER OF ALBERT STREET & UNDERCLIFF ROAD
  - LEVELS SHOWN THUS ABT.41.2 HAVE BEEN DETERMINED BY REMOTE METHODS AND ARE ACCURATE TO +/- 100mm
  - NO BOUNDARY INVESTIGATION HAS BEEN CARRIED OUT AND THEREFORE THIS PLAN DOES NOT DEFINE BOUNDARIES. TITLE DIMENSIONS ONLY SHOWN.
  - DO NOT SCALE - USE FIGURED BEARINGS & DISTANCES ONLY
  - BASIC LEVEL AND DETAIL SURVEY ONLY - UNLESS OTHERWISE SHOWN, THE POSITION OF IMPROVEMENTS ARE APPROXIMATE. THE INFORMATION SHOWN HEREON IS ONLY TO BE USED AT AN ACCURACY OF 1:100
  - THE DIAMETER, SPREAD AND HEIGHT OF ALL TREES ARE ESTIMATES ONLY. IF THEY ARE CRITICAL TO DESIGN THEN A MORE ACCURATE SURVEY WOULD BE REQUIRED.
  - FEATURES & LEVELS CRITICAL TO DESIGN SHOULD BE LOCATED BY A MORE ACCURATE SURVEY
  - ALL SET OUT WITH REGARD TO LEVELS SHOULD BE REFERRED TO THE BENCH MARK
  - NO SERVICES SEARCH HAS BEEN CARRIED OUT FOR THIS SURVEY
  - EXISTING SERVICES MAY IMPACT ON DESIGN/CONSTRUCTION - IT IS ADVISED THAT A COMPREHENSIVE SERVICES SEARCH BE CARRIED OUT PRIOR TO COMMENCEMENT OF DESIGN/CONSTRUCTION REFER "DIAL BEFORE YOU DIG" DETAILS ON THIS PLAN
  - ORIGIN OF THE NORTH POINT IS D.P.978221. THE POSITION OF TRUE NORTH IS APPROXIMATE ONLY. A MORE ACCURATE SURVEY WOULD BE REQUIRED TO DETERMINE ITS EXACT POSITION.

DOWLING

- LEGEND**
- GBLH DENOTES GROUND FLOOR LEVEL BALCONY HOB
  - 1BLH DENOTES FIRST FLOOR LEVEL BALCONY HOB
  - BLG DENOTES GROUND FLOOR BALCONY LEVEL
  - BL1 DENOTES FIRST FLOOR BALCONY LEVEL
  - BS DENOTES BUS STOP
  - BZ DENOTES BUS ZONE SIGN
  - CW DENOTES CONCRETE WALL
  - EFLG DENOTES GROUND FLOOR ENTRANCE LEVEL
  - EFL1 DENOTES FIRST FLOOR ENTRANCE LEVEL
  - EP DENOTES ELECTRICITY PILLAR
  - FLG DENOTES GROUND FLOOR LEVEL
  - GEFL DENOTES GARAGE ENTRANCE FLOOR LEVEL
  - H DENOTES WINDOW HEAD AT GROUND FLOOR LEVEL
  - H\* DENOTES WINDOW HEAD AT FLOOR LEVEL \*
  - NS DENOTES NO STOPPING SIGN
  - OH DENOTES OPENING HEAD
  - PC DENOTES PRAM CROSSING
  - PP DENOTES POWER POLE
  - RO DENOTES ROCK OUTCROP
  - S DENOTES WINDOW SILL AT GROUND FLOOR LEVEL
  - S\* DENOTES WINDOW SILL AT FLOOR LEVEL \*
  - SAC DENOTES SEWER ACCESS CHAMBER
  - SIP DENOTES SEWER INSPECTION PIT
  - ST DENOTES STOP SIGN
  - TC DENOTES TRAFFIC CONTROL PIT
  - TGB DENOTES TIMBER GARDEN BOX
  - TL DENOTES TRAFFIC LIGHT
  - TP DENOTES TELSTRA PIT
  - W DENOTES WINDOW

**DRAINAGE LEGEND**

- DAC DENOTES DRAINAGE ACCESS CHAMBER
- GD DENOTES GRATED DRAIN
- GP DENOTES GULLY PIT
- KI DENOTES KERB INLET LENGTH
- GI DENOTES INVERT OF GRATE AT GUTTER
- PI DENOTES PIT INVERT

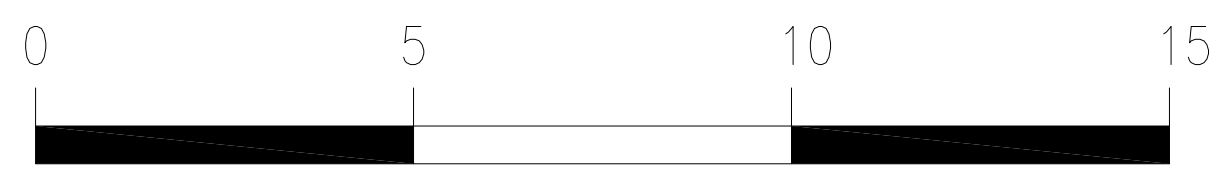

LAWRENCE STREET

STREET

ISSUE	DESCRIPTION	DATE
A	INITIAL	16/03/18


**BYRNE & ASSOCIATES** PTY LIMITED  
**CONSULTING SURVEYORS & ENGINEERS**  
 63 WATERLOO STREET  
 NARRABEEN 2101  
 Ph: (02) 9913 7110 Fax: (02) 9913 1583  
 Email: survey@byrneandassociates.com.au



LEVEL & DETAIL SURVEY OF  
 LOT 1 IN D.P.571975  
 Nos.48-50 LAWRENCE STREET,  
 FRESHWATER

Date of Survey	Prepared by	Date	Approved by	Date	R.R.
14/03/2019	PBB	16/03/18			1:100

File Name: 1100SD.DWG Sheet: 1 of 2 Sheets Plan No. A1 - 11008D


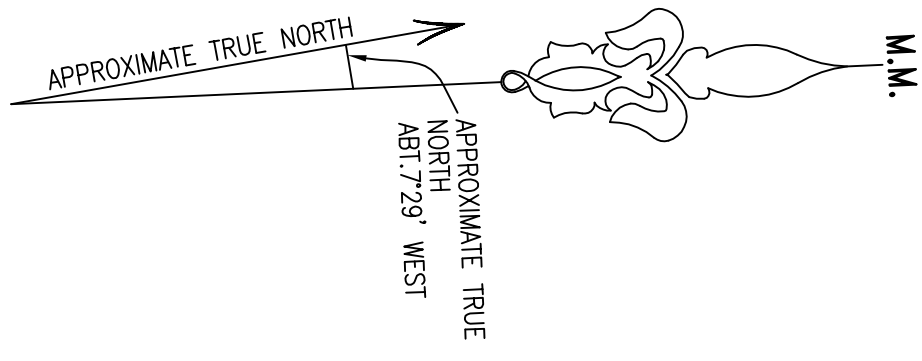


**NOTE:**

- LEVELS SHOWN THUS  $+32.24$  ARE BASED ON AUSTRALIAN HEIGHT DATUM
- ORIGIN OF LEVELS - PM 2228 R.L. 25.27 A.H.D. LOCATED NEAR THE NORTH EASTERN CORNER OF ALBERT STREET & UNDERCLIFF ROAD
- LEVELS SHOWN THUS ABT.41.2 HAVE BEEN DETERMINED BY REMOTE METHODS AND ARE ACCURATE TO +/- 100mm
- NO BOUNDARY INVESTIGATION HAS BEEN CARRIED OUT AND THEREFORE THIS PLAN DOES NOT DEFINE BOUNDARIES. TITLE DIMENSIONS ONLY SHOWN.
- DO NOT SCALE - USE FIGURED BEARINGS & DISTANCES ONLY
- BASIC LEVEL AND DETAIL SURVEY ONLY - UNLESS OTHERWISE SHOWN, THE POSITION OF IMPROVEMENTS ARE APPROXIMATE. THE INFORMATION SHOWN HEREON IS ONLY TO BE USED AT AN ACCURACY OF 1:100
- THE DIAMETER, SPREAD AND HEIGHT OF ALL TREES ARE ESTIMATES ONLY. IF THEY ARE CRITICAL TO DESIGN THEN A MORE ACCURATE SURVEY WOULD BE REQUIRED.
- FEATURES & LEVELS CRITICAL TO DESIGN SHOULD BE LOCATED BY A MORE ACCURATE SURVEY
- ALL SET OUT WITH REGARD TO LEVELS SHOULD BE REFERRED TO THE BENCH MARK
- NO SERVICES SEARCH HAS BEEN CARRIED OUT FOR THIS SURVEY
- EXISTING SERVICES MAY IMPACT ON DESIGN/CONSTRUCTION - IT IS ADVISED THAT A COMPREHENSIVE SERVICES SEARCH BE CARRIED OUT PRIOR TO COMMENCEMENT OF DESIGN/CONSTRUCTION REFER "DIAL BEFORE YOU DIG" DETAILS ON THIS PLAN
- ORIGIN OF THE NORTH POINT IS D.P.978221. THE POSITION OF TRUE NORTH IS APPROXIMATE ONLY. A MORE ACCURATE SURVEY WOULD BE REQUIRED TO DETERMINE ITS EXACT POSITION.

**LEGEND**

GBLH DENOTES GROUND FLOOR LEVEL BALCONY HOB  
 1BLH DENOTES FIRST FLOOR LEVEL BALCONY HOB  
 BLG DENOTES GROUND FLOOR BALCONY LEVEL  
 BL1 DENOTES FIRST FLOOR BALCONY LEVEL  
 BS DENOTES BUS STOP  
 BZ DENOTES BUS ZONE SIGN  
 CW DENOTES CONCRETE WALL  
 EFLG DENOTES GROUND FLOOR ENTRANCE LEVEL  
 EFL1 DENOTES FIRST FLOOR ENTRANCE LEVEL  
 EP DENOTES ELECTRICITY PILLAR  
 FLG DENOTES GROUND FLOOR LEVEL  
 GEFL DENOTES GARAGE ENTRANCE FLOOR LEVEL  
 H DENOTES WINDOW HEAD AT GROUND FLOOR LEVEL  
 H\* DENOTES WINDOW HEAD AT FLOOR LEVEL \*  
 NS DENOTES NO STOPPING SIGN  
 OH DENOTES OPENING HEAD  
 PC DENOTES PRAM CROSSING  
 PP DENOTES POWER POLE  
 RO DENOTES ROCK OUTCROP  
 S DENOTES WINDOW SILL AT GROUND FLOOR LEVEL  
 S\* DENOTES WINDOW SILL AT FLOOR LEVEL \*  
 SAC DENOTES SEWER ACCESS CHAMBER  
 SIP DENOTES SEWER INSPECTION PIT  
 ST DENOTES STOP SIGN  
 TC DENOTES TRAFFIC CONTROL PIT  
 TGB DENOTES TIMBER GARDEN BOX  
 TL DENOTES TRAFFIC LIGHT  
 TP DENOTES TELSTRA PIT  
 W DENOTES WINDOW

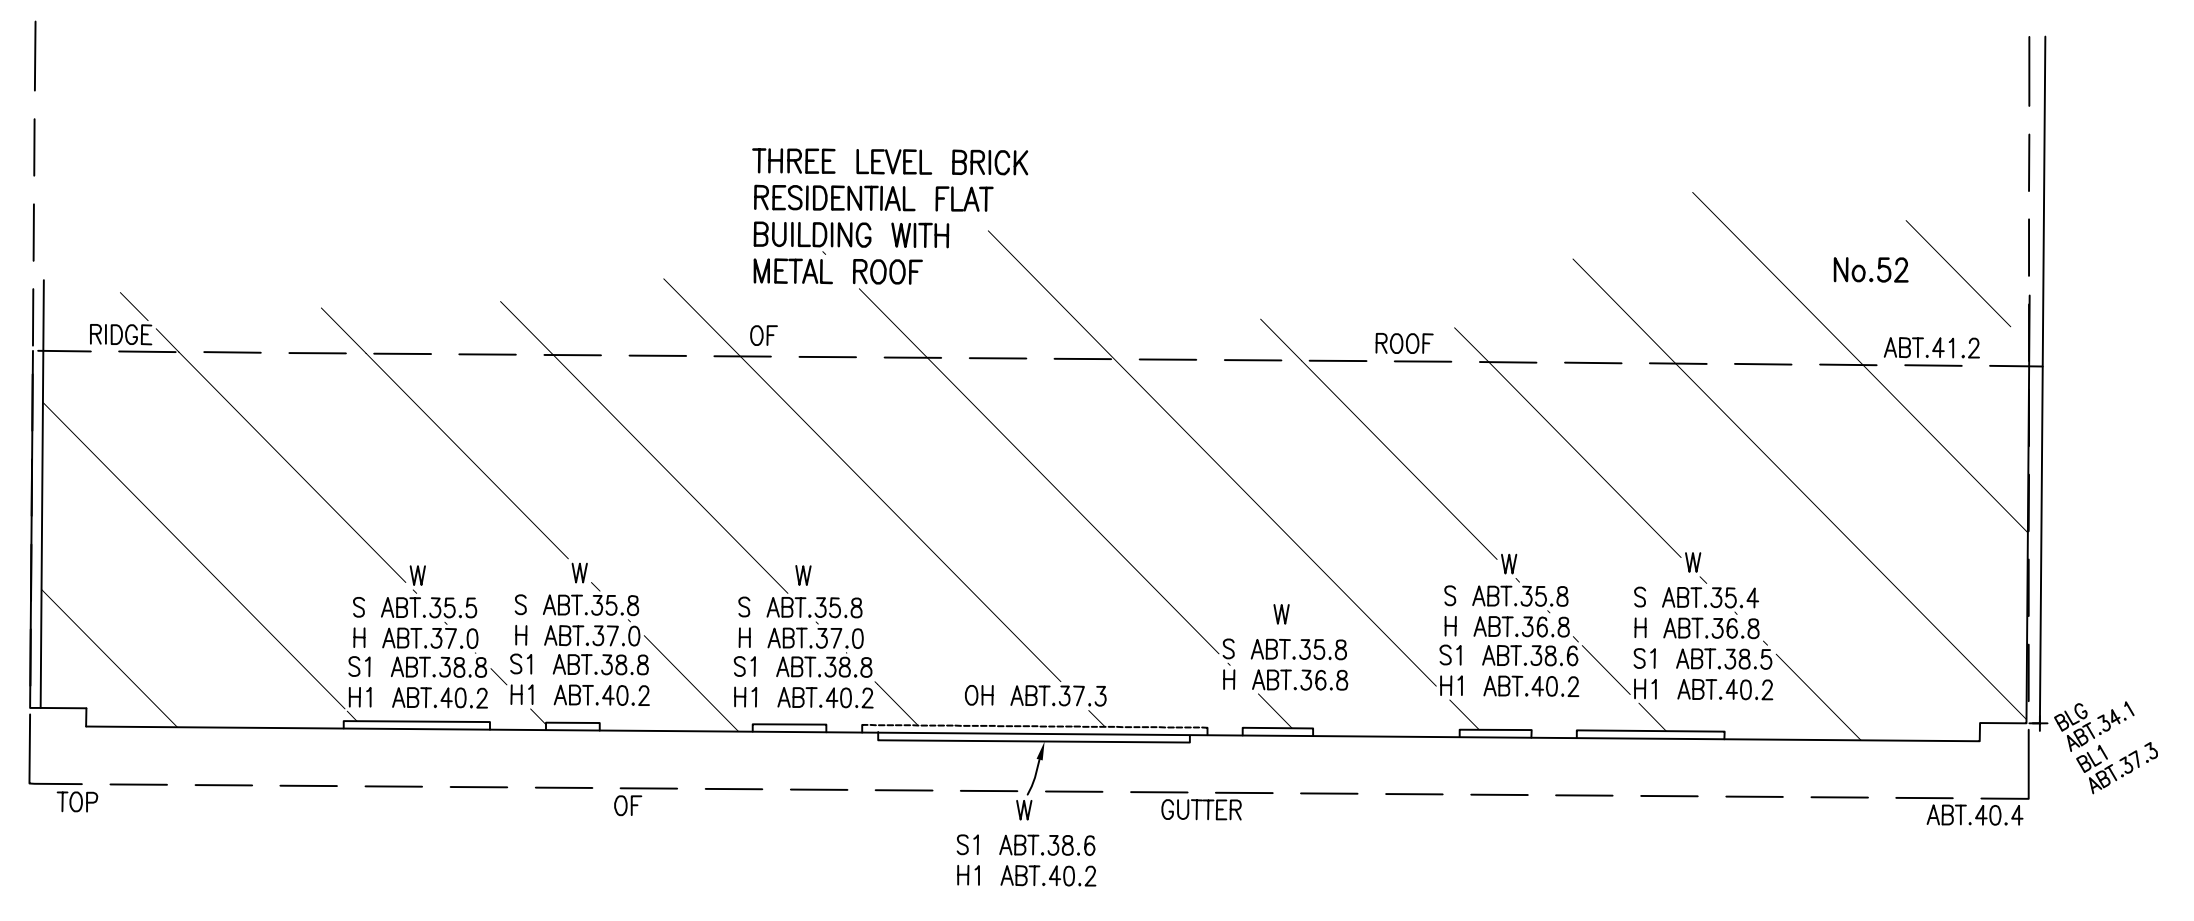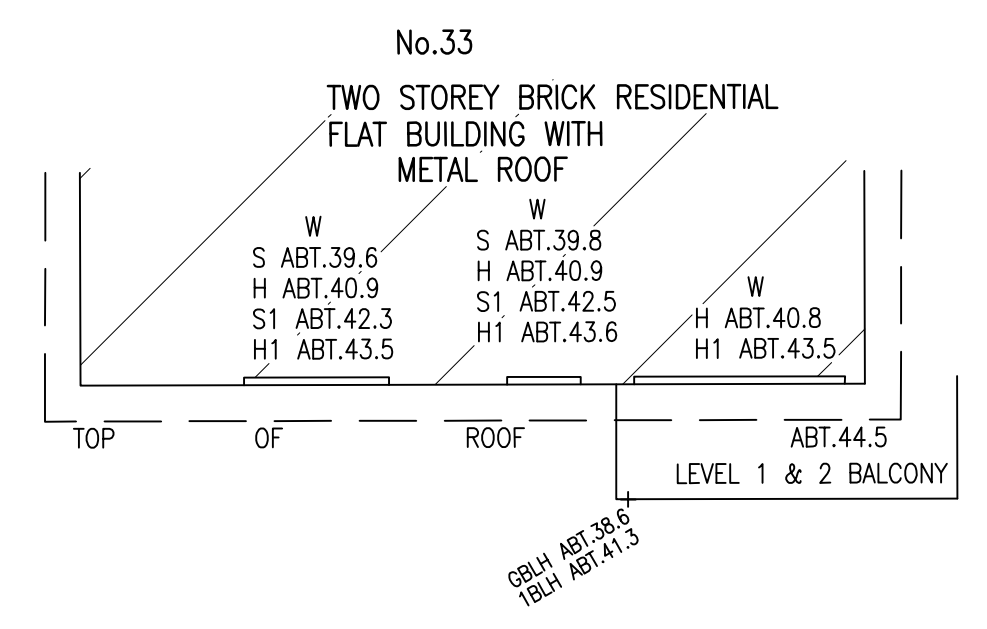


S. P. 4 7 0 2

S. P. 4 7 1 9 0

OLIVER

LAWRENCE STREET

STREET

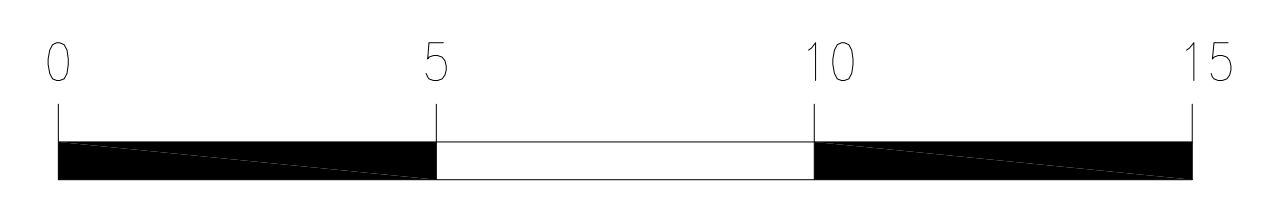

ISSUE	DESCRIPTION	DATE
A	INITIAL	16/03/18

**BYRNE & ASSOCIATES** PTY LIMITED  
 CONSULTING SURVEYORS & ENGINEERS  
 63 WATERLOO STREET  
 NARRABEEN 2101  
 Ph: (02) 9913 7110 Fax: (02) 9913 1583  
 Email: survey@byrneandassociates.com.au



LEVEL & DETAIL SURVEY OF  
 LOT 1 IN D.P.571975  
 Nos.48-50 LAWRENCE STREET,  
 FRESHWATER

Date of Survey	Prepared by	Date	Approved by	Date	R/R
14/03/2019	PBB	16/03/18			1:100
File Name	Sheet	1 of 2	Plan No.	A1 - 11008D	