


Master Landscape Plan
1:100@A1 1:200@A3. Do not scale off plan

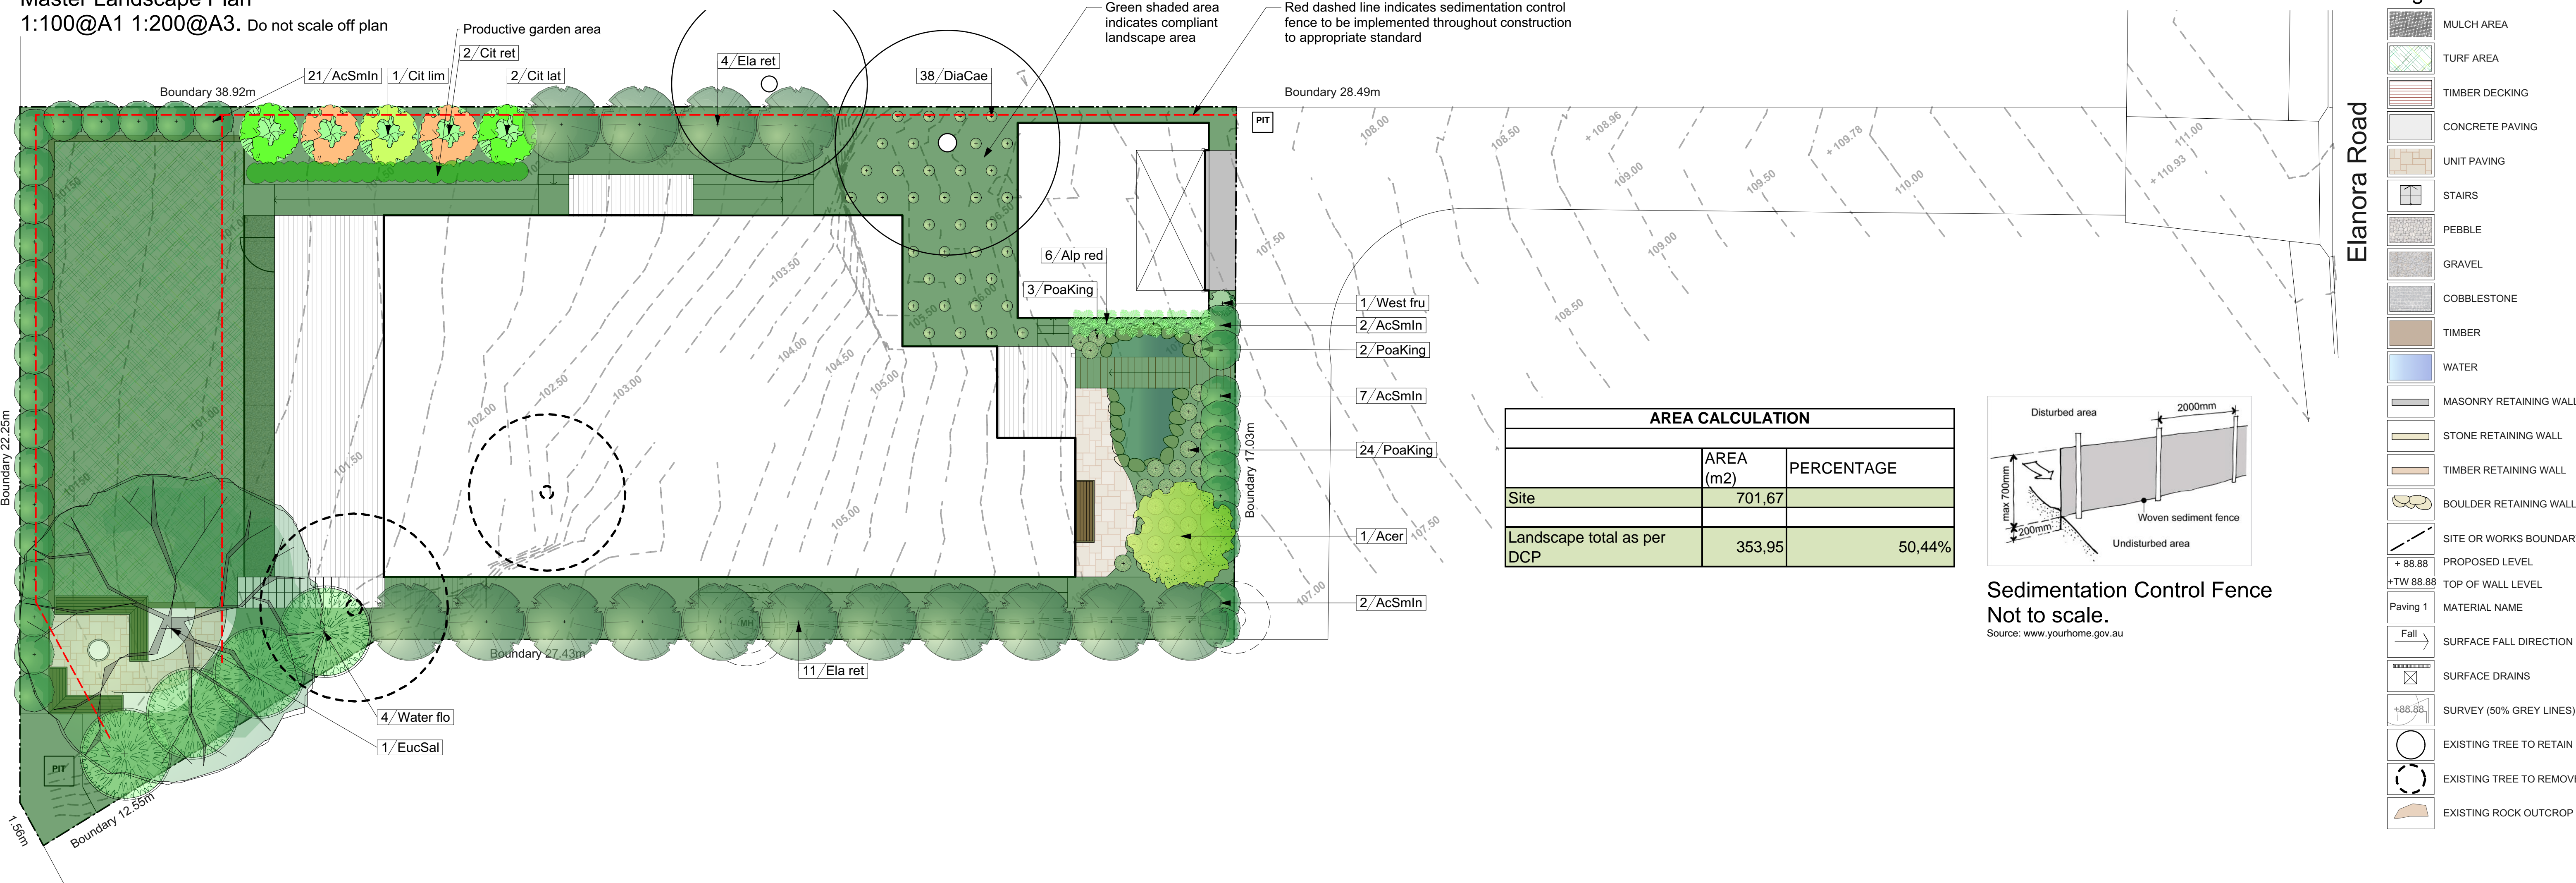

ACER



ACMENA



ALPINIA



CITRUS LATIFOLIA



CITRUS LIMON



CITRUS RETICULATA



DIANELLA



ELAEOCARPUS

ID	Quantity	Latin Name	Common Name	Scheduled Size	Mature Height	Mature Spread
Acer	1	Acer palmatum	Japanese Maple	25lt	5 - 10m	2.0 - 3.5m
AcSmln	32	Acmena smithii 'minor'	Lillypilly	200mm	3 - 5m	3.5m
Alp red	6	Alpinia 'red back'	Red back Ginger	150mm	0.9 - 1.5m	0.9 - 1.2m
Cit lat	2	Citrus latifolia	Tahitian Lime	10lt	3 - 5m	2 - 3.5m
Cit lim	1	Citrus limon 'Eureka'	Eureka Lemon	10lt	5 - 10m	3 - 6m
Cit ret	2	Citrus reticulata 'Clementine'	Clementine Mandarin Orange	10lt	3 - 5m	3 - 6m
DiaCae	38	Dianella caerulea	Paroo Lily, Blue Flax-lily	Tube	0.45 - 0.6m	0.3 - 0.6m
Ela ret	15	Elaeocarpus reticulatus	Blueberry Ash	25lt	5 - 10m	3.5 - 6m
EucSal	1	Eucalyptus saligna	Sydney blue gum	75lt	over 30m	10 - 15m
PoaKing	29	Poa poiformis	coastal poa	Tube	0.75 - 0.9m	0.3 - 0.6m
Water flo	4	Waterhousia floribunda	Weeping Lilly Pilly	25lt	5 - 10m	3.5 - 6m
West fru	1	Westringia fruticosa	Coastal Rosemary	150mm	0.9 - 1.5m	0.9 - 1.2m



EUCALYPTUS



POA



WATERHOUSIA



WESTRINGIA







Notes:
>Do not scale off plan.
>Contractors to check all measurements onsite before quoting or commencing work.
>If abnormalities arise, contact the Landscape Architect.
>This design is copyright and is not to be reproduced in anyway without written consent of Jamie King Landscape Architect




JAMIE KING
LANDSCAPE ARCHITECT
DESIGN • APPROVE • MANAGE

B A	01/08/20 29/07/20	Issue B DRAFT issue for review	PROJECT # 21008
PROJECT	128A Elanora Road, Elanora Heights	DWG # Sht-101	PROJECT # 21008
CLIENT	Wallace	DATE # See above	DWG # See Plan
DWG	Master Landscape Plan	DRAWN SA	CHKD JK
Jamie King Landscape Architect 84 Palmgrove Rd, Avalon, NSW, 2107 T: 0421 517 991		W: www.jamieking.com.au E: jamie@jamieking.com.au	


Landscape Plan
1:100@A1 1:200@A3. Do not scale off plan

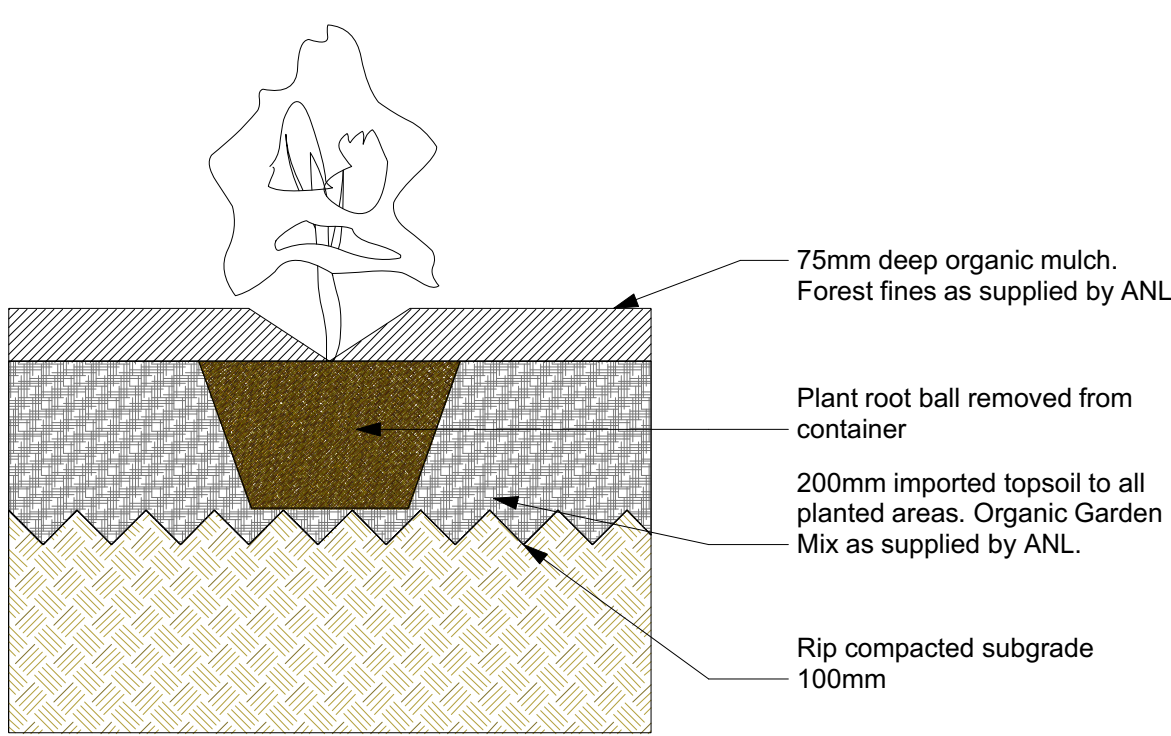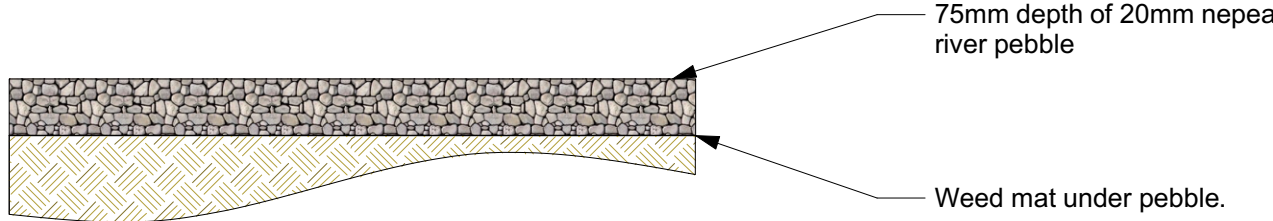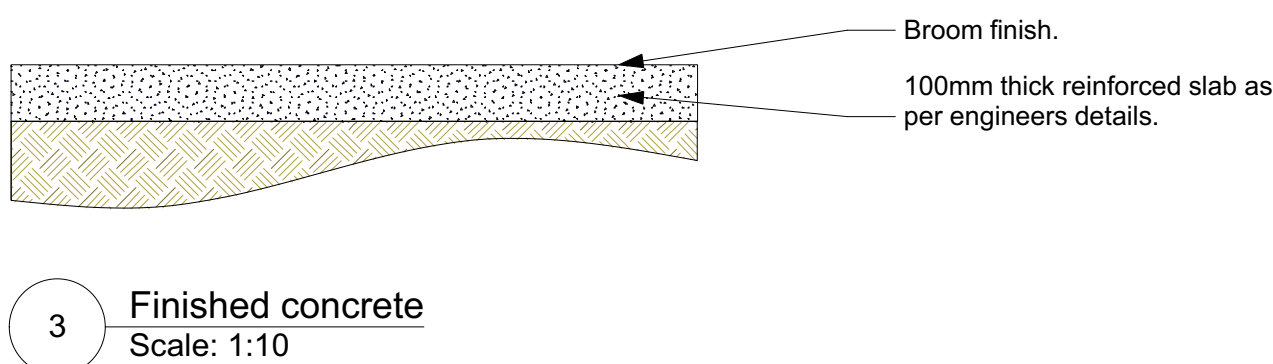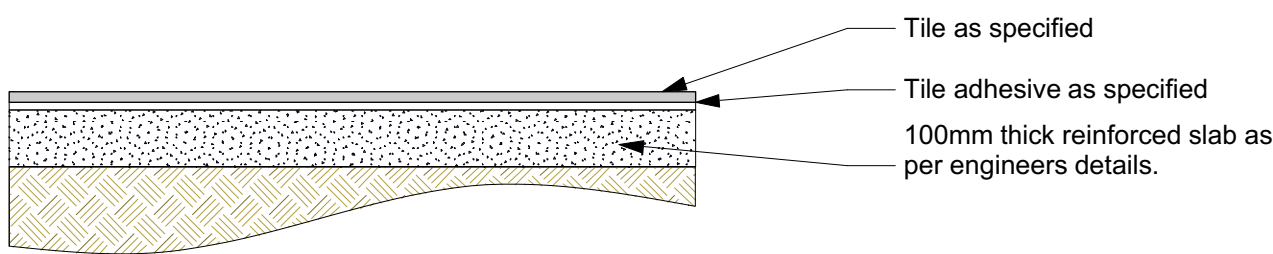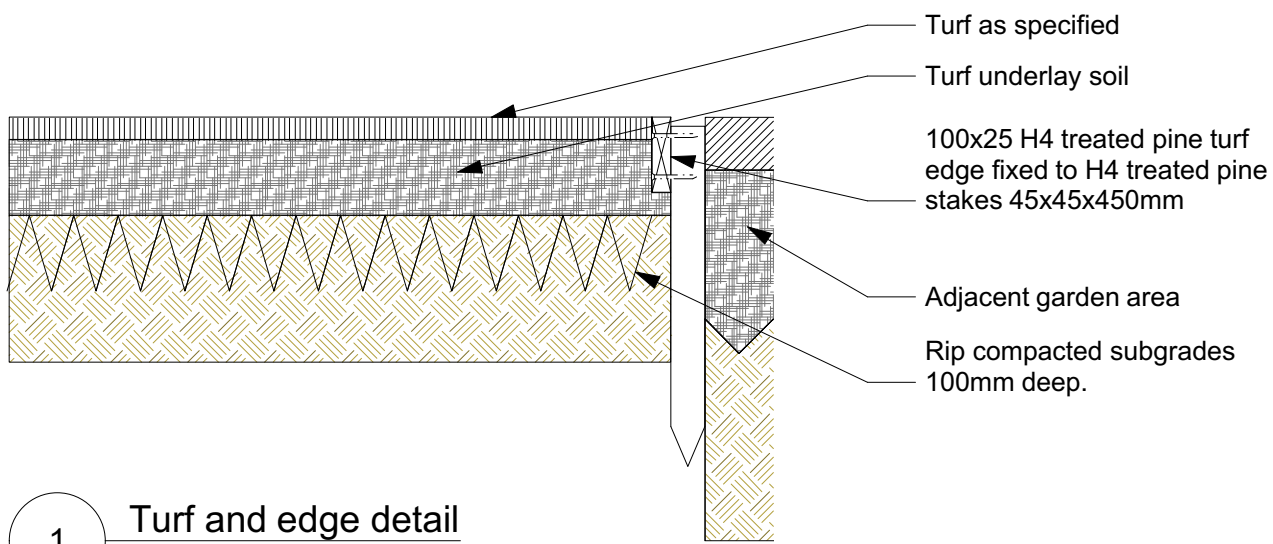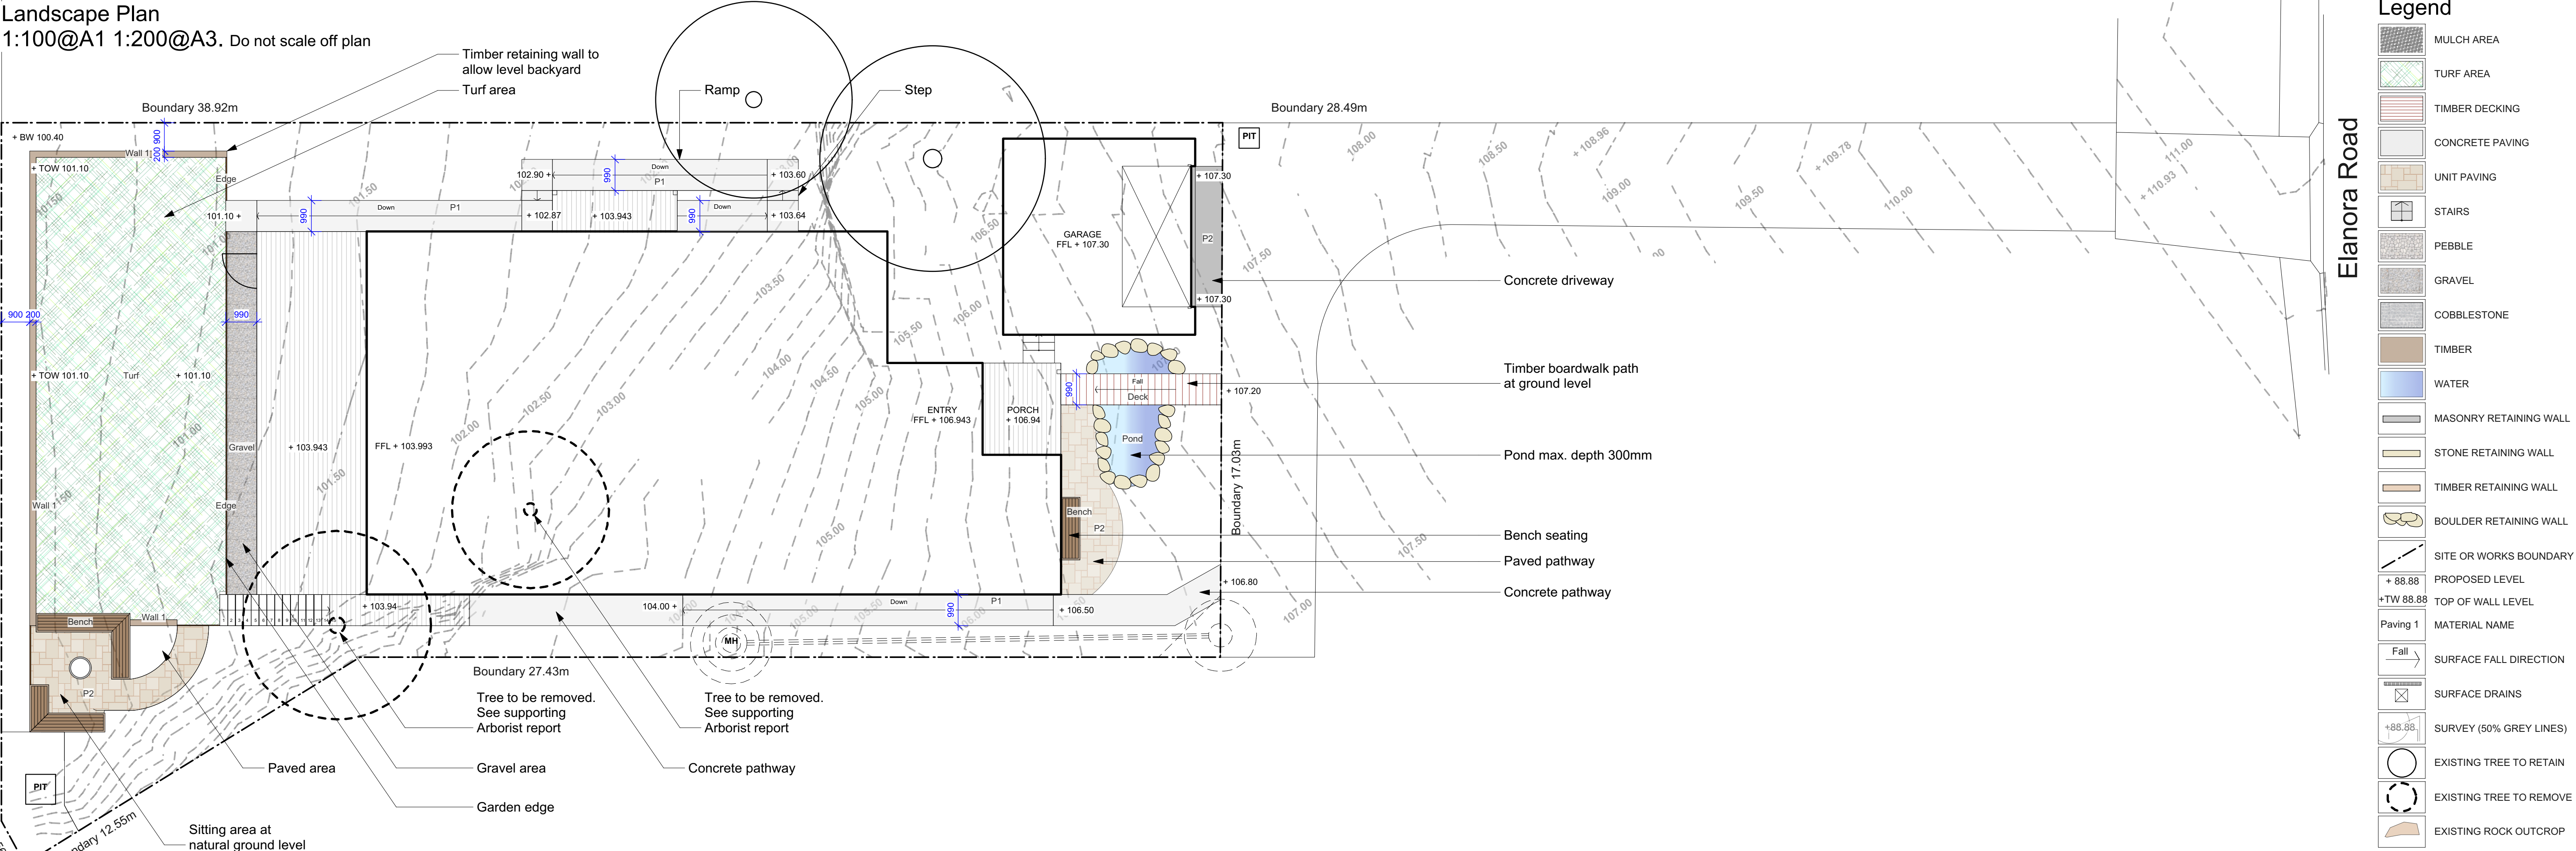

5 Shrub planting
Scale: 1:10

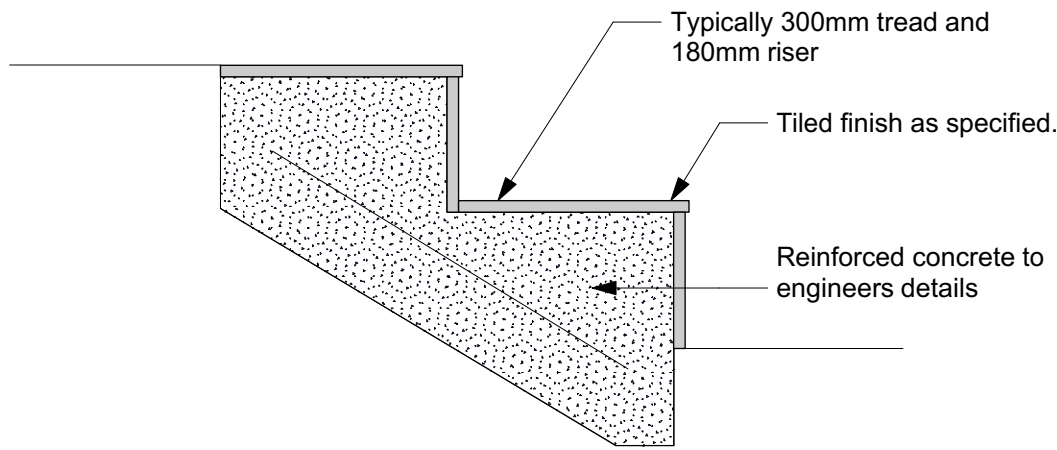

7 Stairs
Scale: 1:10

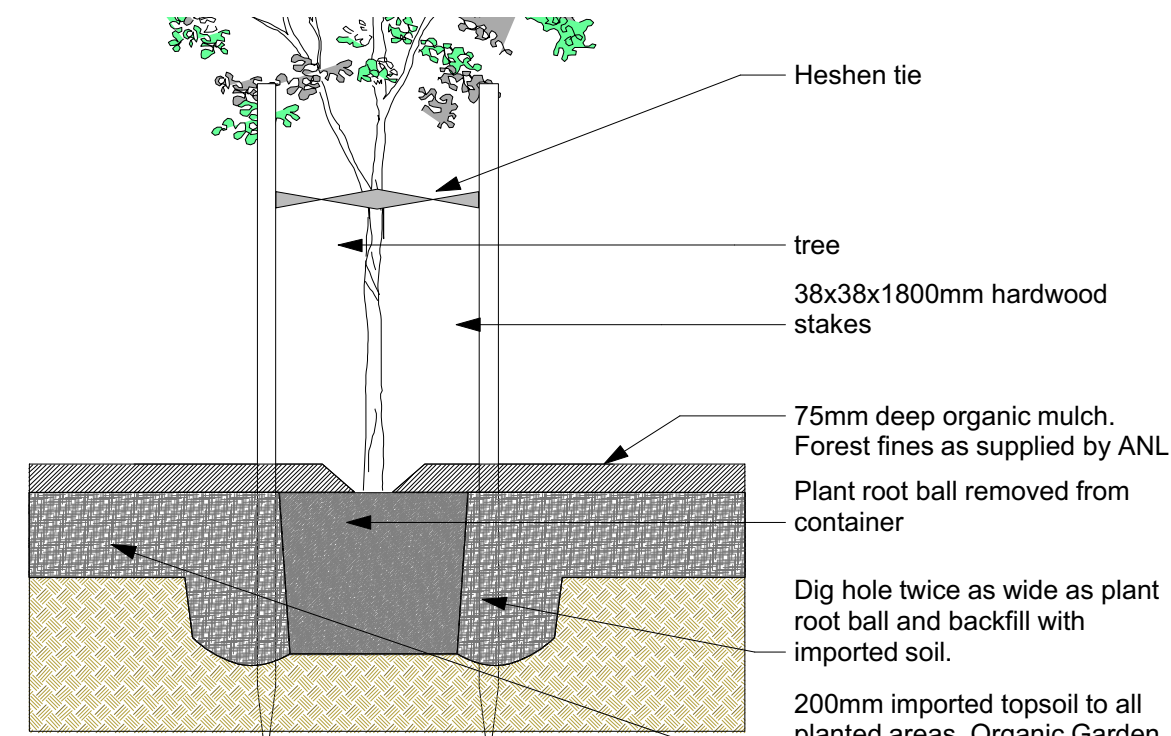

6 Tree planting
Scale: 1:20

- Legend**
- MULCH AREA
 - TURF AREA
 - TIMBER DECKING
 - CONCRETE PAVING
 - UNIT PAVING
 - STAIRS
 - PEBBLE
 - GRAVEL
 - COBBLESTONE
 - TIMBER
 - WATER
 - MASONRY RETAINING WALL
 - STONE RETAINING WALL
 - TIMBER RETAINING WALL
 - BOULDER RETAINING WALL
 - SITE OR WORKS BOUNDARY
 - PROPOSED LEVEL
 - TOP OF WALL LEVEL
 - MATERIAL NAME
 - SURFACE FALL DIRECTION
 - SURFACE DRAINS
 - SURVEY (50% GREY LINES)
 - EXISTING TREE TO RETAIN
 - EXISTING TREE TO REMOVE
 - EXISTING ROCK OUTCROP

Notes:
>Do not scale off plan.
>Contractors to check all measurements onsite before quoting or commencing work.
>If abnormalities arise, contact the Landscape Architect.
>This design is copyright and is not to be reproduced in anyway without written consent of Jamie King Landscape Architect

B	01/08/20	Issue B		
A	29/07/20	DRAFT	issue for review	
PROJECT	128A Elanora Road, Elanora Heights			PROJECT # 21008
CLIENT	Wallace			DATE # See above DWG #
DWG	Materials and Details			SCALE @ A1 See Plan Sht-102
CHKD	JK	REVISION		

Jamie King Landscape Architect
84 Palmgrove Rd, Avalon, NSW, 2107
W: www.jamieking.com.au
E: jamie@jamieking.com.au
T: 0421 517 991



JAMIE KING
LANDSCAPE ARCHITECT
DESIGN • APPROVE • MANAGE