


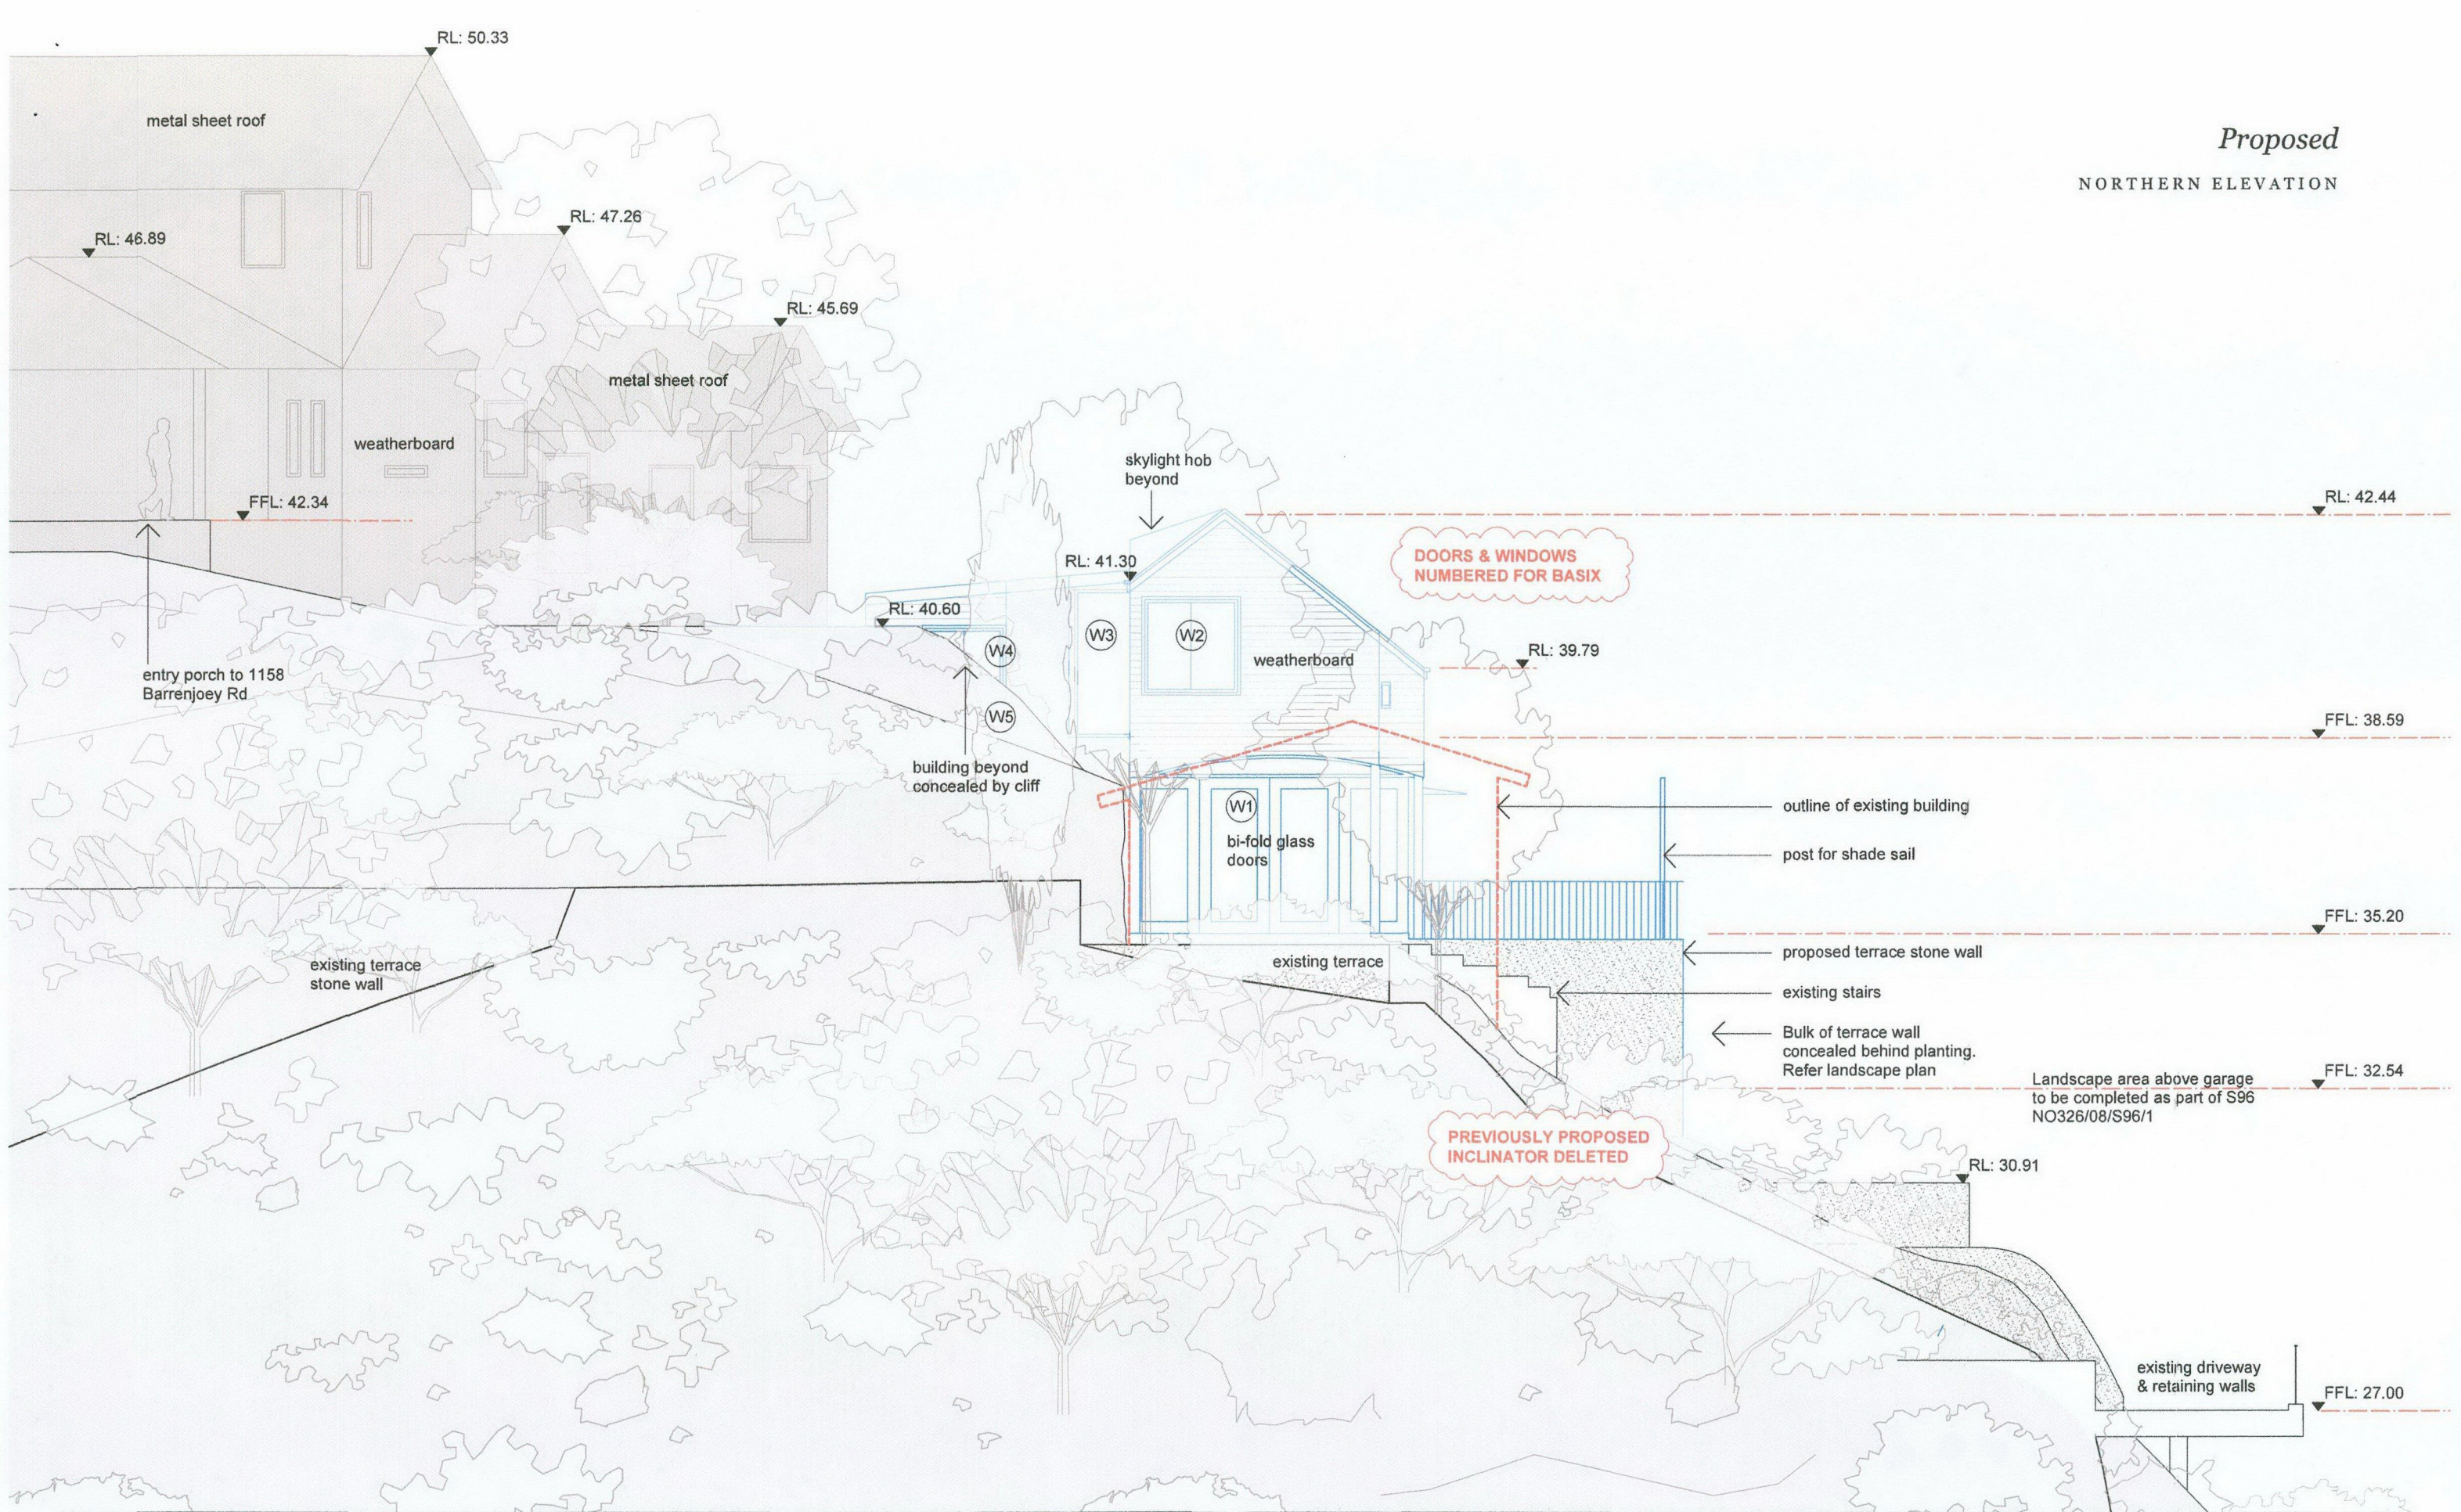

Proposed
NORTHERN ELEVATION

benn + penna architecture

Level 1, 123 Harris St.
Pyrmont NSW 2009
Australia
P. +61 2 9518 9900
W. www.bennandpenna.com
E. info@bennandpenna.com

REVISIONS	Rev. F	14.02.17	SECTION 96 AMENDMENTS

CLIENT
Mr R & I Benn

PROJECT
1156 Barrenjoey Rd, Palm Beach

1501-P-07 rev.F

NORTH 
SCALE
1:100 @ A3