



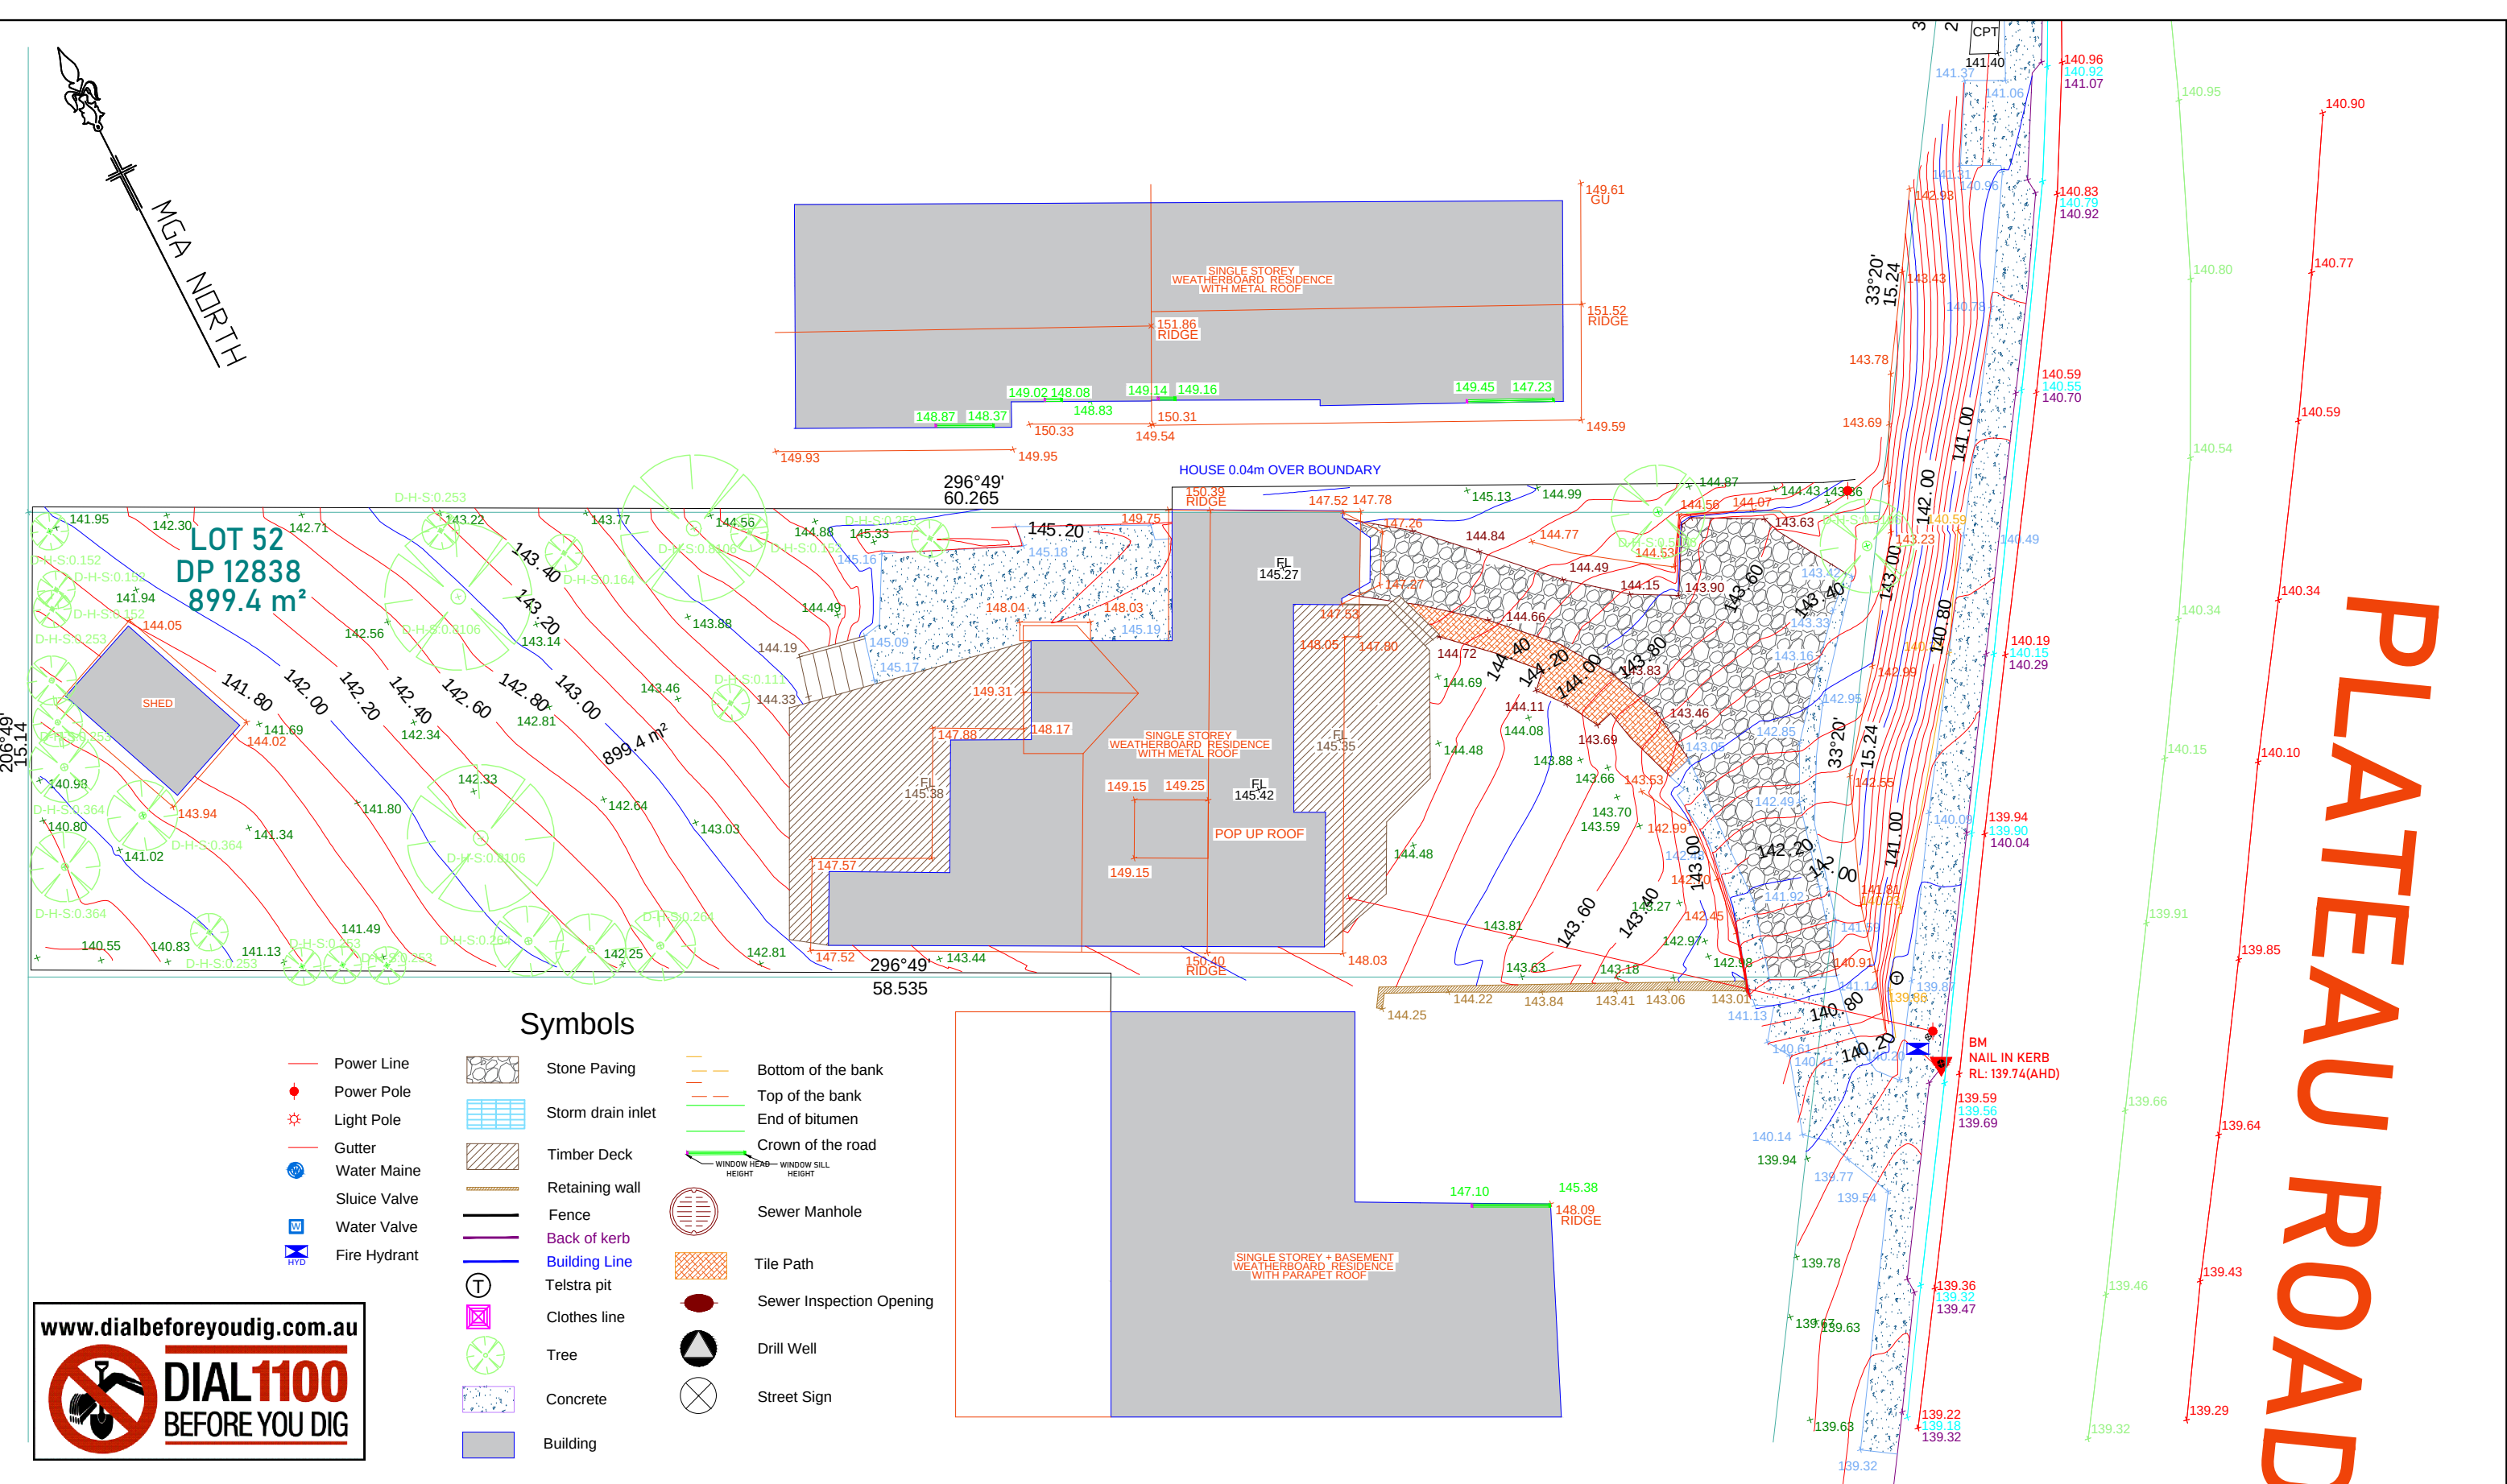

www.dialbeforeyoudig.com.au

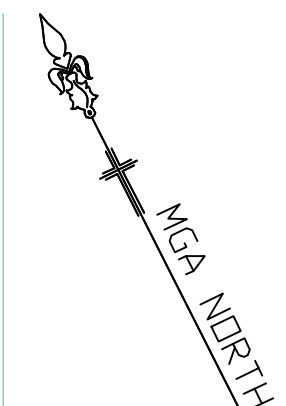

METROPOLIS CITY SURVEYORS PTY LTD
157 GLADSTONE AVE., MT. ST. THOMAS
PHONE: 0422398044
www.mcsurveyors.com.au
email: info@mcsurveyors.com.au

This drawing and all the information thereon remains the property of MCS SURVEYORS pty ltd, and shall be returned on demand. It is issued on the condition that, except with written permission, it must not be reproduced, copied or communicated to any other party, nor to be used for any other purpose than that stated on the particular enquiry, order, or contract with which it was issued. Acceptance of this drawing signifies acceptance of the above conditions and copyright.

.....
RUSSELL COLIN TIESLER #SU002104
SURVEYOR REGISTERED UNDER THE
SURVEYING AND SPATIAL INFORMATION ACT, 2002

Datum: MGA2020	Surveyor: N.R.	Job Ref: N20512
Origin: SSM 35306	Drawn: N.R.	Drawing No: 20-512
RL: 141.292 AHD	Checked: R.C.T.	Revision No: E
Contour: 0.2	Date: 15.10.2024	
Scale: 1:100	Sheet: 1 of 1	

JOB DESCRIPTION: DETAIL SURVEY 154 PLATEAU ROAD, BILGOLA PLATEAU LOT 52, DP 12838
Client: JANNIS KEARNEY BOTT