


	Materials New Timber framed post/floor structure	Notification Plan 1	Alterations and Additions for M & V Dunne
	New Concrete/Paving	Urawing:	14 Coster Street Frenches Forest NSW
	New Glazing New Brickwork/blockwork		Development Application
		DA application 08-03-24	abn 34653330539
	New Metal roofing / Metalwork	No. Issue Date	- Date : 08-03-24 Drawn: BH Scale: 1:100 UNO. A3

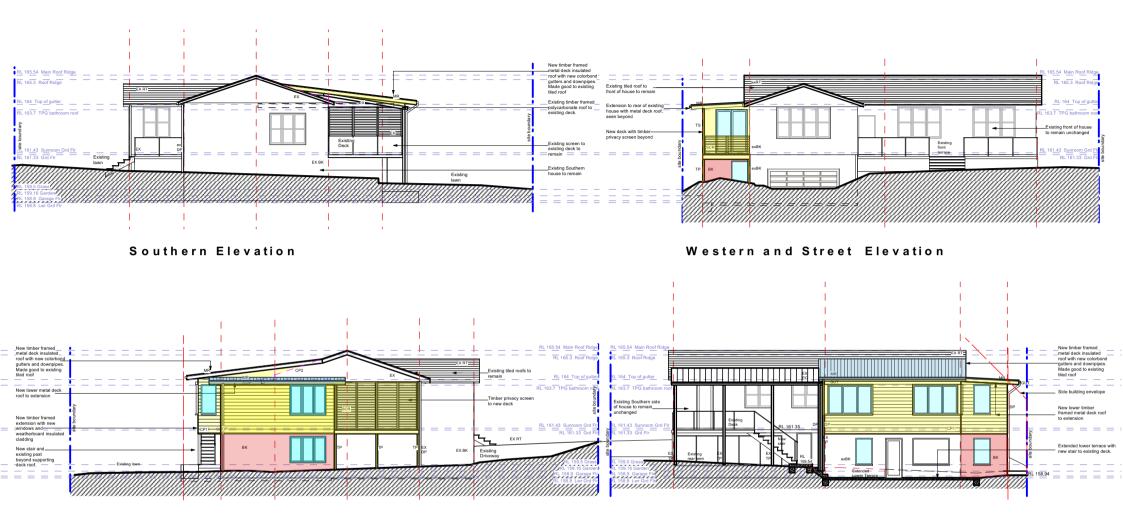

Northern Elevation

Eastern Elevation

Materials New Timber framed post/floor structure New Concrete/Paving New Glazing New Brickwork/blockwork	Notification Plan	2	Alterations and Additions for M & V Dunne 14 Coster Street Frenches Forest NSW Development Application	
New Metal roofing / Metalwork	DA application No. Issue	08-03-24 Date	Date : 08-03-24 Drawn: BH Scale: 1:100 UNO. A3	abn 34653330539 ⊡ înfo@highhouse.com.au HIGHHOUSE ⊕ highhouse.com.au