


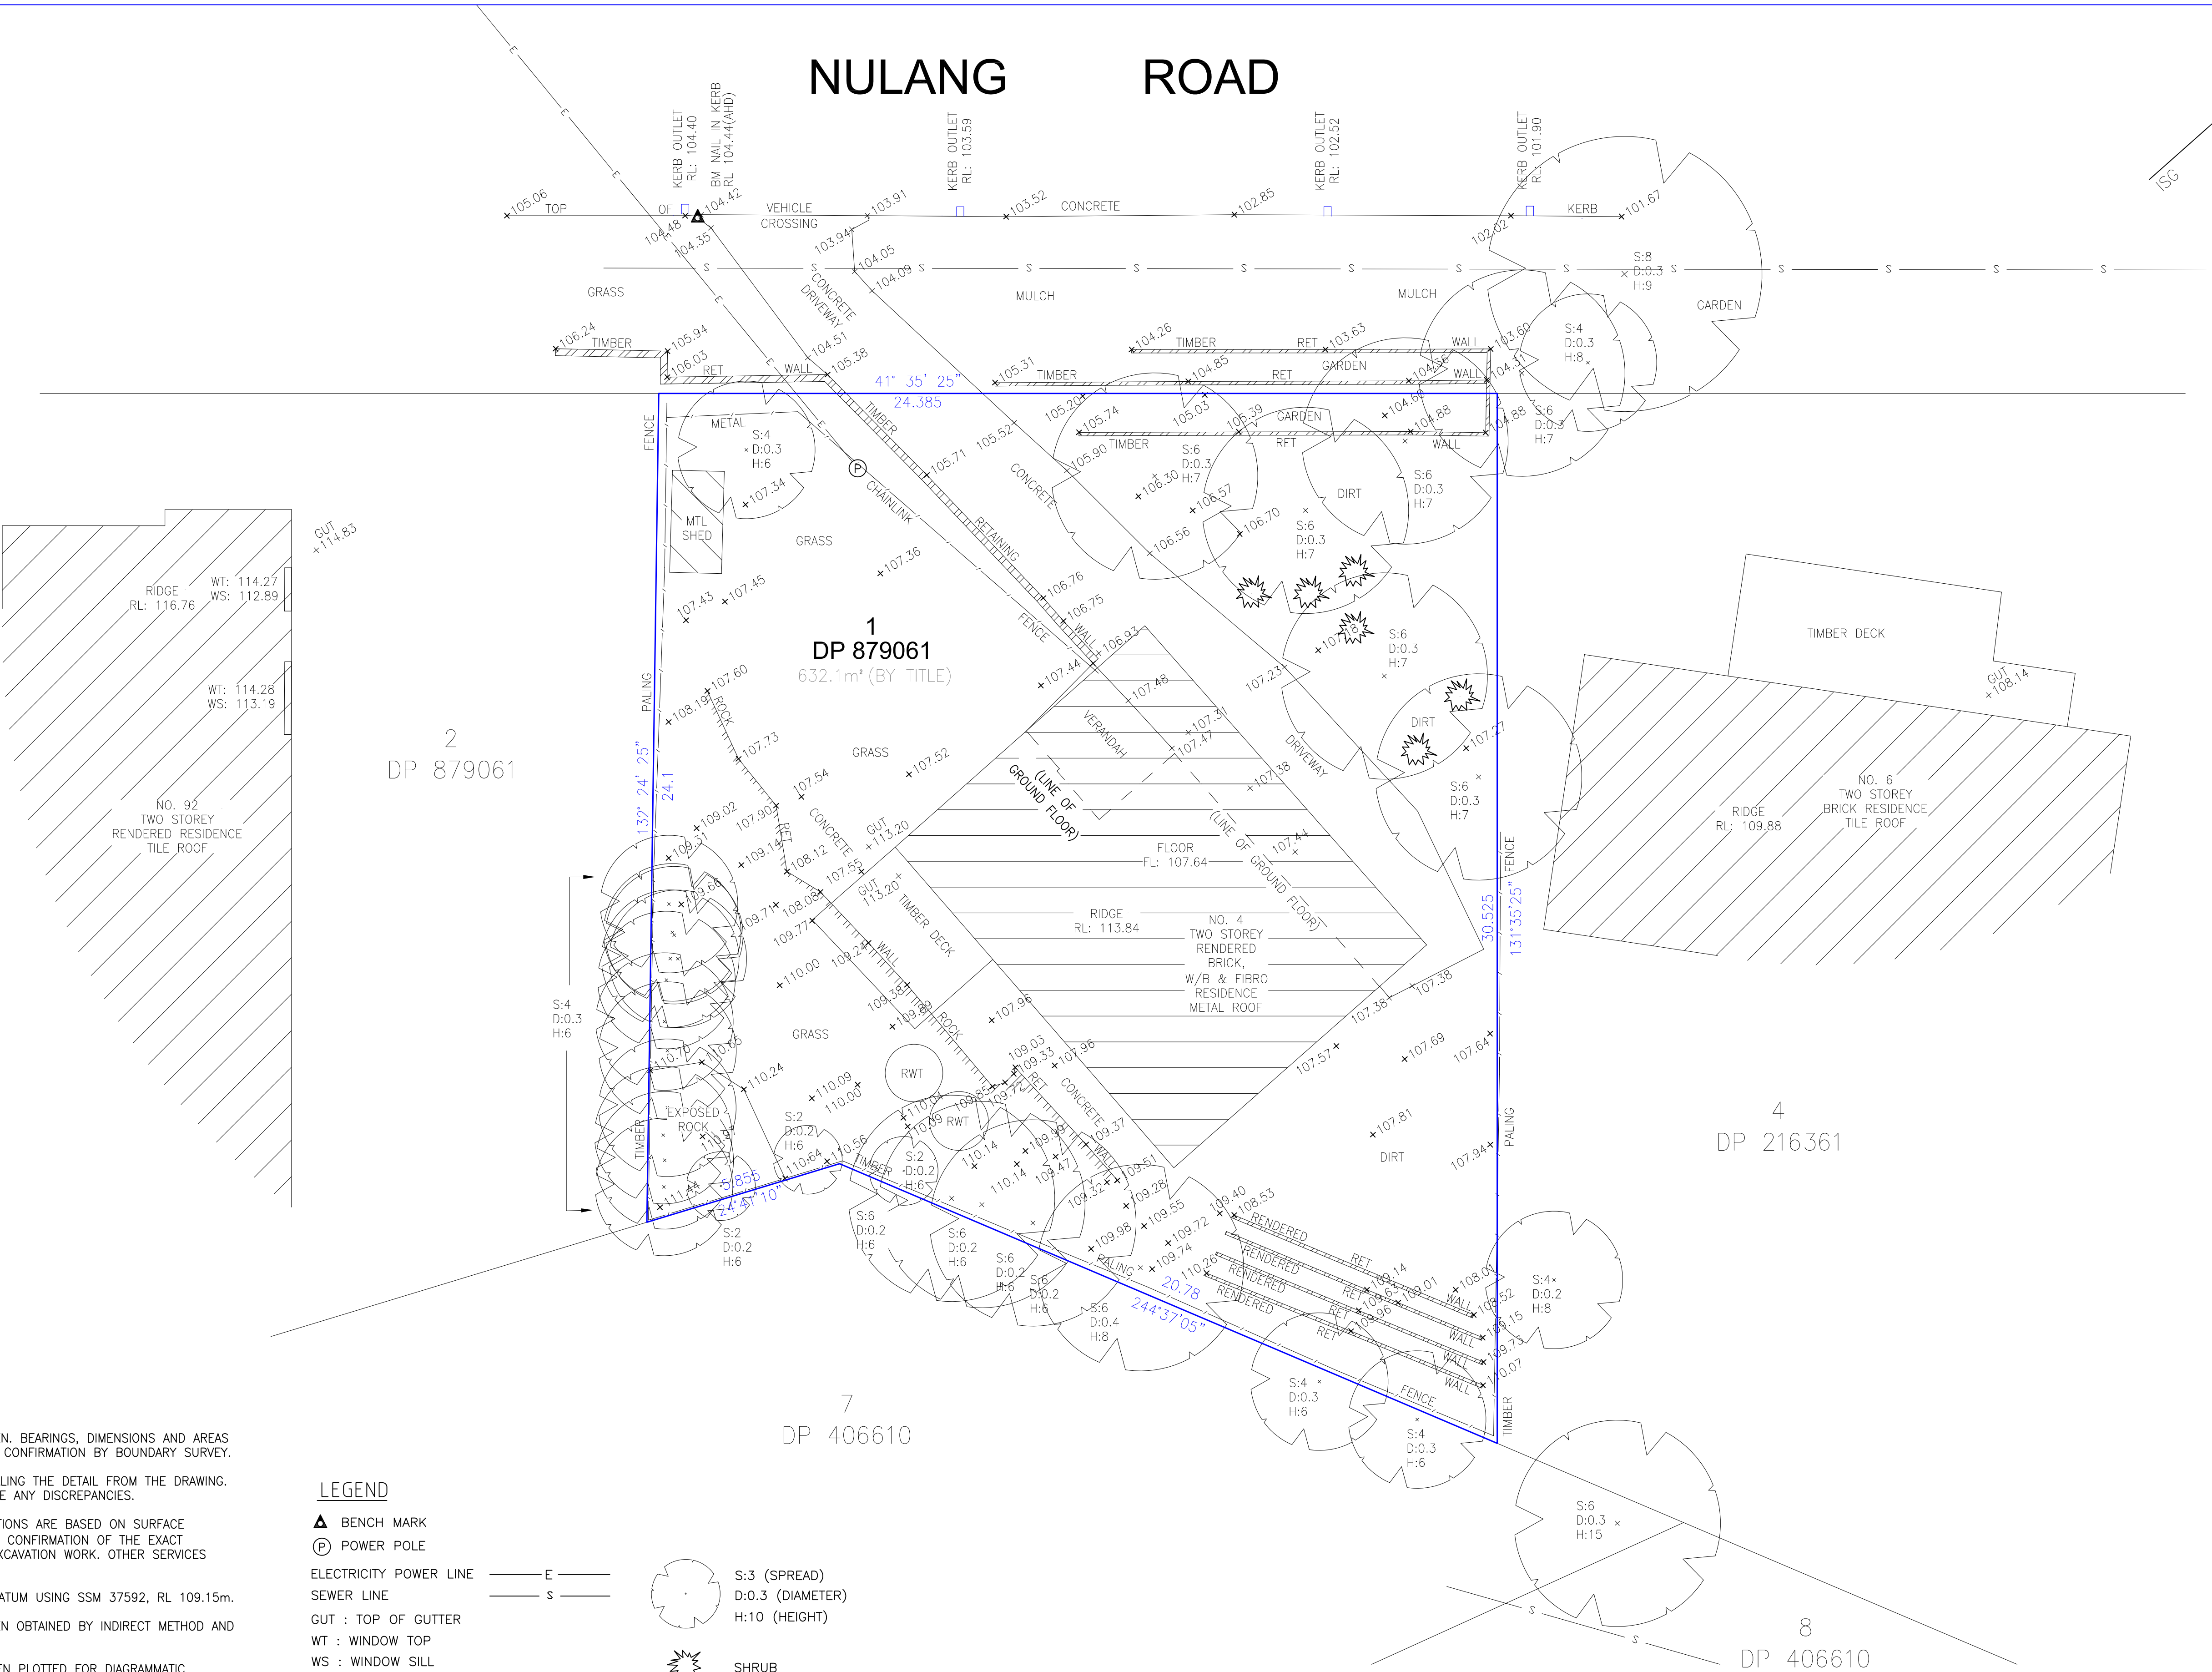

NULANG ROAD



NOTES

NO BOUNDARY SURVEY HAS BEEN UNDERTAKEN. BEARINGS, DIMENSIONS AND AREAS ARE FROM TITLE ONLY AND ARE SUBJECT TO CONFIRMATION BY BOUNDARY SURVEY.

DIMENSIONS SHALL NOT BE OBTAINED BY SCALING THE DETAIL FROM THE DRAWING. SURVEYOR MUST BE CONTACTED IF THERE ARE ANY DISCREPANCIES.

SERVICES SHOWN ARE INDICATIVE ONLY. POSITIONS ARE BASED ON SURFACE INDICATOR(S) LOCATED DURING FIELD SURVEY. CONFIRMATION OF THE EXACT POSITION SHOULD BE MADE PRIOR TO ANY EXCAVATION WORK. OTHER SERVICES MAY EXIST WHICH ARE NOT SHOWN.

LEVELS ARE BASED ON AUSTRALIAN HEIGHT DATUM USING SSM 37592, RL 109.15m.

RIDGE, WINDOW & GUTTER HEIGHTS HAVE BEEN OBTAINED BY INDIRECT METHOD AND ARE ACCURATE TO ±0.05m

ADJOINING DWELLINGS & BUILDINGS HAVE BEEN PLOTTED FOR DIAGRAMMATIC PURPOSES ONLY.

LEGEND

- ▲ BENCH MARK
- Ⓟ POWER POLE
- ELECTRICITY POWER LINE — E —
- SEWER LINE — S —
- GUT : TOP OF GUTTER
- WT : WINDOW TOP
- WS : WINDOW SILL
- RWT : RAINWATER TANK
- S:3 (SPREAD)
- D:0.3 (DIAMETER)
- H:10 (HEIGHT)
- SHRUB

--	--	