

General Landscape Notes

Soil Preparation.

Where earthworks have occurred, the contractor is to ensure any stockpiled soil is free of unwanted matter such as clay lumps, rocks, tree roots, builder's rubbish and any other material toxic to plants.

Noxious Plants

Any council listed noxious plants for the locality are to be removed from site as required and approved.

Preparation of Garden beds

Garden beds are to be cultivated to a depth of 300mm incorporating organic soil conditioner with existing soil when planting. Soil beneath existing trees to be retained is not to be cultivated. Fine grade mulch such as forest fines to be installed to a depth of 60mm to garden beds, coving mulch downward around plant stems and finishing flush or just below adjoining surfaces. Plants are to be fertilised with a slow release fertiliser that is suitable to plant selection. Thoroughly water in plant and treatment.

Installation of Plants


All plants to be true to name, size and variety, in a well developed healthy condition with well established roots, free from insects and disease.

Turf


Turf to owners selection.

Drainage

Refer to engineers details for surface and subsoil drainage provisions




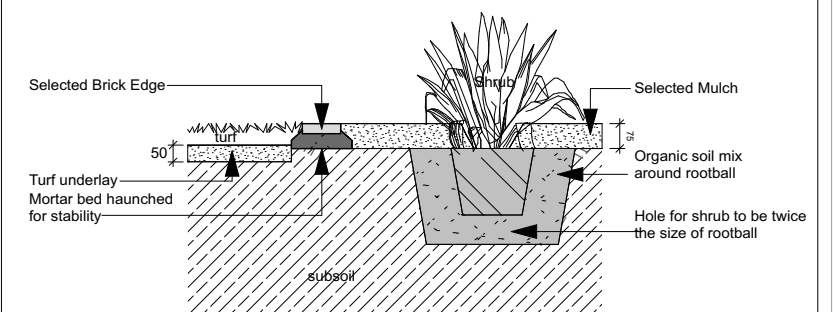


Typical Planting / Brick Edge Detail
NOT TO SCALE

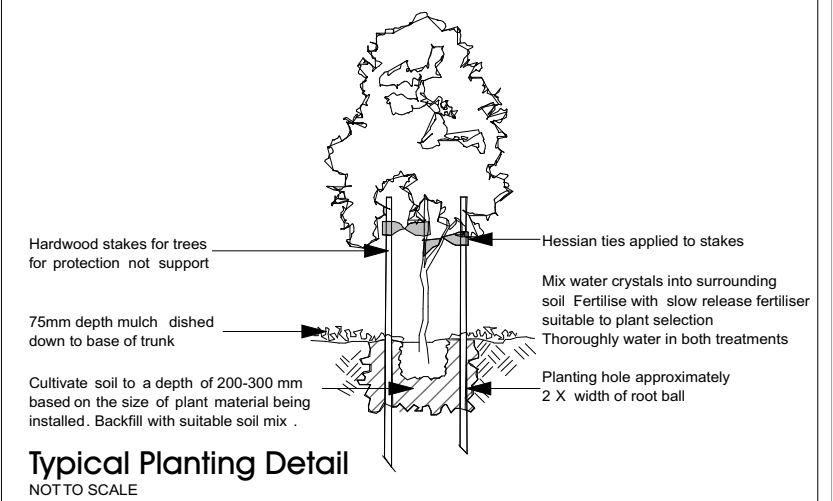

Typical Planting Detail
NOT TO SCALE

<div>APPROVED BY</div> <div>CLIENT NAME(s):</div> <div>DATE:</div>		<div>DESIGN / DRAWN</div> <div><div><div></div><div></div><div></div></div>UrbanHarmony</div> <div>Luxury Residential Design Urban, Rural, Coastal, Alpine M 0402 200 700 . T 02 9973 4697 PO Box 858 Avalon Beach NSW 2107 Jeremy@urbanharmony.com.au www.urbanharmony.com.au</div>		<div><div><div>01</div><div></div><div></div><div></div></div><div></div><div></div><div></div><div></div><div></div><div></div><div></div><div></div><div></div><div></div><div></div><div></div><div></div><div></div><div></div><div></div><div></div><div></div><div></div><div></div><div></div><div></div><div></div><div></div><div></div><div></div><div></div><div></div><div></div><div></div><div></div><div></div><div></div><div></div><div></div><div></div><div></div><div></div><div></div><div></div><div></div><div></div><div></div><div></div><div></div><div></div><div></div><div></div><div></div><div></div><div></div><div></div><div></div><div></div><div></div><div></div><div></div><div></div><div></div><div></div><div></div><div></div><div></div><div></div><div></div><div></div><div></div><div></div><div></div><div></div><div></div><div></div><div></div><div></div><div></div><div></div><div></div><div></div><div></div><div></div><div></div><div></div><div></div><div></div><div></div><div></div><div></div><div></div><div></div><div></div><div></div><div></div><div></div><div></div><div></div><div></div><div></div><div></div><div></div><div></div><div></div><div></div><div></div><div></div><div></div><div></div><div></div><div></div><div></div><div></div><div></div><div></div>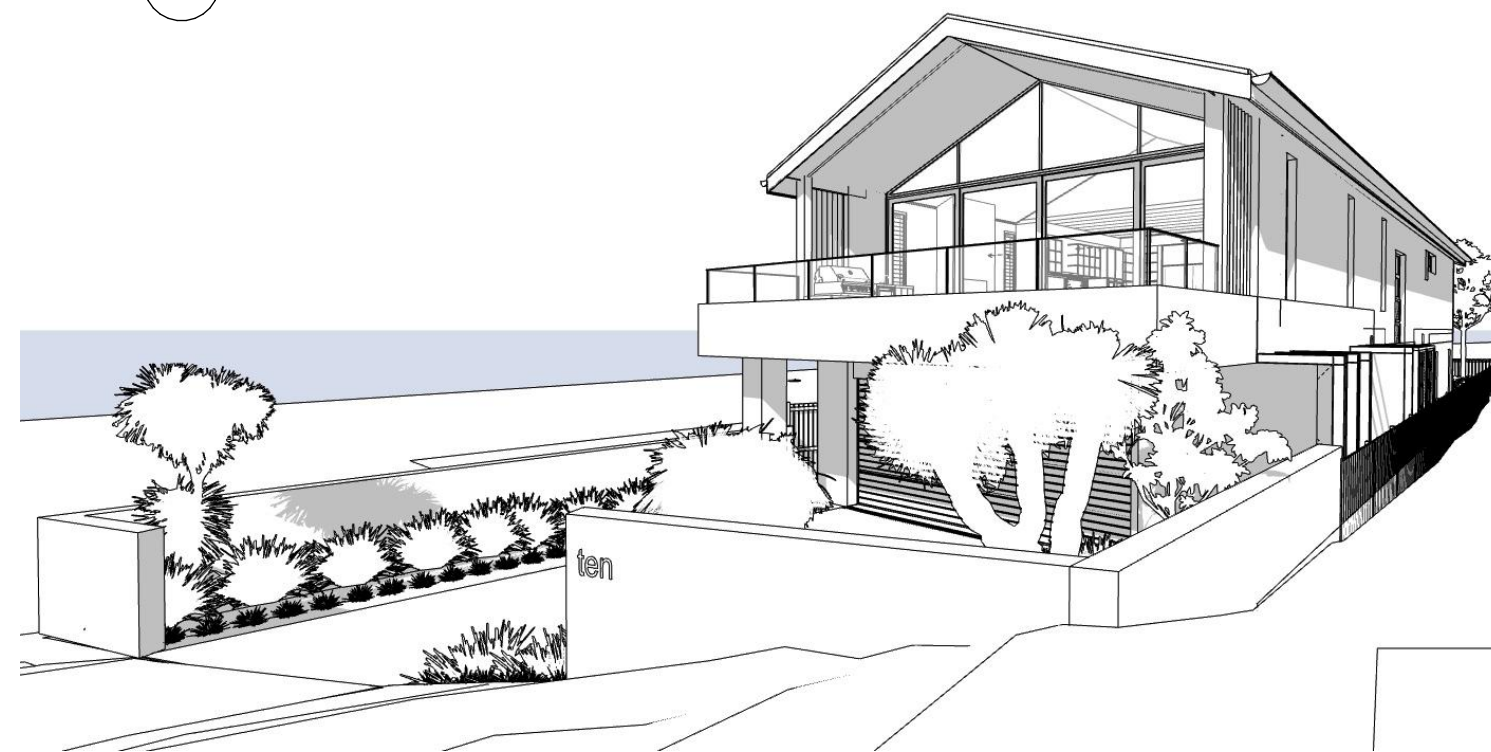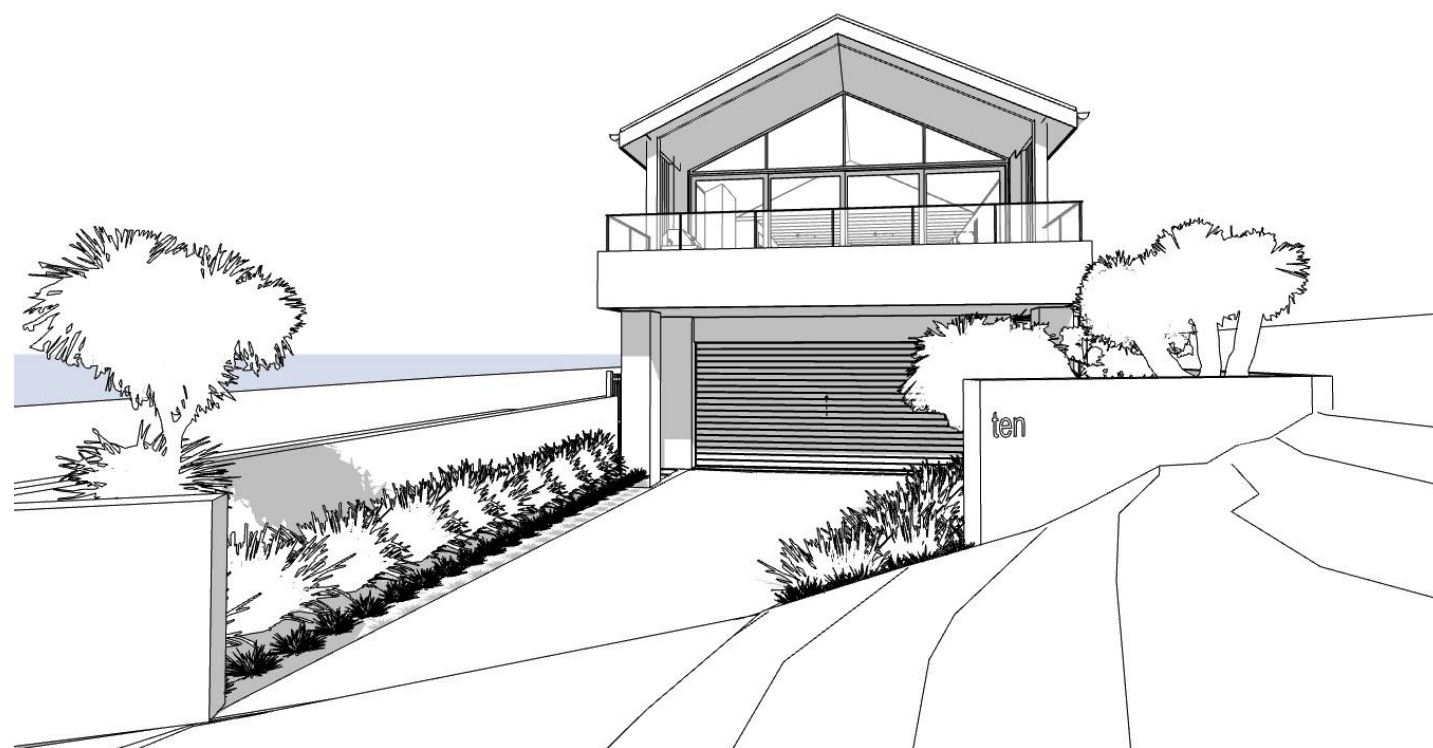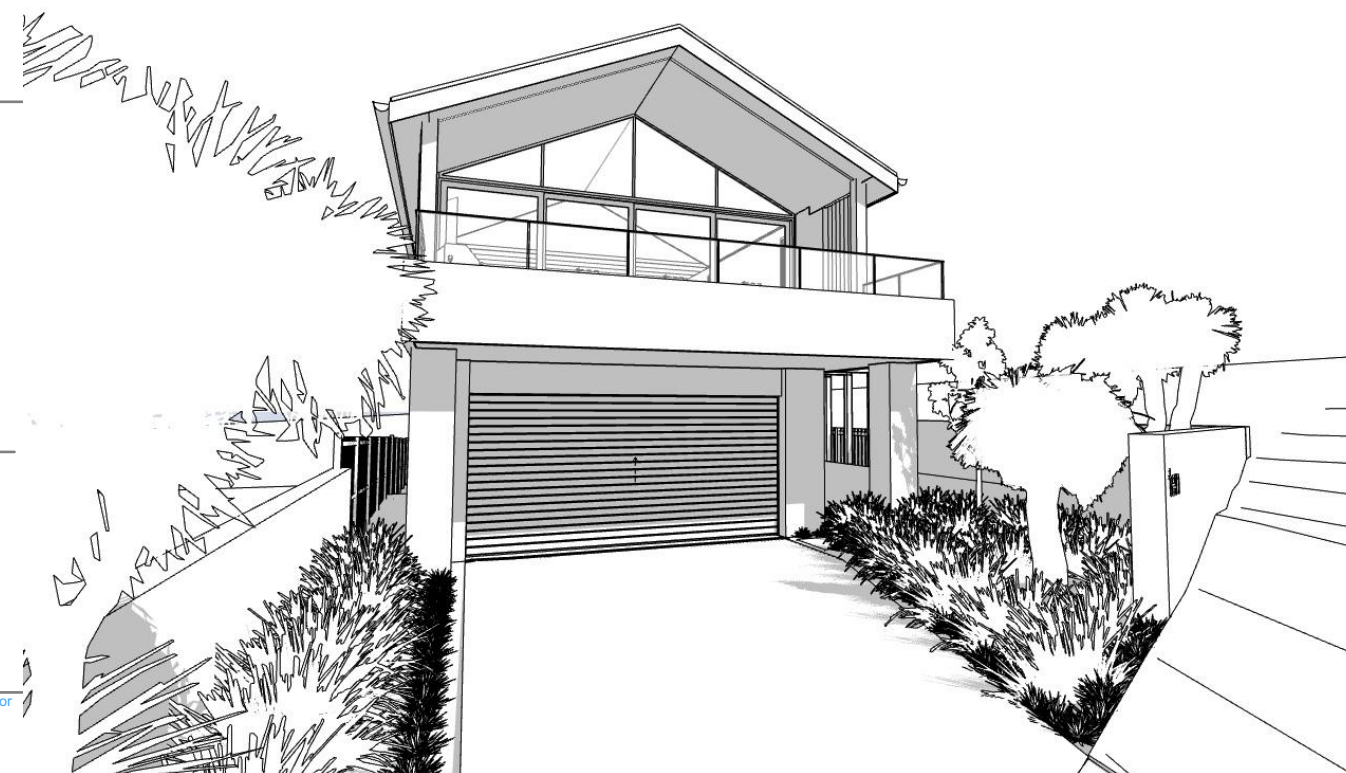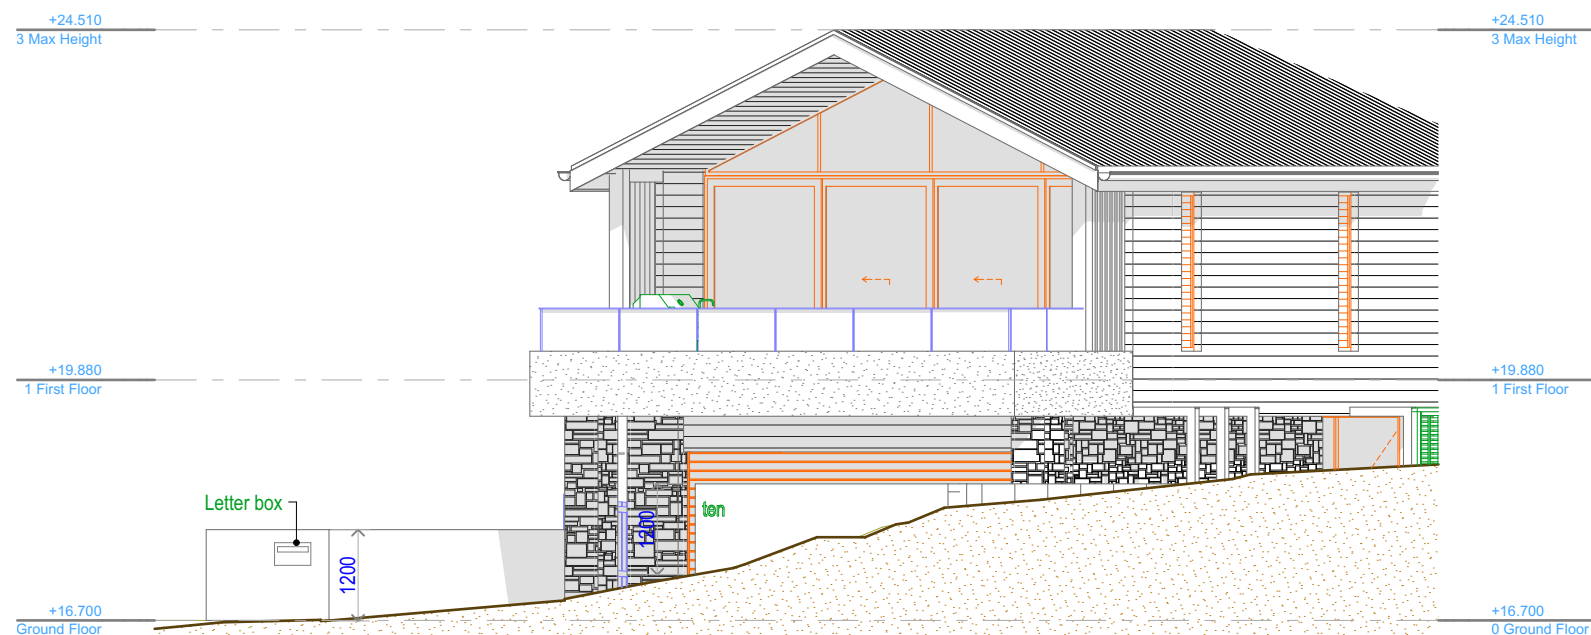

APPROVED BY

CLIENT NAME(s):

DATE: _____

DESIGN / DRAWN



UrbanHarmony

Luxury Residential Design
Urban Rural Coastal Alpine

M 0402 200 700 T 03 8873 4687

PO Box 858 Avalon Beach NSW 2107

jeremy@urbanharmony.com.au

www.urbanharmony.com.au

01

28/8/20

PROJECT:

PROJECT: **Torrington Residence**

SITE:

10 Gardere Avenue
Curl Curl NSW

Curl Curl NSW

CLIENT:

P & A Torrington

DRAWING TITLE:

DRAWING TITLE:

Landscape Plans

Front Fence Elevation & 3D

DRAWN / DESIGNED:

Jeremy McCulla

SCALE:

As Ind @ A3

DATE
9/9/20

DATE
9/9/20

PROJECT NUMBER	
----------------	--

580

DRAWN
JMC

DRAWN
 JMC

DRAWING NUMBER

580.A701

PRINT DATE
9/9/20

PRINT DATE
9/9/20

PROJECT STATUS

DA

© Copyright UrbanHarmony

Copyright in this design and document is owned by Urban Harmony. All rights are reserved.
Copyright is protected under the provisions of the Copyright act 1968.
No part of this drawing or design may be reproduced in any form or by any means without
the prior written consent of Urban Harmony. Any unauthorised use is strictly prohibited.