



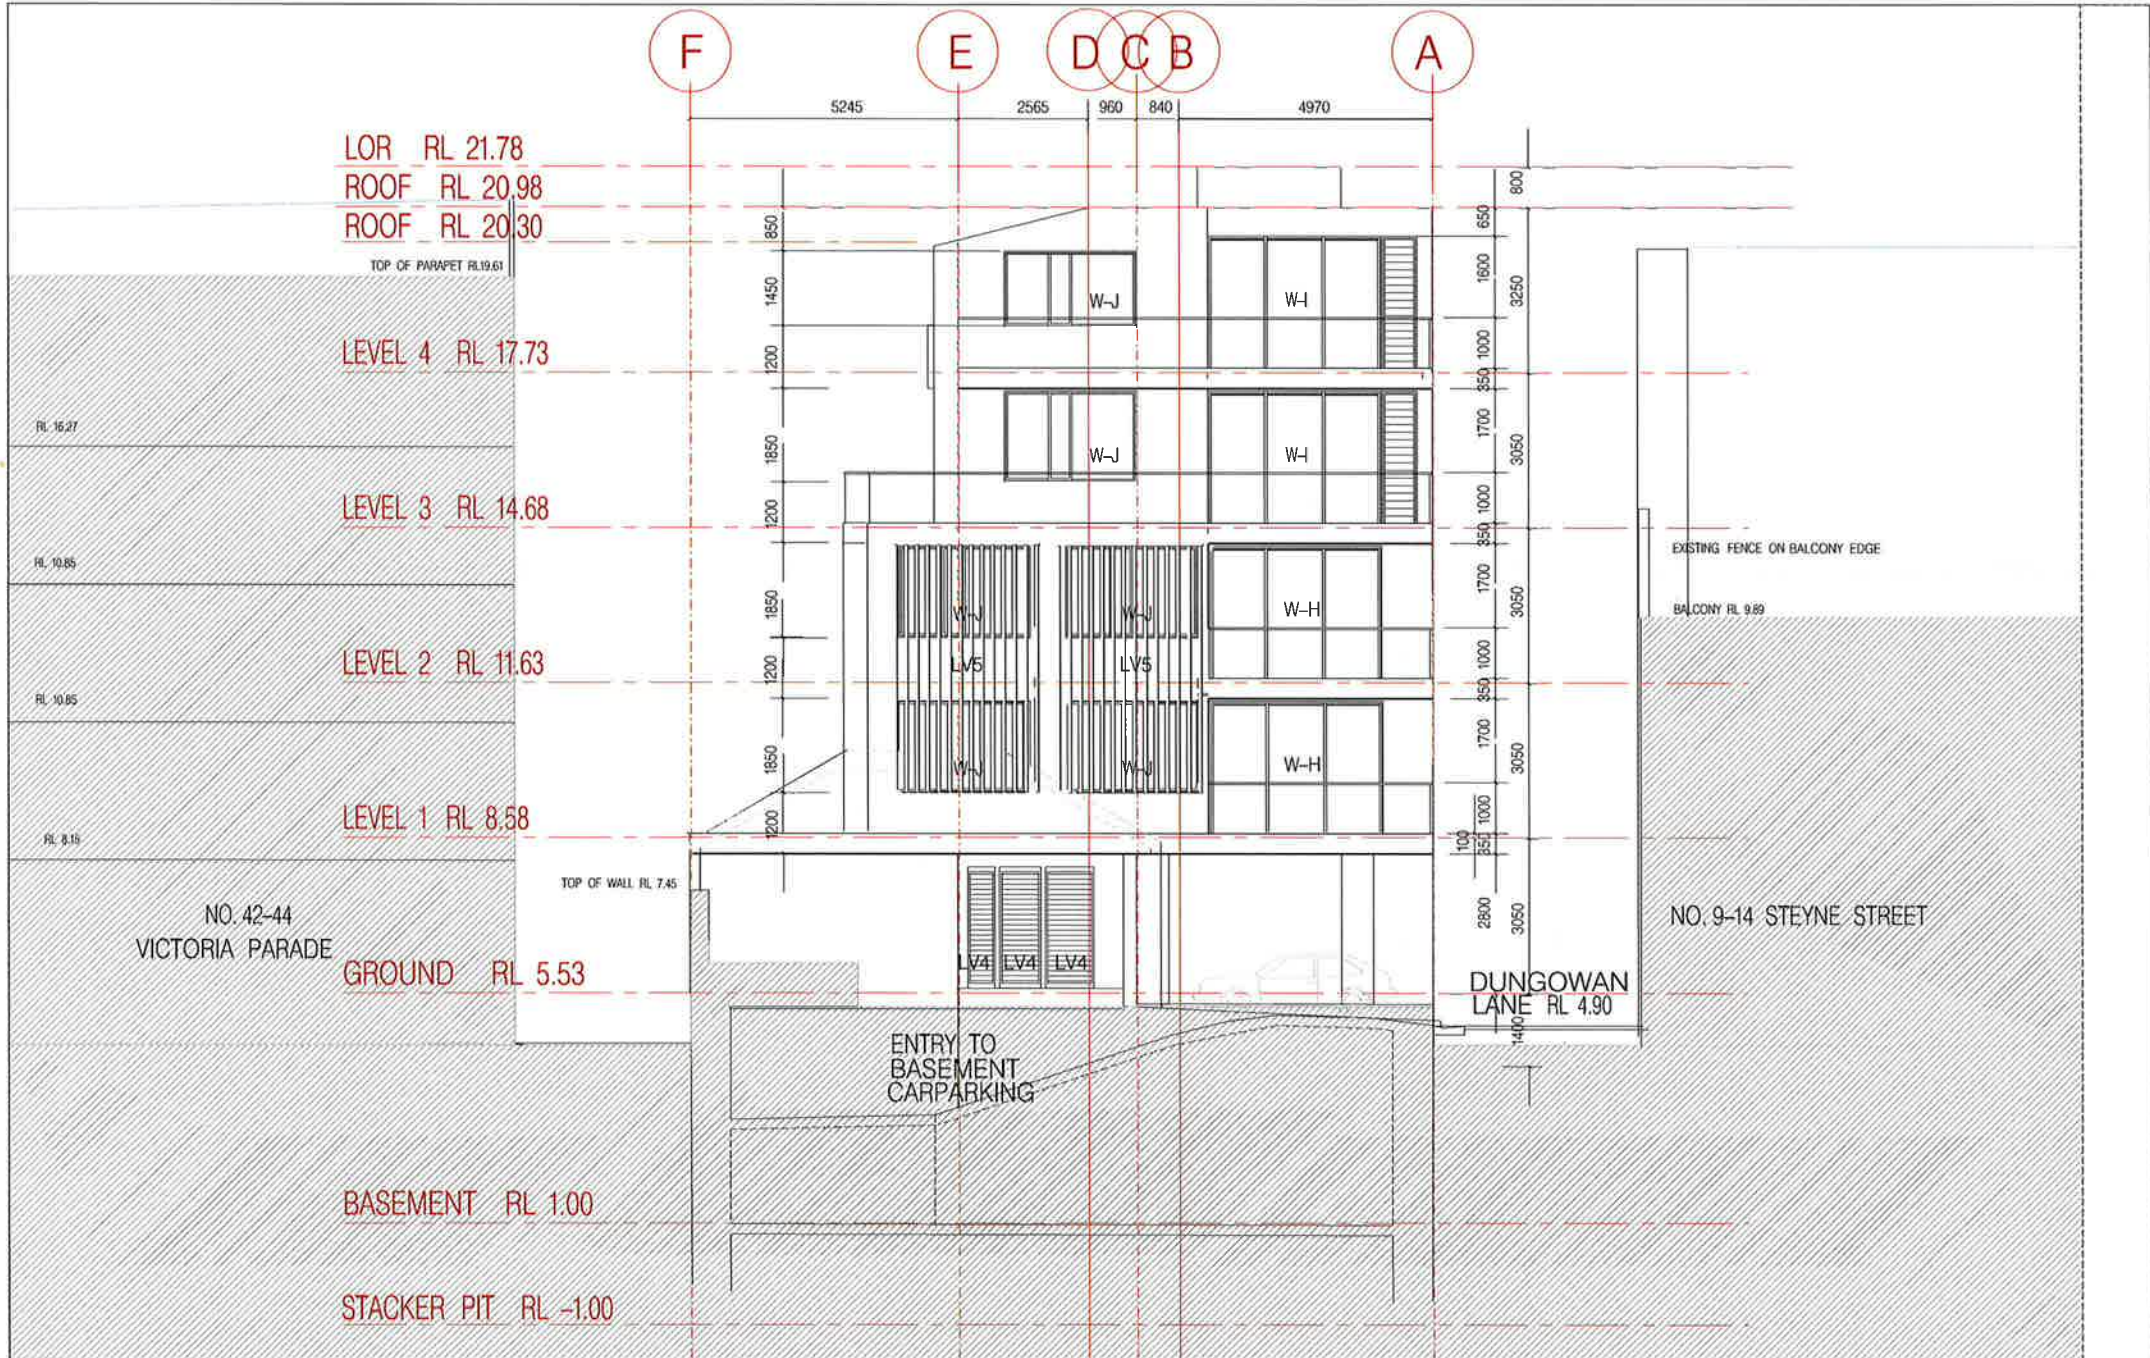

90 Pitt Street Sydney NSW 2000
+61 (0) 2 9223 3283
a p r a c h i t e c t s . a r c h . a u

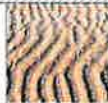

MANLY OWNER'S GROUP
46 Victoria Parade, Manly, 2095



NO.	DESCRIPTION	DATE	BY
1	ISSUED FOR PERMIT APPLICATION	12/12/18	ARC
2	ISSUED FOR PERMIT APPLICATION	12/12/18	ARC
Residential Development @
VICTORIA PARADE, MANLY, NSW

S96 DEC 2018
1:50 @ A1

FOR APPROVAL

SOUTH ELEVATION

2424-A202

E















