


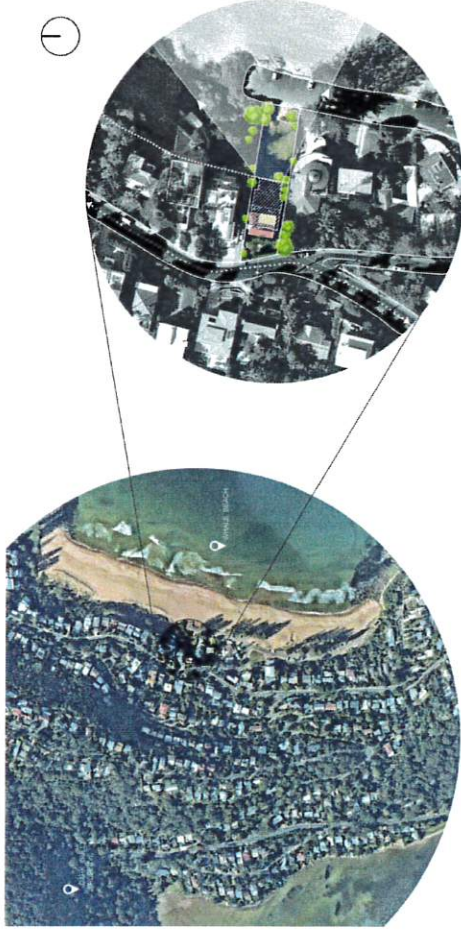
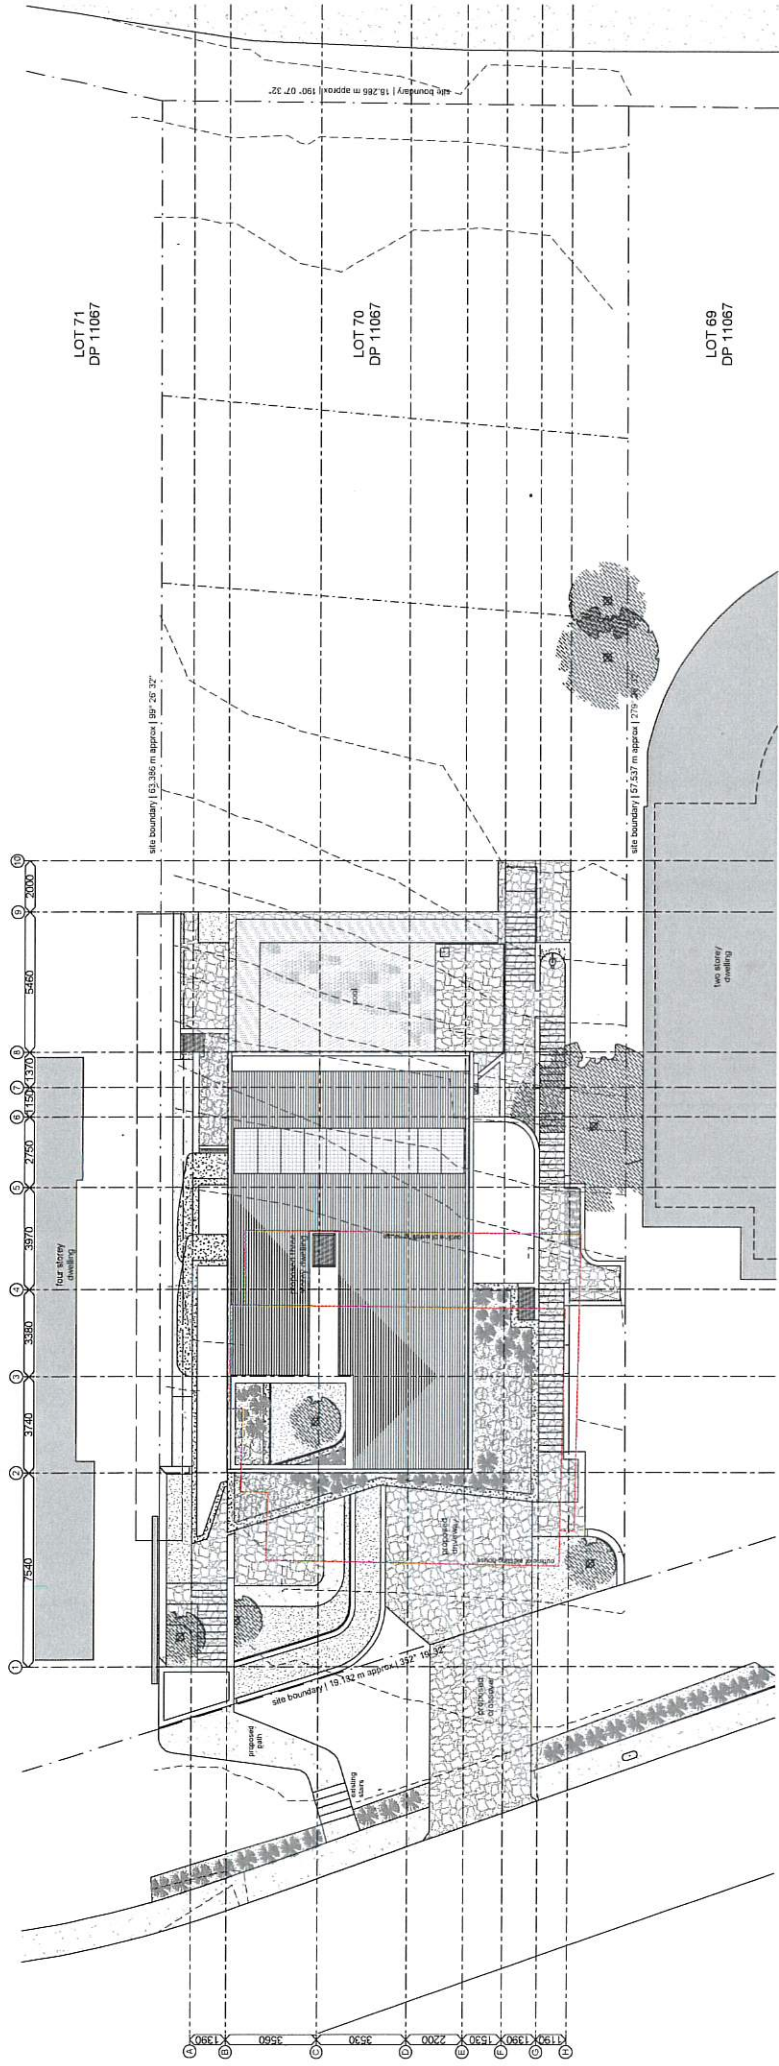


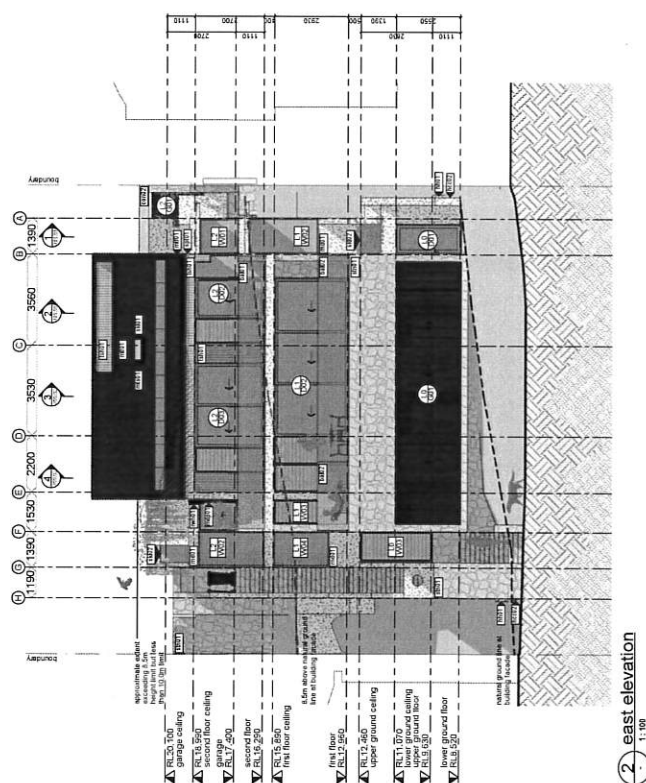


PLANNING CONTROL COMPLIANCE TABLE			
CONTROL	OBJECTIVE	PROPOSED	COMPLIANCE

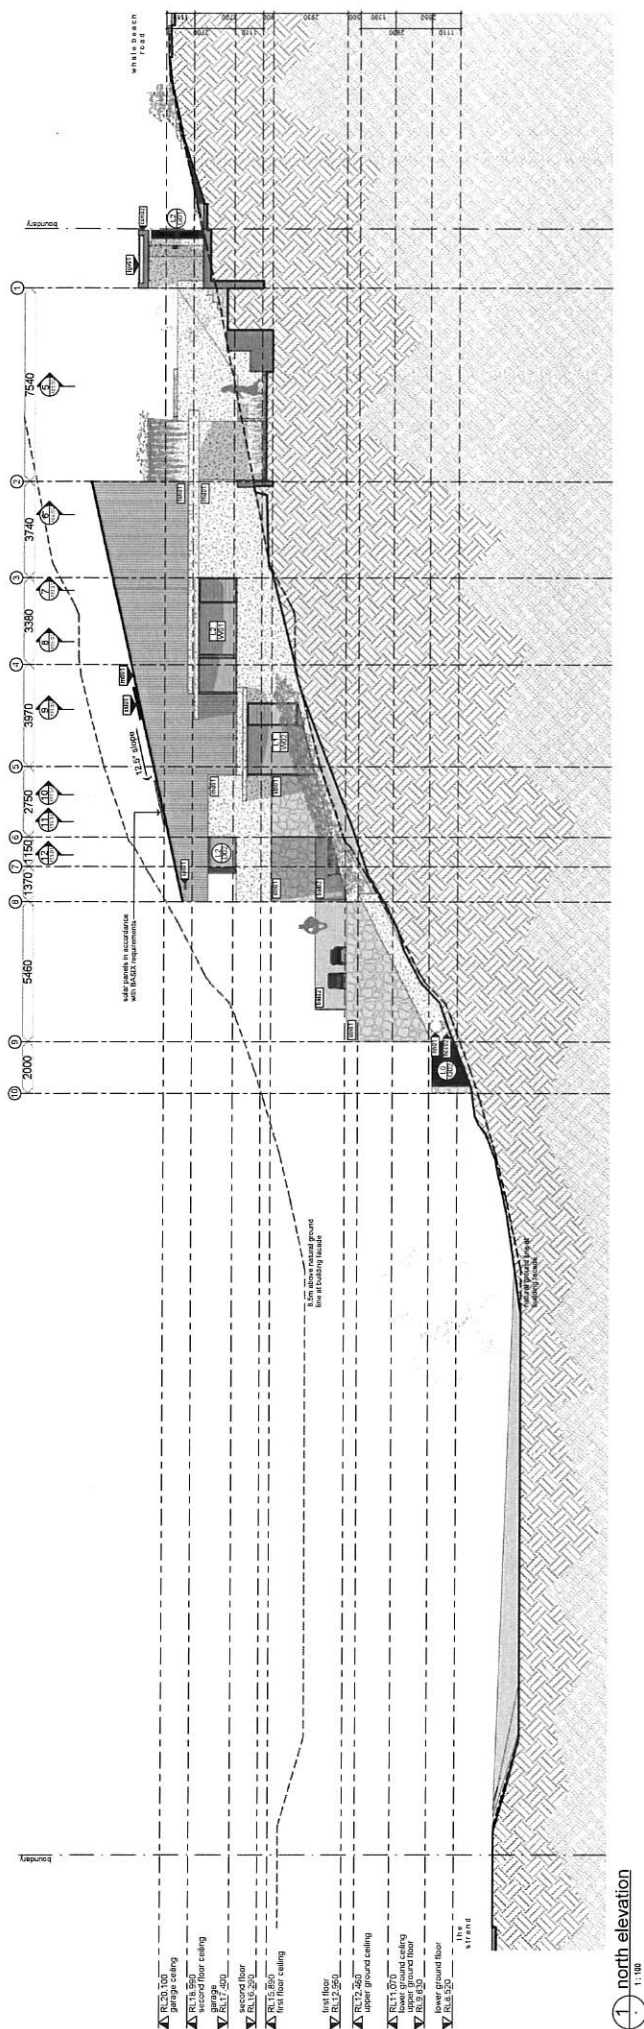

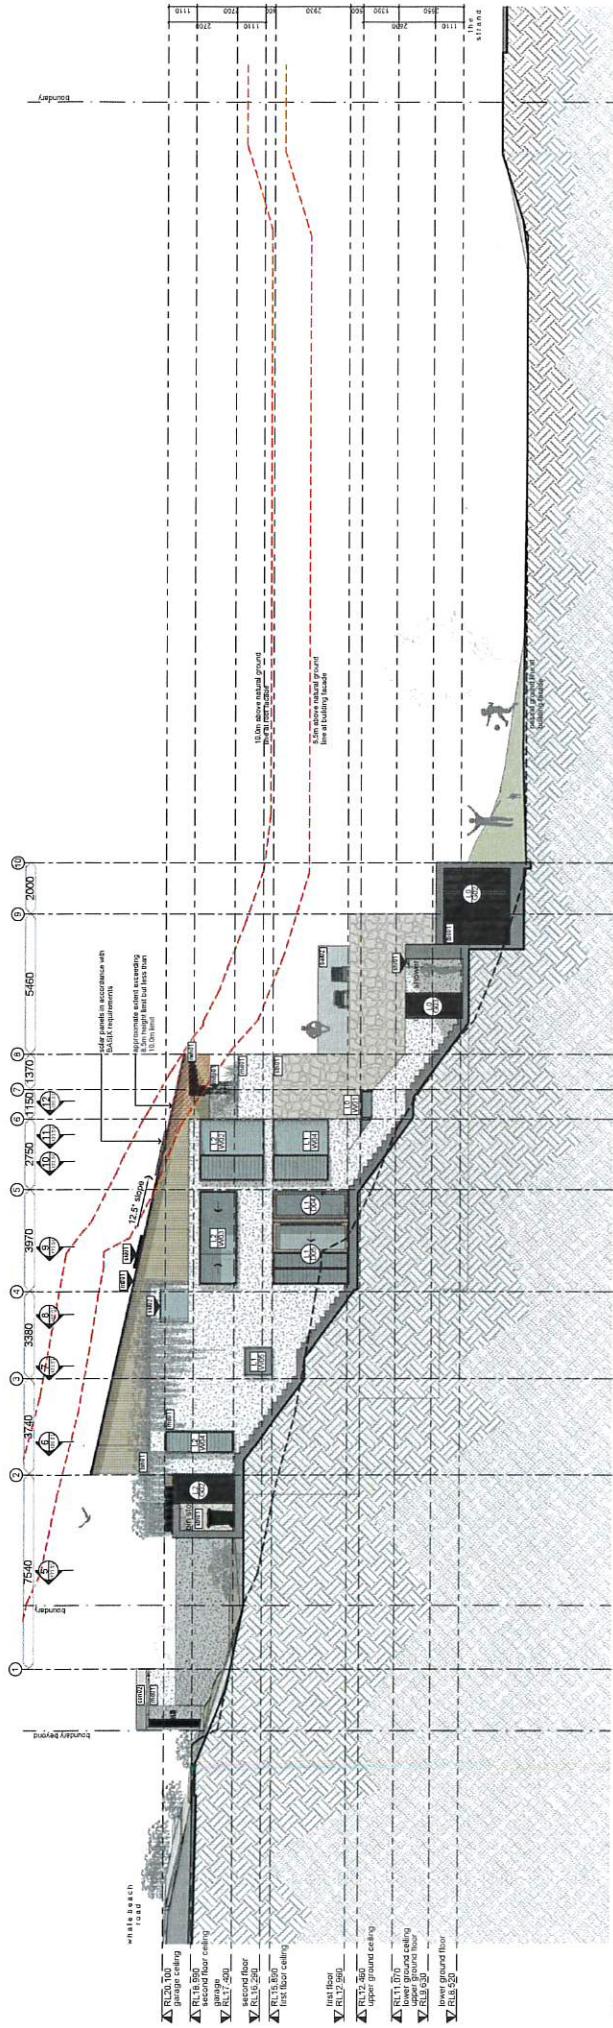

1 south elevation

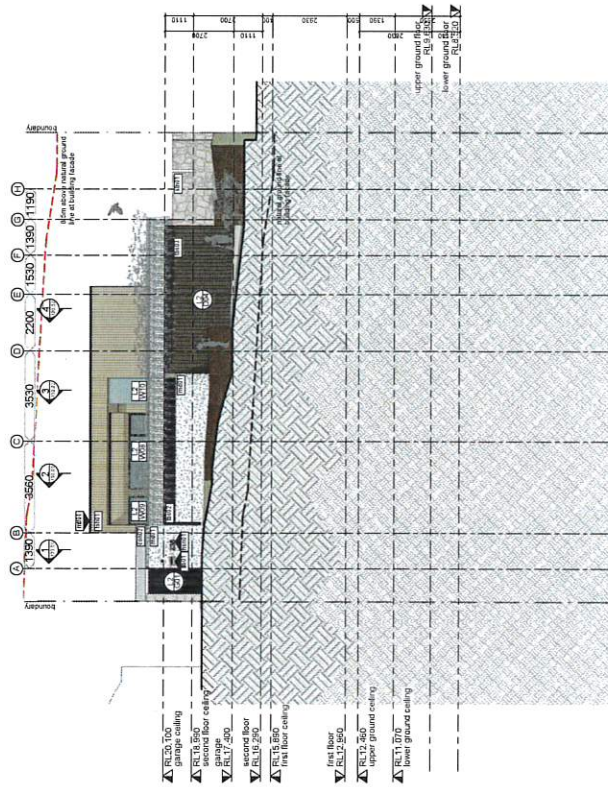

2 west elevation
