


A3

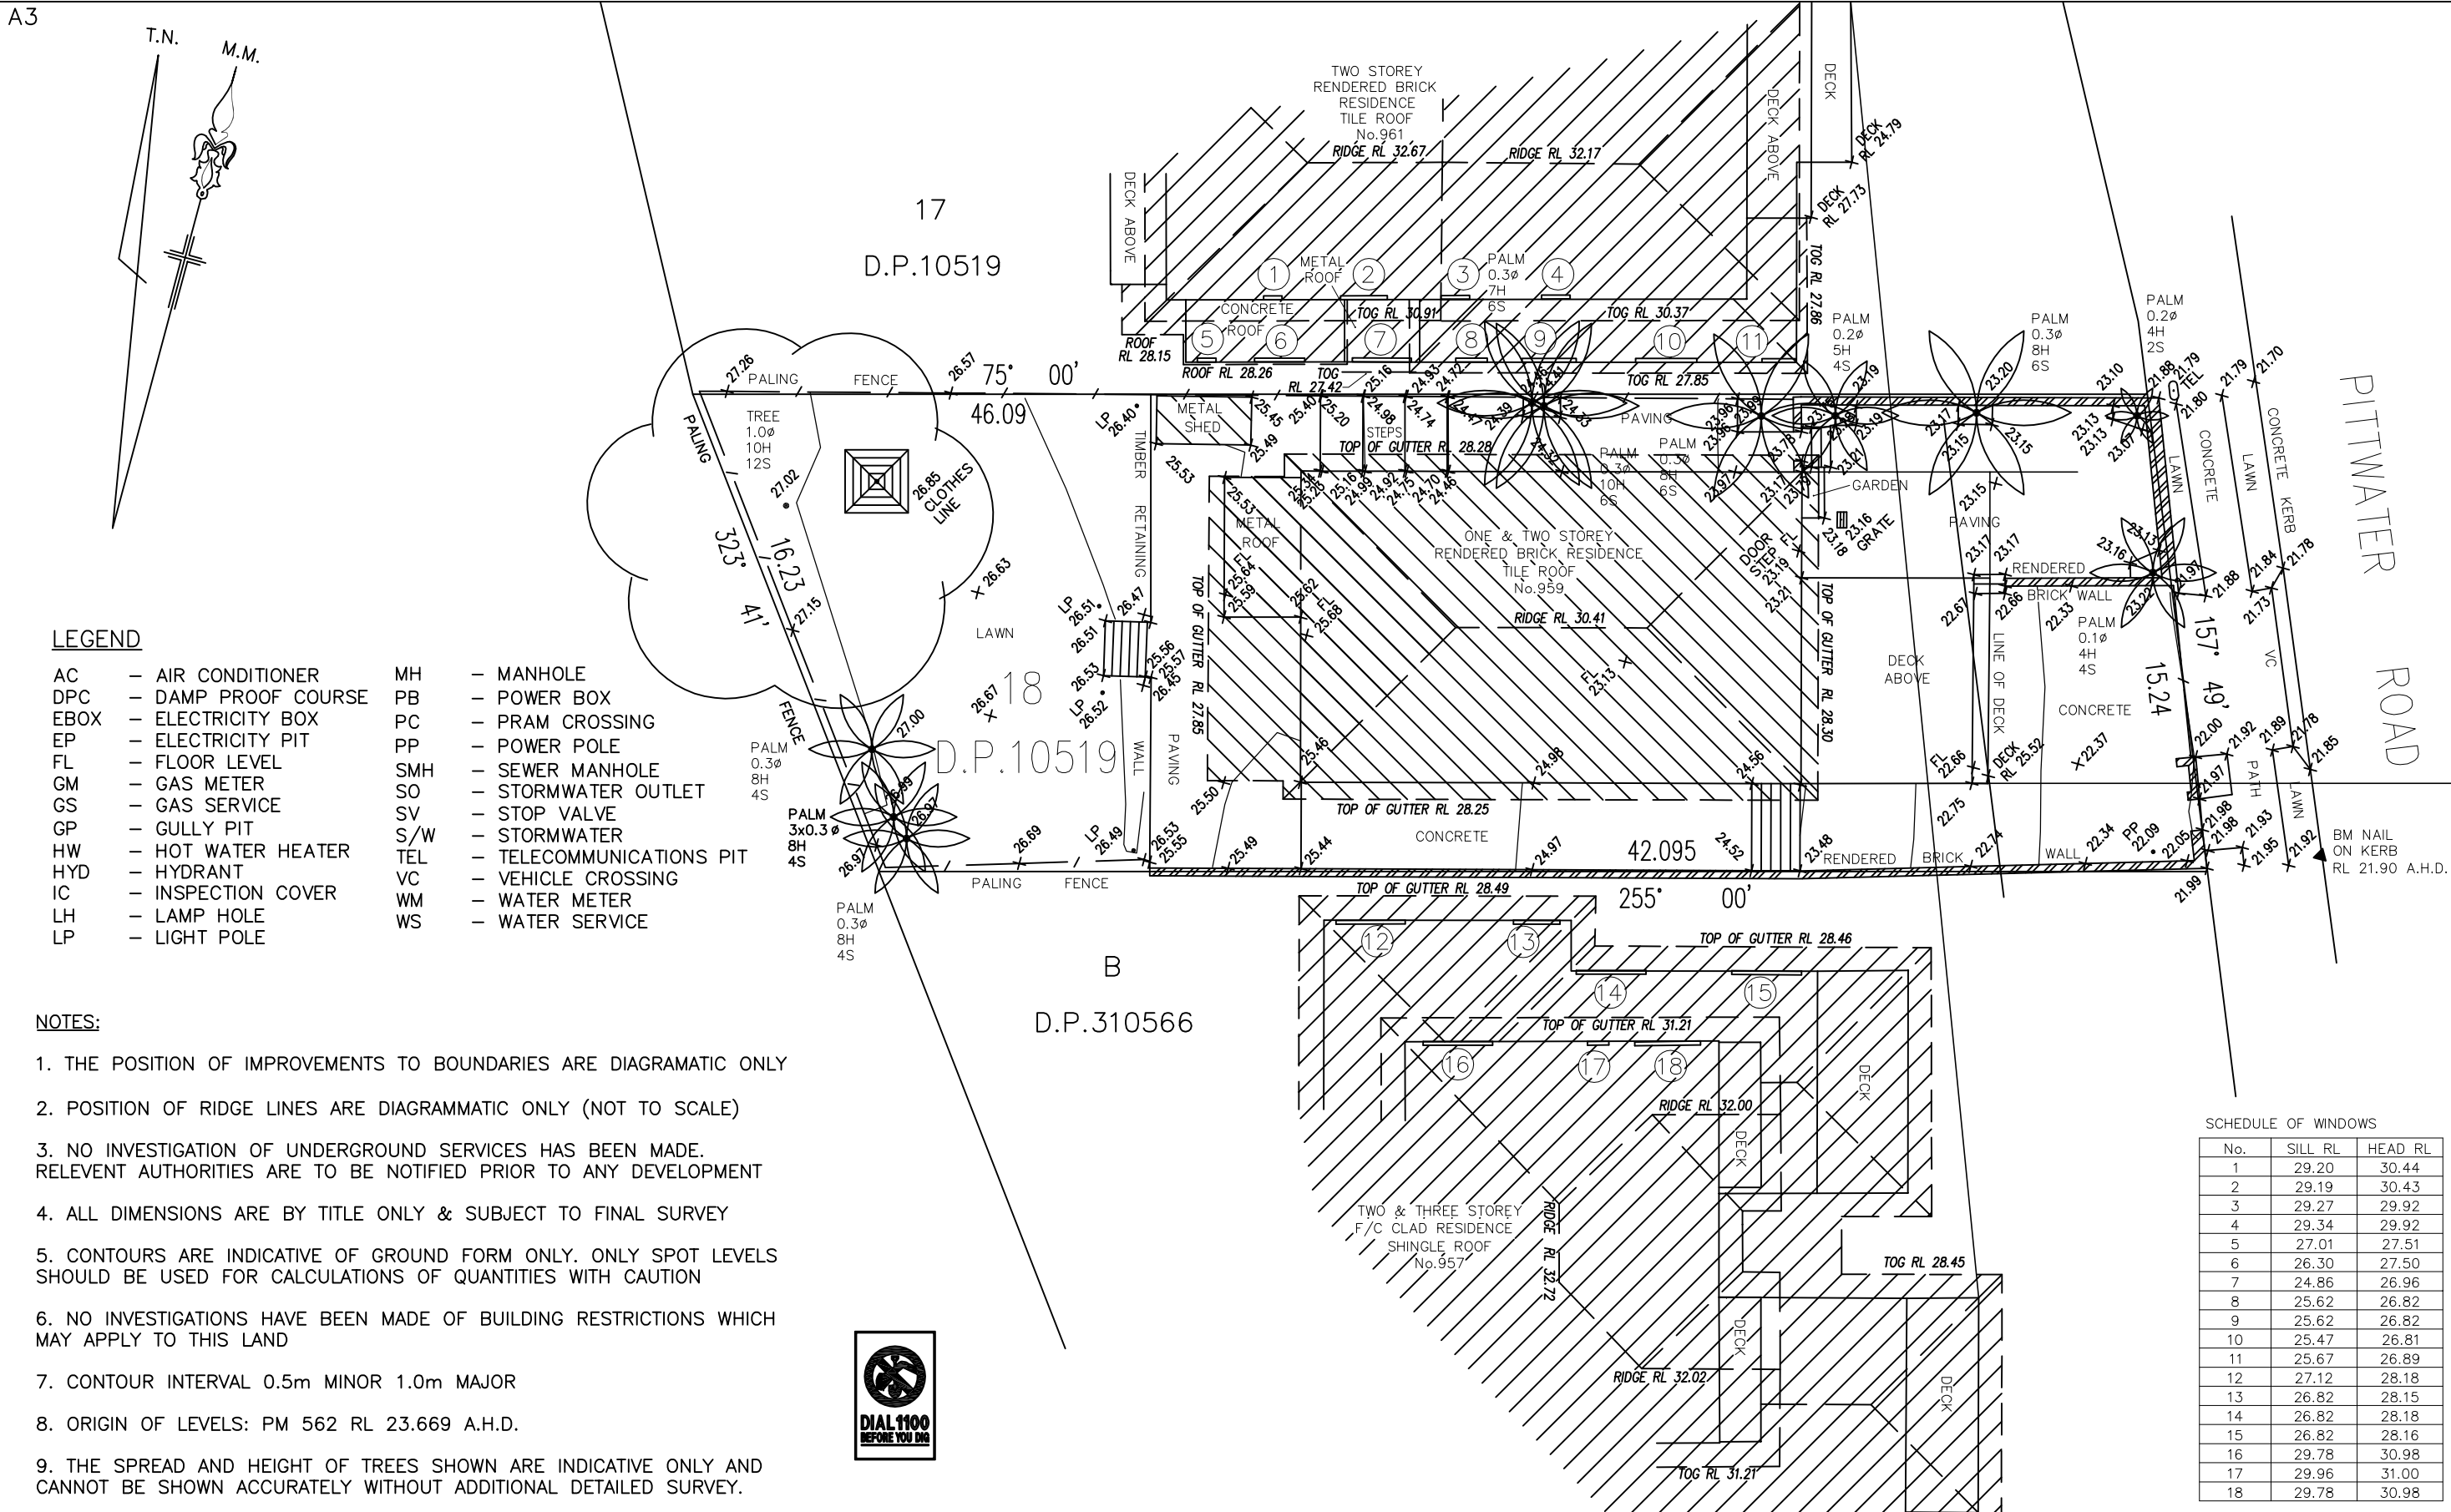

REFERENCE: 10427/19 10427/19 DET.DWG REG'D SURVEYOR	STUTCHBURY JAQUES PTY LTD LAND SURVEYING CONSULTANTS P.O. BOX 7249, BROOKVALE NSW 2100 PH: 8976 1600 FAX: 8976 1655 E-MAIL: info@stutchbury.net.au	DATE:18/04/2019	CLIENT: PETER PRINCI
		SCALE:1: 200	PROJECT: LEVEL & DETAIL SURVEY
		DATUM: A.H.D.	LOT 18 D.P.10519
		SITE AREA: 666.7 m ²	No.959 PITTWATER ROAD, COLLAROY.
		SHEET 1 OF 1 SHEETS	LGA: NORTHERN BEACHES