

## An aerial photograph of a residential property located at 189 Riverview Road. The property is outlined with a red border and is characterized by dense green trees and foliage. A blue swimming pool is visible within the property's boundaries. To the left of the property, there is a large, disorganized pile of debris, possibly from a construction site or a natural event. The surrounding area includes other residential buildings and more trees. The text "189 RIVERVIEW ROAD" is overlaid in red on the property.

| No.    | DRAWING TITLE                    |
|--------|----------------------------------|
| HY-000 | COVER SHEET AND DRAWING SCHEDULE |
| HY-001 | LEGENDS, SYMBOLS & NOTES         |
| HY-100 | STORMWATER ROOF DRAINAGE PLAN    |
| HY-101 | STORMWATER INGROUND DRAINAGE     |
| HY-201 | SEDIMENT CONTROL PLANS           |

189 RIVERVIEW ROAD  
AVALON BEACH NSW 2107  
HYDRAULIC SERVICES

**DRAWING LIST**

| No.    | DRAWING TITLE                    |
|--------|----------------------------------|
| HY-000 | COVER SHEET AND DRAWING SCHEDULE |
| HY-001 | LEGENDS, SYMBOLS & NOTES         |
| HY-100 | STORMWATER ROOF DRAINAGE PLAN    |
| HY-101 | STORMWATER INGROUND DRAINAGE     |
| HY-201 | SEDIMENT CONTROL PLANS           |




FOR DA


| COORDINATED REFERENCE DRAWINGS |                | CONSULTANT |      | ARCHITECT                    |  | CLIENT                     |  | PROJECT     |  | DRAWING                                  |  | PROJECT NO.  |  | DRAWING NO. (REVISION) |  |
|--------------------------------|----------------|------------|------|------------------------------|--|----------------------------|--|-------------|--|--|--|--------------|--|------------------------|--|
| SERVICE                        | DRAWING NUMBER | ISSUE      | DATE | HYDROTEC CONSULTANTS PTY LTD |  | ALCHEMY ARCHITECTS         |  | JAMIE DURIE |  | 189 RIVERVIEW ROAD AVALON BEACH NSW 2107 |  | HY-000       |  | REV: A                 |  |
| ARCH                           | -              | -          | -    | PO BOX 98500 SYDNEY NSW 2198 |  | ALCHEMY ARCHITECTS PTY LTD |  |             |  |  |  | Drawn: JBH   |  | Date: -                |  |
| MECH                           | -              | -          | -    | PO BOX 98500 SYDNEY NSW 2198 |  |                            |  |             |  |  |  | Design: MH   |  | Scale: -               |  |
| STRUC                          | -              | -          | -    | PO BOX 98500 SYDNEY NSW 2198 |  |                            |  |             |  |  |  | Verified: MH |  | Size: A1               |  |
| ELEC                           | -              | -          | -    | PO BOX 98500 SYDNEY NSW 2198 |  |                            |  |             |  |  |  |              |  |                        |  |
| CIVIL                          | -              | -          | -    | PO BOX 98500 SYDNEY NSW 2198 |  |                            |  |             |  |  |  |              |  |                        |  |



|    |  |   |   |   |   |   |   |   |   |   |    |    |    |    |    |    |    |
|----|--|---|---|---|---|---|---|---|---|---|----|----|----|----|----|----|----|
| A1 |  | 1 | 2 | 3 | 4 | 5 | 6 | 7 | 8 | 9 | 10 | 11 | 12 | 13 | 14 | 15 | A1 |
| A  |  |   |   |   |   |   |   |   |   |   |    |    |    |    |    |    |    |
| B  |  |   |   |   |   |   |   |   |   |   |    |    |    |    |    |    |    |
| C  |  |   |   |   |   |   |   |   |   |   |    |    |    |    |    |    |    |
| D  |  |   |   |   |   |   |   |   |   |   |    |    |    |    |    |    |    |
| E  |  |   |   |   |   |   |   |   |   |   |    |    |    |    |    |    |    |
| F  |  |   |   |   |   |   |   |   |   |   |    |    |    |    |    |    |    |
| G  |  |   |   |   |   |   |   |   |   |   |    |    |    |    |    |    |    |
| H  |  |   |   |   |   |   |   |   |   |   |    |    |    |    |    |    |    |
| I  |  |   |   |   |   |   |   |   |   |   |    |    |    |    |    |    |    |
| J  |  |   |   |   |   |   |   |   |   |   |    |    |    |    |    |    |    |
| K  |  |   |   |   |   |   |   |   |   |   |    |    |    |    |    |    |    |
|    |  |   |   |   |   |   |   |   |   |   |    |    |    |    |    |    |    |
| A1 |  | 1 | 2 | 3 | 4 | 5 | 6 | 7 | 8 | 9 | 10 | 11 | 12 | 13 | 14 | 15 | A1 |

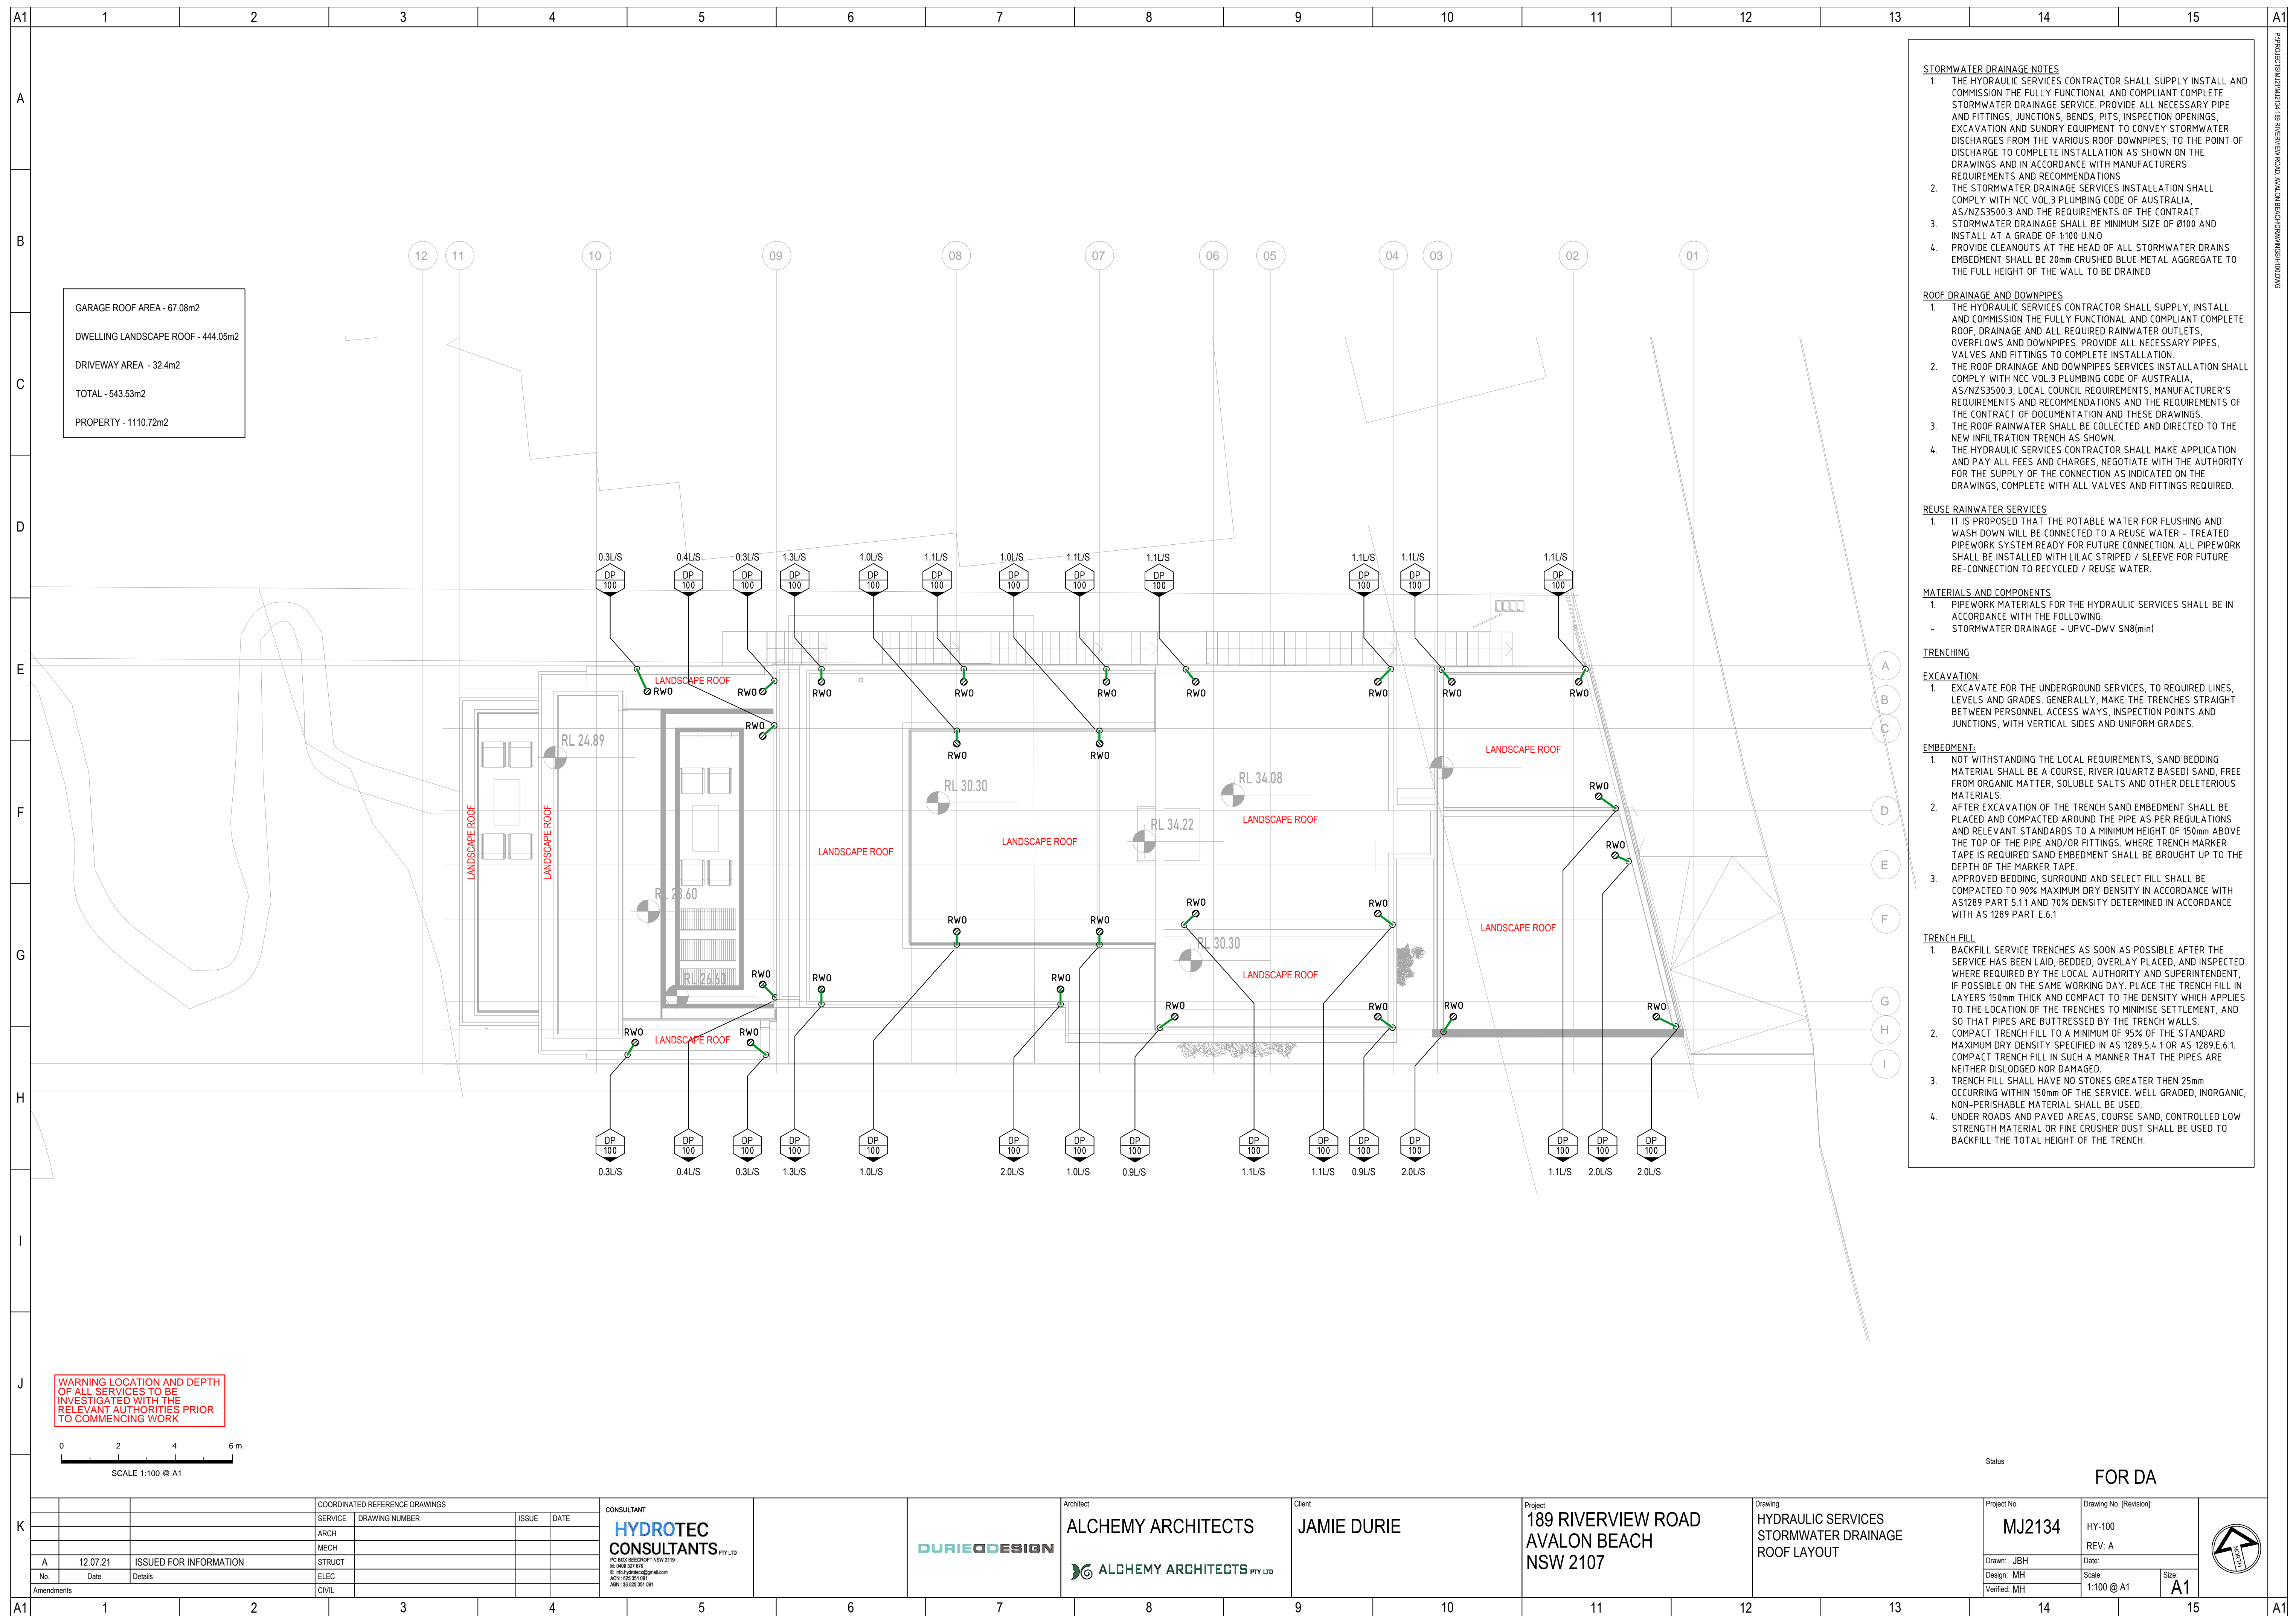



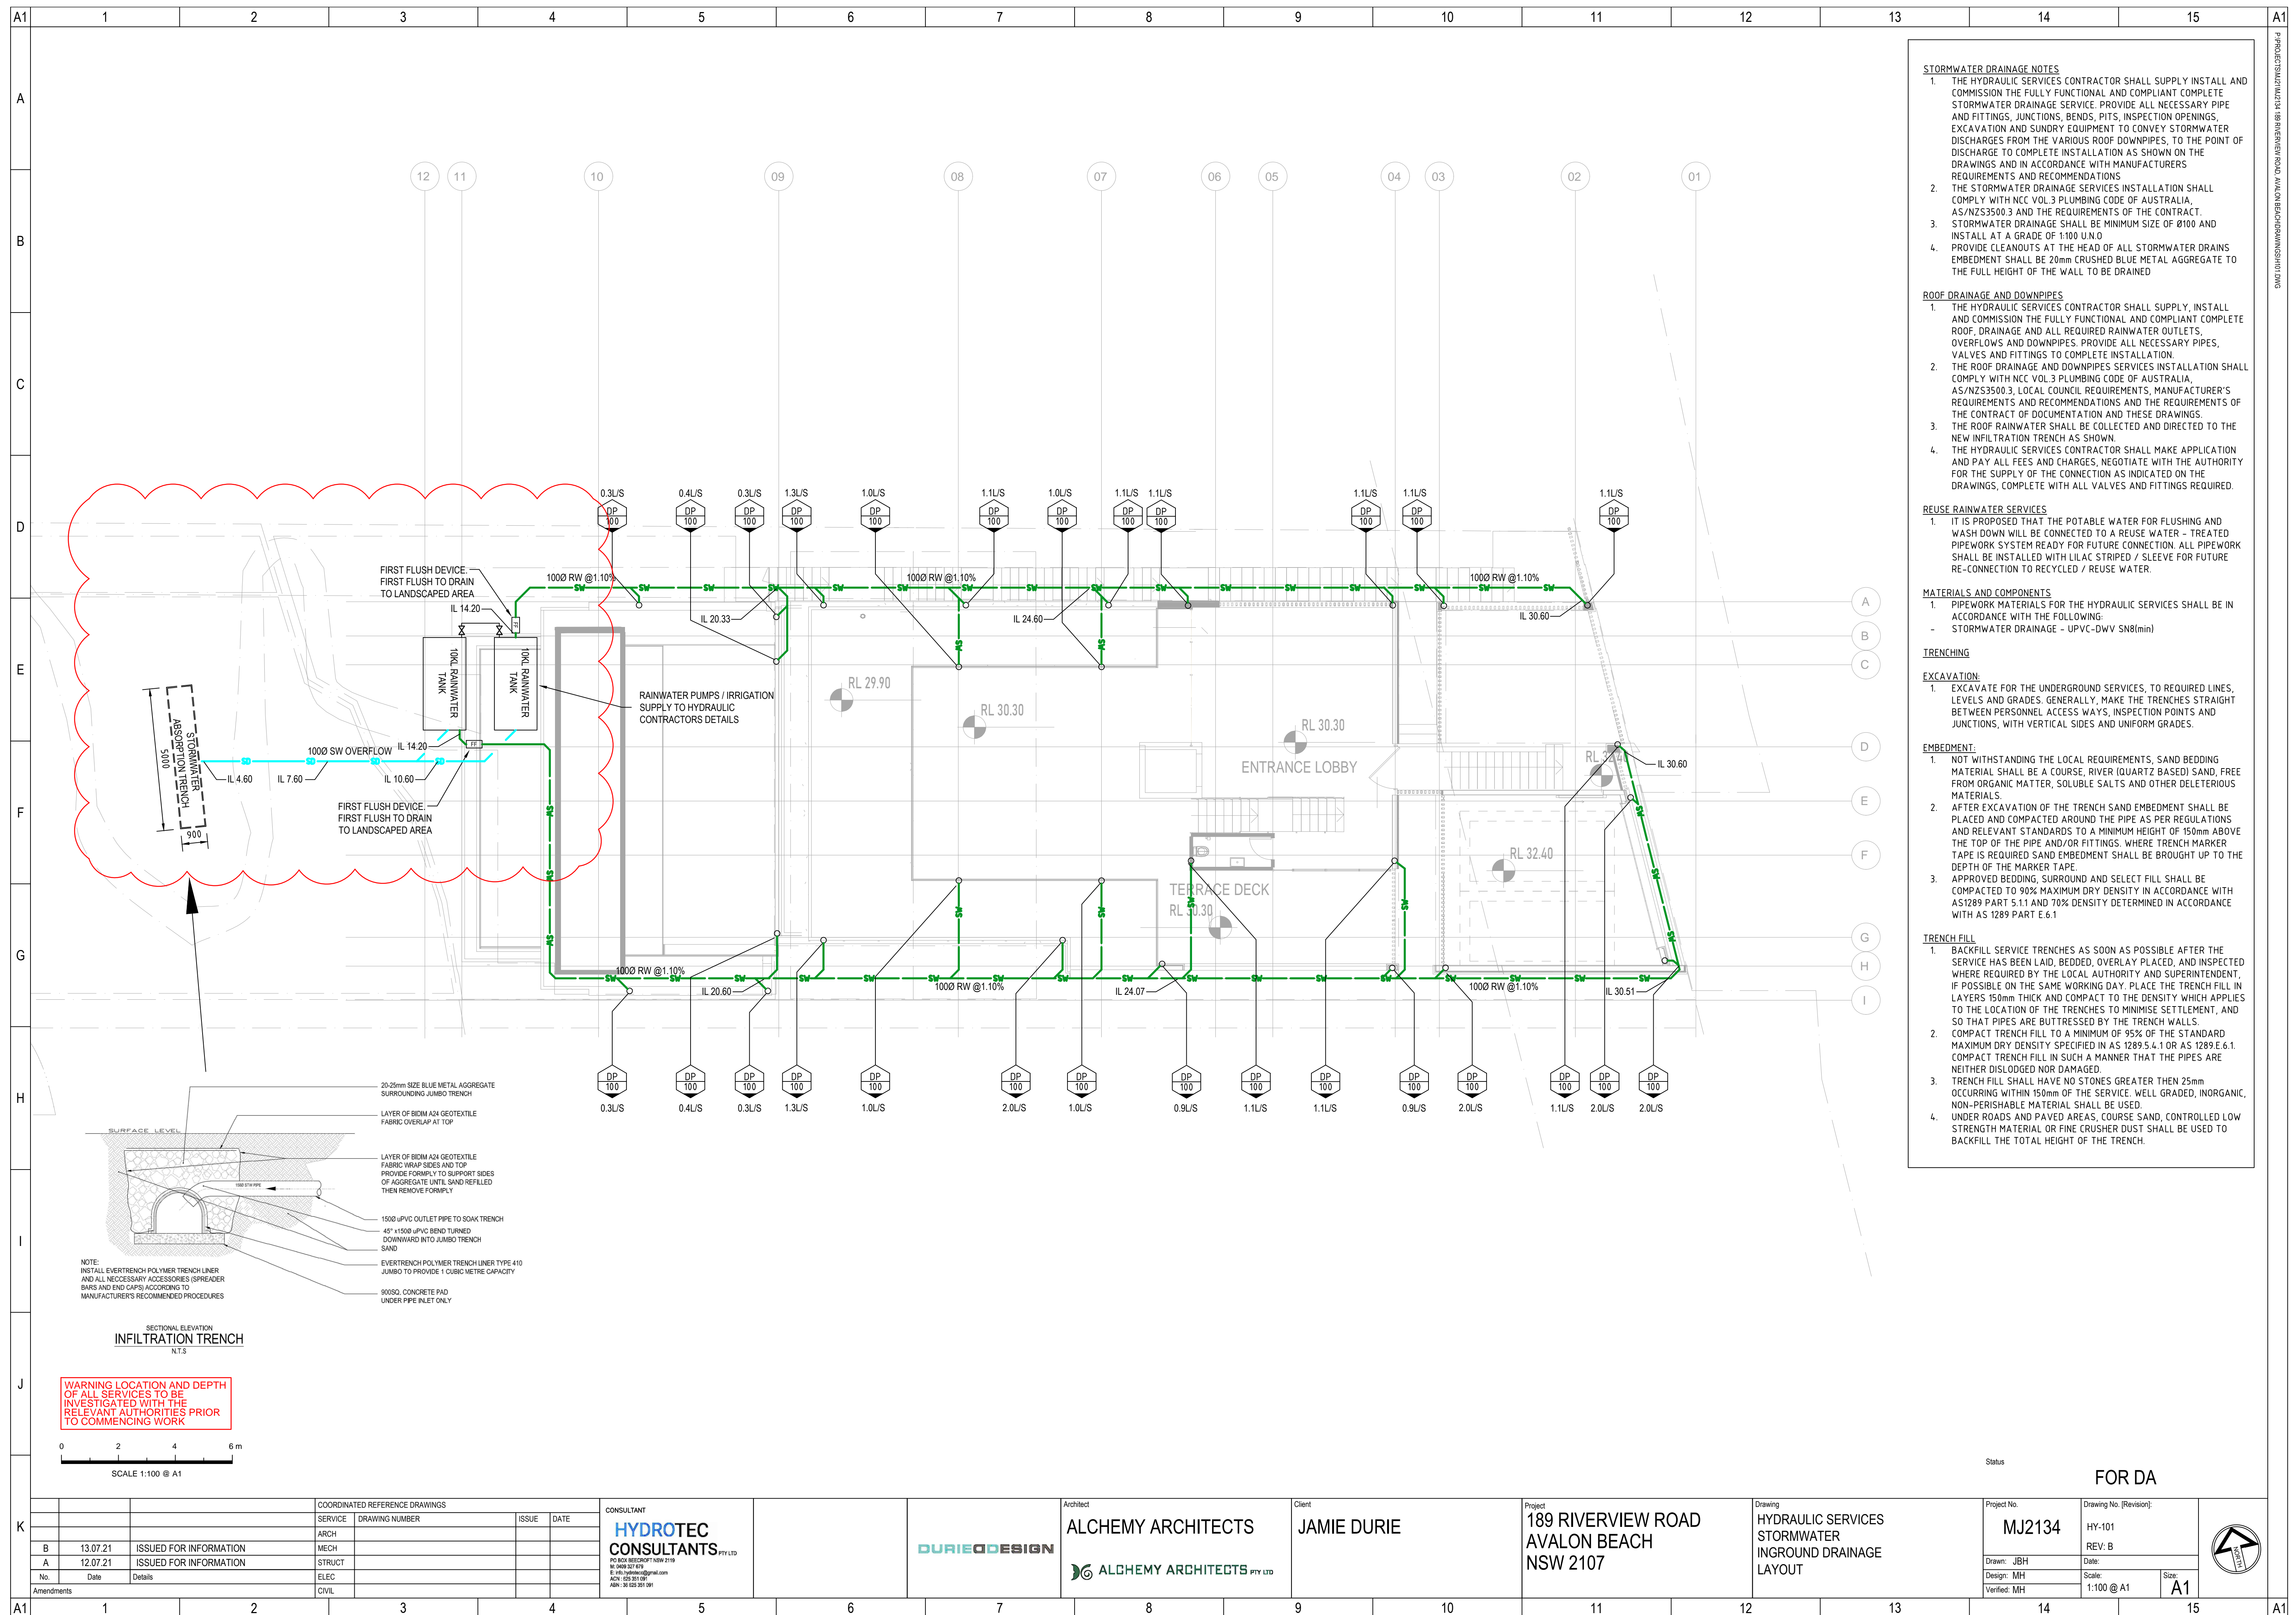



## A

## B

C

114

E

7

G

## H

1

J

## K

|    |  |
|----|--|
| A1 |  |
|----|--|

|                              |        |   |  |
|------------------------------|--------|---|--|
| Project No.<br><b>MJ2134</b> |        | Drawing No. [Revision]:<br><br>HY-201<br>REV: A |  |
| Drawn: JBH                   |        | Date:   |  |
| Design: MH                   | Scale: | Size:   |  |
| Verified: MH                 | NTS    | <b>A1</b>                                       |  |

|    |   |   |   |   |   |   |   |   |   |    |    |    |    |    |    |    |
|----|---|---|---|---|---|---|---|---|---|----|----|----|----|----|----|----|
| A1 | 1 | 2 | 3 | 4 | 5 | 6 | 7 | 8 | 9 | 10 | 11 | 12 | 13 | 14 | 15 | A1 |
|----|---|---|---|---|---|---|---|---|---|----|----|----|----|----|----|----|