



SECTION 1

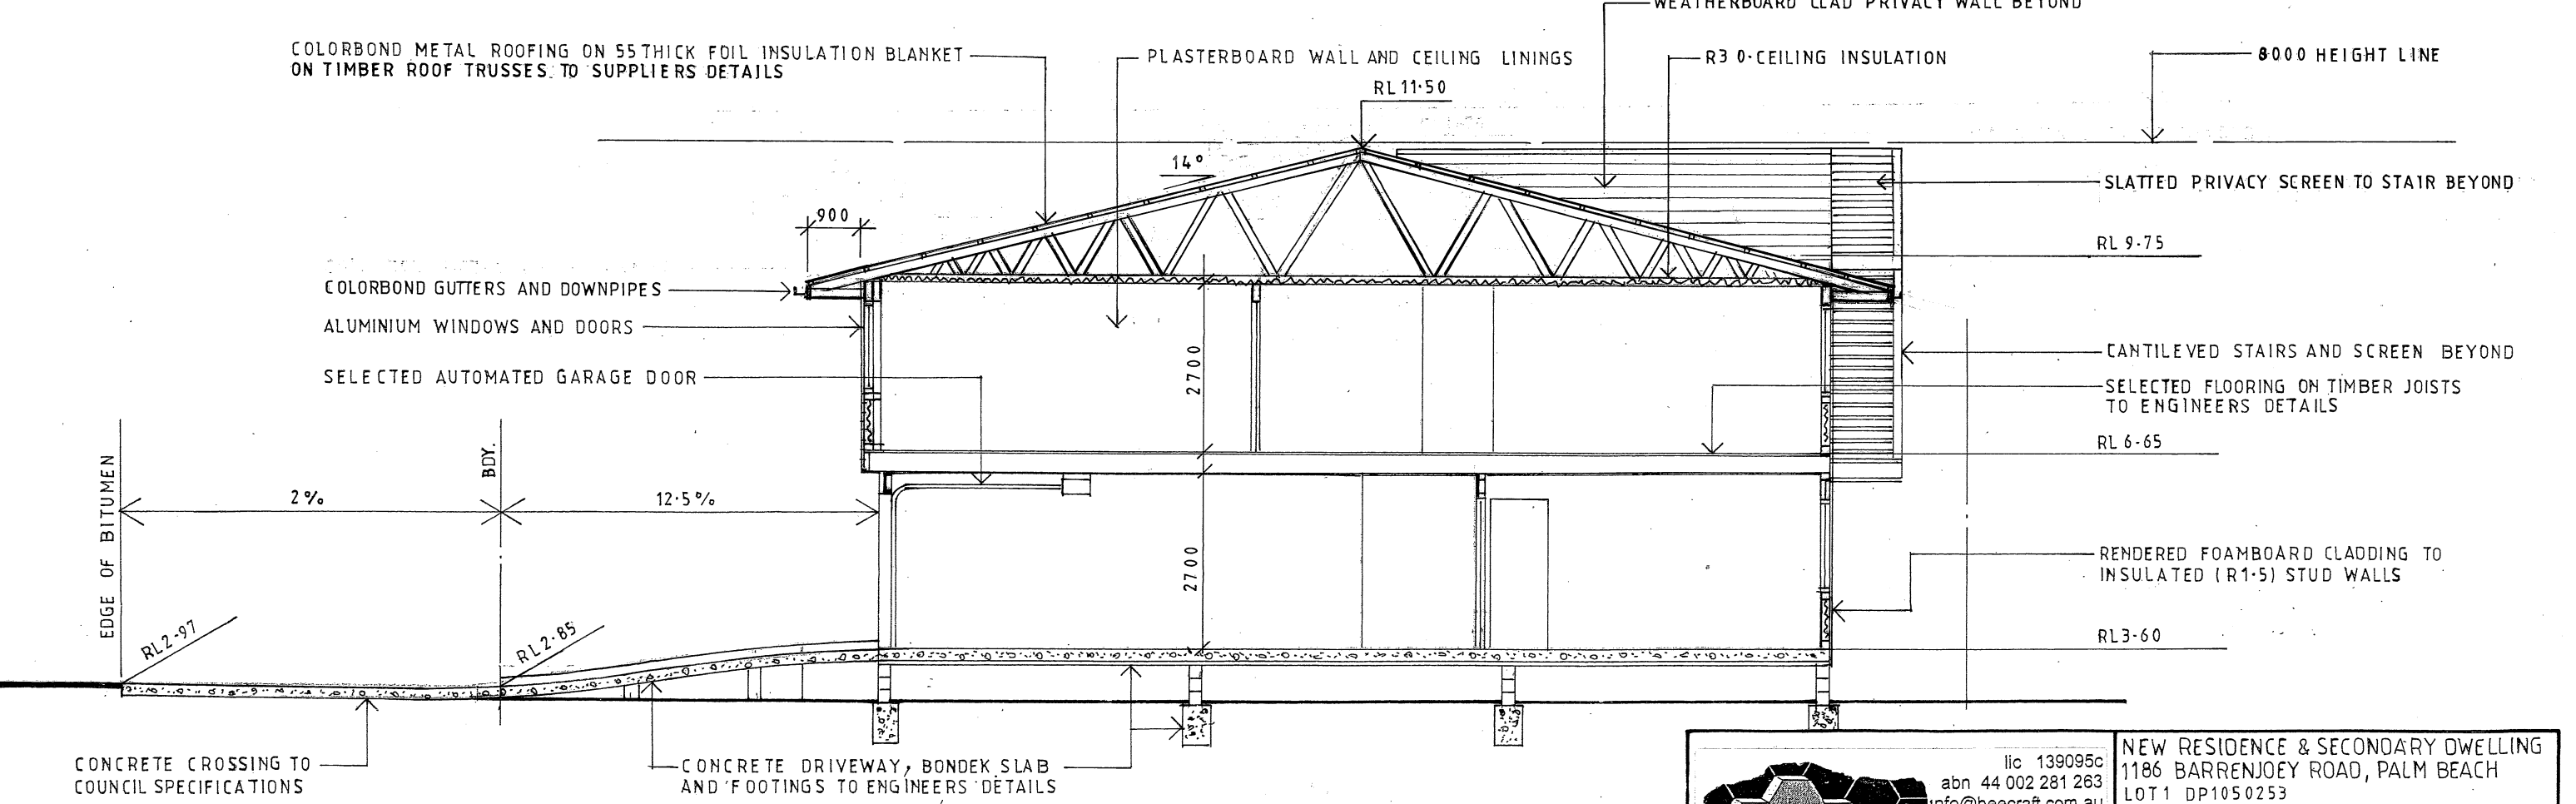

SECTION 2

	lic 139095c abn 44 002 281 263 info@beecraft.com.au www.beecraft.com.au 9450 1530 6a larool rd terrey hills nsw	NEW RESIDENCE & SECONDARY DWELLING 1186 BARRENJOEY ROAD, PALM BEACH LOT 1 DP105 0253
	SECTION 1 & 2 DATE SEPT. 2016 DRAWN J. WRIGHT	DRG-BAR-06 SCALE 1:100