


DETAIL AND LEVEL PLAN

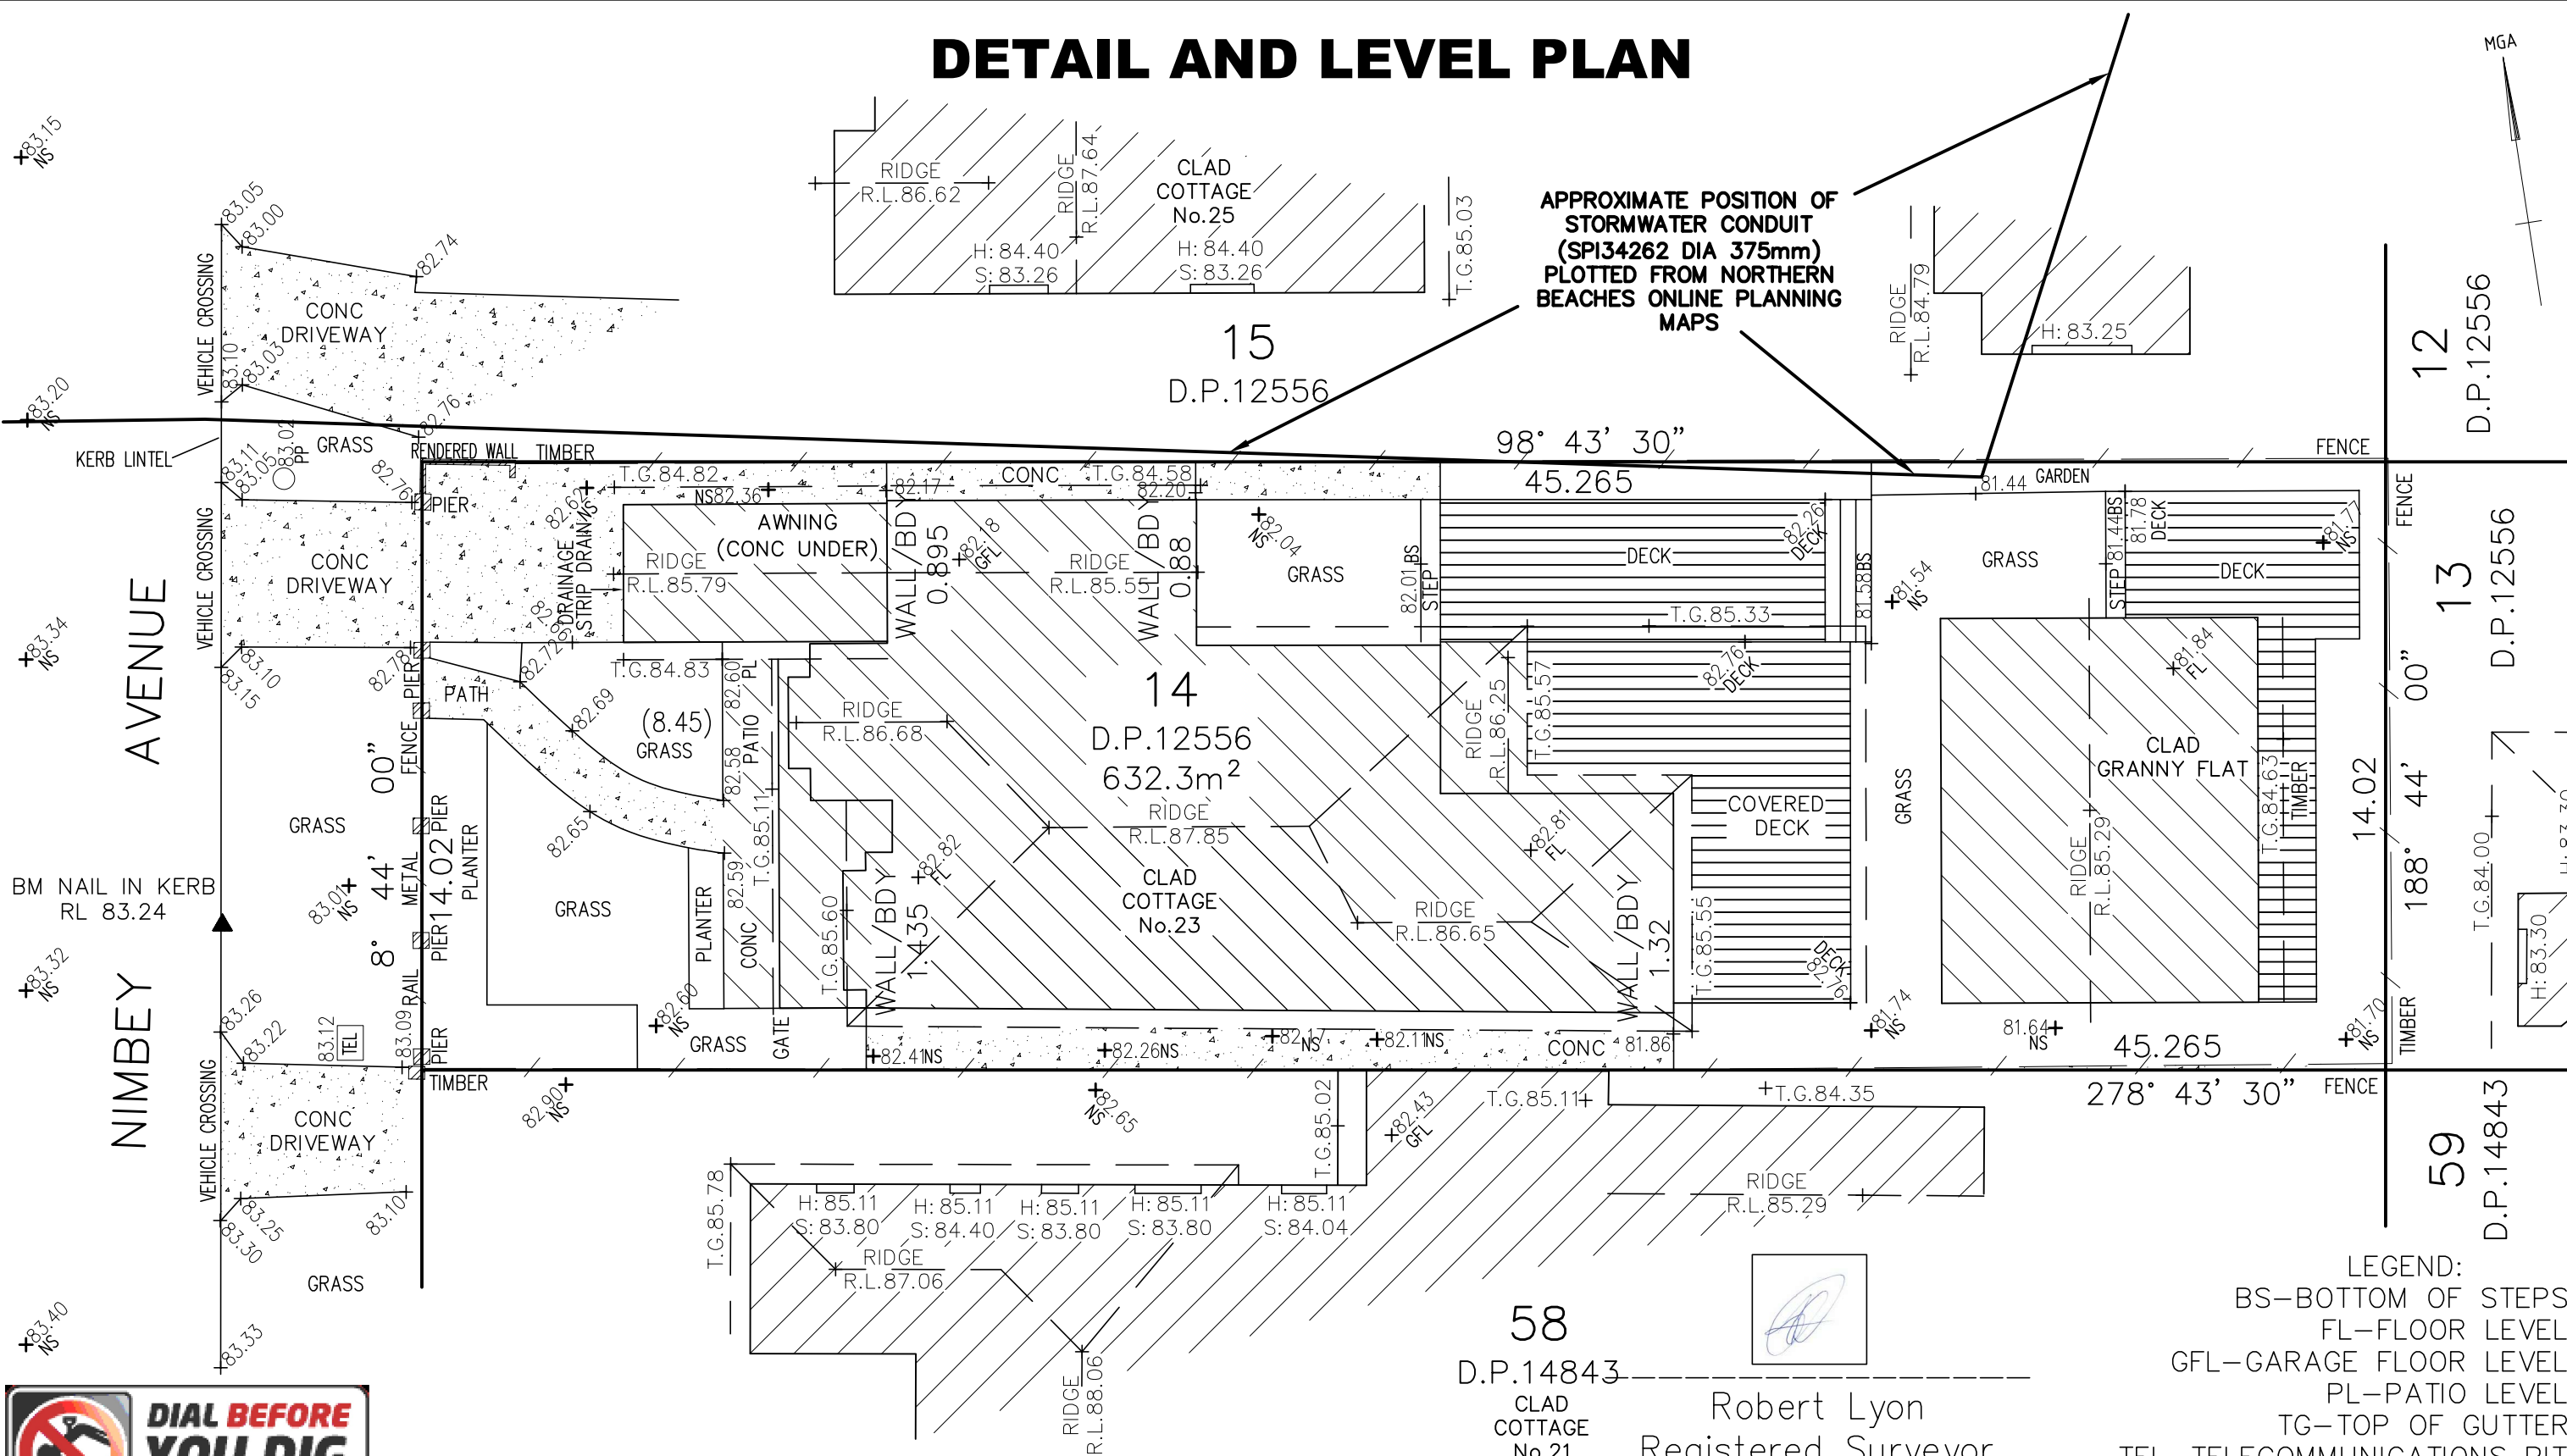

THIS DRAWING IS THE PROPERTY OF A.R.P.SURVEYORS PTY LTD AND SHOULD NOT BE REPRODUCED IN PART OR WHOLE WITHOUT THE WRITTEN PERMISSION OF THE COMPANY.

THE BOUNDARIES OF THE SITE HAVE BEEN IDENTIFIED BY FIELD SURVEY DO NOT SCALE OFF THIS DRAWING, WHERE OFFSETS ARE CRITICAL. THEY SHOULD BE DETERMINED BY A FURTHER SURVEY.

SERVICES SHOWN HEREON HAVE BEEN DETERMINED BY VISUAL EVIDENCE ONLY. PRIOR TO ANY DEMOLITION OR CONTRUCTION ON THE SITE, THE RELEVANT AUTHORITY SHOULD BE CONTACTED TO ESTABLISH DETAILED LOCATION AND DEPTH.

SCALE 1:150
DATUM : AHD71
ORIGIN :SSM 1747
SURVEYED : RL
DRAWN : RL
DATE:02/06/2022

REVISION No.	DATE



REGISTERED SURVEYORS

8A/47-51 Parraweena Road
Taren Point, NSW 2229
Tel: 0422 816 957
Email: info@arpsurveyors.com.au

TITLE DESCRIPTION
LOT 14 DP 12556

L.G.A. NORTHERN BEACHES

23 NIMBEY AVENUE

NARRAWEENA

REFERENCE No. 759	SHEET 1 of 1
-------------------	--------------